

Sublease Annexure A – Sublease – Distribution Network

Folio Identifier(s)	Head Lease registered no.	Usage	PMIS	Address
1/1138683	8072894	Customer Substation	16781	Rodborough Road FRENCHS FOREST NSW 2086
A/181198	2633539	Customer Substation	16842	Alan Avenue SEAFORTH NSW 2092
10/870562	7155330	Customer Substation	16843	Parramatta Road, 265 AUBURN NSW 2144
CP/SP56117	6181113	Customer Substation	16844	Harwood Street, 1 - 5 PYRMONT NSW 2009
CP/SP57164	6452259	Customer Substation	16845	Sussex Street, 289 - 295 SYDNEY NSW 2000
CP/SP54663	3003711	Customer Substation	16846	O'riordan Street, 56 - 58 ALEXANDRIA NSW 2015
3/1104617	3945833	Customer Substation	16847	Barker Street KENSINGTON NSW 2033
1/220638	9117048	Customer Substation	16848	Elizabeth Street, 372a - 394 SURRY HILLS NSW 2010
111/883295	7767814	Customer Substation	16849	Euston Road ALEXANDRIA NSW 2015
CP/SP51644	0780947	Network Substation	16851	Northwood Street, 6 CAMPERDOWN NSW 2050
1/855847	AE454886	Customer Substation	16852	Jersey Street (Pacific Highway, 205) HORNSBY NSW 2077
CP/SP38414	2473183	Customer Substation	16853	Hollywood Avenue BONDI JUNCTION NSW 2022
A/939656	5381783	Customer Substation	16857	Reserve Road, 109 ARTARMON NSW 2064

Sublease Annexure A – Sublease – Distribution Network

Folio Identifier(s)	Head Lease registered no.	Usage	PMIS	Address
105/852750	3614521	Customer Substation	16859	Narabang Way BELROSE NSW 2085
Auto Consol 15341-220	5700174	Customer Substation	16860	Glen Street BELROSE NSW 2085
130/6143	5797799	Customer Substation	16861	Austin Avenue, 20 NORTH CURL CURL NSW 2099
25/1115272	7548467	Customer Substation	16862	Pitt Street, 385 - 401 (Premises Of Osw Hotel) SYDNEY NSW 2000
111/866948	6826646	Customer Substation	16863	Campbell Street (Sydney City Mission) SURRY HILLS NSW 2010
2/SP35448	AC957690	Customer Substation	16864	Euston Road, 122 ALEXANDRIA NSW 2015
2/874438	3342969	Customer Substation	16866	Kelly Street, 2 - 8 (International Grammar School) ULTIMO NSW 2007
CP/SP53757	7660158	Customer Substation	16875	Ocean Grove Avenue, 1 CRONULLA NSW 2230
1/87355	3108049	Customer Substation	16877	Mandible Street, 25 - 41 ALEXANDRIA NSW 2015
1/826455; 22/865655	U514778	Customer Substation	7926; 8953	Elizabeth Street SYDNEY NSW 2000
21/857965	AD2527	Customer Substation	16938	Military Road, Lot 121 MATRAVILLE NSW 2036
24/868835	6518730	Customer Substation	16940	Victor Street CHATSWOOD NSW 2067

Sublease Annexure A – Sublease – Distribution Network

Folio Identifier(s)	Head Lease registered no.	Usage	PMIS	Address
CP/SP11378	2976431	Customer Substation	7779; 9169	St Marks Road, 67 & Alison Road RANDWICK NSW 2031
288/16327	2228890	Customer Substation	16982	Argyle Street, 1 NEWPORT NSW 2106
2/842188; 10/1014264	5111372	Customer Substation	16983	Braidwood Street ENFIELD NSW 2136
9/1007818	W254170	Customer Substation	8497; 8496	Old Maitland Road MARDI NSW 2259
202/516101	3946041	Customer Substation	16997	Hely Street WYONG NSW 2259
100/597228	AA971954	Customer Substation	7853; 9164	Margaret Lane SYDNEY NSW 2000
8/710369	6114428	Customer Substation	17056	Newington Street, Cnr College Street MARRICKVILLE NSW 2204
CP/SP57328	5823634	Customer Substation	17144	Burrows Road, 24 - 26 ALEXANDRIA NSW 2015
CP/SP58857	7347507	Customer Substation	17146	Macquarie Street, 61 - 69 (quay Grand) SYDNEY NSW 2000
2/881542	5823602	Customer Substation	17148	Burwood Road, 86 BURWOOD NSW 2134
CP/SP33827	8530709	Customer Substation	17155	Hale Road, 2 - 6 MOSMAN NSW 2088
1/774973	Y207343	Customer Substation	8577; 8578	Brown Street CHATSWOOD NSW 2067
2/1196520	6335335	Customer Substation	17156	Coward Street MASCOT NSW 2020
11/1189679	5653724	Customer Substation	17184	Chivers Road SOMERSBY NSW 2250

Sublease Annexure A – Sublease – Distribution Network

Folio Identifier(s)	Head Lease registered no.	Usage	PMIS	Address
51/863148	5223323	Customer Substation	17185	Hereford Street BERKELEY VALE NSW 2261
2/862652	5755840	Customer Substation	17187	Wisemans Ferry Road SOMERSBY NSW 2250
201/1064473A; 201/1064473C; 201/1064473D	AA118050	Customer Substation	17188	Penrose Street ERINA NSW 2250
1/859618	5014963	Customer Substation	17189	Alexandra Street HALEKULANI NSW 2262
100/864502	6681073	Zone Substation	17195	Gardeners Road, 520 - 530 MASCOT NSW 2020
2/838682	7228923	Customer Substation	17210	Unwins Bridge Road, 19 SYDENHAM NSW 2044
18/270113	6982609	Customer Substation	17212	Baywater Road, 8 HOMEBUSH BAY NSW 2127
12/827032	AC758654	Customer Substation	17219	Llewellyn Avenue, 27 VILLAWOOD NSW 2163
2/869968	5789083	Customer Substation	17224	Marple Avenue, 82 VILLAWOOD NSW 2163
CP/SP35902	7105262	Customer Substation	17225	Birmingham Avenue, 2 VILLAWOOD NSW 2163
34/241684	7596890	Customer Substation	17227	Harley Crescent, 27 CONDELL PARK NSW 2200
100/879674	5298924	Customer Substation	17229	Phillips Street, 31 CABARITA NSW 2137
CP/SP55540	5840315	Customer Substation	17230	Poplar Street & Pelican Street SURRY HILLS NSW 2010

Sublease Annexure A – Sublease – Distribution Network

Folio Identifier(s)	Head Lease registered no.	Usage	PMIS	Address
CP/SP58395	5336368	Customer Substation	17234	Macmahon Street, 23 - 27 HURSTVILLE NSW 2220
1/866946	7233035	Customer Substation	17235	Burrows Road ST PETERS NSW 2044
CP/SP55419	9027255	Customer Substation	17236	Nyrang Street, 31 - 33 LIDCOMBE NSW 2141
4/844951	6443276	Customer Substation	17242	Waterloo Road, 9 - 13 NORTH RYDE NSW 2113
6000/1018860	7727518	Zone Substation	17250	Bennelong Road HOMEBUSH BAY NSW 2127
1/633736	170278	Customer Substation	8626; 8627	Elizabeth Street SYDNEY NSW 2000
101/848679	5573573	Customer Substation	17260	Old Princes Highway, 1029 (On Premises Of Engadine RSL) ENGADINE NSW 2233
2/845733	5407679	Customer Substation	17267	Sebastion Drive DURAL NSW 2158
1/173342	7064537	Customer Substation	17269	Norton Street, 99 LEICHHARDT NSW 2040
1/1069163	7894589	Customer Substation	17273	Talavera Road, 47 - 53 (Macquarie Park) NORTH RYDE NSW 2113
21/5/12985	2176023	Customer Substation	17280	Cumberland Avenue, 49 COLLAROY NSW 2097
CP/SP58606	AF854469	Customer Substation	17282	Saville Street, Cnr Westbourne Street ST LEONARDS NSW 2065
1/SP58606	AF854471	Customer Substation	17282	Saville Street, Cnr Westbourne Street ST LEONARDS NSW 2065

Sublease Annexure A – Sublease – Distribution Network

Folio Identifier(s)	Head Lease registered no.	Usage	PMIS	Address
1/1154356	5384816	Customer Substation	17283	The Entrance Road BATEAU BAY NSW 2261
2/827157	5555916	Customer Substation	17285	George Street, 23 HOMEBUSH NSW 2140
CP/SP56963	6266792	Customer Substation	17287	Oxford Street, 257 - 269 BONDI NSW 2026
1/873898	5677320	Customer Substation	17289	Botany Road, 1801 BANKSMEADOW NSW 2019
104/1122122A; 104/1122122B	7752811	Customer Substation	17290	Goulburn & Pitt Streets SYDNEY NSW 2000
501/533882	6739550	Customer Substation	17300	Belgrave Esplanade, 223 SYLVANIA NSW 2224
473/771920; 474/771920	Z450467	Customer Substation	8674; 8675	Ferrier Drive MENAI NSW 2234 & Monash Road MENAI NSW 2234
2790/46565	AB171545	Customer Substation	17378	Challenger Drive BELROSE NSW 2085
1/740756	8721406	Customer Substation	17379	Bay Street, 82 BOTANY NSW 2019
2/1001894	6484779	Customer Substation	17381	Lord Street, 28 - 40 BOTANY NSW 2019
1/316730	6191093	Customer Substation	17382	Parramatta Road, 297 - 301 NEWINGTON NSW 2127
CP/SP60199	7141859	Customer Substation	17383	Albert Road, 20 - 34 STRATHFIELD NSW 2135
7/244775	5785933	Customer Substation	17384	Epic Place, 7 VILLAWOOD NSW 2163

Sublease Annexure A – Sublease – Distribution Network

Folio Identifier(s)	Head Lease registered no.	Usage	PMIS	Address
12/872813	5820463	Customer Substation	17388	Marina Close MOUNT KURING-GAI NSW 2080
CP/SP56204	5533926	Customer Substation	17391	Knocklayde Street, 20 ASHFIELD NSW 2131
CP/SP58766	5541242	Customer Substation	17391	Knocklayde Street, 20 ASHFIELD NSW 2131
1/855141	7596826	Customer Substation	17395	Hume Highway, 18 CHULLORA NSW 2190
1/880715	6862080	Customer Substation	17398	Coogee Bay Road, 183 COOGEE NSW 2034
1012/836977	3840197	Customer Substation	17399	Princes Street RYDE NSW 2112
110/883295	9953922	Customer Substation	17400	Euston Road, 215 - 225 ALEXANDRIA NSW 2015
2/212734	3708425	Network Substation	17408	Seaview Street BALGOWLAH NSW 2093
CP/SP56372	8631854	Customer Substation	17413	Willoughby Road, 252 NAREMBURN NSW 2065
1/1131504	7994293	Customer Substation	17418	Vimiera Road, 217 MARSFIELD NSW 2122
4/1172649A; 4/1172649B	AB573080	Customer Substation	17430	Bay Street GLEBE NSW 2037
100/848501	7374397	Customer Substation	17431	Alexandria Parade WAITARA NSW 2077
CP/SP56587	7398412	Customer Substation	17435	Morgan Street, 12 - 20 BOTANY NSW 2019
CP/SP56970	6593126	Customer Substation	17436	Concord Avenue, 3 - 5 CONCORD WEST NSW 2138

Sublease Annexure A – Sublease – Distribution Network

Folio Identifier(s)	Head Lease registered no.	Usage	PMIS	Address
10/1179388	AB221100	Customer Substation	17441	O'Riordan Street, 93 ALEXANDRIA NSW 2015
38/817136	5931071	Customer Substation	17442	Bourke Road, 56 - 60 ALEXANDRIA NSW 2015
4/538140	8465211	Customer Substation	17451	Burrows Road, 22 ST PETERS NSW 2044
1/877292	5273911	Customer Substation	17453	Pittwater Road BROOKVALE NSW 2100
CP/SP60040	7242874	Customer Substation	17457	Harvey Street (John St Square) PYRMONT NSW 2009
2/1102451	AE731812	Customer Substation	17458	Kent Street, 490 - 494 SYDNEY NSW 2000
14/132440	8166752	Customer Substation	17461	Punchbowl Road, 921 PUNCHBOWL NSW 2196
389/612313	5872292	Customer Substation	17462	Garema Circuit, 5 KINGSGROVE NSW 2208
CP/SP60306	7100418	Customer Substation	17473	Union Street PYRMONT NSW 2009
10/1179388	8943046	Customer Substation	17474	O'Riordan Street, 91 ALEXANDRIA NSW 2015
1/881405	AA727998	Customer Substation	17481	George Street, 818 - 820 (Railway Square Hotel) SYDNEY NSW 2000
3/809918	AE850497	Customer Substation	17483	Bunnerong Road, Lot 3 MATRAVILLE NSW 2036
1/545404	Q494100	Customer Substation	17507	Munibung Road CARDIFF NSW 2285

Sublease Annexure A – Sublease – Distribution Network

Folio Identifier(s)	Head Lease registered no.	Usage	PMIS	Address
103/1006915	6450603	Customer Substation	17510	Rainbow Street & Harbourne Street KINGSFORD NSW 2032
1/575638	6663957	Customer Substation	17511	Cornish Avenue BEACON HILL NSW 2100
6/1044295	3811875	Customer Substation	17512	Main Road TOUKLEY NSW 2263
33/1184229	AI323192	Wind Turbine	17523	Cormorant Road KOORAGANG ISLAND NSW 2304
2/800407	Y424177	Customer Substation	8771; 8770	George Street BURWOOD NSW 2134
CP/SP58714	7918904	Customer Substation	17542	Hely Street GOSFORD NSW 2250
1/1083388	5074499	Customer Substation	17546	Junction Street, 5 AUBURN NSW 2144
5007/1004785	AA129730	Customer Substation	17552	Hill Road HOMEBUSH BAY NSW 2127
42/549634	6487208	Customer Substation	17553	Parraweena Road, 7 - 11 TAREN POINT NSW 2229
51/1038651	AA126316	Customer Substation	17565	Bridge Street, 16 - 32 SYDNEY NSW 2000
34/6359	5446390	Customer Substation	17570	Cawarra Road, 12 CARINGBAH NSW 2229
10/735194	3566163	Network Substation	17571	Shakespeare Street, 17 CAMPSIE NSW 2194
2/634604	5555968	Customer Substation	17606	Miller Road, 152 CHESTER HILL NSW 2162
14/501772	5060915	Customer Substation	17607	Schofield Street, 1 RIVERWOOD NSW 2210

Sublease Annexure A – Sublease – Distribution Network

Folio Identifier(s)	Head Lease registered no.	Usage	PMIS	Address
101/1006908	7950817	Customer Substation	17616	New South Head Road, 110 RUSHCUTTERS BAY NSW 2011
301/1021761	9054731	Customer Substation	17617	Little Pier Street HAYMARKET NSW 2000
2/1097847	7928113	Customer Substation	17621	Mary Street, 23 - 33 SURRY HILLS NSW 2010
101/879064	5078455	Network Substation	17624	Paragon Lane BELMORE NSW 2192
4/774288	6214043	Customer Substation	17638	Cromer Road CROMER NSW 2099
1122/878812	7462465	Customer Substation	17655	Norton Street, 51a - 57 LEICHHARDT NSW 2040
1/791754	7062875	Customer Substation	17657	Birmingham Avenue, 3 - 5 VILLAWOOD NSW 2163
102/853704	8532207	Customer Substation	17658	Bank Street & Saunders Street (City West Office Park Stage 2) PYRMONT NSW 2009
Auto Consol 10962-218	7310218	Customer Substation	17659	Victoria Street, 63 ASHFIELD NSW 2131
11/869042	5823618	Customer Substation	17660	Albert Road, 179 STRATHFIELD NSW 2135
2/562069	6689976	Customer Substation	17668	Napier Street, 8 - 20 NORTH SYDNEY NSW 2060
CP/SP58060	5278885	Customer Substation	17675	The Boulevarde, 398 - 408 KIRRAWEE NSW 2232
CP/SP69581	AB464371	Customer Substation	17682	Herbert Street, 2 ST LEONARDS NSW 2065

Sublease Annexure A – Sublease – Distribution Network

Folio Identifier(s)	Head Lease registered no.	Usage	PMIS	Address
10/1043041	7277819	Customer Substation	17684	Waterloo Road, 27 - 31 NORTH RYDE NSW 2113
7/SP42059	6307390	Customer Substation	17685	The Entrance Road, 207 Nr Bonnal Road ERINA NSW 2250
100/869711	5775861	Customer Substation	17686	Pemell Street WYOMING NSW 2250
9/803648	5587142	Customer Substation	17687	Warringah Close SOMERSBY NSW 2250
CP/SP63094	6841509	Customer Substation	17691	Kent Street, 365 - 375 SYDNEY NSW 2000
CP/SP61131	8054644	Customer Substation	17694	Miller Street, 102 PYRMONT NSW 2009
CP/SP60516	5623812	Customer Substation	17695	William Street, 44 BOTANY NSW 2019
CP/SP61139	AH205016	Customer Substation	17698	Central Avenue, 9 - 15 MANLY NSW 2095
CP/SP58146	5338649	Customer Substation	17699	Ross Street WOLLSTONECRAFT NSW 2065
CP/SP60590	5767511	Customer Substation	17700	Ross Street WOLLSTONECRAFT NSW 2065
1/879701	AC566841	Customer Substation	17701	Anderson Street (Westfield Shoppingtown - Myer) CHATSWOOD NSW 2067
3/285226	5785918	Customer Substation	17702	Catamaran Road FOUNTAINDALE NSW 2258
1/108276	9055898	Customer Substation	17705	Pitt Street, 66 (Wales House) SYDNEY NSW 2000

Sublease Annexure A – Sublease – Distribution Network

Folio Identifier(s)	Head Lease registered no.	Usage	PMIS	Address
202/1001451	3983195	Customer Substation	17707	Daphne Street BOTANY NSW 2019
234/1017952	7080067	Customer Substation	17708	Weeroona Road, 2 - 36 ROOKWOOD NSW 2141
1/746891	AG60301	Customer Substation	17710	Gordon Street, Cnr Lilyfield Road ROZELLE NSW 2039
Auto Consol 12216-208	7384664	Customer Substation	17711	Ross Street, 1 GLEBE NSW 2037
3/809918	AF318140	Customer Substation	17715	Military Road, Lot 3 MATRAVILLE NSW 2036
CP/SP49583	6632234	Customer Substation	17716	Bourke Street, 904 WATERLOO NSW 2017
10/1008842	AC403882	Customer Substation	17720	Wentworth Avenue, 27 SYDNEY NSW 2000
1/668452	AC151598	Customer Substation	17745	Euston Road, 154 ALEXANDRIA NSW 2015
CP/SP57623	9634407	Customer Substation	17754	Lincoln Crescent (Wharf 11) WOOLLOOMOOLOO NSW 2011
242/735161	6354755	Customer Substation	17755	Raymond Avenue, 24 MATRAVILLE NSW 2036
CP/SP60875	9035535	Customer Substation	17759	Eldridge Road, 68 CONDELL PARK NSW 2200
102/793978	6214308	Customer Substation	17763	Mary Street, 60 ST PETERS NSW 2044
1/220769	8008032	Customer Substation	17774	Warringah Road, 357 (Rodborough Road, 8) FRENCHS FOREST NSW 2086

Sublease Annexure A – Sublease – Distribution Network

Folio Identifier(s)	Head Lease registered no.	Usage	PMIS	Address
121/1009115	8396312	Customer Substation	17778	Kincumber Street KINCUMBER NSW 2251
B/384571	5183787	Customer Substation	17784	Gildershorpe Avenue RANDWICK NSW 2031
30/1125305	6235661	Customer Substation	17789	Raw Square, 2 STRATHFIELD NSW 2135
CP/SP61424	AA178945	Customer Substation	17793	Wallis Street, 118 WOOLLAHRA NSW 2025
10/1005181	7142320	Customer Substation	17794	Castlereagh Street, 60 SYDNEY NSW 2000
1/1009083	5328276	Customer Substation	17813	Kent Road, 10 MASCOT NSW 2020
201/1147226	6681048	Zone Substation	17831	Parker Street (On Prem - St Joseph's Church/ School) ROCKDALE NSW 2216
Auto Consol 15521-224; 213/813624	7211609	Customer Substation	9067; 9068	The Crescent MOSMAN NSW 2088
12/1176776	1268846	Customer Substation	9123; 9124	Sanitarium Road BERKELEY VALE NSW 2261
6/238504	Z56030	Customer Substation	18537	Statham Street BENNETTS GREEN NSW 2290
2/578356	Q29895	Customer Substation	18538	Denny Street BROADMEADOW NSW 2292
2/813672	Q494098	Network Substation	18540	School Drive, Off Tomago Road TOMAGO NSW 2322
541/1053261	R917550	Customer Substation	18542	Ayshire Crescent SANDGATE NSW 2304

Sublease Annexure A – Sublease – Distribution Network

Folio Identifier(s)	Head Lease registered no.	Usage	PMIS	Address
321/840817	S70612	Customer Substation	18543	Rural Drive SANDGATE NSW 2304
A/370812	R176861	Customer Substation	18546	Ridley Street CHARLESTOWN NSW 2290
CP/SP66222	Q459779	Customer Substation	18551	Hamilton Street, 20 - 22 & Hudson Street HAMILTON NSW 2303
101/232901	P684362	Customer Substation	18554	Maitland Road & Dora Street MAYFIELD NSW 2304
300/558335	V803997	Network Substation	18556	Merewether Street NEWCASTLE NSW 2300
1/23/758871	P615725	Customer Substation	18560	Jacaranda Avenue (Raymond Terrace Bowling Club) RAYMOND TERRACE NSW 2324
84/9673	Q199012	Customer Substation	18563	The Boulevard (Toronto R S L) TORONTO NSW 2283
8/18346	Q421382	Customer Substation	18566	New England Highway (Tarro Telephone Exchange) TARRO NSW 2322
Auto Consol 5781-12	Q238238	Customer Substation	18568	Ex-servicemans Club Mayfield MAYFIELD NSW 2304
3/346352	P753123	Customer Substation	18569	Annie Street WICKHAM NSW 2293
1/801618	S227162	Customer Substation	18570	Bishopgate Street WICKHAM NSW 2293

Sublease Annexure A – Sublease – Distribution Network

Folio Identifier(s)	Head Lease registered no.	Usage	PMIS	Address
4/318716	Q116360	Customer Substation	18591	Macquarie Street BELMONT NSW 2280
Auto Consol 7460-132	P703704	Customer Substation	18593	King Street NEWCASTLE NSW 2300
100/714041	T343667	Customer Substation	18594	Wharf Road (Arglye Street Parking Station) NEWCASTLE NSW 2300
CP/SP62788	Q268761	Customer Substation	18595	Stockton Road NELSON BAY NSW 2315
1021/1055066	5273027	Customer Substation	18597	Brunker Road (Army Training Depot) ADAMSTOWN NSW 2289
1/1135829	Z584896	Customer Substation	9919; 8892	Holker Street SILVERWATER NSW 2128 & Shaft Street SILVERWATER NSW 2128
1/713848	2048860	Customer Substation	6932; 15546	Galston Road GALSTON NSW 2159
100/1020194A; 100/1020194B	U502115	Customer Substation	6793; 16008	Pennant Hills Road CARLINGFORD NSW 2118
2/225060A; 2/225060B	9390491	Customer Substation	7804; 7805; 7806	Bond Street SYDNEY NSW 2000
1/1146779	8457392	Customer Substation	16632; 6921	College Crescent HORNSBY NSW 2077
1/598704	W18153	Customer Substation	8005; 8006; 8007	King Street SYDNEY NSW 2000
2/630217	O380150	Customer Substation	13040; 13041	Jamison Street & George Street WYNYARD NSW 2000

Sublease Annexure A – Sublease – Distribution Network

Folio Identifier(s)	Head Lease registered no.	Usage	PMIS	Address
8/1205944	8585798	Customer Substation	8910; 17241	Central Avenue, 21 - 29 THORNLEIGH NSW 2120
1000/1159799	2824279	Customer Substation	12033; 16415	Missenden Road CAMPERDOWN NSW 2050
471/752015	AE582183	Customer Substation	30162	Baker Street, 13 - 19 BOTANY NSW 2019
14/1005187	7170271	Customer Substation	30172	Balmain Road, 20 LEICHHARDT NSW 2040
CP/SP60918	8923174	Customer Substation	30172	Balmain Road, 20 LEICHHARDT NSW 2040
CP/SP60834	7242934	Customer Substation	30181	Sydenham Road, 87 SYDENHAM NSW 2044
CP/SP67559	7795859	Customer Substation	30182	Macquarie Street, 33 - 59 (In Basement Of Southern Tower) SYDNEY NSW 2000
10/875336	7976159	Customer Substation	30198	Hunter Street, 20 SYDNEY NSW 2000
3/1097847	8875326	Customer Substation	30212	Reservoir Street, 33 SURRY HILLS NSW 2010
2/1046092	6284852	Customer Substation	30222	Khartoum Road, Nr Waterloo Road, RYDE NSW 2112
1/876763	AC960709	Customer Substation	30238	Pirrama Road (Wharf 7) PYRMONT NSW 2009
20/832134	7462905	Customer Substation	30324	Green Street, 1 - 7 BOTANY NSW 2019
110/1019787B; 110/1019787A	7221176	Customer Substation	30326	Roseby Street DRUMMOYNE NSW 2047
3/511264	8463987	Customer Substation	30341	Norman Street, 20 PEAKHURST NSW 2210

Sublease Annexure A – Sublease – Distribution Network

Folio Identifier(s)	Head Lease registered no.	Usage	PMIS	Address
1/440625	7546935	Customer Substation	30360	Chandler Street ROCKDALE NSW 2216
3/1046092	6745832	Customer Substation	30368	Waterloo Road, 93 - 99 RYDE NSW 2112
7/876736	7228823	Customer Substation	30369	Julius Avenue NORTH RYDE NSW 2113
541/1011498	6632190	Customer Substation	30388	Woodville Road, 161 - 187 VILLAWOOD NSW 2163
101/1027247	7044416	Customer Substation	30389	Croydon Street, 39 - 41 LAKEMBA NSW 2195
C/383872	8083352	Customer Substation	30404	Rodborough Road, 13 FRENCHS FOREST NSW 2086
211/1012228	7209494	Customer Substation	30409	Bobbin Head Road TURRAMURRA NSW 2074
6/SP45388	7885084	Customer Substation	30425	Gardeners Road, 652 (Unit 6) ALEXANDRIA NSW 2015
2/1048307	5530855	Customer Substation	30429	Wheat Road DARLING HARBOUR NSW 2000
1/186759	6739528	Customer Substation	30439	Banks Avenue, 31 DACEYVILLE NSW 2032
10/SP60049; 11/SP60049	W684686	Customer Substation	30452	Hunter Street, Cnr Bolton Street NEWCASTLE NSW 2300
4/775440	7146041	Customer Substation	30461	Victoria Road, 105 - 107 MARRICKVILLE NSW 2204
CP/SP64038	AA178957	Customer Substation	30462	Poplar Street, 6 - 18 SURRY HILLS NSW 2010

Sublease Annexure A – Sublease – Distribution Network

Folio Identifier(s)	Head Lease registered no.	Usage	PMIS	Address
CP/SP62661	6807531	Customer Substation	30463	Harris Street (Mt Street Walk) PYRMONT NSW 2009
CP/SP62660	6807530	Customer Substation	30464	Waterfront Road PYRMONT NSW 2009
CP/SP65111	AA325493	Customer Substation	30467	George Street, 569 - 581 SYDNEY NSW 2000
1/854779	8444539	Customer Substation	30468	Alma Road & Talavera Road NORTH RYDE NSW 2113
CP/SP61322	7529839	Customer Substation	30470	Lillian Fowler Place, 10 - 14 MARRICKVILLE NSW 2204
101/1011617	AB118581	Customer Substation	30489	Phillip Street, 88 SYDNEY NSW 2000
CP/SP60227	5782594	Customer Substation	30496	O'riordan Street, 36 ALEXANDRIA NSW 2015
15/1190956	7117953	Customer Substation	30502	Anzac Road TUGGERAH NSW 2259
3/869674	AA333323	Customer Substation	30512	Bunn Street, 32 PYRMONT NSW 2009
612/628020	6862106	Customer Substation	30520	Apprentice Drive BERKELEY VALE NSW 2261
6/837052	8504339	Customer Substation	30522	Derby Street, Lot 6 SILVERWATER NSW 2128
5/1046090	7051590	Customer Substation	30525	Waterloo Road, 12 NORTH RYDE NSW 2113
100/805244	7795894	Customer Substation	30530	Military Road, Lot 100 MATRAVILLE NSW 2036

Sublease Annexure A – Sublease – Distribution Network

Folio Identifier(s)	Head Lease registered no.	Usage	PMIS	Address
1/595405	7529829	Customer Substation	30536	Ridge Street, 77 GORDON NSW 2072
CP/SP60375	7662937	Customer Substation	30540	Whitton Road CHATSWOOD NSW 2067
CP/SP58848	5574611	Customer Substation	30543	King Street WOLLSTONECRAFT NSW 2065
1/1161798	6750472	Customer Substation	30546	Parraweena Road, 106 - 128 MIRANDA NSW 2228
26/654262	6684029	Customer Substation	30554	Foley Street MONA VALE NSW 2103
21/881819	6455316	Customer Substation	30571	Rodborough Road FRENCHS FOREST NSW 2086
8/57765	7569060	Customer Substation	30585	Deer Park (Premises Of Anglican Youth Camp) PORT HACKING NSW 2229
1/740385	7218159	Customer Substation	30588	Boorea Street, 42 LIDCOMBE NSW 2141
11/1174174	7533231	Customer Substation	30589	Pacific Highway, 28 WEST GOSFORD NSW 2250
1/787991	6799757	Customer Substation	30590	Dignity Crescent WEST GOSFORD NSW 2250
17/7131	6481228	Customer Substation	30602	Avon Road PYMBLE NSW 2073
11/876736	8752040	Customer Substation	30620	Julius Avenue NORTH RYDE NSW 2113
CP/SP64256	8899317	Customer Substation	30630	Marrickville Road, 198 - 204 MARRICKVILLE NSW 2204

Sublease Annexure A – Sublease – Distribution Network

Folio Identifier(s)	Head Lease registered no.	Usage	PMIS	Address
CP/SP60339	5837388	Customer Substation	30640	Mary Wollstonecraft Lane & Paul Street MILSONS POINT NSW 2061
12/1059147	AB60758	Customer Substation	30702	Collins Street BOTANY NSW 2019
CP/SP61643	6520082	Customer Substation	30706	Kent Street, 167 - 187 SYDNEY NSW 2000
1/880254	5465625	Customer Substation	30711	Sunny Bank Road LISAROW NSW 2250
21/877354	8578963	Customer Substation	30723	Richmond Road, B1 FLEMINGTON NSW 2140
1/522127	6448013	Customer Substation	30731	Sirius Road LANE COVE NSW 2066
CP/SP63664	7032118	Customer Substation	30742	Erskineville Road, 3 - 13 NEWTOWN NSW 2042
1/589608	9385328	Customer Substation	30753	Parker Lane, Cnr Barlow Street HAYMARKET NSW 2000
12/835966	8722817	Customer Substation	30756	Buffalo Road NORTH RYDE NSW 2113
CP/SP62325	7608193	Customer Substation	30773	Victoria Avenue, 460 - 470 CHATSWOOD NSW 2067
1/1033952	AC347620	Customer Substation	30787	Stratford Avenue CHARMHAVEN NSW 2263
Auto Consol 8663-90	7259885	Customer Substation	30797	Hansens Road TUMBI UMBI NSW 2261
11/1047924	9732074	Customer Substation	30799	Birnie Avenue LIDCOMBE NSW 2141
2/852153	9246766	Customer Substation	30803	Delhi Road NORTH RYDE NSW 2113

Sublease Annexure A – Sublease – Distribution Network

Folio Identifier(s)	Head Lease registered no.	Usage	PMIS	Address
10/1142773	8688200	Customer Substation	30805	Riverview Street RIVERVIEW NSW 2066
CP/SP83285	AB695506	Customer Substation	30811	Mars Road, 27 LANE COVE NSW 2066
CP/SP63903	9393452	Customer Substation	30813	Miller Street, 104 PYRMONT NSW 2009
52/866480	7992889	Customer Substation	30876	Shepherd Street, 61 - 65 MARRICKVILLE NSW 2204
1/1001894	9333211	Customer Substation	30877	Lord Street, 28 - 40 BOTANY NSW 2019
101/1058430	7749626	Customer Substation	30878	Carysfield Road GEORGES HALL NSW 2198
12/1003847	6397678	Customer Substation	30882	Lawford Street GREENACRE NSW 2190
6/598121	7789560	Customer Substation	30888	Pittwater Road, 130 BORONIA PARK NSW 2111
12/859953	8622448	Customer Substation	30894	Mundowie Road, 4 (Beaumont Road) MOUNT KURING- GAI NSW 2080
361/27791	6739540	Customer Substation	30901	Wyong Road KILLARNEY VALE NSW 2261
1/270238	AA521420	Customer Substation	30902	Botany Road, 252 & Mandible Street (Old S T C Site) ALEXANDRIA NSW 2015
100/805244	7795893	Customer Substation	30903	Military Road, 4 (Lot 100) MATRAVILLE NSW 2036

Sublease Annexure A – Sublease – Distribution Network

Folio Identifier(s)	Head Lease registered no.	Usage	PMIS	Address
13/1062447	AB822162	Customer Substation	30904	Lee Street (Henry Deane Park Development) SYDNEY NSW 2000
1/1000368	7920220	Customer Substation	30942	782 - 822 Bourke Street, (Nr Lachlan Street) WATERLOO NSW 2017
CP/SP61667	7792258	Customer Substation	30944	Harbour Street, 28 (Harbour Garden Tower) SYDNEY NSW 2000
2/717692	AE42897	Customer Substation	30948	Lord Street, 11 BOTANY NSW 2019
2/1010077	7345074	Customer Substation	30949	Chalmers Street, 168 - 180 SURRY HILLS NSW 2010
1222/1122099	S879707	Customer Substation	30953	Lambton Road, 165 BROADMEADOW NSW 2292
100/1202582	5734928	Customer Substation	30955	Waratah Street PUNCHBOWL NSW 2196
1/852153	9246765	Customer Substation	30956	Julius Avenue NORTH RYDE NSW 2113
4/803648	6646196	Customer Substation	30967	Warringah Close SOMERSBY NSW 2250
CP/SP63767	7044720	Customer Substation	30969	Wentworth Street, 11 - 27 MANLY NSW 2095
1/80877	T490714	Customer Substation	30971	Mary Street WICKHAM NSW 2293
1/1014953	AA816608	Customer Substation	30977	Pacific Highway, 80 NORTH SYDNEY NSW 2060
C/358076	7456203	Customer Substation	30989	Princes Highway, 93 - 103 ARNCLIFFE NSW 2205

Sublease Annexure A – Sublease – Distribution Network

Folio Identifier(s)	Head Lease registered no.	Usage	PMIS	Address
1/880644	6892317	Customer Substation	31008	Pacific Highway WYONG NORTH NSW 2259
7/803648	7459626	Customer Substation	31009	Warringah Close SOMERSBY NSW 2250
10/876736	8346266	Customer Substation	31012	Julius Avenue NORTH RYDE NSW 2113
CP/SP63309	7319997	Customer Substation	31013	Darley Street MONA VALE NSW 2103
191/1157041	AC690714	Customer Substation	31014	Talavera Road, 73 - 79 (Goodman Fielder building at Macquarie University) NORTH RYDE NSW 2113
492/856777	8732759	Customer Substation	31024	Biloela Street, 40 (Unit 2) VILLAWOOD NSW 2163
50/1201206	9342680	Customer Substation	31051	Carter Street, 16 - 18 HOMEBUSH BAY NSW 2127
57/773763	7504192	Customer Substation	31054	Figtree Drive, 1 HOMEBUSH NSW 2140
100/785183	7690779	Customer Substation	31056	Karalta Lane ERINA NSW 2250
1/882219	7669409	Customer Substation	31057	Canal Road, Lots 2 & 4 ST PETERS NSW 2044
30/877478B	9569259	Customer Substation	31069	Lee Street, 2 SYDNEY NSW 2000
100/1017870	8346314	Customer Substation	31070	Clarence Street, 35 - 43 (Nr Jamison Street) SYDNEY NSW 2000
CP/SP63341	9182334	Customer Substation	31111	The Entrance Road, 89 - 93 THE ENTRANCE NSW 2261

Sublease Annexure A – Sublease – Distribution Network

Folio Identifier(s)	Head Lease registered no.	Usage	PMIS	Address
1/13719; 2/13719	AE236727	Customer Substation	31123	Rocky Point Road, 91 - 111 KOGARAH NSW 2217
102/816495	AA476630	Customer Substation	31149	Nicholson Street, 37 BALMAIN NSW 2041
CP/SP62559	6759033	Customer Substation	31151	Belmore Street, 28a - 32 BURWOOD NSW 2134
92/1595	7245581	Customer Substation	31182	Park Road, 82 - 98 HURSTVILLE NSW 2220
1/880794	8128308	Customer Substation	31206	Princess Street, 36 - 44 BRIGHTON-LE- SANDS NSW 2216
2/575461	8932529	Customer Substation	31214	Giffnock Avenue, 16 NORTH RYDE NSW 2113
CP/SP67665	8394110	Customer Substation	31234	Herbert Street (Point Street, 43 - 81) PYRMONT NSW 2009
CP/SP61527	AA501483	Customer Substation	31236	Bowden Street, 23 - 31 ALEXANDRIA NSW 2015
CP/SP61485	6380090	Customer Substation	31238	Avoca Drive KINCUMBER NSW 2251
CP/SP70530	8407407	Customer Substation	31239	Maroomba Road TERRIGAL NSW 2260
CP/SP35749	7345084	Customer Substation	31240	Canal Road & Princes Highway ST PETERS NSW 2044
CP/SP62775	6837506	Customer Substation	31260	Rodborough Road FRENCHS FOREST NSW 2086
Auto Consol 14505-81; Auto Consol 9760-194; 27/1066680	7347807	Customer Substation	31285	St Peters Lane DARLINGHURST NSW 2010
1/880284	7277799	Customer Substation	31286	Lyon Park Road EPPING NSW 2121

Sublease Annexure A – Sublease – Distribution Network

Folio Identifier(s)	Head Lease registered no.	Usage	PMIS	Address
100/811210	7997515	Customer Substation	31287	Magdala Road NORTH RYDE NSW 2113
CP/SP64807	AC695283	Customer Substation	31374	Jones Street, 55 - 57 PYRMONT NSW 2009
10/612755	8138701	Customer Substation	31389	Waterloo Road, 80 GREENACRE NSW 2190
12/1005772	8293109	Customer Substation	31395	Vanessa Street, 105 KINGSGROVE NSW 2208
1/1001791	9118589	Customer Substation	31407	Majors Bay Road, 48 - 62 CONCORD NSW 2137
12/233037	8194368	Customer Substation	31459	Lanceley Place ARTARMON NSW 2064
15/806343	7511560	Customer Substation	31509	Violet Street, 82 REVESBY NSW 2212
134/7866	7456155	Customer Substation	31513	Fitzpatrick Street, 39 - 41 REVESBY NSW 2212
86/852750	8739334	Customer Substation	31514	Narabang Way, 22 BELROSE NSW 2085
1/570956	7931835	Customer Substation	31525	Dunblane Street CAMPERDOWN NSW 2050
1/631617	7975722	Customer Substation	31527	Bumborah Point Road, 1 BOTANY NSW 2019
1/1028185	7085802	Customer Substation	31530	Ricketty Street, 5 - 9 MASCOT NSW 2020
24/739261	9261255	Customer Substation	31539	Fairford Road, 108 - 118 PADSTOW NSW 2211
CP/SP61164	7918871	Customer Substation	31548	Birriga Road, 11 - 13 BELLEVUE HILL NSW 2023

Sublease Annexure A – Sublease – Distribution Network

Folio Identifier(s)	Head Lease registered no.	Usage	PMIS	Address
21/557970	9684418	Customer Substation	31561	Wilga Street BURWOOD NSW 2134
CP/SP65717	7067545	Customer Substation	31567	Bridge Street, 43a PENSURST NSW 2222
CP/SP64462	AC165186	Customer Substation	31595	Renwick Street, 1 DRUMMOYNE NSW 2047
CP/SP64272	6985926	Customer Substation	31600	Pacific Highway, 121 - 133 HORNSBY NSW 2077
2/1014894	AB870205	Customer Substation	31609	Lane Cove Road, 422 NORTH RYDE NSW 2113
CP/SP68694	8610165	Customer Substation	31611	Newland Street BONDI JUNCTION NSW 2022
1/1045171	8532073	Customer Substation	31612	Dunning Avenue, 61 - 71 ROSEBERY NSW 2018
1/550477	7885046	Customer Substation	31615	Chard Road, 19 - 21 BROOKVALE NSW 2100
202/1039922	8412840	Customer Substation	31619	Parramatta Road, 100 AUBURN NSW 2144
202/1039922	8412808	Customer Substation	31620	Parramatta Road, 100 AUBURN NSW 2144
1/270099	8206283	Customer Substation	31637	Jubilee Avenue, 7 WARRIEWOOD NSW 2102
2/181698	AB670858	Customer Substation	31640	Glebe Point Road, 431 GLEBE NSW 2037
3/1101874	9327522	Customer Substation	31641	Miller Street, 196 - 204 NORTH SYDNEY NSW 2060
132/1976	8649581	Customer Substation	31647	Terrigal Drive ERINA NSW 2250

Sublease Annexure A – Sublease – Distribution Network

Folio Identifier(s)	Head Lease registered no.	Usage	PMIS	Address
CP/SP84416	7850694	Customer Substation	31648	Taylor's Road LISAROW NSW 2250
1/1106014	7111589	Customer Substation	31649	Tatura Avenue & Glennie Street NORTH GOSFORD NSW 2250
CP/SP65086	8364890	Customer Substation	31662	Braidwood Street, 6 - 20 ENFIELD NSW 2136
104/866815	7715199	Customer Substation	31663	Reliance Drive TUGGERAH NSW 2259
CP/SP63503	8325008	Customer Substation	31667	Grosvenor Street, 27 - 35 (Young Street, 19) NEUTRAL BAY NSW 2089
12/1059147	AA976895	Customer Substation	31717	Green Street, 1 - 7 BOTANY NSW 2019
1/1007565B	8133470	Customer Substation	31724	Cowper Wharf WOOLLOOMOOLOO NSW 2011
1/664697	7233055	Customer Substation	31726	Bowden Street, 8 - 22 ALEXANDRIA NSW 2015
CP/SP65530	AA254288	Customer Substation	31729	Palmer Street DARLINGHURST NSW 2010
CP/SP64626	7423399	Customer Substation	31731	Horsley Road, 244 - 254 MILPERRA NSW 2214
2/1063293	AG941363	Customer Substation	31770	Coward Street, 283 MASCOT NSW 2020
2/1063293	AA796039	Customer Substation	31772	Coward Street, 283 MASCOT NSW 2020
10/1004914	AF835027	Customer Substation	31814	Bourke Street, 782 - 822 (Lachlan & South Dowlings Streets) WATERLOO NSW 2017

Sublease Annexure A – Sublease – Distribution Network

Folio Identifier(s)	Head Lease registered no.	Usage	PMIS	Address
CP/SP69204	8553575	Customer Substation	31821	Renny Lane PADDINGTON NSW 2021
2007/1127875	8758726	Customer Substation	31835	John Street, 24 LIDCOMBE NSW 2141
61/24151	8648965	Customer Substation	31857	Lakeside Parade THE ENTRANCE NSW 2261
CP/SP63717	7076013	Customer Substation	31860	Old Pittwater Road BROOKVALE NSW 2100
CP/SP66300	7467814	Customer Substation	31890	Delmar Parade, 1 - 3 DEE WHY NSW 2099
811/1012563	7704676	Customer Substation	31891	Parkview Drive, 8 HOMEBUSH NSW 2140
13/270215	8522798	Customer Substation	31900	Harris Street, 19 PYRMONT NSW 2009
11/1062204	AC243715	Customer Substation	31969	Anzac Parade, Cnr Day Street KENSINGTON NSW 2033
CP/SP67246	AB725721	Customer Substation	31972	Sussex Street, 296 - 304 (Also Known As Kent Street, 515) SYDNEY NSW 2000
3/1028853	9310922	Customer Substation	31994	Endeavour Street (Anderson Street, 18 - 26) CHATSWOOD NSW 2067
35/842139	8964148	Customer Substation	32001	Rodborough Road, 22 FRENCHS FOREST NSW 2086
1/1087746; CP/SP76902	8122383	Customer Substation	32005	Dalgety Road & Hickson Road WALSH BAY NSW 2000
2/1194897	9635092	Customer Substation	32067	Pile Road SOMERSBY NSW 2250

Sublease Annexure A – Sublease – Distribution Network

Folio Identifier(s)	Head Lease registered no.	Usage	PMIS	Address
1/1039806; 2/1039806	3896011	Customer Substation	16042; 16043	O'Riordan Street, 241 & Robey Street MASCOT NSW 2020
1/778342	AA977313	Customer Substation	32104	Kent Street, 383 - 385 SYDNEY NSW 2000
20/560416	8359068	Customer Substation	32293	Stanley Street, 14 PEAKHURST NSW 2210
6/803648	7795915	Customer Substation	32299	Warringah Close SOMERSBY NSW 2250
Vol 8661 Fol 220A; Vol 8661 Fol 220B	AB27151	Customer Substation	32300	Muriel Street (Westfield Shoppingtown) HORNSBY NSW 2077
CP/SP69758	9072985	Customer Substation	32303	Belgrave Street, 5 - 19 KOGARAH NSW 2217
3/876763	8489524	Customer Substation	32327	Pirrama Road (Wharf 10) PYRMONT NSW 2009
7/2/6039	9854856	Customer Substation	32341	William Street GOSFORD NSW 2250
1/620857	7450783	Customer Substation	32342	Carrington Road, 47 MARRICKVILLE NSW 2204
102/1010007	9886151	Customer Substation	32344	George Street, 357 - 363 SYDNEY NSW 2000
76/668028	8812315	Customer Substation	32347	Longueville Road, 231 LANE COVE NSW 2066
1/976134	7864650	Customer Substation	32363	Wunulla Road, 21 POINT PIPER NSW 2027
11/1017502	9907725	Customer Substation	32364	George Street, 248 - 252 SYDNEY NSW 2000

Sublease Annexure A – Sublease – Distribution Network

Folio Identifier(s)	Head Lease registered no.	Usage	PMIS	Address
1/1046451	8503384	Customer Substation	32399	Oxford Falls Road, 1087 OXFORD FALLS NSW 2100
2/SP58527	AA439597	Customer Substation	32427	Gindurra Road SOMERSBY NSW 2250
501/1024358	AA12679	Customer Substation	32428	Julius Avenue NORTH RYDE NSW 2113
B/337800	7136270	Network Substation	32497	Penkivil Street, 12 WILLOUGHBY NSW 2068
CP/SP64730	AB865043	Customer Substation	32505	Bayswater Road, 72 - 78 RUSHCUTTERS BAY NSW 2011
31/1035380	9297857	Customer Substation	32513	Pottinger Street WALSH BAY NSW 2000
1/865241; 2/865241; 3/865241	3811769	Customer Substation	16263; 16265	Thomas Street HAYMARKET NSW 2000
74/755245	AA533582	Customer Substation	32552	Mountain Road WARNERVALE NSW 2259
CP/SP91226	AI163593	Customer Substation	32562	Botany Road, 755 - 759 (Nr Jones Lane) ROSEBERY NSW 2018
CP/SP64946	8309916	Customer Substation	32565	Pittwater Road, 637 - 641 DEE WHY NSW 2099
CP/SP65907	7654029	Customer Substation	32577	Pacific Highway, 813 CHATSWOOD NSW 2067
1/270193	8496219	Customer Substation	32586	Phillips Street, Nr Jacaranda Drive CABARITA NSW 2137
128/1976	8975028	Customer Substation	32606	Chetwynd Road ERINA NSW 2250

Sublease Annexure A – Sublease – Distribution Network

Folio Identifier(s)	Head Lease registered no.	Usage	PMIS	Address
2/1046090	8599325	Customer Substation	32610	Waterloo Road NORTH RYDE NSW 2113
CP/SP38125	AC728274	Customer Substation	32619	Gardeners Road, 639 MASCOT NSW 2020
1/787350	9515140	Customer Substation	32626	Botany Road, 809 - 821 ROSEBERY NSW 2018
12/1047036	AB868797	Customer Substation	32637	Bourke Road, 965 ALEXANDRIA NSW 2015
CP/SP64972	AD259726	Customer Substation	32639	Chippen Street, 47 - 49 CHIPPENDALE NSW 2008
CP/SP69140	8964460	Customer Substation	32662	Queenscliff Road, 352 QUEENSCLIFF NSW 2096
100/715231	AA902987	Customer Substation	32663	Murray Street (Marrickville Metro Plaza) MARRICKVILLE NSW 2204
100/1207275	9048198	Customer Substation	32702	Burns Road, Nr Fiona Road BEECROFT NSW 2119
CP/SP66694	AB934703	Customer Substation	32722	Hunter Street, 25 - 29 HORNSBY NSW 2077
CP/SP64932	7871109	Customer Substation	32725	Bourke Road, 77 - 79 ALEXANDRIA NSW 2015
CP/SP65702	7667135	Customer Substation	32726	Roscoe Street, 3 - 7 BONDI NSW 2026
1/1084245	AA408030	Customer Substation	32730	Lake Haven Drive CHARMHAVEN NSW 2263
1/1084245	U421164	Customer Substation	32730	Lake Haven Drive CHARMHAVEN NSW 2263

Sublease Annexure A – Sublease – Distribution Network

Folio Identifier(s)	Head Lease registered no.	Usage	PMIS	Address
CP/SP54664	7994193	Customer Substation	32732	Brady Street, 2 MOSMAN NSW 2088
CP/SP56005	AA578203	Customer Substation	32734	Miller Street, 237 NORTH SYDNEY NSW 2060
CP/SP66459	8364891	Customer Substation	32754	Old Pittwater Road, 108 BROOKVALE NSW 2100
CP/SP47754	9560290	Customer Substation	16402; 16405	Saunders Street PYRMONT NSW 2009
104/836610A; 104/836610B	AB964313	Customer Substation	16416; 16418	Bent Street & Phillip Street SYDNEY NSW 2000
CP/SP67235	AA451985	Customer Substation	32845	Power Avenue, 11 - 15 (Loveridge Street) ALEXANDRIA NSW 2015
106/1152982; 1/1052642; 3/1052642	9677959	Customer Substation	32863	Alfred Street RHODES NSW 2138
A/100087	7945715	Customer Substation	32864	Ireton Street MALABAR NSW 2036
1/882219	AB79563	Customer Substation	32885	Canal Road, 12 MASCOT NSW 2020
11/594967	8610132	Customer Substation	32888	Joynton Avenue, 146 - 158 ROSEBERY NSW 2018
20/667441	8755496	Customer Substation	32909	Victoria Road, 177 MARRICKVILLE NSW 2204
CP/SP67205	AC574226	Customer Substation	32935	Ocean Parade, 65 - 69 THE ENTRANCE NSW 2261
2/1071601; 6/1071601; CP/SP73990; CP/SP73991; CP/SP78843	9306542	Customer Substation	32938	Hickson Road, Nr Pottinger Street WALSH BAY NSW 2000

Sublease Annexure A – Sublease – Distribution Network

Folio Identifier(s)	Head Lease registered no.	Usage	PMIS	Address
CP/SP65647	7712574	Customer Substation	32944	Newcastle Street, 11 - 19 ROSE BAY NSW 2029
Auto Consol 8393-144	AB143658	Customer Substation	32949	Mona Vale Road, 251 ST IVES NSW 2075
CP/SP32885	8561524	Customer Substation	32955	Clearview Place, 16 BROOKVALE NSW 2100
102/788179	AA780196	Customer Substation	32957	Enterprise Drive, Cnr Hereford Street BERKELEY VALE NSW 2261
4/605078	9554635	Customer Substation	32964	Cliff Street WATSONS BAY NSW 2030
15/1062447	AB327525	Customer Substation	32965	Lee Street, 26 - 30 BROADWAY NSW 2007
70/786275	8420124	Customer Substation	33016	Botany Road, 189 - 191 ALEXANDRIA NSW 2015
101/1040916; CP/SP67782	8562760	Customer Substation	33042	Beresford Road, 1 - 3 STRATHFIELD NSW 2135
1/873441	7470380	Customer Substation	33082	Parramatta Road, 23 - 29 LIDCOMBE NSW 2141
CP/SP66181	7867853	Customer Substation	33086	Moore Park Road, 228 - 230 PADDINGTON NSW 2021
CP/SP40218	8333184	Customer Substation	33087	Bridge Road, 1 - 29 STANMORE NSW 2048
97/36281	8460264	Customer Substation	33109	Chester Street, 14 - 16 MAROUBRA NSW 2035
Auto Consol 8652-102	5298940	Customer Substation	16561; 16562	Alfred Street & Broughton Street MILSONS POINT NSW 2061

Sublease Annexure A – Sublease – Distribution Network

Folio Identifier(s)	Head Lease registered no.	Usage	PMIS	Address
2/1029291	9861599	Customer Substation	33123	Green Street, 45 - 47 BOTANY NSW 2019
CP/SP68755	9063167	Customer Substation	33136	Layton Street, 12 - 14 CAMPERDOWN NSW 2050
CP/SP66638	7959330	Customer Substation	33137	Liverpool Road, 411 - 415 ASHFIELD NSW 2131
1/591036	9209707	Customer Substation	33150	Burns Bay Road, 60 LANE COVE NSW 2066
1/1176306	9486918	Customer Substation	33154	Pacific Highway & Romsey Street WAITARA NSW 2077
CP/SP67607; CP/SP67608	8610536	Customer Substation	33156	Parramatta Road, 386 - 414 PETERSHAM NSW 2049
1/634604	Q997521	Customer Substation	33160	Christina Road, 2 LEIGHTONFIELD NSW 2163
CP/SP66106	7811521	Customer Substation	33165	South Creek Road, 176 DEE WHY NSW 2099
191/1157041	AA532629	Customer Substation	33185	Innovation Drive, 3 (Dow Corning Building - Macquarie Uni) NORTH RYDE NSW 2113
1/1013682	AA593162	Customer Substation	33192	Sailors Bay Road, 79 - 113 NORTHBRIDGE NSW 2063
CP/SP68110	9832889	Customer Substation	33210	Railway Parade, 127 ERSKINEVILLE NSW 2043
11/1184516	8427981	Customer Substation	33212	Richardson Place (Riverside Corporate Park, Lot 18) NORTH RYDE NSW 2113

Sublease Annexure A – Sublease – Distribution Network

Folio Identifier(s)	Head Lease registered no.	Usage	PMIS	Address
CP/SP67304	8273372	Customer Substation	33225	Vanessa Street, 57 KINGSGROVE NSW 2208
2/408335	AA335392	Customer Substation	33238	Quay Street, 93 - 105 HAYMARKET NSW 2000
489/48289	AB571906	Customer Substation	16581; 16723	East Street LIDCOMBE NSW 2141
2/840353	9751226	Customer Substation	33320	Darlinghurst Road, 213 - 219 DARLINGHURST NSW 2010
21/1000905	AD122858	Customer Substation	33321	Edward Street PYRMONT NSW 2009
20/1024881	8765512	Customer Substation	33380	Holker Street, 4 NEWINGTON NSW 2127
1/725754	9667334	Customer Substation	33401	Forest Way, 212 & Bundaleer Street BELROSE NSW 2085
3/1205943	AA236540	Customer Substation	33402	Pennant Hills Road, 200 - 212 THORNLEIGH NSW 2120
8/262534	9448391	Customer Substation	33403	Miller Street, 128 NORTH SYDNEY NSW 2060
210/1172133	AB797204	Customer Substation	33407	Pacific Highway & Westbourne Street ST LEONARDS NSW 2065
102/733002	AE349172	Customer Substation	33410	Pacific Highway, 77 NORTH SYDNEY NSW 2060
10/746453	9654744	Customer Substation	33423	Parramatta Road, 111 CONCORD NSW 2137

Sublease Annexure A – Sublease – Distribution Network

Folio Identifier(s)	Head Lease registered no.	Usage	PMIS	Address
CP/SP67386	8413224	Customer Substation	33425	Pyrmont Bridge Road, 2 - 50 CAMPERDOWN NSW 2050
100/1028293	AB160704	Customer Substation	33433	Holden Street GOSFORD NSW 2250
3/1057509	9129679	Customer Substation	33438	Smail Lane & Blackwattle Lane Mountain Street, 46 - 52 ULTIMO NSW 2007
CP/SP69352	9061619	Customer Substation	33472	Pacific Highway, 809 - 811 (Cnr Victoria Avenue) CHATSWOOD NSW 2067
590/656070	AC968341	Customer Substation	33474	Herring Road, 108 & Epping Road MARSFIELD NSW 2122
45/1210393	9488000	Customer Substation	33476	Woonona Avenue, 26 WAHROONGA NSW 2076
11/1013030	AA307165	Customer Substation	33482	Pacific Highway, 207 - 209 ST LEONARDS NSW 2065
1/1197755	8166715	Customer Substation	33503	Blaxland Road, 305 RYDE NSW 2112
Auto Consol 7674-28	9817281	Customer Substation	33517	Shepherd Street, 132 DARLINGTON NSW 2008
CP/SP89873	AA29372	Customer Substation	33518	O'riordan Street, 182 - 196 MASCOT NSW 2020
CP/SP70158	AA235363	Customer Substation	33519	Hickson Road, 8 - 16 THE ROCKS NSW 2000
12/594967	9656471	Customer Substation	33522	Epsom Road, 84 - 92 ZETLAND NSW 2017

Sublease Annexure A – Sublease – Distribution Network

Folio Identifier(s)	Head Lease registered no.	Usage	PMIS	Address
CP/SP4382	Z715975	Customer Substation	33528	Trafalgar Street, 12 - 18 BRIGHTON-LE-SANDS NSW 2216
CP/SP67258	9418819	Customer Substation	33633	Huntley Street, 45 - 51 ALEXANDRIA NSW 2015
CP/SP69132	9159156	Customer Substation	33635	Anzac Parade, 398 - 402 KINGSFORD NSW 2032
CP/SP67565	9480449	Customer Substation	33686	Ralph Street, 36 ALEXANDRIA NSW 2015
814/1030022	8735653	Customer Substation	33689	Parkview Drive, 8 HOMEBUSH BAY NSW 2127
CP/SP62475	AA384285	Customer Substation	33711	William Street, 8 - 12 RYDE NSW 2112
CP/SP66870	8713990	Customer Substation	33714	Beaconsfield Street, 79 - 81 NEWPORT NSW 2106
2/1078998; 3/1078998	AA298825	Customer Substation	33740	Berry Street, 77 NORTH SYDNEY NSW 2060
CP/SP70446	AC353820	Customer Substation	33749	Brook Street, 102 - 106 CLOVELLY NSW 2031
763/1038433	8813455	Customer Substation	33750	New Canterbury Road, 163a - 181 PETERSHAM NSW 2049
CP/SP69103	9357222	Customer Substation	33751	Raymond Street, 55 BANKSTOWN NSW 2200
10/1149050	AA957933	Customer Substation	33763	Pacific Highway MT PENANG NSW 2250
21/1084673	9719386	Customer Substation	33765	Ilya Avenue, Cnr Karalta Road ERINA NSW 2250
CP/SP67907	8579644	Customer Substation	33780	Oaks Avenue, 75 - 79 DEE WHY NSW 2099

Sublease Annexure A – Sublease – Distribution Network

Folio Identifier(s)	Head Lease registered no.	Usage	PMIS	Address
1/859537	8712011	Customer Substation	33788	Lyon Park Road, 2 - 4 NORTH RYDE NSW 2113
2/1001894	9363658	Customer Substation	33855	Lord Street, 28 - 40 BOTANY NSW 2019
100/1035862	9701353	Customer Substation	33859	Marrickville Road, 85 - 95 MARRICKVILLE NSW 2204
1/210540	AC104394	Customer Substation	33860	Mcperson Street, 2 - 8 BANKSMEDOW NSW 2019
98/1048930	AB20629	Customer Substation	33870	Balls Head Road (Hmas Waterhen) WAVERTON NSW 2060
21/860283	8072232	Customer Substation	16737; 17150	Muir Road CHULLORA NSW 2190
CP/SP73082	AB242445	Customer Substation	33926	Gadigal Road WATERLOO NSW 2017
CP/SP67995	9141314	Customer Substation	33928	Gardeners Road, 538 MASCOT NSW 2020
121/1033067	AG455748	Customer Substation	33929	Reliance Drive TUGGERAH NSW 2259
11/559020	9764011	Customer Substation	33931	Ocean Beach Road, Cnr Mcmasters Road WOY WOY NSW 2256
111/603028	AA154452	Customer Substation	33937	Middleton Road, 24 DEE WHY WEST NSW 2099
207/1044674	AB21525	Customer Substation	33939	Lime Street, 15 (Nr Erskine Street) DARLING HARBOUR NSW 2000
CP/SP68972	8996921	Customer Substation	34001	Orara Street, 2 - 10 WAITARA NSW 2077

Sublease Annexure A – Sublease – Distribution Network

Folio Identifier(s)	Head Lease registered no.	Usage	PMIS	Address
CP/SP69052	9160252	Customer Substation	34167	Atchison Street, 2 - 14 ST LEONARDS NSW 2065
CP/SP69746	8965840	Customer Substation	34188	Mcevoy Street, 22 - 26 WATERLOO NSW 2017
81/1033767	AC13675	Customer Substation	34201	Euston Road, 167 - 169 ALEXANDRIA NSW 2015
CP/SP71140	AA37543	Customer Substation	34202	Bishop Street, 2 ST PETERS NSW 2044
CP/SP71215	AD107826	Customer Substation	34203	Mcevoy Street, 147 - 171 ALEXANDRIA NSW 2015
1/231713	9156095	Customer Substation	34331	Victoria Road, 29 - 53 (Scots College) BELLEVUE HILL NSW 2023
100/789171	8472084	Customer Substation	17183; 17182	George Street, 400 SYDNEY NSW 2000
302/1007368	9019180	Customer Substation	34390	Pioneer Avenue TUGGERAH NSW 2259
4/216364	9710928	Customer Substation	34392	Thew Parade, 1 DEE WHY NSW 2099
CP/SP75760	AB794969	Customer Substation	34397	Sussex Street, 339 SYDNEY NSW 2000
101/809479	AA795333	Customer Substation	34424	Audley Street, 93 PETERSHAM NSW 2049
CP/SP68978	8940261	Customer Substation	34433	Botany Road, 580 ROSEBERY NSW 2018
CP/SP3395	9812442	Customer Substation	34512	Howard Avenue, 28 DEE WHY NSW 2099
1/270215	AB401349	Customer Substation	34566	Cadigal Avenue, 19 - 27 PYRMONT NSW 2009

Sublease Annexure A – Sublease – Distribution Network

Folio Identifier(s)	Head Lease registered no.	Usage	PMIS	Address
1/1033170	AB228427	Customer Substation	34567	Margaret Street RYDE NSW 2112
5/1130105	AB289018	Customer Substation	34681	Lane Cove Road, 396 NORTH RYDE NSW 2113
1/229802	AB114953	Customer Substation	34683	Epsom Road, 65 ROSEBERY NSW 2018
100/1032863	9531655	Customer Substation	34770	Darley Street, 6 FORESTVILLE NSW 2087
1/830423	AB151206	Customer Substation	34778	Albert Street, 22 - 26 HARBORD NSW 2096
3/1085830	AC920604	Customer Substation	34807	Pitt Street, 323 - 327 SYDNEY NSW 2000
4/601758	9665559	Customer Substation	34878	Bennett Street CURL CURL NSW 2096
100/1048205	AA881066	Customer Substation	34911	Boundary Street, 19a RUSHCUTTERS BAY NSW 2011
1/1100667	AD224244	Customer Substation	34915	Ferguson Street, 791 - 801 MAROUBRA NSW 2035
CP/SP69567	9209659	Customer Substation	34922	Botany Road, 741 ROSEBERY NSW 2018
6110/1188980	9691429	Customer Substation	34936	George Downes Drive KULNURA NSW 2250
CP/SP71980	9722706	Customer Substation	34990	Pacific Highway, 599 ST LEONARDS NSW 2065
CP/SP70150	9417262	Customer Substation	34992	Pittwater Road, 910 DEE WHY NSW 2099
CP/SP69543	9953470	Customer Substation	35060	Botany Road, 138 - 142 EVELEIGH NSW 2016

Sublease Annexure A – Sublease – Distribution Network

Folio Identifier(s)	Head Lease registered no.	Usage	PMIS	Address
4707/752015	AB396220	Customer Substation	35061	Anzac Parade, Cnr Burke Road (Matraville High School) CHIFLEY NSW 2036
2/229802	9278437	Customer Substation	35063	Dalmeny Avenue, 110 ROSEBERY NSW 2018
102/831537	AJ122366	Communication Site	35065	Black Mountain WINGEN NSW 2337
1020/871836	AA325859	Customer Substation	35071	Hume Highway, Lot 1020 CHULLORA NSW 2190
1/270368; CP/SP71281	9888707	Customer Substation	35147	O'Brien Street & Railway Street (Pacific Place) CHATSWOOD NSW 2067
601/1052124A; 601/1052124B	AB178209	Customer Substation	35201	Shelley Street, 10 (Near Sussex Street) SYDNEY NSW 2000
1/501384; 2/501384	AC464293	Customer Substation	35203	Anzac Parade (N S G Building) KENSINGTON NSW 2033
CP/SP70145	AB396892	Customer Substation	35206	Earl Place, 10 (Kings Cross) POTTS POINT NSW 2011
CP/SP70488	9448414	Customer Substation	35208	Sydney Park Road, 221 - 229 ST PETERS NSW 2044
2/553067	AB616797	Customer Substation	35211	Pacific Highway, Cnr Kinarra Avenue WYOMING NSW 2250
2/1124852	AD832488	Customer Substation	35226	Missenden Road, 8 CAMPERDOWN NSW 2050
CP/SP69315	AA780148	Customer Substation	35232	Spencer Street, 44 - 46 ROSE BAY NSW 2029

Sublease Annexure A – Sublease – Distribution Network

Folio Identifier(s)	Head Lease registered no.	Usage	PMIS	Address
2/1043041	AA489972	Customer Substation	35251	Khartoum Road, 1 - 5 NORTH RYDE NSW 2113
2/1052642	AD400591	Customer Substation	35253	Homebush Bay Drive RHODES NSW 2138
107/1152982; 3/1195695; 4/1195695	AD400528	Customer Substation	35254	Homebush Bay Drive, 1c RHODES NSW 2138
1/1215839	AB255992	Customer Substation	35258	Rex Road, 145 GEORGES HALL NSW 2198
112/1022614	AA911146	Customer Substation	35277	Watt Street GOSFORD NSW 2250
51/1/1873	AB279394	Customer Substation	35343	King Street BOTANY NSW 2019
11/1126693	AE327471	Customer Substation	35344	George Street, 537 - 551 SYDNEY NSW 2000
CP/SP71198	AA714331	Customer Substation	35346	Botany Road, 62 - 74 ALEXANDRIA NSW 2015
CP/SP69936	AA288301	Customer Substation	35348	Kent Road, 35 - 35 ROSE BAY NSW 2029
2/1055431	AB13758	Customer Substation	35366	Coward Street, 197 - 201 MASCOT NSW 2020
1/1121706	AA902066	Customer Substation	35399	Jamison Street, 11 SYDNEY NSW 2000
CP/SP70012	9472603	Customer Substation	35413	Atchison Street, 13 - 19 ST LEONARDS NSW 2065
901/1074123	AH498719	Customer Substation	35429	George Street, 678 - 680 (World Square) SYDNEY NSW 2000
CP/SP81412	AE236181	Customer Substation	35457	Henderson Street, 9 BONDI NSW 2026

Sublease Annexure A – Sublease – Distribution Network

Folio Identifier(s)	Head Lease registered no.	Usage	PMS	Address
191/1157041	AC363118	Customer Substation	35461	Culloden Road, Nr Talavera Road (Macquarie University Playing Fields) MACQUARIE PARK NSW 2113
2/SP81490	AA839195	Customer Substation	35466	Dickson Avenue, 42 - 44 ARTARMON NSW 2064
6/5557	AA903277	Customer Substation	35490	Birrell Street WAVERLEY NSW 2024
7/7738	AJ574973	Customer Substation	35547	Sparkes Road WARNERVALE NSW 2259
CP/SP70298	AA19015	Customer Substation	35577	Roseberry Street, 47 - 51 (Koorala Street) MANLY VALE NSW 2093
15/6280	9570619	Customer Substation	35580	Becroft Road, 144 - 146 BEECROFT NSW 2119
B/356688	AA765543	Customer Substation	35581	Hutchinson Street, 29 - 41 SURRY HILLS NSW 2010
2/1116263	AB744860	Customer Substation	35588	William Street, 291 - 210 SYDNEY NSW 2000
CP/SP91401	AC83276	Customer Substation	35637	Bourke Street, 417 - 435 SURRY HILLS NSW 2010
CP/SP71103	AB74508	Customer Substation	35638	Cornwallis Street, 31 - 41 REDFERN NSW 2016
1/794955	AB399374	Customer Substation	35639	Huntleys Point Road (Riverside Girl's High School) HUNTLEYS POINT NSW 2111
102/1072389	AB22248	Customer Substation	35645	Devitt Place HILLSDALE NSW 2036

Sublease Annexure A – Sublease – Distribution Network

Folio Identifier(s)	Head Lease registered no.	Usage	PMIS	Address
11/1183279	AB779535	Customer Substation	35807	Denistone Road DENISTONE NSW 2114
CP/SP71871	AB888230	Customer Substation	35823	Regent Street, 52 CHIPPENDALE NSW 2008
105/1152982	AC94771	Customer Substation	35884	Homebush Bay Drive, 1 RHODES NSW 2138
CP/SP70871	AB636995	Customer Substation	35909	Goold Street (Regent Street, 49 - 53) CHIPPENDALE NSW 2008
CP/SP72964	AA709205	Customer Substation	35965	Ricketty Street, 28 MASCOT NSW 2020
CP/SP71247	AB390777	Customer Substation	35989	Henry Parry Drive, Cnr Dwyer Street GOSFORD NSW 2250
13/1061775	AB112336	Customer Substation	35990	Coral Street, Cnr Wilfred Barrett Drive THE ENTRANCE NSW 2261
30/1172968	AB143061	Chamber Type Substation	35992	Manns Road, 356 GOSFORD NSW 2250
CP/SP71897	AA987496	Customer Substation	35996	Allen Street, 25 - 33 WATERLOO NSW 2017
2/367373	9645524	Customer Substation	35997	New Line Road CHERRYBROOK NSW 2126
203/1044058	AB112308	Customer Substation	36178	Manns Street GOSFORD NSW 2250
56/1102034	AB55524	Customer Substation	36227	Canal Road, 2 ST PETERS NSW 2044
1/1062325	AA802489	Customer Substation	36343	Garfield Street, 4 FIVE DOCK NSW 2046

Sublease Annexure A – Sublease – Distribution Network

Folio Identifier(s)	Head Lease registered no.	Usage	PMIS	Address
100/1049574	AC740733	Customer Substation	36344	George Street, 29 - 37 WOY WOY NSW 2256
CP/SP72442	AA508001	Customer Substation	36458	Arncliffe Street, 35 ARNCLIFFE NSW 2205
100/1213007	AA946369	Customer Substation	36481	Hale Street, 1a BOTANY NSW 2019
2/604380	AB485188	Customer Substation	36499	Mandible Street, 7 ALEXANDRIA NSW 2015
3/1039225A; 3/1039225B	AB61507	Customer Substation	36579	Pile Road SOMERSBY NSW 2250
CP/SP62158	AA777538	Customer Substation	36581	Adelaide Street, 36 - 40 EAST GOSFORD NSW 2250
205/873983	AA827524	Customer Substation	36608	Pioneer Avenue, Nr Reliance Avenue TUGGERAH NSW 2259
6/1130359	AF392516	Customer Substation	36615	Herb Elliott Avenue HOMEBUSH BAY NSW 2124
10/1110035	AG497565	Customer Substation	36616	Herb Elliott Avenue, Site 5 HOMEBUSH BAY NSW 2141
CP/SP77938	AC633660	Customer Substation	37034	Doncaster Avenue, 101 - 105 RANDWICK NSW 2031
CP/SP73528	AB401402	Customer Substation	37093	Bowman Street & Tambur Street (Distillery Drive) PYRMONT NSW 2009
11/748532	9972211	Customer Substation	6678; 30545	Mavis Street, 36 REVESBY NSW 2212
15/1148612	AE336681	Customer Substation	37897	Eden Park Drive, 5 MACQUARIE PARK NSW 2113

Sublease Annexure A – Sublease – Distribution Network

Folio Identifier(s)	Head Lease registered no.	Usage	PMIS	Address
CP/SP72955	AF889804	Customer Substation	37962	Pile Road SOMERSBY NSW 2250
CP/SP72557	AB324200	Customer Substation	37979	John Whiteway Drive, 80 GOSFORD NSW 2250
CP/SP88678	AE554874	Customer Substation	37984	Post Office Lane (Victoria Avenue) CHATSWOOD NSW 2067
1/668617	AC445164	Customer Substation	37985	Pacific Highway, 2 - 8 (Ourimbah Lisarow RSL Club P / L) OURIMBAH NSW 2258
20/1003588	AD473421	Customer Substation	37991	Delhi Road NORTH RYDE NSW 2113
CP/SP74758	AE862118	Kiosk Type Substation	38017	Hutton Road, Nr Leonard Street (North Entrance) THE ENTRANCE NORTH NSW 2261
CP/SP76683	AC112086	Customer Substation	38034	Bay Street, 34 BOTANY NSW 2019
1/591958	AB232684	Customer Substation	38041	Railway Street WOY WOY NSW 2256
CP/SP72886	AB701725	Customer Substation	38052	Bronte Road, 25 - 33 BONDI JUNCTION NSW 2022
CP/SP73236	AB388480	Customer Substation	38111	Goulburn Street, 142 (Brisbane Street & Wemyrss Lane) SURRY HILLS NSW 2010
CP/SP73318	AB55397	Customer Substation	38113	Harris Street, 444 ULTIMO NSW 2007
381/1061794	AC129007	Customer Substation	38115	Wentworth Road, 38a VAUCLUSE NSW 2030

Sublease Annexure A – Sublease – Distribution Network

Folio Identifier(s)	Head Lease registered no.	Usage	PMIS	Address
11/1083971	AD14651	Customer Substation	38117	Princes Highway, 500 ST PETERS NSW 2044
4/1114935	AD233000	Chamber Type Substation	38372	Broken Bay Road (Ettalong Beach Memorial Club) ETTALONG BEACH NSW 2257
CP/SP73850	AC566459	Customer Substation	38870	York Street, 65 SYDNEY NSW 2000
CP/SP73608	AC291878	Customer Substation	38907	Mountain Street, 22 - 36 ULTIMO NSW 2007
401/1094938	AC898752	Customer Substation	38937	Graf Avenue WEST RYDE NSW 2114
CP/SP73502	AA959304	Customer Substation	38953	Lachlan Street, 2 - 4 WATERLOO NSW 2017
100/1028293	AB601349	Customer Substation	38954	Cape Street & Stephen Street (Gosford Hospital) GOSFORD NSW 2250
CP/SP72314	AB858717	Customer Substation	39006	Hutchinson Street SURRY HILLS NSW 2010
Auto Consol 7524-52; B/376105	AE754325	Customer Substation	39009	Broadway, 180 - 200 CHIPPENDALE NSW 2008
5/1093225	AD788807	Customer Substation	39010	Darling Island Road, 1 DARLING HARBOUR NSW 2000
CP/SP75071	AF264107	Customer Substation	39044	Bay Street, 36a - 48 DOUBLE BAY NSW 2028
B/101882	AF285401	Customer Substation	39070	Greenfield Parade, 8 (Bankstown Sports Club) BANKSTOWN NSW 2200

Sublease Annexure A – Sublease – Distribution Network

Folio Identifier(s)	Head Lease registered no.	Usage	PMIS	Address
373/1084113	AC985711	Customer Substation	39077	Muir Road, 9 CHULLORA NSW 2190
CP/SP77684	AC623931	Customer Substation	39080	Greek Street, 13 - 17 GLEBE NSW 2037
CP/SP74191	AB824633	Customer Substation	39087	Ocean Street, 26 - 30 NORTH BONDI NSW 2026
1/1119395	AD973505	Customer Substation	39097	Pacific Highway, 100 NORTH SYDNEY NSW 2060
CP/SP76963	AC43101	Customer Substation	39125	Wentworth Street, 68 - 76 RANDWICK NSW 2031
CP/SP72924	AC707500	Customer Substation	39145	Terrigal Drive, 43 TERRIGAL NSW 2260
2/1068011	AF176728	Customer Substation	39151	Moore Park Road PADDINGTON NSW 2021
B/330260	AC788657	Customer Substation	39200	Dunning Avenue, 129 ROSEBERY NSW 2018
1/792081	AD907670	Customer Substation	39421	Stephen Road, 1 - 47 BOTANY NSW 2019
CP/SP75028	AB502226	Customer Substation	39437	Regent Street, 12 - 26 CHIPPENDALE NSW 2008
2/1102451	AF613581	Customer Substation	39477	Bathurst Street, 101 - 105 (Kent Street, 488) SYDNEY NSW 2000
413/1058215	AC511435	Customer Substation	39548	Woolworths Way, 2 Nr Florey Street WARNERVALE NSW 2259
11/1102278	AE187308	Customer Substation	39611	Parramatta Road, 92 LIDCOMBE NSW 2141

Sublease Annexure A – Sublease – Distribution Network

Folio Identifier(s)	Head Lease registered no.	Usage	PMIS	Address
1/630173	AD242737	Customer Substation	39618	Arthur Street, 98 - 100 (Little Walker Street) NORTH SYDNEY NSW 2060
Auto Consol 7032-139	AE366622	Customer Substation	39629	Braidwood Street, 1 STRATHFIELD SOUTH NSW 2136
442/1008879	AB913279	Customer Substation	39739	Lucca Road WYONG NSW 2259
10/1179388	AD133407	Customer Substation	39902	Bourke Road, 170 - 180 ALEXANDRIA NSW 2015
62/1009964	AH208300	Customer Substation	39977	Sussex Street, 201 SYDNEY NSW 2000
10/1028973	AK277110	Customer Substation	39978	Oxford Street, 205 - 209 Bondi Junction NSW 2022
CP/SP75809	AB883112	Customer Substation	40014	Harris Street, 320 PYRMONT NSW 2009
CP/SP80522	AD511455	Customer Substation	40028	The Avenue, 7 - 9 HURSTVILLE NSW 2220
285/752013	AD260210	Customer Substation	40165	Neptune Street, 13 REVESBY NSW 2212
100/1152517	AD761893	Customer Substation	40167	Meeks Road, 42 - 46 MARRICKVILLE NSW 2204
2/1094580	AE656377	Customer Substation	40182	Danks Street, 28 - 30 WATERLOO NSW 2017
23/1117290A; 23/1117290B	AD20799	Customer Substation	40185	North Terrace (Centro Bankstown Shopping Centre) BANKSTOWN NSW 2200
1/792081	AE150670	Customer Substation	40223	Stephen Road, 1 - 47 BOTANY NSW 2019

Sublease Annexure A – Sublease – Distribution Network

Folio Identifier(s)	Head Lease registered no.	Usage	PMIS	Address
CP/SP4720	AE986043	Customer Substation	40225	Park Street, 52 MONA VALE NSW 2103
10/1162507	AD326910	Customer Substation	40236	Artarmon Road, 24 WILLOUGHBY NSW 2068
10/1179388	AD133409	Customer Substation	40248	Bourke Street, 138 - 170 ALEXANDRIA NSW 2015
CP/SP44724	AC186689	Customer Substation	40316	King Street, 74 - 88 NEWTOWN NSW 2042
10/1125680	AG84592	Customer Substation	40370	Herb Elliott Avenue HOMEBUSH BAY NSW 2124
2004/1103434	AE269206	Customer Substation	40435	Union Street, 52 - 72 PYRMONT NSW 2009
1/1073376; 2/1073376	6239989	Customer Substation	8091; 8092; 8093; 8094; 8095	Phillip Street SYDNEY NSW 2000
1/1094036	X108568	Customer Substation	40469	Derby Street, 32 - 40 SILVERWATER NSW 2128
2/1134156	AF43771	Customer Substation	40478	Condamine Street, 197 - 215 BALGOWLAH NSW 2093
C/308525	AC704441	Customer Substation	40493	Penshurst Street, 58a PENSURST NSW 2222
1/1104786	AD825865	Customer Substation	40503	Niangala Close, 4 - 6 BELROSE NSW 2085
CP/SP77796	AE349103	Customer Substation	40544	Mcevoy Street, 112 - 122 ALEXANDRIA NSW 2015
1/592682	AC677395	Customer Substation	40558	Meeks Road, 48 - 54 MARRICKVILLE NSW 2204

Sublease Annexure A – Sublease – Distribution Network

Folio Identifier(s)	Head Lease registered no.	Usage	PMIS	Address
CP/SP77975	AD254856	Customer Substation	40566	Miller Street, 49 - 61 PYRMONT NSW 2009
CP/SP77286	AC440191	Customer Substation	40725	Hunter Street, 209 NEWCASTLE NSW 2300
11/1217641	AD571302	Customer Substation	40824	Carter Street, 15 HOMEBUSH BAY NSW 2141
4/611313	AD410290	Customer Substation	40841	Wyndham Street, 151 - 163 ALEXANDRIA NSW 2015
100/1087165	8653369	Customer Substation	9305; 31566	Parramatta Road, 250 - 274 AUBURN NSW 2144
CP/SP78129	AC746571	Customer Substation	40970	Baker Street GOSFORD NSW 2250
CP/SP79678	AD344481	Customer Substation	41022	Harris Street, 732 (George Street, 849 - 855) SYDNEY NSW 2000
2/879701	AC813792	Customer Substation	41029	Anderson Street CHATSWOOD NSW 2067
12/1059147	9473833	Customer Substation	6497; 34624	Baker Street, 16 - 20 BANKSMEADOW EAST BOTANY NSW 2019
1/882219	AH375835	Customer Substation	41172	Burrows Road South, 4 (Canal Road) ST PETERS NSW 2044
1/431958	U957554	Customer Substation	9316; 31883	Birnie Avenue FLEMINGTON NSW 2140
671/1093309	AF556150	Customer Substation	41242	Foveaux Street, 54 SURRY HILLS NSW 2010
1/1157338; CP/SP85105	AG94996	Customer Substation	41347	Dora Street, 31 HURSTVILLE NSW 2220

Sublease Annexure A – Sublease – Distribution Network

Folio Identifier(s)	Head Lease registered no.	Usage	PMIS	Address
2/1142262; 5/1142262	AF28036	Zone Substation	41585	Quirk Road & Roseberry Street, 10 (Balgowlah) MANLY VALE NSW 2093
1/1157811	AJ175184	Customer Substation	41701	William & College Streets (On Premises Of Australian Museum) SYDNEY NSW 2000
Auto Consol 4430-62	AC383812	Customer Substation	7559; 34200	Ross Street, 30 GLEBE NSW 2037 & Wingadal Place, 2 POINT PIPER NSW 2027
1/1097710	AF263916	Customer Substation	41765	Barnclueth Lane (Prem of Sydney Aussie Rules Club) KINGS CROSS NSW 2011
15/1156289	AF840649	Customer Substation	41801	Pacific Highway CHARLESTOWN NSW 2290
15/1156289	AF840650	Chamber Type Substation	41801	Pacific Highway CHARLESTOWN NSW 2290
CP/SP80345	AD866511	Customer Substation	41804	Crick Avenue (Macleay Street, 46a) KINGS CROSS NSW 2011
210/1172133	AF730280	Customer Substation	41976	Westbourne Street ST LEONARDS NSW 2065
2/1146740	AF728375	Customer Substation	42019	Pittwater Road, 834 DEE WHY NSW 2099
CP/SP33259	AA286250	Customer Substation	9018; 33216	Mcevoy Street ALEXANDRIA NSW 2015
1012/1145894	AF429528	Customer Substation	42252	Pirrama Road, 48 PYRMONT NSW 2009

Sublease Annexure A – Sublease – Distribution Network

Folio Identifier(s)	Head Lease registered no.	Usage	PMIS	Address
1/592169	AF700028	Customer Substation	42288	Sydney Road MANLY NSW 2095
2311/1108096	AE265269	Chamber Type Substation	42341	Honeysuckle Drive NEWCASTLE NSW 2300
CP/SP82487	AE553825	Customer Substation	42359	Sterling Circuit (Booth Street) CAMPERDOWN NSW 2050
CP/SP84632	AF75450	Customer Substation	42415	Pacific Highway, 296 - 304 CROWS NEST NSW 2065
2000/1147230	AF956179	Customer Substation	42545	Australia Avenue, Site 8a HOMEBUSH BAY NSW 2141
1/1152688	AG847439	Customer Substation	42572	Pope, Tucker, Devlin & Blaxland Road (Top Ryde Shopping Centre) RYDE NSW 2112
CP/SP86464	AG867620	Customer Substation	42574	Pope, Tucker, Devlin & Blaxland Road (Top Ryde Shopping Centre) RYDE NSW 2112
1/1201659	AJ194878	Customer Substation	42592	Rocky Point Road, 524 - 542 SANS SOUCI NSW 2219
3/740790	AA711392	Customer Substation	8672; 34002	Figtree Drive, 3 HOMEBUSH NSW 2140
CP/SP81699	AG332504	Customer Substation	42725	Cnr The Entrance Road And Coral Street THE ENTRANCE NSW 2261
CP/SP81128	AE443377	Customer Substation	42752	South Eastern Cnr Epson Rd & Rothschild Ave ROSEBERY NSW 2018

Sublease Annexure A – Sublease – Distribution Network

Folio Identifier(s)	Head Lease registered no.	Usage	PMIS	Address
30/1126332	AH607464	Zone Substation	42774	Penrhyn Road, Internal Road Off Penrhyn Road, Known As Gate B108 PORT BOTANY NSW 2036
601/1138163	AF814256	Customer Substation	42846	Birdwood Road BANKSTOWN NSW 2200
3/785393	AG191959	Customer Substation	42948	Macquarie Street, 99 - 115 SYDNEY NSW 2000
10/1136859	AK204700	Customer Substation	42958	Central Avenue, 8 Eveleigh Nsw 2016
CP/SP82837	AF41550	Customer Substation	42982	Neild Avenue, 46 DARLINGHURST NSW 2010
CP/SP81899	AE634486	Customer Substation	42992	Campbell Parade, 152 - 162 BONDI NSW 2026
1/227478	AF348356	Customer Substation	43015	Butt Street, 1 SURRY HILLS NSW 2010
12/230974	AF407509	Customer Substation	43019	Frederick Street, 1a ARTARMON NSW 2064
2/1145847	AF536414	Chamber Type Substation	43071	King Street & Shortland Esplanade NEWCASTLE NSW 2300
191/1157041	AJ930120	Customer Substation	43130	Technology Place (hospital Building Macquarie University) MACQUARIE PARK NSW 2113
10/1137227	AG102605	Customer Substation	43132	Sussex Street, 405 - 411 SYDNEY NSW 2000
102/1076397A; 102/1076397B	AF687873	Customer Substation	43269	Mount Street, 16 - 40 NORTH SYDNEY NSW 2060

Sublease Annexure A – Sublease – Distribution Network

Folio Identifier(s)	Head Lease registered no.	Usage	PMIS	Address
802/1133371	AF511632	Customer Substation	43344	Milperra Road (Bankstown Airport) BANKSTOWN NSW 2200
CP/SP76583	AJ66843	Customer Substation	43372	Grantham Street, 1 DARLINGHURST NSW 2010
115/833624	AG735168	Kiosk Substation & Ug Cables	43373	Russell Drysdale Street EAST GOSFORD NSW 2250
CP/SP82954	AF175349	Customer Substation	43415	Grosvenor Street, 19 - 25 NEUTRAL BAY NSW 2089
1000/1153575	AH649540	Zone Substation	43454	Lemington Road, 1011 (Lemington) 9.13kms From Highway RAVENSWORTH NSW 2330
100/1116960	AF836503	Chamber Type Substation	43476	Dora Street, 103 (Yambo Street, 2) MORISSET NSW 2264
20/1177332	AF267426	Chamber Type Substation	43478	Canberra Street CHARLESTOWN NSW 2290
10/1212870	AG96048	Customer Substation	43511	Anderson Street CHATSWOOD NSW 2067
1/570569	AG568352	Chamber Type Substation	43549	Newcomen Street NEWCASTLE NSW 2300
1/408335	AG157241	Customer Substation	43581	Quay Street, 81 - 91 SYDNEY SOUTH NSW 2000
103/1160340	AG216319	Customer Substation	43615	Chalmers Street, 265 (South Sydney Leagues) REDFERN NSW 2016
CP/SP85450	AG243454	Customer Substation	43641	Spring Street, 26 - 30 BONDI JUNCTION NSW 2022

Sublease Annexure A – Sublease – Distribution Network

Folio Identifier(s)	Head Lease registered no.	Usage	PMIS	Address
CP/SP84812	AF935752	Customer Substation	43679	Victoria Road, 135 DRUMMOYNE NSW 2047
Auto Consol 4916-151	AJ216509	Chamber Type Substation	43710	Missenden Road, 119 - 143 CAMPERDOWN NSW 2050
CP/SP83861	AF524775	Customer Substation	43715	Liverpool Street, 157 - 167 (The Hyde) SYDNEY NSW 2000
801/1164281	AH21321	Customer Substation	43744	Darling Walk DARLING HARBOUR NSW 2000
CP/SP88165	AH647375	Customer Substation	43770	Forbes Street, 299 DARLINGHURST NSW 2010
1/618224	AI275422	Customer Substation	43782	Talavera Road, 54 - 60 MACQUARIE PARK NSW 2113
3/574478	AH863162	Customer Substation	43808	St Barnabas Street BROADWAY NSW 2007
1/1160015	AG704736	Customer Substation	43858	O'Riordan Street, 17 ALEXANDRIA NSW 2015
1/554497	AG534313	Customer Substation	43907	Bridge Road, 41 GLEBE NSW 2037
CP/SP85566	AG306075	Customer Substation	43980	Macarthur Avenue, 4 REVESBY NSW 2212
CP/SP88309	AH668482	Customer Substation	43981	Railway Parade, 1 BURWOOD NSW 2134
23/1128573	AI856797	Customer Substation	43994	Smail Street, 1 - 3 ULTIMO NSW 2007
2790/46565	AI201129	Customer Substation	44008	Challenger Drive, 2 BELROSE NSW 2085

Sublease Annexure A – Sublease – Distribution Network

Folio Identifier(s)	Head Lease registered no.	Usage	PMIS	Address
CP/SP86852	AH834739	Customer Substation	44014	Wentworth Avenue, 61 - 65 SYDNEY NSW 2000
CP/SP89791	AI285172	Customer Substation	44033	Sir John Young Crescent, 60 - 72 SYDNEY NSW 2000
500/1161507	AG342072	Customer Substation	44104	Pymont Street (Star City Casino) PYRMONT NSW 2009
13/1089873	AF995204	Customer Substation	44173	Pacific Highway 120 TUGGERAH NSW 2259
CP/SP84867; CP/SP84868	AG143978	Customer Substation	44214	George Street, 710 - 720 SYDNEY NSW 2000
1/1043074	AH874067	Customer Substation	44228	Parramatta Road, 108 CAMPERDOWN NSW 2050
2/1148542	AG635359	Customer Substation	44379	George Street, 420 (Mid City Centre) SYDNEY NSW 2000
CP/SP85863	AG551957	Chamber Type Substation	44397	Scott Street, 111 NEWCASTLE NSW 2300
4/1173023	AH19657	Customer Substation	44459	Redfern Street, 157 REDFERN NSW 2016
CP/SP85468	AG332663	Chamber Type Substation	44484	Watt Street, 67 NEWCASTLE NSW 2300
CP/SP87566	AH313834	Customer Substation	44507	Oxford Street, 310 - 330 BONDI JUNCTION NSW 2022
1/667918	AI485714	Customer Substation	44509	Market Street, 49 SYDNEY NSW 2000
B/361911	AJ676653	Customer Substation	44678	Stuart Street, 1 PADSTOW NSW 2211

Sublease Annexure A – Sublease – Distribution Network

Folio Identifier(s)	Head Lease registered no.	Usage	PMIS	Address
102/1041971	AI139099	Customer Substation	44694	Birmingham Avenue, 15 VILLAWOOD NSW 2163
8/1163761; 6/1163761	AH361458	Customer Substation	44716	Victoria Street, 384 (The King Horn Cancer Centre) DARLINGHURST NSW 2010
2/1183831	AH617897	Customer Substation	44854	Parramatta Road, 139 - 143 CAMPERDOWN NSW 2050
201/1157660	AH95290	Customer Substation	44872	Canterbury Road, 49 PETERSHAM NSW 2049
10/1170779	AH487296	Customer Substation	44980	Bourke Street, 863 WATERLOO NSW 2017
CP/SP86845; CP/SP87071	AG975992	Customer Substation	45066	The Corso, 8 - 28 MANLY NSW 2095
2/1184966	AJ579909	Customer Substation	45073	Defries Avenue, 8 ZETLAND NSW 2017
CP/SP89088	AI152431	Customer Substation	45127	Walker Street, 136 - 142 NORTH SYDNEY NSW 2059
CP/SP9989	AG835146	Customer Substation	45193	Bembridge Street, 31 - 33 CARLTON NSW 2218
CP/SP88695	AI153128	Customer Substation	45204	Church Avenue, 37 - 39 MASCOT NSW 2020
CP/SP88669	AH423997	Customer Substation	45280	Rider Boulevard, 7 RHODES NSW 2138
CP/SP88191	AH499696	Customer Substation	45332	Railway Street, 7 CHATSWOOD NSW 2067
CP/SP92232	AJ215987	Customer Substation	45338	Atchison Street, 32 - 38 ST LEONARDS NSW 2065

Sublease Annexure A – Sublease – Distribution Network

Folio Identifier(s)	Head Lease registered no.	Usage	PMIS	Address
CP/SP89618	AI559057	Customer Substation	45356	Danks Street, 14 - 18 WATERLOO NSW 2017
305/1181334	AI479836	Customer Substation	45362	Broadway, 26 CHIPPENDALE NSW 2008
CP/SP89257	AI247224	Customer Substation	45365	Broadway, 26 CHIPPENDALE NSW 2008
191/1157041	AI36628	Customer Substation	45374	Balaclava Road, (Macquarie University) MACQUARIE PARK NSW 2113
160/1155500	AI342827	Customer Substation	45446	Edwin Flack Avenue, Site 22 HOMEBUSH BAY NSW 2141
23/1212727; CP/SP92550; CP/SP92552	AJ993630	Customer Substation	45457	Albert Street, 2 CHATSWOOD NSW 2067
CP/SP87837	AH616602	Customer Substation	45476	Hume Highway, 580 YAGOONA NSW 2199
CP/SP87386	AH210799	Customer Substation	45481	John Street, 30 - 34 MASCOT NSW 2020
3/1191596	AI162625	Customer Substation	45515	The Boulevard, 1 - 9 PUNCHBOWL NSW 2196
2/1176783	AH764638	Customer Substation	45529	Hall Street, 61 BONDI NSW 2026
CP/SP9473	AI148823	Customer Substation	45537	Elouera Road, 129 - 131 CRONULLA NSW 2230
2119/1169474	AJ487154	Customer Substation	45580	Murray Rose Avenue, 7 SYDNEY OLYMPIC PARK NSW 2127
CP/SP88564	AH977633	Customer Substation	45594	Joynton Avenue, 114 ZETLAND NSW 2017

Sublease Annexure A – Sublease – Distribution Network

Folio Identifier(s)	Head Lease registered no.	Usage	PMIS	Address
12/1184143	AH637726	Customer Substation	45603	Erskineville Road, 21 - 23 NEWTOWN NSW 2042
Auto Consol 12285-162	I203718	Customer Substation	45762	Centenary Road, 27 - 29 NEWCASTLE NSW 2300
1/718510	W839551	Customer Substation	45764	Bulwer Street MAITLAND NSW 2320
CP/SP91142	AI957252	Customer Substation	45770	Gibbons Street, 7 - 9 REDFERN NSW 2016
51/843945	I368854	Customer Substation	45786	Tyrrell Street & Kokera Street Wasllsend Shopping Plaza WALLSEND NSW 2287
2/611971	V905770	Customer Substation	45789	King Street NEWCASTLE NSW 2300
100/703634	W370621	Customer Substation	45791	Gleneig Street RAYMOND TERRACE NSW 2324
1/399228	V272037	Customer Substation	45792	James Street TORONTO NSW 2283
112/1073595	E264969	Customer Substation	45795	Curdie Street BELMONT NSW 2280
1/749729A; 1/749729B	J349716	Customer Substation	45798	Hunter Street, 169 - 185 NEWCASTLE NSW 2300
CP/SP90268	AI941481	Customer Substation	45816	Bourke Street, 830 - 840 WATERLOO NSW 2017
351/1976	6421194	Kiosk Substation Easement	45841	Dover Road WAMBERAL NSW 2260
CP/SP87249	AI157550	Customer Substation	46214	Wellington Road, 34 - 36 WATERLOO NSW 2017

Sublease Annexure A – Sublease – Distribution Network

Folio Identifier(s)	Head Lease registered no.	Usage	PMS	Address
100/1198439	AI901981	Customer Substation	46236	Woodville Street, 13 - 17 HURSTVILLE NSW 2220
CP/SP90263	AI796611	Customer Substation	46244	Pacific Highway, 545 - 553 ST LEONARDS NSW 2065
CP/SP89828	AI461474	Customer Substation	46273	Ross Street FOREST LODGE NSW 2037
CP/SP89471	AI174165	Customer Substation	46310	Kitchener Parade, 17 BANKSTOWN NSW 2200
2/1189591	AI201339	Customer Substation	46339	Military Road, 710 MOSMAN NSW 2088
CP/SP89840	AI618147	Customer Substation	46481	Turner Road, 29 BEROWRA HEIGHTS NSW 2082
CP/SP89685	AI532067	Customer Substation	46503	Pacific Highway, 156 - 158 NORTH SYDNEY NSW 2060
CP/SP92467	AK194730	Customer Substation	46533	Anglo Road, 13 - 15 CAMPSIE NSW 2194
CP/SP86807	AJ137685	Customer Substation	46541	O'dea Avenue, 30 - 36 WATERLOO NSW 2017
CP/SP90537	AJ38065	Customer Substation	46544	Hill Road, 41 - 45 WENTWORTH POINT NSW 2127
CP/SP87411	AJ27168	Customer Substation	46549	Pacific Highway, 239 - 247 NORTH SYDNEY NSW 2060
CP/SP90664; CP/SP90665	AJ644959	Customer Substation	46597	Forest Road, 127 - 141 HURSTVILLE NSW 2220
CP/SP89914	AJ83566	Customer Substation	46640	Coulson Street, 1 A ERSKINEVILLE NSW 2043
2/1201528; CP/SP91325	AJ265905	Customer Substation	46666	Pelican Street, 23 - 25 SURRY HILLS NSW 2010

Sublease Annexure A – Sublease – Distribution Network

Folio Identifier(s)	Head Lease registered no.	Usage	PMIS	Address
CP/SP90402	AI958258	Customer Substation	46667	Hutchinson Walk, 1 ZETLAND NSW 2017
100/1190117	AJ214844	Customer Substation	46670	Defries Avenue, 2 - 4 ZETLAND NSW 2017
3/1206161	AJ417968	Customer Substation	46698	Mcgill Street, 120 LEWISHAM NSW 2049
CP/SP91256	AJ286978	Customer Substation	46704	Bay Street, 16 - 22 DOUBLE BAY NSW 2028
CP/SP91349	AJ593074	Customer Substation	46742	Beaconsfield Street, 79 - 87 SILVERWATER NSW 2127
CP/SP87583	AI541216	Customer Substation	46746	Chapel Road, 443 - 445 BANKSTOWN NSW 2200
1/1213767A; 1/1213767B	AK253423	Customer Substation	46778	Dalley Street, 4 Sydney Nsw 2000
201/1204419	AJ579926	Customer Substation	46789	Defries Avenue, 14 ZETLAND NSW 2017
CP/SP92852; CP/SP92854	AK315299	Customer Substation	46803	Forest Road, 458 - 460 (And 1b Pearl Street) Hurstville Nsw 2220
CP/SP87582	AJ651673	Customer Substation	46811	Broughton Street, 8 CANTERBURY NSW 2193
CP/SP90440	AJ273348	Customer Substation	46812	Station Street, 23 - 26 KOGARAH NSW 2217
7/1142053	AJ248252	Customer Substation	46819	Kensington Street CHIPPENDALE NSW 2008
CP/SP92239	AJ926891	Customer Substation	46904	Mcevoy Street 40-46 WATERLOO NSW 2017
3/1216316	AK309572	Customer Substation	46905	Kent Road 19-33 Mascot Nsw 2067

Sublease Annexure A – Sublease – Distribution Network

Folio Identifier(s)	Head Lease registered no.	Usage	PMIS	Address
101/1204946	AJ915212	Customer Substation	46920	Headland Park MILLERS POINT NSW 2000
1/1206839; CP/SP91242	AJ699427	Customer Substation	46952	65 Cowper Wharf Road, WOOLLOOMOOLOO NSW 2011
CP/SP92500	AJ979332	Customer Substation	46971	Rocky Point Road, 183 - 191 RAMSGATE NSW 2217
1/555654	AK151829	Customer Substation	46974	New South Head Road, 377 DOUBLE BAY NSW 2028
1/594621	9694606	Customer Substation	35159; 12026	Thomas Street & Mary Ann & Jones Streets ULTIMO NSW 2007
CP/SP 93411	AK296440	Customer Substation	47192	Ross Street, (Harold Park P4b) Forest Lodge Nsw 2037
102/624798	5433125	Customer Substation	47194	Marquet Street, 29 – 33102/
CP/SP93555	AK386688	Customer Substation	47196	Charles Street, 1 - 3 Canterbury Nsw 2193
11/1214455; CP/SP92562	AJ995511	Customer Substation	47258	Gerrale Street, 19 - 21 CRONULLA NSW 2230
1/1221266	AK232676	Customer Substation	47262	Kiaora Lane DOUBLE BAY NSW 2028
52/612864	T705693	Customer Substation	47416	Bull Street, 125 NEWCASTLE WEST NSW 2302
CP/SP91436	AJ671659	Customer Substation	47431	Danks Street 17-19 WATERLOO NSW 2017
CP/SP93440	AK453167	Chamber Substation	47450	Chisholm Street, 2 Wolli Creek NSW 2205

Sublease Annexure A – Sublease – Distribution Network

Folio Identifier(s)	Head Lease registered no.	Usage	PMIS	Address
2/1216316	AK309566	Customer Substation	47488	Kent Road, 19 - 33 Mascot NSW 2020
5/1216316	AK313067	Customer Substation	47491	Kent Road, 19 - 33 Mascot NSW 2020
CP/SP92689	AK55760	Customer Substation	47575	Princes Highway, 582 - 586 ROCKDALE NSW 2216
CP/SP93105	AK298481	Customer Substation	47598	Coulson Street Erskineville Nsw 2043
CP/SP92685	AK111778	Customer Substation	47624	Greek Street 43-47 GLEBE NSW 2037
CP/SP90201	AK352406	Customer Substation	47718	Cleveland Street 267-271 Redfern Nsw 2016
CP/SP92632	AJ893864	Customer Substation	47810	Ross Street FOREST LODGE NSW 2037
CP/SP90867	AK367002	Customer Substation	47853	Elizabeth Street, 517-527 Surry Hills Nsw 2010
3/4799; 4/4799	AK396371	Chamber Substation	47911	Barratt Street, 2-2a Hurstville NSW 2220
2/804753	AA486203	Customer Substation	16379; 31639	Barcom Avenue (St Vincents Hospital) DARLINGHURST NSW 2010
1/81210; 4/537339; 3/230355	8705819	Customer Substation	6747; 41994	Coward Street, 273a MASCOT NSW 2020 & Kent Road, 78 - 86 MASCOT NSW 2020
CP/SP64146	8971890	Customer Substation	16630;32400	Talavera Road NORTH RYDE NSW 2113
10/801770	5729989	Customer Substation	16384; 16385; 16386	Sussex Street, Market & Druitt Streets SYDNEY NSW 2000

Sublease Annexure A – Sublease – Distribution Network

Folio Identifier(s)	Head Lease registered no.	Usage	PMIS	Address
301/873212	8835928	Customer Substation	16494; 16467; 16477	Pymont Street PYRMONT NSW 2009
Auto Consol 9276-192	AD910333	Customer Substation	8632; 41031	Oxford Creek Road West OXFORD FALLS NSW 2100
CP/SP60182; CP/SP54721; CP/SP51517	AA621302	Customer Substation	16484; 17692; 16440	South Dowling Street, 793 - 805 & Bourke Street Moore Park, 780 REDFERN NSW 2016
10/1179388	7976156	Customer Substation	17474; 33606	O'Riordan Street, 91 ALEXANDRIA NSW 2015; Bourke Road, 170 ALEXANDRIA NSW 2015
CP/SP73802	AA692070	Customer Substation	17765; 35874	Gardeners Road, 635 - 637 MASCOT NSW 2020 & Church Avenue (Rear Of 631 Gardeners Road) MASCOT NSW 2020
104/836610A; 104/836610B	AB964312	Customer Substation	16400; 40320	Bridge, Phillip, Young & Bent Streets SYDNEY NSW 2000
CP/SP56722	6684020	Zone Substation	THE OWNERS - STRATA PLAN NO. 56722	Hampden Street, 35 - 39 BEVERLY HILLS NSW 2209
1/1011876	7456176	Customer Substation	30514; 30515	Dane Drive GOSFORD NSW 2250; Alfred Higgs Place (Pacific Highway) GOSFORD NSW 2250
10/1036457	6985913	Customer Substation	30526; 30527	Mars Road, 67 LANE COVE NSW 2066
3/1020108	8453413	Customer Substation	30538; 30537	Eden Park Drive, 3a (Macquarie Park) NORTH RYDE NSW 2113

Sublease Annexure A – Sublease – Distribution Network

Folio Identifier(s)	Head Lease registered no.	Usage	PMIS	Address
Auto Consol 5813-83	8309905	Customer Substation	30986; 30987	King Street CANTERBURY NSW 2193
55/1014625	9209689	Customer Substation	31629; 31656	King Street DARLING HARBOUR NSW 2000
1/1047949	7715229	Customer Substation	16472; 16488; 30553	George Street & Cnr Pitt Street SYDNEY NSW 2000
20/835715	AB127891	Customer Substation	31837; 31838	George Street, 580 SYDNEY NSW 2000
12/876736	8315823	Customer Substation	32255; 32256	Richardson Place, 3a NORTH RYDE NSW 2113
1/119519	AA804356	Customer Substation	32487; 32488	Kareena Road North CARINGBAH NSW 2229
Vol 8661 Folio 220/A; Vol 8661 Folio 220/B	AB27152	Customer Substation	32804; 32805	Florence Lane HORNSBY NSW 2077
56/773763	8209786	Customer Substation	31893; 33908	Australia Avenue, 2 HOMEBUSH NSW 2140
1/839399	AA179129	Customer Substation	33072; 33073	Harris Street, 700 ULTIMO NSW 2007
9/1046092	9572069	Customer Substation	33858; 33152	Waterloo Road, 82 - 84 NORTH RYDE NSW 2113
CP/SP69440; 1/791453B; 1/791453A	8418954	Customer Substation	16795; 16796; 16797; 16798	Park Road REGENTS PARK NSW 2143
CP/SP53194	8321153	Customer Substation	16444; 16446; 16850; 17631	Dalmeny Avenue, 83 - 93 ROSEBERY NSW 2018
100/1035650	AB417482	Customer Substation	16652; 17414; 34070	Arthur Street, 145 - 151 FLEMINGTON NSW 2140

Sublease Annexure A – Sublease – Distribution Network

Folio Identifier(s)	Head Lease registered no.	Usage	PMIS	Address
2/1014894; 3/1014894	AA946209	Customer Substation	34279; 34278	Talavera Road, 7 - 13 NORTH RYDE NSW 2113
3/1065657	9602323	Customer Substation	34431; 34432	Rothschild Avenue, 1 - 55 ROSEBERY NSW 2018
100/866098	AB279383	Customer Substation	34393; 35449	Carillon Avenue, 90 & Aylesbury Street CAMPERDOWN NSW 2050
1101/1061735	AA748883	Customer Substation	36104; 36105	Gardeners Road, 494 - 504 ALEXANDRIA NSW 2015
1/1060087	AG126649	Customer Substation	73262	Steel Street, 23 NEWCASTLE WEST NSW 2302
1/1147734	AB160705	Customer Substation	35549; 40227	Pacific Highway KANWAL NSW 2259
CP/SP88677	AE554875	Customer Substation	40738; 43245	Albert Avenue, Thomas Street & Victoria Avenue (Chatswood Interchange) CHATSWOOD NSW 2067
Auto Consol 8641-209	AC939412	Customer Substation	8896; 39617; 39889	Slough Avenue SILVERWATER NSW 2128 & Slough Business Estate, Unit 25 and Unit 26 SILVERWATER NSW 2128
100/1190494B; 100/1190494A; 100/1190494C	AI467817	Customer Substation	44474; 44475	Talavera Road, 55 - 61 MACQUARIE PARK NSW 2113
527/752035	AJ543686	Customer Substation	44799; 44800	Talavera Road, 21 MACQUARIE PARK NSW 2113
202/1204419	AJ579921	Customer Substation	45864; 45863	Defries Avenue, 10 - 12 ZETLAND NSW 2017

Sublease Annexure A – Sublease – Distribution Network

Folio Identifier(s)	Head Lease registered no.	Usage	PMIS	Address
CP/SP90013	AK125672	Customer Substation	46844; 46843	Deane Street, 9 - 15 BURWOOD NSW 2134
104/1209312	AK129012	Customer Substation	47813; 47812	Belmore Street, 27 - 31 BURWOOD NSW 2134
100/1190494A; 100/1190494B; 100/1190494C	9875957	Customer Substation	15716; 7625; 7626; 34806; 31668	Waterloo Road & Herring Road (Macquarie Shopping Centre) NORTH RYDE NSW 2113
12/1048563	AA602254	Customer Substation	17799; 38080; 38082; 38083	Park Street, 2 & George Street SYDNEY NSW 2000
1/1183173B; 1/1183173A	AI547192	Customer Substation	45176; 45178; 45177	Castlereagh Street, 161 SYDNEY NSW 200
2/804776	7536414	-	-	-
12/610938	AD602726	-	-	-
CP/SP47484	AK482930	Customer Substation	8712	Biloela Street 76, Villawood NSW 2163
CP/SP88827	AK482463	Customer Substation	7367	Pacific Highway NORTH SYDNEY NSW 2060
CP/SP90850	AK844654	Customer Substation	47834	Forrest Road 294- 298 BEXLEY NSW 2207
CP/SP94060	AK698411	Customer Substation	47823	Parramatta Road 172-176, HOMEBUSH NSW 2014
3/1013500	BK 3352 NO 685	Network Substation	1845	Waterview Street BALMAIN NSW 2041
101/850653	BK 3244 NO 974	Customer Substation	6502	Normanby Road AUBURN NSW 2144

Sublease Annexure A – Sublease – Distribution Network

Folio Identifier(s)	Head Lease registered no.	Usage	PMIS	Address
2/594824	BK 3189 NO 690	Customer Substation	6964	Pennant Hills Road NORMANHURST NSW 2077
4/986845	BK 3691 NO 238	Customer Substation	7147	Parsons Street ROZELLE NSW 2039
CP/SP32449	BK 3690 NO 683	Customer Substation	7194	Roseberry Avenue BALGOWLAH NSW 2093
2/709175	BK 3263 NO 711	Customer Substation	7935	Euston Road, 122 ALEXANDRIA NSW 2015
2790/46565	BK 3603 NO 610	Customer Substation	12316	Crozier Road BELROSE NSW 2085
474/95266	BK 3340 NO 416	Customer Substation	18571	Girling Street ISLINGTON NSW 2296
28/975391	BK 3875 NO 34	Customer Substation	8933; 8937	Jirramba Avenue SARATOGA NSW 2251
B/159379	BK 4252 NO 76	Customer Substation	16578	Parramatta Road, 241 AUBURN NSW 2144
1/996707	BK 3378 NO 815	Customer Substation	8135	Roslyn Gardens RUSHCUTTERS BAY NSW 2011
CP/SP43996	BK 3202 NO 882	Customer Substation	8097	Pine Lane CHIPPENDALE NSW 2008
1/585660	BK 3258 NO 895	Customer Substation	8059	Murray Street WATERLOO NSW 2017
7028/1077148	BK 4411 NO 758	Customer Substation	8047	Shakespeare Place & Macquarie Street SYDNEY NSW 2000
CP/SP67869	BK 3330 NO 866	Customer Substation	8018	Little Riley Street SURRY HILLS NSW 2010
CP/SP92260	AK796634	Customer Substation	47862	Burwood Road 3-7 BURWOOD NSW 2134

Sublease Annexure A – Sublease – Distribution Network

Folio Identifier(s)	Head Lease registered no.	Usage	PMIS	Address
CP/SP94390	AK810721	Customer Substation	47348	Botany Road 2-20 ALEXANDRIA NSW 2015
CP/SP93874	AK577076	Customer Substation	46866	Pacific Highway, 211- 223 NORTH SYDNEY NSW 2060
Auto Consol 10109-63	AK610155	Customer Substation	46689	Falcon Street, 10 CROWS NEST NSW 2065
102/1225179; CP/SP94328	AK807472	Customer Substation	47567	Oxford Street, 253- 255 BONDI JUNCTION NSW 2022
CP/SP94018	AK639133	Customer Substation	48096	Oxford Street, 241 BONDI JUNCTION NSW 2022
101/1190967	AK683145	Customer Substation	47392	Parramatta Road, 96 CAMPERDOWN NSW 2050

Sublease Annexure A – Sublease – Distribution Network

Part 3 – Freehold Land (Non-Network Leased Land)

Lot Number	Section Number	Plan Number	Usage	PMIS	Address
2		270714	-	-	Broadcast Way 1 ARTARMON
1		541631	Vacant Land	165	Shaft Street 2 & Cnr Holker SILVERWATER
8 Concurrent Lease	A	3505	District (support) Establishment	1189	Bridge Road 51 - 57 & Denison Street HORNSBY
B		324378	District (support) Establishment	1189	Bridge Road 51 - 57 & Denison Street HORNSBY
C		357216	District (support) Establishment	1189	Bridge Road 51 - 57 & Denison Street HORNSBY
D		357216	District (support) Establishment	1189	Bridge Road 51 - 57 & Denison Street HORNSBY
C		416795	District (support) Establishment	1189	Bridge Road 51 - 57 & Denison Street HORNSBY
D		416795	District (support) Establishment	1189	Bridge Road 51 - 57 & Denison Street HORNSBY
4		503347	District (support) Establishment	1189	Bridge Road 51 - 57 & Denison Street HORNSBY
1		504079	District (support) Establishment	1189	Bridge Road 51 - 57 & Denison Street HORNSBY
2		559487	Region Establishment	1554	Judd Street 33 - 45 OATLEY
4 Concurrent Lease		559487	Region Establishment	1554	Judd Street 33 - 45 OATLEY
1		549941	District (support) Establishment	2473	Constitution Road West 71 - 85 MEADOWBANK
1		850686	Region Establishment	3100	Joynton Avenue 130 ZETLAND
B		368131	Depot	9648	James Street 12 Nr Canterbury Road SUMMER HILL
421		812645	Depot	15774	Railway Parade 1 & George Street BELMONT
1		402379	Depot	15779	Roberts Street 6 CHARLESTOWN
11		855023	Miscellaneous Establishment	15791	Pacific Highway 340 SWANSEA

Sublease Annexure A – Sublease – Distribution Network

Lot Number	Section Number	Plan Number	Usage	PMIS	Address
41 Concurrent Lease		1042026	Miscellaneous Establishment	15791	Pacific Highway 340 SWANSEA
10		747038	Office Building	15842	Newcastle Road 145 WALLSEND
2		515295	Depot	15867	Green Street 84 RUTHERFORD
1704 Concurrent Lease		1141537	Depot	15867	Green Street 84 RUTHERFORD
100		1159186	Depot	15872	Bettington Street 175 - 177 MERRIWA
203		41451	Depot	15879	Lemon Tree Passage Road 4 & 4a SALT ASH
211		728994	Depot	15879	Lemon Tree Passage Road 4 & 4a SALT ASH
186		753192	Depot	15879	Lemon Tree Passage Road 4 & 4a SALT ASH
205 Concurrent Lease		873983	Office Building	41188	Pioneer Avenue 14 TUGGERAH
11 Concurrent Lease		790470	Miscellaneous Establishment	42526	Kangoo Road 33 SOMERSBY
1354		1168212	Depot	42603	Magpie Street 44 - 46 SINGLETON
1 Concurrent Lease		1135829	Training Complex	42928	Holker Street 48 - 50 SILVERWATER
1005		1140109	Depot	42987	Brunker Road 36e POTTS HILL
200		1160458	Depot	43011	Carter Street 9 - 13 LIDCOMBE
10		1222062	Depot	43433	Ourimbah Creek Road 7 - 17 & OURIMBAH
15		270596	Depot	43665	Woodland Way 1 -11 & Mundowi Rd 8 - 20 MOUNT KURING-GAI
3		251324	Commercial Building	43884	Kayuga Close 4 & Strathmore Rd 18 - 20 CAVES BEACH
7		251324	Commercial Building	43884	Kayuga Close 4 & Strathmore Rd 18 - 20 CAVES BEACH

Sublease Annexure A – Sublease – Distribution Network

Lot Number	Section Number	Plan Number	Usage	PMIS	Address
8		251324	Commercial Building	43884	Kayuga Close 4 & Strathmore Rd 18 - 20 CAVES BEACH

Part 4 – Head Leases and Leasehold Land (Non-Network Leased Land)

	Head Lease registered no.	Usage	PMIS	Address
1/231095	AI582088	Office Building	3046	George Street, 570 & Bathurst St, 80 SYDNEY NSW 2000
100/611682	AG555022	Office Building	42819	Church Street, 15 - 17 1st Floor MAITLAND NSW 2320
1/591747	AK719147	Office Building	43044	Frederick Street, 12 Unit A & Unit 3 ST LEONARDS NSW 2065

Sublease Annexure A – Sublease – Distribution Network

Schedule 5

Old System Leases

Part 1 Network Leased Land

Folio Identifier(s)	Head Lease registered no.	Usage	PMIS	Address
10/244177	BK 3306 NO 243	Customer Substation	6434	Alexander Street AUBURN NSW 2144
2/152685	BK 3736 NO 640	Customer Substation	6493	John Street LIDCOMBE NSW 2141
1/883213	BK 3371 NO 205	Customer Substation	6917	Britannia Street PENNANT HILLS NSW 2120
1/734965	BK 3220 NO 822	Customer Substation	6955	Osborn Road NORMANHURST NSW 2077
22/825400	BK 3655 NO 463	Customer Substation	7100	Epping Road LANE COVE WEST NSW 2066
1/795267	BK 3479 NO 137	Customer Substation	7105	Longueville Road LANE COVE NSW 2066
1/209059	BK 3665 NO 240	Customer Substation	7155	St Johns Road GLEBE NSW 2037
13/738232	BK 3184 NO 807	Customer Substation	7597	Parsonage Street RYDE NSW 2112
1/874438	BK 3728 NO 163	Customer Substation	7792	Bay Road ULTIMO NSW 2007
CP/SP88747; 2/1188815	BK 3563 NO 818	Customer Substation	7811	Botany Road WATERLOO NSW 2017
1108/48839	BK 3726 NO 228	Customer Substation	7827	Miller Street NORTH SYDNEY NSW 2060
1/137172	BK 4003 NO 36	Customer Substation	7854	Carillon Avenue NEWTOWN NSW 2042
1/999921; 2/999921	BK 3653 NO 144	Customer Substation	7901	Dangar Place CHIPPENDALE NSW 2008

Sublease Annexure A – Sublease – Distribution Network

Folio Identifier(s)	Head Lease registered no.	Usage	PMIS	Address
1/1037401	BK 339 NO 3646	Customer Substation	8220	Barrenjoey Road NEWPORT NSW 2106
1/1039494	BK 3608 NO 576	Customer Substation	8239	Cook Street FORESTVILLE NSW 2087
2676/752038	BK 3591 NO 129	Customer Substation	8299	Martin Luther Place ALLAMBIE HEIGHTS NSW 2100
2/995994	BK 3768 NO 338	Customer Substation	8607	Bay Street BOTANY NSW 2019
1/996707	BK 3770 NO 560	Customer Substation	8761	Roslyn Gardens RUSHCUTTERS BAY NSW 2011
2/883809	BK 3258 NO 749	Customer Substation	9813	Bachell Avenue (Railway Land) LIDCOMBE NSW 2141
1/775808	BK 3216 NO 915	Customer Substation	9932	Chisholm Road AUBURN NSW 2144
517/726657	BK 4010 NO 614	Customer Substation	10493	Patonga Drive To Umina To Pearl Beach (Brisbane Water National Park) PATONGA NSW 2256
413/752026	BK 3253 NO 986	Customer Substation	10536	High Street BEROWRA NSW 2081
102/95183	BK 3327 NO 24	Customer Substation	18596	Parry Street, Cnr Daisy Lane NEWCASTLE NSW 2300
2/853331	BK 3626 NO 553	Customer Substation	12206; 12207	Wynyard Lane WYNYARD NSW 2000
1-2/269018	BK 4399 NO 333	Customer Substation	30772	Main Avenue NORTH RYDE NSW 2113
500/1015565	BK 4399 NO 672	Customer Substation	17445; 30593	Farrar Avenue ROOKWOOD NSW 2141

Part 2 Non-Network Leased Land

None

Sublease Annexure A – Sublease – Distribution Network

Schedule 6

Unregistered Leases

Part 1 Network Leased Land

Folio Identifier(s)	Lease details	Usage	PMIS	Address
Road (residue of cancelled folio 2/858174)	Registered no. 5098846	Customer Substation	16503	Dalmeny Avenue, 95 ROSEBERY NSW 2018

Part 2 Non-Network Leased Land

None


Sublease Annexure A – Sublease – Distribution Network

Allens & Linklaters

Signing Page


EXECUTED and delivered as a deed in Sydney.

Executed in accordance with section 127 of the *Corporations Act 2001* by **Blue Asset Partner Pty Ltd** as trustee of **Blue Asset Partner Trust** in its personal capacity and as a partner of **Ausgrid Asset Partnership**:



Director Signature **Jason Robert Peasley**


Print Name



Director/Secretary Signature **ASHLEY BARKER**


Print Name

Executed in accordance with section 127 of the *Corporations Act 2001* by **ERIC Alpha Asset Corporation 1 Pty Ltd** as trustee of **ERIC Alpha Asset Trust 1** in its personal capacity and as a partner of **Ausgrid Asset Partnership**:

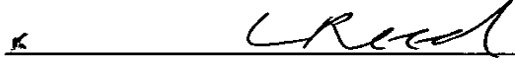

Director Signature **Laura Ann Reed**


Print Name



Director/Secretary Signature **Robert Joseph Wright**


Print Name

Executed in accordance with section 127 of the *Corporations Act 2001* by **ERIC Alpha Asset Corporation 2 Pty Ltd** as trustee of **ERIC Alpha Asset Trust 2** in its personal capacity and as a partner of **Ausgrid Asset Partnership**:

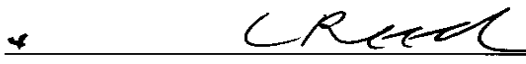

Director Signature **Laura Ann Reed**

Print Name




Director/Secretary Signature **Robert Joseph Wright**

Print Name

Sublease Annexure A – Sublease – Distribution Network


Allens < Linklaters

Executed in accordance with section 127 of the *Corporations Act 2001* by **ERIC Alpha Asset Corporation 3 Pty Ltd** as trustee of **ERIC Alpha Asset Trust 3** in its personal capacity and as a partner of **Ausgrid Asset Partnership**:

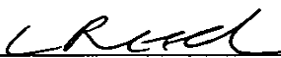x 

Director Signature **Laura Ann Reed**
x


Print Name

x 

Director/Secretary Signature **Robert Joseph Wright**
x


Print Name

Executed in accordance with section 127 of the *Corporations Act 2001* by **ERIC Alpha Asset Corporation 4 Pty Ltd** as trustee of **ERIC Alpha Asset Trust 4** in its personal capacity and as a partner of **Ausgrid Asset Partnership**:

x 

Director Signature **Laura Ann Reed**
x


Print Name

x 

Director/Secretary Signature **Robert Joseph Wright**
x

Print Name

Executed in accordance with section 127 of the *Corporations Act 2001* by **Blue Op Partner Pty Ltd** as trustee of **Blue Op Partner Trust** in its personal capacity and as a partner of **Ausgrid Operator Partnership**:

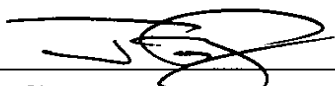x 

Director Signature **Jason Robert Peasley**
x

Print Name

x 


Director/Secretary Signature **ASHLEY BARKER**
x

Print Name

Sublease Annexure A – Sublease – Distribution Network

Allens > < Linklaters

Executed in accordance with section 127 of the *Corporations Act 2001* by **ERIC Alpha Operator Corporation 1 Pty Ltd** as trustee of **ERIC Alpha Operator Trust 1** in its personal capacity and as a partner of **Ausgrid Operator Partnership**:

x 

Director Signature
x **Laura Ann Reed**


Print Name

x 

Director/Secretary Signature
x **Robert Joseph Wright**


Print Name

Executed in accordance with section 127 of the *Corporations Act 2001* by **ERIC Alpha Operator Corporation 2 Pty Ltd** as trustee of **ERIC Alpha Operator Trust 2** in its personal capacity and as a partner of **Ausgrid Operator Partnership**:

x 

Director Signature **Laura Ann Reed**
x


Print Name

x 

Director/Secretary Signature
x **Robert Joseph Wright**


Print Name

Executed in accordance with section 127 of the *Corporations Act 2001* by **ERIC Alpha Operator Corporation 3 Pty Ltd** as trustee of **ERIC Alpha Operator Trust 3** in its personal capacity and as a partner of **Ausgrid Operator Partnership**:

x 

Director Signature **Laura Ann Reed**
x

Print Name

x 

Director/Secretary Signature
x **Robert Joseph Wright**


Print Name

Sublease Annexure A – Sublease – Distribution Network


Allens < Linklaters


Executed in accordance with section 127 of the *Corporations Act 2001* by **ERIC Alpha Operator Corporation 4 Pty Ltd** as trustee of **ERIC Alpha Operator Trust 4** in its personal capacity and as a partner of **Ausgrid Operator Partnership**:


Director Signature **Laura Ann Reed**


Print Name


Director/Secretary Signature

 **Robert Joseph Wright**
Print Name

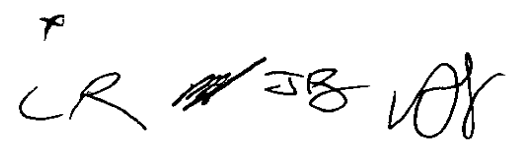

TITLE REFERENCE UPDATE ANNEXURE AK971352
FILM WITH

TITLE REFERENCE	NOW BEING
1/73521	100/1224415
1/773269	2/1223169
A/C14720-8	100/1220146
3/239585	100/1225026
100/700942	101/1213957
2/3150	100/1227298
100/700942	101/1213957
100/700942	102/1213957
41/1111722	100/11224422
A/C15478-151	100/1219280
100/611332	1/1220196
1/1073036	10/1219570
4/1188778	101/122111
12/270778	24/270778
100/1191017	10/1219678
2/1144655	50/1216168
2/858653	100/1223025
2/861523	1/1216241
2/1160869	CP/SP93158
CP/SP49583	20/807178
101/1027247	200/1224567

TITLE REFERENCE UPDATE ANNEXURE AK971352
FILM WITH

TITLE REFERENCE	NOW BEING
1/805156	3/1221649
20/1214609	CP/SP93491
100/1207275	200/1222487
A/C8629-108	10/1220479
1/79752	CP/SP94123
3/789878	21/1225160
4/1129793	2/1227209
1/88999	10/1220479
101/1025298	CP/SP69298
1/305550	100/1114788
1/1092645	22/1201808
102/543686	19/1215985
1/209119	10/1221675

FILM WITH AMENDMENTS TO REFERENCE SCHEDULES

AK971352.

1/1172593	Being part of A/C 8641-47
9/245064	Being part of A/C13259-223
20/1214609	V837397 Lease surrendered by AK499910
100/1212168	N527240 Lease surrendered by AK807471
3/778140	7767906 should read 7767806
1/575638	Being part of A/C 14346-96
D/871927	Z467937 surrendered by AK871927
CP/SP31726	M705097 Lease expired 30/9/2016
CP/SP4680	Z863995 should read Z836995
1/1073376	6239989 Lease expired 7/9/2016
2/1073376	6239989 Lease expired 7/9/2016
21/286406	I900986 Lease expired 30/9/2016
1-3/286406	I900986 Lease expired 30/9/2016
20/286406	I900986 Lease expired 30/9/2016
22/286406	I900986 Lease expired 30/9/2016
200/1065493	I900986 Lease expired 30/9/2016
1/792303	AB856421 Lease expired 30/11/2016
35/842139	Easement only
1/1138683	Easement only
100/611682	AG555022 Lease expired 11/1/2017
1/372294	3161928 Lease expired 31/12/2016
2/785069	3161928 Lease expired 31/12/2016
11/805783	3161928 Lease expired 31/12/2016
201/787471	3161928 Lease expired 31/12/2016
202/787471	3161928 Lease expired 31/12/2016
23/518721	6013336 should read 6013361 duplicate record
50/810615	Z836994 duplicate record
1/128989	Easement only
A/C7877-119	AH137195 should read E876411
CP/SP934	W265721 surrendered by AM52501
11/829777	Easement only
A/387825	Being part of A/C 7032-139
1/1213673	T996103 surrendered by AK963944



AK971502D

pages to the top left-hand corner.

Form: 05ML
Licence: 03-11-065
Licensee: Ashurst Australia

MORTGAGE OF LEASE MORTGAGE OR CHARGE

New South Wales
Real Property Act 1900

PRIVACY NOTE: Section 31B of the Real Property Act 1900 (RP Act) authorises the Registrar General to collect the information required by this form for the establishment and maintenance of the Real Property Act Register. Section 96B RP Act requires that the Register is made available to any person for search upon payment of a fee, if any.

STAMP DUTY

Office of State Revenue use only

(A) LEASE/
MORTGAGE/
CHARGE

Lease _____

(B) TORRENS TITLE

See Schedule 3 of Annexure B

(C) LODGED BY

Document Collection Box 238N	Name, Address or DX, Telephone, and Customer Account Number if any	CODES ML SM MC
	Customer Account Number: 123155F Ashurst Australia DX 355 Sydney Tel: 02 9258 6000 Reference (optional): 02 3003 0857	

(D) MORTGAGOR

See Annexure A

mortgages to the mortgagee all the mortgagor's estate and interest in the above registered dealing and covenants with the mortgagee that the provisions set out in the annexure and/or memorandum specified below are incorporated in this mortgage:

(E)

- annexure B hereto
- ~~memorandum No.~~ _____ filed pursuant to section 80A Real Property Act 1900

(F)

Encumbrances (if applicable): _____

(G) MORTGAGEE

ANZ Fiduciary Services Pty Ltd ABN 91 100 709 493

(H)

DATE

01 / 12 / 2016
dd mm yyyy

(I)

See page 365 & 366 of annexure B for execution.

Initialed by Mortgagor:

Initialed by Mortgagee:

For updates & amendments to Reference Schedules
See last 4 pages

[Handwritten signatures]
1 of 366
LR


AK971351

Annexure A to Mortgage of Lease dated 1 December 2016

<p>MORTGAGOR (D) of Form 05ML)</p>	<p>Blue Asset Partner Pty Ltd (ACN 615 217 493) as to a 50.4% share</p> <p>ERIC Alpha Asset Corporation 1 Pty Ltd (ACN 612 974 044) as to a 12.4% share</p> <p>ERIC Alpha Asset Corporation 2 Pty Ltd (ACN 612 975 023) as to a 12.4% share</p> <p>ERIC Alpha Asset Corporation 3 Pty Ltd (ACN 612 975 032) as to a 12.4% share</p> <p>ERIC Alpha Asset Corporation 4 Pty Ltd (ACN 612 975 078) as to a 12.4% share</p>
---	--

Initialled by Mortgagor:

Initialled by Mortgagee:

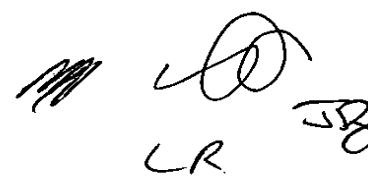 2 of 366
LR JB



Annexure B to Mortgage of Lease dated 1 December 2016

CONTENTS

CLAUSE	PAGE
AGREED TERMS	5
1. INTERPRETATION.....	5
1.1 Definitions	5
1.2 Clauses in the Intercreditor Deed	8
1.3 Multiple parties	8
1.4 Non Business Days	8
1.5 Security	9
1.6 Capacity of Mortgagee	9
1.7 Consideration	9
1.8 Capacity of each NAP Partner	9
2. MORTGAGE	9
2.1 Mortgaging provision	9
2.2 Priority	9
2.3 Collateral Security	9
3. REPRESENTATIONS AND WARRANTIES	10
3.1 Representations and warranties	10
3.2 Repetition	10
3.3 No representations by the Mortgagee	10
4. MORTGAGOR'S UNDERTAKINGS.....	10
4.1 General undertaking	10
4.2 Restrictions on dealing with and altering Mortgaged Property	10
4.3 Caveats	10
5. MORTGAGEE'S POWERS.....	11
5.1 Notice.....	11
5.2 Notice required by law	11
5.3 Powers on enforcement	11
5.4 Statutory powers	12
5.5 Funding from NAP Partners	12
6. POWER OF ATTORNEY	12
6.1 Appointment of Attorneys	12
6.2 General	13
7. ENFORCEMENT	13
7.1 Circumstances when this document may be enforced	13
7.2 Enforcement despite earlier payment	14
7.3 Exclusion of PPSA provisions	14
8. APPOINTMENT OF RECEIVER	14
8.1 Appointment	14
8.2 Receiver other than as Mortgagor's agent	15
8.3 Powers of Receiver.....	15

Initialed by Mortgagor:

Initialed by Mortgagee:

 3 of 366



9.	PROTECTION OF MORTGAGEE AND APPOINTEES.....	17
9.1	Protection of Mortgagee and Receiver.....	17
9.2	Conflict of interests.....	18
9.3	Liability for loss.....	18
10.	PROTECTION OF THIRD PARTIES.....	18
10.1	Dealings under this document.....	18
10.2	Receipts.....	19
11.	APPLICATION OF MONEY.....	19
11.1	Order.....	19
11.2	Only actual receipts credited.....	19
11.3	Certificates and disputes.....	19
11.4	No interest.....	19
11.5	Payment into bank account.....	19
11.6	Amounts contingently due.....	20
12.	CONTINUING SECURITY.....	20
12.1	Continuity.....	20
12.2	No marshalling.....	20
12.3	Effect of Insolvency Event.....	20
12.4	Reinstatement.....	21
12.5	Appropriations.....	21
12.6	Additional security.....	21
13.	DISCHARGE.....	22
14.	NOTICES.....	22
15.	AMENDMENT AND ASSIGNMENT.....	22
15.1	Amendment.....	22
15.2	Assignment.....	22
16.	CHANGES TO NAP PARTNERS.....	22
16.1	New NAP Partners.....	22
16.2	Release of NAP Partners.....	23
17.	GENERAL.....	23
17.1	Governing law.....	23
17.2	Liability for own expenses.....	24
17.3	Giving effect to this document.....	24
17.4	Variation of rights.....	24
17.5	Operation of this document.....	24
17.6	Consents.....	25
17.7	Statements by the Mortgagee.....	25
17.8	No merger.....	25
17.9	Exclusion of contrary legislation.....	25
17.10	Execution by fewer than all parties.....	25

AGREED TERMS

Parties

1. **ANZ Fiduciary Services Pty Ltd** ABN 91 100 709 493 (as **Mortgagee**);
2. **Ausgrid Asset Partnership**, a partnership carried on under that name by each Initial NAP Partner (**Mortgagor**); and
3. The following, each in their personal capacity:
 - (a) Blue Asset Partner Pty Ltd ACN 615 217 493;
 - (b) ERIC Alpha Asset Corporation 1 Pty Ltd ACN 612 974 044;
 - (c) ERIC Alpha Asset Corporation 2 Pty Ltd ACN 612 975 023;
 - (d) ERIC Alpha Asset Corporation 3 Pty Ltd ACN 612 975 032; and
 - (e) ERIC Alpha Asset Corporation 4 Pty Ltd ACN 612 975 078.

1. INTERPRETATION

1.1 Definitions

Unless defined in this document, terms defined in the Security Trust Deed and Intercreditor Deed (including by incorporation) have the same meaning in this document.

The following definitions apply in this document.

Accession Deed means a deed in or substantially in the form of Schedule 1 or such other form acceptable to the Mortgagee under which a New NAP Partner becomes a party to this document in accordance with clause 16.1(a).

Attorney means an attorney appointed under a Finance Document and any attorney's substitute or delegate.

Blue Asset Partner Trust means an Australian unit trust known as "Blue Asset Partner Trust" constituted under the Blue Asset Partner Trust Deed.

Blue Asset Partner Trust Deed means the trust deed dated 14 October 2016 executed by Blue Asset Partner Pty Ltd ACN 615 217 493 .


Collateral Security means any present or future Security Interest (other than the Security Interest granted in clause 2.1) or Guarantee from any person as security for, or to credit enhance, the payment of any Secured Money.

ERIC Alpha Asset Trust 1 means an Australian unit trust known as "ERIC Alpha Asset Trust" constituted under the ERIC Alpha Asset Trust 1 Deed.

ERIC Alpha Asset Trust 1 Deed means the trust deed dated 21 July 2016 executed by ERIC Alpha Asset Corporation 1 Pty Ltd ACN 612 974 044.

Initialed by Mortgagor:

Initialed by Mortgagee:

 5 of 366



ERIC Alpha Asset Trust 2 means an Australian unit trust known as "ERIC Alpha Asset Trust 2" constituted under the ERIC Alpha Asset Trust 2 Deed.

ERIC Alpha Asset Trust 2 Deed means the trust deed dated 21 July 2016 executed by ERIC Alpha Asset Corporation 2 Pty Ltd ACN 612 975 023.

ERIC Alpha Asset Trust 3 means an Australian unit trust known as "ERIC Alpha Asset Trust 3" constituted under the ERIC Alpha Asset Trust 3 Deed.

ERIC Alpha Asset Trust 3 Deed means the trust deed dated 21 July 2016 executed by ERIC Alpha Asset Corporation 3 Pty Ltd ACN 612 975 032.

ERIC Alpha Asset Trust 4 means an Australian unit trust known as "ERIC Alpha Asset Trust 4" constituted under the ERIC Alpha Asset Trust 4 Deed.

ERIC Alpha Asset Trust 4 Deed means the trust deed dated 21 July 2016 executed by ERIC Alpha Asset Corporation 4 Pty Ltd ACN 612 975 078.

Initial NAP Partner means:

- (a) Blue Asset Partner Pty Ltd ACN 615 217 493 in its capacity as trustee for the Blue Asset Partner Trust;
- (b) ERIC Alpha Asset Corporation 1 Pty Ltd ACN 612 974 044 in its capacity as trustee for the ERIC Alpha Asset Trust 1;
- (c) ERIC Alpha Asset Corporation 2 Pty Ltd ACN 612 975 023 in its capacity as trustee for the ERIC Alpha Asset Trust 2;
- (d) ERIC Alpha Asset Corporation 3 Pty Ltd ACN 612 975 032 in its capacity as trustee for the ERIC Alpha Asset Trust 3; and
- (e) ERIC Alpha Asset Corporation 4 Pty Ltd ACN 612 975 078 in its capacity as trustee for the ERIC Alpha Asset Trust 4.

Insolvency Event means any of the following events:

- (a) a person stops payment of or is unable to pay its debts as they fall due or is insolvent within the meaning of section 95A of the Corporations Act;
- (b) a person goes into liquidation or an order is made, an application (other than a frivolous or vexatious application) is made to court which is not stayed or dismissed within 20 Business Days of receipt or a resolution is passed for a person to be wound up or dissolved;
- (c) a Controller, liquidator, provisional liquidator or administrator is appointed in respect of a person or all or any material part of its assets or a security holder takes possession of all or any material part of the person's assets;
- (d) a body corporate is deregistered or applies to be deregistered;
- (e) a person makes or enters into an assignment, scheme, arrangement, deed of company arrangement or composition for the benefit of its creditors generally (other than a solvent scheme of arrangement);
- (f) in respect of a partnership, the partners in the partnership resolve to wind up or dissolve, or an order is made for the winding up or dissolution of, the partnership;

- (g) in respect of a trust, a resolution is passed or an order is made for the winding up of the trust or the trust terminates by the passage of time or otherwise; or
- (h) anything analogous or with a substantially similar effect to any of the events specified in paragraphs (a) to (g) inclusive above happens under the law of any applicable jurisdiction.

Intercreditor Deed means the intercreditor deed dated 20 October 2016 between, among others, the Borrower and the Mortgagee.

Lease means the lease described in item (A) of the *Real Property Act 1900* (NSW) form comprising the cover sheet to this document, as amended, varied or supplemented from time to time.

Leased Property has the meaning given to it in the Lease.

Mortgaged Property means all of the Mortgagor's estate or interest in the Lease from time to time including:

- (a) the Leased Property leased under the Lease, including but not limited to, the leasehold estate described on the first page of this Mortgage or any part of that land including all improvements, structures and fixtures; and
- (b) any present or future lease of or in relation to the Leased Property.

Mortgagee means the person identified in this document as being the mortgagee.

Mortgagor means each person identified in this document as being the mortgagor.

NAP Partner means an Initial NAP Partner or a New NAP Partner, unless it has ceased to be a partner in the Network Asset Partnership and a party to this document in accordance with clause 16.1(a).

NAP Partner Trust means:

- (a) the Blue Asset Partner Trust;
- (b) the ERIC Alpha Asset Trust 1;
- (c) the ERIC Alpha Asset Trust 2;
- (d) the ERIC Alpha Asset Trust 3;
- (e) the ERIC Alpha Asset Trust 4; or
- (f) any New NAP Partner,

unless the relevant NAP Partner Trustee in its capacity as trustee of the relevant NAP Partner Trust has ceased to be a partner in the Network Asset Partnership and a party to this document in accordance with clause 16.2(a).

NAP Partnership Deed means the partnership deed dated 20 October 2016 executed by each Initial NAP Partner.

Network Asset Partnership means an Australian partnership known as "Ausgrid Network Asset Partnership" constituted under the NAP Partnership Deed.

New NAP Partner has the meaning given in clause 16.1(a).

New NAP Partner Trust means, in relation to a New Partner which accedes to this document in its capacity as trustee of a trust in accordance with clause 16.1(a), that trust.

Permitted Security Interest has the meaning given in the Finance Documents.

PPSA means the *Personal Property Securities Act 2009* (Cth).

Receiver means a receiver or a receiver and manager.

Release Deed means a deed in or substantially in the form of Schedule 2 or such other form acceptable to the Mortgagee under which a NAP Partner ceases to be a party to this document in accordance with clause 16.2(a).

Retiring NAP Partner has the meaning given in clause 16.2(a).

Security Trust Deed means the security trust deed dated 20 October 2016 between, among others, the Mortgagor and the Mortgagee.

1.2 Clauses in the Intercreditor Deed

- (a) The provisions of clause 1.3 (*References to certain general terms*) to clause 1.6 (*Headings*) (inclusive), clause 1.10 (*Code of Banking Practice*) and clause 1.11 (*Joint and several obligations*) of the Intercreditor Deed, with necessary changes, apply to this document as if set out in full in this document.
- (b) The order of priorities set out in clause 1.8 (*Priority of interpretation*) of the Intercreditor Deed applies to this document.

1.3 Multiple parties

If a party to this document (including the Mortgagor) is made up of more than one person, or a term is used in this document to refer to more than one person (including the Mortgagor), then unless otherwise specified in this document:

- (a) an obligation of those persons is joint and several;
- (b) a right of those persons is held by each of them severally; and
- (c) any other reference to that party or that term is a reference to each of those persons separately, so that (for example):
 - (i) a representation, warranty or undertaking relates to each of them separately; and
 - (ii) a reference to that party or that term in clause 7.1 is a reference to each of those persons separately.

1.4 Non Business Days

If the day on or by which a person must do something under this document is not a Business Day:

- (a) if the act involves a payment that is due on demand, the person must do it on or by the next Business Day; and
- (b) in any other case, the person must do it on or by the previous Business Day.

1.5 Security

This document is a 'Security' and a 'Finance Document' for the purposes of the Security Trust Deed and the Intercreditor Deed.

1.6 Capacity of Mortgagee

The Mortgagee enters into this document as security trustee of the Security Trust. Clause 1.13 (*Security Trustee limitation of liability*) of the Intercreditor Deed is incorporated in this document as if set out in full, *mutatis mutandis*.

1.7 Consideration

The Mortgagor enters into this document for valuable consideration from the Mortgagee and acknowledges receipt of that consideration including the agreement of the Mortgagee and the Beneficiaries to enter into the Finance Documents to which they are a party at the request of the Mortgagor.

1.8 Capacity of each NAP Partner

- (a) Each NAP Partner enters into and performs this document as a party in the Network Asset Partnership and, if the NAP Partner is a trustee of the relevant NAP Partner Trust, as trustee of the relevant NAP Partner Trust and in no other capacity.
- (b) Notwithstanding the Initial NAP Partners being listed as the Mortgagor on page 2 of this Annexure A for the purposes of the Mortgagor's details in Form 05ML under the *Real Property Act 1900* (NSW) (and notwithstanding any percentage share of an Initial NAP Partner specified on that page):
 - (i) the obligations, undertakings, covenants, warranties, indemnities and liabilities of the Mortgagor under this document bind all the NAP Partners jointly and severally; and
 - (ii) this document binds and will continue to bind the NAP Partners jointly and severally despite the dissolution, or any change at any time in the constitution, of the NAP Partnership, or any change at any time in the law regarding partnerships, and, in respect of accrued rights and liabilities as between the Mortgagee and a NAP Partner, will continue to bind the Mortgagee and that NAP Partner even if an entity ceases to be a NAP Partner.

2. MORTGAGE

2.1 Mortgaging provision

The Mortgagor mortgages all its interest in the Mortgaged Property in favour of the Mortgagee (for itself and as trustee for the Beneficiaries) to secure the due and punctual payment of the Secured Money.

2.2 Priority

The Security Interest created by this document is intended to take effect as a first ranking security subject only to any Security Interests mandatorily preferred by law.

2.3 Collateral Security

This document is collateral to and secures the same money as is secured by each other Security.

3. REPRESENTATIONS AND WARRANTIES

3.1 Representations and warranties

The Mortgagor makes the following representations and warranties to and for the benefit of the Mortgagee and each Beneficiary:

- (a) **(Lease)** the Lease is valid and in existence;
- (b) **(title)** it has an absolute and indefeasible title to the Mortgaged Property as owner of a leasehold title free from any Security Interest or any other right or interest (other than a Permitted Security Interest);
- (c) **(governing law)** the choice of law referred to in clause 17.1 as the governing law of this document will be recognised and enforced; and
- (d) **(enforcement)** any judgment obtained against the Mortgagor in any jurisdiction referred to in clause 17.1 in relation to this document will be recognised and enforced in its jurisdiction of incorporation.

3.2 Repetition

The representations and warranties in this clause are taken to be repeated on each date that any representation and warranty made by the Mortgagor in the Finance Documents is repeated, on the basis of the facts and circumstances as at that date.

3.3 No representations by the Mortgagee

The Mortgagor acknowledges that it has not relied and will not rely on any financial or other advice, representation, statement or promise provided or made by or on behalf of the Mortgagee in deciding to enter into this document or any Finance Document or to exercise any right or perform any obligation under this document or any Finance Document.

4. MORTGAGOR'S UNDERTAKINGS

4.1 General undertaking

The Mortgagor must punctually perform all its obligations under the other Finance Documents to which it is a party.

4.2 Restrictions on dealing with and altering Mortgaged Property

The Mortgagor must not, without the Mortgagee's consent:

- (a) **(negative pledge)** create, purport or attempt to create or permit to exist any Security Interest in relation to the Mortgaged Property (whether ranking ahead of, equally with or after, this document) except to the extent it is permitted to do so under the Finance Documents; or
- (b) **(sell, transfer)** sell, transfer, lease, license or surrender any Mortgaged Property or in any other way dispose of or create or allow any interest in the Mortgaged Property except to the extent it is permitted to do so under the Finance Documents.

4.3 Caveats

The Mortgagor will not lodge a caveat forbidding the recording of any dealing in the Mortgaged Property and if a caveat is lodged (other than a caveat lodged by the

Mortgagee) and it would prevent or restrict dealings by the Mortgagee or the Receiver, the Mortgagor will promptly do everything in its power to remove it.

5. MORTGAGEE'S POWERS

5.1 Notice

Subject to clause 5.2, to the full extent permitted by law, the Mortgagee is not required to give any notice or allow any time to elapse before:

- (a) enforcing a Finance Document;
- (b) appointing a Receiver; or
- (c) exercising any power, right, discretion or remedy given to the Mortgagee by any law or by any Finance Document,

and the Mortgagor waives any statutory requirements for notice or lapse of time.

5.2 Notice required by law

If any law requires that a period of notice must be given or a lapse of time must occur or be permitted before any power or right under this document may be exercised, then:

- (a) when a period of notice or lapse of time is mandatory, that period of notice must be given or that lapse of time must occur or be permitted by the Mortgagee; or
- (b) when any law provides that a period of notice or lapse of time may be stipulated or fixed by this document, one day is stipulated and fixed as that period of notice or lapse of time including where applicable, as the period of notice or lapse of time during which:
 - (i) default must continue before a notice is given or requirement otherwise made for payment of the Secured Money or the observance of obligations under this document; and
 - (ii) a notice or requirement for payment of the Secured Money or the observance of obligations under this document must remain not complied with before any powers or rights may be exercised.

5.3 Powers on enforcement

If this document has become enforceable and while it continues to be enforceable, the Mortgagee or any of its Authorised Officers, without notice to the Mortgagor, may:

- (a) exercise any of the powers that might be exercised by a Receiver at law, under this document or otherwise even if a Receiver has not been appointed; and
- (b) complete any transfer or instrument of any nature executed by or on behalf of the Mortgagor in blank and deposited with the Mortgagee as Collateral Security, in favour of, or take any other action required to transfer any Mortgaged Property to, the Mortgagee or any appointee of the Mortgagee or any other person.

It may exercise those powers without taking possession or being liable as mortgagee in possession.

5.4 **Statutory powers**

- (a) The rights and powers conferred by this document on the Mortgagee or its Authorised Officers or any Receiver are in addition to or enlargement of any rights or powers conferred by any statute.
- (b) Sub-sections (3), (5), (6), (7), (8) and (9) of s106 of the *Conveyancing Act 1919* (NSW) will not apply to any lease granted by the Mortgagee or a Receiver under this Mortgage.

5.5 **Funding from NAP Partners**

- (a) If this document has become enforceable and while it continues to be enforceable, the Mortgagor authorises the Mortgagee, each of the Mortgagee's Authorised Officers and any Receiver to:
 - (i) make calls on the NAP Partners in relation to funding from them which is approved in accordance with the NAP Partnership Deed;
 - (ii) sue (in the name of the Mortgagor or otherwise) to recover money due in relation to such funding; and
 - (iii) give valid receipts for that money.

If this document has become enforceable and while it continues to be enforceable, the Mortgagor's partnership board may not do so.

- (b) This authority is not terminated by any change in the Grantor's partnership board and is assignable.

6. **POWER OF ATTORNEY**

6.1 **Appointment of Attorneys**

The Mortgagor irrevocably appoints the Mortgagee and each Authorised Officer of the Mortgagee, and as an independent appointment appoints any Receiver, severally its attorney, at the Mortgagor's cost, to:

- (a) **(all acts necessary)** do anything necessary or desirable in the opinion of the Mortgagee or the Attorney to:
 - (i) complete this document;
 - (ii) give full effect to this document;
 - (iii) better secure the Secured Property to the Mortgagee in a manner consistent with this document; or
 - (iv) assist in the execution or exercise of any power under this document, including execute any transfer or other document; and
- (b) do all or any of the following while an Event of Default is continuing:
 - (i) **(recover the Mortgaged Property)** demand, sue for, recover and give discharge for the Mortgaged Property;

- (ii) **(commence actions)** commence, carry on, enforce, settle, arrange and compromise any proceedings to obtain or enforce the payment or delivery of the Mortgaged Property;
- (iii) **(bankruptcy and winding up)** take any necessary proceedings to procure the bankruptcy or the winding up of any debtor of the Mortgagor in connection with the Mortgaged Property, and attend and vote at meetings of creditors, receive dividends in any bankruptcy or winding up or appoint a proxy for any of these things;
- (iv) **(compound debts)** compound, settle or compromise any debt of the Mortgagor in connection with the Mortgaged Property;
- (v) **(execute deeds)** execute any agreement including any deed of assignment, composition or release in connection with the Mortgaged Property;
- (vi) **(exercise rights)** exercise all or any powers, rights, discretions and remedies available to the Mortgagor in connection with the Mortgaged Property (including rights available under any statute); and
- (vii) **(general)** do anything else that the Mortgagor must or may do, or that the Mortgagee may do, under this document or by law.

6.2 General

- (a) Each Attorney may appoint and remove substitutes, and may delegate its powers (including this power of delegation) and revoke any delegation.
- (b) An Attorney may do anything contemplated by this clause even if the Attorney is affected by an actual or potential conflict of interest or duty, or might benefit from doing it.
- (c) An Attorney may do anything contemplated by this clause in its name, in the name of the Mortgagor or in the name of both of them.
- (d) The Mortgagor must ratify anything done by an Attorney under this clause.
- (e) The appointment of an Attorney will not make the Mortgagee liable as mortgagee in possession.
- (f) The Mortgagor gives the power of attorney in this clause:
 - (i) to secure performance by the Mortgagor of its obligations to the Mortgagee under this document and any property interest of the Mortgagee under this document; and
 - (ii) for valuable consideration, receipt of which is acknowledged by the Mortgagor.

7. ENFORCEMENT

7.1 Circumstances when this document may be enforced

This document is immediately enforceable (whether or not the Secured Money has become payable in this manner) if an Event of Default is subsisting (despite any delay or previous waiver of the right to exercise that option) without the need for any demand or notice under this document or under another Finance Document.

7.2 Enforcement despite earlier payment

This document may be enforced:

- (a) even if the Mortgagee accepts a payment of interest or other amount after the occurrence of any Event of Default; and
- (b) without the need for any notice to, or of any consent or agreement of, the Mortgagor or any other person.

7.3 Exclusion of PPSA provisions

To the extent the law permits:

- (a) for the purposes of sections 115(1) and 115(7) of the PPSA:
 - (i) the Mortgagee need not comply with sections 95, 118, 121(4), 125, 130, 132(3)(d) or 132(4) of the PPSA; and
 - (ii) sections 142 and 143 of the PPSA are excluded;
- (b) for the purposes of section 115(7) of the PPSA, the Mortgagee need not comply with sections 132 and 137(3) of the PPSA;
- (c) if the PPSA is amended after the date of this document to permit the Mortgagor and the Mortgagee to agree to not comply with or to exclude other provisions of the PPSA, the Mortgagee may notify the Mortgagor that any of these provisions is excluded, or that the Mortgagee need not comply with any of these provisions, as notified to the Mortgagor by the Mortgagee; and
- (d) the Mortgagor agrees not to exercise its rights to make any request of the Mortgagee under section 275 of the PPSA, to authorise the disclosure of any information under that section or to waive any duty of confidence that would otherwise permit non-disclosure under that section.

8. APPOINTMENT OF RECEIVER

8.1 Appointment

If this document has become enforceable (whether or not the Mortgagee has entered into possession of all or any of the Mortgaged Property) the Mortgagee or any Authorised Officer of the Mortgagee may at any time:

- (a) appoint any person or any two or more persons jointly and severally to be a receiver or receiver and manager (or an additional receiver or receiver and manager) of the Mortgaged Property;
- (b) remove the Receiver and in case of the removal, retirement or death of any Receiver appoint another as a replacement; and
- (c) fix the remuneration of the Receiver at rates not exceeding the customary scale of fees charged by insolvency practitioners.

Subject to clause 8.2, every Receiver appointed under this subclause will be the Mortgagor's agent and the Mortgagor alone will be responsible for the Receiver's acts and defaults and remuneration.

8.2 Receiver other than as Mortgagor's agent

- (a) The Mortgagee by notice to the Mortgagor and the Receiver may require the Receiver to act as the Mortgagee's agent.
- (b) The power to appoint a Receiver under this clause may be exercised even though:
 - (i) at the time when this document becomes enforceable or when an appointment is made, an order may have been made or a resolution may have been passed to wind up the Mortgagor; or
 - (ii) a Receiver appointed in the circumstances specified in the preceding paragraph may not, or may not in some respects, act as the Mortgagor's agent.

8.3 Powers of Receiver

A Receiver appointed in respect of the Mortgaged Property has all of the rights of the Mortgagee at law or under any Finance Document or any Collateral Security, in addition to any powers conferred on a Receiver by applicable law or otherwise, and whether or not in possession of the Mortgaged Property or any part of it, including without limitation, the following powers:

- (a) **(manage, possession and control)** manage, take possession of, or take control of, collect and get in the Mortgaged Property and for that purpose to take proceedings (in the name of the Mortgagor or otherwise);
- (b) **(give up possession)** give up possession of the Mortgaged Property;
- (c) **(exercise Mortgagee's rights)**
 - (i) exercise all or any of the Mortgagee's powers, rights, discretions and remedies under this document; and
 - (ii) comply with the directions given by the Mortgagee;
- (d) **(carry on business)**
 - (i) carry on or agree to carry on the business of the Mortgagor in and with the Mortgaged Property and to stop doing so; and
 - (ii) effect all repairs, purchases and insurances, and generally to do everything that the Mortgagor might do in the ordinary conduct of its business to:
 - (A) protect, maintain or improve the Mortgaged Property; or
 - (B) obtain income or returns from the Mortgaged Property and to conduct the Mortgagor's business,without being responsible for any loss;
- (e) **(borrow)**
 - (i) borrow from the Mortgagee or (with the Mortgagee's consent) any other person any money that may be required for the purpose of exercising the Mortgagee's rights under the Finance Documents; and
 - (ii) (in the name of the Mortgagor or otherwise) secure any money borrowed by granting a Security Interest in the Mortgaged Property so that the Security

Interest may rank in priority to, equally with or after the Security Interest granted under this document,

without the Mortgagee being bound to enquire whether the borrowing is necessary or proper or responsible for the misapplication or non-application of any money borrowed;

- (f) **(hire out, lease or license)** hire out, lease or license the Mortgaged Property (including in the name of the Mortgagor) for any term at the rent or licence fee and on terms that seem desirable to the Receiver (with or without a purchase option and whether or not the Receiver has taken possession);
- (g) **(registration)** do everything necessary to obtain registration of the Mortgaged Property in the Mortgagee's name or in the name of the Mortgagee's nominee;
- (h) **(settle disputes)**
 - (i) settle, arrange and compromise any accounts, claims, questions or disputes that may arise in connection with the Mortgagor's business or the Mortgaged Property or in any way relating to this document; and
 - (ii) execute releases or other discharges in relation to the settlement, arrangement, or compromise;
- (i) **(sell)** despite section 107 of the *Conveyancing Act 1919* (NSW), sell (whether or not the Receiver has taken possession), exchange, surrender, release, transfer or otherwise dispose of (absolutely or conditionally) all or any part of the Mortgaged Property (or agree to do so):
 - (i) whether or not the Mortgagor has carried out any work on the Mortgaged Property or otherwise prepared the Mortgaged Property for sale;
 - (ii) with or without other property;
 - (iii) by public auction, private sale or tender for cash or on credit;
 - (iv) whether or not the reserve price for a sale by auction or tender is disclosed;
 - (v) in one lot or in parcels;
 - (vi) with or without special conditions, (such as conditions as to title or time or method of payment of purchase money) including by allowing the purchase money to remain:
 - (A) outstanding on the security of a mortgage over the property sold or over any other property; or
 - (B) owing without any security; and
 - (vii) on other terms the Receiver considers desirable,without being responsible for any loss;
- (j) **(transfer on sale)** execute transfers and assignments of the Mortgaged Property (including in the name of the Mortgagor), and do everything to complete any sale under clause 8.3(i) that the Receiver thinks necessary;

- (k) **(insure)** insure the Mortgaged Property that is of an insurable nature against risks of destruction, loss or damage for the amounts and on the terms that the Receiver thinks appropriate;
- (l) **(sever fixtures)** sever fixtures belonging to the Mortgagor and sell them apart from any other part of the Mortgaged Property;
- (m) **(employees and agents)** engage employees, agents, consultants, lawyers, advisers and contractors for any of the purposes of this clause on terms that the Receiver thinks appropriate;
- (n) **(give receipts)** give receipts for all money and other property that may come into the hands of the Receiver in exercise of any power given by this document;
- (o) **(enforce contracts)** carry out and enforce or otherwise obtain the benefit of all contracts:
 - (i) entered into or held by the Mortgagor in connection with the Mortgaged Property; or
 - (ii) entered into in exercise of the powers given by this document;
- (p) **(make debtors bankrupt)** make debtors bankrupt and wind up companies or other applicable entities and do everything in connection with any bankruptcy or winding up that the Receiver thinks desirable to recover or protect the Mortgaged Property;
- (q) **(perform undertakings)** do everything necessary to perform any undertaking of the Mortgagor in this document;
- (r) **(receive money)** receive all money or other property payable or deliverable to the Mortgagor from the Mortgaged Property;
- (s) **(bank accounts)** operate any bank account of the Mortgagor (including making deposits and withdrawals in connection with any of the above);
- (t) **(option)** grant any option or right of first refusal to acquire the Mortgaged Property;
- (u) **(desirable or incidental matters)**
 - (i) do or cause to be done everything that the Receiver thinks desirable in the interests of the Mortgagee; and
 - (ii) do anything incidental to the exercise of any other power;
- (v) **(take legal proceedings)** take proceedings (including in the name of the Mortgagor) in connection with any of the above; and
- (w) **(delegate)** with the Mortgagee's consent delegate any of the powers given to the Receiver by this clause to any person.

9. PROTECTION OF MORTGAGEE AND APPOINTEES

9.1 Protection of Mortgagee and Receiver

- (a) The Mortgagee is not obliged to, but may, do the following:

- (i) notify any debtor or member of the Mortgagor or any other person of this document; or
 - (ii) enforce payment of any money payable to the Mortgagor, or take any step or proceeding for any similar purpose.
- (b) None of the Mortgagee, any of its Authorised Officers or agents, any Attorney or any Receiver is liable for any omission or delay in exercising any power, right, discretion or remedy under this document or for any involuntary loss or irregularity that may occur in relation to the exercise or non-exercise of any of them except to the extent that it is a direct and foreseeable result of its own fraud, gross negligence or wilful misconduct.

9.2 Conflict of interests

The Mortgagee, an Authorised Officer or agent of the Mortgagee, an Attorney, Receiver or other person appointed by the Mortgagee under this document may exercise or agree to exercise a power given by this document or by law even though that person may have a conflict of interests in exercising the power.

9.3 Liability for loss

- (a) None of the Mortgagee, an Authorised Officer or agent of the Mortgagee, an Attorney, a Receiver or any other person appointed by the Mortgagee under this document is liable for any loss that the Mortgagor suffers as a direct or indirect result of:
- (i) the exercise or attempted exercise of, or failure to exercise, any of its powers, rights, discretions and/or remedies contained in this document; and
 - (ii) any release or dealing with any other Guarantee or Security Interest (including any prejudice to or loss of the Mortgagor's rights of subrogation),
- except to the extent that such loss is a direct and foreseeable result of its own fraud, negligence or wilful misconduct.
- (b) If the Mortgagee, any agent of the Mortgagee or a Receiver enters into possession of the Mortgaged Property, none of the Mortgagee, any of its Authorised Officers or agents, any Attorney or any Receiver is liable:
- (i) to account as mortgagee in possession or for anything except actual receipts; or
 - (ii) for any loss on realisation or for any default or omission for which a mortgagee in possession might be liable, except to the extent that it is a result of its own fraud, negligence or wilful misconduct.

10. PROTECTION OF THIRD PARTIES

10.1 Dealings under this document

A purchaser or other party to a disposal or dealing in attempted exercise of a power contained in this document is not:

- (a) bound to enquire whether an Event of Default has occurred, whether this document has become enforceable, whether a Receiver has been properly appointed or about the propriety or regularity of a sale, disposal or dealing; or
- (b) affected by notice that a sale, disposal or dealing is unnecessary or improper.

Despite any irregularity or impropriety in a sale, disposal or dealing, it is to be treated, for the protection of the purchaser or other party to the disposal or dealing, as being authorised by this document and valid.

10.2 Receipts

A receipt that the Mortgagee, one of its Authorised Officers or agents or a Receiver gives for any money payable to or receivable by the Mortgagee or the Receiver because of this document will:

- (a) relieve the person paying or handing over money or other property from all liability:
 - (i) for the application (or any loss or misapplication) of the money or other property;
 - (ii) to enquire whether the Secured Money has become payable; and
 - (iii) (where appropriate) as to the propriety or regularity of the appointment of the Receiver; and
- (b) discharge the person paying that money from its liability to pay that money.

11. APPLICATION OF MONEY

11.1 Order

To the extent permitted by law, all money received by a Controller, an Attorney or any Beneficiary under or arising out of this document or any Collateral Security created by the Mortgagor will be applied in accordance with clause 12.1 (*Enforcement waterfall*) of the Intercreditor Deed.

11.2 Only actual receipts credited

In applying any money towards the Secured Money, the Mortgagor's account will be credited only with the amount of the money that the Mortgagee actually receives for that purpose. The credit will date from the time of receipt.

11.3 Certificates and disputes

- (a) The Mortgagee may rely on a certificate issued by any person who claims to be entitled to any money received from the exercise of any right in relation to the Mortgaged Property which states that the Mortgagor owes it a certain amount of money, without making any further enquiry.
- (b) If there is any dispute between any persons (other than the Mortgagee) regarding an entitlement to receive any money received from the exercise of any right in relation to the Mortgaged Property, the Mortgagee may pay that money into court, and after doing so does not have any further obligation in respect of that money.

11.4 No interest

The Mortgagee is not obliged to pay interest to any person on any money received from the exercise of any right in relation to the Mortgaged Property.

11.5 Payment into bank account

The Mortgagee or the Receiver may pay any money to the credit of a bank account in the name of a person to whom it is obliged to pay any money received from the exercise of

any right in relation to the Mortgaged Property, and having done so is under no further liability in respect of that money.

11.6 **Amounts contingently due**

- (a) If any part of the Secured Money is contingently owing to the Mortgagee when money is being applied under clause 11.1, the Mortgagee or Receiver may:
- (i) retain an amount equal to the amount contingently owing, or any part of it; and
 - (ii) put that amount in an interest-bearing account, payable at call.
- (b) If the amount which is contingently owing:
- (i) becomes payable; or
 - (ii) ceases to be contingently owing,
- the Mortgagee or Receiver must apply the amount retained (and any interest earned on it) in accordance with clause 11.1.

12. **CONTINUING SECURITY**

12.1 **Continuity**

This document:

- (a) is a continuing security, and remains in full force until a final irrevocable discharge of this document is given to the Mortgagor under clause 13 despite any transaction or other thing (including a settlement of account or intervening payment); and
- (b) will apply to the present and future balance of the Secured Money.

12.2 **No marshalling**

The Mortgagee is not under any obligation to marshal or appropriate in favour of the Mortgagor or to exercise, apply, perfect or recover any Security Interest that the Mortgagee holds at any time or any funds or property that the Mortgagee may be entitled to receive or have a claim on.

12.3 **Effect of Insolvency Event**

- (a) If a Relevant Entity is wound up or bankrupted, the Mortgagor irrevocably authorises the Mortgagee to:
- (i) prove for all money that the Mortgagor has paid under this document; and
 - (ii) retain and carry into a suspense account and appropriate at the Mortgagee's discretion any dividends and other money received in relation to the Secured Money,
- until the Secured Money has been irrevocably paid and discharged in full. The Mortgagee is not obliged to do this.
- (b) If an Insolvency Event has occurred in relation to a Relevant Entity, any amount paid by that Relevant Entity (**relevant payment**) will only be applied against any Secured Money if:

- (i) the Mortgagee forms the opinion in good faith (which will be conclusively binding on the Mortgagor) that it will not be required to pay the relevant payment to any person under any law relating to bankruptcy, winding up or the protection of creditors; or
 - (ii) a final judgment is given by a court of competent jurisdiction in favour of the Mortgagee that it is not required to pay the relevant payment to any person under any law relating to bankruptcy, winding up or the protection of creditors.
- (c) If an amount is applied against any Secured Money and the Mortgagee pays or determines that it is obliged to pay the relevant amount to any person under any law relating to bankruptcy, winding up or the protection of creditors:
 - (i) the Mortgagee's rights are to be reinstated and will be the same in relation to that amount as if the application, or the payment or transaction giving rise to it, had not been made; and
 - (ii) the Mortgagor must immediately do anything (including the signing of documents) required by the Mortgagee to restore to the Mortgagee any Guarantee or Security Interest to which it was entitled immediately before that application or the payment or transaction giving rise to it.
- (d) Any discharge or release between the Mortgagee and the Mortgagor is subject to reinstatement of the Mortgagee's rights under this subclause.

12.4 **Reinstatement**

If any payment to or any discharge, release or arrangement given or entered into by the Mortgagee (whether in respect of the obligations of any Relevant Entity or any security for those obligations or otherwise) is avoided or reduced for any reason (including as a result of insolvency, breach of fiduciary or statutory duties or any similar event) in whole or in part, then the liability of the Mortgagor under this document will continue or be reinstated as if the discharge, release or arrangement had not occurred and any relevant security shall be reinstated.

12.5 **Appropriations**

Until all amounts which may be or become payable by a Relevant Entity under or in connection with the Finance Documents have been irrevocably paid in full, the Mortgagee (or any trustee or agent on its behalf) may:

- (a) refrain from applying or enforcing any other moneys, security or rights held or received or recovered (by set-off or otherwise) by it in respect of those amounts, or apply and enforce the same in such manner and order as it sees fit (whether against those amounts or otherwise) and the Mortgagor shall not be entitled to the benefit of the same; and
- (b) without limiting paragraph (a), refrain from applying any moneys received or recovered (by set off or otherwise) from the Mortgagor on account of the Mortgagor's liability under this document in discharge of that liability and claim or prove against anyone in respect of the full amount owing by the Relevant Entity.

12.6 **Additional security**

This document is in addition to and is not in any way limited by any other guarantee or security interest now or subsequently held by the Mortgagee.

13. **DISCHARGE**

The Mortgagee must at the request and cost of the Mortgagor reconvey, surrender or release any remaining Mortgaged Property to the Mortgagor and the Mortgaged Property will then be discharged from this document:

- (a) when the Mortgagee is reasonably satisfied that:
 - (i) all the Secured Money has been irrevocably paid and discharged in full or satisfied in accordance with this document and (without limiting this) that clause 12.3 will not later apply; and
 - (ii) no amount remains contingently payable or may become payable on the security of this document (including under an indemnity); and
- (b) on payment or retention of all costs and expenses incurred by or payable to the Mortgagee, its Authorised Officers or any Receiver or Attorney.

Any discharge is subject to clause 12.3.

14. **NOTICES**

Clause 12 (*Notices and other communications*) of the Security Trust Deed applies to all notices, consents or other communications under this document.

15. **AMENDMENT AND ASSIGNMENT**

15.1 **Amendment**

This document can only be amended, varied or replaced by another document executed by the parties.

15.2 **Assignment**

- (a) The Mortgagor may only assign, encumber, declare a trust over or otherwise deal with its rights under any Finance Document with the written consent of the Mortgagee (acting on the instructions of all Beneficiaries).
- (b) The Mortgagee may in accordance with the Intercreditor Deed, assign, encumber, declare a trust over or otherwise deal with its rights under this document or any other Finance Document without the consent of the Mortgagor, and may disclose to any potential holder of the right, or an interest in the right, any information relating to any Finance Document or any party to any of them.

16. **CHANGES TO NAP PARTNERS**

16.1 **New NAP Partners**

- (a) The Mortgagor must ensure that if a person which is not already party to this document becomes a partner in the Network Asset Partnership (a **New NAP Partner**) it becomes a party to this document as "NAP Partner" and "Mortgagor" by executing an Accession Deed at the same time as it becomes a partner.
- (b) The Mortgagee will promptly following receipt of the Accession Deed under paragraph (a) above execute and deliver the Accession Deed to the Mortgagor.
- (c) Each other party to this document authorises the Mortgagee, and each Authorised Officer for the time being and from time to time of the Mortgagee, to execute any Accession Deed delivered to the Mortgagee under paragraph (b) above.

- (d) The Mortgagor acknowledges that the Security Interest over the Mortgaged Property created by this document continues despite the accession to this document by the New NAP Partner in accordance with the relevant Accession Deed.
- (e) The Mortgagor will promptly following receipt of the Accession Deed under paragraph (a) above:
 - (i) prepare, execute and deliver all forms, and produce any documents, required by the New South Wales office of Land and Property Information (or its equivalent) to effect the accession of the New NAP Partner to this document; and
 - (ii) promptly reimburse the Mortgagee for all fees and expenses associated with the preparation and lodgement of those documents.

16.2 Release of NAP Partners

- (a) The Mortgagor may request that a person who is no longer a partner in the Network Asset Partnership (a **Retiring NAP Partner**) be released from, and cease to be a party to this document by delivering a Release Deed to the Mortgagee duly executed in counterparts by that person. Upon receipt of the executed Release Deed, the Mortgagee must promptly execute and date the Release Deed and return that duly executed counterpart to the Mortgagor.
- (b) Each other party to this document authorises the Mortgagee, and each Authorised Officer for the time being and from time to time of the Mortgagee, to execute any Release Deed referred to in paragraph (a) above and to do everything which the Mortgagee is required to do under the Release Deed.
- (c) Upon receipt by the Mortgagor of the Release Deed duly executed and dated by the Mortgagee, the Retiring NAP Partner ceases to be party to this document and shall have no further rights or obligations under this document as Mortgagor.
- (d) The Mortgagor acknowledges that the Security Interest over the Mortgaged Property created by this document continues despite the release of the Retiring NAP Partner in accordance with the relevant Release Deed.
- (e) The Mortgagor will promptly following receipt of the Release Deed under paragraph (a) above:
 - (i) prepare, execute and deliver all forms, and produce any documents, required by the New South Wales office of Land and Property Information (or its equivalent) to effect the release of the Retiring NAP Partner from this document; and
 - (ii) promptly reimburse the Mortgagee for all fees and expenses associated with the preparation and lodgement of those documents.

17. GENERAL

17.1 Governing law

- (a) The courts having jurisdiction in New South Wales have exclusive jurisdiction to settle any dispute arising out of or in connection with this document (including a dispute relating to the existence, validity or termination of this document or any non-contractual obligation arising out of or in connection with this document) (a **Dispute**).

- (b) The parties agree that those courts are the most appropriate and convenient courts to settle Disputes and accordingly no party will argue to the contrary.
- (c) This clause 17.1 is for the benefit of the Mortgagee only. As a result, the Mortgagee shall not be prevented from taking proceedings relating to a Dispute in any other courts with jurisdiction. To the extent allowed by law, the Mortgagee may take concurrent proceedings in any number of jurisdictions.

17.2 Liability for own expenses

The Mortgagor is liable for its own costs and expenses in complying with this document, including where it does so at the Mortgagee's request or for the Mortgagee's benefit.

17.3 Giving effect to this document

- (a) The Mortgagor must do anything (including executing any transfer in blank or any other transfer or other document, and perfecting and protecting any Security Interest intended to be created by or pursuant to this document), and must ensure that its employees and agents do anything, that the Mortgagee may reasonably require to:
 - (i) enable the Mortgagee to register any power of attorney contained in this document;
 - (ii) enable the Mortgagee to register this document as soon as reasonably practicable;
 - (iii) give full effect to this document; or
 - (iv) more fully secure the rights, remedies and powers of the Mortgagee under this document or to enable the Mortgagee to exercise those rights, remedies and powers.
- (b) The Mortgagee may, at the Mortgagor's cost, do anything which the Mortgagor should have done under this document or any other Finance Document if the Mortgagor does not do so promptly or, if in the Mortgagee's opinion, the Mortgagor does not do so properly.
- (c) As against the Mortgagor, the Mortgagee is entitled to hold the original Lease.

17.4 Variation of rights

The exercise of a right partially or on one occasion does not prevent any further exercise of that right in accordance with the terms of this document. Neither a forbearance to exercise a right nor a delay in the exercise of a right operates as an election between rights or a variation of the terms of this document.

17.5 Operation of this document

- (a) Subject to clause 17.5(b), the Finance Documents contain the entire agreement between the parties about their subject matter. Any previous understanding, agreement, representation or warranty relating to that subject matter is replaced by the Finance Documents and has no further effect.
- (b) Any right that the Mortgagee may have under the Finance Documents is in addition to, and does not replace or limit, any other right that the Mortgagee may have.
- (c) Any provision of this document which is unenforceable or partly unenforceable is, where possible, to be severed to the extent necessary to make this document

enforceable, unless this would materially change the intended effect of this document.

17.6 Consents

Where a Finance Document contemplates that the Mortgagee may agree or consent to something (however it is described), the Mortgagee may:

(a) agree or consent, or not agree or consent, in its absolute discretion; and

(b) agree or consent subject to conditions,

unless that document expressly contemplates otherwise.

17.7 Statements by the Mortgagee

A statement by an Authorised Officer of the Mortgagee on any matter relating to a Finance Document (including any amount owing by the Mortgagor) is conclusive unless clearly wrong on its face.

17.8 No merger

Nothing in this document merges with any other Security Interest, or any Guarantee, judgment or other right or remedy, that the Mortgagee may hold at any time.

17.9 Exclusion of contrary legislation

Any legislation that affects an obligation of the Mortgagor in a manner that is adverse to the interests of the Mortgagee, or adversely affects the exercise by the Mortgagee of a right or remedy, under or relating to this document is excluded to the full extent permitted by law.

17.10 Execution by fewer than all parties

This document binds each of the persons executing it even if the Mortgagee does not execute or only subsequently executes this document.

SCHEDULE 1

Accession Deed

From: **[Security Trustee]** ABN [#] in its capacity as security trustee of the Security Trust (the **Mortgagee**)

To: **[New NAP Partner]** (New NAP Partner)

Date: []

Mortgage of Lease dated [insert date] between, among others, the Mortgagee and each Initial NAP Partner (as defined therein) (the Mortgage)

1. We refer to the Mortgage. Terms used in the Mortgage shall have the same meaning in this document unless given a different meaning in this document.
2. This is an Accession Deed referred to in clause 16.1 (*New NAP Partners*) of the Mortgage.
3. The New NAP Partner agrees to become a NAP Partner and Mortgagor pursuant to clause 16.1 (*New NAP Partners*) of the Mortgage and to be bound by the terms of the Mortgage as a NAP Partner and Mortgagor pursuant to clause 16.1 (*New NAP Partners*) of the Mortgage. The New NAP Partner is a company duly incorporated under the laws of [*name of relevant jurisdiction*].
4. With effect on and from the date of this document:
 - (a) the New NAP Partner is taken to be a party to the Mortgage as a partner in the Network Asset Partnership and Mortgagor;
 - (b) the New NAP Partner becomes bound by the Mortgage as a partner in the Network Asset Partnership and Mortgagor and has the same rights and assumes the same obligations as if it were a party to the Mortgage as a partner in the Network Asset Partnership and Mortgagor;
 - (c) the New NAP Partner as Mortgagor makes the representations and warranties set out in clause 3 and the undertakings set out in clause 4; and
 - (d) the New NAP Partner acknowledges that the Security Interest over the Mortgaged Property created by the Mortgage continues despite the accession to the Mortgage by the New NAP Partner in accordance with this document.
5. The Mortgagee and the New NAP Partner must, on request by the other party following the date of this document, promptly deliver to the Mortgagee or New NAP Partner (as applicable) duly signed forms required to record the accession effected by this document at all relevant Government Agencies, including the New South Wales office of Land and Property Information (or its equivalent).
6. This document and any non contractual obligations arising out of or in connection with it are governed by New South Wales law.
7. This document is entered into by deed.
8. This document is a Finance Document and Collateral Security for the purposes of the Security Trust Deed and the Intercreditor Deed.

EXECUTED as a deed.

[Insert execution blocks]

SCHEDULE 2

Release Deed

From: **[Security Trustee]** ABN [#] in its capacity as security trustee of the Security Trust (the **Mortgagee**)

To: **[Retiring NAP Partner]** (the **Retiring NAP Partner**)

Dated: []

Dear Sirs

Mortgage dated [insert date] between, among others, the Mortgagee and each Initial NAP Partner (as defined therein) (the Mortgage)

1. We refer to the Mortgage. Terms used in the Mortgage shall have the same meaning in this document unless given a different meaning in this document.
2. Pursuant to clause 16.2 (*Release of NAP Partners*) of the Mortgage, the Mortgagee unconditionally and irrevocably releases the Retiring NAP Partner from the Mortgage as a NAP Partner and Mortgagor in accordance with the terms of this document.
3. On and from the date of this document, the Mortgagee:
 - (a) releases the Retiring NAP partner from the Mortgage and the Retiring NAP Partner ceases to be a party to the Mortgage;
 - (b) acknowledges that this release may be pleaded in bar to any suit, action or legal proceeding by the Mortgagee against the Retiring NAP Partner in relation to an obligation released under paragraph (a) above; and
 - (c) confirms that this document operates to effect a resignation of the Retiring NAP Partner in accordance with clause 16.2 (*Release of NAP Partners*) of the Mortgage and that on and from the date of this document the Retiring NAP Partner shall cease to be a NAP Partner and Mortgagor under the Mortgage and shall have no further rights or obligations under the Mortgage.
4. The Mortgagee and the Retiring NAP Partner must, on request by the other party:
 - (a) following the date of this document promptly deliver to the other party duly signed forms required to record the releases given by this document at all relevant Government Agencies including the New South Wales office of Land and Property Information (or its equivalent); and
 - (b) do anything (including execute any document), and must ensure that its employees and agents do anything (including execute any document), that the other party may reasonably require to give full effect to this document.
5. The Retiring NAP Partner acknowledges that the Security Interest over the Mortgaged Property created by the Mortgage continues despite the release of the Retiring NAP Partner in accordance with this document.
6. This document and any non contractual obligations arising out of or in connection with it are governed by New South Wales law.
7. This document is entered into by deed.

EXECUTED as a deed.

[Insert execution blocks]

Initialed by Mortgagor:

Initialed by Mortgagee:

SCHEDULE 3

Leased Land

Part 1 – Freehold Land (Network Leased Land)

Lot Number	Section Number	Plan Number	Usage	PMIS	Address
1		209119	Network Substation	2	Allum Street 1 HABERFIELD
1		509730	Network Substation	3	Arthur Street 21 Nr Queen Street CROYDON
1		539483	Network Substation	4	Benalla Avenue 5 ASHFIELD
1		503956	Network Substation	5	Bland Street 19a ASHFIELD
1		547439	Network Substation	6	Bland Street 50 ASHFIELD
1		557893	Network Substation	7	Bland Street 119a ASHFIELD
1		529428	Network Substation	8	Carlisle Street 4 ASHFIELD
3		540242	Network Substation	9	Carlton Crescent 98 SUMMER HILL
1		519591	Network Substation	10	Central Road ASHFIELD
11		575124	Network Substation	11	Chandos Street 34 ASHFIELD
1		554322	Network Substation	12	Charlotte Street 35 (Sloane Street) SUMMER HILL
X		419757	Network Substation	15	Deakin Avenue 2 HABERFIELD
1		569706	Network Substation	17	Edwin Street 160 - 166 CROYDON
1		547552	Network Substation	18	Edwin Street CROYDON
1		557760	Network Substation	19	Frederick Street ASHFIELD
3		247408	Network Substation	20	Frederick Street 2a ASHFIELD
1		562023	Network Substation	21	Grosvenor Crescent SUMMER HILL
13		555863	Network Substation	26	Herbert Street 37a - 37b SUMMER HILL

Lot Number	Section Number	Plan Number	Usage	PMIS	Address
X		419690	Network Substation	27	Highbury Street CROYDON
1		231273	Network Substation	32	Hunt Street 2a CROYDON
9	2	291	Zone Substation	33	Old Canterbury Road 230 SUMMER HILL
A		305812	Zone Substation	33	Old Canterbury Road 230 SUMMER HILL
2		532066	Network Substation	34	Frederick Street (John Street 44a) CROYDON
1		534468	Network Substation	35	Lion Street Nr Norton Street CROYDON
1		570386	Network Substation	36	Liverpool Road 57a ASHFIELD
1		212549	Network Substation	38	Milton Street ASHFIELD
1		574109	Network Substation	39	Milton Street 84 - 86 ASHFIELD
1		549458	Network Substation	41	Norton Street 7 ASHFIELD
1		607316	Network Substation	44	Ormond Street 8 ASHFIELD
1		539320	Network Substation	45	Orpington Street 19 - 21 ASHFIELD
1		227880	Network Substation	46	Orpington Street 40 ASHFIELD
1		552965	Network Substation	47	Orpington Street 76 A Nr Loftus Street ASHFIELD
1		592800	Zone Substation	48	Parramatta Road Nr West Street 10 CROYDON
2		592800	Zone Substation	50	West Street 10 CROYDON
A		416309	Network Substation	51	Regent Street 22 Nr Moonbie Street SUMMER HILL
1		233016	Network Substation	52	Smith Street SUMMER HILL
X		415961	Network Substation	54	Taringa Street 13a Nr Church Street ASHFIELD
1		575924	Network Substation	55	The Avenue 3 - 5 ASHFIELD
1		546605	Network Substation	56	Tintern Road 29 ASHFIELD

Lot Number	Section Number	Plan Number	Usage	PMIS	Address
B		306390	Network Substation	58	Waratah Street 45 HABERFIELD
1		505036	Network Substation	63	Alexander Street AUBURN
A		380954	Network Substation	66	Beatrice Street 12 AUBURN
1		181635	Network Substation	70	Carnarvon Street 107 SILVERWATER
32		225351	Zone Substation	83	Carter Street 2 - 4 HOMEBUSH BAY
33		225351	Zone Substation	83	Carter Street 2 - 4 HOMEBUSH BAY
1		572936	Network Substation	85	Childs Street 8 LIDCOMBE
1		319597	Network Substation	88	Chiswick Road 26 & Park Road AUBURN
1		611380	Network Substation	89	Church Street LIDCOMBE
1		335003	Network Substation	91	Church Street LIDCOMBE
12		564610	Network Substation	94	Dartbrook Road 38 - 40 AUBURN
1		565118	Network Substation	95	Dartbrook Road 99 AUBURN
1		564568	Network Substation	97	Doodson Avenue 19 - 21 LIDCOMBE
1		569002	Network Substation	100	Edwin Street 7 REGENTS PARK
A		385278	Network Substation	101	Day Street LIDCOMBE
1		610552	Network Substation	103	Euston Road AUBURN
1		364177	Network Substation	104	Fariola Street SILVERWATER
1		607318	Network Substation	105	Fourth Avenue REGENTS PARK
1		574107	Network Substation	106	Frances Street 30 - 32 LIDCOMBE
1		574462	Network Substation	107	Gibbons Street 11 AUBURN
1		623447	Network Substation	108	Park Road AUBURN
1		598188	Network Substation	117	Joseph Street LIDCOMBE

Lot Number	Section Number	Plan Number	Usage	PMIS	Address
65		13085	Network Substation	122	Kingsland Road 145 & Amy Street REGENTS PARK
1		564081	Network Substation	123	Macquarie Road AUBURN
1		600643	Network Substation	124	Mary Street & Dartbrook Road AUBURN
2		567531	Network Substation	125	Mary Street LIDCOMBE
Auto Consol		7293-102	Network Substation	126	Carnarvon Street & Melton Street SILVERWATER
1		383585	Network Substation	127	Meroo Street AUBURN
A		362961	Network Substation	132	Nicholas Street & Platform Street LIDCOMBE
1		380039	Network Substation	135	London Road 1 & Notting Hill Road LIDCOMBE
122		582882	Network Substation	136	Nyrang Street LIDCOMBE
1		319498	Network Substation	143	Park Road & Queen Road AUBURN
A		347473	Zone Substation	149	Parramatta Road 93 & Silverwater Rd 2 AUBURN
C		347473	Zone Substation	149	Parramatta Road 93 & Silverwater Rd 2 AUBURN
167		610769	Zone Substation	149	Parramatta Road 93 & Silverwater Rd 2 AUBURN
1		1108966	Network Substation	154	Provincial Street 50 AUBURN
1		381080	Zone Substation	155	Queen Street AUBURN
1		505040	Zone Substation	155	Queen Street AUBURN
23		255489	Network Substation	159	Rachael Close SILVERWATER
1		341408	Network Substation	163	Short Street & Junction Street AUBURN
12		621916	Network Substation	164	Short Street 10 LIDCOMBE
32	6	2057	Network Substation	170	Sixth Avenue 49 BERALA
3		564083	Network Substation	171	St Hilliers Road AUBURN
1		600310	Network Substation	172	St Hilliers Road AUBURN

Lot Number	Section Number	Plan Number	Usage	PMIS	Address
2		574839	Network Substation	173	St Hilliers Road AUBURN
1		571573	Network Substation	175	Station Road 86 AUBURN
1		556838	Network Substation	176	Station Road AUBURN
1		384989	Network Substation	177	Stubbs Street 382 AUBURN
1		565333	Network Substation	178	The Crescent 35 AUBURN
B		387235	Network Substation	182	Wellington Road AUBURN
4		592858	Network Substation	184	Alma Road 12a PADSTOW
3		588978	Network Substation	185	Horsley Road 318a MILPERRA
71		586645	Network Substation	186	Anzac Street 3 GREENACRE
1		581146	Network Substation	203	Boronia Road 31a GREENACRE
11		1151290	Zone Substation	206	Tarro Avenue 28 REVESBY
1		571572	Network Substation	207	Brunker Road 26a GREENACRE
1		571939	Network Substation	208	Brunker Road 95 YAGOONA
1		611027	Network Substation	209	Aloha Street 2 MASCOT
21		578489	Network Substation	212	Campbell Hill Road 31 CHESTER HILL
6		594497	Network Substation	215	Canterbury Road 52 BANKSTOWN
1		570749	Network Substation	217	Chapel Road 125 SOUTH BANKSTOWN
10		564919	Network Substation	219	Chapel Road 479a SOUTH BANKSTOWN
3		564847	Network Substation	221	Chapel Road 161 SOUTH BANKSTOWN
1		590143	Network Substation	225	Chiswick Road 8b GREENACRE
6		253391	Network Substation	226	Chiswick Road 65a GREENACRE
89		30451	Zone Substation	227	Christina Road 17 VILLAWOOD

Lot Number	Section Number	Plan Number	Usage	PMIS	Address
1		334614	Network Substation	232	Cooper Road 176b & Palomar Parade YAGOONA
6		253070	Network Substation	240	Edgar Street 127a BANKSTOWN
31		599369	Network Substation	248	Ganmain Crescent 1a MILPERRA
1		613554	Network Substation	249	Gascoigne Road 2a BIRRONG
16		579941	Network Substation	260	Green Street 11a REVESBY
1		701241	Network Substation	261	Griffiths Avenue 66 PUNCHBOWL
65		201186	Zone Substation	271	Georgina Street 1 - 7 BASS HILL
66		201186	Zone Substation	271	Georgina Street 1 - 7 BASS HILL
67		201186	Zone Substation	271	Georgina Street 1 - 7 BASS HILL
68		201186	Zone Substation	271	Georgina Street 1 - 7 BASS HILL
69		201186	Zone Substation	271	Georgina Street 1 - 7 BASS HILL
1		537642	Network Substation	272	Murdoch Street 70 CREMORNE
5		616460	Zone Substation	289	Marigold Street 48 REVESBY
1		570967	Network Substation	298	Milperra Road 259a REVESBY
4		587858	Network Substation	302	Mitchell Street 24a CONDELL PARK
21		574834	Network Substation	304	Old Kent Road 232 GREENACRE
1		530743	Network Substation	305	Olympic Parade 4b BANKSTOWN
1		626504	Network Substation	306	Padstow Parade 10a PADSTOW
11		563346	Network Substation	313	Raymond Street 37 BANKSTOWN

Lot Number	Section Number	Plan Number	Usage	PMIS	Address
1		507325	Network Substation	314	Macquarie Street 65a GREENACRE
1		595058	Network Substation	317	Roberts Road 2a GREENACRE
11		14265	Network Substation	318	Rodd Street 44 BIRRONG
1 Concurrent Lease		706930	Zone Substation	320	Rookwood Road 225 POTTS HILL
Auto Consol		10666-195	Zone Substation	325	Rosedale Avenue 81a - 89 & Anzac Street GREENACRE
1		449056	Zone Substation	325	Rosedale Avenue 81a - 89 & Anzac Street GREENACRE
1		598294	Network Substation	331	Sir Joseph Banks Street 35a BANKSTOWN
30		25402	Network Substation	332	Sir Thomas Mitchell Road 16 CHESTER HILL
X		406196	Network Substation	335	Greenfield Parade 15a BANKSTOWN
1		572070	Network Substation	337	Swan Street 14a REVESBY
1		569114	Network Substation	340	Turvey Street 50 PADSTOW
21		584150	Network Substation	341	Vega Street 50a REVESBY
1		626844	Network Substation	342	Vimy Street 2a BANKSTOWN
16		15334	Depot/zone Substation	344	Wellington Road 51 & Gascoigne Road 1 BIRRONG
Auto Consol		8410-40	Depot/zone Substation	344	Wellington Road 51 & Gascoigne Road 1 BIRRONG
Auto Consol		7259-179	Depot/zone Substation	344	Wellington Road 51 & Gascoigne Road 1 BIRRONG
21		15334	Depot/zone Substation	344	Wellington Road 51 & Gascoigne Road 1 BIRRONG

Lot Number	Section Number	Plan Number	Usage	PMIS	Address
41		566098	Network Substation	345	Werona Avenue 20a PADSTOW
12		239465	Network Substation	353	Yamma Street 23 SEFTON
400		712993	Network Substation	357	Botany Road 1440 BANKSMEADOW
1		232836	Network Substation	360	Botany Road Nr Coward Street MASCOT
3		531380	Network Substation	363	Bunnerong Road 3 Nr Devitt Place HILLSDALE
1		310135	Network Substation	366	Byrnes Street 14 BOTANY
A		414617	Network Substation	368	Chalmers Crescent 4a MASCOT
1		543631	Network Substation	369	Church Avenue MASCOT
3		512935	Network Substation	376	Evans Avenue & Dalby Place EASTLAKES
1		542582	Network Substation	380	Denison Street HILLSDALE
1		525659	Network Substation	383	Dransfield Avenue MASCOT
Y		417269	Network Substation	385	Edgehill Avenue BOTANY
1		510447	Network Substation	387	Ewan Street MASCOT
1		505170	Network Substation	389	Francis Street 4a MASCOT
19	A	1844	Network Substation	390	Gardeners Road 489 & William Street ROSEBERY
1		224757	Zone Substation	393	Gardeners Road 611 Nr Old Botany Road MASCOT
A		413013	Network Substation	397	Gordon Street ROSEBERY
1		203072	Network Substation	398	King Lane Off Hardie Street BOTANY
B		411710	Network Substation	401	Humphrey Street ROSEBERY
1		525658	Network Substation	404	Issac Smith Street DACEYVILLE
1		553967	Network Substation	407	Moreton Street 22 - 24 KINGSGROVE
1		740125	Network Substation	410	William Street 16 BOTANY
1		611835	Network Substation	417	Mascot Drive EASTLAKES

Lot Number	Section Number	Plan Number	Usage	PMIS	Address
1		546063	Network Substation	419	Glanville Avenue PAGEWOOD
1		622398	Network Substation	420	Myrtle Street BOTANY
111		616196	Network Substation	425	Park Parade PAGEWOOD
1		542529	Sub-transmission Easement	426	Wentworth Avenue 58 & Park Parade BOTANY
1		310544	Network Substation	427	Wentworth Avenue & Merchant Street MASCOT
1		542583	Sub-transmission Easement	428	Swinbourne Street BOTANY
1		100632	Network Substation	437	Pemberton Street 29 BOTANY
A		104826	Network Substation	438	Ramsgate Street Nr Dover Street BOTANY
1		318870	Network Substation	442	Robey Street 40 MASCOT
1		361770	Network Substation	444	Margate Street 4 BOTANY
2		218388	Network Substation	445	Slattery Parade & Gardeners Road EASTLAKES
1		611028	Network Substation	450	Sutherland Street MASCOT
4		576286	Network Substation	453	Tunbridge Street 4 MASCOT
1		516094	Network Substation	460	Wentworth Avenue PAGEWOOD
6		131181	Network Substation	461	Wentworth Avenue Nr Page Street MASCOT
1		669129	Zone Substation	462	William Street 3 & Aylesbury Road BOTANY
4		511502	Network Substation	465	Albert Crescent CROYDON
1		325573	Network Substation	466	Angel Road 25a Nr The Boulevard STRATHFIELD
1		324990	Network Substation	467	Badminton Road 4 & Liverpool Street CROYDON
1		225597	Network Substation	468	Baker Street 56a & Ann Street ENFIELD

Lot Number	Section Number	Plan Number	Usage	PMIS	Address
1		316438	Network Substation	469	Belmore Street Nr Burwood Road BURWOOD
1		366223	Network Substation	470	Beresford Avenue Nr Austin Avenue CROYDON PARK
1		574784	Network Substation	473	Burwood Road 5 Nr Liverpool Road BURWOOD HEIGHTS
1		324150	Network Substation	475	Cooper Street 2b Nr Wentworth Road STRATHFIELD
1		548638	Network Substation	477	Everton Road & Wentworth Road STRATHFIELD
1		449783	Network Substation	478	George Street 67a & Gloucester Avenue BURWOOD
1		565638	Network Substation	479	Georges River Road 243 CROYDON PARK
1		515824	Network Substation	480	Georges River Road CROYDON PARK
1		519086	Network Substation	482	Hextol Street CROYDON PARK
13		607950	Network Substation	484	Iceton Street 12 BURWOOD
1		601289	Network Substation	486	King Street 25 - 27a ENFIELD
A		392543	Network Substation	488	Lees Avenue & Georges River Road CROYDON PARK
1		561455	Network Substation	489	Liverpool Road 26 ENFIELD
2		536532	Network Substation	490	Neich Parade 2l BURWOOD
1		449839	Network Substation	492	Princes Street & Cheltenham Road BURWOOD
1		324188	Network Substation	493	Russell Street 36 & The Boulevard STRATHFIELD
1		601288	Network Substation	494	Shelley Street 15a (Off Grant Park) ENFIELD

Lot Number	Section Number	Plan Number	Usage	PMIS	Address
1		319038	Network Substation	496	Wallace Street 32 Nr Fitzroy Street BURWOOD
2		373352	Network Substation	497	Webb Street 67 Nr Fitzroy Street CROYDON
2		593564	Network Substation	500	Wentworth Road 21 STRATHFIELD
A		369848	Network Substation	503	Alfred Street 15a CLEMTON PARK
1		435618	Network Substation	504	Woolcott Street 6 & Ann Street EARLWOOD
1		571529	Network Substation	505	Anderson Street 6 - 12 BELMORE
455		243672	Network Substation	506	Arizona Place 3a RIVERWOOD
1		324896	Network Substation	510	Baltimore Street 6 Nr Albert Street BELFIELD
1		550642	Network Substation	511	Baltimore Street 42 - 44 BELFIELD
1		372991	Network Substation	512	Bass Road 28a EARLWOOD
1		572071	Network Substation	516	Beamish Street 42 - 46 CAMPSIE
1		551979	Network Substation	517	Beaumont Street 32 KINGSGROVE
1		383244	Network Substation	518	Boorea Avenue 2a LAKEMBA
1		554584	Network Substation	521	Browning Street 4a CAMPSIE
1		182151	Network Substation	524	Burwood Road 543 Nr Canterbury Road BELMORE
1		182150	Network Substation	525	Knox Street 5 & Burwood Road BELMORE
1		379958	Network Substation	526	Campaspe Avenue 3a PUNCHBOWL
X		410684	Network Substation	528	Canterbury Road 428 Nr Bexley Road CAMPSIE
13		550343	Network Substation	532	Canterbury Road 826a LAKEMBA

Lot Number	Section Number	Plan Number	Usage	PMIS	Address
1		505538	Network Substation	533	Forsyth Street 59b & Chapel Street BELMORE
1		437552	Network Substation	534	Chapel Street 2d Nr Wilson Lane BELMORE
E		310411	Network Substation	539	Church Street 94 Nr Railway Line CANTERBURY
1		376543	Network Substation	540	Clarke Street 2 - 4 EARLWOOD
1		554729	Network Substation	541	Clio Street 20 - 22 WILEY PARK
1		544959	Network Substation	542	Clio Street 24a Nr Edge Street WILEY PARK
A		378961	Network Substation	544	Close Street 2 Nr Canterbury Road CANTERBURY
3		571604	Network Substation	546	Clyde Street 16a CROYDON PARK
1		376519	Network Substation	547	Cross Street 1 CAMPSIE
1		230121	Network Substation	548	Croydon Avenue 140a CROYDON PARK
3		547926	Network Substation	550	Denman Avenue 74 WILEY PARK
1		569655	Network Substation	552	Denman Avenue 38a WILEY PARK
2		388003	Network Substation	553	Douglas Street 9 & Frost Street EARLWOOD
1		559051	Network Substation	554	Dryden Street 27a - 29 CAMPSIE
1		551895	Network Substation	555	Dudley Street 104a PUNCHBOWL
1		550834	Network Substation	556	Duke Street 98a CAMPSIE
1		598673	Network Substation	557	Crinan Street 89a & Wallace Lane HURLSTONE PARK
1		611627	Network Substation	558	Floss Street & Euston Road HURLSTONE PARK
1		553515	Network Substation	559	Fairmount Street 41a LAKEMBA

Lot Number	Section Number	Plan Number	Usage	PMIS	Address
B		390254	Network Substation	560	Farnham Avenue 2a Nr Draper Avenue ROSELANDS
1		559901	Network Substation	561	Ferguson Avenue 20a WILEY PARK
1		580953	Network Substation	562	Ferguson Avenue 50 - 54 WILEY PARK
3		592100	Network Substation	563	Fifth Avenue 19a CAMPSIE
1		191604	Residential Cottage	564	Fifth Street 49 ASHBURY
1		557542	Network Substation	566	First Avenue 33 CAMPSIE
1		556424	Network Substation	567	Flora Street 38 - 40 ROSELANDS
1		124155	Network Substation	568	Floss Street 12 HURLSTONE PARK
A		379452	Network Substation	568	Floss Street 12 HURLSTONE PARK
2		114666	Network Substation	571	Fourth Avenue 1a Nr Ninth Avenue CAMPSIE
1		599126	Network Substation	572	Frazer Street 10 - 16 LAKEMBA
32		258888	Network Substation	573	Garema Circuit 6a KINGSGROVE
35		258888	Network Substation	574	Garema Circuit Lot 35 KINGSGROVE
33		258888	Network Substation	577	Garema Circuit 41a KINGSGROVE
1		570145	Network Substation	578	Garnet Street 38 - 40 DULWICH HILL
4		560412	Network Substation	579	Georges River Road 120 - 132 CROYDON PARK
1		367891	Network Substation	581	Gueudecourt Avenue 49a EARLWOOD
1		553876	Network Substation	582	Haldon Street 201 - 205a LAKEMBA
2		583152	Network Substation	583	Haldon Street 282 - 310 LAKEMBA
1		562161	Network Substation	584	Hampden Road 97 LAKEMBA

Lot Number	Section Number	Plan Number	Usage	PMIS	Address
1		557759	Network Substation	585	Hampton Street 25a CROYDON PARK
Y		35912	Network Substation	587	Hannans Road 103 NARWEE
1		440928	Vacant Land	588	Hannans Road 15a & Napoleon Street RIVERWOOD
1		523830	Network Substation	590	Harp Street 16b BELMORE
1		562086	Network Substation	591	Homer Street 101a - 107 EARLWOOD
1		531174	Network Substation	592	Homer Street 159 - 161 KINGSGROVE
A		364644	Network Substation	593	Howard Street 1a CANTERBURY
1		547314	Network Substation	594	Iluka Street 1a Nr Bonds Road RIVERWOOD
1		553516	Network Substation	597	Karne Street PUNCHBOWL
1		506770	Network Substation	598	Karne Street 84a NARWEE
1		368211	Network Substation	600	King Street 51a ASHBURY
1		555579	Network Substation	601	King Georges Road 218a ROSELANDS
1		508256	Network Substation	603	Kingsgrove Road 190a KINGSGROVE
71		15126	Network Substation	604	Bexley Road 129 & Kingsgrove Road EARLWOOD
1		369871	Network Substation	605	Lakemba Street 80 Nr Brande Street BELMORE
A		440317	Network Substation	606	Lancelot Street 2b PUNCHBOWL
1		569166	Network Substation	607	Lincoln Street 67a BELFIELD
1		552334	Network Substation	608	Loftus Street 37a CAMPSIE
396		228135	Network Substation	609	Louisana Place 1 RIVERWOOD

Lot Number	Section Number	Plan Number	Usage	PMIS	Address
13		566784	Network Substation	610	Lundy Avenue 1b KINGSGROVE
1		557265	Network Substation	611	Macdonald Street 9a LAKEMBA
1		407732	Network Substation	612	Main Street 37a EARLWOOD
1		598218	Network Substation	614	Mckenzie Street 1 CAMPSIE
453		243672	Network Substation	616	Michigan Road 24 RIVERWOOD
1		560601	Network Substation	617	Minter Street 38 - 42 CANTERBURY
388		228547	Network Substation	618	Missouri Place 2 RIVERWOOD
1		369197	Network Substation	621	Moore Street 14 CAMPSIE
14		544103	Network Substation	622	Moorefields Road Nr Rodgers Street LAKEMBA
1		579254	Network Substation	623	Moorefields Road 60a KINGSGROVE
1		570040	Network Substation	632	New Canterbury Road 706a HURLSTONE PARK
4		18633	Zone Substation	633	Nicholas Avenue 6 Nr Bexley Road CAMPSIE
A		350904	Zone Substation	633	Nicholas Avenue 6 Nr Bexley Road CAMPSIE
1		235048	Network Substation	635	Northcote Street CANTERBURY
E		14747	Network Substation	636	Omaha Street 28 Nr Baltimore Road BELFIELD
A		30768	Network Substation	637	Parry Avenue 6 NARWEE
1		434109	Network Substation	639	Penshurst Road 1a Nr King Georges Road ROSELANDS
1		611378	Network Substation	640	Phillips Avenue 11a CANTERBURY
1		574069	Network Substation	643	Princess Street 44 - 46 CANTERBURY
X		405800	Network Substation	646	Quigg Street 57a Nr Haldon Street LAKEMBA

Lot Number	Section Number	Plan Number	Usage	PMIS	Address
1		306678	Network Substation	647	Railway Parade 23 Nr Quigg Street LAKEMBA
1		322069	Network Substation	649	Remly Street 2a Nr Canterbury Road ROSELANDS
1		326874	Network Substation	651	Rogers Street 55 & Mccallum Street ROSELANDS
2		572447	Network Substation	652	Rose Street 29a PUNCHBOWL
1		559749	Network Substation	653	Rosebank Avenue 44 A Nr Armitree Street KINGSGROVE
Y		405645	Network Substation	656	Roseview Avenue 42 ROSELANDS
A		417614	Network Substation	657	Roslyn Street 86 ASHBURY
1		608072	Network Substation	658	Rossmore Avenue 107 Nr Canterbury Road PUNCHBOWL
3		561019	Network Substation	659	Second Avenue 58 - 64 CAMPSIE
2		356539	Network Substation	661	Shackel Avenue 1a KINGSGROVE
1		321178	Network Substation	666	South Parade Nr Beamish Street CAMPSIE
1		560101	Network Substation	667	Sproule Street 89a - 91 LAKEMBA
3		617707	Network Substation	669	The Walk 2a EARLWOOD
1		570491	Network Substation	670	Third Avenue 6a CAMPSIE
1		551490	Network Substation	671	Third Avenue 42a CAMPSIE
1		505939	Network Substation	672	Tusmore Street 38a PUNCHBOWL
1		540460	Network Substation	674	Unara Lane 1 CAMPSIE
11		596778	Network Substation	676	Wangee Road 60a LAKEMBA
11		571285	Network Substation	677	Wangee Road 78 - 80 LAKEMBA

Lot Number	Section Number	Plan Number	Usage	PMIS	Address
11		581051	Network Substation	679	Wardell Road 70 - 74 EARLWOOD
466		596801	Network Substation	681	Washington Avenue 2 RIVERWOOD
A		402127	Network Substation	682	Wellington Road 2a Nr Homer Street EARLWOOD
1		370597	Network Substation	686	Wiggs Road 26a - 28 RIVERWOOD
1		236280	Network Substation	689	William Street 197 EARLWOOD
2		236280	Network Substation	689	William Street 197 EARLWOOD
2		209176	Network Substation	690	William Street 92 EARLWOOD
34		251772	Network Substation	692	Wirega Avenue 3 KINGSGROVE
B		399502	Network Substation	698	Wolli Avenue 2a & Bray Avenue EARLWOOD
Auto Consol		11679-144	Zone Substation	699	Ada Street 32 CONCORD
2		100697	Network Substation	700	Arthur Street 1a Nr Wellbank Street CONCORD
1		321453	Network Substation	703	Brays Road 40a & Van Hee Street CONCORD
19		620861	Network Substation	705	Broughton Street 1e Nr Parramatta Road CONCORD
81		554698	Network Substation	709	Bexley Road 33 - 35 EARLWOOD
1		514055	Zone Substation	713	Bonds Road 76 PUNCHBOWL
146		219457	Vacant Land	717	Ambleside Street 28a COLLAROY PLATEAU
1		521807	Network Substation	719	Clermont Street 1a NORTH STRATHFIELD
1		102651	Network Substation	721	Concord Road 108a & Napier Street NORTH STRATHFIELD

Lot Number	Section Number	Plan Number	Usage	PMIS	Address
1		748005	Network Substation	722	Cooper Street 32a & Everton Street STRATHFIELD
22		561866	Network Substation	723	Corby Avenue 1a CONCORD
1		601106	Vacant Land	724	Cormiston Avenue 1a CONCORD
32		546204	Network Substation	727	Evelyn Avenue 2a CONCORD
A		382070	Zone Substation	728	George Street 31 CONCORD WEST
1		1629	Network Substation	730	George Street 40 A Nr Lemnos Street NORTH STRATHFIELD
1		607236	Network Substation	734	Greenlees Avenue 2a CONCORD
18		239579	Network Substation	740	Leeds Street 2a Nr Concord Road RHODES
69		243992	Network Substation	741	Marceau Drive 29a CONCORD
31	D	10188	Network Substation	742	Myall Street 48 & Quandong Street CONCORD WEST
10		576847	Network Substation	743	Norman Street 11a CONCORD
5		606747	Network Substation	744	Nullawarra Avenue 11 CONCORD WEST
1		320106	Network Substation	748	Parramatta Road 197 Nr Railway Street HOMEBUSH
1		320873	Network Substation	750	Stanley Street 7 Nr Burwood Road CONCORD
1		179878	Network Substation	751	Sydney Street 22 Nr Inverary Street CONCORD
1		318589	Network Substation	752	Trafalgar Parade 1a CONCORD
B		341524	Network Substation	753	Tripod Street 17b Nr Zoeller Street CONCORD
1		320043	Network Substation	758	Tenterfield Street 6a & Waratah Street NORTH STRATHFIELD

Lot Number	Section Number	Plan Number	Usage	PMIS	Address
1		380350	Network Substation	759	Yaralla Street 4a CONCORD WEST
1		112384	Network Substation	760	Wellbank Street 2a NORTH STRATHFIELD
1		553337	Network Substation	761	Arthur Street FIVE DOCK
Y		411932	Network Substation	762	Barnstaple Road 63 & Ingham Avenue FIVE DOCK
42		242652	Network Substation	763	Bayview Road Nr Noongah Place CANADA BAY
1		526290	Network Substation	764	Bibby Street CHISWICK
1		599397	Network Substation	765	Bickleigh Street & Bickleigh Lane ABBOTSFORD
1		551175	Network Substation	766	Bortfield Drive & Blackwall Point Road CHISWICK
1		594696	Network Substation	767	Barnstaple Road 66e FIVE DOCK
1		552333	Network Substation	770	Bortfield Drive CHISWICK
1		535728	Network Substation	771	Bortfield Drive CHISWICK
1		183679	Network Substation	772	Brent Street RUSSELL LEA
1		559001	Network Substation	774	Charles Street 26e FIVE DOCK
1		557293	Network Substation	775	College Street 51 - 53 DRUMMOYNE
1		557930	Network Substation	776	Collingwood Street 27 - 31 DRUMMOYNE
A		373732	Network Substation	779	East Street 2a & Wrights Point FIVE DOCK
1		183192	Network Substation	780	Edwin Street & Ferry Lane DRUMMOYNE
X		409099	Network Substation	789	Great North Road 376a ABBOTSFORD
1		559965	Network Substation	792	Hampden Road 166 ABBOTSFORD
1		620133	Network Substation	793	Henry Street FIVE DOCK
11		558188	Network Substation	794	Kings Road 60e FIVE DOCK

Lot Number	Section Number	Plan Number	Usage	PMIS	Address
1		574318	Network Substation	796	Lyons Road 437 - 441 FIVE DOCK
70		668981	Network Substation	797	Lyons Road 60 & Bayswater Street DRUMMOYNE
B		408976	Network Substation	798	Margaret Street FIVE DOCK
1		558056	Network Substation	799	Montrose Road 2 - 4 ABBOTSFORD
B		345089	Network Substation	800	Myler Street FIVE DOCK
1		183466	Network Substation	804	Pine Avenue 53 Nr Wareemba Road FIVE DOCK
A		374687	Network Substation	805	Polding Street & Gipps Street DRUMMOYNE
1		1119946	Network Substation	808	Ramsay Road 2e FIVE DOCK
1		590874	Network Substation	809	Regatta Road FIVE DOCK
1		599141	Network Substation	810	Rokeby Road 9 - 11 ABBOTSFORD
1		557440	Network Substation	811	Sibbick Street 42 - 44 RUSSELL LEA
1		504478	Network Substation	812	Spring Street ABBOTSFORD
2		585916	Network Substation	813	St Albans Street ABBOTSFORD
1		583655	Network Substation	814	St Georges Crescent DRUMMOYNE
1		235446	Network Substation	816	St Georges Crescent DRUMMOYNE
1		560430	Network Substation	819	Victoria Place 334 - 336 DRUMMOYNE
1		549779	Network Substation	821	Victoria Place DRUMMOYNE
1		540049	Network Substation	822	Victoria Place 347e DRUMMOYNE
10		581811	Zone Substation	823	Wareemba Street & Hampden Road ABBOTSFORD

Lot Number	Section Number	Plan Number	Usage	PMIS	Address
C		332646	Network Substation	824	Spencer Street Nr William Street FIVE DOCK
1		364077	Network Substation	825	Wolseley Street 15e Nr Wrights Rd DRUMMOYNE
1		570291	Network Substation	826	Wright's Road 59e DRUMMOYNE
1		597615	Network Substation	828	Lyons Road (Friend Avenue) FIVE DOCK
1		403866	Network Substation	829	York Avenue 15 FIVE DOCK
1		706656	Network Substation	853	Bundara Avenue TERRIGAL
1		629609	Network Substation	869	Dane Drive 11 GOSFORD
1		561752	Network Substation	901	Carr Street 11s COOGEE
872		619613	Zone Substation	908	Gindurra Road 22 SOMERSBY
Auto Consol		5786-88	Zone Substation	1008	Ocean Beach Road 42 WOY WOY
Auto Consol		5802-128	Zone Substation	1008	Ocean Beach Road 42 WOY WOY
31	1	7923	Zone Substation	1008	Ocean Beach Road 42 WOY WOY
Auto Consol		5865-238	Zone Substation	1008	Ocean Beach Road 42 WOY WOY
34	1	7923	Zone Substation	1008	Ocean Beach Road 42 WOY WOY
11		863180	Zone Substation	1011	Osborne Avenue 99 & Australia Avenue UMINA BEACH
1		507532	Zone Substation	1063	Picketts Valley Road 60 PICKETTS VALLEY
81		584385	Zone Substation	1082	Chamberlain Road LISAROW
108		2739	Zone Substation	1088	The Entrance Road 129 ERINA
194		1976	Zone Substation	1101	Willoughby Road 125 TERRIGAL
195		659566	Vacant Land	1101	Willoughby Road 125 TERRIGAL

Lot Number	Section Number	Plan Number	Usage	PMIS	Address
1		597411	Network Substation	1122	Albert Street 57 - 71 HORNSBY
10		136128	Zone Substation	1129	Geneva Street 11 Cnr Greenview Pde & BEROWRA
25		241286	Zone Substation	1129	Geneva Street 11 Cnr Greenview Pde & BEROWRA
1		550397	Zone Substation	1129	Geneva Street 11 Cnr Greenview Pde & BEROWRA
1		579017	Network Substation	1130	Ashley Street 20a HORNSBY
1		593492	Network Substation	1131	Ball Avenue 2b EASTWOOD
11		605746	Network Substation	1154	Mundowi Road 3a & Beaumont Road MOUNT KURING-GAI
1		591175	Network Substation	1170	Berowra Waters Road Lot 1 BEROWRA
1		611379	Network Substation	1181	Beryl Avenue 1a MOUNT COLAH
6		22112	Zone Substation	1188	Bridge Road 51 - 57 & Denison Street HORNSBY
7		22112	Zone Substation	1188	Bridge Road 51 - 57 & Denison Street HORNSBY
1		1082720	Parking	1190	Bridge Road 50 - 56 & Water Street HORNSBY
2		1082720	Parking	1190	Bridge Road 50 - 56 & Water Street HORNSBY
1		565405	Network Substation	1196	Burdett Street 44 A Nr Sherbrook Road HORNSBY
1		559395	Network Substation	1197	Burdett Street 22a - 24 HORNSBY
X		417281	Network Substation	1210	Crusader Road 3b & Galston Road & GALSTON
11		596973	Network Substation	1221	Clovelly Road 27b HORNSBY

Lot Number	Section Number	Plan Number	Usage	PMIS	Address
1		588671	Network Substation	1238	Doomben Avenue 7a EASTWOOD
1		586502	Network Substation	1249	Dural Street 5 - 9 HORNSBY
13		598318	Network Substation	1252	Edensor Street 14a EPPING
1		564793	Network Substation	1253	Edgeworth David Avenue 23 A WAITARA
1		596726	Network Substation	1259	Epping Road 7a EPPING
1		590705	Network Substation	1260	Essex Street 4a EPPING
1		570372	Vacant Land	1272	Frederick Street 5a HORNSBY
1		575900	Network Substation	1278	Galston Road 360 DURAL
1		560692	Network Substation	1306	Hunter Street 38 - 42 HORNSBY
1		570325	Vacant Land	1307	Hunter Street 46a - 48 HORNSBY
1		571414	Network Substation	1308	Hunter Street 64 - 66 HORNSBY
1		565014	Network Substation	1309	Hunter Street 84a HORNSBY
3		568564	Vacant Land	1310	Hunter Street 90a HORNSBY
1		575207	Vacant Land	1311	Hunter Street 95a HORNSBY
1		564120	Network Substation	1312	Hunter Street 103a HORNSBY
21		575489	Vacant Land	1313	Hunter Street 109a HORNSBY
1		605003	Network Substation	1318	Pacific Highway 138a & James Street HORNSBY
A		379519	Zone Substation	1330	Loftus Road 17 & Victoria Road PENNANT HILLS
1		579738	Network Substation	1349	Muriel Street 2b HORNSBY
1		570822	Network Substation	1350	Muriel Street 35a HORNSBY
16		598036	Vacant Land	1351	Muriel Street 21a HORNSBY

Lot Number	Section Number	Plan Number	Usage	PMIS	Address
1		605749	Network Substation	1356	New Farm Road 52b PENNANT HILLS
1		592618	Network Substation	1386	Pacific Highway 27 - 29 WAHROONGA
1		594731	Network Substation	1387	Pacific Highway 60a WAITARA
21		816875	Network Substation	1388	Ashley Lane 2c HORNSBY
1		576274	Network Substation	1393	Palmerston Road 51a HORNSBY
1		567945	Network Substation	1394	Park Avenue 7 - 9 WAITARA
21		575477	Network Substation	1397	Pattison Avenue 3 - 7 WAITARA
1		573866	Vacant Land	1399	Union Street 16a WEST RYDE
1		583654	Network Substation	1401	Aaron Place 1a & Pennant Hills Road WAHROONGA
1		535727	Network Substation	1402	Pennant Hills Road 70a NORMANHURST
1		560218	Network Substation	1409	Ray Road 17 - 19a EPPING
211		598618	Network Substation	1420	Salisbury Road 29 - 37 ASQUITH
6		561689	Network Substation	1426	Sherbrook Road 7a HORNSBY
1		562185	Network Substation	1427	Florence Street 79a & Sherbrook Road HORNSBY
1		571347	Network Substation	1447	William Street 25 - 29 HORNSBY
A		334636	Network Substation	1457	Church Street Opp. Herberton Avenue HUNTERS HILL
1		190337	Network Substation	1458	Cowell Street 2a GLADESVILLE
A		415685	Network Substation	1460	Foss Street 5 & Alexandra Street HUNTERS HILL
1		85924	Network Substation	1461	Gale Street WOOLWICH

Lot Number	Section Number	Plan Number	Usage	PMIS	Address
1		103794	Network Substation	1463	Isler Street GLADESVILLE
1		222640	Network Substation	1464	Joubert Street HUNTERS HILL
2		567284	Network Substation	1465	Junction Street GLADESVILLE
1		380301	Network Substation	1466	Note Street HUNTERS HILL
3		535074	Network Substation	1468	Short Street 6 HUNTERS HILL
1		599095	Network Substation	1472	Woolwich Road HUNTERS HILL
6		702963	Network Substation	1477	Allwood Crescent 68h LUGARNO
34		15552	Network Easement	1480	Anderson Road 71 MORTDALE
4		627376	Network Substation	1481	Austin Avenue NARWEE
1		431830	Network Substation	1487	Bridge Street 1a PENSURST
X		417978	Network Substation	1488	Commercial Road 36 KINGSGROVE
B		154171	Network Substation	1489	Cook Street 31 MORTDALE
2		831932	Sub-transmission Easement	1496	Depot Road 20 PEAKHURST
50		8435	Zone Substation	1497	Donald Street 71 HURSTVILLE
42		9020	Zone Substation	1505	Gungah Bay Road 8 OATLEY
43		9020	Zone Substation	1505	Gungah Bay Road 8 OATLEY
41		9020	Vacant Land	1506	Gungah Bay Road 2 OATLEY
1		186179	Network Substation	1514	Lily Street 3 HURSTVILLE
67		206906	Network Substation	1521	Lorraine Street 156a PEAKHURST
3		577938	Network Substation	1524	Merriwa Street 17 - 23 GORDON
1		513371	Sub-transmission Easement	1527	Norman Street 38 PEAKHURST

Lot Number	Section Number	Plan Number	Usage	PMIS	Address
41		630004	Network Substation	1537	Sunshine Parade PEAKHURST
2		369925	Zone Substation	1540	Talbot Street 38 RIVERWOOD
3		369925	Zone Substation	1540	Talbot Street 38 RIVERWOOD
Auto Consol		10536-194	Zone Substation	1547	Blakesley Road 20 HURSTVILLE
5		622396	Network Substation	1548	Coleborne Avenue MORTDALE
12		911188	Network Substation	1551	Gray Street 1a KOGARAH
1		507312	Network Substation	1563	Ormonde Parade 3 HURSTVILLE
2		507312	Network Substation	1563	Ormonde Parade 3 HURSTVILLE
A		406826	Network Substation	1573	Boundary Street 195 & Allard Avenue ROSEVILLE
1		370091	Network Substation	1574	Archbold Road 89a LINDFIELD
1		384810	Network Substation	1575	Arthur Street KILLARA
1		184042	Network Substation	1578	Beaconsfield Parade LINDFIELD
1		376719	Network Substation	1582	Boomerang Street TURRAMURRA
1		223894	Network Substation	1583	Boundary Road WAHROONGA
1		577297	Network Substation	1584	Boyd Street TURRAMURRA
20		23745	Network Substation	1585	Fiddens Wharf Road & Bradfield Road KILLARA
1		419591	Network Substation	1595	Katina Street 39 TURRAMURRA
1		449664	Network Substation	1596	Chelmsford Avenue & Trafalgar Avenue LINDFIELD
2		354472	Network Substation	1597	Pacific Highway 723 & Churchill Lane GORDON
1		585454	Network Substation	1600	Curtin Avenue & Forde Avenue WAHROONGA
X		381570	Network Substation	1605	Durham Avenue ST IVES

Lease Annexure A Distribution Network Lease

Lot Number	Section Number	Plan Number	Usage	PMIS	Address
33		252197	Network Substation	1611	Florey Avenue PYMBLE
1		343476	Network Substation	1622	Karranga Avenue 390 KILLARA
1		1099834	Network Substation	1629	Pymble Avenue 44a & Livingstone Avenue PYMBLE
1		853035	Network Substation	1645	Babbage Road 40 & Malvern Street EAST ROSEVILLE
X		381425	Network Substation	1647	Marshall Avenue 3a & Fox Valley Road WARRAWEE
11		568968	Network Substation	1648	Mcintosh Street GORDON
1		566663	Network Substation	1653	Merriwa Street 7 - 11 GORDON
11		578002	Network Substation	1656	Mona Vale Road 245 Nr Stanley Street ST IVES
Auto Consol		11745-35	Zone Substation	1657	Mona Vale Road 206 & Memorial Avenue ST IVES
1		437968	Network Substation	1659	Moorina Road PYMBLE
1		370558	Network Substation	1665	Nelson Road LINDFIELD
1		585805	Network Substation	1666	Neringah Avenue South 13 WAHROONGA
11		594008	Network Substation	1667	Pacific Highway 1208 - 1220 PYMBLE
2		590495	Network Substation	1668	Pacific Highway 1316a - 1322 TURRAMURRA
4		567065	Network Substation	1669	Pacific Highway WAHROONGA
1		558509	Network Substation	1670	Pacific Highway 1286 - 1290 TURRAMURRA
4		565324	Network Substation	1671	Pacific Highway 568 KILLARA
Auto Consol		7329-16	Depot/zone Substation	1673	Pacific Highway 982 - 984 PYMBLE
Auto Consol		4677-223	Zone Substation	1675	Pacific Highway 402 LINDFIELD
3		667609	Zone Substation	1675	Pacific Highway 402 LINDFIELD

Lot Number	Section Number	Plan Number	Usage	PMIS	Address
A		449824	Network Substation	1676	Pacific Highway 161a & Shirley Road ROSEVILLE
1		578733	Network Substation	1677	Pacific Highway 895a PYMBLE
1		788743	Vacant Land	1678	Pacific Highway 909b PYMBLE
1		181261	Zone Substation	1680	Pacific Highway 1243 & Turramurra St TURRAMURRA
1		203456	Zone Substation	1680	Pacific Highway 1243 & Turramurra St TURRAMURRA
B		396197	Zone Substation	1680	Pacific Highway 1243 & Turramurra St TURRAMURRA
1		505039	Zone Substation	1680	Pacific Highway 1243 & Turramurra St TURRAMURRA
B		371827	Network Substation	1685	Park Avenue 2a ROSEVILLE
25		585038	Network Substation	1687	Rohini Street 51a TURRAMURRA
1		379815	Network Substation	1689	Albion Street 71a ANNANDALE
1		366408	Network Substation	1690	Sydney Road EAST LINDFIELD
1		368765	Network Substation	1690	Sydney Road EAST LINDFIELD
1		543666	Network Substation	1691	Torokina Avenue ST IVES
1		347609	Network Substation	1693	Treatts Road LINDFIELD
2		590277	Network Substation	1696	Kamilaroy Road (Windsor Walk) WEST PYMBLE
1		382719	Network Substation	1697	Warwilla Avenue 2 & Coonanbarra Road WAHROONGA
32		28025	Network Substation	1704	Yeramba Street 26 Nr Mimosa Road TURRAMURRA
11		558654	Network Substation	1705	Apollo Place LANE COVE WEST

Lot Number	Section Number	Plan Number	Usage	PMIS	Address
1		575901	Network Substation	1706	Longueville Road 139a & Austin Street LANE COVE
1		527097	Network Substation	1708	Austin Crescent LANE COVE
X		414022	Network Substation	1709	Pacific Highway & Berry Road ST LEONARDS
1		379019	Network Substation	1710	Burley Street 1b LANE COVE WEST
1		559620	Network Substation	1717	Grace Street & Burns Bay Road LANE COVE
21		553877	Network Substation	1718	Burns Bay Road 295 LANE COVE
11		539257	Network Substation	1719	Burns Bay Road 131a Nr Gentle Street LANE COVE
1		542980	Network Substation	1720	Burns Bay Road 90 - 92 LANE COVE
1		380831	Network Substation	1723	Campbell Avenue 3 LANE COVE
1		231973	Network Substation	1724	Centennial Avenue 42 LANE COVE
3		560889	Network Substation	1725	Christie Street 84a ST LEONARDS
1		536567	Network Substation	1727	Coxs Lane 1a Nr Epping Road LANE COVE
1		566041	Network Substation	1733	Greenwich Road 2a GREENWICH
1		548790	Network Substation	1734	Helen Street 28a LANE COVE
1		531281	Network Substation	1735	Helen Street LANE COVE
1		569592	Network Substation	1736	Helen Street 81 LANE COVE
1		550547	Network Substation	1737	Huxtable Avenue 26a LANE COVE
C		382698	Network Substation	1738	Kariola Street 7 LANE COVE
1		383702	Network Substation	1739	Kenneth Street 24a LONGUEVILLE
1		548097	Network Substation	1740	Landers Road 52a - 56 LANE COVE

Lot Number	Section Number	Plan Number	Usage	PMIS	Address
1		380807	Network Substation	1742	Alpha Road & Beta Road LANE COVE
Y		418053	Network Substation	1743	Mars Road Nr Chaplin Drive LANE COVE WEST
1		555580	Network Substation	1744	Roslyn Street & Mowbray Road LANE COVE
1		538391	Network Substation	1745	Mowbray Road LANE COVE WEST
1		539618	Network Substation	1746	Mowbray Road West LANE COVE WEST
1		546849	Network Substation	1748	Murray Street 18 - 22 LANE COVE WEST
1		560525	Network Substation	1751	Pacific Highway 194 LANE COVE
1		622321	Network Substation	1753	Albion Street 1 ROZELLE
1		78554	Network Substation	1754	River Road 59a - 61a GREENWICH
1		369117	Network Substation	1755	Trouve Street 18 & River Road LANE COVE
1		182149	Network Substation	1758	Birdwood Avenue Nr Rosenthal Avenue LANE COVE
1		581355	Network Substation	1760	Sirius Road LANE COVE WEST
41		571838	Network Substation	1761	Sirius Road 7a LANE COVE WEST
11		567279	Vacant Land	1762	Sirius Road 13a Nr Appollo Place LANE COVE WEST
2		229074	Miscellaneous Establishment	1763	Mars Road 18 - 20 Nr Sirius Road LANE COVE WEST
3		229074	Miscellaneous Establishment	1763	Mars Road 18 - 20 Nr Sirius Road LANE COVE WEST
1		540715	Network Substation	1765	Stokes Street 19 LANE COVE
1		527420	Network Substation	1770	Marion Street 105a (Balmain Road) LILYFIELD
3		1115655	Zone Substation	1771	Balmain Road 133 - 141 LEICHHARDT

Lot Number	Section Number	Plan Number	Usage	PMIS	Address
Auto Consol		2198-134	Network Substation	1777	Burton Street 40 GLEBE
1		542844	Network Substation	1780	Charles Street LEICHHARDT
21		667230	Network Substation	1781	Chester Street 98 CAMPERDOWN
1		103567	Network Substation	1784	Collins Street 12 ANNANDALE
11		578178	Network Substation	1789	Curtis Street 36a BALMAIN
1		586529	Network Substation	1790	Darling Street ROZELLE
1		618941	Network Substation	1791	Donnelly Street BALMAIN
5		617944	Network Substation	1792	Elliott Street 102a Nr Laggan Avenue BALMAIN
1		560837	Network Substation	1796	Evans Street 159 ROZELLE
1		584642	District (support) Establishment / Zone Substation	898 & 899	Faunce Street 22 - 48 & Racecourse Road WEST GOSFORD
1		600853	Network Substation	1797	Cary Street 44a & Excelsior Street LEICHHARDT
369		755227	District (support) Establishment / Zone Substation	898 & 899	Faunce Street 22 - 48 & Racecourse Road WEST GOSFORD
376		755227	District (support) Establishment / Zone Substation	898 & 899	Faunce Street 22 - 48 & Racecourse Road WEST GOSFORD
2		1169232	District (support) Establishment / Zone Substation	898 & 899	Faunce Street 22 - 48 & Racecourse Road WEST GOSFORD
1		562947	Network Substation	1804	Forsyth Street GLEBE
1		83702	Network Substation	1806	Franklyn Street 8 & Greek Street GLEBE
1		80864	Network Substation	1808	Glebe Street Nr Norton Street GLEBE POINT
1		224384	Network Substation	1809	Mullens Street 109a & Goodsir Street ROZELLE
3		227326	Network Substation	1815	Hay Street 13a LEICHHARDT

Lot Number	Section Number	Plan Number	Usage	PMIS	Address
1		578591	Network Substation	1817	Hereford Street 77 - 85 GLEBE
1		602355	Network Substation	1820	John Street 21 - 35 LEICHHARDT
Auto Consol		4509-30	Network Substation	1821	Johnston Street 182 Nr Piper Street ANNANDALE
1		543055	Network Substation	1829	Louisa Road BIRCHGROVE
7		594879	Network Substation	1834	Glebe Point Road 459 A & Mary St GLEBE
6		596490	Network Substation	1837	Mitchell Street Nr Park Lane GLEBE
A		388995	Network Substation	1843	Trafalgar Street 150 & Nelson Street ANNANDALE
1		228797	Network Substation	1851	Quirk Street 1 ROZELLE
1		319713	Network Substation	1853	Ross Street 19 Nr St John Road GLEBE
47		597293	Network Substation	1854	Rosser Street BALMAIN
1		552481	Network Substation	1856	Short Street BIRCHGROVE
13		598026	Network Substation	1861	Stephen Street & Vincent Street BALMAIN
1		225785	Network Substation	1863	Thames Street 13b BALMAIN
1		332874	Network Substation	1866	Edward Street & Victoria Road GLEBE
3	2	5986	Network Easement	1867	Waratah Street 30 LEICHHARDT
1		234462	Network Substation	1869	Wigram Lane GLEBE
1		430743	Network Substation	1870	Abbott Street 2 BALGOWLAH HEIGHTS
2		235803	Network Substation	1877	Ashburner Street Nr Dungowan Lane MANLY
A		331109	Network Substation	1878	Balgowlah Road 2 MANLY
24	20	758044	Network Substation	1910	Glenside Street BALGOWLAH HEIGHTS
1		732186	Network Substation	1912	Kanangra Crescent CLONTARF

Lot Number	Section Number	Plan Number	Usage	PMIS	Address
1		541579	Network Substation	1918	Kangaroo Street & Pittwater Road MANLY
B		103305	Network Substation	1922	Scales Parade & Lewis Street BALGOWLAH
36	58	758044	Network Substation	1928	Mulgowrie Crescent 5 BALGOWLAH HEIGHTS
1		560305	Network Substation	1934	Bona Vista Avenue 20 MAROUBRA
1		231940	Network Substation	1949	Abergeldie Street DULWICH HILL
1		430090	Network Substation	1950	Shepherd Street 1 & Addison Road MARRICKVILLE
1		321348	Network Substation	1951	Albert Street Off King Street ST PETERS
1		180283	Network Substation	1953	Alma Avenue Off Stanmore Road ENMORE
1		512986	Network Substation	1955	Bailey Street 8a NEWTOWN
1		320897	Network Substation	1958	Henson Street & Beauchamp Street MARRICKVILLE WEST
1		530289	Network Substation	1961	Cadogan Street 25a MARRICKVILLE
1		175970	Network Substation	1962	Calvert Street Nr Illawarra Road MARRICKVILLE
2		563843	Network Substation	1963	Cambridge Street STANMORE
A		317435	Network Substation	1966	Chester Street Nr Albert Street PETERSHAM
1		530179	Network Substation	1968	Church Street 2b MARRICKVILLE
1		570106	Network Substation	1969	Cobar Street DULWICH HILL
1		519308	Network Substation	1970	Cook Road LEWISHAM
11		247501	Network Substation	1972	Denison Street CAMPERDOWN
1		622864	Network Substation	1977	Douglas Street STANMORE

Lot Number	Section Number	Plan Number	Usage	PMIS	Address
1		318840	Network Substation	1979	Ewart Street 49 A Nr Wardell Road DULWICH HILL
4		430090	Network Substation	1984	Fitzroy Street 58 Nr Smith Street MARRICKVILLE
X		505344	Network Substation	1985	Frederick Street 2a & Hopetoun Street PETERSHAM
1		236086	Network Substation	1987	Trafalgar Street 83 A & Harrow Lane STANMORE
15		667331	Network Substation	1990	Hercules Street Nr Beach Road DULWICH HILL
1		183191	Network Substation	1994	Jarvie Avenue Nr Morgan Street PETERSHAM
1		315659	Network Substation	1996	Princes Highway & King Street ST PETERS
1		525654	Network Substation	1997	Lackey Street 18 ST PETERS
1		505345	Network Substation	1998	Liberty Street NEWTOWN
1		568621	Network Substation	1999	Livingstone Road 29 - 33 PETERSHAM
12		597478	Network Substation	2000	Livingstone Road MARRICKVILLE
X		411355	Network Substation	2001	Macauley Lane STANMORE
B		430090	Network Substation	2003	Marrickville Avenue Nr Livingstone Road MARRICKVILLE
C		107631	Network Substation	2004	Mary Street 1 NEWTOWN
1		970763	Network Substation	2005	Mary Street Nr Roberts Street ST PETERS
1		542902	Zone Substation	2006	Meeks Road 32 - 40 MARRICKVILLE
3		554452	Network Substation	2007	Merchant Street STANMORE
2		567859	Network Substation	2008	Myra Road 1 - 5 DULWICH HILL
7		556288	Network Substation	2009	Union Street DULWICH HILL

Lot Number	Section Number	Plan Number	Usage	PMIS	Address
1		539256	Network Substation	2014	Pigott Street DULWICH HILL
1		190505	Network Substation	2017	Princes Highway & Barwon Park Road ST PETERS
1		354845	Network Substation	2018	Talbot Street & Princes Highway ST PETERS
A		368974	Network Substation	2022	Renwick Street MARRICKVILLE SOUTH
1		315720	Network Substation	2024	Renwick Street Nr Carrington Road MARRICKVILLE
1		180609	Network Substation	2026	Salisbury Lane CAMPERDOWN
1		109101	Network Substation	2027	Burrows Road Fromount Road & Canal Road ST PETERS
1		339419	Network Substation	2027	Burrows Road Fromount Road & Canal Road ST PETERS
12		614800	Network Substation	2030	Stanmore Road 264 - 266 STANMORE
1		586392	Network Substation	2031	Stanmore Road 38 - 42 STANMORE
1		510316	Network Substation	2032	Station Street PETERSHAM
1		526894	Vacant Land	2035	The Boulevard LEWISHAM
341		596026	Network Substation	2037	Tupper Street ENMORE
1		545185	Network Substation	2044	The Boulevard LEWISHAM
13		6521	Network Substation	2045	Union Street 11 TEMPE
1		668054	Network Substation	2048	Victoria Road 200 Nr Mitchell Street MARRICKVILLE
1		187973	Network Substation	2049	Victoria Road 134a Nr Chapel Street MARRICKVILLE
1		621250	Network Substation	2050	Victory Lane 111 CAMPERDOWN

Lot Number	Section Number	Plan Number	Usage	PMIS	Address
1		312297	Network Substation	2052	Wardell Road Nr Pile Street DULWICH HILL
1		545745	Network Substation	2054	Wicks Avenue MARRICKVILLE
5		252712	Network Substation	2055	Bilga Crescent 187s Nr Karoo Place MALABAR
11		609320	Network Substation	2057	Alexander Avenue 2 A MOSMAN
2		229664	Network Substation	2060	Punch Lane MOSMAN
1		184409	Network Substation	2061	Awaba Street West 133 MOSMAN
B		410318	Network Substation	2062	Bardwell Road MOSMAN
2		363188	Network Substation	2063	Calypso Avenue 28a - 30 MOSMAN
11		605556	Network Substation	2066	Dalton Road 2 MOSMAN
Auto Consol		2652-152	Future Zone Substation	2067	Albany Street 23 & Oxley Street CROWS NEST
1		571444	Network Substation	2068	Gouldsbury Street MOSMAN
1		549387	Zone Substation	2069	Harbour Street 37 & Vista Street MOSMAN
1		115474	Network Substation	2070	Kardinia Road MOSMAN
1		380135	Network Substation	2073	Mandolong Road 63a & Waitovu Street BALMORAL
1		206461	Network Substation	2074	Mandolong Road 9a MOSMAN
A2		430090	Network Substation	2075	Melrose Street 23 MOSMAN
1		516207	Network Substation	2079	Mosman Street 26 MOSMAN
1		326448	Network Substation	2082	Musgrave Street Nr Raglan Street MOSMAN
1		342148	Network Substation	2084	Quakers Road 2a MOSMAN
1		519651	Network Substation	2087	Ourimbah Road 98 MOSMAN
1		315777	Network Substation	2088	Rangers Avenue & Spofforth Street MOSMAN

Lot Number	Section Number	Plan Number	Usage	PMIS	Address
1		321248	Network Substation	2089	Redan Street & Almora Street MOSMAN
1		534827	Network Substation	2090	Shadforth Street & Avenue Road MOSMAN
1		379865	Network Substation	2093	Vista Street 1a (37) MOSMAN
1		555908	Network Substation	2096	Abbott Street 11 Nr Miller Street CAMMERAY
1		224125	Network Substation	2099	Anderson Street NEUTRAL BAY
1		181730	Network Substation	2100	Arthur Street 21 LAVENDER BAY
3		595740	Network Substation	2102	Barry Street 37 - 45 NEUTRAL BAY
Auto Consol		10211-57	Zone Substation	2107	Berry Street 70 - 74 NORTH SYDNEY
1		180216	Network Substation	2108	Bligh Street Nr Broughton Street KIRRIBILLI
1		322648	Network Substation	2113	Bydown Street 40 NEUTRAL BAY
1		586836	Network Substation	2114	Cairo Street 19 - 23 CAMMERAY
11		590121	Network Substation	2120	Carabella Street 87 KIRRIBILLI
X		418127	Network Substation	2121	Carabella Street 67 KIRRIBILLI
D		346199	Network Substation	2122	Carr Street 49b Nr Bay Road WAVERTON
1		181800	Network Substation	2123	Cassins Lane Ridge St & Carlow St NORTH SYDNEY
3		585384	Network Substation	2125	Grasmere Lane 49 Nr Sutherland Street CREMORNE
1		542122	Network Substation	2126	Cranbrook Avenue 26 - 30 CREMORNE
1		200250	Network Substation	2127	Cremorne Road CREMORNE POINT
2		703142	Network Substation	2127	Cremorne Road CREMORNE POINT

Lot Number	Section Number	Plan Number	Usage	PMIS	Address
1		544017	Network Substation	2128	Crows Nest Road 2 - 12a CROWS NEST
1		524518	Network Substation	2129	East Crescent Street MCMAHONS POINT
1		549640	Network Substation	2130	Eaton Street 27a NEUTRAL BAY
1		544018	Network Substation	2134	Nottingham Street MCMAHONS POINT
1		591990	Network Substation	2135	Gerard Street 29 - 35 CREMORNE
1		597436	Network Substation	2136	Gerard Street 67 - 69 CREMORNE
1		544162	Network Substation	2137	Gerard Street 34 - 38 CREMORNE
1		545110	Network Substation	2138	Grasmere Road CREMORNE
1		539833	Network Substation	2141	Harriette Street NEUTRAL BAY
1		539934	Network Substation	2142	Harrison Street NEUTRAL BAY
1		572069	Network Substation	2143	Hazelbank Road 14 - 16 WOLLSTONECRAFT
1		357068	Network Substation	2144	High Street 83 NORTH SYDNEY
1		594966	Network Substation	2145	High Street 55 & Clarke Road NORTH SYDNEY
151		134687	Network Substation	2147	Hume Street Nr River Road WOLLSTONECRAFT
1		524871	Network Substation	2150	Kirribilli Avenue KIRRIBILLI
1		616462	Network Substation	2151	Kurraba Road NEUTRAL BAY
1		188858	Network Substation	2152	Kurraba Road 155 NEUTRAL BAY
3		590578	Network Substation	2154	Lamont Street 1 - 9 WOLLSTONECRAFT
1		386815	Network Substation	2155	Langley Avenue CREMORNE
3		546939	Network Substation	2156	Lindsay Street 5 NEUTRAL BAY

Lot Number	Section Number	Plan Number	Usage	PMIS	Address
2		222369	Network Substation	2160	Merlin Street 72 NEUTRAL BAY
1		182891	Network Substation	2161	Middle Street 76 Nr East Crescent Road MCMAHONS POINT
3		559424	Network Substation	2164	Moodie Street 20 CAMMERAY
1		566726	Network Substation	2166	Munro Street 2 - 4 MCMAHONS POINT
1		539146	Network Substation	2167	Murdoch Street 19 CREMORNE
1		527020	Network Substation	2168	Murdoch Street CREMORNE
2		595221	Network Substation	2169	Morton Street 19 - 23 WOLLSTONECRAFT
1		592366	Network Substation	2170	Morton Street 46 WOLLSTONECRAFT
1		548844	Network Substation	2172	Ormiston Avenue NORTH SYDNEY
1		437414	Network Substation	2175	Pacific Highway WAVERTON
1		573112	Network Substation	2176	Parraween Street Nr Cremorne Plaza CREMORNE
1		228622	Network Substation	2178	Phillips Street 1b & Spruson Street NEUTRAL BAY
1		78556	Network Substation	2180	Upper Pitt Street 65 & Kirribilli Ave KIRRIBILLI
1		557787	Network Substation	2181	Prospect Avenue & Langley Avenue CREMORNE
1		591871	Network Substation	2183	Rangers Road 14 CREMORNE
1		78949	Network Substation	2184	Reed Street CREMORNE
1		563118	Network Substation	2185	Reynolds Street 37 - 43 CREMORNE
12		538860	Network Substation	2189	Rocklands Road 1a WOLLSTONECRAFT

Lot Number	Section Number	Plan Number	Usage	PMIS	Address
1		233985	Network Substation	2190	Selwyn Street WOLLSTONECRAFT
11		588148	Network Substation	2191	Shirley Road 39 - 41 WOLLSTONECRAFT
1		531351	Network Substation	2192	Shirley Road 51 WOLLSTONECRAFT
1		551573	Network Substation	2194	Spencer Road 122 - 124 CREMORNE
3		582080	Network Substation	2195	Spruson Street 2 NEUTRAL BAY
4		593219	Network Substation	2196	Sutherland Street 20 CREMORNE
2		589506	Network Substation	2197	Undercliffe Street 3 & Aubin Street NEUTRAL BAY
1		227325	Network Substation	2199	Union Street 50 NORTH SYDNEY
1		545184	Network Substation	2204	Watson Street 11 - 17 NEUTRAL BAY
31		582093	Network Substation	2205	Waverton Avenue 6 - 8 WAVERTON
1		581560	Network Substation	2206	Metcalfe Street & West Street CAMMERAY
1		551638	Network Substation	2208	Whaling Road 48a NORTH SYDNEY
2		572899	Network Substation	2211	Willoughby Street KIRRIBILLI
3		584532	Network Substation	2212	Woolcott Street 22 WAVERTON
1		590485	Network Substation	2213	Yeo Street 29 - 39 NEUTRAL BAY
1		543648	Network Substation	2214	Young Street 106 - 108 CREMORNE
1		519221	Network Substation	2215	Zig Zag Lane Nr Willoughby Road CROWS NEST
6		252712	Network Substation	2222	Calga Avenue Nr Bilga Crescent MALABAR
4		252712	Network Substation	2225	Bilga Crescent 176 Nr Anzac Parade MALABAR

Lot Number	Section Number	Plan Number	Usage	PMIS	Address
1		748027	Network Substation	2235	Punchbowl Road 573a LAKEMBA
2		566842	Network Substation	2242	Alison Road 21a & Abbotford Lane KENSINGTON
11		607314	Network Substation	2243	Abbott Street 1s COOGEE
1		91516	Network Substation	2244	Adina Avenue 21 & Anzac Parade PHILLIP BAY
1		559863	Network Substation	2245	Aeolia Street & Perouse Road 23 A RANDWICK
1		505908	Network Substation	2246	Albert Street 2 Nr Victoria Street RANDWICK
1		554364	Network Substation	2247	Alexander Street 10 COOGEE
1		573415	Network Substation	2249	Alison Road 244 - 254 RANDWICK
22	27	244984	Network Substation	2250	Amour Avenue 5 MAROUBRA
1		573636	Network Substation	2255	Anzac Parade 147 - 151 RANDWICK
4		232077	Network Substation	2256	Anzac Parade RANDWICK
333		36765	Network Substation	2258	Anzac Parade 1068 MAROUBRA
1		1103889	Network Substation	2259	Arcadia Street 290 & Arden Street 150a COOGEE
1		563036	Network Substation	2260	Clovelly Road 272a & Arden Street CLOVELLY
1		585680	Network Substation	2261	Arthur Street 32 - 34 RANDWICK
1		541559	Network Substation	2262	Australia Avenue MATRAVILLE
1		376511	Network Substation	2264	Rainbow Street & Avoca Street KINGSFORD
1		516955	Network Substation	2267	Baker Street 29 KENSINGTON
1493		752011	Network Substation	2268	Barker Street 2s KINGSFORD
1212		752015	Network Substation	2270	Beauchamp Road 224 MATRAVILLE

Lot Number	Section Number	Plan Number	Usage	PMIS	Address
1		234349	Network Substation	2272	Boomerang Street 10 MAROUBRA
29		236738	Sub-transmission Easement	2274	Botany Road 1897 BUNNERONG
34		236738	Sub-transmission Easement	2274	Botany Road 1897 BUNNERONG
A		344983	Network Substation	2278	Botany Street 21a Nr Arthur Street RANDWICK
1		528365	Network Substation	2280	Bream Street 59c COOGEE
1		569744	Network Substation	2281	Bream Street 79 COOGEE
1		562786	Network Substation	2283	Brook Street 130a COOGEE
1		544077	Network Substation	2284	Brook Street 114a Nr Coogee Bay Road COOGEE
1		308207	Network Substation	2285	Brook Street 135s Nr Waltham Street COOGEE
1		327769	Network Substation	2285	Brook Street 135s Nr Waltham Street COOGEE
11		1114019	Zone Substation	2286	Anderson Street 12 - 14 (St Frontage) KINGSFORD
12		1114019	Zone Substation	2286	Anderson Street 12 - 14 (St Frontage) KINGSFORD
13		1114019	Zone Substation	2286	Anderson Street 12 - 14 (St Frontage) KINGSFORD
14		1114019	Zone Substation	2286	Anderson Street 12 - 14 (St Frontage) KINGSFORD
15		1114019	Zone Substation	2286	Anderson Street 12 - 14 (St Frontage) KINGSFORD
16		1114019	Zone Substation	2286	Anderson Street 12 - 14 (St Frontage) KINGSFORD
1		200720	Network Substation	2287	Bunnerong Road 600 MATRAVILLE
2		528170	Network Substation	2288	Burke Road 27 CHIFLEY
Auto Consol		7249-206	Zone Substation	2289	Canberra Street RANDWICK
1		230980	Network Substation	2290	Carrington Road 223d Nr Dolphin Street COOGEE

Lot Number	Section Number	Plan Number	Usage	PMIS	Address
1		201746	Network Substation	2291	Carrington Road 47a & Douglas Street RANDWICK
11		530221	Network Substation	2292	Carrington Road 124s RANDWICK
1		573044	Network Substation	2293	Carrington Road 268 - 272 COOGEE
1		609202	Network Substation	2295	Coogee Bay Road 52 & Queen Street RANDWICK
1		324667	Network Substation	2296	Green Street 66 A Nr Cooper Street MAROUBRA
1		504592	Network Substation	2297	Cooper Street 13s MAROUBRA
1		505347	Network Substation	2299	Cunningham Reserve 6a MATRAVILLE
1		545086	Network Substation	2300	Dolphin Street 45 Nr Mount Street RANDWICK
1		701426	Network Substation	2301	Doncaster Avenue KENSINGTON
1		559762	Network Substation	2302	Doncaster Avenue 97 KENSINGTON
1		538243	Network Substation	2303	Don Juan Avenue 5 RANDWICK
1		572641	Network Substation	2305	Duke Street 13 KENSINGTON
22		222960	Network Substation	2307	Moverly Road Nr Elphinstone Road SOUTH COOGEE
1		566782	Network Substation	2309	Ethel Street 1a RANDWICK
1		91514	Network Substation	2311	Finucane Crescent 27 MATRAVILLE
1		509886	Network Substation	2312	Fitzgerald Avenue 210 MAROUBRA
86		36281	Network Substation	2313	Fitzgerald Avenue 159 MAROUBRA
1		323046	Network Substation	2314	Flood Street 21s CLOVELLY

Lot Number	Section Number	Plan Number	Usage	PMIS	Address
1		505346	Network Substation	2315	Macquarie Street 80 & Forrest Street CHIFLEY
1		182713	Network Substation	2316	Frances Street 2 Nr Prince Street RANDWICK
11		611381	Network Substation	2317	Walker Avenue Nr Melrose Parade CLOVELLY
20		253062	Network Substation	2320	Gibson Place 4 CHIFLEY
1		557626	Network Substation	2324	Glebe Street 16a Nr Clovelly Road CLOVELLY
1		191921	Network Substation	2325	Gordon Street 1s & Waverley Street RANDWICK
1		218790	Network Substation	2327	Jersey Road MATRAVILLE
1		181656	Network Substation	2329	Higgs Street 15s COOGEE
1		505767	Network Substation	2330	Hinkler Street 13c MAROUBRA
1		383752	Network Substation	2331	Anzac Parade 487 & Isis Lane KINGSFORD
1		529053	Network Substation	2332	Johnston Parade 95 COOGEE
1		562160	Network Substation	2334	Barden Lane 1 & King Street RANDWICK
A		337649	Network Substation	2335	Rainbow Street 246 & Kitchener Street COOGEE
17	8	244782	Network Substation	2339	Lucas Avenue 1s & Zions Avenue MALABAR
1		370841	Network Substation	2340	Malabar Road 216 & Edgecliff Avenue 32 SOUTH COOGEE
1		218800	Network Substation	2342	Malabar Road 242 Nr Jenson Place SOUTH COOGEE
2		590630	Network Substation	2343	Glanfield Street 17 MAROUBRA
1484		752011	Network Substation	2345	Meeks Street Nr Botany Street KINGSFORD
1		585429	Network Substation	2346	Melrose Parade CLOVELLY
528		201959	Network Substation	2348	Minneapolis Crescent 23 MAROUBRA

Lot Number	Section Number	Plan Number	Usage	PMIS	Address
1		181669	Network Substation	2351	Mount Street 2s Nr Marcel Avenue RANDWICK
1		235726	Network Substation	2352	Namatjira Place COOGEE
515		201959	Network Substation	2353	Neosho Way MAROUBRA
2		553153	Network Substation	2354	Oberon Street 245 RANDWICK
1		535107	Network Substation	2355	O'sullivan Avenue MAROUBRA
1		505992	Network Substation	2356	Oxley Street 41s & Lawson Street MATRAVILLE
A		341846	Sub-transmission Easement	2357	Mccauley Street & Partanna Avenue RANDWICK
1		1109208	Sub-transmission Easement	2357	Mccauley Street & Partanna Avenue RANDWICK
61		585120	Network Substation	2358	Perry Street 7s MATRAVILLE
Auto Consol		5039-83	Sub-transmission Easement	2359	Perry Street 35 - 39 MATRAVILLE
1		381584	Sub-transmission Easement	2361	Perry Street & Mccauley Street MATRAVILLE
671		221693	Network Substation	2362	Portland Crescent MATRAVILLE
1		505348	Network Substation	2364	Knowles Avenue 7 & Pozieres Avenue MATRAVILLE
1		363078	Network Substation	2365	Raglan Street 53 & Prince Edward Street MALABAR
Auto Consol		5039-85	Miscellaneous Establishment	2367	Mccauley Street 8 - 14 & Raymond Ave MATRAVILLE
1		563431	Zone Substation	2370	Robey Street 5 - 17 MAROUBRA
2		365253	Network Substation	2375	Severn Street 14 MAROUBRA
1		183891	Network Substation	2376	Smith Avenue 5 Nr Snape Street MAROUBRA
4908		546403	Network Substation	2377	Storey Street 246 MAROUBRA

Lot Number	Section Number	Plan Number	Usage	PMIS	Address
4		553639	Network Substation	2379	Bligh Place & St Marks Road RANDWICK
1		235050	Zone Substation	2380	Bligh Place & St Marks Road CLOVELLY
1		183847	Network Substation	2383	Tressider Avenue 3 KINGSFORD
1		122004	Network Substation	2384	Kensington Road 52 Nr Union Street KENSINGTON
1		504477	Network Substation	2385	Warner Lane Nr Shackel Avenue CLOVELLY
1 Concurrent Lease		224490	Zone Substation	2386	Franklin Street & Wassell Street MATRAVILLE
9		247315	Network Substation	2387	Woomera Road 26 - 28 LITTLE BAY
7A		36484	Network Substation	2388	Yorktown Parade 106 - 108 MAROUBRA
23		222960	Network Substation	2390	Yamba Place SOUTH COOGEE
1		181175	Network Substation	2395	Albyn Street 27a BEXLEY
B		356467	Zone Substation	2409	Bryant Street 99 - 101 ROCKDALE
Auto Consol		10842-202	Zone Substation	2409	Bryant Street 99 - 101 ROCKDALE
2		228320	Network Substation	2414	Francis Avenue 20 BRIGHTON-LE-SANDS
1		664831	Network Substation	2418	Hattersley Street 68a BANKSIA
7		333397	Network Substation	2429	The Seven Ways 11 ROCKDALE
8		333397	Network Substation	2429	The Seven Ways 11 ROCKDALE
B		406578	Network Substation	2429	The Seven Ways 11 ROCKDALE
1		395009	Vacant Land	2435	Culloden Road & Abuklea Road EASTWOOD
1		570454	Vacant Land	2436	Adelaide Street 6a WEST RYDE

Lot Number	Section Number	Plan Number	Usage	PMIS	Address
1		585973	Network Substation	2437	Ashburn Place 30 GLADESVILLE
A		402543	Network Substation	2439	Balaclava Road 71a & Hunts Avenue EASTWOOD
1		384185	Network Substation	2441	Belmore Street 39 RYDE
12		563481	Network Substation	2442	Belmore Street 18 - 24 RYDE
37		250729	Network Substation	2444	Berripa Close NORTH RYDE
1		522351	Network Substation	2446	Blaxland Avenue 375 & Beattie Avenue RYDE
1		560815	Network Substation	2447	Blaxland Road RYDE
1		537052	Network Substation	2448	Blaxland Road 9 RYDE
1		574943	Network Substation	2453	Bowden Street 119 WEST RYDE
1		577650	Network Substation	2454	Underdale Lane & Bowden Street MEADOWBANK
A		383471	Network Substation	2456	Buffalo Road 27 Nr Gardener Avenue RYDE
3		581179	Network Substation	2461	Busaco Road MARSFIELD
1		556475 (part Auto Consol 11913-200)	Depot/zone Substation	2463	Terry Street 58 & Brush Road EASTWOOD
1		371139	Vacant Land	2466	Parry Street 1a & Charles Street RYDE
1		593768	Network Substation	2469	Church Street 29 - 33 RYDE
1		554017	Network Substation	2476	Cottonwood Crescent Nr Waterloo Road MACQUARIE PARK
2		554016	Network Substation	2478	Cottonwood Crescent Nr Peach Tree Road MACQUARIE PARK
8		600170	Network Substation	2482	Crimea Road MARSFIELD
7		599992	Network Substation	2484	Taranto Road & Culloden Road MARSFIELD
191		28915	Network Substation	2485	Cutler Parade 20 NORTH RYDE

Lot Number	Section Number	Plan Number	Usage	PMIS	Address
1		563814	Network Substation	2489	Edward Street 6 RYDE
21		570965	Network Substation	2491	Epping Road 159 - 161 EASTWOOD
1		564697	Network Substation	2493	First Street 6 EASTWOOD
1		606556	Network Substation	2494	Fontenoy Road 22 - 32 MACQUARIE PARK
3		582750	Network Substation	2495	Fontenoy Road 33 - 39 NORTH RYDE
21		564674	Network Substation	2496	Fontenoy Road 43 - 47 MACQUARIE PARK
2		558957	Network Substation	2499	Forster Street WEST RYDE
1		558544	Network Substation	2500	Gaza Road WEST RYDE
2		204391	Zone Substation	2501	Goulding Road 22a NORTH RYDE
1		568735	Vacant Land	2505	Herring Road 116a MACQUARIE PARK
11		568782	Vacant Land	2511	Herring Road 173a NORTH RYDE
21		589947	Network Substation	2512	Herring Road 102a NORTH RYDE
5		602933	Vacant Land	2513	Herring Road 175a NORTH RYDE
25		245692	Network Substation	2516	Durham Close & Khartoum Road MACQUARIE PARK
26		245692	Network Substation	2517	Khartoum Road & Durham Close MACQUARIE PARK
1		554016	Network Substation	2518	Cottonwood Crescent & Lachlan Avenue MACQUARIE PARK
1		560045	Network Substation	2522	Goulding Road & Lane Cove Road RYDE
1		561962	Network Substation	2523	Price Street 2 RYDE
1		569964	Network Substation	2527	Leisure Close 5 & Khartoum Road NORTH RYDE
3		578297	Network Substation	2528	Blair Street & Linsley Street GLADESVILLE
1		541856	Network Substation	2529	Little Church Street 5 RYDE

Lot Number	Section Number	Plan Number	Usage	PMIS	Address
1		573751	Vacant Land	2536	May Street 17a EASTWOOD
1		553909	Network Substation	2537	Meadow Crescent 11a MEADOWBANK
2		566934	Network Substation	2538	Meadow Crescent 18a MEADOWBANK
3		563815	Network Substation	2539	Meadow Crescent 45a MEADOWBANK
1		583885	Vacant Land	2543	Morrison Road 29 GLADESVILLE
4		548406	Network Substation	2545	Nancarrow Avenue 20 MEADOWBANK
1		585788	Vacant Land	2546	Orr Street 1 GLADESVILLE
1		582328	Network Substation	2548	Parkes Street WEST RYDE
2		522822	Zone Substation	2551	Crimea Road 100 & Pembroke Street MARSFIELD
1		591763	Vacant Land	2553	Pittwater Road 8 GLADESVILLE
1		547927	Zone Substation	2554	Pittwater Road 38 - 42 & Cambridge St GLADESVILLE
1		568348	Vacant Land	2557	Price Street 22 - 24 RYDE
2		604921	Network Substation	2558	Ashburn Place & Punt Road GLADESVILLE
10		571191	Network Substation	2565	Riverview Street 9 WEST RYDE
88		253274	Network Substation	2566	Rogal Place MACQUARIE PARK
A		374463	Network Substation	2567	Ryedale Road 90 EASTWOOD
1		200451	Network Substation	2572	Stanbury Street 38 GLADESVILLE
1		568829	Network Substation	2573	Station Street 28 - 34 WEST RYDE
A		385169	Network Substation	2574	Station Street WEST RYDE

Lot Number	Section Number	Plan Number	Usage	PMIS	Address
31		597294	Network Substation	2579	Taranto Road Off Talavera Road MARSFIELD
1		563214	Network Substation	2583	Terry Road WEST RYDE
1		565719	Vacant Land	2586	Union Street 2a WEST RYDE
10		586943	Network Substation	2589	Victoria Road 779 - 781 RYDE
1		539330	Network Substation	2591	Victoria Road 434 Nr Monash Road GLADESVILLE
1		559490	Network Substation	2592	Victoria Road 502 RYDE
1		572972	Network Substation	2593	Victoria Road 860 - 870 RYDE
16		1046092	Network Substation	2598	Waterloo Road 78 & Byfield Street MACQUARIE PARK
31		573966	Network Substation	2599	Waterloo Road 207 NORTH RYDE
11		586881	Network Substation	2600	Waterloo Road 201 EASTWOOD
11		603895	Network Substation	2601	Waterloo Road 209 - 213 MARSFIELD
31		589445	Network Substation	2605	West Parade & Miriman Road EASTWOOD
11		572489	Network Substation	2607	Wicks Road 125 MACQUARIE PARK
1		369472	Network Substation	2610	Ada Avenue & Myrna Road STRATHFIELD
1		547722	Network Substation	2611	Albert Road 64 - 70 STRATHFIELD
1		548346	Network Substation	2612	Albert Road 78 - 82 STRATHFIELD
1		380046	Network Substation	2617	Bridge Road Lot 1 HOMEBUSH
1		184318	Network Substation	2623	Dean Street 2 SOUTH STRATHFIELD
Auto Consol		8001-104	Zone Substation	2630	Coronation Parade & Hillcrest Avenue ENFIELD
1		372482	Network Substation	2632	Hunter Street 31 STRATHFIELD

Lot Number	Section Number	Plan Number	Usage	PMIS	Address
20		559425	Network Substation	2633	Ismay Avenue HOMEBUSH
1		323635	Network Substation	2634	Long Street Nr Liverpool Street STRATHFIELD
14		666162	Network Substation	2636	Newton Road 1 Nr Chalmers Road STRATHFIELD
1		326023	Network Substation	2639	Oxford Road 8 Nr Homebush Road STRATHFIELD
B		385727	Network Substation	2642	Parsons Avenue 3 & Woodward Avenue STRATHFIELD
11		625894	Network Substation	2643	Powell Street 47 HOMEBUSH
1		336568	Network Substation	2646	Rochester Street Nr Broughton Road HOMEBUSH
1		383317	Network Substation	2647	Shortland Avenue 42 STRATHFIELD
2		389651	Network Substation	2648	Tavistock Road & Henley Road HOMEBUSH WEST
1		567530	Network Substation	2649	The Crescent HOMEBUSH
36		252767	Network Substation	2663	Akuna Avenue 90 BANGOR
1		587133	Network Substation	2673	Atkinson Road 2 TAREN POINT
1		586226	Network Substation	2682	Belgrave Esplanade 223r SYLVANIA WATERS
1		233481	Depot/zone Substation	2692	Box Road 210 - 214 & Bellingara Road MIRANDA
1		572604	Network Substation	2702	Burke Road 21 & Seaview Street CRONULLA
2		569654	Network Substation	2709	Caronia Avenue 11 - 13 CRONULLA
1		565508	Network Substation	2725	Elizabeth Place 10 CRONULLA
1		570210	Network Substation	2740	Ewos Parade 13 - 17 CRONULLA

Lot Number	Section Number	Plan Number	Usage	PMIS	Address
1		569705	Network Substation	2741	Ewos Parade 59 - 63 CRONULLA
1		533373	Zone Substation	2745	Flora Street 1 - 3 & Bath Road KIRRAWEE
1		547440	Network Substation	2749	Gerrale Street 32r CRONULLA
1		592216	Network Substation	2750	Glencoe Street 76 - 82 SUTHERLAND
52	106	251504	Network Substation	2752	Glenora Road 1 YARRAWARRAH
2		576495	Network Substation	2763	Hotham Road 65 - 71 KIRRAWEE
1		560836	Network Substation	2769	Judd Street 27 - 33 CRONULLA
1		577848	Network Substation	2775	Kiora Road 11 - 15 MIRANDA
1		570986	Network Substation	2778	Kurnell Road 38 - 42 CRONULLA
4		592352	Network Substation	2791	Miranda Road 7 - 21 MIRANDA
1		585030	Network Substation	2801	Moani Avenue 13 - 17 GYMEA
1		592546	Network Substation	2802	Monro Avenue 18 - 20 KIRRAWEE
1		583905	Network Substation	2809	Oak Road 175 KIRRAWEE
X		403279	Network Substation	2811	Ocean Grove Avenue 4 CRONULLA
21		588920	Network Substation	2822	Oleander Parade 3 - 11 CARINGBAH
1		567632	Network Substation	2825	Oxley Avenue 1 - 9 JANNALI
24		12294	Network Easement	2826	Pacific Crescent 47 MAIANBAR
1		568050	Network Substation	2830	Parramatta Street 49 - 51 CRONULLA
1		585381	Network Substation	2832	Peppermint Grove 53 ENGADINE
1		571207	Network Substation	2834	Evelyn Street 101 & Port Hacking Road SYLVANIA

Lot Number	Section Number	Plan Number	Usage	PMIS	Address
1		560717	Network Substation	2836	Curtis Avenue 12 & President Avenue CARINGBAH
11		570209	Network Substation	2837	President Avenue 44 CARINGBAH
1		578128	Network Substation	2844	Princes Highway 41 SYLVANIA HEIGHTS
102		590986	Network Substation	2871	Sunnyside Avenue 17 - 31 CARINGBAH
1		548892	Network Substation	2872	Surf Lane 83 & Gerrale Street CRONULLA
3		592855	Network Substation	2876	Talara Road 36 GYMEA
1		587456	Network Substation	2879	Taren Road South 12a - 18 CARINGBAH
1		588637	Network Substation	2882	Tea Tree Place 53 KIRRAWEE
11		583797	Vacant Land	2883	The Boulevarde 439a KIRRAWEE
5		562370	Zone Substation	2884	The Boulevarde 292 MIRANDA
1		591176	Network Substation	2885	Linden Street 62 & The Grand Parade SUTHERLAND
1		566765	Network Substation	2889	Tullimbar Road 29 - 33 CRONULLA
3		583505	Network Substation	2890	Wandella Road North 5 - 29 MIRANDA
2		583505	Network Substation	2891	Wandella Road North 5 - 13 MIRANDA
1		554015	Network Substation	2893	Waratah Street 8 CRONULLA
1		571530	Network Substation	2895	Warburton Street 1 - 3 GYMEA
101		590986	Network Substation	2898	Willarong Road North 168 & Creston Rd CARINGBAH
1		583656	Network Substation	2901	Willarong Road 155 CARINGBAH
1		575431	Network Substation	2906	Wyanbah Road 57 - 63 CRONULLA

Lot Number	Section Number	Plan Number	Usage	PMIS	Address
10		576816	Network Substation	2910	Yathong Road South 82 CARINGBAH
457		252998	Network Substation	2911	Yates Road 1 Nr Jamberoo Place BANGOR
3		111219	Network Substation	2914	Abercrombie Street 193 CHIPPENDALE
1		381527	Network Substation	2917	Allen Street 1a WATERLOO
1		529823	Network Substation	2921	Ashmore Street Nr Binning Street ERSKINEVILLE
1		535528	Network Substation	2922	Ashmore Street 1a ERSKINEVILLE
1		60777	Network Substation	2932	Belmore Lane & Waterloo Street SURRY HILLS
4		36686	Network Substation	2933	Belvoir Street 38 SURRY HILLS
Auto Consol		5210-116	Network Substation	2935	Birmingham Street 27 ALEXANDRIA
2		217386	Network Substation	2940	Cope Street 213 - 215 WATERLOO
X		447410	Network Substation	2941	Botany Road 318a ALEXANDRIA
1		387290	Former Zone Substation	2945	Bourke Road 70 ALEXANDRIA
X		406603	Network Easement	2949	Bourke Road 79a ALEXANDRIA
1		592633	Network Substation	2951	Boundary Street 23 - 25 DARLINGHURST
1		559706	Network Substation	2952	Nickson Street 26 & SURRY HILLS
1		746163	Network Substation	2954	Bourke Street 78 - 80 & Cathedral St WOOLLOOMOOLOO
2 Concurrent Lease		746163	Network Substation	2954	Bourke Street 78 - 80 & Cathedral St WOOLLOOMOOLOO
1		439067	Network Substation	2955	Bourke Street 578 SURRY HILLS
1		553792	Network Substation	2960	Brocks Lane 68 NEWTOWN

Lot Number	Section Number	Plan Number	Usage	PMIS	Address
70		793665	Network Substation	2964	Buckland Street 151 ALEXANDRIA
1		433177	Depot/zone Substation	2965	Bulwara Road 20 - 28 BLACKWATTLE BAY
1 Concurrent Lease		585334	Zone Substation	2969	Campbell Street 24 - 28a HAYMARKET
18		260529	Network Easement	2973	Clancy Street 73 - 75 PADSTOW HEIGHTS
19		260529	Network Easement	2973	Clancy Street 73 - 75 PADSTOW HEIGHTS
1		506553	Network Substation	2978	Charles Street 44 ERSKINEVILLE
2 Concurrent Lease		168428	Miscellaneous Establishment	2982	Clarence Street 185 SYDNEY
1 Concurrent Lease		168428	Miscellaneous Establishment	2984	Clarence Street 183 & Kent Street SYDNEY
1		558874	Network Substation	2988	Cook Road 69 CENTENNIAL PARK
1		565295	Network Substation	2990	Cook Road 121 - 125 CENTENNIAL PARK
1		83664	Network Substation	2991	Cooper St 112 - 114 & Little Riley St SURRY HILLS
Auto Consol		4102-137	Zone Substation	2996	Dalley Street 8 - 14 SYDNEY
1		223096	Network Substation	3004	Devonshire Street 90 - 92 & Chalmers St SURRY HILLS
10		829392	Network Substation	3020	Dunning Avenue 142 ROSEBERY
53	2	2269	Network Substation	3021	Dunning Avenue 88 & Salisbury Lane ROSEBERY
54	2	2269	Network Substation	3021	Dunning Avenue 88 & Salisbury Lane ROSEBERY

Lot Number	Section Number	Plan Number	Usage	PMIS	Address
1		187695	Network Substation	3030	Euston Road 166 ALEXANDRIA
1		184514	Network Substation	3031	Euston Road 16 ALEXANDRIA
2		615753	Network Substation	3036	Flinders Street 79 DARLINGHURST
1		958298	Network Substation	3036	Flinders Street 79 DARLINGHURST
1		78101	Zone Substation	3041	Allen Street 10 - 18 & George Street WATERLOO
3 Concurrent Lease		10686	Network Substation	3042	George Street 336 Cnr Mcevoy Street WATERLOO
75		605380	Network Substation	3043	George Street 378 REDFERN
2		570624	Network Substation	3067	Goodchap Street 32 SURRY HILLS
123		667234	Network Substation	3071	Great Buckingham Street 2 REDFERN
1		613044	Network Substation	3074	Hackett Street 124 & Bulwara Lane ULTIMO
Auto Consol		4460-54	Miscellaneous Establishment	3075	Hansard Street 65 ROSEBERY
1		210118	Network Substation	3078	Harcourt Parade 1a ROSEBERY
1		78555	Network Substation	3084	Henry Avenue Nr Fig Lane ULTIMO
Auto Consol		4082-27	Network Substation	3089	Ithaca Road ELIZABETH BAY
1		522663	Network Substation	3090	James Street 1b REDFERN
3		588804	Network Substation	3096	Martin Place SYDNEY
3		592080	Network Substation	3107	Ward Avenue 12b & Kellet Place KINGS CROSS
1		127037	Network Substation	3108	Kensington Street 70 Nr Outram Street CHIPPENDALE
1		82499	Network Substation	3114	Kimber Lane 7 - 9 HAYMARKET

Lot Number	Section Number	Plan Number	Usage	PMIS	Address
1		581588	Network Substation	3120	Amy Street 14a ERSKINEVILLE
11		543835	Network Substation	3122	Lander Street 1b DARLINGTON
1		702833	Zone Substation	3124	Riley Street 488 - 506 SURRY HILLS
61		619268	Network Substation	3135	Mcelhone Street 45 WOOLLOOMOOLOO
A		394532	Network Substation	3153	Marshall Street 23 SURRY HILLS
2		588804	Network Substation	3173	Martin Place SYDNEY
1		571839	Network Substation	3174	Martin Place SYDNEY
1		83723	Network Substation	3177	Mary Street 52 Nr Hands Lane SURRY HILLS
1B		403167	Depot/zone Substation	3178	Mitchell Road 231 - 239 ST PETERS
1		191928	Depot/zone Substation	3182	Mountain Street 41 ULTIMO
1		615752	Network Substation	3183	Newton Street 12a ALEXANDRIA
1		172527	Network Substation	3185	Nicholson Street 13a WOOLLOOMOOLOO
2		560564	Network Substation	3187	Nimrod Street 1 DARLINGHURST
X		400223	Network Substation	3204	Onslow Avenue 1a ELIZABETH BAY
11		225918	Network Substation	3209	O'riordan Street 38 Nr William Lane ALEXANDRIA
1		78596	Network Substation	3210	O'riordan Street 82 ALEXANDRIA
2		179601	Network Substation	3212	Orwell Lane 1 Nr Hughes Lane POTTS POINT
1		78781	Network Substation	3217	Pine Street 46 Off Myrtle Street CHIPPENDALE
1		919207	Network Substation	3233	Prospect Street 94 ERSKINEVILLE
1		668965	Zone Substation	3234	Layton Street 16 - 26 CAMPERDOWN

Lot Number	Section Number	Plan Number	Usage	PMIS	Address
E		418375	Network Substation	3236	Queen Street 34 CHIPPENDALE
1		78256	Network Substation	3243	Ralph Street 4 Nr Beaconsfield Street ALEXANDRIA
B		175502	Network Substation	3247	Renwick Street 99 REDFERN
10		601335	Network Substation	3252	St John Street 4a Nr Angel Street NEWTOWN
2		611630	Network Substation	3253	St Neot Avenue 11 POTTS POINT
1		629426	Network Substation	3258	Sparkes Street 16 & Sparkes Lane CAMPERDOWN
2 Concurrent Lease		1188966	Zone Substation	3260	Sussex Street 65 - 79 SYDNEY
1		438747	Vacant Land	3268	Trinity Avenue 24 MILLERS POINT
A		449473	Network Substation	3269	Tweedmouth Avenue 101a ROSEBERY
1		508606	Network Substation	3271	Victoria Street 4 & O'connell Street NEWTOWN
11		595014	Network Substation	3272	Victoria Street 115 KINGS CROSS
1		505488	Network Substation	3273	Walker Street 55 REDFERN
1		77895	Network Substation	3285	Albion Street & Leichhardt Lane BRONTE
1		576769	Network Substation	3286	Albion Street 49 - 53 WAVERLEY
1		66636	Zone Substation	3289	Anglesea Street 36 BONDI
1		632238	Zone Substation	3289	Anglesea Street 36 BONDI
1		376505	Network Substation	3290	Carlton Street & Barclay Street WAVERLEY
1		533815	Network Substation	3291	Bay Street BONDI BEACH
A		435798	Network Substation	3292	Birrell Street Nr Ashton Street BONDI JUNCTION

Lot Number	Section Number	Plan Number	Usage	PMIS	Address
6		664195	Network Substation	3294	Bon Accord Avenue 1 Nr Old South Head Rd BONDI JUNCTION
1		724194	Network Substation	3296	Botany Place BONDI JUNCTION
3		593710	Network Substation	3298	Birrell Street & Bronte Road WAVERLEY
2		334250	Network Substation	3300	Campbell Parade & Brighton Boulevard BONDI
1		83701	Network Substation	3301	Chesterfield Parade BRONTE
1		184316	Network Substation	3302	Cuthbert Street Nr Newland Street QUEENS PARK
1		325161	Network Substation	3304	Francis Street Nr Wellington Street BONDI
4		563142	Network Substation	3305	Glen Street BONDI
1		324508	Network Substation	3306	Glenayr Avenue BONDI
1		179374	Network Substation	3307	Gould Street 80 Nr Roscoe Street NORTH BONDI
1		554001	Network Substation	3308	Gowrie Avenue BONDI JUNCTION
1		747699	Network Substation	3309	Lyons Street & Hardy Street DOVER HEIGHTS
2		333877	Network Substation	3310	Hastings Parade 1 Nr Mitchell Street BONDI
1		218722	Network Substation	3313	Henrietta Street WAVERLEY
1		314254	Network Substation	3314	Imperial Avenue Nr Bondi Road BONDI
11		574246	Network Substation	3317	Langlee Avenue 13 - 15 WAVERLEY
1		576346	Network Substation	3319	Hollywood Avenue & Llandaff Street BONDI JUNCTION
1		183019	Network Substation	3320	Lucius Street Nr Francis Street BONDI BEACH
1		508465	Network Substation	3321	Military Road Nr Old South Road VAUCLUSE

Lot Number	Section Number	Plan Number	Usage	PMIS	Address
1		325178	Network Substation	3322	Murray Street & Belgrave Lane BRONTE
Auto Consol		4554-110	Network Substation	3323	Glenayr Avenue & Murriverie Road NORTH BONDI
1		577402	Network Substation	3324	O'brien Street 22 - 28 BONDI BEACH
1		572490	Network Substation	3325	Ocean Street 2 - 4a BONDI
69		591989	Network Substation	3327	Paul Street BONDI JUNCTION
1		596464	Network Substation	3329	Penkivil Street 53 - 63 BONDI
1		562508	Network Substation	3330	Penkivil Street 18 BONDI
X		407967	Network Substation	3331	Pindari Road 15 DOVER HEIGHTS
2		501545	Network Substation	3332	Pine Lane 2 BONDI JUNCTION
1		371138	Network Substation	3334	Princess Street ROSE BAY
B		381405	Network Substation	3336	Spring Street & Bronte Road BONDI JUNCTION
1		367707	Network Substation	3337	Stephen Street Nr Bennett Street BONDI
21		4346	Zone Substation	3338	The Avenue 3 - 5 ROSE BAY
21A		4346	Zone Substation	3338	The Avenue 3 - 5 ROSE BAY
1		504593	Network Substation	3340	Wairoa Avenue & Brighton Boulevard NORTH BONDI
1		566171	Network Substation	3341	Wallis Parade 45 - 47 NORTH BONDI
B		410919	Network Substation	3343	Young Street 14 & Tower Street VAUCLUSE
1		372163	Network Substation	3354	Castlestead Street 2a CONCORD WEST
Auto Consol		6503-139	Zone Substation	3373	Bardo Road 62 - 64 NEWPORT
52		131812	Residential Cottage	3382	Barrenjoey Road 785 AVALON
301		599065	Network Substation	3389	Brooker Avenue 6 BEACON HILL

Lot Number	Section Number	Plan Number	Usage	PMIS	Address
131		224233	Network Substation	3390	Bungoona Avenue 14a ELANORA HEIGHTS
9		220732	Network Substation	3393	Burradoo Street 8a FRENCHS FOREST
16		28125	Network Substation	3403	Carawa Road & Carcoola Road DEE WHY WEST
52A		29594	Network Substation	3404	Careebong Road 25a FRENCHS FOREST
1		391462	Network Substation	3408	Cassia Street DEE WHY
1		793367	Network Substation	3410	Chandos Street Nr Kenneth Road MANLY VALE
1		510660	Network Substation	3411	Cheryl Crescent 15a NEWPORT
665		217209	Network Substation	3428	Connemara Avenue 23 KILLARNEY HEIGHTS
1		631970	Network Substation	3445	Delwood Close 4a MONA VALE
1		584803	Network Substation	3447	Derna Crescent ALLAMBIE HEIGHTS
87		28663	Vacant Land	3448	Dolphin Crescent 91 AVALON
24	80	758566	Network Substation	3449	Downpatrick Road 14 KILLARNEY HEIGHTS
149		231928	Vacant Land	3450	Dublin Avenue 1 KILLARNEY HEIGHTS
13		241232	Network Substation	3452	Dumic Place CROMER
A		411288	Network Substation	3454	Edward Street 61 NARRAWEENA
23	191	245930	Vacant Land	3458	Elm Avenue BELROSE
108		28862	Network Substation	3466	Farview Road BILGOLA PLATEAU
1		445015	Network Substation	3486	Grenfell Avenue 15 NORTH NARRABEEN
A		410426	Network Substation	3487	Grevillea Street & Veterans Parade COLLAROY PLATEAU
Y		401901	Network Substation	3494	Harbord Road 59 HARBORD

Lot Number	Section Number	Plan Number	Usage	PMIS	Address
22		211307	Vacant Land	3495	Heather Street 29a COLLARROY PLATEAU
5		4773	Zone Substation	3506	See Street & Macpherson Street MEADOWBANK
6		4773	Zone Substation	3506	See Street & Macpherson Street MEADOWBANK
8		4773	Zone Substation	3506	See Street & Macpherson Street MEADOWBANK
A		362753	Zone Substation	3506	See Street & Macpherson Street MEADOWBANK
B		362753	Zone Substation	3506	See Street & Macpherson Street MEADOWBANK
A		930648	Zone Substation	3506	See Street & Macpherson Street MEADOWBANK
B		930648	Zone Substation	3506	See Street & Macpherson Street MEADOWBANK
11		243737	Vacant Land	3507	Hunter Street North 8 MONA VALE
8		220732	Network Substation	3521	Jindabyne Street 3a FRENCHS FOREST
31		228263	Vacant Land	3525	Keldie Street Lot 31 FORESTVILLE
22		435778	Network Substation	3526	Kentwell Road ALLAMBIE HEIGHTS
9		244481	Vacant Land	3528	Shirley Close 4a & Kerr Close NARRAWEENA
728		222208	Network Substation	3530	Kilkenny Avenue 12 FORESTVILLE
2		626043	Network Substation	3536	Kokoda Crescent 17a BEACON HILL
33		243434	Network Substation	3539	Warri Close 25 NARRAWEENA
1		634938	Network Substation	3540	Laurel Chase 14a FORESTVILLE
A		30083	Network Substation	3570	Mckillop Road 23a BEACON HILL
11		626916	Network Substation	3578	Melwood Avenue FORESTVILLE

Lot Number	Section Number	Plan Number	Usage	PMIS	Address
71		222474	Network Substation	3585	Mirrabooka Street 1 A & Loombah Street BILGOLA PLATEAU
4		25194	Zone Substation	3589	Mona Vale Road & Aumuna Road TERREY HILLS
A		362285	Zone Substation	3598	Nareen Parade 61 & Mirrol Street NORTH NARRABEEN
3		444776	Network Substation	3614	Old Pittwater Road 120 BROOKVALE
1		500752	Network Substation	3615	Oliver Street 76a HARBORD
199		221933	Network Substation	3628	Penrith Avenue WHEELER HEIGHTS
11		614147	Network Substation	3636	Pittwater Road NARRABEEN
1		215096	Network Substation	3654	Riverview Parade 4 NORTH MANLY
2		586250	Zone Substation	3677	Samuel Street 25 MONA VALE
542		231923	Network Substation	3679	Shannon Avenue 8 KILLARNEY HEIGHTS
1		629775	Network Substation	3685	Springvale Avenue FRENCHS FOREST
19		27798	Network Substation	3686	Starkey Street 51 FORESTVILLE
338		215538	Network Substation	3687	Starkey Street 163a FORESTVILLE
832		217129	Network Substation	3703	Tralee Avenue 2 - 6 KILLARNEY HEIGHTS
8		241522	Vacant Land	3705	Tyagarah Place 27 CROMER
1		592507	Network Substation	3711	Anderson Street CHATSWOOD
2		558009	Zone Substation	3716	Warringah Road 359 & Rodborough Road BEACON HILL
119		32253	Network Substation	3723	Wesley Street 32a ELANORA HEIGHTS

Lot Number	Section Number	Plan Number	Usage	PMIS	Address
B		417828	Network Substation	3724	Harbord Road & West Street BROOKVALE
1		186106	Zone Substation	3730	Winbourne Road 65 & Mitchell Road BROOKVALE
A		387137	Network Substation	3740	Blighs Road & Toronto Avenue CROMER
81		629978	Network Substation	3742	Albert Avenue CHATSWOOD
1		551238	Network Substation	3743	Albert Avenue 88 - 102 CHATSWOOD
1		565269	Network Substation	3743	Albert Avenue 88 - 102 CHATSWOOD
1		561707	Network Substation	3744	Alleyne Street 33 - 35 CHATSWOOD
1		542741	Network Substation	3746	Archer Street 44a CHATSWOOD
3		586037	Network Substation	3747	Artarmon Road Nr Willoughby Road WILLOUGHBY
1		439519	Network Substation	3748	Artarmon Road 68a ARTARMON
7		217498	Network Substation	3749	Ashley Street 35 & High Street ROSEVILLE
1		387804	Network Substation	3750	Ashley Street 22 & Warrah Lane CHATSWOOD
1		570001	Network Substation	3753	Barcoo Street 12 ROSEVILLE
1		368181	Network Substation	3754	Baringa Road 58 NORTHBRIDGE
3		555751	Network Substation	3760	Bowen Street 2 - 6 CHATSWOOD
1		558434	Network Substation	3761	Broughton Road 5 ARTARMON
1		587412	Network Substation	3762	Broughton Road 8 - 18 ARTARMON
4		563543	Network Substation	3763	Buller Road 1 - 7 ARTARMON
2		590041	Network Substation	3764	Buller Road 8 ARTARMON

Lot Number	Section Number	Plan Number	Usage	PMIS	Address
31		575923	Network Substation	3766	Francis Road 6 Nr Buller Road ARTARMON
A		102309	Network Substation	3776	Charles Street CASTLECRAG
1		569027	Network Substation	3777	Church Street 9 - 13 CHATSWOOD
1		505612	Network Substation	3781	Clarendon Street 43 & Dickson Avenue ARTARMON
1		595096	Network Substation	3782	Claude Street 28 - 30 CHATSWOOD
1		576119	Network Substation	3783	Cleg Street 22 ARTARMON
1		222958	Network Substation	3787	Deepwater Road 107a CASTLE COVE
11		573865	Network Substation	3792	Emerstan Drive CASTLE COVE
1		575637	Network Substation	3796	Francis Road 12 - 20 ARTARMON
1		575785	Network Substation	3800	George Place 7 - 9 ARTARMON
11		716014	Network Substation	3803	Gibbes Street (McCabe Place) CHATSWOOD
1		749659	Network Substation	3810	Hotham Parade ARTARMON
D		366690	Network Substation	3813	Jersey Road Nr Abbott Road ARTARMON
1		552661	Network Substation	3814	Johnson Street 43 - 45 CHATSWOOD
101		584085	Network Substation	3815	Kooringa Road CHATSWOOD
4		128375	Network Substation	3816	Pacific Highway 1007 & Corona Avenue ROSEVILLE
1		566476	Network Substation	3820	Mowbray Road 710 ARTARMON
Auto Consol		2747-163	Zone Substation	3822	Mowbray Road 348 & Hampden Road CHATSWOOD

Lot Number	Section Number	Plan Number	Usage	PMIS	Address
1		612133	Network Substation	3823	Neerim Road CASTLE COVE
1		548028	Network Substation	3826	Pacific Highway 822 - 830 ARTARMON
1		510350	Network Substation	3828	Parnoo Avenue Nr Neerim Road CASTLE COVE
1		345334	Network Substation	3831	Quiamong Street NAREMBURN
99A		28142	Network Substation	3833	Rembrandt Drive MIDDLE COVE
1		558052	Network Substation	3844	Sutherland Street 3a CHATSWOOD
1		558264	Network Substation	3845	Fehon Road & Sutherland Street CHATSWOOD
1		614628	Network Substation	3846	Sydney Street 92 Nr Laurel Street WILLOUGHBY
59	A	7446	Network Substation	3847	Third Avenue 52 & Roberts Street WILLOUGHBY
1		576572	Network Substation	3848	Thomson Avenue 2 - 12 ARTARMON
1		538874	Depot/zone Substation	3851	Victoria Avenue 11 & Warrane Road EAST CHATSWOOD
20		561334	Network Substation	3853	Warrane Road 108 WILLOUGHBY
1		435374	Network Substation	3854	Weedon Road 15a ARTARMON
192		537206	Network Substation	3858	Willis Road 18 CASTLE COVE
1		543709	Network Substation	3859	Willoughby Road 595a WILLOUGHBY
1		224627	Network Substation	3863	Albert Street EDGECLIFF
Y		415489	Network Substation	3867	Birriga Road 116 Nr Old South Head BELLEVUE HILL
O		17114	Network Substation	3868	Boronia Road Nr Bunyula Road BELLEVUE HILL
1		219492	Network Substation	3869	Boundary Street 148 PADDINGTON

Lot Number	Section Number	Plan Number	Usage	PMIS	Address
1		315729	Network Substation	3871	Marathon Road & Adelaide Street DARLING POINT
A		415567	Network Substation	3871	Marathon Road & Adelaide Street DARLING POINT
7		24123	Network Substation	3877	Chamberlain Avenue & Fernleigh Avenue ROSE BAY
1		378373	Network Substation	3878	Collins Avenue 16 Nr Caledonia Road ROSE BAY
1		327208	Network Substation	3881	South Lane 8 & Cooper Street DOUBLE BAY
35		1108999	Network Substation	3885	Dalley Avenue 1 Nr Black Street VAUCLUSE
1		222634	Network Substation	3886	Darling Point Road DARLING POINT
1		121861	Network Substation	3887	Dover Road 30 ROSE BAY
1		328329	Network Substation	3888	Drumalbyn Road 13 BELLEVUE HILL
A		320729	Network Substation	3889	Drumalbyn Road & Victoria Road BELLEVUE HILL
1		231114	Network Substation	3890	Robertson Place & Dunbar Street WATSONS BAY
1		594181	Network Substation	3892	Edgecliff Road 339 - 341 WOOLLAHRA
1		552545	Network Substation	3893	Edgecliff Road 366 WOOLLAHRA
A		396062	Network Substation	3894	Manning Road & Edward Street WOOLLAHRA
1		587872	Network Substation	3898	James Street & Dwyer Lane WOOLLAHRA
2		584987	Zone Substation	3899	Epping Road 76 - 90 DOUBLE BAY
3		584987	Zone Substation	3899	Epping Road 76 - 90 DOUBLE BAY
12		578828	Network Substation	3900	Fitzwilliam Road 42 VAUCLUSE
3		554618	Network Substation	3907	Hampden Street Cecil Street & Soudan St PADDINGTON

Lot Number	Section Number	Plan Number	Usage	PMIS	Address
1		221982	Network Substation	3912	Hargrave Street 166 PADDINGTON
1		187153	Network Substation	3913	Hoddle Street 33 Nr Glenmore Road PADDINGTON
1		612521	Network Substation	3914	Junction Street & Carroll Lane WOOLLAHRA
1		111146	Network Substation	3915	Kiaora Lane Nr Manning Road DOUBLE BAY
1		200733	Network Substation	3916	Kilminster Lane & Pickering Lane WOOLLAHRA
1		607315	Network Substation	3920	March Street 2 A Nr Bellevue Road BELLEVUE HILL
1		533585	Network Substation	3923	New South Head Road VAUCLUSE
1		214078	Network Substation	3924	New South Head Road DOUBLE BAY
7		568967	Network Substation	3926	Ocean Street 95 WOOLLAHRA
11		556238	Network Substation	3927	Ocean Avenue 35 - 37 WOOLLAHRA
28		666593	Network Substation	3928	Olphert Avenue VAUCLUSE
1		613350	Network Substation	3929	O'sullivan Road ROSE BAY
1		1079372	Network Substation	3930	Plumer Road 7 Nr Balfour Road ROSE BAY
1		184315	Network Substation	3934	Rupertswood Avenue 1a BELLEVUE HILL
1		623446	Network Substation	3936	Russell Street VAUCLUSE
1		584262	Network Substation	3939	Spring Street PADDINGTON
1		510824	Network Substation	3941	Sutherland Crescent DARLING POINT
1		525653	Network Substation	3942	The Crescent VAUCLUSE
1		508687	Network Substation	3944	Union Street 11 PADDINGTON

Lot Number	Section Number	Plan Number	Usage	PMIS	Address
1		85925	Network Substation	3946	Wallis Street 117 & Leswell Lane WOOLLAHRA
1		172768	Network Substation	3948	William Street 65 DOUBLE BAY
1		1103924	Network Substation	3949	New South Head Road 582 POINT PIPER
2		181526	Zone Substation	3954	Young Street 1 & Weedon Avenue PADDINGTON
Auto Consol		5083-140	Zone Substation	3954	Young Street 1 & Weedon Avenue PADDINGTON
60		262025	Zone Substation	3959	Apprentice Drive 14 BERKELEY VALE
1		1009396	Zone Substation	4088	Pacific Highway 760 & Mataram Road 19 WOONGARRAH
2		133300	Zone Substation	4092	Pacific Highway West 395 & Carters Road LAKE MUNMORAH
1		411020	Zone Substation	4096	Pacific Highway West 320 WYONG
3		607756	Zone Substation	4096	Pacific Highway West 320 WYONG
Auto Consol		10605-58	Zone Substation	4141	Wyong Road 18 - 20 BATEAU BAY
4		772032	Network Substation	4166	Cook Crescent 24a EAST HILLS
51		735645	Network Substation	4231	Mcevoy Avenue UMINA BEACH
1		519291	Network Substation	4282	Taren Point Road 152 CARINGBAH
69		640788	Network Substation	4284	Little Nicholson Street 10a BALMAIN EAST
1		578680	132 kV Transmission Substation	4569	Dell Road 10 - 16 WEST GOSFORD
9		719979	132 kV Transmission Substation	4570	Gow Street 2 PADSTOW
1		576757	132 kV Transmission Substation	4571	Hansen Avenue 16a EARLWOOD

Lot Number	Section Number	Plan Number	Usage	PMIS	Address
1		869365	132 kV Transmission Substation	4573	Captain Cook Drive KURNELL
2		869365	132 kV Transmission Substation	4573	Captain Cook Drive KURNELL
1 Concurrent Lease		217565	Switching Station	4574	Sirius Road 29 LANE COVE WEST
8		30011	132 kV Transmission Substation	4579	Larnock Avenue 17 PYMBLE
Auto Consol		8297-182	132 kV Transmission Substation	4579	Larnock Avenue 17 PYMBLE
1		445384	132 kV Transmission Substation	4579	Larnock Avenue 17 PYMBLE
Auto Consol		8644-124	132 kV Transmission Substation	4580	Yates Road & Ourimbah Creek Road OURIMBAH
201		776837	132 kV Transmission Substation	4582	Norman Street 75 PEAKHURST
1		521906	132 kV Transmission Substation	4583	Norman Street & Lorraine Street 37a PEAKHURST
7 Concurrent Lease	9	801	132 kV Transmission Substation	4585	The Boulevard 386 - 396 KIRRAWEE
1		1218218	Switching Station	4586	Underwood Road 1 HOMEBUSH
1		814430	132 kV Transmission Substation	4589	Manning Street ROZELLE
3		216867	132 kV Transmission Substation	4592	Rodborough Road 7 & Allambie Road ALLAMBIE HEIGHTS
2 Concurrent Lease		519256	132 kV Transmission Substation	4593	Campbell St Clarendon & Carlotta Streets ARTARMON

Lot Number	Section Number	Plan Number	Usage	PMIS	Address
30		752033	Network Easement	4601	Fletcher Road 2 - 16 & Garvan Road HEATHCOTE
38		752033	Network Easement	4602	Fletcher Road 1 - 15 & Garvan Road HEATHCOTE
13		1083043	Network Easement	4603	Warringah Road 530 FORESTVILLE
23		651583	Network Easement	4606	Janice Avenue 1 PADSTOW
1		602728	Network Easement	4607	Sir Thomas Mitchell Drive 3a DAVIDSON
1		602729	132 kV Transmission Substation	4608	Ralston Avenue BELROSE
1		556826	132 kV Transition Point	4609	Pittwater Road 201 EAST RYDE
1		602241	Network Easement	4610	Hakea Avenue FRENCHS FOREST
1		808722	Network Substation	4743	Forrester Street 1a KINGSGROVE
1		561015	132 kV Transmission Substation	4782	Columbia Lane 19 - 21 HOMEBUSH
101		623966	132 kV Transmission Substation	4782	Columbia Lane 19 - 21 HOMEBUSH
1		88921	132 kV Transmission Substation	4783	Ann Street 37 - 59 SURRY HILLS
1		798609	Switching Station	4784	Ann Street 33 - 35 SURRY HILLS
A		368006	Network Easement	4786	Boronia Road 43 GREENACRE
B		367988	Network Easement	4787	Cardigan Road 28 GREENACRE
A		355558	Network Easement	4788	Scott Street 16 PUNCHBOWL
35		663171	Network Easement	4789	Bridge Street 20 PADSTOW

Lot Number	Section Number	Plan Number	Usage	PMIS	Address
6		23814	Network Easement	4790	Henry Lawson Drive 984 PADSTOW HEIGHTS
11		23814	Network Easement	4791	Clancy Street 30a PADSTOW HEIGHTS
1		522376	Network Easement	4792	Stratford Place ST IVES
1		378320	Network Easement	4793	Punchbowl Road 891a PUNCHBOWL
2	26	477	District (support) Establishment	4814	Underwood Road 16 - 30 & HOMEBUSH
39		834	District (support) Establishment	4814	Underwood Road 16 - 30 & HOMEBUSH
40		834	District (support) Establishment	4814	Underwood Road 16 - 30 & HOMEBUSH
41		834	District (support) Establishment	4814	Underwood Road 16 - 30 & HOMEBUSH
42		834	District (support) Establishment	4814	Underwood Road 16 - 30 & HOMEBUSH
43		834	District (support) Establishment	4814	Underwood Road 16 - 30 & HOMEBUSH
44		834	District (support) Establishment	4814	Underwood Road 16 - 30 & HOMEBUSH
1		380202	District (support) Establishment	4814	Underwood Road 16 - 30 & HOMEBUSH
1		398650	District (support) Establishment	4814	Underwood Road 16 - 30 & HOMEBUSH
1		825403	District (support) Establishment	4814	Underwood Road 16 - 30 & HOMEBUSH
Auto Consol		20001-26A & B	District (support) Establishment	4814	Underwood Road 16 - 30 & HOMEBUSH
B		974110	District (support) Establishment	4814	Underwood Road 16 - 30 & HOMEBUSH
C		974110	District (support) Establishment	4814	Underwood Road 16 - 30 & HOMEBUSH
1		621476	Switching Station	5414	Carlyle Road 2d (Tryon Road) EAST LINDFIELD

Lot Number	Section Number	Plan Number	Usage	PMIS	Address
1		531920	Network Easement	5607	Blair Place ST IVES
50 Concurrent Lease		1063535	Depot/zone Substation	2816 & 2817	Old Illawarra Road 824 MENAI
Auto Consol		7230-233	132 kV Transmission Substation	5890	Underwood Road Cnr Pomeroy Street HOMEBUSH
2		803273	Zone Substation	1948 & 4186	Whistler Street 34 - 36 MANLY
2		1133892	Network Easement	6237	Pacific Highway East 54 OURIMBAH
1771		817949	Network Substation	6274	Cherrybrook Road 40 WEST PENNANT HILLS
1		825212	Zone Substation	6276	Rutleys Road 315 Cnr Vales Road MANNERING PARK
6		771621	District (support) Establishment / Zone Substation	3579 & 3580	Middleton Road 21 & Dympna Street DEE WHY WEST
1		515918	Depot/zone Substation	3778 & 4421	Reserve Road 86 & Campbell Street GORE HILL
1 Concurrent Lease		216015	Network Substation	8205	Payten Avenue 98a PUNCHBOWL
2 Concurrent Lease		605538	District (support) Establishment / Zone Substation	4136 & 4135	Brisbane Street & Wilfred Barrett Drive NORAVILLE
A		331611	Network Substation	9771	Albert Parade 46 & Frederick Street ASHFIELD
A		334561	Network Substation	9776	Carrington Street 2 & Smith Street SUMMER HILL
B		344691	Network Substation	9777	Georges River Road (Carshalton Rd 89) CROYDON PARK
1		173167	Network Substation	9779	Clissold Street & William Street ASHFIELD
Auto Consol		5184-50	Network Substation	9780	Croydon Road 159 - 167 CROYDON

Lot Number	Section Number	Plan Number	Usage	PMIS	Address
B		331600	Network Substation	9783	Wood Street & Elizabeth Street ASHFIELD
B		331918	Network Substation	9787	Hanks Street Nr Hardy Street HURLSTONE PARK
1		133132	Network Substation	9795	Julia Street 6a ASHFIELD
2		333415	Network Substation	9798	Norton Street 83 Nr Holden Street ASHFIELD
1		945104	Network Substation	9799	Norton Street 209 Nr Milton Lane ASHFIELD
A		331605	Network Substation	9801	Park Avenue 65 ASHFIELD
1		203154	Network Substation	9805	Smith Street & Prospect Road 32 SUMMER HILL
72		130257	Network Substation	9806	Rawson Street 4 Nr Ramsay Road HABERFIELD
2		1010141	Network Substation	9808	Sloane Street 51b Nr Parramatta Road SUMMER HILL
1		829391	Network Substation	9993	Acacia Avenue 99a GREENACRE
Auto Consol		4658-5	Network Substation	10045	Carmen Street 2a SOUTH BANKSTOWN
15		204797	Network Substation	10077	Doyle Road 21 Opp. Fall Street REVESBY
11		16605	Network Substation	10094	Faraday Road 9 PADSTOW
2		16667	Network Substation	10101	George Street 6 YAGOONA
1		190662	Network Substation	10102	Gibson Avenue 72 PADSTOW
1		331741	Network Substation	10104	Glassop Street 14d BANKSTOWN
1		186399	Network Substation	10113	Henry Street 1a PUNCHBOWL
2		203159	Network Substation	10131	Johnston Road 64 BASS HILL
1		184178	Network Substation	10135	Lancaster Avenue 111a PUNCHBOWL

Lot Number	Section Number	Plan Number	Usage	PMIS	Address
B		328349	Network Substation	10135	Lancaster Avenue 111a PUNCHBOWL
1		330438	Network Substation	10181	Noble Avenue 70a GREENACRE
1		184260	Network Substation	10182	Norman Street 17 CONDELL PARK
Y		441102	Network Substation	10183	Northam Avenue 79 BANKSTOWN
1		506515	Network Substation	10188	Picnic Point Road Nr Thomson Street PANANIA
9		12843	Network Substation	10217	Virgil Avenue 126 CHESTER HILL
1		58260	Network Substation	10275	Probert Street 123 & Regent Street NEWTOWN
1		58261	Network Substation	10275	Probert Street 123 & Regent Street NEWTOWN
159		755246	Zone Substation	10480	Brieses Road 28 PEATS RIDGE
1		203002	Network Substation	10513	Beecroft Road 177 & The Promenade BEECROFT
1		501410	Vacant Land	10761	Orion Road 2a LANE COVE WEST
49		12190	Network Substation	10778	Burt Street 26 ROZELLE
B		319313	Network Substation	10791	Elliott Street 64 BALMAIN
25		1352	Network Substation	10792	Fitzroy Avenue 46 BALMAIN
2		525688	Network Substation	10793	Ivory Lane & Flood Street LEICHHARDT
1		364372	Network Substation	10803	Grove Street 26a BIRCHGROVE
B		336311	Network Substation	10804	Hearn Street 45a Nr Albion Street LEICHHARDT
1		600249	Network Substation	10805	Hill Street 42 Nr Emma Street LEICHHARDT
39		667321	Network Substation	10806	William Street & James Street LEICHHARDT
1		82874	Network Substation	10813	Lookes Avenue 1a & Nicholson Street BALMAIN
4		513226	Network Substation	10816	Mackenzie Street 62 LEICHHARDT

Lot Number	Section Number	Plan Number	Usage	PMIS	Address
2		335703	Network Substation	10822	Mary Street 44 Nr Church Street LILYFIELD
B		331924	Network Substation	10823	Moore Lane 7 Nr Crescent Street ROZELLE
1		79630	Network Substation	10824	Mort Street 2 BALMAIN
Auto Consol		2222-47	Network Substation	10827	O' Neill Street 70 Nr Lamb Street LILYFIELD
35	1	547	Network Substation	10831	Percival Street 26 LILYFIELD
B		331797	Network Substation	10834	Regent Street 70a Nr Edith & Flood Streets LEICHHARDT
1		945000	Network Substation	10836	Reynolds Avenue 15 Nr Hyam Street BALMAIN
A		310751	Network Substation	10850	Tebbutt Street 9 & Upward Street LEICHHARDT
2		435680	Network Substation	10854	Victoria Road 131 Nr Springside Street BALMAIN
Auto Consol		6105-225	Network Substation	10919	Balanaming Lane PETERSHAM
55		258	Network Substation	10922	Brighton Street Nr Railway Street PETERSHAM
6	11	111207	Network Substation	10922	Brighton Street Nr Railway Street PETERSHAM
1		119008	Network Substation	10933	College Street 33a Nr Kent Street NEWTOWN
4	4	743	Network Substation	10934	Corunna Road 151 Nr Cannon Street STANMORE
B		331774	Network Substation	10937	Burns Street PETERSHAM
13		79672	Network Substation	10940	Denison Road (Opp. Dulwich Street) DULWICH HILL
B		332407	Network Substation	10946	Metropolitan Road & Edgeware Lane NEWTOWN
6		79631	Network Substation	10972	Lord Street 113 Nr John Street NEWTOWN

Lot Number	Section Number	Plan Number	Usage	PMIS	Address
X		412487	Network Substation	10973	Macauley Lane STANMORE
7		6553	Network Substation	10991	Salisbury Road Nr Lincoln Street STANMORE
Auto Consol		6623-100	Zone Substation	11317	Queen Street 14 A & Barden Street ARNCLIFFE
A		449582	Zone Substation	11317	Queen Street 14 A & Barden Street ARNCLIFFE
Auto Consol		5632-2	Zone Substation	11320	Banksia Road 7 - 13 CARINGBAH
1		133283	Zone Substation	11320	Banksia Road 7 - 13 CARINGBAH
1		534743	Zone Substation	11326	Russell Avenue 90 SANS SOUCI
1		207005	Network Substation	11566	Coronation Avenue 31a & Trevellyan St CRONULLA
A		180467	Network Substation	11582	Gosport Road 27 CRONULLA
1		442780	Zone Substation	11631	Cooper Street 2 & Railway Parade ENGADINE
1615		752011	Zone Substation	11712	Bourke Street 264 DARLINGHURST
65		66817	Network Substation	11758	Campbell Street 85 NEWTOWN
1		84826	Depot	11981	Lambert Street 15 - 19 CAMPERDOWN
100		129570	Zone Substation	11982	Lincoln Crescent WOOLLOOMOOLOO
1		135636	Network Substation	12190	Whateley Street 1a & Brown Lane NEWTOWN
1		444935	Network Substation	12190	Whateley Street 1a & Brown Lane NEWTOWN
2403		752038	Vacant Land	12253	Angophora Crescent 46 FORESTVILLE
202		579893	Zone Substation	12254	Lawrence Street HARBORD
112		204122	Vacant Land	12258	Ardsley Avenue 1 FRENCHS FOREST
1		531679	Zone Substation	12265	Barrenjoey Road 787 AVALON

Lot Number	Section Number	Plan Number	Usage	PMIS	Address
14		448060	Network Substation	12273	Beacon Hill Road BEACON HILL
2734		752038	Zone Substation	12290	Cannons Parade Nr Cook Street FORESTVILLE
25		241941	Network Substation	12296	Churchill Crescent ALLAMBIE HEIGHTS
1		790755	Network Substation	12300	Collaroy Street COLLARROY
20	183	241344	Network Substation	12306	Corkery Crescent 12 ALLAMBIE HEIGHTS
21		729342	Network Substation	12312	Cousins Road BEACON HILL
12		237712	Network Substation	12323	Duke Street 19a FORESTVILLE
2402		752038	Zone Substation	12336	Prince Charles Road 111 A & Forest Way BELROSE
17	85	758566	Network Substation	12338	Sligo Close 11a KILLARNEY HEIGHTS
11	77	758566	Network Substation	12357	Greystone Road KILLARNEY HEIGHTS
27		239118	Network Substation	12358	Hoddle Crescent DAVIDSON
28		243843	Network Substation	12369	Kens Road 78 FRENCHS FOREST
24	86	758566	Network Substation	12370	Killala Avenue 4 KILLARNEY HEIGHTS
15	69	758304	Network Substation	12379	Maas Street CROMER
20		240153	Vacant Land	12380	Maitland Street Lot 20 DAVIDSON
2707		752038	Network Substation	12381	Maitland Street DAVIDSON
24	134	758304	Network Substation	12395	Nalya Road NARRAWEENA
2	152	239844	Network Substation	12444	Ronald Avenue HARBORD
2609		752038	Network Substation	12468	Wandella Road ALLAMBIE HEIGHTS
12	48	244645	Network Substation	12476	Wedgewood Crescent 36 BEACON HILL
3	133	758304	Network Substation	12480	Yallaroi Road 8a NARRAWEENA

Lot Number	Section Number	Plan Number	Usage	PMIS	Address
10		572803	Depot/zone Substation	2710 & 10542	Caronia Avenue 22 - 24 & Searl Road CRONULLA
1		574108	Network Substation	13342	Margaret Street ASHFIELD
1		606446	Network Substation	14319	Young Street 241 REDFERN
1		587339	Communication Site	14660	Toomeys Road 63 MOUNT ELLIOTT
3		866785	Network Easement	15754	Greenacre Road 109 GREENACRE
8 Concurrent Lease		821188	132 kV Transmission Substation	15772	Toronto Street 12 At Toronto AWABA
18	S	15339	Zone Substation	15776	Wommara Avenue 39 - 47 BELMONT NORTH
19	S	15339	Zone Substation	15776	Wommara Avenue 39 - 47 BELMONT NORTH
20	S	15339	Zone Substation	15776	Wommara Avenue 39 - 47 BELMONT NORTH
17		512083	Zone Substation	15776	Wommara Avenue 39 - 47 BELMONT NORTH
16		512084	Zone Substation	15776	Wommara Avenue 39 - 47 BELMONT NORTH
1492		755233	Zone Substation	15777	Burwood Road 40 WHITEBRIDGE
1690		755233	Zone Substation	15777	Burwood Road 40 WHITEBRIDGE
21		522896	Zone Substation	15778	Pendlebury Road 50 (Nr Munibung Rd) CARDIFF
108		218054	Network Easement	15780	Pacific Highway 313 CHARLESTOWN
107		218054	Network Easement	15781	Pacific Highway 311 CHARLESTOWN
197		565194	Zone Substation	15782	Currans Road 7 & Cnr Newport Road 88 COORANBONG
2		251324	Zone Substation	15783	Kayuga Close 6 CAVES BEACH

Lot Number	Section Number	Plan Number	Usage	PMIS	Address
Auto Consol		10846-2	Zone Substation	15784	Main Road 744 - 748 EDGEWORTH
Auto Consol		7388-66	Zone Substation	15784	Main Road 744 - 748 EDGEWORTH
Auto Consol		6907-103	Zone Substation	15784	Main Road 744 - 748 EDGEWORTH
Auto Consol		6120-105	Zone Substation	15784	Main Road 744 - 748 EDGEWORTH
1671		755233	Zone Substation	15785	Oakdale Road 20 GATESHEAD
1487		755233	Zone Substation	15786	Docker Street Cnr & Pacific Highway MARKS POINT
1691		755233	Zone Substation	15786	Docker Street Cnr & Pacific Highway MARKS POINT
1638		755233	Zone Substation	15788	Warner Bay Road 192 MOUNT HUTTON
1		541089	Vacant Land	15790	Belmont Street 1a & Galgabba Street SWANSEA
1		791993	T.c.a.t.	15792	Pacific Highway 392a SWANSEA SOUTH
1		214129	Zone Substation	15794	Carleton Street Cnr Fenton Avenue TORONTO
15		239405	33kv Transmission Line Or Cable	15797	City Road Cnr Brunker Road ADAMSTOWN
5		229558	Switching Station	15800	King Street 41 ADAMSTOWN
3140		755247	Vacant Land	15801	Kilgour Avenue BAR BEACH
630		1180006	Depot/zone Substation	15802	Weakleys Drive 55 BERESFIELD
13	A	9211	Zone Substation	15804	Stephen Street BROADMEADOW
14	A	9211	Zone Substation	15804	Stephen Street BROADMEADOW
15	A	9211	Zone Substation	15804	Stephen Street BROADMEADOW
4		522837	Zone Substation	15804	Stephen Street BROADMEADOW

Lot Number	Section Number	Plan Number	Usage	PMIS	Address
6		531311	Zone Substation	15804	Stephen Street BROADMEADOW
1		663799	Zone Substation	15804	Stephen Street BROADMEADOW
2		776930	Zone Substation	15804	Stephen Street BROADMEADOW
218		805924	Zone Substation	15804	Stephen Street BROADMEADOW
6	41	758233	Vacant Land	15806	Darling Street 38b CARRINGTON
7	30	758233	Kiosk Type Substation	15807	Hill Street 102 CARRINGTON
1		215012	132 kV Transmission Substation	15813	Chatham Street & Coady Street HAMILTON SOUTH
2		215012	132 kV Transmission Substation	15813	Chatham Street & Coady Street HAMILTON SOUTH
1		217358	132 kV Transmission Substation	15813	Chatham Street & Coady Street HAMILTON SOUTH
5		997436	132 kV Transmission Substation	15813	Chatham Street & Coady Street HAMILTON SOUTH
6		997436	132 kV Transmission Substation	15813	Chatham Street & Coady Street HAMILTON SOUTH
7		997436	132 kV Transmission Substation	15813	Chatham Street & Coady Street HAMILTON SOUTH
22		539701	Zone Substation	15815	Northcott Drive 31 (Nr Park Ave) KOTARA
1		653849	Vacant Land	15817	Industrial Drive 24 MAYFIELD
8		8518	Kiosk Type Substation	15818	Fitzroy Street Cnr Waratah Street MAYFIELD
B		100566	Cottage Type Substation	15819	Hann Street 8 MAYFIELD
31		581928	Zone Substation	15820	Vickers Street MAYFIELD
267		227126	Switching Station	15823	Flowerdale Avenue 28 MEREWETHER

Lot Number	Section Number	Plan Number	Usage	PMIS	Address
1		1081827	Network Substation	15827	King Street 171 NEWCASTLE
2		1081827	Network Substation	15827	King Street 171 NEWCASTLE
3		1081827	Network Substation	15827	King Street 171 NEWCASTLE
1		413100	Network Substation	15829	King Street 26a NEWCASTLE
609		866079	Network Substation	15829	King Street 26a NEWCASTLE
7		1081882	Cottage Type Substation	15830	Lauers Lane 19 NEWCASTLE
2		37815	Network Substation	15831	Light Street 17 BAR BEACH
101		786055	Vacant Land	15832	Tyrrell Street 61 THE HILL
11		541910	Zone Substation	15835	Croudace Street 214 (Nr Russell Road) NEW LAMBTON HEIGHTS
44		753191	Vacant Land	15836	Fullerton Street 193 STOCKTON
37		753191	Vacant Land	15837	Fullerton Street 336 STOCKTON
1		529611	Zone Substation	15838	Fullerton Street STOCKTON
2		576617	Zone Substation	15838	Fullerton Street STOCKTON
28	12	758929	Vacant Land	15839	Roxburgh Street 78b STOCKTON
1		329478	Network Substation	15840	Henry Street TIGHES HILL
122 Concurrent Lease		629521	Depot/zone Substation	15841	Abbott Street 78 WALLSEND
3		725532	Depot/zone Substation	15841	Abbott Street 78 WALLSEND
450		748350	Depot/zone Substation	15841	Abbott Street 78 WALLSEND
1		615077	Kiosk Type Substation	15843	Harris Street 1 WALLSEND

Lot Number	Section Number	Plan Number	Usage	PMIS	Address
85		24977	Network Easement	15847	Queen Street 28a WARATAH
292		40038	Depot/zone Substation	15851	South Avenue 23 Cnr Darwin Street CESSNOCK
2		608084	Depot/zone Substation	15851	South Avenue 23 Cnr Darwin Street CESSNOCK
20		608964	Zone Substation	15854	Millfield Road PAXTON
11		528922	Zone Substation	15856	Mudgee Road Lot 11 BAERAMI
1		615786	Zone Substation	15859	Merriwa Road 101 (Kenilworth Street) DENMAN
111		815033	Depot/zone Substation	15861	Thomas Mitchell Drive 41 MUSWELLBROOK
1		1090331	Depot/zone Substation	15861	Thomas Mitchell Drive 41 MUSWELLBROOK
11		839233	132 kV Transmission Substation	15862	Limestone Road (Off Mccullys Gap Road) MUSWELLBROOK
227		752484	Zone Substation	15863	Queen Street MUSWELLBROOK
228		752484	Zone Substation	15863	Queen Street MUSWELLBROOK
1		609300	Network Substation	15864	Peberdys Road SANDY HOLLOW
379		530046	Zone Substation	15865	Brisbane Street Cnr Perth Avenue EAST MAITLAND
100		875117	Zone Substation	15866	St Andrews Street 22 - 30 MAITLAND
101		875117	Zone Substation	15866	St Andrews Street 22 - 30 MAITLAND
102		875117	Zone Substation	15866	St Andrews Street 22 - 30 MAITLAND
103		875117	Zone Substation	15866	St Andrews Street 22 - 30 MAITLAND
1		1082141	Zone Substation	15868	Anderson Drive 3 TARRO
2		1082141	Zone Substation	15868	Anderson Drive 3 TARRO
590		1082264	Vacant Land	15869	Off Woodberry Road TARRO

Lot Number	Section Number	Plan Number	Usage	PMIS	Address
1		1080492	Zone Substation	15870	Elizabeth Street TELARAH
1741 Concurrent Lease		634868	Zone Substation	15871	Hausman Drive 121 THORNTON
1		747609	Vacant Land	15873	Golden Highway 8 MERRIWA
1		657161	Zone Substation	15880	Nelson Bay Road 1822 WILLIAMTOWN
1		808301	Zone Substation	15881	Lemington Road LEMINGTON
100		700429	Zone Substation	15882	New England Highway LIDDELL
1		616940	132 kV Transmission Substation	15883	Maison Dieu Road 821 MAISON DIEU
40		587922	Zone Substation	15884	Jerrys Plains Road Off Warkworth Road MOUNT THORLEY
102		581650	Depot/zone Substation	15887	Maitland Road & Orchard Lane SINGLETON
1		1087722	Depot/zone Substation	15887	Maitland Road & Orchard Lane SINGLETON
2		1087722	Depot/zone Substation	15887	Maitland Road & Orchard Lane SINGLETON
3		1087722	Depot/zone Substation	15887	Maitland Road & Orchard Lane SINGLETON
1		554477	Zone Substation	15890	Moonan Street Lot 1 MOONAN FLAT
1		174216	Network Easement	15941	Jannali Avenue 67 JANNALI
4		1082275	Network Substation	15948	Ada Street WARATAH
31		569847	Vacant Land	16023	King Street 193 NEWCASTLE
661		1115844	Depot/zone Substation	17175	Mandalong Road 20 MORISSET
14		817507	132 kV Transmission Substation	17177	Lorna Street WARATAH

Lot Number	Section Number	Plan Number	Usage	PMIS	Address
10		864725	Network Substation	17609	Dutruc Street 9s Nr Chapel Street RANDWICK
3		868331	Network Substation	17791	Fullers Road 171 CHATSWOOD
1243		875337	Network Substation	17802	Nichol Lane BERALA
1		1002312	Zone Substation	18006	Mackenzie Street 64 MERRIWA
31		1116680	Zone Substation	18054	Racecourse Road 173 (Joins Kyle St) RUTHERFORD
1096		262816	Network Easement	18070	Oak Place 8 MUSWELLBROOK
1088		262816	Network Easement	18071	Acacia Drive 50 MUSWELLBROOK
26		841160	Switching Station	20284	Hebden Road RAVENSWORTH
1		858171	132 kV Transmission Substation	21042	Off Main Road HEDDON GRETA
1		33958	Depot/zone Substation	11646 & 9661	Toronto Parade 36 & Wattle Road JANNALI
102 Concurrent Lease		805244	132 kV Transmission Substation	6275 & 15720	Military Road 8 MATRAVILLE
1		1053177	Zone Substation	30494	Bridgman Road SINGLETON
20		840668	132 kV Transmission Substation	30886	Access Off Construction Road ERARING
10		1125890	Zone Substation	31061	Blackwattle Place 1 DARLING HARBOUR
3541		1044499	Zone Substation	31471	Stockton Street Part 131 NELSON BAY
1		1006960	Zone Substation	31871	Waterloo Road 17 - 21 MACQUARIE PARK
10		1016203	Network Substation	31872	Barrenjoey Road 324a & The Boulevard NEWPORT

Lot Number	Section Number	Plan Number	Usage	PMIS	Address
4		598847	132 kV Transmission Substation	32409	Wine Country Drive Lot 4 ROTHBURY
3 Concurrent Lease		558672	Zone Substation	32856	Bourke Road 102 - 108 ALEXANDRIA
4		558672	Zone Substation	32856	Bourke Road 102 - 108 ALEXANDRIA
101		803192	Zone Substation	32906	Fletcher Street & Boreas Street NULKABA
1		575486	Zone Substation	33031	Tingira Drive 16 TINGIRA HEIGHTS
2		1122111	Zone Substation	33183	Campbell Street 112 & Goulburn St SURRY HILLS
72		1119950	132 kV Transmission Substation	33500	Raven Street Lot 72 KOORAGANG ISLAND
52		1112867	Zone Substation	33989	Minmi Road 151 MARYLAND
1271		1068860	Zone Substation	34243	Tanilba Avenue 83 TANILBA BAY
101		1045169	Cottage Type Substation	34348	Maud Street 2c MAYFIELD
21		1057351	Zone Substation	34988	Hannell Street & Elizabeth Street WICKHAM
104		28366	Vacant Land	35592	Kalinda Road Lot 104 BAR POINT
40		1054136	132 kV Transmission Substation	36183	Powell Street 8 CHARLESTOWN
1		323555	Network Substation	36587	Homebush Road 256 STRATHFIELD
205		1070348	Vacant Land	36781	Stenhouse Drive CAMERON PARK
206		1070348	Vacant Land	36781	Stenhouse Drive CAMERON PARK
Y		404975	Vacant Land	37069	Purkis Street 4 CAMPERDOWN
X		404975	Vacant Land	37070	Purkis Street 2 CAMPERDOWN

Lot Number	Section Number	Plan Number	Usage	PMIS	Address
1 Concurrent Lease		632378	132 kV Transmission Substation	6289, 15567 & 16014	Pyrmont Street 77 - 89 PYRMONT
451		1078537	Zone Substation	37891	Lake Road 537 ARGENTON
11		725721	Zone Substation	38094	Sussex Street 51 - 63 SYDNEY
1		1188966	Zone Substation	38094	Sussex Street 51 - 63 SYDNEY
100		1088512	Vacant Land	39008	Sussex Street 79a (Slip Road) SYDNEY
101		581956	Zone Substation	39196	Galston Road 393 GALSTON
1		369925	Residential Cottage	39422	Talbot Street 40 RIVERWOOD
403		1119120	Zone Substation	39475	New England Highway Lot 403 SCONE
10		559482	Residential Cottage	39898	Cardiff Road 83 ELERMORE VALE
11		559482	Residential Cottage	39898	Cardiff Road 83 ELERMORE VALE
1		661082	Vacant Land	40125	Bryant Street 103 ROCKDALE
108		1092660	Zone Substation	40257	20 Camfield Drive (Heatherbrae) RAYMOND TERRACE
109 Concurrent Lease		1092660	Zone Substation	40257	20 Camfield Drive (Heatherbrae) RAYMOND TERRACE
201		1126914	Vacant Land	40490	Pacific Highway West 10 DOYALSON
65		29639	Residential Cottage	40537	Tall Timbers Road 32 WAMBERAL
8		6653	Zone Substation	40547	Yates Road 4 OURIMBAH
A		400337	Residential Cottage	40627	Gungah Bay Road 10 OATLEY
1335		776024	Residential Cottage	40628	Virginia Road 1 - 13 WARNERVALE

Lot Number	Section Number	Plan Number	Usage	PMIS	Address
1		563690	Future Zone Substation	40775	Albany Street 25 - 27 CROWS NEST
6		562370	Residential Cottage	40833	Sylvania Road 129 MIRANDA
21		1189291	Zone Substation	40839	Pitt Street 400 Cnr Hay And Campbell St SYDNEY
22		1189291	Zone Substation	40839	Pitt Street 400 Cnr Hay And Campbell St SYDNEY
16		270249	132 kV Transmission Substation	40999	Tourle Street & McIntosh Drive MAYFIELD WEST
1		11381	Zone Substation	41033	Buffalo Road 189 - 191 RYDE
2		832503	Zone Substation	41034	Buffalo Road 181 - 187 RYDE
1		24474	132 kV Transmission Substation	41091	Ward Street 3 - 11 NORTH SYDNEY
1A		24474	132 kV Transmission Substation	41091	Ward Street 3 - 11 NORTH SYDNEY
2		24474	132 kV Transmission Substation	41091	Ward Street 3 - 11 NORTH SYDNEY
2A		24474	132 kV Transmission Substation	41091	Ward Street 3 - 11 NORTH SYDNEY
4		24474	132 kV Transmission Substation	41091	Ward Street 3 - 11 NORTH SYDNEY
4A		24474	132 kV Transmission Substation	41091	Ward Street 3 - 11 NORTH SYDNEY
5		24474	132 kV Transmission Substation	41091	Ward Street 3 - 11 NORTH SYDNEY
5A		225770	132 kV Transmission Substation	41091	Ward Street 3 - 11 NORTH SYDNEY
1		593976	132 kV Transmission Substation	41091	Ward Street 3 - 11 NORTH SYDNEY

Lot Number	Section Number	Plan Number	Usage	PMIS	Address
1		85494	Zone Substation	41189	Chatham Street 195 - 199 HAMILTON SOUTH
1		154721	Zone Substation	41189	Chatham Street 195 - 199 HAMILTON SOUTH
1		155358	Zone Substation	41189	Chatham Street 195 - 199 HAMILTON SOUTH
1		721829	Zone Substation	41189	Chatham Street 195 - 199 HAMILTON SOUTH
21		855643	132 kV Transmission Substation	41239	Johnson Avenue 24 KURRI KURRI
D		420505	Zone Substation	41320	Railway Parade 260 - 262 & English St 8 KOGARAH
1		1188418	Zone Substation	41320	Railway Parade 260 - 262 & English St 8 KOGARAH
107		2739	Vacant Land	41321	The Entrance Road 113 - 115 ERINA
22		4346	Zone Substation	41354	The Avenue 7 ROSE BAY
B		319623	Zone Substation	41400	The Avenue 9a ROSE BAY
A		319623	Zone Substation	41401	The Avenue 9 ROSE BAY
49	B	1297	Vacant Land	41452	Patrick Street 198 HURSTVILLE
101		1126730	Zone Substation	41488	Empire Bay Drive 276 - 304 EMPIRE BAY
474		1138964	132 kV Transmission Substation	41586	Wilton Road & Wangi Road RATHMINES
1		1147459	132 kV Transmission Substation	41586	Wilton Road & Wangi Road RATHMINES
41		1133909	Vacant Land	41588	Fleet Street 79 & New England Highway BRANXTON
11	1	3308	Vacant Land	41595	Military Road 494 - 500 MOSMAN
19		3547	Vacant Land	41595	Military Road 494 - 500 MOSMAN
1	D	4628	Vacant Land	41595	Military Road 494 - 500 MOSMAN

Lot Number	Section Number	Plan Number	Usage	PMIS	Address
2	D	4628	Vacant Land	41595	Military Road 494 - 500 MOSMAN
1		1124862	Zone Substation	41706	Samuel Street 29 MONA VALE
9		17642	Zone Substation	41738	Pacific Highway 1225 TURRAMURRA
24		667465	Zone Substation	41886	The Avenue 11 ROSE BAY
3 Concurrent Lease	D	4628	Miscellaneous Establishment	42206	Military Road 516 MOSMAN
4 Concurrent Lease	D	4628	Miscellaneous Establishment	42206	Military Road 516 MOSMAN
435		42566	Residential Cottage	42212	Jessie Lane 6 ANNA BAY
30		752485	Zone Substation	42216	New England Highway Lot 30 ABERDEEN
Auto Consol		9858-19	Zone Substation	42216	New England Highway Lot 30 ABERDEEN
21		1162933	Vacant Land	42305	New England Highway 1207 LOCHINVAR
100		1125059	Vacant Land	42313	Queen Street MUSWELLBROOK
7		818246	Vacant Land	42520	O'riordan Street 15 ALEXANDRIA
53	B	1297	Residential Cottage	42719	Patrick Street 190 HURSTVILLE
1		794777	Zone Substation	42724	Clarence Town Road 1150 SEAHAM
52	B	1297	Vacant Land	42760	Patrick Street 192 HURSTVILLE
51	B	1297	Vacant Land	42766	Patrick Street 194 HURSTVILLE
50	B	1297	Vacant Land	42767	Patrick Street 196 HURSTVILLE
Auto Consol		7834-186	Vacant Land	42855	Dunlop Street 7 - 9 SOUTH STRATHFIELD
1		191981	Residential Cottage	42868	Croydon Road 153 CROYDON

Lot Number	Section Number	Plan Number	Usage	PMIS	Address
2		191981	Vacant Land	42869	Croydon Road 155 CROYDON
3		191981	Zone Substation	42870	Croydon Road 157 CROYDON
211		1172133	Zone Substation	42930	Royal North Shore Hospital Campus ST LEONARDS
21		5567	Depot	43088	Mountain Street 43 - 49 ULTIMO
416		41113	Zone Substation	43101	Turton Street 67 METFORD
14		1164349	Vacant Land	43102	Woodbine Place TORONTO
4		38904	Zone Substation	43134	School Drive 37 - 41 TOMAGO
5		38904	Zone Substation	43134	School Drive 37 - 41 TOMAGO
60		774446	Zone Substation	43134	School Drive 37 - 41 TOMAGO
3		239924	Miscellaneous Establishment	43138	Mccabe Place 8 CHATSWOOD
24		667464	Residential Cottage	43149	The Avenue 11a ROSE BAY
1		434884	Vacant Land	43311	Elizabeth Street 73 TIGHES HILL
8	1	313	Vacant Land	43349	Alexandra Street 7 CROYDON
1		501095	Commercial Building	43413	Hume Highway 222 - 230 GREENACRE
2		501095	Commercial Building	43413	Hume Highway 222 - 230 GREENACRE
3		651301	Commercial Building	43413	Hume Highway 222 - 230 GREENACRE
10		715022	Commercial Building	43413	Hume Highway 222 - 230 GREENACRE
1		324260	Vacant Land	43443	Bryant Street 105 ROCKDALE
105		1082091	Vacant Land	43556	Alabama Road SCONE
1		592945	Zone Substation	43589	Anglesea Street 38 BONDI

Lot Number	Section Number	Plan Number	Usage	PMIS	Address
3		592945	Zone Substation	43589	Anglesea Street 38 BONDI
2		592945	Zone Substation	43590	Anglesea Street 40 BONDI
1		79974	Zone Substation	43592	Anglesea Street 44 BONDI
22		715103	Zone Substation	43625	Medowie Road 529 MEDOWIE
2		999773	Residential Cottage	43626	Cabbage Tree Road 63 WILLIAMTOWN
1		1159404	Vacant Land	43662	Moonan Street MOONAN FLAT
3		1159404	Vacant Land	43662	Moonan Street MOONAN FLAT
1		1158786	Vacant Land	43682	Millfield Road PAXTON
1		1109734	Zone Substation	43753	Off Hospital Road KURRI KURRI
1		84771	Vacant Land	43775	Bourke Road 65 ALEXANDRIA
Auto Consol		1470-104	Vacant Land	43823	Pacific Highway 607 CHATSWOOD
101		1158942	Vacant Land	43875	Bryant Street 107 ROCKDALE
2		503294	Residential Cottage	43936	Bridge Road 61a HORNSBY
6		669016	Vacant Land	43963	Underwood Road 14 HOMEBUSH
1		742024	Zone Substation	43972	Anglesea Street 46 BONDI
100		1015139	Miscellaneous Establishment	44176	Victoria Avenue 69 - 75 CHATSWOOD
199		1176551	Future Zone Substation	44188	Croudace Road NEW LAMBTON
200		1176551	Future Zone Substation	44188	Croudace Road NEW LAMBTON
1		1179404	Vacant Land	44222	Golden Highway 1831 SANDY HOLLOW
2		555791	Residential Cottage	44242	Clovelly Road 86 RANDWICK
1		575487	Vacant Land	44404	Off Bourke Road ALEXANDRIA

Lot Number	Section Number	Plan Number	Usage	PMIS	Address
A		354971	Vacant Land	44501	Greenacre Road 81 GREENACRE
126		1180585	Vacant Land	44511	Elwell Close Lot 126 BERESFIELD
Auto Consol		5966-87	Vacant Land	44536	South Avenue 5 CESSNOCK
3		154674	Residential Cottage	44544	Glebe Road 444 HAMILTON
9		17243	Residential Cottage	44778	Pacific Highway 464 & Henry Street 26 BELMONT
1		345082	Residential Cottage	44778	Pacific Highway 464 & Henry Street 26 BELMONT
9	4	2080	Miscellaneous Establishment	44779	Pacific Highway 456 - 462 & Henry St 24 BELMONT
1		17243	Miscellaneous Establishment	44779	Pacific Highway 456 - 462 & Henry St 24 BELMONT
8		17243	Miscellaneous Establishment	44779	Pacific Highway 456 - 462 & Henry St 24 BELMONT
2		658238	Miscellaneous Establishment	44779	Pacific Highway 456 - 462 & Henry St 24 BELMONT
1		1029778	Miscellaneous Establishment	44779	Pacific Highway 456 - 462 & Henry St 24 BELMONT
38 Concurrent Lease		817136	Miscellaneous Establishment	44841	Bourke Road 56 - 60 ALEXANDRIA
9	S	9252	Vacant Land	44889	South Avenue 3 CESSNOCK
4		251324	Commercial Building	45100	Kayuga Close 2 CAVES BEACH
10	S	9252	Vacant Land	45103	South Avenue 1 CESSNOCK
420		41113	Vacant Land	45174	Chelmsford Drive METFORD
1		841773	Residential Cottage	45209	James Street 2/14 SUMMER HILL
2		841773	Residential Cottage	45211	Old Canterbury Road 240 SUMMER HILL
101		1170291	Zone Substation	45304	Rutleys Road MANNERING PARK

Lot Number	Section Number	Plan Number	Usage	PMIS	Address
Auto Consol		3313-79	Vacant Land	45359	Darwin Street CESSNOCK
1		1188893	Vacant Land	45359	Darwin Street CESSNOCK
2		1188893	Vacant Land	45359	Darwin Street CESSNOCK
12		839233	Vacant Land	45360	Coal Road Lot 12 & Limestone Road MUSWELLBROOK
3		587953	Residential Cottage	45447	Medowie Road 527 MEDOWIE
2		514055	Commercial Building	45539	Bonds Road 78 - 80 ROSELANDS
1		1191148	132 kV Transmission Substation	46217	Scenic Drive COLONGRA
6		1160356	Vacant Land	47642	Weakleys Drive, 53 BERESFIELD
5791		1128298	Zone Substation	15877 & 41582	Nelson Bay Road 4688 Cnr Frost Road 1 ANNA BAY

Part 2 – Head Leases and Leasehold Land (Network Leased Land)

Folio Identifier(s)	Head Lease registered no.	Usage	PMIS	Address
B/387825	5111372	Customer Substation	16983	Braidwood Street ENFIELD NSW 2136
21/1158661	AK230758	Customer Substation	41809	Erskine Street, Near Shelly Street, 12 (King St Wharf Site 6) DARLING HARBOUR NSW 2000
CP/SP93831	AK554184	Customer Substation	46944	Botany Road, 767- 779 ROSEBERRY NSW 2018
CP/SP93491	AK490480	Customer Substation	47311	Dalmeny Avenue, 94- 102 ROSEBERRY NSW 2018
1/449699	AK392156	Customer Substation	46693; 46694	Cleveland Street, 157 – 161 NSW 2000
CP/SP61436	5252813	Customer Substation	160	Macquarie Road AUBURN NSW 2144
31/709060A; 31/709060B	AB947575	Customer Substation	323	Rookwood Road, 43 CHULLORA NSW 2190
CP/SP6898	6351064	Customer Substation	1530	The Strand MORTDALE NSW 2223
CP/SP6522	X3966547	Customer Substation	1713	296 - 298 Burns Bay Road, LANE COVE NSW 2066
1/857008	9409668	Customer Substation	2013	Petersham Lane PETERSHAM NSW 2049
CP/SP69371	9150877	Customer Substation	2269	Anzac Parade, 1094 - 1118 (Nr Beauchamp Road) MAROUBRA NSW 2035
CP/SP77992	AB430496	Customer Substation	2430	Villiers Street, 29 ROCKDALE NSW 2216

Folio Identifier(s)	Head Lease registered no.	Usage	PMIS	Address
CP/SP5267	7137920	Customer Substation	2671	Arthur Avenue, 18 - 20 CRONULLA NSW 2230
1/61495	AA463066	Customer Substation	3216	Phillip Street, 169 SYDNEY NSW 2000
1/1068612	AB940164	Customer Substation	3406	Pittwater Road, 776 - 780 BROOKVALE NSW 2100
B/369309	AE49682	Customer Substation	3512	Condamine Street, 258 - 260 (Innes Road) MANLY VALE NSW 2093
2/600059	2186823	Customer Substation	3609	Old Pittwater Road BROOKVALE NSW 2100
5/787029	5682320	Network Access	6288	Mill Pond Road (General Holmes Drive, Botany) MASCOT NSW 2020
6/965245	P604271	Customer Substation	6421	Bland Street ASHFIELD NSW 2131
1/609849	Q697837	Customer Substation	6423	Botany Road MASCOT NSW 2020
CP/SP58268	N989739	Customer Substation	6424	Cavill Avenue, 8 ASHFIELD NSW 2131
CP/SP4611	Z292226	Customer Substation	6427	Grosvenor Crescent SUMMER HILL NSW 2130
CP/SP71675	P365939	Customer Substation	6428	Norton Street ASHFIELD NSW 2131
2/241708	U811834	Customer Substation	6430	Aquatic Drive, 8 BEACON HILL NSW 2100
1/944024; 1/945252	P689943	Customer Substation	6431	Parramatta Road ASHFIELD NSW 2131

Folio Identifier(s)	Head Lease registered no.	Usage	PMIS	Address
1/73521	U930280	Customer Substation	6432	Smith Street SUMMER HILL NSW 2130
1/SP39419	W668479	Customer Substation	6433	Forest Road PEAKHURST NSW 2210
1/231930	X321694	Customer Substation	6437	Mirrabooka Crescent LITTLE BAY NSW 2036
8/776611	I556828	Customer Substation	6438	Bennelong Road HOMEBUSH BAY NSW 2127
CP/SP51383	O157995	Customer Substation	6445	Beresford Street MASCOT NSW 2020
12/736905	E616301	Customer Substation	6446	Beauchamp Road MATRAVILLE NSW 2036
12/240116	Y727601	Customer Substation	6448	Carnarvon Street SILVERWATER NSW 2128
1/749182	R340531	Customer Substation	6449	Carnarvon Street AUBURN NSW 2144
9/240116	P404073	Customer Substation	6451	Carnarvon Street, 99 AUBURN NSW 2144
432/862103	S572972	Customer Substation	6453	Carolyn Street SILVERWATER NSW 2128
17/225350	Y39229	Customer Substation	6454	Carter Street, 1 - 5 LIDCOMBE NSW 2141
54/1201206	7436055	Customer Substation	6456	Carter Street, 24 LIDCOMBE NSW 2141
101/1211147	X977142	Customer Substation	6458	Chisholm Road, 325 AUBURN NSW 2144
C/446348	6281092	Customer Substation	6459	Chisholm Road, 323 AUBURN NSW 2144

Folio Identifier(s)	Head Lease registered no.	Usage	PMIS	Address
Auto Consol 7669-92	X443677	Customer Substation	6460	Clyde Street SILVERWATER NSW 2128
1/227502 2/227502	P942521	Customer Substation	6461	Clyde Street SILVERWATER NSW 2128
CP/SP44285	P68994	Customer Substation	6462	Dartbrook Road, 132 - 138 AUBURN NSW 2144
Auto Consol 14195-11	AE175268	Customer Substation	6463	Fariola Street, 25 - 33 LIDCOMBE NSW 2141
Auto Consol 11775-109	S817841	Customer Substation	6467	Derby Street SILVERWATER NSW 2128
2/1012099	Z715974	Customer Substation	6470	Duck Street AUBURN NSW 2144
100/1199035	Y443642	Customer Substation	6471	Egerton Street SILVERWATER NSW 2128
1/1172593	Y610645	Customer Substation	6472	Eastern Valley Way CHATSWOOD NSW 2067
4/633928	T341863	Customer Substation	6473	Egerton Street LIDCOMBE NSW 2141
Auto Consol 8635-76	T670099	Customer Substation	6474	Barber Avenue EASTLAKES NSW 2018
3/778343	T191666	Customer Substation	6475	Everley Road AUBURN NSW 2144
Auto Consol 14195-11; 8/56/5818	AE175267	Customer Substation	6476	Fariola Street SILVERWATER NSW 2128
1/1190327	S510309	Customer Substation	6477	Fariola Street SILVERWATER NSW 2128
Auto Consol 12984-81	8799676	Customer Substation	6478	Fariola Street, 19 SILVERWATER NSW 2128

Folio Identifier(s)	Head Lease registered no.	Usage	PMIS	Address
2/554974	P306188	Customer Substation	6479	Fisher Street AUBURN NSW 2144
1/602703	U146609	Customer Substation	6480	Baker Street EAST BOTANY NSW 2019
200/1170611	Y224952	Customer Substation	6482	Giffard Street LIDCOMBE NSW 2141
CP/SP22549	P689945	Customer Substation	6483	Gormley Street LIDCOMBE NSW 2141
Auto Consol 12203-10	Y233498	Customer Substation	6484	Grace Avenue LIDCOMBE NSW 2141
1/213949	U613781	Customer Substation	6485	Parramatta Road SILVERWATER NSW 2128
C/26290	P903551	Customer Substation	6487	Parramatta Road, 276 AUBURN NSW 2144
Auto Consol 10127-241	W515438	Customer Substation	6489	Harrow Road AUBURN NSW 2144
100/1013527	R238815	Customer Substation	6490	Baker Street EAST BOTANY NSW 2019
23/876995	T63873	Customer Substation	6492	Holker Street SILVERWATER NSW 2128
2/570959	P405457	Customer Substation	6494	John Street LIDCOMBE NSW 2141
11/1102278	P404075	Customer Substation	6495	John Street LIDCOMBE NSW 2141
3/589764	X376216	Customer Substation	6499	King Avenue LIDCOMBE NSW 2141
9/240341	V974421	Customer Substation	6500	Melissa Street AUBURN NSW 2144

Folio Identifier(s)	Head Lease registered no.	Usage	PMIS	Address
1/206546	8506848	Customer Substation	6501	Mons Street, 67 LIDCOMBE NSW 2141
B/300670	Q835295	Customer Substation	6503	Norval Street AUBURN NSW 2144
CP/SP62293	T587303	Customer Substation	6504	Aylesbury Street BOTANY NSW 2019
110/1141813	U198393	Customer Substation	6506	Nyrang Street LIDCOMBE NSW 2141
2/863809	I599873	Customer Substation	6508	Nyrang Street LIDCOMBE NSW 2141
2/740385	5442640	Customer Substation	6509	Nyrang Street, 27 LIDCOMBE NSW 2141
B/402375	S449640	Customer Substation	6510	Parramatta Road AUBURN NSW 2144
CP/SP75942	S916000	Customer Substation	6520	Picken Street SILVERWATER NSW 2128
11/533334	R542147	Customer Substation	6522	Princes Road AUBURN NSW 2144
2/536767	I7405	Customer Substation	6524	Queen Street, 1b AUBURN NSW 2144
10/559017	E205909	Customer Substation	6525	Raglan Road AUBURN NSW 2144
9/245064	P864275	Customer Substation	6526	Rawson Street AUBURN NSW 2144
1/500093	T548708	Customer Substation	6529	River Street SILVERWATER NSW 2128
1/500051	Y434754	Customer Substation	6532	Short Street AUBURN NSW 2144

Folio Identifier(s)	Head Lease registered no.	Usage	PMIS	Address
CP/SP77517	U897359	Customer Substation	6533	Waratah Street, 30 - 38 KIRRAWEE NSW 2232
Auto Consol 3147-163	E828886	Customer Substation	6534	Silverwater Road SILVERWATER NSW 2128
1/613306	U94502	Customer Substation	6536	Skarratt Street, 30 - 32 (Rear Unit C) AUBURN NSW 2144
100/1038054	5972500	Customer Substation	6537	Parramatta Road, 119 - 123 AUBURN NSW 2144
100/629887	V485449	Customer Substation	6538	Stubbs Street AUBURN NSW 2144
11/1033733	T862879	Customer Substation	6539	Suttor Street SILVERWATER NSW 2128
A/163069	W717989	Customer Substation	6540	Taylor Street LIDCOMBE NSW 2141
6/215991	S853551	Customer Substation	6541	Town Hall Lane AUBURN NSW 2144
A/900973	Y234011	Customer Substation	6543	Vore Street SILVERWATER NSW 2128
CP/SP77165	E234566	Customer Substation	6544	Wetherill Street, 92 SILVERWATER NSW 2128
200/747243	U752615	Customer Substation	6546	Wetherill Street SILVERWATER NSW 2128
21/48/5818	P978604	Customer Substation	6547	Wetherill Street SILVERWATER NSW 2128
24/9284	E828885	Customer Substation	6549	Allingham Street CONDELL PARK NSW 2200
1/620179	T772669	Customer Substation	6551	Anzac Street GREENACRE NSW 2190

Folio Identifier(s)	Head Lease registered no.	Usage	PMIS	Address
CP/SP89012	T896540	Customer Substation	6552	Ashford Avenue, 91 MILPERRA NSW 2214
105/752013	T969478	Customer Substation	6553	Ashford Avenue MILPERRA NSW 2214
117/752013	T672451	Customer Substation	6554	Ashford Avenue MILPERRA NSW 2214
1/716510B	O186442	Customer Substation	6555	Victor Street CHATSWOOD NSW 2067
3/734460	V631113	Customer Substation	6558	Beaconsfield Street & Horsley Road MILPERRA NSW 2214
3/734460	AF9064	Customer Substation	6559	Horsley Road MILPERRA NSW 2214
CP/SP63608	R526969	Customer Substation	6560	Bellevue Avenue GEORGES HALL NSW 2198
53/15715	E721846	Customer Substation	6561	Bellona Avenue REGENTS PARK NSW 2143
100/819660	E593209	Customer Substation	6563	Bellona Avenue REGENTS PARK NSW 2143
1/793174	R928422	Customer Substation	6564	Bellona Avenue REGENTS PARK NSW 2143
1/210200	T306867	Customer Substation	6567	Beresford Avenue GREENACRE NSW 2190
47/25402	Y901644	Customer Substation	6568	Biloela Street, 64 VILLAWOOD NSW 2163
A/412909	E715501	Customer Substation	6571	Birmingham Avenue VILLAWOOD NSW 2163

Folio Identifier(s)	Head Lease registered no.	Usage	PMIS	Address
CP/SP37608	Z255528	Customer Substation	6572	Birmingham Avenue, 7 VILLAWOOD NSW 2163
5/607248	T37981	Customer Substation	6573	Birmingham Avenue, 2a (At Rear Of Property) VILLAWOOD NSW 2163
10/244177	V534805	Customer Substation	6574	Blaxland Place MILPERRA NSW 2214
2/552227	P433358	Customer Substation	6575	Brett Street REVESBY NSW 2212
2/210705	Y760067	Customer Substation	6576	Brunker Road GREENACRE NSW 2190
2/828735	I199403	Customer Substation	6577	Anzac Street CHULLORA NSW 2190
204/1020532	V75694	Customer Substation	6578	Bryant Street PADSTOW NSW 2211
1/207935	X415068	Customer Substation	6579	Maloney Street ROSEBERY NSW 2018
2/1120912; 3/1130756	7716109	Customer Substation	6581	Canterbury Road, 96 PADSTOW NSW 2211
2/508708	8748079	Customer Substation	6582	Canterbury Road, 88 PADSTOW NSW 2211
15/2/5477	Q75156	Customer Substation	6583	Canterbury Road BANKSTOWN NSW 2200
101/794445	Z661795	Customer Substation	6585	Gow Street, 96 - 112 PADSTOW NSW 2211
8/5843	6872885	Customer Substation	6586	Canterbury Road, 157 BANKSTOWN NSW 2200

Folio Identifier(s)	Head Lease registered no.	Usage	PMIS	Address
1/549940	X462901	Customer Substation	6587	George Street WATERLOO NSW 2017
11/612115	7893844	Customer Substation	6588	Carrington Street, 180 - 186 REVESBY NSW 2212
Auto Consol 8343-176	Q501864	Customer Substation	6589	Carlingford Street SEFTON NSW 2162
10/731940	9315352	Customer Substation	6590	Carrington Street, 152 REVESBY NSW 2212
10/731940	Q87682	Customer Substation	6591	Carrington Street REVESBY NSW 2212
CP/SP55152	U69881	Customer Substation	6592	Chapel Road BANKSTOWN NSW 2200
1/853675	AB501848	Customer Substation	6598	Chapel Road SOUTH BANKSTOWN NSW 2200
2/235817	T241854	Customer Substation	6599	Chester Hill Road BASS HILL NSW 2197
778/748013	N939200	Customer Substation	6601	Chiswick Road, 74 GREENACRE NSW 2190
121/719078	6678110	Zone Substation	6602	Christina Road VILLAWOOD NSW 2163
20/1014983	X75517	Customer Substation	6604	Clapham Road SEFTON NSW 2162
2/707642	R196672	Customer Substation	6605	Clements Avenue BANKSTOWN NSW 2200
68/13506	P148969	Customer Substation	6606	Clements Avenue BANKSTOWN NSW 2200
CP/SP55261	T83287	Customer Substation	6607	Cottam Avenue BANKSTOWN NSW 2200

Folio Identifier(s)	Head Lease registered no.	Usage	PMIS	Address
201/7866	R646030	Customer Substation	6608	Daisy Street, 18 - 20 REVESBY NSW 2212
Auto Consol 6309-13	R811743	Customer Substation	6609	Daisy Street REVESBY NSW 2212
186/7866	AC347611	Customer Substation	6610	Daisy Street, 27 REVESBY NSW 2212
32/710397	AD761948	Customer Substation	6611	Daisy Street, 10 - 16 REVESBY NSW 2212
297/1043026	V976298	Customer Substation	6612	Davies Road PADSTOW NSW 2211
12/1124107	W204535	Customer Substation	6613	Davies Road, 45 PADSTOW NSW 2211
331/623227	W439317	Customer Substation	6615	King Street ROCKDALE NSW 2216
1/581214	T27721	Customer Substation	6616	East Terrace, 16 - 18 BANKSTOWN NSW 2200
25/7873	T229858	Customer Substation	6618	Eldridge Road BANKSTOWN NSW 2200
123/611213	R574754	Customer Substation	6619	Eldridge Road BANKSTOWN NSW 2200
21/610309; 22/610309	Q876587	Customer Substation	6620	Eldridge Road BANKSTOWN NSW 2200
1/1000626	Q566970	Customer Substation	6623	Enterprise Avenue PADSTOW NSW 2211
1/632135	X7849	Customer Substation	6624	Enterprise Avenue PADSTOW NSW 2211
3/582161	W343364	Customer Substation	6625	Epic Place CHESTER HILL NSW 2162

Folio Identifier(s)	Head Lease registered no.	Usage	PMIS	Address
111/882581	W302079	Customer Substation	6626	Epic Place CHESTER HILL NSW 2162
1/634921	W111132	Customer Substation	6627	Exceller Avenue BANKSTOWN NSW 2200
18/702988; 6/702988	Q279158	Customer Substation	6628	Fairford Road PADSTOW NSW 2211
8/10031	W65520	Customer Substation	6629	Fairford Road PADSTOW NSW 2211
126/7866	Q887505	Customer Substation	6630	Fitzpatrick Street REVESBY NSW 2212
200/877295	E10502	Customer Substation	6631	Fitzpatrick Street REVESBY NSW 2212
200/877295	X118805	Customer Substation	6632	Fitzpatrick Street REVESBY NSW 2212
452/800063	S629141	Customer Substation	6633	Frost Lane CHESTER HILL NSW 2162
1/218514	T266643	Customer Substation	6634	Gibson Avenue PADSTOW NSW 2211
100/1011185	Z404962	Customer Substation	6637	Gow Street PADSTOW NSW 2211
100/617061	R868422	Customer Substation	6638	Gow Street PADSTOW NSW 2211
47/241684	R150550	Customer Substation	6639	Harley Crescent CONDELL PARK NSW 2200
100/866504	R345296	Customer Substation	6640	Hector Street CHESTER HILL NSW 2162
101/1053893	AF474227	Customer Substation	6641	Hector Street, 328 BASS HILL NSW 2197

Folio Identifier(s)	Head Lease registered no.	Usage	PMIS	Address
3/580093	W105046	Customer Substation	6642	Helen Street SEFTON NSW 2162
10/1034465	R556749	Customer Substation	6644	Horsley Road MILPERRA NSW 2214
3/734460	P341255	Customer Substation	6645	Horsley Road MILPERRA NSW 2214
3/734460	P136765	Customer Substation	6646	Horsley Road MILPERRA NSW 2214
101/1008066; 2/17159	V441009	Customer Substation	6650	Hoskins Avenue BANKSTOWN NSW 2200
1/623962	V735114	Customer Substation	6652	Hume Highway BASS HILL NSW 2197
102/732428	AE842097	Customer Substation	6653	Hume Highway BASS HILL NSW 2197
100/716564	N221073	Customer Substation	6655	Hume Highway BANKSTOWN NSW 2200
101/719129	P197181	Customer Substation	6657	Kitchener Parade BANKSTOWN NSW 2200
1/773269	AD748110	Customer Substation	6658	Kitchener Parade, 32 BANKSTOWN NSW 2200
Auto Consol 8631-74A; Auto Consol 8631-74B	V393778	Customer Substation	6659	Lady Cutler Avenue BANKSTOWN NSW 2200
1/215232; 2/215232	5617811	Customer Substation	6660	Marple Avenue, 1 LEIGHTONFIELD NSW 2163
15/35611	P245210	Customer Substation	6661	Marco Avenue, 11 - 17 PANANIA NSW 2213
1/878975	P605227	Customer Substation	6664	Marigold Street REVESBY NSW 2212

Folio Identifier(s)	Head Lease registered no.	Usage	PMIS	Address
1/624837	U116025	Customer Substation	6665	Marigold Street REVESBY NSW 2212
3/564693	R1141	Customer Substation	6666	Marigold Street REVESBY NSW 2212
1/614248	5779573	Customer Substation	6667	Marigold Street REVESBY NSW 2212
1/774808	I284128	Customer Substation	6668	Marigold Street MILPERRA NSW 2214
105/7866	X482465	Customer Substation	6669	Marigold Street REVESBY NSW 2212
99/7866	Q406557	Customer Substation	6670	Marigold Street REVESBY NSW 2212
1/213683	AG972665	Customer Substation	6672	Marion Street BANKSTOWN NSW 2200
CP/SP30518	Y578838	Customer Substation	6673	Marion Street BANKSTOWN NSW 2200
13/9284	2052509	Customer Substation	6674	Marion Street GEORGES HALL NSW 2198
101/839825	AF480048	Customer Substation	6675	Marple Avenue, 60 VILLAWOOD NSW 2163
201/840245	U421505	Customer Substation	6679	Mavis Street REVESBY NSW 2212
11/633263	Q915683	Customer Substation	6680	Miller Road VILLAWOOD NSW 2163
162/529288	Z173856	Customer Substation	6682	Miller Road VILLAWOOD NSW 2163
162/529288	I760501	Customer Substation	6683	Miller Road BASS HILL NSW 2197

Folio Identifier(s)	Head Lease registered no.	Usage	PMIS	Address
2/701913	2361359	Customer Substation	6684	Taronga Place MONA VALE NSW 2103
6/241358	V671323	Customer Substation	6686	Milperra Road MILPERRA NSW 2214
2/241358	R645989	Customer Substation	6687	Milperra Road MILPERRA NSW 2214
1/589464	R201003	Customer Substation	6691	Milperra Road REVESBY NSW 2212
100/1220432	P357227	Customer Substation	6692	Milperra Road, 92 - 96 MILPERRA NSW 2214
100/1135000; Auto Consol 10284-25; 101/1135000; 102/1135000	Q510936	Customer Substation	6693	Milperra Road (Milperra) BANKSTOWN NSW 2200
273/752013	Y212909	Customer Substation	6694	Ashford Avenue MILPERRA NSW 2214
56/25401	T957743	Customer Substation	6697	Miowera Road VILLAWOOD NSW 2163
102/1041971	S955565	Customer Substation	6698	Miowera Road & Birmingham Avenue VILLAWOOD NSW 2163
55/25401	T766418	Customer Substation	6700	Miowera Road, 61 VILLAWOOD NSW 2163
58/25401	S738773	Customer Substation	6701	Miowera Road VILLAWOOD NSW 2163
4/510776	P530852	Customer Substation	6703	Orchard Road, 109 BASS HILL NSW 2197
1/700896	E227666	Customer Substation	6704	Orchard Road BASS HILL NSW 2197

Folio Identifier(s)	Head Lease registered no.	Usage	PMIS	Address
123/818660	Q180626	Customer Substation	6705	Queensbury Road PADSTOW NSW 2211
210/7866	R177645	Customer Substation	6706	Queen Street REVESBY NSW 2212
41/6529; 42/6529	N36914	Customer Substation	6708	Restwell Street, 46 - 48 BANKSTOWN NSW 2200
12/566924	O866670	Customer Substation	6709	Rickard Road BANKSTOWN NSW 2200
2/576967	V329337	Customer Substation	6710	Robertson Road BASS HILL NSW 2197
100/878185	Q574274	Customer Substation	6711	Rookwood Road CHULLORA NSW 2190
100/878185	P260987	Customer Substation	6713	Rookwood Road POTTS HILL NSW 2143
8/20731	N617128	Customer Substation	6715	Stacey Street GREENACRE NSW 2190
44/25402	AE480901	Customer Substation	6716	Fariola Street, 25 - 33 LIDCOMBE NSW 2141
2A/409096	X169039	Customer Substation	6717	Short Street BANKSTOWN NSW 2200
22/260262	E225078	Customer Substation	6718	Simmat Street CONDELL PARK NSW 2200
1/611962	S700701	Customer Substation	6719	Stacey Street GREENACRE NSW 2190
2/400188	P842613	Customer Substation	6720	Stewart Lane BANKSTOWN NSW 2200
10/747247	X83376	Customer Substation	6724	Randle Street SURRY HILLS NSW 2010

Folio Identifier(s)	Head Lease registered no.	Usage	PMIS	Address
1/15949	AC626460	Customer Substation	6725	Turvey Street REVESBY NSW 2212
156/7866	Y183410	Customer Substation	6726	Violet Street REVESBY NSW 2212
10/209901	T200169	Customer Substation	6727	Violet Street REVESBY NSW 2212
155A/420066	Q487619	Customer Substation	6728	Violet Street REVESBY NSW 2212
CP/SP53749	AJ527228	Customer Substation	6729	Violet Street, 11 REVESBY NSW 2212
1/734866	N479375	Customer Substation	6730	Violet Street REVESBY NSW 2212
1/519053	T205729	Customer Substation	6731	Violet Street REVESBY NSW 2212
154/7866	R196670	Customer Substation	6732	Violet Street REVESBY NSW 2212
41/1037863	S931080	Customer Substation	6733	Waterloo Road CHULLORA NSW 2190
11/1003847	I319899	Customer Substation	6734	Waterloo Road CHULLORA NSW 2190
1/1167784	W249316	Customer Substation	6735	Watson Road PADSTOW NSW 2211
CP/SP93602	T221704	Customer Substation	6737	Woodville Road VILLAWOOD NSW 2163
Auto Consol 6690-250	Q598537	Customer Substation	6739	Woorang Street MILPERRA NSW 2214
11/253735	T371684	Customer Substation	6740	Works Place MILPERRA NSW 2214

Folio Identifier(s)	Head Lease registered no.	Usage	PMIS	Address
100/703039	V913626	Customer Substation	6741	Works Place MILPERRA NSW 2214
104/794074	W846712	Customer Substation	6742	Moseley Street CARLINGFORD NSW 2118
1/567844	Q137414	Customer Substation	6743	Bronti Street MASCOT NSW 2020
1/701026	W319517	Customer Substation	6744	Coward Street MASCOT NSW 2020
CP/SP31864	8561371	Customer Substation	6748	Cranbrook Road, 49 - 53 BOTANY NSW 2019
100/1213007	E130773	Customer Substation	6750	Folkestone Parade BOTANY NSW 2019
2/529177	V574447	Customer Substation	6751	Gardeners Road MASCOT NSW 2020
500/1030729	Q306760	Customer Substation	6752	Gardeners Road MASCOT NSW 2020
100/1171053	V919149	Customer Substation	6754	Grantham Street BURWOOD NSW 2134
12/606198	Z875441	Customer Substation	6758	Hannon Street BOTANY NSW 2019
201/788578	6180823	Customer Substation	6759	Holloway Street EAST BOTANY NSW 2019
1/1190883	V320775	Customer Substation	6764	King Street MASCOT NSW 2020
4/234489	E653298	Customer Substation	6765	King Street MASCOT NSW 2020
1/746802	V959625	Customer Substation	6766	Mcpherson Street BANKSMEADOW NSW 2019

Folio Identifier(s)	Head Lease registered no.	Usage	PMIS	Address
100/1059973	T680469	Customer Substation	6767	Mcperson Street BANKSMEADOW NSW 2019
21/1052531	Q305634	Customer Substation	6769	Moore Street EAST BOTANY NSW 2019
B/323369	E99120	Customer Substation	6774	Smith Street, 25 - 49 HILLDALE NSW 2034
A/24380	I930968	Customer Substation	6775	Smith Street, 25 - 49 HILLSDALE NSW 2036
Auto Consol 14930-7	Y812453	Customer Substation	6777	Underwood Street BOTANY NSW 2019
11/701187	V924381	Customer Substation	6778	Wentworth Avenue (Moore Street, 2 - 6) PAGEWOOD NSW 2035
12/701187	V656902	Customer Substation	6779	Wentworth Avenue EAST BOTANY NSW 2019
CP/SP50865	2179798	Customer Substation	6781	William Street BOTANY NSW 2019
102/543686	W895583	Customer Substation	6783	Bennett Street BURWOOD NSW 2134
200/1216329	I94896	Customer Substation	6784	Wilson Street BOTANY NSW 2019
CP/SP65582	P240117	Customer Substation	6786	Burwood Road BURWOOD NSW 2134
1/605138	Y865018	Customer Substation	6790	Duff Street BURWOOD NSW 2134
3/585664	T934369	Customer Substation	6792	Mitchell Street, 4 ENFIELD NSW 2136
C/321515	7322902	Customer Substation	6794	Railway Parade, 14 BURWOOD NSW 2134

Folio Identifier(s)	Head Lease registered no.	Usage	PMIS	Address
CP/SP6450	M737881	Customer Substation	6795	Shaftesbury Road BURWOOD NSW 2134
31/836316	U756640	Customer Substation	6796	The Greenway TERREY HILLS NSW 2084
1/588368	S887676	Customer Substation	6801	Wynne Avenue BURWOOD NSW 2134
9/11289; A/420721	X581435	Customer Substation	6802	Burwood Road BELMORE NSW 2192
200/1062028	S827836	Customer Substation	6803	Canterbury Road, Nr Drummond Street BELMORE NSW 2192
6/1030800	AH942758	Customer Substation	6805	Belmore Road, 62 PUNCHBOWL NSW 2196
100/1033738	E715497	Customer Substation	6807	Crinan Street HURLSTONE PARK NSW 2193
1/564058	Q77251	Customer Substation	6808	Croydon Street LAKEMBA NSW 2195
71/5930	U318258	Customer Substation	6810	Evaline Street CAMPSIE NSW 2194
1/879536; 51/876706	V748352	Customer Substation	6811	Forrester Street KINGSGROVE NSW 2208
11/1030026	E766682	Customer Substation	6812	Forrester Street KINGSGROVE NSW 2208
A/89193	AA11535	Customer Substation	6813	Forrester Street, 18 KINGSGROVE NSW 2208
2/1184792	Y598815	Customer Substation	6814	Hampton Street CROYDON PARK NSW 2133
1/8240	AA229962	Customer Substation	6815	Harp Street, 2 - 12 CAMPSIE NSW 2194

Folio Identifier(s)	Head Lease registered no.	Usage	PMIS	Address
B/367423	I753609	Customer Substation	6816	Harp Street BELMORE NSW 2192
C/368217	T1764	Customer Substation	6817	36 - 40 Harp Street, BELMORE NSW 2192
3/223767	Y780495	Customer Substation	6818	Kingsgrove Road BELMORE NSW 2192
1/618465	8490276	Customer Substation	6823	Moxon Road, 51 PUNCHBOWL NSW 2196
21/626173	W185454	Customer Substation	6824	Shaddock Avenue VILLAWOOD NSW 2163
CP/SP30949	E728858	Customer Substation	6825	Moxon Road PUNCHBOWL NSW 2196
22/1212184	V276879	Customer Substation	6826	Punchbowl Road LAKEMBA NSW 2195
Auto Consol 4516-91	AC694723	Customer Substation	6827	Remly Street LAKEMBA NSW 2195
CP/SP43953	S25079	Customer Substation	6830	Rogers Street LAKEMBA NSW 2195
1/227383B; 1/227383A	P50077	Customer Substation	6831	Roseland Avenue ROSELANDS NSW 2196
1/502528	V279109	Customer Substation	6833	Sheffield Street KINGSGROVE NSW 2208
1/2/4784	V79725	Customer Substation	6834	The Boulevarde LAKEMBA NSW 2195
4/541525	W737693	Customer Substation	6836	Waterloo Road PUNCHBOWL NSW 2196
1/649446	V654628	Customer Substation	6837	Wiggs Road RIVERWOOD NSW 2210

Folio Identifier(s)	Head Lease registered no.	Usage	PMIS	Address
6/554298	Q127786	Customer Substation	6840	Burwood Road, 55 CONCORD NSW 2137
1/829735	Z688737	Customer Substation	6842	Belmore Road PUNCHBOWL NSW 2196
1/219916	Y667238	Customer Substation	6844	Belmore Road CANTERBURY NSW 2193
Auto Consol 6304-64	T964422	Customer Substation	6849	Burwood Road, 160 CONCORD NSW 2137
CP/SP75954	U721252	Customer Substation	6850	Concord Road (Blaxland Road, 9) RHODES NSW 2138
CP/SP48676	U689054	Customer Substation	6851	Williams Parade DULWICH HILL NSW 2203
CP/SP30026	U961086	Customer Substation	6852	Wetherill Street SILVERWATER NSW 2128
Auto Consol 5789-219	AB244279	Customer Substation	6856	George Street CONCORD WEST NSW 2138
Auto Consol 11281-183; 20/1139098	AD14438	Customer Substation	6859	Hospital Road CONCORD WEST NSW 2138
1/725129	T597082	Customer Substation	6860	Hospital Road CONCORD WEST NSW 2138
2/1192949	P240119	Customer Substation	6861	Leeds Street RHODES NSW 2138
4/210632; 6/210632	P784201	Customer Substation	6864	Northcote Street MORTLAKE NSW 2137
5/217073	9677969	Customer Substation	6866	Nirranda Street CONCORD NSW 2137
1/215341	I463622	Customer Substation	6874	Rothwell Avenue CONCORD WEST NSW 2138

Folio Identifier(s)	Head Lease registered no.	Usage	PMIS	Address
4/7401	R622807	Customer Substation	6878	Great North Road FIVE DOCK NSW 2046
1/82068; 2/591225; A/332646; X/386093	W128164	Customer Substation	6880	Parramatta Road (57 Queens Road) FIVE DOCK NSW 2046
14/718237; 15/718237; 16/718237; B/366113	9219205	Customer Substation	6881	Parramatta Road, 61 - 73 FIVE DOCK NSW 2046
Auto Consol 7542-188.	S806602	Customer Substation	6883	St Georges Crescent DRUMMOYNE NSW 2047
CP/SP6758	N28079	Customer Substation	6884	St Georges Crescent, 90 - 94 DRUMMOYNE NSW 2047
B/377250	P393152	Customer Substation	6885	Victoria Road DRUMMOYNE NSW 2047
CP/SP6906	M987092	Customer Substation	6886	Walton Crescent ABBOTSFORD NSW 2046
CP/SP30687	E825467	Customer Substation	6887	William Street, 118 - 130 HENLEY NSW 2111
CP/SP4171	Z476490	Customer Substation	6888	Wolseley Street DRUMMOYNE NSW 2047
CP/SP6619	M925584	Customer Substation	6889	Wrights Road DRUMMOYNE NSW 2047
CP/SP47392	Q75871	Customer Substation	6890	Beauchamp Road, 61 - 71 BANKSMEADOW NSW 2019
6/598833	T930262	Customer Substation	6891	Donnison Street & Albany Street GOSFORD NSW 2250
1/812644	W105047	Customer Substation	6893	Blackwall Road WOY WOY NSW 2256

Folio Identifier(s)	Head Lease registered no.	Usage	PMIS	Address
103/1015860	T187186	Customer Substation	6895	Brooks Avenue WYOMING NSW 2250
30/1152193	V629009	Customer Substation	6896	Charlton Street WOY WOY NSW 2256
CP/SP22943	W793165	Customer Substation	6897	Church Street TERRIGAL NSW 2260
152/635684	W213521	Customer Substation	6899	Mann Street GOSFORD NSW 2250
Auto Consol 14720-8	W94598	Customer Substation	6901	Paul Lane GOSFORD NSW 2250
3/239585	V405085	Customer Substation	6903	Railway Crescent LISAROW NSW 2250
2/706892	W172226	Customer Substation	6906	The Entrance Road FORRESTERS BEACH NSW 2260
Auto Consol 8664-71	W166214	Customer Substation	6907	Wairakei Road WAMBERAL NSW 2260
8190/1122924	I191892	Customer Substation	6908	Hallards Road CENTRAL MANGROVE NSW 2250
871/619613	W485127	Customer Substation	6909	Wisemans Ferry Road SOMERSBY NSW 2250
4/650304	V576547	Customer Substation	6910	Amor Street ASQUITH NSW 2077
CP/SP32905	Y424176	Customer Substation	6911	Tara Street, 1 - 9 KANGAROO POINT NSW 2224
461/584589	R271634	Customer Substation	6913	Beaumont Road MOUNT KURING- GAI NSW 2080
542/1192639	P916226	Customer Substation	6914	Beaumont Road, 19 - 23 MOUNT KURING- GAI NSW 2080

Folio Identifier(s)	Head Lease registered no.	Usage	PMIS	Address
CP/SP20189	I280792	Customer Substation	6916	Cleveland Avenue SURRY HILLS NSW 2010
1/701678	W164120	Customer Substation	6918	Cambridge Street EPPING NSW 2121
5/249822	5208167	Customer Substation	6919	Chambers Court EPPING NSW 2121
1/218820	AC684460	Customer Substation	6920	Chilvers Road, 9 - 15 THORNLEIGH NSW 2120
15/1/6107	Q353542	Customer Substation	6922	Crowley Road BEROWRA NSW 2081
39/9691	X89100	Customer Substation	6923	Doomben Avenue, 6 - 10 EASTWOOD NSW 2122
1/211095	S666648	Customer Substation	6925	Duffy Avenue & Sefton Road THORNLEIGH NSW 2120
CP/SP11413	Q170644	Customer Substation	6926	Dural Street, 10 - 14 HORNSBY NSW 2077
Auto Consol 2929-145	P169288	Customer Substation	6928	Edgeworth David Avenue WAHROONGA NSW 2076
1/591136	Q655250	Customer Substation	6933	Galston Road GALSTON NSW 2159
Auto Consol 12477-141	E149664	Customer Substation	6934	Hannah Street BEECROFT NSW 2119
1/SP20737	V944510	Customer Substation	6935	Hillcrest Road PENNANT HILLS NSW 2120
CP/SP54729	7259782	Customer Substation	6936	Hornsby Street, 15 (Pacific Highway, 208) HORNSBY NSW 2077

Folio Identifier(s)	Head Lease registered no.	Usage	PMIS	Address
101/749214	U317806	Customer Substation	6937	Moxon Road PUNCHBOWL NSW 2196
CP/SP21343	X331968	Customer Substation	6938	Kenburn Avenue CHERRYBROOK NSW 2126
CP/SP54405	T934368	Customer Substation	6939	King Road HORNSBY NSW 2077
1/1121350	O604112	Customer Substation	6940	King Road HORNSBY NSW 2077
1/619605	T453367	Customer Substation	6941	Kitchener Lane WEST PENNANT HILLS NSW 2125
200/1073736	P385004	Customer Substation	6942	Kitchener Road WEST PENNANT HILLS NSW 2125
5/251336	S700158	Customer Substation	6943	Leighton Place ASQUITH NSW 2077
1/747442	P144652	Customer Substation	6945	Lymoore Avenue THORNLEIGH NSW 2120
CP/SP18027	W45089	Customer Substation	6946	Mcauley Place WAITARA NSW 2077
CP/SP86681	V984413	Customer Substation	6949	Midson Road, 263 - 265a BEECROFT NSW 2119
1/584938	X14550	Customer Substation	6951	New Line Road DURAL NSW 2158
1/135382	S505561	Customer Substation	6952	New Line Road DURAL NSW 2158
CP/SP58614	P346561	Customer Substation	6953	10 - 12 Northcote Road, HORNSBY NSW 2077
3/1122662	U91255	Customer Substation	6956	Pacific Highway WAITARA NSW 2077

Folio Identifier(s)	Head Lease registered no.	Usage	PMIS	Address
20/877567	S903058	Customer Substation	6960	Pembroke Street EPPING NSW 2121
1/579032; 3/242190	AD910283	Customer Substation	6962	Pennant Hills Road PENNANT HILLS NSW 2120
27/735131; 4/1077836	N891678	Customer Substation	6963	Pennant Hills Road NORMANHURST NSW 2077
CP/SP34642	P601642	Customer Substation	6965	Pioneer Avenue THORNLEIGH NSW 2120
8/13180; 7/13180	T440287	Customer Substation	6967	Pretoria Parade HORNSBY NSW 2077
1/616275	O106398	Customer Substation	6970	Penshurst Street, 285 - 289 & Patrick St WILLOUGHBY NSW 2068
10/828419	U351512	Customer Substation	6971	210 Pitt Street, SYDNEY NSW 2000
100/1166007	E555652	Customer Substation	6972	Rosamond Street HORNSBY NSW 2077
6/23685	T962387	Customer Substation	6977	Sefton Road THORNLEIGH NSW 2120
1/590251	Q50664	Customer Substation	6978	Sefton Road THORNLEIGH NSW 2120
100/1190625	P32802	Customer Substation	6981	Wattle Street ASQUITH NSW 2077
10/724017	Y587437	Customer Substation	6982	Barons Crescent BORONIA PARK NSW 2111
Auto Consol 4402-125	R884225	Customer Substation	6983	Barons Crescent BORONIA PARK NSW 2111
1/716526	Q194789	Customer Substation	6984	De Milhau Road HUNTERS HILL NSW 2110

Folio Identifier(s)	Head Lease registered no.	Usage	PMIS	Address
1/204607	U539414	Customer Substation	6985	John Street HUNTERS HILL NSW 2110
2/852810	X962155	Customer Substation	6986	Myers Avenue BORONIA PARK NSW 2111
Auto Consol 6603-181	I628819	Customer Substation	6988	Owanda Crescent HARDYS BAY NSW 2257
CP/SP38125	W221674	Customer Substation	6989	Church Avenue MASCOT NSW 2020
Auto Consol 8439-38	W328511	Customer Substation	6990	Dunban Road WOY WOY NSW 2256
A/408174	AA727196	Customer Substation	6993	Anderson Road, 73 MORTDALE NSW 2223
CP/SP11148	T547181	Customer Substation	6994	Arcadia Street PENSURST NSW 2222
CP/SP4158	V815407	Customer Substation	6996	Forest Road PEAKHURST NSW 2210
CP/SP8787	T496868	Customer Substation	6997	Gardina Street NARWEE NSW 2209
CP/SP5823	X38643	Customer Substation	6998	Gloucester Road HURSTVILLE NSW 2220
CP/SP82279	AE596221	Customer Substation	7000	Gloucester Road, 21 HURSTVILLE NSW 2220
101/786150	V605966	Customer Substation	7002	Littleton Street RIVERWOOD NSW 2210
B/398334	8026059	Customer Substation	7003	Lorraine Street, 41 - 45 PEAKHURST NSW 2210
CP/SP8744	V230021	Customer Substation	7005	Martin Place MORTDALE NSW 2223

Folio Identifier(s)	Head Lease registered no.	Usage	PMIS	Address
CP/SP64228	7159245	Customer Substation	7007	Norman Street, 12 - 14 PEAKHURST NSW 2210
CP/SP8698	W709312	Customer Substation	7010	Ocean Street PENSURST NSW 2222
CP/SP9190	V224942	Customer Substation	7011	Ocean Street PENSURST NSW 2222
CP/SP8625	T270988	Customer Substation	7015	St Georges Road PENSURST NSW 2222
CP/SP7564	V369882	Customer Substation	7016	Station Street MORTDALE NSW 2223
M/30731	V817462	Customer Substation	7020	The Crescent KINGSGROVE NSW 2208
12/1005772	T575219	Customer Substation	7021	Vanessa Street, 105 KINGSGROVE NSW 2208
29/3/2778	V336976	Customer Substation	7023	Victoria Avenue PENSURST NSW 2222
CP/SP7222	T133213	Customer Substation	7024	Victoria Avenue PENSURST NSW 2222
100/1136828	W513652	Customer Substation	7025	Walter Street MORTDALE NSW 2223
CP/SP7074	W68544	Customer Substation	7028	Bellevue Parade HURSTVILLE NSW 2220
CP/SP83018	T999702	Customer Substation	7029	Butler Lane HURSTVILLE NSW 2220
1/305550	T532034	Customer Substation	7030	Connells Point Road HURSTVILLE NSW 2220
1/1089558	X178020	Customer Substation	7031	Melrose Avenue SYLVANIA NSW 2224

Folio Identifier(s)	Head Lease registered no.	Usage	PMIS	Address
CP/SP8821	T777290	Customer Substation	7032	Frederick Street OATLEY NSW 2223
CP/SP9586	V116599	Customer Substation	7033	Garfield Lane CARLTON NSW 2218
CP/SP16204	T109512	Customer Substation	7034	Garfield Street CARLTON NSW 2218
Auto Consol 8086-118	T496867	Customer Substation	7035	Gray Avenue KOGARAH NSW 2217
1/301390	7730052	Customer Substation	7036	King Georges Road SOUTH HURSTVILLE NSW 2221
CP/SP10432	T271010	Customer Substation	7038	Hampton Court Road CARLTON NSW 2218
CP/SP4489	T212529	Customer Substation	7039	Illawarra Street ALLAWAH NSW 2218
CP/SP8507	T343382	Customer Substation	7040	Lancelot Street ALLAWAH NSW 2218
CP/SP4054	W240710	Customer Substation	7041	Letitia Street OATLEY NSW 2223
1/SP32305; CP/SP32305	W977908	Customer Substation	7042	Lower West Street CARLTON NSW 2218
CP/SP56647	5555986	Customer Substation	7043	Lower West Street, 252 - 254 BLAKEHURST NSW 2221
4/223850	T699177	Customer Substation	7044	Lower West Street BLAKEHURST NSW 2221
CP/SP6036	W20644	Customer Substation	7046	Moorefields Lane KOGARAH NSW 2217

Folio Identifier(s)	Head Lease registered no.	Usage	PMIS	Address
3/SP6036	W388053	Customer Substation	7046	Moorefields Lane KOGARAH NSW 2217
1/1092645	X235333	Customer Substation	7048	Pacific Highway WEST GOSFORD NSW 2250
CP/SP9105	V35779	Customer Substation	7049	Noble Avenue HURSTVILLE NSW 2220
CP/SP16829	V77656	Customer Substation	7050	Norman Street ALLAWAH NSW 2218
CP/SP5558	T808454	Customer Substation	7052	Oatley Avenue OATLEY NSW 2223
9/25093	T49915	Customer Substation	7053	Planhurst Road CARLTON NSW 2218
48/F/1397	V129116	Customer Substation	7054	Post Office Lane KOGARAH NSW 2217
CP/SP5481	V297810	Customer Substation	7055	President Avenue KOGARAH NSW 2217
CP/SP54646	O401632	Customer Substation	7056	Barr Street BALMAIN NSW 2041
Auto Consol 3491-105; 90/1753	W501688	Customer Substation	7057	Railway Parade CARLTON NSW 2218
11/628781	T443043	Customer Substation	7059	Russell Lane HURSTVILLE NSW 2220
CP/SP6552	T332342	Customer Substation	7060	Rutland Street ALLAWAH NSW 2218
CP/SP9627	T430012	Customer Substation	7061	Rutland Street CARLTON NSW 2218
CP/SP6728	T949557	Customer Substation	7062	St Georges Parade HURSTVILLE NSW 2220

Folio Identifier(s)	Head Lease registered no.	Usage	PMIS	Address
2/539830	T276139	Customer Substation	7063	Waterview Street ALLAWAH NSW 2218
CP/SP83584 CP/SP83585	T306870	Customer Substation	7065	578 - 580 Railway Parade, HURSTVILLE NSW 2220
CP/SP13654	S979997	Customer Substation	7067	Winchester Street CARLTON NSW 2218
1/547762; 11/515053	6618135	Customer Substation	7068	Woniora Road, Cnr Greenbank Street HURSTVILLE NSW 2220
Auto Consol 5156-173	T163464	Customer Substation	7069	Avon Road PYMBLE NSW 2073
16/7131; 17/7131	P947851	Customer Substation	7070	Avon Road PYMBLE NSW 2073
8/23868	V959624	Customer Substation	7071	Bobbin Head Road NORTH TURRAMURRA NSW 2074
30/1088187	2556634	Customer Substation	7072	Lady Game Drive (Bradfield Park) KILLARA NSW 2071
41/630346	V477096	Customer Substation	7073	Bridge Road PYMBLE NSW 2073
23/14753	I696315	Customer Substation	7074	Chilton Parade WARRAWEE NSW 2074
2/535149	T137787	Customer Substation	7075	College Street ST IVES NSW 2075
1/631719	V4281	Customer Substation	7076	Curagul Road TURRAMURRA NSW 2074
1/624543	V161346	Customer Substation	7077	Edwards Street GORDON NSW 2072

Folio Identifier(s)	Head Lease registered no.	Usage	PMIS	Address
3/32292	P909159	Customer Substation	7078	Eton Road LINDFIELD NSW 2070
A/317752	T100379	Customer Substation	7080	Post Office Lane PYMBLE NSW 2073
21/732238	W255233	Customer Substation	7082	Moree Street GORDON NSW 2072
1/626394	T502871	Customer Substation	7084	Bridge Street, 3 (Pacific Highway) PYMBLE NSW 2073
2/786550	E479038	Customer Substation	7085	Pacific Highway GORDON NSW 2072
1/718718	Z973124	Customer Substation	7086	Pacific Highway, 950a & Bridge Street PYMBLE NSW 2073
A/325743	V172958	Customer Substation	7087	Ravenswood Avenue GORDON NSW 2072
CP/SP19299	T262828	Customer Substation	7088	Ryde Road PYMBLE NSW 2073
22/634645	W433473	Customer Substation	7089	Stanhope Road KILLARA NSW 2071
22/1053372	9126088	Customer Substation	7090	Suakin Street PYMBLE NSW 2073
4/599947	AD168919	Customer Substation	7091	Suakin Street PYMBLE NSW 2073
CP/SP69455	T185006	Customer Substation	7092	Albany Street ST LEONARDS NSW 2065
100/594391	T924609	Customer Substation	7093	Anglo Lane GREENWICH NSW 2065
8/241877	W131606	Customer Substation	7094	Apollo Place LANE COVE WEST NSW 2066

Folio Identifier(s)	Head Lease registered no.	Usage	PMIS	Address
CP/SP18756	S996293	Customer Substation	7095	Best Street LANE COVE WEST NSW 2066
CP/SP34135	T936850	Customer Substation	7096	Burns Bay Road LANE COVE NSW 2066
11/599757	V585152	Customer Substation	7097	Burns Bay Road LANE COVE NSW 2066
1/583875	R236155	Customer Substation	7099	Powell Street KILLARA NSW 2071
CP/SP76483	I119944	Customer Substation	7101	Greenwich Road, 156 GORE HILL NSW 2065
Auto Consol 12933-111	P407420	Customer Substation	7102	Greenwich Road GREENWICH NSW 2065
CP/SP48216	S338517	Customer Substation	7103	Helen Street LANE COVE NSW 2066
22/732062	T133215	Customer Substation	7106	Mars Road LANE COVE WEST NSW 2066
1/608309	R157628	Customer Substation	7107	Mars Road LANE COVE WEST NSW 2066
100/622160	Q760734	Customer Substation	7108	Mars Road LANE COVE WEST NSW 2066
1/628513	W204537	Customer Substation	7111	Nicholson Street (Pacific Highway, 472) ST LEONARDS NSW 2065
CP/SP73221	T684922	Customer Substation	7112	Nicholson Street (Pacific Highway, 460) ST LEONARDS NSW 2065
1/544354	8691618	Customer Substation	7113	Pacific Highway, 472 - 480 (Artarmon Inn) ARTARMON NSW 2064

Folio Identifier(s)	Head Lease registered no.	Usage	PMIS	Address
CP/SP42858	Z952681	Customer Substation	7114	Pacific Highway LANE COVE NSW 2066
1/562703	AF24544	Customer Substation	7115	Pacific Highway, 176 GREENWICH NSW 2065
9/245399	X24397	Customer Substation	7116	Parraweena Road CARINGBAH NSW 2229
1/608309	V603944	Customer Substation	7117	Sirius Road LANE COVE WEST NSW 2066
1/540407	N790603	Customer Substation	7118	Sirius Road LANE COVE WEST NSW 2066
2/1015843	5430295	Customer Substation	7121	Fred Street (Aka 483 Balmain Road, Lilyfield) LILYFIELD NSW 2040
Auto Consol 10781-198	Z48727	Customer Substation	7125	Catherine Street LEICHHARDT NSW 2040
400/803918A; 400/803918B; 400/803918C	U684863	Customer Substation	7127	Kent Street SYDNEY NSW 2000
3/730920	X91055	Customer Substation	7128	Wigram Road, 142a (Forest Lodge) GLEBE NSW 2037
1/864752	8159918	Customer Substation	7129	Foster Lane (Marion & Flood Streets) LEICHHARDT NSW 2040
CP/SP3257	X552702	Customer Substation	7132	Gallimore Avenue BALMAIN EAST NSW 2041
102/852944	Q641219	Customer Substation	7133	Glebe Point Road, 184 GLEBE NSW 2037
168/7866	W477852	Customer Substation	7134	Violet Street REVESBY NSW 2212

Folio Identifier(s)	Head Lease registered no.	Usage	PMIS	Address
CP/SP30591	W146410	Customer Substation	7136	Grafton Street, 1 - 13 BALMAIN NSW 2041
1/805310; CP/SP57719	Q378488	Customer Substation	7137	Johnston Lane ANNANDALE NSW 2038
1/1035720	S14926	Customer Substation	7138	Junction Street GLEBE NSW 2037
1/777129	Q532204	Customer Substation	7141	Little Darling Street BALMAIN NSW 2041
CP/SP74248	W997945	Customer Substation	7143	O'riordan Street (Gardeners Road, 476 - 492) BEACONSFIELD NSW 2015
CP/SP20976	T496870	Customer Substation	7144	Mansfield Street ROZELLE NSW 2039
1/507525	2473184	Customer Substation	7145	Marion Street & Walter Street LEICHHARDT NSW 2040
1/527791	Y364611	Customer Substation	7146	Nerang Avenue TERREY HILLS NSW 2084
Auto Consol 5758-156; Auto Consol 5915-113	O493453	Customer Substation	7148	Holmes Avenue TOUKLEY NSW 2263
1/115939	N700214	Customer Substation	7149	Ronald Street BIRCHGROVE NSW 2041
3/255489	W453603	Customer Substation	7152	Slough Avenue SILVERWATER NSW 2128
100/1101856	I330347	Customer Substation	7153	Gerrale Street CRONULLA NSW 2230
CP/SP32122	W881366	Customer Substation	7154	Rainford Street SURRY HILLS NSW 2010

Folio Identifier(s)	Head Lease registered no.	Usage	PMIS	Address
1/528045	R58174	Customer Substation	7160	Victoria Road ROZELLE NSW 2039
1/740580	Y323664	Customer Substation	7162	Edgar Street CONDELL PARK NSW 2200
1/795675	2691961	Customer Substation	7164	Wetherill Street, 3 - 15 LEICHHARDT NSW 2040
CP/SP10981	T59639	Customer Substation	7167	Addison Road MANLY NSW 2095
CP/SP5033	W219301	Customer Substation	7169	Bentley Street, 10 BALGOWLAH NSW 2093
CP/SP557	I368131	Customer Substation	7170	Berry Avenue FAIRLIGHT NSW 2094
1/593980	T689188	Customer Substation	7171	Birkley Road, 35 MANLY NSW 2095
CP/SP7712	V212804	Customer Substation	7172	Bonner Avenue, 20 MANLY NSW 2095
CP/SP3943	V405086	Customer Substation	7173	Boyle Street, 4a BALGOWLAH NSW 2093
1/203467; 1/308100; 2/203467; B/385217	Y608315	Customer Substation	7174	Belmont Street SUTHERLAND NSW 2232
101/564655	6013337	Customer Substation	7175	Condamine Street BALGOWLAH NSW 2093
CP/SP5227	V445184	Customer Substation	7179	Denison Street MANLY NSW 2095
1/608972	X462511	Customer Substation	7180	Francis Lane MANLY NSW 2095
Auto Consol 5813-83	W553477	Customer Substation	7181	King Street CANTERBURY NSW 2193

Folio Identifier(s)	Head Lease registered no.	Usage	PMIS	Address
1/223512	X394032	Customer Substation	7182	Mavis Street REVESBY NSW 2212
CP/SP12476	T871403	Customer Substation	7184	Hilltop Crescent FAIRLIGHT NSW 2094
CP/SP4363	L911113	Customer Substation	7185	Hilltop Crescent FAIRLIGHT NSW 2094
CP/SP7691	X442079	Customer Substation	7186	Lauderdale Avenue FAIRLIGHT NSW 2094
200/831931	W321533	Customer Substation	7187	Queens Road HURSTVILLE NSW 2220
CP/SP2025	V605970	Customer Substation	7189	Osborne Road MANLY NSW 2095
CP/SP5009	V250749	Customer Substation	7190	Pine Lane (114-117 North Steyne Manly) MANLY NSW 2095
1/85410	V286083	Customer Substation	7191	Pittwater Road, 270 MANLY NSW 2095
CP/SP36316	S987157	Customer Substation	7192	Bligh Place RANDWICK NSW 2031
CP/SP2710	V858753	Customer Substation	7193	Rickard Street BALGOWLAH NSW 2093
1/710711	W396423	Customer Substation	7195	Carlingford Road EPPING NSW 2121
2/543531	W70807	Customer Substation	7196	Stuart Street MANLY NSW 2095
61/7051	7979244	Customer Substation	7197	Woodville Street, 4 - 8 HURSTVILLE NSW 2220
11/633725	W84482	Customer Substation	7198	Eva Street PUNCHBOWL NSW 2196

Folio Identifier(s)	Head Lease registered no.	Usage	PMIS	Address
CP/SP85385	Y475548	Customer Substation	7199	Glover Street, 98 - 100 MOSMAN NSW 2088
101/1110110	I126247	Customer Substation	7200	Pine Lane MANLY NSW 2095
Auto Consol 8646-160	W321535	Customer Substation	7202	East Esplanade & Wentworth Street MANLY NSW 2095
CP/SP3345	L152307	Customer Substation	7204	Whistler Street MANLY NSW 2095
CP/SP5509	V286082	Customer Substation	7205	Woods Parade, 21 - 25 FAIRLIGHT NSW 2094
CP/SP7679	T678056	Customer Substation	7206	Osborne Road, 36 - 42 MANLY NSW 2095
CP/SP67758	R168146	Customer Substation	7208	Bridge Road STANMORE NSW 2048
1/723237	Z317202	Customer Substation	7209	Brompton Street MARRICKVILLE NSW 2204
A/391775	I319900	Customer Substation	7211	Canal Road ST PETERS NSW 2044
40/700060	X479602	Customer Substation	7213	Carrington Road MARRICKVILLE NSW 2204
423/1035319	8534120	Customer Substation	7215	Centennial Street MARRICKVILLE NSW 2204
2/558417	AA486970	Customer Substation	7217	Chapel Street, 1 - 15 MARRICKVILLE NSW 2204
101/1025298	V557565	Customer Substation	7220	Davis Street DULWICH HILL NSW 2203
1/532942	T928493	Customer Substation	7221	Denison Street CAMPERDOWN NSW 2050

Folio Identifier(s)	Head Lease registered no.	Usage	PMIS	Address
24/15123	U744812	Customer Substation	7222	Dixson Avenue DULWICH HILL NSW 2203
1/234639	W255666	Customer Substation	7223	Jindalee Place RIVERWOOD NSW 2210
1/612551	W610866	Customer Substation	7226	Edinburgh Road & Murray Street MARRICKVILLE NSW 2204
1/613757	S440192	Customer Substation	7227	Edinburgh Road MARRICKVILLE NSW 2204
202/1133999	2247724	Customer Substation	7228	Edinburgh Road MARRICKVILLE NSW 2204
31/709081	X956446	Customer Substation	7229	Edinburgh Road MARRICKVILLE NSW 2204
1/556914	E284177	Customer Substation	7230	Edith Street ST PETERS NSW 2044
1/215392	V453520	Customer Substation	7232	Empire Lane MARRICKVILLE NSW 2204
1/784868	9649474	Customer Substation	7233	Enmore Lane MARRICKVILLE NSW 2204
1/631479	W346970	Customer Substation	7234	Day Street SILVERWATER NSW 2128
2/1217547	W752492	Customer Substation	7236	Cooper Street, 2 (Brown Street, 74) PADDINGTON NSW 2021
CP/SP32003	R382648	Customer Substation	7237	Fitzroy Street MARRICKVILLE NSW 2204
1/724918	T631787	Customer Substation	7238	Gannon Street TEMPE NSW 2044

Folio Identifier(s)	Head Lease registered no.	Usage	PMIS	Address
11/867270	Q950423	Customer Substation	7241	Harrow Road STANMORE NSW 2048
101/834629	3482884	Customer Substation	7242	Stanhope Road KILLARA NSW 2071
CP/SP80134	Y822962	Customer Substation	7243	Hutchinson Street ST PETERS NSW 2044
CP/SP67188	Y905940	Customer Substation	7245	Macauley Lane STANMORE NSW 2048
1/732065	W785169	Customer Substation	7250	Archer Street CHATSWOOD NSW 2067
100/700822	X756548	Customer Substation	7252	Gardeners Road EASTLAKES NSW 2018
200/714834; 201/714834	W355851	Customer Substation	7253	Monier Square VILLAWOOD NSW 2163
102/881150	W562397	Customer Substation	7254	Queen Street PETERSHAM NSW 2049
1/629058	X144930	Customer Substation	7255	Regent Street PETERSHAM NSW 2049
Auto Consol 10233-27	E802469	Customer Substation	7258	Smith Street MARRICKVILLE NSW 2204
A/109269	6739518	Customer Substation	7259	Stanmore Road PETERSHAM NSW 2049
100/629032	V631111	Customer Substation	7262	Unwins Bridge Road ST PETERS NSW 2044
CP/SP50276	Y252213	Customer Substation	7270	De Mestre Place SYDNEY NSW 2000
CP/SP3113	X316356	Customer Substation	7272	Military Road MOSMAN NSW 2088

Folio Identifier(s)	Head Lease registered no.	Usage	PMIS	Address
21/843294; 22/843294	R168149	Customer Substation	7274	Whiting Beach Road TARONGA ZOOLOGICAL PARK NSW 2088
321/566480	I585610	Customer Substation	7276	Albany Lane & Atchison Street ST LEONARDS NSW 2065
18/10/2872	I63766	Customer Substation	7277	Albany Lane ST LEONARDS NSW 2065
1/607452	S204940	Customer Substation	7278	Albany Street CROWS NEST NSW 2065
78/568112	R345298	Customer Substation	7279	Alexander Street CROWS NEST NSW 2065
CP/SP20077	P364107	Customer Substation	7280	Alexander Street, 99 CROWS NEST NSW 2065
CP/SP104	X926844	Customer Substation	7281	Alfred Street, 441 - 443 NORTH SYDNEY NSW 2060
1/546856	I94894	Customer Substation	7282	Alfred Street, 275 NORTH SYDNEY NSW 2060
CP/SP91157	E339696	Customer Substation	7283	Alfred Street, 74 - 84 NORTH SYDNEY NSW 2060
CP/SP50227	E769951	Customer Substation	7285	Alfred Street, 110 - 116 MILSONS POINT NSW 2061
100/1170079	9719333	Customer Substation	7287	Alfred Street, 30 MILSONS POINT NSW 2061
CP/SP54293	Y578840	Customer Substation	7289	Angelo Street NORTH SYDNEY NSW 2060
1/1213673	T996103	Customer Substation	7290	Angelo Road (Pacific Highway, 223) NORTH SYDNEY NSW 2060

Folio Identifier(s)	Head Lease registered no.	Usage	PMIS	Address
1/539864	E177513	Customer Substation	7292	Arthur Street, 132 NORTH SYDNEY NSW 2060
1/539001	O131418	Customer Substation	7293	Arthur Street, 80 NORTH SYDNEY NSW 2060
Auto Consol 13304-58	I792536	Customer Substation	7295	Atchison Street ST LEONARDS NSW 2065
2/708306	W2694	Customer Substation	7299	Berry Street NORTH SYDNEY NSW 2060
1/567697	U408552	Customer Substation	7301	Berry Street NORTH SYDNEY NSW 2060
2/567027	7150246	Customer Substation	7302	Berry Street, 56 - 62 NORTH SYDNEY NSW 2060
2/557873	P720904	Customer Substation	7303	Blues Point Road, 162 NORTH SYDNEY NSW 2060
CP/SP125	9253448	Customer Substation	7304	Blues Point Road, 14 MCMAHONS POINT NSW 2060
3/499693	E28607	Customer Substation	7305	Burlington Street & Alexander Lane CROWS NEST NSW 2065
1/564685	2275883	Customer Substation	7306	Chandos Street ST LEONARDS NSW 2065
1/927407; C/172499	P196469	Customer Substation	7307	Chandos Street, 55 - 61 ST LEONARDS NSW 2065
2/733528	V624018	Customer Substation	7308	Christie Street ST LEONARDS NSW 2065
CP/SP71539	R26966	Customer Substation	7309	Clarke Lane CROWS NEST NSW 2065
CP/SP62905	E653299	Customer Substation	7310	Clarke Lane CROWS NEST NSW 2065

Folio Identifier(s)	Head Lease registered no.	Usage	PMIS	Address
CP/SP48819	U258202	Customer Substation	7312	Cremorne Lane CREMORNE NSW 2090
155/701192	W166216	Customer Substation	7313	Denison Street NORTH SYDNEY NSW 2060
CP/SP35644	X443859	Customer Substation	7315	Denison Street NORTH SYDNEY NSW 2060
1/786322	M804738	Customer Substation	7318	Eden Street, 3 - 11 CROWS NEST NSW 2065
7/9708	R196668	Customer Substation	7319	Ernest Street NEUTRAL BAY NSW 2089
CP/SP32267	Q241850	Customer Substation	7321	Falcon Street, 24 - 26 CROWS NEST NSW 2065
1/1123805	E641043	Customer Substation	7322	Gillies Street WOLLSTONECRAFT NSW 2065
CP/SP75058	Y652460	Customer Substation	7324	Glen Street MILSONS POINT NSW 2061
1/557103	N635695	Customer Substation	7327	Harnett Street NORTH SYDNEY NSW 2060
1/551401	P447767	Customer Substation	7331	Little Spring Street NORTH SYDNEY NSW 2060
101/730995	W367024	Customer Substation	7332	Little Spring Street NORTH SYDNEY NSW 2060
1/832416	W641212	Customer Substation	7333	Little Spring Street (Aka Walker Street, 88) NORTH SYDNEY NSW 2060
101/748911	Y153987	Customer Substation	7334	99 Walker Street, NORTH SYDNEY NSW 2060

Folio Identifier(s)	Head Lease registered no.	Usage	PMIS	Address
CP/SP35343	P343287	Customer Substation	7335	Little Walker Street NORTH SYDNEY NSW 2060
CP/SP13264	Z713187	Customer Substation	7338	Little Walker Street NORTH SYDNEY NSW 2060
Auto Consol 9590-26	S131812	Customer Substation	7339	Lower Hill Street NORTH SYDNEY NSW 2060
1/576658	Q54949	Customer Substation	7340	Lower Hill Street NORTH SYDNEY NSW 2060
11/1091686	U209695	Customer Substation	7342	Miller Street NORTH SYDNEY NSW 2060
CP/SP73638	Q395377	Customer Substation	7343	Miller Street NORTH SYDNEY NSW 2060
1/237745	U947671	Customer Substation	7345	Miller Street, 213 - 219 NORTH SYDNEY NSW 2060
1/706146	I843951	Customer Substation	7346	Miller Street NORTH SYDNEY NSW 2060
1/362642	3100349	Customer Substation	7347	54 Miller Street, NORTH SYDNEY NSW 2060
CP/SP49696	Y305703	Customer Substation	7348	Miller Street & Mclaren Street NORTH SYDNEY NSW 2060
CP/SP34447	W551058	Customer Substation	7349	Military Road NEUTRAL BAY NSW 2089
11/583735	R376693	Customer Substation	7350	Miller Street, 100 NORTH SYDNEY NSW 2060
1/557873	S74905	Customer Substation	7352	Mitchell Street MCMAHONS POINT NSW 2060
120/564606	P347304	Customer Substation	7353	Mitchell Street NORTH SYDNEY NSW 2060

Folio Identifier(s)	Head Lease registered no.	Usage	PMIS	Address
CP/SP54438	N93206	Customer Substation	7354	Mitchell Street & Atchison Street ST LEONARDS NSW 2065
1/635642	X387660	Customer Substation	7355	Mount Street NORTH SYDNEY NSW 2060
CP/SP63427	Q126967	Customer Substation	7357	Mount Street, 81 - 83 NORTH SYDNEY NSW 2060
21/575665	T665397	Customer Substation	7360	Myrtle Street CROWS NEST NSW 2065
2/562069	P216985	Customer Substation	7361	Napier Street NORTH SYDNEY NSW 2060
CP/SP30607	X652822	Customer Substation	7362	Nicholson Street, 402 - 420 CROWS NEST NSW 2065
CP/SP56120	Q174944	Customer Substation	7364	252-256 Pacific Highway, NORTH SYDNEY NSW 2060
10/1083469	U387618	Customer Substation	7366	Pacific Highway, 657 - 663 NORTH SYDNEY NSW 2060
3/1101874	Y674913	Customer Substation	7369	Ridge Street NORTH SYDNEY NSW 2060
1/566189	P171914	Customer Substation	7371	Mount Street, 80 NORTH SYDNEY NSW 2060
1/702144	W84483	Customer Substation	7372	Spring Street NORTH SYDNEY NSW 2060
1/539853; C/975970	Z708298	Customer Substation	7373	Union Street NORTH SYDNEY NSW 2060
19/701376	V383290	Customer Substation	7375	Walker Street NORTH SYDNEY NSW 2060
3/207935	Y751463	Customer Substation	7376	Evans Avenue ROSEBERY NSW 2018

Folio Identifier(s)	Head Lease registered no.	Usage	PMIS	Address
CP/SP50411	N845529	Customer Substation	7377	Walker Street & Little Walker Street NORTH SYDNEY NSW 2060
21/88932	W881642	Customer Substation	7379	Waters Road NEUTRAL BAY NSW 2089
21/1162915	U400465	Customer Substation	7380	Croydon Road HURSTVILLE NSW 2220
1/544711	M774462	Customer Substation	7382	West Street, 7 - 9 NORTH SYDNEY NSW 2060
101/1076397	AD216215	Customer Substation	7383	William Street NORTH SYDNEY NSW 2060
Auto Consol 8644-247	S610096	Customer Substation	7384	William Street NORTH SYDNEY NSW 2060
1/1091373	Y204350	Customer Substation	7385	Rangers Road, 1 - 7 NEUTRAL BAY NSW 2089
1/1214534	M470863	Customer Substation	7386	Yeo Street CREMORNE NSW 2090
CP/SP67732	P598439	Customer Substation	7387	Young Lane NEUTRAL BAY NSW 2089
Auto Consol 8649-144	W429634	Customer Substation	7389	Parraween Street CREMORNE JUNCTION NSW 2090
CP/SP22796	W332716	Customer Substation	7390	Carlingford Road, 37 - 41 EPPING NSW 2121
CP/SP19656	X387661	Customer Substation	7391	Kent Street EPPING NSW 2121
CP/SP57695	W331957	Customer Substation	7393	Moonbie Street SUMMER HILL NSW 2130

*SHOULD READ A/320192

Folio Identifier(s)	Head Lease registered no.	Usage	PMIS	Address
121/1158071	X91211	Customer Substation	7394	St Albans Road, 16 KINGSGROVE NSW 2208
*A/364217	W678085	Customer Substation	7395	O'riordan Street, 154 - 166 MASCOT NSW 2020
Auto Consol 6049-172	W533610	Customer Substation	7396	George Street MORTDALE NSW 2223
2/718986	Z797956	Customer Substation	7397	Horsley Road MILPERRA NSW 2214
101/1106515	W442009	Customer Substation	7398	Highclere Avenue, 140 PUNCHBOWL NSW 2196
4/1171671	AC229445	Customer Substation	7399	Milperra Road, 144 - 154 REVESBY NSW 2212
Auto Consol 7974-146	W479742	Customer Substation	7400	The Crescent KINGSGROVE NSW 2208
Auto Consol 7974-146	W479743	Customer Substation	7401	The Crescent KINGSGROVE NSW 2208
Auto Consol 15453-129	W804080	Customer Substation	7402	Bourke Road ALEXANDRIA NSW 2015
CP/SP49574	Y652461	Customer Substation	7403	Bruce Street CROWS NEST NSW 2065
100/1145844; 101/1145844; CP/SP83099	W525166	Customer Substation	7405	Rickard Road, 41 - 45 BANKSTOWN NSW 2200
10/630524	X57367	Customer Substation	7406	Rickard Road BANKSTOWN NSW 2200
B/178079	Q97453	Customer Substation	7408	Anzac Parade RANDWICK NSW 2031
1001/1137832	I257429	Customer Substation	7409	Anzac Parade RANDWICK NSW 2031

Folio Identifier(s)	Head Lease registered no.	Usage	PMIS	Address
1/800413	I645792	Customer Substation	7412	Castlereagh Street SYDNEY NSW 2000
1/872553	Z567347	Customer Substation	7413	Arden Street COOGEE NSW 2034
201/1171099	Q159997	Customer Substation	7415	Avoca Street RANDWICK NSW 2031
CP/SP8257	Y484468	Customer Substation	7418	Addison Road MANLY NSW 2095
3/733666	W995694	Customer Substation	7419	Lincoln Street LANE COVE WEST NSW 2066
CP/SP74204	W60867	Customer Substation	7420	Boyce Road MAROUBRA JUNCTION NSW 2035
1/940543	W321534	Customer Substation	7421	Lords Road LEICHHARDT NSW 2040
1/722971	W668480	Customer Substation	7422	Frazer Street LEICHHARDT NSW 2040
17/1150018	T794701	Customer Substation	7423	Boyce Road (Pacific Square) MAROUBRA NSW 2035
Auto Consol 1432-71	X169043	Customer Substation	7424	Booth Street, 1 - 19 CAMPERDOWN NSW 2050
105/811813	E956997	Customer Substation	7425	Belmore Road RANDWICK NSW 2031
3/1104617	T120177	Customer Substation	7428	High Street RANDWICK NSW 2031
Auto Consol 11038-222	W491074	Customer Substation	7430	John Lane & Alison Road RANDWICK NSW 2031
21/849284	2750512	Customer Substation	7432	King Street, 86s RANDWICK NSW 2031

Folio Identifier(s)	Head Lease registered no.	Usage	PMIS	Address
1/228903	AI910671	Customer Substation	7433	King Street RANDWICK NSW 2031
2/554597	T785811	Customer Substation	7435	Perry Street MATRAVILLE NSW 2036
1/369668	V817464	Customer Substation	7436	Raymond Avenue MATRAVILLE NSW 2036
X/377169	O408580	Customer Substation	7437	Boorea Avenue LAKEMBA NSW 2195
CP/SP6112	V138667	Customer Substation	7438	Alfred Street RAMSGATE NSW 2217
CP/SP6052	T747663	Customer Substation	7439	Alfred Street RAMSGATE NSW 2217
CP/SP4252	T385521	Customer Substation	7440	Alfred Street RAMSGATE NSW 2217
CP/SP3085	X829938	Customer Substation	7441	Yarren Avenue BRIGHTON-LE- SANDS NSW 2216
2/632477	V789383	Customer Substation	7442	Arncliffe Street ARNCLIFFE NSW 2205
112/734882	V664626	Customer Substation	7444	Avenal Street ARNCLIFFE NSW 2205
52/524952	8411043	Customer Substation	7445	Barnsbury Grove (Kingsland Road, 120) BEXLEY NSW 2207
CP/SP11123	S808883	Customer Substation	7448	Bay Street BRIGHTON-LE- SANDS NSW 2216
CP/SP15878	8453272	Customer Substation	7449	Willison Road, 27 CARLTON NSW 2218

Folio Identifier(s)	Head Lease registered no.	Usage	PMIS	Address
100/867179	W293866	Customer Substation	7450	Bermill Street ROCKDALE NSW 2216
201/1105214	W327524	Customer Substation	7451	Stevens Street PENNANT HILLS NSW 2120
6/12686	Z460318	Customer Substation	7452	Bermill Street, 8 - 12 ROCKDALE NSW 2216
5/17133; 6/17133	W401111	Customer Substation	7453	Bestic Street (Rockdale) KYEEMAGH NSW 2216
CP/SP11296	V389579	Customer Substation	7456	Carlton Parade CARLTON NSW 2218
11/1074481	W38680	Customer Substation	7457	Chapel Street ROCKDALE NSW 2216
1/628851	V182289	Customer Substation	7458	Chapel Street ROCKDALE NSW 2216
CP/SP8800	T463571	Customer Substation	7459	Chapel Street ROCKDALE NSW 2216
CP/SP3020	V374531	Customer Substation	7460	Chuter Avenue RAMSGATE NSW 2217
CP/SP3760	V515785	Customer Substation	7461	Chuter Avenue RAMSGATE NSW 2217
CP/SP4319	T544692	Customer Substation	7462	Chuter Avenue RAMSGATE NSW 2217
CP/SP6931	V439147	Customer Substation	7463	Clareville Avenue SANS SOUCI NSW 2219
CP/SP6381	T542581	Customer Substation	7464	Crawford Road BRIGHTON-LE- SANDS NSW 2216

Folio Identifier(s)	Head Lease registered no.	Usage	PMIS	Address
CP/SP10076	T701197	Customer Substation	7465	Cross Lane KOGARAH NSW 2217
25/4274	W86841	Customer Substation	7468	Edward Street ARNCLIFFE NSW 2205
CP/SP12341	T966987	Customer Substation	7471	French Street KOGARAH NSW 2217
4/218149	I707841	Network Substation	7472	Firth Street, 35a ARNCLIFFE NSW 2205
CP/SP5136	V636498	Customer Substation	7474	Gannon Avenue DOLLS POINT NSW 2219
CP/SP13286	T169683	Customer Substation	7475	Gordon Street BRIGHTON-LE- SANDS NSW 2216
CP/SP3177	X552703	Customer Substation	7477	Grand Parade BRIGHTON-LE- SANDS NSW 2216
CP/SP11208	T409191	Customer Substation	7478	Green Street, 17 - 23 KOGARAH NSW 2217
1/1018116	S944696	Customer Substation	7480	Harrow Road BEXLEY NSW 2207
CP/SP9004	V512040	Customer Substation	7484	Henson Street BRIGHTON-LE- SANDS NSW 2216
CP/SP5350	T503822	Customer Substation	7485	Hercules Road BRIGHTON-LE- SANDS NSW 2216
1/SP74015	AG485266	Customer Substation	7487	Scott Lane (27 Toomevara Street) KOGARAH NSW 2217
CP/SP11652	S937044	Customer Substation	7488	Kings Road, 37 - 39 BRIGHTON-LE- SANDS NSW 2216
1/1199713	V676717	Customer Substation	7489	Kyle Street ARNCLIFFE NSW 2205

Folio Identifier(s)	Head Lease registered no.	Usage	PMIS	Address
CP/SP6618	T725071	Customer Substation	7490	Lawson Street SANS SOUCI NSW 2219
11/817839	8483049	Customer Substation	7492	Lindsay Street ROCKDALE NSW 2216
CP/SP84744	T443042	Customer Substation	7493	Lindsay Street ROCKDALE NSW 2216
109/746099	V451958	Customer Substation	7495	Linwood Avenue BEXLEY NSW 2207
CP/SP6298	T163466	Customer Substation	7498	Mcmillan Avenue SANS SOUCI NSW 2219
CP/SP8118	V661696	Customer Substation	7499	Moate Avenue BRIGHTON-LE-SANDS NSW 2216
CP/SP7727	V113353	Customer Substation	7502	Norman Avenue DOLLS POINT NSW 2219
CP/SP5352	V671469	Customer Substation	7503	Sybil Lane BRIGHTON-LE-SANDS NSW 2216
CP/SP14063	5945455	Customer Substation	7504	Robertson Street, 19 KOGARAH NSW 2217
2/733218	W157675	Network Substation	7505	Park Street DOLLS POINT NSW 2219
102/1042328	W160587	Network Substation	7506	Preddys Road BEXLEY NSW 2207
B/420299; G/419941	AC894693	Customer Substation	7507	Oak Road North (98 Oak Road) KIRRAWEE NSW 2232
CP/SP8116	V46320	Customer Substation	7508	President Avenue BRIGHTON-LE-SANDS NSW 2216
CP/SP86061	T831441	Customer Substation	7510	Princes Highway KOGARAH NSW 2217

Folio Identifier(s)	Head Lease registered no.	Usage	PMIS	Address
CP/SP9581	V325245	Customer Substation	7511	Princess Street BRIGHTON-LE-SANDS NSW 2216
CP/SP5851	T878714	Customer Substation	7512	Queens Road BRIGHTON-LE-SANDS NSW 2216
CP/SP5893	V22711	Customer Substation	7513	Queen Street ARNCLIFFE NSW 2205
7/11037	AG931159	Customer Substation	7514	The Grand Parade, 277 RAMSGATE NSW 2217
146/15391	W410184	Network Substation	7515	Robert Street RAMSGATE NSW 2217
CP/SP11423	V84676	Customer Substation	7516	Robertson Street KOGARAH NSW 2217
CP/SP6842	T247586	Customer Substation	7518	Rocky Point Road SANS SOUCI NSW 2219
22/620329	5581808	Customer Substation	7519	Rocky Point Road KOGARAH NSW 2217
CP/SP6645	T124539	Customer Substation	7520	Solander Street BRIGHTON-LE-SANDS NSW 2216
Auto Consol 4899-150	S776199	Customer Substation	7521	Stoney Creek Road BEXLEY NSW 2207
101/601383	T169685	Customer Substation	7522	The Glen Road ARNCLIFFE NSW 2205
475/752056	9449716	Customer Substation	7523	Tonbridge Street RAMSGATE NSW 2217
CP/SP7273	T349378	Customer Substation	7524	Trafalgar Street BRIGHTON-LE-SANDS NSW 2216
102/702186	X515606	Customer Substation	7525	Turrella Street TURRELLA NSW 2205

Folio Identifier(s)	Head Lease registered no.	Usage	PMIS	Address
1/220806	W754911	Customer Substation	7526	Turrella Street TURRELLA NSW 2205
CP/SP3891	V297821	Customer Substation	7527	The Strand ROCKDALE NSW 2216
CP/SP1061	Z931572	Customer Substation	7529	Watkin Street ROCKDALE NSW 2216
1/1115388	W196730	Customer Substation	7531	West Botany Street ROCKDALE NSW 2216
CP/SP34276	W30318	Customer Substation	7532	West Botany Street ROCKDALE NSW 2216
1/449986	T204199	Customer Substation	7534	West Botany Street ROCKDALE NSW 2216
CP/SP8059	T652193	Customer Substation	7535	Wolli Creek Road BANKSIA NSW 2216
CP/SP9084	T924608	Customer Substation	7536	Wolseley Street KOGARAH NSW 2217
110/1163591	R133560	Customer Substation	7538	Badajoz Road NORTH RYDE NSW 2113
110/1178827	X167921	Customer Substation	7540	Balaclava Road & Agincourt Road MARSFIELD NSW 2122
10/1110978	Z973123	Customer Substation	7542	Blaxland Road RYDE NSW 2112
Auto Consol 6799-160	Q606354	Customer Substation	7543	Buffalo Road RYDE NSW 2112
122/567570	R133562	Customer Substation	7544	Byfield Street NORTH RYDE NSW 2113
CP/SP47413	R586140	Customer Substation	7545	Byfield Street NORTH RYDE NSW 2113

Folio Identifier(s)	Head Lease registered no.	Usage	PMIS	Address
4/270258	AC862889	Customer Substation	7546	Waterloo Road, 80 (Byfield Street - Macquarie Park) NORTH RYDE NSW 2113
3/7130	T169680	Customer Substation	7547	Constitution Road MEADOWBANK NSW 2114
1/713706	R591423	Customer Substation	7548	Constitution Road MEADOWBANK NSW 2114
Auto Consol 9621-248	X5071	Customer Substation	7549	Constitution Road MEADOWBANK NSW 2114
100/863422	S570877	Customer Substation	7551	Coxs Road NORTH RYDE NSW 2113
CP/SP89907	T742849	Customer Substation	7555	Devlin Street & Lane Cove Road (Blaxland Road, 219) RYDE NSW 2112
1/225913	Z313996	Customer Substation	7556	Devlin Street RYDE NSW 2112
100/700942	T777289	Customer Substation	7557	Epping Road NORTH RYDE NSW 2113
CP/SP92226	W477851	Customer Substation	7558	Eden Street CROWS NEST NSW 2065
2/803277	AE291678	Customer Substation	7561	Railway Parade, 30 - 32 BURWOOD NSW 2134
2/3150	W450994	Customer Substation	7563	Pacific Highway HORNSBY NSW 2077
21/719586	X89114	Customer Substation	7565	Chertsey Avenue BANKSTOWN NSW 2200
100/700942	P575849	Customer Substation	7566	Epping Road RYDE NSW 2112

Folio Identifier(s)	Head Lease registered no.	Usage	PMIS	Address
CP/SP20380	T597083	Customer Substation	7570	Fourth Avenue DENISTONE NSW 2114
300/1194688	S821167	Customer Substation	7571	Frank Street & College Street GLADESVILLE NSW 2111
CP/SP37634	U498407	Customer Substation	7573	Stanley Street BANKSTOWN NSW 2200
122/1176147	W655320	Customer Substation	7574	Giffnock Avenue NORTH RYDE NSW 2113
2/575461	T684923	Customer Substation	7575	Giffnock Avenue, 16 NORTH RYDE NSW 2113
41/1111722	T460061	Customer Substation	7576	Giffnock Avenue (Macquarie Park) NORTH RYDE NSW 2113
F/376919	S970130	Customer Substation	7577	Gladstone Avenue RYDE NSW 2112
93/24052	S738769	Customer Substation	7578	Halcyon Street GLADESVILLE NSW 2111
1/213100	T761068	Customer Substation	7579	Herring Road EASTWOOD NSW 2122
1/131082	Y5009	Customer Substation	7581	Jordan Street GLADESVILLE NSW 2111
CP/SP69134	P54964	Customer Substation	7582	Jordan Street, 1 - 7 GLADESVILLE NSW 2111
1/633221	V743855	Customer Substation	7583	Khartoum Road NORTH RYDE NSW 2113
1/618224	T906691	Customer Substation	7584	Khartoum Road NORTH RYDE NSW 2113

Folio Identifier(s)	Head Lease registered no.	Usage	PMIS	Address
CP/SP18124	W123116	Customer Substation	7586	Lane Cove Road NORTH RYDE NSW 2113
11/617845	V863126	Customer Substation	7587	Lane Cove Road NORTH RYDE NSW 2113
11/1194057	2510322	Customer Substation	7588	Lane Cove Road NORTH RYDE NSW 2113
3/1129811	S985304	Customer Substation	7589	Lane Cove Road RYDE NSW 2112
53/570006	Z269764	Customer Substation	7590	Giffnock Avenue NORTH RYDE NSW 2113
21/564303	AC452109	Customer Substation	7591	Byfield Street NORTH RYDE NSW 2113
1/830192	U241897	Customer Substation	7593	Charlton Street WOY WOY NSW 2256
4/1129793	W377510	Customer Substation	7594	Morrison Road, 227 RYDE NSW 2112
CP/SP19324	V970634	Customer Substation	7595	Parry Street, Adjacent To 1 (At Rear Of Charles Street, 76) PUTNEY NSW 2112
Auto Consol 10937-238	T466541	Customer Substation	7600	Pembroke Road MARSFIELD NSW 2122
Auto Consol 10937-238	Z18050	Customer Substation	7600	Pembroke Road MARSFIELD NSW 2122
2/1047032	T122250	Customer Substation	7602	Delhi Road, 14 - 20 & Plassey Road (Macquarie Park) NORTH RYDE NSW 2113
9/7533	U432143	Customer Substation	7603	Railway Road MEADOWBANK NSW 2114

Folio Identifier(s)	Head Lease registered no.	Usage	PMIS	Address
CP/SP55507	9470688	Customer Substation	7604	Rhodes Street, 7 - 9 WEST RYDE NSW 2114
1/1205357	T57380	Customer Substation	7605	Rothesay Avenue RYDE NSW 2112
1/598447	W77077	Customer Substation	7606	Ryedale Road WEST RYDE NSW 2114
4/1031467	T790614	Customer Substation	7607	Talavera Road NORTH RYDE NSW 2113
1/1069163	Y912934	Customer Substation	7609	Talavera Road NORTH RYDE NSW 2113
56/771511	X846878	Customer Substation	7610	Talavera Road NORTH RYDE NSW 2113
11/733881	N158505	Customer Substation	7611	Talavera Road NORTH RYDE NSW 2113
2/549570	N525570	Customer Substation	7612	Tennyson Road RYDE NSW 2112
1/549570	N655271	Customer Substation	7613	Tennyson Road RYDE NSW 2112
7/1046532	Y492331	Customer Substation	7615	Thelma Street EASTWOOD NSW 2122
2/590508	Q992970	Customer Substation	7617	Underdale Lane MEADOWBANK NSW 2114
Auto Consol 15455-240	E61119	Customer Substation	7618	Eagle Street RYDE NSW 2112
2/550839	Y800196	Customer Substation	7621	Victoria Road ERMINGTON NSW 2115
8/1043041	T752170	Customer Substation	7624	Waterloo Road NORTH RYDE NSW 2113

Folio Identifier(s)	Head Lease registered no.	Usage	PMIS	Address
1/1129811; 3/1129811	S738771	Customer Substation	7627	Waterloo Road NORTH RYDE NSW 2113
3/1043041	S600477	Customer Substation	7628	Waterloo Road NORTH RYDE NSW 2113
1/614688	O216088	Customer Substation	7629	The Entrance Road BATEAU BAY NSW 2261
1/1130105; 5/1130105	S331800	Customer Substation	7630	Waterloo Road (Macquarie Park New Station) NORTH RYDE NSW 2113
4/1043041	5138329	Customer Substation	7631	Waterloo Road NORTH RYDE NSW 2113
Auto Consol 5267-65	P793351	Customer Substation	7633	Waterview Street RYDE NSW 2112
77/580678	U365268	Customer Substation	7634	Seddon Street, 17 BANKSTOWN NSW 2200
Auto Consol 14362-170	Q658994	Customer Substation	7635	West Parade EASTWOOD NSW 2122
80/1107759	AB208814	Customer Substation	7637	Wicks Road NORTH RYDE NSW 2113
1/833060	V111583	Customer Substation	7638	Wicks Road NORTH RYDE NSW 2113
1/556321	P201950	Customer Substation	7640	Zanco Road MARSFIELD NSW 2122
1/113487	X289965	Customer Substation	7642	Arthur Street FLEMINGTON NSW 2140
CP/SP69537	N806675	Customer Substation	7643	Beresford Road STRATHFIELD NSW 2135
22/1017731	Q853951	Customer Substation	7644	Beresford Road STRATHFIELD NSW 2135

Folio Identifier(s)	Head Lease registered no.	Usage	PMIS	Address
A/387825	V671468	Customer Substation	7645	Braidwood Street ENFIELD NSW 2136
1/186047	X695809	Customer Substation	7646	Braidwood Street ENFIELD NSW 2136
2/849855	V400328	Customer Substation	7648	Cosgrove Road ENFIELD NSW 2136
31/714853	Q843082	Customer Substation	7649	Cosgrove Road ENFIELD NSW 2136
1/88999	X275598	Customer Substation	7650	Cosgrove Road SOUTH STRATHFIELD NSW 2136
59/1776	5891030	Customer Substation	7654	Gould Street, 12 ENFIELD NSW 2136
F/23122	W812803	Customer Substation	7655	Norman Street PEAKHURST NSW 2210
1/778088	Z770624	Customer Substation	7656	Hope Street ENFIELD NSW 2136
A/361213	AB458006	Customer Substation	7658	Liverpool Road, 546 ENFIELD NSW 2136
F/447764	W384007	Customer Substation	7660	Margaret Street STRATHFIELD NSW 2135
Auto Consol 14994-96	S996344	Customer Substation	7662	Orrs Lane STRATHFIELD NSW 2135
49/878436	R330093	Customer Substation	7665	Punchbowl Road ENFIELD NSW 2136
1/633185	AC215419	Customer Substation	7667	Fitzpatrick Street, 42 REVESBY NSW 2212
100/1053737	S356537	Customer Substation	7668	Atkinson Road TAREN POINT NSW 2229

Folio Identifier(s)	Head Lease registered no.	Usage	PMIS	Address
1/SP35811	R729500	Customer Substation	7669	Roberts Road CHULLORA NSW 2190
Auto Consol 7379-207	R50322	Customer Substation	7672	Wentworth Street & Norfolk Road CHULLORA NSW 2190
1/632529	T710554	Customer Substation	7673	Wentworth Road HOMEBUSH NSW 2140
100/1083371	V415090	Customer Substation	7674	Acacia Road North KIRRAWEE NSW 2232
1415/1114552	V459678	Customer Substation	7676	Bath Road South & Mattama Avenue KIRRAWEE NSW 2232
21/800979; 22/800979	R781010	Customer Substation	7677	Bath Road KIRRAWEE NSW 2232
112/632759	W427440	Customer Substation	7679	Mount Street NORTH SYDNEY NSW 2060
1/609519	5390195	Customer Substation	7680	Marigold Street, 75 REVESBY NSW 2212
CP/SP48549	Q491812	Customer Substation	7682	Bath Road KIRRAWEE NSW 2232
CP/SP78875	6221328	Customer Substation	7685	Box Road, 1 TAREN POINT NSW 2229
CP/SP84385	P63883	Customer Substation	7686	Box Road, 3 TAREN POINT NSW 2229
12/635173	W229628	Customer Substation	7687	Bowra Close MENAI NSW 2234
1/101140	T820361	Customer Substation	7688	Captain Cook Drive CARINGBAH NSW 2229

Folio Identifier(s)	Head Lease registered no.	Usage	PMIS	Address
1/631294	V856728	Customer Substation	7689	Captain Cook Drive CARINGBAH NSW 2229
1/1180482	R205169	Customer Substation	7691	Captain Cook Drive CARINGBAH NSW 2229
2/866034	W236925	Customer Substation	7692	Cawarra Road CARINGBAH NSW 2229
241/12496	V217947	Customer Substation	7693	Cawarra Road CARINGBAH NSW 2229
3/866034	P720906	Customer Substation	7695	Cawarra Road CARINGBAH NSW 2229
228/12496	S680914	Customer Substation	7696	Cawarra Road CARINGBAH NSW 2229
1/787109	U150717	Customer Substation	7697	Vidler Avenue WOY WOY NSW 2256
12/602039	T842231	Customer Substation	7698	Central Road MIRANDA NSW 2228
CP/SP74849	Q836883	Customer Substation	7700	Cook Street, 58 - 64 SUTHERLAND NSW 2232
1/700935	W272106	Customer Substation	7701	Croydon Road CRONULLA NSW 2230
Auto Consol 11357-14	S881314	Customer Substation	7702	East Parade SUTHERLAND NSW 2232
CP/SP23074	W221675	Customer Substation	7704	Endeavour Road CARINGBAH NSW 2229
CP/SP35216	S391547	Customer Substation	7705	Endeavour Road CARINGBAH NSW 2229
CP/SP63275	S916002	Customer Substation	7708	Eton Street SUTHERLAND NSW 2232

Folio Identifier(s)	Head Lease registered no.	Usage	PMIS	Address
CP/SP18584	S983017	Customer Substation	7709	Flora Street KIRRAWEE NSW 2232
5/598965	S578286	Customer Substation	7710	Formosa Street SYLVANIA NSW 2224
55/1189490	R403595	Customer Substation	7711	Freya Street KAREELA NSW 2232
CP/SP69778	R918326	Customer Substation	7712	Garvan Road HEATHCOTE NSW 2233
CP/SP20937	W898341	Customer Substation	7713	Gerrale Street CRONULLA NSW 2230
1/624028	AE591833	Customer Substation	7714	High Street CARINGBAH NSW 2229
1/868261	Q663121	Customer Substation	7715	Hotham Road GYMEA NSW 2227
1/237017	W617169	Customer Substation	7716	Kareena Road MIRANDA NORTH NSW 2228
Auto Consol 14101-133	Q972109	Customer Substation	7718	Kingsway MIRANDA NSW 2228
Auto Consol 8651-204	I415802	Customer Substation	7719	Kingsway MIRANDA NSW 2228
Auto Consol 5122-39	P573294	Customer Substation	7721	Kingsway MIRANDA NSW 2228
16/630135	V281438	Customer Substation	7722	Kumulla Road TAREN POINT NSW 2229
CP/SP71428	T458608	Customer Substation	7723	Kumulla Road CARINGBAH NSW 2229
1/115426	W646283	Customer Substation	7725	Mackay Street CARINGBAH NSW 2229

Folio Identifier(s)	Head Lease registered no.	Usage	PMIS	Address
Auto Consol 14797-151	S916178	Customer Substation	7726	Mackay Street CARINGBAH NSW 2229
15/247803	V71614	Customer Substation	7727	Marshall Road KIRRAWEE NSW 2232
101/1187007	R265619	Customer Substation	7728	Menai Road MENAI NSW 2234
Auto Consol 8112-13	8468377	Customer Substation	7729	Merton Street SUTHERLAND NSW 2232
CP/SP82769	W370889	Customer Substation	7730	Meta Street CARINGBAH NSW 2229
1/1190039	T40135	Customer Substation	7731	Miranda Road MIRANDA NORTH NSW 2228
14/B/9137	T443044	Customer Substation	7732	Monro Avenue, 19 KIRRAWEE NSW 2232
H/419941	Q799348	Customer Substation	7733	Monro Avenue KIRRAWEE NSW 2232
1/89876	AG655918	Zone Substation	7734	New Illawarra Road LUCAS HEIGHTS NSW 2234
1129/752064	Q619578	Customer Substation	7735	Nicholson Parade CRONULLA SOUTH NSW 2230
4/1046917	W737750	Customer Substation	7737	Riley Street WOOLLOOMOOLOO NSW 2011
CP/SP6458	M768157	Customer Substation	7739	Parramatta Street CRONULLA NSW 2230
472/843746	V557634	Customer Substation	7740	Parraweena Road CARINGBAH NSW 2229
24/E/8529	T410873	Customer Substation	7741	Parraweena Road TAREN POINT NSW 2229

Folio Identifier(s)	Head Lease registered no.	Usage	PMIS	Address
16/C/8529	T909707	Customer Substation	7742	Parraweena Road TAREN POINT NSW 2229
CP/SP70232	P215555	Customer Substation	7743	Parraweena Road TAREN POINT NSW 2229
43/552996	N770641	Customer Substation	7744	Parraweena Road, 7 - 11 TAREN POINT NSW 2229
1/1025954	T540290	Customer Substation	7746	Port Hacking Road SYLVANIA NSW 2224
2/712631	W917838	Customer Substation	7747	Port Hacking Road, 383 - 387 CARINGBAH NSW 2229
CP/SP20422	Y63791	Customer Substation	7749	President Avenue CARINGBAH NSW 2229
22/2/1688	S880045	Customer Substation	7750	President Avenue SUTHERLAND NSW 2232
1/740289	Q170646	Customer Substation	7752	Princes Highway SYLVANIA NSW 2224
1/223704	T276136	Customer Substation	7753	Production Road TAREN POINT NSW 2229
1/SP6768	Q73468	Customer Substation	7755	Taren Point Road TAREN POINT NSW 2229
11/829777; 12/829777	I332745	Customer Substation	7756	Alexander Avenue TAREN POINT NSW 2229
7/228854	Q811789	Customer Substation	7757	Taren Point Road TAREN POINT NSW 2229
243/11106	R474819	Customer Substation	7758	Tasman Street KURNELL NSW 2231

Folio Identifier(s)	Head Lease registered no.	Usage	PMIS	Address
1/218378	W328510	Customer Substation	7761	The Boulevard KIRRAWEE NSW 2232
1/118843	W343365	Customer Substation	7763	Urunga Parade MIRANDA NSW 2228
Auto Consol 8651-204	AC672129	Customer Substation	7764	Wandella Road MIRANDA NSW 2228
3/2/1660	Q497728	Customer Substation	7765	Waratah Street KIRRAWEE NSW 2232
1/1034728	W392068	Customer Substation	7766	Waratah Street, 40 KIRRAWEE NSW 2232
1/522941	W213531	Customer Substation	7768	Waratah Road, 25 - 27 KIRRAWEE NSW 2232
B/420042	T31167	Customer Substation	7769	Willarong Road CARINGBAH NSW 2229
Auto Consol 12713-246	O448845	Customer Substation	7770	Willarong Road CARINGBAH SOUTH NSW 2229
201/12496	5197716	Customer Substation	7771	Woodfield Boulevard CARINGBAH NSW 2229
206/12496; 207/12496	X136502	Customer Substation	7772	Woodfield Boulevard, 64 - 74 CARINGBAH NSW 2229
4/43726	T944220	Customer Substation	7773	Yala Road BANGOR NSW 2234
1/539318	V727166	Customer Substation	7775	Alexander Street REDFERN NSW 2016
CP/SP18021	T143829	Customer Substation	7776	Allen Street PYRMONT NSW 2009
3/789878	Y730103	Customer Substation	7777	Amelia Street, 21 WATERLOO NSW 2017

Folio Identifier(s)	Head Lease registered no.	Usage	PMIS	Address
CP/SP890	W187884	Customer Substation	7778	Amos Lane RUSHCUTTERS BAY NSW 2011
3/788543	S752068	Customer Substation	7781	Coulston Street, 1a & Ashmore Street ERSKINEVILLE NSW 2043
Auto Consol 4896-158	W47071	Customer Substation	7783	Bank Street PYRMONT NSW 2009
1/1107252	6409234	Customer Substation	7785	Baptist Street REDFERN NSW 2016
Auto Consol 15392-52	AE130568	Customer Substation	7787	Barcom Avenue RUSHCUTTERS BAY NSW 2011
CP/SP73943	AD862278	Customer Substation	7788	Baroda Street (Elizabeth Bay Road, 2) KINGS CROSS NSW 2011
CP/SP73943	X24398	Customer Substation	7789	Baroda Street (Elizabeth Bay Road, 2) ELIZABETH BAY NSW 2011
50/1059553	Q742115	Customer Substation	7791	Bathurst Street & Castlereagh Street SYDNEY NSW 2000
CP/SP62799	W827712	Customer Substation	7793	Beaconsfield Street ALEXANDRIA NSW 2015
1/87863	Z282219	Customer Substation	7794	Belmore Lane SURRY HILLS NSW 2010
89/19171	P159542	Customer Substation	7799	Birmingham Street ALEXANDRIA NSW 2015
2/587198	S882754	Customer Substation	7802	Bligh Street SYDNEY NSW 2000
1/225060A; 1/225060B	Z78110	Customer Substation	7803	Bond Street SYDNEY NSW 2000

Folio Identifier(s)	Head Lease registered no.	Usage	PMIS	Address
1784/821362	9649451	Customer Substation	7807	Boronia Street MOORE PARK NSW 2021
201/1120727	AD577626	Customer Substation	7808	Botany Road ZETLAND NSW 2017
CP/SP57504	3686309	Customer Substation	7810	Botany Street WATERLOO NSW 2017
CP/SP86011	AB279908	Customer Substation	7813	Bourke Road, 51 - 53 ALEXANDRIA NSW 2015
202/807705	U794250	Customer Substation	7814	Kingsgrove Road KINGSGROVE NSW 2208
11/135903	P301982	Customer Substation	7818	Bourke Road ALEXANDRIA NSW 2015
CP/SP49583	E486277	Customer Substation	7819	Bourke Street SURRY HILLS NSW 2010
4/248721	W455435	Customer Substation	7821	Bourke Road ALEXANDRIA NSW 2015
1/1074105	U43327	Customer Substation	7822	Bourke Road REDFERN NSW 2016
3/558672	7250587	Customer Substation	7823	Bourke Road ALEXANDRIA NSW 2015
Auto Consol 15453-129	S319356	Customer Substation	7825	Bourke Road ALEXANDRIA NSW 2015
CP/SP31174	W434094	Customer Substation	7833	Burrahpore Lane WOOLLOOMOOLOO NSW 2011
1718/829436	O459658	Customer Substation	7835	Pacific Highway WYONG NSW 2259
1/576886	Q329912	Customer Substation	7837	Broderick Street CAMPERDOWN NSW 2050

Folio Identifier(s)	Head Lease registered no.	Usage	PMIS	Address
CP/SP22353	V560374	Customer Substation	7838	Brougham Street POTTS POINT NSW 2011
4/880430	P144039	Customer Substation	7839	Brown Street CAMPERDOWN NSW 2050
3/317851	R448135	Customer Substation	7840	Bruce Street WATERLOO NSW 2017
CP/SP17463	T137795	Customer Substation	7841	Bulwara Road ULTIMO NSW 2007
11/606737	Z571492	Customer Substation	7844	Burrows Road ALEXANDRIA NSW 2015
B/90878	T540664	Customer Substation	7845	Burrows Road ALEXANDRIA NSW 2015
CP/SP18851	T89878	Customer Substation	7850	Busby Lane WOOLLOOMOOLOO NSW 2011
48/25402	I864725	Customer Substation	7851	Biloela Street, 44 VILLAWOOD NSW 2163
CP/SP35357	I966720	Customer Substation	7852	Moxon Road PUNCHBOWL NSW 2196
1/830390	R607433	Customer Substation	7855	Caroline Street REDFERN NSW 2016
1/222356	V269294	Customer Substation	7856	Castlereagh Street SYDNEY NSW 2000
2/34160	V590424	Customer Substation	7858	Castlereagh Street SYDNEY NSW 2000
X/381082	X986235	Customer Substation	7859	Arncliffe Street ARNCLIFFE NSW 2205
Auto Consol 4654-36	T137799	Customer Substation	7860	Castlereagh Street SYDNEY NSW 2000

Folio Identifier(s)	Head Lease registered no.	Usage	PMIS	Address
2/1066859	AC836775	Customer Substation	7862	Castlereagh Street SYDNEY NSW 2000
100/1172241	O182699	Customer Substation	7863	Mclaren Street NORTH SYDNEY NSW 2060
CP/SP3397	I955280	Customer Substation	7864	Castlereagh Street SYDNEY NSW 2000
1/181397	S27393	Customer Substation	7866	Elizabeth Street, 107 - 109 (Ent Castlereagh St Nr King St) SYDNEY NSW 2000
1/538917A; 1/538917B; 1/538917C	R472275	Customer Substation	7867	Castlereagh Street SYDNEY NSW 2000
100/836645	Q105921	Customer Substation	7869	Chalmers Lane SURRY HILLS NSW 2010
CP/SP45205	S102247	Customer Substation	7870	Charlotte Lane EAST SYDNEY NSW 2010
1/112602	I988679	Customer Substation	7874	Clarence Street SYDNEY NSW 2000
Auto Conso1 15411-32	O535567	Customer Substation	7875	Clarence Street SYDNEY NSW 2000
CP/SP65420	Q764395	Customer Substation	7876	Clarence Street, 225 SYDNEY NSW 2000
CP/SP10641	P600259	Customer Substation	7879	Clement Street RUSHCUTTERS BAY NSW 2011
CP/SP85982	AG600222	Customer Substation	7881	College Street, 14 - 24 SYDNEY NSW 2000
CP/SP5196	I239202	Customer Substation	7887	Cook Road CENTENNIAL PARK NSW 2021
CP/SP70974	9080301	Customer Substation	7888	Cooper Street SURRY HILLS NSW 2010

Folio Identifier(s)	Head Lease registered no.	Usage	PMIS	Address
2/135847	X814912	Customer Substation	7889	Young Lane & Cooper Street REDFERN NSW 2016
CP/SP55233	Q402680	Customer Substation	7890	Cooper Street SURRY HILLS NSW 2010
CP/SP63634	Q307991	Customer Substation	7891	Cooper Street SURRY HILLS NSW 2010
Auto Consol 13531-239	P279872	Customer Substation	7892	Commonwealth Street & Belmore Lane SYDNEY NSW 2000
1/1196016	Q581821	Customer Substation	7896	Cressy Street (Rothschild Avenue, 26 - 58) ROSEBERY NSW 2018
Auto Consol 14258-164	Q656517	Customer Substation	7899	Cunningham Street HAYMARKET NSW 2000
2/701617; CP/SP47573	N246503	Customer Substation	7902	Danks Street, 26 - 28 WATERLOO NSW 2017
1/SP70060; CP/SP70060	E186487	Customer Substation	7903	Darlinghurst Road KINGS CROSS NSW 2011
1/579575	Q334311	Customer Substation	7904	Devonshire Street SURRY HILLS NSW 2010
100/1173481	8185661	Customer Substation	7907	Doody Street BEACONSFIELD NSW 2015
Auto Consol Auto Consol 6544-49	2520907	Customer Substation	7909	Dowling Street DARLINGHURST NSW 2010
1/1196849	W634718	Customer Substation	7910	Young Street CROYDON NSW 2132
1/177234	W368851	Customer Substation	7913	Druitt Place SYDNEY NSW 2000

Folio Identifier(s)	Head Lease registered no.	Usage	PMIS	Address
CP/SP48337	U783558	Customer Substation	7914	Dunning Avenue, 26 - 34 ROSEBERY NSW 2018
2/554763	N681658	Customer Substation	7916	Elizabeth Street REDFERN NSW 2016
CP/SP70479	V796333	Customer Substation	7917	Elizabeth Bay Road ELIZABETH BAY NSW 2011
CP/SP16857	T15485	Customer Substation	7918	Elizabeth Bay Road ELIZABETH BAY NSW 2011
CP/SP12106	AE39852	Customer Substation	7919	Elizabeth Bay Road, 85 - 96 ELIZABETH BAY NSW 2011
112/701517	U473228	Customer Substation	7920	Princes Highway SYLVANIA NSW 2224
CP/SP71569	I300598	Customer Substation	7921	Elizabeth Street SYDNEY NSW 2000
1/73946	Q738460	Customer Substation	7922	Elizabeth Street SYDNEY NSW 2000
1/34666; 1/74609	Y816760	Customer Substation	7923	Elizabeth Street SYDNEY NSW 2000
1/87319	Z208723	Customer Substation	7924	Elizabeth Street SYDNEY NSW 2000
28/SP76390	W912229	Customer Substation	7925	Elizabeth Street SYDNEY NSW 2000
1/74609	X435533	Customer Substation	7927	Elizabeth Street SYDNEY NSW 2000
1/1210327	O862326	Customer Substation	7929	Frenchs Forest Road East FRENCHS FOREST NSW 2086
C/162050A; C/162050B	R738949	Customer Substation	7931	Euston Road ST PETERS NSW 2044

Folio Identifier(s)	Head Lease registered no.	Usage	PMIS	Address
CP/SP72540	AA200219	Customer Substation	7934	Maddox Street & Euston Road ALEXANDRIA NSW 2015
CP/SP74309	V781192	Customer Substation	7937	Dixon Street (Factory Street) HAYMARKET NSW 2000
CP/SP66709	Q344803	Customer Substation	7938	Francis Street, 1 - 15 SYDNEY NSW 2000
1/773656	X626884	Customer Substation	7942	Bulwara Road, 383 - 389 ULTIMO NSW 2007
182/606865	S894138	Customer Substation	7943	George Street (Circular Quay) CIRCULAR QUAY NSW 2000
Auto Consol 15390-224	W743935	Customer Substation	7946	Goold Street CHIPPENDALE NSW 2008
21/57/5818	X167915	Customer Substation	7947	Wetherill Street SILVERWATER NSW 2128
Auto Consol 9866-191	AB401863	Customer Substation	7949	George Street, 309 - 315 SYDNEY NSW 2000
1/89479	N995467	Customer Substation	7950	George Street SYDNEY NSW 2000
100/862635	Z574271	Customer Substation	7954	Madeline Street ENFIELD NSW 2136
CP/SP5382	W381973	Customer Substation	7955	Bruce Street BRIGHTON-LE-SANDS NSW 2216
2/27462	AB908722	Customer Substation	7956	College Street, 39b GLADESVILLE NSW 2111
9/57481	Q389076	Customer Substation	7957	George Street SYDNEY NSW 2000

Folio Identifier(s)	Head Lease registered no.	Usage	PMIS	Address
CP/SP22528	X647075	Customer Substation	7958	Goodlet Street SURRY HILLS NSW 2010
1/103563; 1/1080711; 1/171936; 1/950852; 2/103563; X/439556; Y/439556	U150720	Customer Substation	7959	Gordon Street PADDINGTON NSW 2021
CP/SP46331	I274516	Customer Substation	7960	Goulburn Street, 162 - 166 SYDNEY NSW 2000
1/1067328	X384458	Customer Substation	7961	Goulburn Street SYDNEY NSW 2000
CP/SP55982	S339504	Customer Substation	7962	Goulburn Street SURRY HILLS NSW 2010
11/633725	W368850	Customer Substation	7964	Bonds Road PUNCHBOWL NSW 2196
Auto Consol 15419-116	X53125	Customer Substation	7966	Bayview Avenue, 2 EARLWOOD NSW 2206
1/630217	5064320	Customer Substation	7967	Grosvenor Street SYDNEY NSW 2000
1/708087	W640650	Customer Substation	7968	Bourke Road ALEXANDRIA NSW 2015
1/520244	O144608	Customer Substation	7969	Mary Street (Hands Lane) SURRY HILLS NSW 2010
1/617952	AA353229	Customer Substation	7971	Harris Street, 495 ULTIMO NSW 2007
1/795723	W131607	Customer Substation	7975	Hunter Street & Pitt Street SYDNEY NSW 2000
Auto Consol 9812-94	X610854	Customer Substation	7976	Hunter Street SYDNEY NSW 2000
CP/SP49822	E857708	Customer Substation	7980	Jenkins Street SYDNEY NSW 2000

Folio Identifier(s)	Head Lease registered no.	Usage	PMIS	Address
1/220397	I247649	Customer Substation	7981	Jenkins Street SYDNEY NSW 2000
100/1200645	X757524	Customer Substation	7986	Joynton Avenue WATERLOO NSW 2017
6/1197674	P746590	Customer Substation	7988	Joynton Avenue ZETLAND NSW 2017
CP/SP44910	U550474	Customer Substation	7989	Pitt Street SYDNEY NSW 2000
Auto Consol 8647-14	W806380	Customer Substation	7992	Fetherstone Street BANKSTOWN NSW 2200
200/1174099	AD876518	Customer Substation	7995	Kent Street & Margaret Street WYNYARD NSW 2000
1/573250	S727476	Customer Substation	7996	Kent Street SYDNEY NSW 2000
1/109722	I895609	Customer Substation	7997	Clarence Street, 153 - 159 (Kent Street) SYDNEY NSW 2000
1/596863	R597478	Customer Substation	7998	Kent Street SYDNEY NSW 2000
CP/SP46581	Q387763	Customer Substation	7999	Kent Street SYDNEY NSW 2000
CP/SP21116	X893467	Customer Substation	8002	King Street, 31 - 43 SYDNEY NSW 2000
5/1155632	P918406	Customer Substation	8003	King Street, 77 SYDNEY NSW 2000
Auto Consol 7877-119	AH137195	Customer Substation	8009	Kippax Street SURRY HILLS NSW 2010
Auto Consol 13783-213	E732103	Customer Substation	8011	Kippax Street SURRY HILLS NSW 2010

Folio Identifier(s)	Head Lease registered no.	Usage	PMIS	Address
Auto Consol 10561-226	Z811212	Customer Substation	8012	Kippax Street SURRY HILLS NSW 2010
CP/SP21252	W707645	Customer Substation	8013	Kirketon Road DARLINGHURST NSW 2010
1/533647	X65618	Customer Substation	8015	Arthur Street NORTH SYDNEY NSW 2060
2/574140	Q612307	Customer Substation	8016	Little Bloomfield Street SURRY HILLS NSW 2010
CP/SP17572	S755925	Customer Substation	8019	Liverpool Street DARLINGHURST NSW 2010
101/255890	S398240	Customer Substation	8020	Liverpool Street DARLINGHURST NSW 2010
102/1051893	R200997	Customer Substation	8021	Liverpool Street DARLINGHURST NSW 2010
CP/SP57860	2419562	Customer Substation	8022	Loftus Street SYDNEY NSW 2000
212/809697	S636676	Customer Substation	8023	Lower Campbell Street SURRY HILLS NSW 2010
1/79752	W54211	Customer Substation	8025	Mcevoy Street WATERLOO NSW 2017
Auto Consol 15164-213	P761098	Customer Substation	8027	Macarthur Street ULTIMO NSW 2007
CP/SP934	W265721	Customer Substation	8028	Macleay Street POTTS POINT NSW 2011
CP/SP17747	AB675417	Customer Substation	8030	Macquarie Street, 187 - 191 SYDNEY NSW 2000
CP/SP18259	T323358	Customer Substation	8032	Macquarie Street, 225 SYDNEY NSW 2000

Folio Identifier(s)	Head Lease registered no.	Usage	PMIS	Address
2/828392	Q689629	Customer Substation	8035	Maddox Street ALEXANDRIA NSW 2015
2/803412	W347555	Customer Substation	8036	Mandible Street ALEXANDRIA NSW 2015
1/566717	N129949	Customer Substation	8037	Mandible Street ALEXANDRIA NSW 2015
46/802895	2069812	Customer Substation	8038	Margaret Street SYDNEY NSW 2000
1/571303	Q90713	Customer Substation	8039	Margaret Lane SYDNEY NSW 2000
Auto Consol 8647-213	U788640	Customer Substation	8040	Margaret Street SYDNEY NSW 2000
CP/SP22906	V467954	Customer Substation	8041	Marian Street REDFERN NSW 2016
4648/669119	AC107623	Customer Substation	8044	Market Street, 42 SYDNEY NSW 2000
CP/SP55082	W614993	Customer Substation	8045	Pennant Hills Road THORNLEIGH NSW 2120
1/702204	W531408	Customer Substation	8046	Cutrock Road LISAROW NSW 2250
CP/SP7374	W531407	Customer Substation	8048	Carrington Avenue HURSTVILLE NSW 2220
36/225351	AD669078	Customer Substation	8049	Carter Street, 10 HOMEBUSH BAY NSW 2141
1/65859	W495572	Customer Substation	8050	Macdonald Street ERSKINEVILLE NSW 2043
1/631617	Y835077	Customer Substation	8051	Bumborah Point Road BUNNERONG NSW 2036

Folio Identifier(s)	Head Lease registered no.	Usage	PMIS	Address
1/959522	I352749	Customer Substation	8052	Martin Place SYDNEY NSW 2000
CP/SP53363	X24396	Customer Substation	8053	Averill Street RHODES NSW 2138
408/315228	W204548	Customer Substation	8054	Mentmore Avenue ROSEBERY NSW 2018
CP/SP49875	O10175	Customer Substation	8055	Urunga Parade MIRANDA NSW 2228
CP/SP76210	X565662	Customer Substation	8057	Dunning Avenue, 77 (Nr Morley Avenue) ROSEBERY NSW 2018
Auto Consol 10909-225	S806604	Customer Substation	8058	Morley Avenue ROSEBERY NSW 2018
CP/SP22283	W907403	Customer Substation	8061	Neild Avenue RUSHCUTTERS BAY NSW 2011
22/563604	X266582	Customer Substation	8063	Pacific Highway ST LEONARDS NSW 2065
1/SP6412	I257427	Customer Substation	8064	O'connell Street, 6 - 10 SYDNEY NSW 2000
201/815060	U266161	Customer Substation	8070	Warnervale Road WYONG NSW 2259
1/668997	W274291	Customer Substation	8073	O'riordan Street ALEXANDRIA NSW 2015
CP/SP30102	W922342	Customer Substation	8077	Orwell Street KINGS CROSS NSW 2011
1/218728	W497	Customer Substation	8080	Park Street SYDNEY NSW 2000
1/589608	V835222	Customer Substation	8081	Parker Lane HAYMARKET NSW 2000

Folio Identifier(s)	Head Lease registered no.	Usage	PMIS	Address
1/1080406; CP/SP76389	I739392	Customer Substation	8082	Pennys Lane KINGS CROSS NSW 2011
1/538524	X208570	Customer Substation	8086	Raglan Street, Nr Phillip Street WATERLOO NSW 2017
1/233910	Y198959	Customer Substation	8087	Phillip Street, Nr Raglan Street WATERLOO NSW 2017
A/372413; B/372413	U289264	Customer Substation	8088	Young Street, Nr Phillip Street SYDNEY NSW 2000
1/1204291	Z864677	Customer Substation	8089	Phillip Street SYDNEY NSW 2000
31/80459	W68542	Customer Substation	8090	Phillip Street SYDNEY NSW 2000
52/1049805	X893466	Customer Substation	8099	Forbes Street KINGS CROSS NSW 2011
1/628553	W384005	Customer Substation	8101	Pitt Street SYDNEY NSW 2000
1/597691	R663	Customer Substation	8104	Pitt Street, 175 SYDNEY NSW 2000
Auto Consol 13683-8	P918410	Customer Substation	8105	Pitt Street SYDNEY NSW 2000
1/1087916	I851406	Customer Substation	8107	Pitt Street, 255 - 259 SYDNEY NSW 2000
1/1039996	W350188	Customer Substation	8109	Pitt Street SYDNEY NSW 2000
103/714272	I534689	Customer Substation	8110	Pitt Street SYDNEY NSW 2000
3/1044304	R220701	Customer Substation	8111	Pitt Street SYDNEY NSW 2000

Folio Identifier(s)	Head Lease registered no.	Usage	PMIS	Address
30/841526	2514045	Customer Substation	8113	Sanitarium Road BERKELEY VALE NSW 2261
2/1014267	3631358	Customer Substation	8114	Powell Street (Elizabeth Street, 830 - 838) WATERLOO NSW 2017
CP/SP46973	E844293	Customer Substation	8115	Primrose Avenue ROSEBERY NSW 2018
Auto Consol 15478-151	AJ291199	Customer Substation	8116	Harris Street, 100 PYRMONT NSW 2009
CP/SP9299	P801417	Customer Substation	8117	Queen Street CHIPPENDALE NSW 2008
100/1187006	9390454	Customer Substation	8119	Ralph Street ALEXANDRIA NSW 2015
A/361014	8306894	Customer Substation	8120	Ralph Street ALEXANDRIA NSW 2015
CP/SP36073	Z954200	Customer Substation	8121	Ralph Street BEACONSFIELD NSW 2015
201/1186468; 202/1186468	AC836810	Customer Substation	8123	Redfern Street REDFERN NSW 2016
CP/SP73880	X993770	Customer Substation	8124	Bonds Road, 167 PUNCHBOWL NSW 2196
3/231358	W525165	Customer Substation	8125	Hill Road LIDCOMBE NSW 2141
100/816803; 201/826461	U347172	Customer Substation	8126	Canterbury Road BANKSTOWN NSW 2200
1/709528	W540402	Customer Substation	8129	Renwick Street REDFERN NSW 2016
1/19528	W548440	Customer Substation	8131	Rosebery Avenue WATERLOO NSW 2017

Folio Identifier(s)	Head Lease registered no.	Usage	PMIS	Address
100/730818	W797284	Customer Substation	8132	Rosebery Avenue, 22 - 34 ROSEBERY NSW 2018
2/566811	W450993	Customer Substation	8133	Rosebery Avenue ROSEBERY NSW 2018
20/1214609	V837397	Customer Substation	8134	Rosebery Avenue ROSEBERY NSW 2018
CP/SP10872	W646157	Customer Substation	8136	Roslyn Gardens, 50 - 58 ELIZABETH BAY NSW 2011
1/515095	Q419228	Customer Substation	8137	Roslyn Street DARLINGHURST NSW 2010
CP/SP66367	Q207973	Customer Substation	8138	Rothschild Avenue ROSEBERY NSW 2018
Auto Consol 5813-83	O347754	Customer Substation	8140	King Street CANTERBURY NSW 2193
CP/SP43251	O949570	Customer Substation	8141	Waine Street SURRY HILLS NSW 2010
CP/SP50705	N898001	Customer Substation	8144	Sir John Young Crescent, 22-40 WOOLLOOMOOLOO NSW 2011
CP/SP60285	2715876	Customer Substation	8145	Smith Street SURRY HILLS NSW 2010
A/398932	V207610	Customer Substation	8146	Sophia Street SURRY HILLS NSW 2010
CP/SP57612	T934628	Customer Substation	8147	Sophia Street SURRY HILLS NSW 2010
203/578501B; 203/578501A	X432123	Customer Substation	8148	Sophia Street SURRY HILLS NSW 2010
3/547558	I32839	Customer Substation	8149	Sophia Street SURRY HILLS NSW 2010

Folio Identifier(s)	Head Lease registered no.	Usage	PMIS	Address
CP/SP83116	AF103591	Customer Substation	8151	Springfield Avenue KINGS CROSS NSW 2011
41/703872	X230246	Customer Substation	8152	Princes Highway BLAKEHURST NSW 2221
CP/SP60848	AA787961	Customer Substation	8153	Stanley Street EAST SYDNEY NSW 2010
CP/SP31054	V945102	Customer Substation	8154	Susan Street CAMPERDOWN NSW 2050
18/788901	S25081	Customer Substation	8155	Sussex Street SYDNEY NSW 2000
CP/SP86512	AG901778	Customer Substation	8157	Sydneygate WATERLOO NSW 2017
1/86503	T794132	Customer Substation	8158	Thomas Street NEWTOWN NSW 2042
Auto Consol 10635-181	AG597192	Customer Substation	8161	Pitt Street, 37 - 49 (Underwood House) SYDNEY NSW 2000
CP/SP21251	W331958	Customer Substation	8163	Victoria Street DARLINGHURST NSW 2010
CP/SP20165	T435491	Customer Substation	8164	Victoria Street POTTS POINT NSW 2011
CP/SP18229	T941585	Customer Substation	8165	Victoria Street KINGS CROSS NSW 2011
Auto Consol 1048-159	N775496	Customer Substation	8166	Victoria Street POTTS POINT NSW 2011
1/1181499	U947548	Customer Substation	8167	Victoria Street & Darlinghurst Road POTTS POINT NSW 2011
11/582591; 10/582591	P821556	Customer Substation	8168	Waterloo Street SURRY HILLS NSW 2010

Folio Identifier(s)	Head Lease registered no.	Usage	PMIS	Address
2/707511	W164382	Customer Substation	8173	Wentworth Avenue SYDNEY NSW 2000
Auto Consol 14678-222	Q967495	Customer Substation	8174	Wentworth Avenue & Wemyss Lane SURRY HILLS NSW 2010
1/719633	V225829	Customer Substation	8175	William Lane (Gibbons Street, 37 - 61) REDFERN NSW 2016
2/807634	E95951	Customer Substation	8176	William Lane WOOLLOOMOOLOO NSW 2011
100/718727	W520407	Customer Substation	8177	William Lane WOOLLOOMOOLOO NSW 2011
10/595978	V845877	Customer Substation	8179	Wynyard Lane WYNYARD NSW 2000
Auto Consol 4721-97	R703225	Customer Substation	8180	Wynyard Street WYNYARD NSW 2000
1/600888	S426847	Customer Substation	8181	York Street SYDNEY NSW 2000
1/109554	I755732	Customer Substation	8183	York Street SYDNEY NSW 2000
Z/441622	V452193	Customer Substation	8184	Young Street REDFERN NSW 2016
10/732057	W595365	Customer Substation	8185	O'riordan Street ALEXANDRIA NSW 2015
101/858731; 10/1110571	W680027	Customer Substation	8187	The Avenue HEATHCOTE NSW 2233
22/8193	E118583	Customer Substation	8188	Beach Road WAVERLEY NSW 2024
CP/SP11959	P989918	Customer Substation	8189	Curlewis Street BONDI NSW 2026

Folio Identifier(s)	Head Lease registered no.	Usage	PMIS	Address
2/732731	W527240	Customer Substation	8194	Newland Street BONDJ JUNCTION NSW 2022
100/1212165	N779566	Customer Substation	8198	Oxford Street BONDJ JUNCTION NSW 2022
CP/SP31337	W488588	Customer Substation	8199	Pine Lane BONDJ JUNCTION NSW 2022
CP/SP22422	V907434	Customer Substation	8200	Sir Thomas Mitchell Road BONDJ NSW 2026
CP/SP42582	S804018	Customer Substation	8203	Spring Street BONDJ JUNCTION NSW 2022
CP/SP11960	R6220	Customer Substation	8204	Wellington Place BONDJ NSW 2026
1/216015	W967755	Network Substation	8205	Payten Avenue, 98a PUNCHBOWL NSW 2196
CP/SP4422	T185004	Customer Substation	8206	Addiscombe Road MANLY VALE NSW 2093
CP/SP34147	W272107	Customer Substation	8209	Allambie Road ALLAMBIE HEIGHTS NSW 2100
CP/SP78566	AC754621	Customer Substation	8215	Aquatic Drive, 2 BEACON HILL NSW 2100
6/84347	O286194	Customer Substation	8217	William Street NORTH SYDNEY NSW 2060
CP/SP3813	W32763	Customer Substation	8218	Avon Road DEE WHY WEST NSW 2099
CP/SP3095	L12370	Customer Substation	8221	Barrenjoey Road, 702 NEWPORT NSW 2106
1/88028	W319516	Customer Substation	8222	Bassett Street MONA VALE NSW 2103

Folio Identifier(s)	Head Lease registered no.	Usage	PMIS	Address
1/597872	S921044	Customer Substation	8227	Boola Place DEE WHY WEST NSW 2099
10/840238	AB100323	Customer Substation	8228	Woniora Road HURSTVILLE NSW 2220
20/632081	AH390310	Customer Substation	8231	Cabbage Tree Road, 79 BAYVIEW NSW 2104
CP/SP8689	V210128	Customer Substation	8235	Cavill Street HARBORD NSW 2096
7/7/1521	W94597	Customer Substation	8236	Chard Road BROOKVALE NSW 2100
CP/SP55545	W107864	Customer Substation	8237	Charlton Lane (Orchard Road, 7) BROOKVALE NSW 2100
1/706230	AH762216	Customer Substation	8238	Clarence Avenue (Pittwater Road, 932) DEE WHY NSW 2099
CP/SP4710	W388054	Customer Substation	8240	Coles Parade NEWPORT NSW 2106
1/803645	AB502102	Customer Substation	8241	Colooli Road NARRABEEN NSW 2101
CP/SP30206	W697547	Customer Substation	8246	Bourke Street, 322 - 340 DARLINGHURST NSW 2010
CP/SP39226	V868122	Customer Substation	8248	Cross Street BROOKVALE NSW 2100
CP/SP3503	T990966	Customer Substation	8249	Crown Road QUEENSCLIFF NSW 2096
1/773831	T794131	Customer Substation	8250	Currie Road FORESTVILLE NSW 2087

Folio Identifier(s)	Head Lease registered no.	Usage	PMIS	Address
CP/SP4745	AC471883	Customer Substation	8251	Dee Why Parade, 84 - 88 DEE WHY NSW 2099
CP/SP4660	T745439	Customer Substation	8252	Dee Why Parade, 89 DEE WHY NSW 2099
2/SP20037	V207611	Customer Substation	8253	Dee Why Parade DEE WHY NSW 2099
CP/SP9414	AG56747	Customer Substation	8255	Devitt Street, 16 - 18 NARRABEEN NSW 2101
1/572945	V18058	Customer Substation	8257	Eastbank Street COLLAROY NSW 2097
1496/752038	W13692	Customer Substation	8258	Ellen Street CURL CURL NSW 2096
CP/SP49473	W360425	Customer Substation	8259	Ada Avenue, 1 - 7 BROOKVALE NSW 2100
102/230584	W427442	Customer Substation	8261	Ethel Avenue BROOKVALE NSW 2100
CP/SP23101	V866780	Customer Substation	8264	Fisher Road DEE WHY NSW 2099
CP/SP7228	V10934	Customer Substation	8265	Foam Street HARBORD NSW 2096
433/839352	AF930350	Customer Substation	8268	Bridge Street HURSTVILLE NSW 2220
1/241708	T220368	Customer Substation	8269	Fitzpatrick Avenue BEACON HILL NSW 2100
1/550275	V925274	Customer Substation	8271	Gordon Street MANLY VALE NSW 2093
Auto Consol 15341-220	T896541	Customer Substation	8272	Glen Street BELROSE NSW 2085

Folio Identifier(s)	Head Lease registered no.	Usage	PMIS	Address
CP/SP3791	W226241	Customer Substation	8273	Golf Avenue MONA VALE NSW 2103
100/817162	K19673	Customer Substation	8276	Green Street BROOKVALE NSW 2100
CP/SP67236	V649853	Customer Substation	8280	Grosvenor Place BROOKVALE NSW 2100
CP/SP6597	W396422	Customer Substation	8281	Harbord Road HARBORD NSW 2096
3/33310	W614992	Customer Substation	8282	Harbord Road BROOKVALE NSW 2100
2/604580	V576511	Customer Substation	8283	Homestead Avenue COLLAROY NSW 2097
CP/SP33556	V283405	Customer Substation	8285	Ilikai Place DEE WHY NSW 2099
B/366659	V821990	Customer Substation	8286	Ingleside Road INGLESIDE NSW 2101
1/363778 2/363778	W102150	Customer Substation	8287	Inman Road DEE WHY WEST NSW 2099
100/611332	T899153	Customer Substation	8288	Inman Road, 12 DEE WHY NSW 2099
220/1159968A; 220/1159968B	V35778	Customer Substation	8289	Jacksons Road WARRIEWOOD NSW 2102
CP/SP7177	W321532	Customer Substation	8291	Jenkins Street COLLAROY NSW 2097
CP/SP5948	V374532	Customer Substation	8293	Koorala Street MANLY VALE NSW 2093
CP/SP2594	V533133	Customer Substation	8294	Lismore Avenue DEE WHY NSW 2099

Folio Identifier(s)	Head Lease registered no.	Usage	PMIS	Address
31/855390	I605293	Customer Substation	8295	Kent Street SYDNEY NSW 2000
35/7912	V952852	Customer Substation	8296	Mcdonald Street HARBORD NSW 2096
CP/SP6472	V274620	Customer Substation	8297	Mcdonald Street HARBORD NSW 2096
111/603028; 112/603028	V837641	Customer Substation	8300	Middleton Road, 24 DEE WHY NSW 2099
CP/SP66542	V702086	Customer Substation	8301	Miles Street BROOKVALE NSW 2100
Auto Consol 1469-89	AC614359	Customer Substation	8302	Mimosa Street FRENCHS FOREST NSW 2086
F/404261	V8545	Customer Substation	8303	Mitala Street NEWPORT NSW 2106
1/733384	V572741	Customer Substation	8304	Mitchell Road BROOKVALE NSW 2100
CP/SP3364	V253833	Customer Substation	8307	Mooramba Road DEE WHY NSW 2099
1/1037395	W202373	Customer Substation	8308	Morgan Road BELROSE NSW 2085
1/212382	AB335505	Customer Substation	8310	Oaks Avenue DEE WHY NSW 2099
3/212382	W416242	Customer Substation	8311	Oaks Avenue DEE WHY NSW 2099
CP/SP3399	W617166	Customer Substation	8312	Oaks Avenue DEE WHY NSW 2099
CP/SP9097	V291300	Customer Substation	8313	Oaks Avenue, 119 DEE WHY NSW 2099

Folio Identifier(s)	Head Lease registered no.	Usage	PMIS	Address
Auto Consol 8476-249	U756639	Customer Substation	8315	Gloucester Road HURSTVILLE NSW 2220
CP/SP3539	W321531	Customer Substation	8316	Ocean Street NARRABEEN NSW 2101
202/707605	X896858	Customer Substation	8317	Old Pittwater Road BROOKVALE NSW 2100
112/1213005	W148334	Customer Substation	8318	Old Pittwater Road BROOKVALE NSW 2100
2/656393	T393023	Customer Substation	8319	Old Pittwater Road BROOKVALE NSW 2100
CP/SP83180	AH212208	Customer Substation	8320	Old Pittwater Road, 134 BROOKVALE NSW 2100
100/1208859	S610098	Customer Substation	8322	Old Pittwater Road BROOKVALE NSW 2100
CP/SP3164	W219302	Customer Substation	8324	Oliver Street HARBORD NSW 2096
CP/SP2149	V863127	Customer Substation	8325	Pacific Parade, 18 DEE WHY NSW 2099
Auto Consol 15154-188	W998198	Customer Substation	8327	Pacific Parade, 32 - 34 DEE WHY NSW 2099
CP/SP8577	X336338	Customer Substation	8328	Pacific Parade DEE WHY NSW 2099
CP/SP7186	V462692	Customer Substation	8329	Pacific Parade DEE WHY NSW 2099
CP/SP5641	V18057	Customer Substation	8331	Park Street & Mactier Street NARRABEEN NSW 2101
1/605804	S880043	Customer Substation	8333	Park Street MONA VALE NSW 2103

Folio Identifier(s)	Head Lease registered no.	Usage	PMIS	Address
CP/SP677	W128165	Customer Substation	8335	Pittwater Road, 1122 COLLAROY NSW 2097
4/539384	T796340	Customer Substation	8336	Pittwater Road, 626 BROOKVALE NSW 2100
51/826470	V845876	Customer Substation	8338	Prahran Avenue DAVIDSON NSW 2085
563/707422	W386076	Customer Substation	8340	Pittwater Road BROOKVALE NSW 2100
CP/SP5295	W166215	Customer Substation	8344	Quirk Road, 29 MANLY VALE NSW 2093
1/836109	W448702	Customer Substation	8345	Quirk Street DEE WHY NSW 2099
90/567935	V84768	Customer Substation	8346	Ralston Avenue BELROSE NSW 2085
CP/SP6172	V707124	Customer Substation	8347	Ramsay Street COLLAROY NSW 2097
CP/SP6917	W77078	Customer Substation	8348	Richmond Avenue, 13 - 15 DEE WHY NSW 2099
CP/SP10419	T899148	Customer Substation	8349	Robertson Street, 10 NARRABEEN NSW 2101
CP/SP3849	V718901	Customer Substation	8352	Soldiers Avenue HARBORD NSW 2096
20/1209801	W343361	Customer Substation	8353	Sorlie Place FRENCHS FOREST NSW 2086
CP/SP19713	W28306	Customer Substation	8354	South Creek Road DEE WHY WEST NSW 2099
100/611332	V91891	Customer Substation	8355	South Creek Road & Campbell Avenue DEE WHY WEST NSW 2099

Folio Identifier(s)	Head Lease registered no.	Usage	PMIS	Address
CP/SP45477	T969376	Customer Substation	8357	South Creek Road DEE WHY NSW 2099
CP/SP6025	V222698	Customer Substation	8359	Stuart Street COLLARROY NSW 2097
9/248569	T779782	Customer Substation	8362	Tepko Road TERREY HILLS NSW 2084
6/255720	V907435	Customer Substation	8363	Tepko Road TERREY HILLS NSW 2084
CP/SP16849	T407579	Customer Substation	8364	Terrol Crescent MONA VALE NSW 2103
6/201553	V658218	Customer Substation	8368	Villiers Place DEE WHY WEST NSW 2099
CP/SP4329	V477097	Customer Substation	8369	Waine Street HARBORD NSW 2096
CP/SP37313	W105048	Customer Substation	8375	William Street BROOKVALE NSW 2100
CP/SP6502	W291389	Customer Substation	8376	Wyadra Avenue HARBORD NSW 2096
201/1030293	W557759	Customer Substation	8378	The Crescent KINGSGROVE NSW 2208
1/240490; 27/237387	Y814454	Customer Substation	8379	Bannerman Crescent ROSEBERY NSW 2018
CP/SP40795	U579721	Customer Substation	8381	Albert Lane CHATSWOOD NSW 2067
10/1143909	W659273	Customer Substation	8383	Archer Street CHATSWOOD NSW 2067

Folio Identifier(s)	Head Lease registered no.	Usage	PMIS	Address
10/1143909	AF212972	Customer Substation	8384	Archer Street Chatswood Chase Shopping Centre CHATSWOOD NSW 2067
CP/SP79306	Q25595	Customer Substation	8386	Barcoo Street, 20 EAST ROSEVILLE NSW 2069
2/532736; 1/87207	X415067	Customer Substation	8388	Barton Road ARTARMON NSW 2064
CP/SP36156	S801699	Customer Substation	8389	Bertram Street CHATSWOOD NSW 2067
1/1090525	P365940	Customer Substation	8390	Help Street & Brown Street CHATSWOOD NSW 2067
1/773378	9944645	Customer Substation	8391	Brown Street CHATSWOOD NSW 2067
6/270714	N323819	Customer Substation	8392	Campbell Street, 12 GORE HILL NSW 2065
CP/SP61871	5984355	Customer Substation	8394	Carlotta Street, 20 - 22 ARTARMON NSW 2064
Auto Consol 13289-243	Q1971	Customer Substation	8395	Chandos Street ST LEONARDS NSW 2065
CP/SP60114	5706237	Customer Substation	8396	Christie Street ST LEONARDS NSW 2065
4/C/6291	T78265	Customer Substation	8398	Crabbes Avenue WILLOUGHBY NSW 2068
Auto Consol 8402-235	Z138695	Customer Substation	8400	Dickson Avenue GORE HILL NSW 2065
1/1070012	W417534	Customer Substation	8402	Eastern Valley Way, 350 CASTLE COVE NSW 2069

Folio Identifier(s)	Head Lease registered no.	Usage	PMIS	Address
CP/SP85582	V343344	Customer Substation	8404	Eastern Valley Way, 356a - 360 CASTLE COVE NSW 2069
11/611594	S695227	Customer Substation	8405	Eastern Valley Way CASTLECRAG NSW 2068
CP/SP43919	W315302	Customer Substation	8406	Endeavour Street CHATSWOOD NSW 2067
1/1035345	O216447	Customer Substation	8407	Lord Street BOTANY NSW 2019
CP/SP73780	P634338	Customer Substation	8409	Fleet Lane CHATSWOOD NSW 2067
1/418152	W381968	Customer Substation	8410	Frederick Street ST LEONARDS NSW 2065
2/222317	O538390	Customer Substation	8411	Frederick Street ST LEONARDS NSW 2065
110/1038786	W593190	Customer Substation	8415	Hart Street, 5 - 9 CHATSWOOD NSW 2067
CP/SP33531	X647989	Customer Substation	8416	Help Street CHATSWOOD NSW 2067
1/929982	Q510439	Customer Substation	8417	Henry Lane NAREMBURN NSW 2065
1/776698	M394585	Customer Substation	8418	Herbert Street, 61 ST LEONARDS NSW 2065
2/778425	AB461561	Customer Substation	8419	Herbert Street, 2 ST LEONARDS NSW 2065
210/1172133	T327029	Customer Substation	8420	Herbert Street ST LEONARDS NSW 2065
1/812202	Z891554	Customer Substation	8424	Highgate Street AUBURN NSW 2144

Folio Identifier(s)	Head Lease registered no.	Usage	PMIS	Address
11/239924	S756837	Customer Substation	8425	Mccabe Place, 6 CHATSWOOD NSW 2067
CP/SP33999	X215998	Customer Substation	8427	Mills Lane CHATSWOOD NSW 2067
10/26/4241; 9/26/4241	R131131	Customer Substation	8428	Mitchell Street ST LEONARDS NSW 2065
CP/SP36898	Q233889	Customer Substation	8431	Pacific Highway ARTARMON NSW 2064
3/814242	I351848	Customer Substation	8434	Bryant Street PADSTOW NSW 2211
Auto Consol 12447-216	P12307	Customer Substation	8435	Post Office Lane CHATSWOOD NSW 2067
CP/SP71177	P805348	Customer Substation	8439	Ryan Lane NAREMBURN NSW 2065
100/803132	I779373	Customer Substation	8441	Smith Street CHATSWOOD NSW 2067
Auto Consol 6673-10	N298669	Customer Substation	8443	View Lane CHATSWOOD NSW 2067
311/717133	Y751462	Customer Substation	8445	Pierce Street NARARA NSW 2250
210/1172133	R441166	Customer Substation	8446	Westbourne Street ST LEONARDS NSW 2065
210/1172133	Y325424	Customer Substation	8447	Westbourne Street ST LEONARDS NSW 2065
CP/SP63839	Y622571	Customer Substation	8448	Whiting Street ARTARMON NSW 2064
20/10/4088; 19/10/4088	P758301	Customer Substation	8449	Whiting Street ARTARMON NSW 2064

Folio Identifier(s)	Head Lease registered no.	Usage	PMIS	Address
222/840328	8271036	Customer Substation	8450	Moxon Road, 55 PUNCHBOWL NSW 2196
CP/SP21608	W466746	Customer Substation	8451	Arthur Street (Off Cameron Street) EDGECLIFF NSW 2027
CP/SP21608	W86535	Customer Substation	8452	Arthur Street EDGECLIFF NSW 2027
1/716649	W517933	Customer Substation	8453	Pacific Highway ST LEONARDS NSW 2065
CP/SP19410	W79865	Customer Substation	8456	Cascade Street PADDINGTON NSW 2021
CP/SP69865	O293643	Customer Substation	8457	The Crescent STRATHFIELD NSW 2135
CP/SP4680	Z863995	Customer Substation	8459	Darling Point Road DARLING POINT NSW 2027
102/1034020	R729498	Customer Substation	8460	Edgecliff Road EDGECLIFF NSW 2027
52/1182618	W660884	Customer Substation	8461	Charlotte Road PORT BOTANY NSW 2036
CP/SP1792	X594261	Customer Substation	8462	Etham Avenue DARLING POINT NSW 2027
CP/SP370	W97616	Customer Substation	8463	Fullerton Street, 8 - 14 WOOLLAHRA NSW 2025
CP/SP10364	Y449241	Customer Substation	8464	Glenmore Road PADDINGTON NSW 2021
1/1136943F	AE913840	Customer Substation	8465	Goldman Lane DOUBLE BAY NSW 2028

Folio Identifier(s)	Head Lease registered no.	Usage	PMIS	Address
CP/SP62841	Q84549	Customer Substation	8468	Hegarty Lane BONDI JUNCTION NSW 2022
100/773106	E675856	Customer Substation	8469	Jersey Road WOOLLAHRA NSW 2025
1/630927	T766420	Customer Substation	8470	Kent Road ROSE BAY NSW 2029
Auto Consol 15463-195	AB632958	Customer Substation	8471	Cross Street, 20 - 26 & Knox Lane DOUBLE BAY NSW 2028
CP/SP70456	AA235246	Customer Substation	8472	Mahoney Lane RUSHCUTTERS BAY NSW 2011
5/243380	8812328	Customer Substation	8474	New Cameron Street PADDINGTON NSW 2021
CP/SP22724	V930637	Customer Substation	8475	New Mclean Street EDGECLIFF NSW 2027
1/74398	Q591000	Customer Substation	8476	New South Head Road EDGECLIFF NSW 2027
CP/SP20175	T467262	Customer Substation	8478	New South Head Road DOUBLE BAY NSW 2028
4/263122	O165628	Customer Substation	8479	Botany Road BOTANY NSW 2019
1/630927	S537843	Customer Substation	8480	Old South Head Road, 458a ROSE BAY NSW 2029
CP/SP4428	Z56870	Customer Substation	8482	Thornton Road, 5 - 11 DARLING POINT NSW 2027
100/617017	S980694	Customer Substation	8483	Transvaal Avenue DOUBLE BAY NSW 2028
CP/SP2780	U982834	Customer Substation	8485	Underwood Street PADDINGTON NSW 2021

Folio Identifier(s)	Head Lease registered no.	Usage	PMIS	Address
104/1092747	Q689738	Customer Substation	8486	Vaucluse Road VAUCLUSE NSW 2030
1/663630	W420372	Customer Substation	8487	Victoria Road BELLEVUE HILL NSW 2023
131/SP3686	8505058	Customer Substation	8488	Thornton Street & Yarranabbe Road DARLING POINT NSW 2027
CP/SP64558	E928158	Customer Substation	8489	Young Street, Nr Beggs Lane PADDINGTON NSW 2021
1/738465	X991616	Customer Substation	8490	Adelaide Road TUMBI UMBI NSW 2261
CP/SP18594	V976259	Customer Substation	8491	Amber Lane THE ENTRANCE NSW 2261
11/1176776	V436763	Customer Substation	8492	Tradesman Drive & Chittaway Road BERKELEY VALE NSW 2261
1/867292	W364359	Customer Substation	8493	Chittaway Road CHITTAWAY POINT NSW 2261
9/4/3368	W148332	Customer Substation	8494	Gavenlock Road TUGGERAH NSW 2259
102/788179	W65521	Customer Substation	8495	Hereford Street BERKELEY VALE NSW 2261
521/775167; 522/775167	W105045	Customer Substation	8498	Pacific Highway TUGGERAH NSW 2259
1/775302	AG887454	Customer Substation	8499	Henderson Street, 75 TURRELLA NSW 2205
Auto Consol 3986-156	I94895	Customer Substation	8500	Bijou Lane HAYMARKET NSW 2000

Folio Identifier(s)	Head Lease registered no.	Usage	PMIS	Address
1/1154356	I15171	Customer Substation	8501	The Entrance Road BATEAU BAY NSW 2261
1/1154356	W168555	Customer Substation	8502	The Entrance Road BATEAU BAY NSW 2261
2/740534	E721848	Customer Substation	8503	Tradesman Drive BERKELEY VALE NSW 2261
1/733448	W331559	Customer Substation	8504	Wallarrah Road GOROKAN NSW 2263
11/1043041	X316516	Customer Substation	8505	Waterloo Road NORTH RYDE NSW 2113
1/792390	W596898	Customer Substation	8507	Railway Street CHATSWOOD NSW 2067
2/1073908	W802454	Customer Substation	8509	Grafton Street BONDI JUNCTION NSW 2022
B/366725	W789540	Customer Substation	8510	Mcpherson Street BANKSMEDOW NSW 2019
CP/SP79987	W580190	Customer Substation	8512	Sefton Road THORNLEIGH NSW 2120
34/4301	W861333	Customer Substation	8513	Gertrude Street ARNCLIFFE NSW 2205
101/731480	X191461	Customer Substation	8514	George Street, 815 & Bijou Lane HAYMARKET NSW 2000
1/570270	X307103	Customer Substation	8515	Ritchie Street RAMSGATE NSW 2217
21/1158118	E495886	Customer Substation	8516	Gallipoli Road LONG JETTY NSW 2261

Folio Identifier(s)	Head Lease registered no.	Usage	PMIS	Address
1/1089558	9198666	Customer Substation	8517	Port Hacking Road SYLVANIA NSW 2224
1/870075	AD344493	Customer Substation	8519	Derby Street, 33 - 47 SILVERWATER NSW 2128
1/62297	X72455	Customer Substation	8522	Jones Street, 45 & Wattle Street ULTIMO NSW 2007
2/1084966	W729540	Customer Substation	8524	Mimosa Road GREENACRE NSW 2190
CP/SP34812	AG474138	Customer Substation	8525	Amy Lane CAMPSIE NSW 2194
11/790470	W717985	Customer Substation	8526	Kangoo Road KARIONG NSW 2250
CP/SP16728	W839134	Customer Substation	8527	Meta Street, 42 CARINGBAH NSW 2229
19/270678	W861335	Customer Substation	8528	Manns Street WEST GOSFORD NSW 2250
Auto Consol 9118-247; B/30778	W846713	Customer Substation	8529	Milton Street CANTERBURY NSW 2193
3/541919	X67675	Customer Substation	8530	Port Hacking Road MIRANDA NSW 2228
1/191211	Z154771	Customer Substation	8531	Kelly Street ULTIMO NSW 2007
51/863148; 2/1185304	X33380	Customer Substation	8532	Hereford Street BERKELEY VALE NSW 2261
151/550554	X202719	Customer Substation	8534	Awaba Street LISAROW NSW 2250
1/1203289	W795398	Customer Substation	8535	Pacific Highway, 504 (Friedlander Place) ST LEONARDS NSW 2065

Folio Identifier(s)	Head Lease registered no.	Usage	PMIS	Address
CP/SP74090	W738203	Customer Substation	8536	Bourke Road ALEXANDRIA NSW 2015
2/711127	Y484466	Customer Substation	8537	Lorraine Avenue BERKELEY VALE NSW 2261
1/126705; 1/165492	W804081	Customer Substation	8538	Coast Avenue CRONULLA NSW 2230
CP/SP38285	E574864	Customer Substation	8541	Forest Road WARRIEWOOD NSW 2102
12/803324	Z647946	Customer Substation	8542	Bridge Road STANMORE NSW 2048
15/746616	W818404	Customer Substation	8546	Mary Street AUBURN NSW 2144
101/711473	AH321938	Customer Substation	8547	Percy Street AUBURN NSW 2144
CP/SP88235	W832130	Customer Substation	8548	16 Mavis Street, CONDELL PARK NSW 2200
CP/SP33823	X43586	Customer Substation	8549	Belmore Road RANDWICK NSW 2031
1/736779	W767920	Customer Substation	8552	Norton Street ASHFIELD NSW 2131
491/856777	X24401	Customer Substation	8555	Biloela Street VILLAWOOD NSW 2163
2/749572A; 2/749572B	X829939	Customer Substation	8556	Avoca Drive KINCUMBER NSW 2251
4/794496	X215999	Customer Substation	8557	Derby Street SILVERWATER NSW 2128
11/1036457	W836709	Customer Substation	8559	Orion Road LANE COVE NSW 2066

Folio Identifier(s)	Head Lease registered no.	Usage	PMIS	Address
36/3174	X394029	Customer Substation	8561	Clifford Street MOSMAN NSW 2088
Auto Consol 8489-169	X167919	Customer Substation	8562	Huntley Street ALEXANDRIA NSW 2015
CP/SP32076	Z359070	Customer Substation	8563	Thomas Street HAYMARKET NSW 2000
CP/SP70854	X364438	Customer Substation	8564	Liverpool Street DARLINGHURST NSW 2010
5/1111425; 8/1111425	X163951	Customer Substation	8565	Pacific Highway, 407 & Alto Place ARTARMON NSW 2064
CP/SP31461	X468069	Customer Substation	8566	Darling Point Road DARLING POINT NSW 2027
6/628960	X235330	Customer Substation	8567	31-33 Maddox Street, ALEXANDRIA NSW 2015
1/952691	X51249	Customer Substation	8569	Bonds Road PUNCHBOWL NSW 2196
1/590790	X235331	Customer Substation	8570	Botany Road BOTANY NSW 2019
101/733002	X403990	Customer Substation	8571	Arthur Street NORTH SYDNEY NSW 2060
1/668902	X227301	Customer Substation	8572	Macintosh Street MASCOT NSW 2020
CP/SP33308	X202718	Customer Substation	8574	Loveridge Street ALEXANDRIA NSW 2015
11/6901	X307106	Customer Substation	8575	Flood Street, 185 (Whiting Street, 8) LEICHHARDT NSW 2040
105/585775	X866404	Customer Substation	8576	Barry Avenue MORTDALE NSW 2223

Folio Identifier(s)	Head Lease registered no.	Usage	PMIS	Address
CP/SP34044	X265995	Customer Substation	8581	Hunter Street HORNSBY NSW 2077
1/108372	Y119707	Customer Substation	8582	Lane Cove Road NORTH RYDE NSW 2113
3/28020	X48584	Customer Substation	8583	Orion Road LANE COVE WEST NSW 2066
8/771311	X712060	Customer Substation	8584	Chandos Street, 39 - 41 ST LEONARDS NSW 2065
CP/SP30478	Y128066	Customer Substation	8585	Kitchener Street ST IVES NSW 2075
1/596451	X186471	Customer Substation	8586	Sefton Road THORNLEIGH NSW 2120
21/718774	X757526	Customer Substation	8587	Ricketty Street MASCOT NSW 2020
2/SP11998	X33382	Customer Substation	8588	Salisbury Road ASQUITH NSW 2077
2/555439	X38644	Customer Substation	8589	Myoora Road SOMERSBY NSW 2250
B/393277	X435902	Customer Substation	8590	Old Barrenjoey Road AVALON NSW 2107
1/748007	X161050	Customer Substation	8591	Mcevoy Street, 10 - 20 ALEXANDRIA NSW 2015
10/749713	AE920819	Customer Substation	8592	Miller Street, 60 NORTH SYDNEY NSW 2060
1/785343	X258810	Customer Substation	8593	Willoughby Lane CROWS NEST NSW 2065
1/220080	X341001	Customer Substation	8594	Hall Street AUBURN NSW 2144

Folio Identifier(s)	Head Lease registered no.	Usage	PMIS	Address
1/522099	X179721	Customer Substation	8595	Arcadia Road SOMERSBY NSW 2250
2/1208119	Y473768	Customer Substation	8596	Reservoir Road SOMERSBY NSW 2250
23/787059	X394034	Customer Substation	8597	Sefton Road THORNLEIGH NSW 2120
61/869675	X491191	Customer Substation	8599	Fisher Road North, 155 - 171 DEE WHY NSW 2099
95/7866	X147457	Customer Substation	8601	168 - 176 Carrington Street, REVESBY NSW 2212
CP/SP32861	Z758914	Customer Substation	8602	Darley Road MANLY NSW 2095
1/668876	Y390626	Customer Substation	8603	O'Riordan Street, 163 MASCOT NSW 2020
1/930503	X712285	Customer Substation	8605	Broadway, 255 Nr Grose Street GLEBE NSW 2037
Auto Consol 11750-229; 17/B/1961	Y677211	Customer Substation	8606	Byrnes Road BOTANY NSW 2019
2/590251	X647076	Customer Substation	8608	Sefton Road THORNLEIGH NSW 2120
CP/SP72768	Y297204	Customer Substation	8609	Forrester Street, 13 - 15 KINGSGROVE NSW 2208
1/719188	X572730	Customer Substation	8610	Rawson Road GREENACRE NSW 2190
CP/SP32396	Z6888	Customer Substation	8611	Cockthorpe Road AUBURN NSW 2144
CP/SP91866	X321073	Customer Substation	8612	Liverpool Street, 223 ASHFIELD NSW 2131

Folio Identifier(s)	Head Lease registered no.	Usage	PMIS	Address
618/720786; 4/802920	X779107	Customer Substation	8613	Sydney Steel Road MARRICKVILLE NSW 2204
12/814916	Z178470	Customer Substation	8614	Bungalow Avenue PYMBLE NSW 2073
1/746429	X408330	Customer Substation	8615	Pacific Highway, 100 ST LEONARDS NSW 2065
1/732309	X750878	Customer Substation	8617	Mercury Road BEVERLY HILLS NSW 2209
1/881937	X512418	Customer Substation	8618	Kalawarra Road WYOMING NSW 2250
1/633234	X403991	Customer Substation	8619	Wicks Road NORTH RYDE NSW 2113
CP/SP71334	X846880	Customer Substation	8622	Talavera Road, 64 NORTH RYDE NSW 2113
2/556743	Y153985	Customer Substation	8624	Madeline Street ENFIELD NSW 2136
3/788131	X532410	Customer Substation	8628	O'riordan Street ALEXANDRIA NSW 2015
CP/SP53094	Y473770	Customer Substation	8629	Pembroke Street SURRY HILLS NSW 2010
14/732494	Y39221	Customer Substation	8634	Skyline Place FRENCHS FOREST NSW 2086
1/776148	X628869	Customer Substation	8635	Rowe Street EASTWOOD NSW 2122
CP/SP31796	X801107	Customer Substation	8636	Short Street CHATSWOOD NSW 2067
2/740703	X833123	Customer Substation	8637	Orion Road, 15 LANE COVE NSW 2066

Folio Identifier(s)	Head Lease registered no.	Usage	PMIS	Address
1/708173	X359717	Customer Substation	8638	Brisbane Street SURRY HILLS NSW 2010
1/664689	X419774	Customer Substation	8640	Doody Street ALEXANDRIA NSW 2015
1/620352	X393998	Customer Substation	8641	Edward Street PYRMONT NSW 2009
2/701356	Y356281	Customer Substation	8643	Morley Avenue ROSEBERY NSW 2018
CP/SP39751	Z876109	Customer Substation	8644	Glenmore Road PADDINGTON NSW 2021
100/862635	X556056	Customer Substation	8645	Cosgrove Road ENFIELD NSW 2136
1/402485	X615055	Customer Substation	8646	Captain Cook Drive KURNELL NSW 2231
2/240188	Y319740	Customer Substation	8647	The Boulevarde KIRRAWEE NSW 2232
1/1146779	AD751819	Customer Substation	8648	Pacific Highway, 91 Cnr College Crescent HORNSBY NSW 2077
CP/SP41837	E186148	Customer Substation	8649	Bungan Lane MONA VALE NSW 2103
1/816173	X626883	Customer Substation	8650	Castlereagh Street (Museum Station South) SYDNEY NSW 2000
101/740939	Y241554	Customer Substation	8651	Haig Street MAROUBRA JUNCTION NSW 2035
CP/SP91868	AK549622	Customer Substation	8654	Angelo Street NORTH SYDNEY NSW 2060

Folio Identifier(s)	Head Lease registered no.	Usage	PMIS	Address
1/749632	X869348	Customer Substation	8655	Ulmarra Place EAST LINDFIELD NSW 2070
1/740385	Y254807	Customer Substation	8656	Boorea Street, 42 AUBURN NSW 2144
1/739796	I462683	Customer Substation	8657	Gibson Avenue PADSTOW NSW 2211
1/664690	Y42734	Customer Substation	8658	Lachlan Street WATERLOO NSW 2017
1/82632	X801106	Customer Substation	8659	Bourke Road ALEXANDRIA NSW 2015
CP/SP31284	X640838	Customer Substation	8660	Sussex Street, 336 - 346 (Harris Street, 579 - 583) SYDNEY NSW 2000
100/732204	X468072	Customer Substation	8662	Baumans Road, 93 PEAKHURST NSW 2210
Auto Consol 8632-245	E26208	Customer Substation	8664	Yallambee Avenue GOSFORD NSW 2250
4/1046092	X923578	Customer Substation	8667	Waterloo Road NORTH RYDE NSW 2113
CP/SP17393	Y27514	Customer Substation	8669	Liverpool Street, 223 - 225 DARLINGHURST NSW 2010
12/1124107	X603943	Customer Substation	8671	Davies Road, 45 PADSTOW NSW 2211
1/553986	X932343	Customer Substation	8673	Skinner Avenue PUNCHBOWL NSW 2196
2/30013	X626888	Customer Substation	8676	The Boulevardde KIRRAWEE NSW 2232

Folio Identifier(s)	Head Lease registered no.	Usage	PMIS	Address
2/718718	Y592244	Customer Substation	8677	Bridge Street PYMBLE NSW 2073
621/1128314	X843857	Customer Substation	8678	Fox Valley Road WAHROONGA NSW 2076
4/1134234	AE529007	Customer Substation	8679	Blue Street, 5 NORTH SYDNEY NSW 2060
CP/SP50706	Y252212	Customer Substation	8680	Endeavour Street CHATSWOOD NSW 2067
210/1172133	X626885	Customer Substation	8681	Reserve Road ST LEONARDS NSW 2065
3/13475	X759709	Customer Substation	8682	Allen Street ARNCLIFFE NSW 2205
2/182322	X637709	Customer Substation	8683	Turrella Street TURRELLA NSW 2205
11/880156A; 11/880156B	Y492332	Customer Substation	8684	Brisbane Water Drive, 269 (Henry Kendall Street) WEST GOSFORD NSW 2250
700/731980	X840043	Customer Substation	8685	The Entrance Road ERINA NSW 2250
1/746830	X829937	Customer Substation	8686	Pitt Street, 130 (Lees Court) SYDNEY NSW 2000
CP/SP74674	Y224950	Customer Substation	8687	Bathurst Street, 97 - 99 SYDNEY NSW 2000
Auto Consol 15444-138	X932345	Customer Substation	8688	Mary Street SURRY HILLS NSW 2010
25/E/8529	X886237	Customer Substation	8689	Parraweena Road TAREN POINT NSW 2229

Folio Identifier(s)	Head Lease registered no.	Usage	PMIS	Address
1/731307	Z28742	Customer Substation	8690	Mcintosh Avenue CHATSWOOD NSW 2067
5/737137	X896857	Customer Substation	8691	Warriewood Road WARRIEWOOD NSW 2102
4/775631	Y567825	Customer Substation	8692	Racecourse Road WEST GOSFORD NSW 2250
371/205858	X737471	Customer Substation	8694	Ibis Road TUGGERAH NSW 2259
18/259028	E985936	Customer Substation	8697	Shakespeare Place & Cahill Express SYDNEY NSW 2000
322/1180132	Y91222	Customer Substation	8698	Parraweena Road, 106 - 128 TAREN POINT NSW 2229
Auto Consol 15519-164	X893469	Customer Substation	8699	Grosvenor Street & Grafton Street BONDI JUNCTION NSW 2022
1/738262	X730906	Customer Substation	8700	Little Walker Street NORTH SYDNEY NSW 2060
1/738322	Y364613	Customer Substation	8701	Glen Street MILSONS POINT NSW 2061
21/601873	Y116800	Customer Substation	8702	Avoca Drive AVOCA BEACH NSW 2251
7/1090622	Y574421	Customer Substation	8703	Jusfrute Drive WEST GOSFORD NSW 2250
101/1199035	Y173161	Customer Substation	8705	Fariola Street SILVERWATER NSW 2128
2/715461	E99123	Customer Substation	8706	Parraweena Road MIRANDA NSW 2228
1/784813	Y128065	Customer Substation	8707	Beaumont Road MOUNT KURING- GAI NSW 2080

Folio Identifier(s)	Head Lease registered no.	Usage	PMIS	Address
1/1185426	Y2533	Customer Substation	8708	Moore Street LEICHHARDT NSW 2040
1/224728	X814914	Customer Substation	8710	Pitt Street WATERLOO NSW 2017
6/628960	U775743	Customer Substation	8711	Maddox Street ALEXANDRIA NSW 2015
7/700498	X814873	Customer Substation	8713	Beauchamp Road (Anzac Parade, 315a) MATRAVILLE NSW 2036
8/700498	X814872	Customer Substation	8714	Messines Place MATRAVILLE NSW 2036
6/700498	X814913	Customer Substation	8715	Lone Pine Parade MATRAVILLE NSW 2036
CP/SP32682	Y59606	Customer Substation	8716	Wassell Street MATRAVILLE NSW 2036
5/1071752	Y229851	Customer Substation	8717	Longueville Road, 71 LANE COVE NSW 2066
42/1153360	O64746	Customer Substation	8718	Talavera Road MACQUARIE PARK NSW 2113
2/737438	Y19898	Customer Substation	8720	Rodborough Road, 10 BEACON HILL NSW 2100
1/88075	Y614073	Customer Substation	8721	Danks Street WATERLOO NSW 2017
CP/SP64082	Y99643	Customer Substation	8722	O'riordan Street ALEXANDRIA NSW 2015
11/1034612	Z451302	Customer Substation	8723	King Road HORNSBY NSW 2077

Folio Identifier(s)	Head Lease registered no.	Usage	PMIS	Address
1/875483	Z372538	Customer Substation	8724	Henderson Street TURRELLA NSW 2205
2/748426	Y204348	Customer Substation	8725	Bassett Street MONA VALE NSW 2103
11/1029174; 10/1029174	E715498	Customer Substation	8727	Belmont Road CREMORNE NSW 2090
100/633054	Y565545	Customer Substation	8728	Fotheringham Street ENMORE NSW 2042
12/248944	O162240	Customer Substation	8730	Gavenlock Road TUGGERAH NSW 2259
CP/SP70949	Z12584	Customer Substation	8731	Railway Parade, 4 BURWOOD NSW 2134
2/714965	Y192169	Customer Substation	8732	Endeavour Road CARINGBAH NSW 2229
3/740703	Y420500	Customer Substation	8733	Orion Road LANE COVE NSW 2066
CP/SP34222	Y934340	Customer Substation	8734	Denison Street HILLSDALE NSW 2036
12/1005772	Y736804	Customer Substation	8735	Vanessa Street, 105 KINGSGROVE NSW 2208
24/1062529; 23/1062529	Y953407	Customer Substation	8737	Ernest Street NEUTRAL BAY NSW 2089
621/719012	Y437282	Customer Substation	8738	Humphries Lane HURSTVILLE NSW 2220
1/771947	O552484	Customer Substation	8739	Barrack Street & York Street SYDNEY NSW 2000
21/826371	U692913	Customer Substation	8740	Herbert Street, 39 ST LEONARDS NSW 2065

Folio Identifier(s)	Head Lease registered no.	Usage	PMIS	Address
100/774029	Y119708	Customer Substation	8741	Baringa Road NORTHBRIDGE NSW 2063
CP/SP75484	Y99644	Customer Substation	8742	Stapleton Avenue SUTHERLAND NSW 2232
CP/SP31979	Z6887	Customer Substation	8743	Phillip Street SYDNEY NSW 2000
1/560154	Y369732	Customer Substation	8744	Campbell Street ST PETERS NSW 2044
2/108129	Y831107	Customer Substation	8745	Avoca Street RANDWICK NSW 2031
10/241877	Y244627	Customer Substation	8746	Apollo Place LANE COVE WEST NSW 2066
1/788579	Y402333	Customer Substation	8747	Little Walker Street NORTH SYDNEY NSW 2060
10/228281	Y478527	Customer Substation	8750	View Street MARRICKVILLE NSW 2204
3/775039	Z721973	Customer Substation	8751	Young Street WATERLOO NSW 2017
CP/SP76663	Y718377	Customer Substation	8752	Watt Street GOSFORD NSW 2250
132/1189734	Y816762	Customer Substation	8753	Australia Avenue (8 Herb Elliott Avenue) SYDNEY OLYMPIC PARK NSW 2127
Auto Consol 15506-45	Y600958	Customer Substation	8754	Beauchamp Road BANKSMEADOW NSW 2019
9/719997	Y541467	Customer Substation	8755	Sydney Steel Road MARRICKVILLE NSW 2204
2/771780	E605067	Customer Substation	8756	Cairds Avenue BANKSTOWN NSW 2200

Folio Identifier(s)	Head Lease registered no.	Usage	PMIS	Address
200/774260	Y823682	Customer Substation	8757	Hilly Street MORTLAKE NSW 2137
3/220260	U355900	Customer Substation	8758	Underwood Road FLEMINGTON NSW 2140
18/748030	Y430700	Customer Substation	8759	Leighton Place ASQUITH NSW 2077
1/608746	Y473771	Customer Substation	8760	Berry Street NORTH SYDNEY NSW 2060
3/1098497	Z260151	Customer Substation	8762	Dignity Crescent WEST GOSFORD NSW 2250
10/446890	Y600959	Customer Substation	8763	York Street, 91 SYDNEY NSW 2000
1/792311	Y620426	Customer Substation	8764	Beach Street COOGEE NSW 2034
1/785980	Z682694	Customer Substation	8765	Parramatta Road SILVERWATER NSW 2128
H/361852	Y396055	Customer Substation	8766	Gardeners Road MASCOT NSW 2020
2/748733	Y287621	Customer Substation	8767	Rodborough Road, 18 BEACON HILL NSW 2100
1/749921	Z734240	Customer Substation	8768	Milperra Road, 31 REVESBY NSW 2212
11/1047924	Y412870	Customer Substation	8769	Birnie Avenue LIDCOMBE NSW 2141
9/4213	Y654979	Customer Substation	8772	Carabella Street KIRRIBILLI NSW 2061
1/748881	Y445699	Customer Substation	8774	Botany Road, 540 - 548 (Beaconsfield Lane) ALEXANDRIA NSW 2015

Folio Identifier(s)	Head Lease registered no.	Usage	PMIS	Address
CP/SP43980	Y567826	Customer Substation	8775	Providence Place DARLINGHURST NSW 2010
1/661348	Y662931	Customer Substation	8776	Riley Street SURRY HILLS NSW 2010
1/1126478	E653297	Customer Substation	8778	Marden Street ARTARMON NSW 2064
2/772101	Z230748	Customer Substation	8779	Mitchell Road ALEXANDRIA NSW 2015
124/879825	Y962936	Customer Substation	8780	Naughton Street CHULLORA NSW 2190
1/795592	Y584520	Customer Substation	8781	Blue Street NORTH SYDNEY NSW 2060
10/880509	E625044	Customer Substation	8782	Penshurst Street WILLOUGHBY NSW 2068
17/777794	Y622572	Customer Substation	8783	Smithers Street (Myrtle Street, 140) CHIPPENDALE NSW 2008
34/739309	E394134	Customer Substation	8784	Arncliffe Street ARNCLIFFE NSW 2205
Auto Consol 10731-222	Y710849	Customer Substation	8785	Phillips Road KOGARAH NSW 2217
CP/SP37395	Y457589	Customer Substation	8786	Help Street CHATSWOOD NSW 2067
1/449754	E802468	Customer Substation	8787	Yurong Street EAST SYDNEY NSW 2010
CP/SP66106	Y541466	Customer Substation	8788	South Creek Road DEE WHY WEST NSW 2099

Folio Identifier(s)	Head Lease registered no.	Usage	PMIS	Address
1/594973	AC624435	Customer Substation	8790	Marrickville Road, 104 - 116 MARRICKVILLE NSW 2204
1/747543	Y662930	Customer Substation	8791	Carmen Street BANKSTOWN NSW 2200
2/806373	Z320300	Customer Substation	8792	Richmond Road FLEMINGTON NSW 2140
17/747148	Y735633	Customer Substation	8793	Bourke Road ALEXANDRIA NSW 2015
5/239168	AF315189	Customer Substation	8794	Boundary Street DARLINGHURST NSW 2010
433/839352	Z453055	Customer Substation	8795	Bridge Street HURSTVILLE NSW 2220
100/739586	Z3969	Customer Substation	8796	Elsie Street, 2 - 14 Near John Street BURWOOD NSW 2134
CP/SP35042	Z713188	Customer Substation	8797	Walker Street NORTH SYDNEY NSW 2060
CP/SP73205; 35/842139; 31/789351; 1/1138683	Y534211	Customer Substation	8798	Rodborough Road FRENCHS FOREST NSW 2086
100/836204	Z690684	Customer Substation	8800	Bank Street PYRMONT NSW 2009
16/317712	Y864662	Customer Substation	8801	Glencoe Street SUTHERLAND NSW 2232
CP/SP72814	Y651088	Customer Substation	8802	Belmont Road CREMORNE NSW 2090
CP/SP38379	Y703900	Customer Substation	8803	Brady Street MOSMAN NSW 2088

Folio Identifier(s)	Head Lease registered no.	Usage	PMIS	Address
3337/628724	Z38520	Customer Substation	8804	Mentmore Avenue ROSEBERY NSW 2018
531/777334	Y816761	Customer Substation	8805	Hudson Street HURSTVILLE NSW 2220
Auto Consol 5778-63	Y808813	Customer Substation	8806	Commercial Road KINGSGROVE NSW 2208
201/1034204; 202/1034204	Z89821	Customer Substation	8807	Scaysbrook Drive KINCUMBER NSW 2251
41/773092	E825468	Customer Substation	8808	Lucca Road, 18 WYONG NSW 2259
1/619753	Z526175	Customer Substation	8809	Botany Street BOND JUNCTION NSW 2022
1/793936	Y772618	Customer Substation	8810	Glenmore Road EDGECLIFF NSW 2027
4/1034913	Y920000	Customer Substation	8811	Yardley Avenue WAITARA NSW 2077
CP/SP35561	Y634526	Customer Substation	8812	Pennant Hills Road THORNLEIGH NSW 2120
CP/SP35394	Y870567	Customer Substation	8813	Little Walker Street NORTH SYDNEY NSW 2060
A/396401	Z615129	Customer Substation	8814	King Street MASCOT NSW 2020
5/707291	O654379	Zone Substation	8815	Bassett Street MONA VALE NSW 2103
5/707291	O654380	Customer Substation	8816	Bassett Street MONA VALE NSW 2103
2/788037	Y901645	Customer Substation	8818	King Street (Princes Highway) ST PETERS NSW 2044

Folio Identifier(s)	Head Lease registered no.	Usage	PMIS	Address
CP/SP67827	E863680	Customer Substation	8819	Ward Avenue KINGS CROSS NSW 2011
CP/SP33855	Z658710	Customer Substation	8820	Lorraine Street PEAKHURST NSW 2210
CP/SP76027	Z35002	Customer Substation	8821	Ashburner Street, 45 - 47 MANLY NSW 2095
27/774283	O227214	Customer Substation	8824	Sussex Street SYDNEY NSW 2000
4/718986	Y929127	Customer Substation	8825	Amour Street MILPERRA NSW 2214
1/777779	Z10101	Customer Substation	8827	Little Spring Street NORTH SYDNEY NSW 2060
CP/SP48795	Z35025	Customer Substation	8828	Dunning Avenue ROSEBERY NSW 2018
1/855673	Z690683	Customer Substation	8829	Rodborough Road BEACON HILL NSW 2100
8/1205944	Z112006	Customer Substation	8830	Pennant Hills Road THORNLEIGH NSW 2120
CP/SP36253	Y835486	Customer Substation	8831	Hipwood Street NEUTRAL BAY NSW 2089
CP/SP34123	Y967542	Customer Substation	8832	Mcevoy Street ALEXANDRIA NSW 2015
CP/SP35381	Z423725	Customer Substation	8833	Norman Street PEAKHURST NSW 2210
CP/SP41893	Z351761	Customer Substation	8834	Campbell Avenue DEE WHY NSW 2099
431/818607	E31934	Customer Substation	8835	Karalta Road ERINA NSW 2250

Folio Identifier(s)	Head Lease registered no.	Usage	PMIS	Address
101/793906	Z44548	Customer Substation	8836	Market Street, 57 SYDNEY NSW 2000
1/SP31555	Z387163	Customer Substation	8837	Box Road, 80 TAREN POINT NSW 2229
9/1046090	Z395506	Customer Substation	8839	Wicks Road NORTH RYDE NSW 2113
1/719997	Z364138	Customer Substation	8841	Fitzroy Street MARRICKVILLE NSW 2204
2/503151	Z346587	Customer Substation	8842	Burrows Road, 40 - 42 ALEXANDRIA NSW 2015
2/381708	AF662947	Vacant Land	8843	Wisemans Ferry Road SPENCER NSW 2775
1/742084	Z15281	Customer Substation	8845	Empire Bay Drive KINCUMBER NSW 2251
3/77213	Z541323	Customer Substation	8846	Parramatta Road AUBURN NSW 2144
1/788275	Z169049	Customer Substation	8847	Beaconsfield Street AUBURN NSW 2144
CP/SP71283	Z342886	Customer Substation	8848	Grandview Lane PYMBLE NSW 2073
730/771802	E199429	Customer Substation	8849	Lithgow Street ST LEONARDS NSW 2065
1/791740	Z210576	Customer Substation	8850	Marshall Lane ST LEONARDS NSW 2065
1/614785	Z888199	Customer Substation	8851	Forbes Street NEWTOWN NSW 2042
Auto Consol 15444-139	Z269765	Customer Substation	8854	Belmore Lane & Mary Lane SURRY HILLS NSW 2010

Folio Identifier(s)	Head Lease registered no.	Usage	PMIS	Address
2/787711	Z243297	Customer Substation	8855	Charles Hayman Lane COLLAROY NSW 2097
1/1194897	I782341	Customer Substation	8856	Pacific Highway SOMERSBY NSW 2250
10/263464	E51977	Customer Substation	8857	Manns Road BERKELEY VALE NSW 2261
CP/SP36915	Z42167	Customer Substation	8859	Vuko Place WARRIEWOOD NSW 2102
101/714272	Z187825	Customer Substation	8862	Castlereagh Street SYDNEY NSW 2000
11/786590	AB279364	Customer Substation	8865	Percy Street AUBURN NSW 2144
CP/SP36400	E323859	Customer Substation	8866	Miller Road VILLAWOOD NSW 2163
8/789629	U58755	Customer Substation	8867	Avoca Street RANDWICK NSW 2031
CP/SP37079	Z69082	Customer Substation	8868	Cecil Avenue CRONULLA NSW 2230
2/1073910	I119945	Customer Substation	8870	Grafton Street BONDI JUNCTION NSW 2022
1/816893	I119450	Customer Substation	8871	Shepherds Drive CHERRYBROOK NSW 2126
CP/SP37466	Z164132	Customer Substation	8872	Milray Street LINDFIELD NSW 2070
1/780314	U43326	Customer Substation	8873	Herring Road, 110 - 114 (Macquarie Park) MARSFIELD NSW 2122
CP/SP46659	U469300	Customer Substation	8876	Botany Road ALEXANDRIA NSW 2015

Folio Identifier(s)	Head Lease registered no.	Usage	PMIS	Address
CP/SP36980	Z696283	Customer Substation	8877	Maddison Street WATERLOO NSW 2017
CP/SP35121	E520898	Customer Substation	8878	Condamine Street BALGOWLAH NSW 2093
1/206145	Z148605	Customer Substation	8879	Liamena Avenue SAN REMO NSW 2262
9/25401	Z304597	Customer Substation	8880	Marple Avenue VILLAWOOD NSW 2163
1013/752038	O144610	Customer Substation	8881	Oxford Falls Road OXFORD FALLS NSW 2100
CP/SP36623	E928153	Customer Substation	8882	Cliff Street MILSONS POINT NSW 2061
2/816173	E797689	Customer Substation	8883	Liverpool Street SYDNEY NSW 2000
CP/SP37188	Z121894	Customer Substation	8884	Parkes Street THORNLEIGH NSW 2120
1/608242	Z807399	Customer Substation	8885	West Street GORDON NSW 2072
1/791997	E574863	Customer Substation	8886	Queen Street MOSMAN NSW 2088
CP/SP36362	I56868	Customer Substation	8887	Malvern Avenue CHATSWOOD NSW 2067
11/776766	Z849055	Customer Substation	8888	Mcperson Street BOTANY NSW 2019
102/791667	Z460319	Customer Substation	8889	Burrows Road ST PETERS NSW 2044
3/807013	I959797	Customer Substation	8891	Minna Close, 2 (Austlink Business Park) TERREY HILLS NSW 2084

Folio Identifier(s)	Head Lease registered no.	Usage	PMIS	Address
100/1024876	Z466788	Customer Substation	8893	Sweethaven Street BANKSTOWN NSW 2200
1/816083	E292711	Customer Substation	8894	Wisemans Ferry Road KARIONG NSW 2250
CP/SP65391	5162070	Customer Substation	8897	Chapel Road, 402 - 410 BANKSTOWN NSW 2200
100/789705	E76959	Customer Substation	8898	Rookwood Road POTTS HILL NSW 2143
1/776871	Z501603	Customer Substation	8899	Spring Street BONDI JUNCTION NSW 2022
2/771111	Z963608	Customer Substation	8900	Middlemiss Street MASCOT NSW 2020
CP/SP33248	Z702192	Customer Substation	8901	Bowden Street ALEXANDRIA NSW 2015
201/1064473A; 201/1064473C; 201/1064473D	Z476487	Customer Substation	8905	Terrigal Drive ERINA NSW 2250
11/789393	Z698652	Customer Substation	8907	Marlborough Road FLEMINGTON NSW 2140
4/1044304	Z792082	Customer Substation	8908	Pitt Street, 310 - 320 SYDNEY NSW 2000
CP/SP37718	8471599	Customer Substation	8909	Hollywood Avenue BONDI JUNCTION NSW 2022
100/811996	Z819772	Customer Substation	8911	Elizabeth Street NORTH SYDNEY NSW 2060
56/771511	E295306	Customer Substation	8912	Khartoum Road NORTH RYDE NSW 2113
CP/SP69741	Z882455	Customer Substation	8913	Lawson Street, 181 & Ivy Lane REDFERN NSW 2016

Folio Identifier(s)	Head Lease registered no.	Usage	PMIS	Address
CP/SP46769	E111213	Customer Substation	8914	Crofts Avenue HURSTVILLE NSW 2220
1/739578	E520893	Customer Substation	8916	Rodborough Road BEACON HILL NSW 2100
2/563601	Z782741	Customer Substation	8917	Pacific Highway MOUNT WHITE NSW 2250
9/241387	Z989378	Customer Substation	8919	Victoria Road PENNANT HILLS NSW 2120
25/817287	E111215	Customer Substation	8920	Ryde Road BEROWRA NSW 2081
1/1014894	Z998967	Customer Substation	8921	Talavera Road NORTH RYDE NSW 2113
1/225095	I981305	Customer Substation	8923	North Street BALMAIN NSW 2041
CP/SP36126	6384415	Customer Substation	8924	Vuko Place WARRIEWOOD NSW 2102
2/778411	E180405	Customer Substation	8927	Mary Street SURRY HILLS NSW 2010
182/629512	Z807398	Customer Substation	8928	Donaldson Street WYONG NSW 2259
1/773862	E82997	Customer Substation	8929	Christie Street ST LEONARDS NSW 2065
CP/SP54845	Z788915	Customer Substation	8930	Pennant Hills Road, 380 PENNANT HILLS NSW 2120
16/832440	Z998940	Customer Substation	8931	Wynne Avenue (52 - 60 Railway Parade) BURWOOD NSW 2134
CP/SP49409	E189579	Customer Substation	8932	Jarrett Street LEICHHARDT NSW 2040

Folio Identifier(s)	Head Lease registered no.	Usage	PMIS	Address
2/1073913	E931875	Customer Substation	8934	Grafton Street BONDI JUNCTION NSW 2022
38/868462	E276058	Customer Substation	8935	Gas Lane (Miller Street, 73) NORTH SYDNEY NSW 2060
2/585334	Z768303	Customer Substation	8936	Campell Street HAYMARKET NSW 2000
CP/SP34626	I94893	Customer Substation	8938	O'riordan Street ALEXANDRIA NSW 2015
253/5350	E537164	Customer Substation	8939	Restella Avenue DAVISTOWN NSW 2251
4/573579	E295307	Customer Substation	8941	Sylvania Way LISAROW NSW 2250
100/815025	E568781	Customer Substation	8942	Premier Street (Montgomery Street, 4 - 16) KOGARAH NSW 2217
2232/811014	E352609	Customer Substation	8944	Dooralong Road DOORALONG NSW 2259
1/804285	U187086	Customer Substation	8945	Pitt Street, 30 SYDNEY NSW 2000
1/15295	3173629	Customer Substation	8946	Edmund Hock Avenue AVALON NSW 2107
CP/SP41511	E89542	Customer Substation	8948	Jubilee Avenue WARRIEWOOD NSW 2102
122/567570	E766683	Customer Substation	8949	Byfield Street RYDE NSW 2112
CP/SP40458	I678948	Customer Substation	8950	Ada Avenue BROOKVALE NSW 2100
Auto Consol 15490-151	3003017	Customer Substation	8951	Vista Street SPIT JUNCTION NSW 2088

Folio Identifier(s)	Head Lease registered no.	Usage	PMIS	Address
CP/SP62988	E189582	Customer Substation	8955	Dalley Street SYDNEY NSW 2000
1/1182686	E105337	Customer Substation	8956	Mulloway Road CHAIN VALLEY BAY NSW 2259
CP/SP41816	U972432	Customer Substation	8957	Karalta Road ERINA NSW 2250
CP/SP60400	E146456	Customer Substation	8958	Henrietta Lane (Raglan Street 1 - 3) MANLY NSW 2095
911/1031528	E910420	Customer Substation	8959	Jersey Place CROMER NSW 2099
2/801489	E399574	Customer Substation	8960	Arizona Road CHARMHAVEN NSW 2263
21/785947	E600843	Customer Substation	8961	Gale Road MAROUBRA NSW 2035
2/881937	E225077	Customer Substation	8962	Maidens Brush Road WYOMING NSW 2250
1/774227	E844291	Customer Substation	8963	Pacific Highway PYMBLE NSW 2073
101/773760	E361315	Customer Substation	8964	Princess Street BRIGHTON-LE- SANDS NSW 2216
1/1006536	E227667	Customer Substation	8965	George Street, 345 - 355 SYDNEY NSW 2000
1/814292A; 1/814292B	E85677	Customer Substation	8966	Miller Street NORTH SYDNEY NSW 2060
2/1031912	I886661	Customer Substation	8967	Druitt Street (Park Royal Hotel) DARLING HARBOUR NSW 2000
1/965792	I268842	Customer Substation	8968	Parramatta Road CAMPERDOWN NSW 2050

Folio Identifier(s)	Head Lease registered no.	Usage	PMIS	Address
12/810862	2271958	Customer Substation	8969	Hume Highway, 874 - 878 BASS HILL NSW 2197
1/733430	E177514	Customer Substation	8970	Yalgar Road KIRRAWEE NSW 2232
32/4/11824	E105339	Customer Substation	8971	Chelmsford Road East & Malvina Parade (Lake Haven) GOROKAN NSW 2263
1/663733	E537163	Customer Substation	8972	Lakeside Drive MCMASTERS BEACH NSW 2251
2/1095363	E479040	Customer Substation	8974	Sirius Road LANE COVE NSW 2066
CP/SP49473	E95950	Customer Substation	8975	Ada Avenue, 1 - 7 BROOKVALE NSW 2100
8/304	E177517	Customer Substation	8976	Little Spring Street NORTH SYDNEY NSW 2060
1/591747	E568776	Customer Substation	8977	Reserve Road ST LEONARDS NSW 2065
2/539330	U794158	Customer Substation	8978	Tennyson Road GLADESVILLE NSW 2111
101/860736	E205910	Customer Substation	8979	King Street SYDNEY NSW 2000
1/854779	E227668	Customer Substation	8980	Talavera Road NORTH RYDE NSW 2113
CP/SP18941; CP/SP45082	E449568	Customer Substation	8981	Headland Road DEE WHY NSW 2099
CP/SP75488	E264684	Customer Substation	8982	Boundary Road PENNANT HILLS NSW 2120

Folio Identifier(s)	Head Lease registered no.	Usage	PMIS	Address
1/774001	E111216	Customer Substation	8983	Riley Street DARLINGHURST NSW 2010
Auto Consol 8663-154	U705442	Customer Substation	8984	Evans Road TOUKLEY NSW 2263
101/1024311	I557615	Customer Substation	8985	Romsey Street HORNSBY NSW 2077
1/805156	E373665	Customer Substation	8986	Coward Street MASCOT NSW 2020
10/1215760	E643310	Customer Substation	8987	Howarth Street WYONG NSW 2259
CP/SP38250	I319903	Customer Substation	8988	Endeavour Road CARINGBAH NSW 2229
1/1205413	E118584	Customer Substation	8989	Cambridge Street, 20 - 28 EPPING NSW 2121
1/96/758466	E189580	Customer Substation	8992	Henry Parry Drive GOSFORD NSW 2250
5007/1004785; 2/831539	E802467	Customer Substation	8993	Hill Road LIDCOMBE NSW 2141
CP/SP36613	I843947	Customer Substation	8994	Elizabeth Street SURRY HILLS NSW 2010
CP/SP70885	E180404	Customer Substation	8995	Rodborough Road FRENCHS FOREST NSW 2086
100/793622	E177516	Customer Substation	8996	Cliff Street MILSONS POINT NSW 2061
CP/SP62464	I151787	Customer Substation	8997	Green Street MAROUBRA JUNCTION NSW 2035
CP/SP46628	E546995	Customer Substation	8998	Pitt Street SYDNEY NSW 2000

Folio Identifier(s)	Head Lease registered no.	Usage	PMIS	Address
CP/SP70173	E124111	Customer Substation	8999	Anderson Street PEAKHURST NSW 2210
52/881594	E146457	Customer Substation	9000	Darley Street MONA VALE NSW 2103
11/1009998	I460028	Customer Substation	9002	Victor Road BROOKVALE NSW 2100
Auto Consol 10856-57	I227338	Customer Substation	9003	King Street RANDWICK NSW 2031
CP/SP35120	E479039	Customer Substation	9004	Beauchamp Road MATRAVILLE NSW 2036
3/1009870	I448410	Customer Substation	9005	Bumborah Point Road BANKSMEADOW NSW 2019
193/13506	O878632	Customer Substation	9006	Fortril Avenue BANKSTOWN NSW 2200
102/1211755	E304850	Customer Substation	9007	Aquatic Drive FRENCHS FOREST NSW 2086
1/1207088	E876410	Customer Substation	9011	Sussex Street, 234 & Druitt Street SYDNEY NSW 2000
13/807903	AE36503	Customer Substation	9014	City View Road, 1 (Pennant Hills Road, 423) PENNANT HILLS NSW 2120
32/805021	E339700	Customer Substation	9015	Main Road TOUKLEY NSW 2263
1/745978; 1/745979	E323857	Customer Substation	9016	Upward Street (30 - 40 George Street) LEICHHARDT NSW 2040
1/792303	AB856421	Customer Substation	9017	Crofts Avenue, 9 - 11 HURSTVILLE NSW 2220

Folio Identifier(s)	Head Lease registered no.	Usage	PMIS	Address
12/1197725	E221863	Customer Substation	9019	Evans Street HARBORD NSW 2096
183/755251	E977960	Customer Substation	9020	Woy Woy Road SOUTH WOY WOY NSW 2256
1/862725	E394133	Customer Substation	9022	Pacific Highway LISAROW NSW 2250
51/1034926	O401237	Customer Substation	9023	Pacific Highway KANWAL NSW 2259
CP/SP47423	U833798	Customer Substation	9025	Waters Road NEUTRAL BAY NSW 2089
221/36317	O397565	Customer Substation	9026	Lawrence Street PEAKHURST NSW 2210
1/837271	U464751	Customer Substation	9027	Willarong Road North TAREN POINT NSW 2229
1/849479	O965598	Customer Substation	9028	Sheridan Close MILPERRA NSW 2214
1/841589	U853148	Customer Substation	9029	Alberta Street SYDNEY NSW 2000
6/739456	I955279	Customer Substation	9032	Aumuna Road, 2 TERREY HILLS NSW 2084
58/786296	3723102	Customer Substation	9033	Figtree Drive, 5 HOMEBUSH NSW 2140
B/30778	E844292	Customer Substation	9034	Milton Street, 149 - 163 ASHBURY NSW 2193
20/1214609	I622485	Customer Substation	9035	Dalmeny Avenue ROSEBERY NSW 2018
56/804916	I868220	Customer Substation	9036	Wahroonga Road KANWAL NSW 2259

Folio Identifier(s)	Head Lease registered no.	Usage	PMIS	Address
1/810166	5092708	Customer Substation	9037	Portview Road ST LEONARDS NSW 2065
Auto Consol 7185-190	2919700	Customer Substation	9038	Arthur Street, 191 LIDCOMBE NSW 2141
CP/SP58653	U897358	Customer Substation	9039	Winbourne Road, 9 - 13 BROOKVALE NSW 2100
2/587174	6593430	Customer Substation	9040	Durkin Place, 11 PEAKHURST NSW 2210
100/878185	E708399	Customer Substation	9042	Rookwood Road CHULLORA NSW 2190
1/787758	I177118	Customer Substation	9044	Pacific Highway CHARMHAVEN NSW 2263
100/619712	I930967	Customer Substation	9045	Sussex Street SYDNEY NSW 2000
CP/SP87059	U841631	Customer Substation	9046	Bank Lane KOGARAH NSW 2217
CP/SP40161	I427407	Customer Substation	9047	Wisemans Ferry Road SOMERSBY NSW 2250
1/120240	U771299	Customer Substation	9050	Newington Road SILVERWATER NSW 2128
11/777449	E971626	Customer Substation	9060	Sussex Street SYDNEY NSW 2000
30/785238	E953688	Customer Substation	9062	Gloucester Road (Warringah Corporate Centre) HURSTVILLE NSW 2220
CP/SP58635	E941531	Customer Substation	9063	Foster Street SURRY HILLS NSW 2010

Folio Identifier(s)	Head Lease registered no.	Usage	PMIS	Address
1/860064	3819669	Customer Substation	9064	Ramsgate Road RAMSGATE NSW 2217
15/791563	1784461	Customer Substation	9065	Green Street EAST BOTANY NSW 2019
CP/SP86579	E708400	Customer Substation	9066	Green Street BROOKVALE NSW 2100
2/803493	1493208	Customer Substation	9069	Smith Street TEMPE NSW 2044
13/771033	E910421	Customer Substation	9070	Carrington Street REVESBY NSW 2212
1/585393	8026010	Customer Substation	9071	Harley Crescent, 18 CONDELL PARK NSW 2200
CP/SP42159	E512763	Customer Substation	9072	Bobbin Head Road NORTH TURRAMURRA NSW 2074
102/812542	U249804	Customer Substation	9073	Elsie Street, 16 - 24 BURWOOD NSW 2134
204/1211700	AJ903575	Customer Substation	9074	Gould Street BONDI NSW 2026
Auto Consol 3781-219	E728859	Customer Substation	9075	Shelley Beach Road EMPIRE BAY NSW 2257
4/801980	E728860	Customer Substation	9077	Gindurra Road SOMERSBY NSW 2250
100/810570	E910419	Customer Substation	9078	The Mall SOUTH HURSTVILLE NSW 2221
1/800621	U668237	Customer Substation	9079	Help Street, 9 CHATSWOOD NSW 2067
60/826360	E876404	Customer Substation	9080	Rocklands Road CROWS NEST NSW 2065

Folio Identifier(s)	Head Lease registered no.	Usage	PMIS	Address
1/575394	E681979	Customer Substation	9081	O'Riordan Street, 37 & Collins Street ALEXANDRIA NSW 2015
CP/SP67571	E967568	Customer Substation	9082	Bayswater Road DARLINGHURST NSW 2010
2/815086	U166579	Customer Substation	9083	Thomas Street CHATSWOOD NSW 2067
CP/SP72138	I56869	Customer Substation	9085	Macleay Street POTTS POINT NSW 2011
20/800924	E763420	Customer Substation	9087	Koonya Circuit TAREN POINT NSW 2229
2/789878	I167364	Customer Substation	9088	O'dea Avenue, 50 WATERLOO NSW 2017
100/804958	E825466	Customer Substation	9089	Thomas Street HAYMARKET NSW 2000
1/810773	I149812	Customer Substation	9090	Wolseley Road LINDFIELD NSW 2070
1/778411	U249967	Customer Substation	9091	Albion Street SURREY HILLS NSW 2010
1/793525	U383600	Customer Substation	9092	Cross Street, 33 DOUBLE BAY NSW 2028
6/226993	I351849	Customer Substation	9093	Taren Point Road TAREN POINT NSW 2229
CP/SP54971	E985930	Customer Substation	9094	Rialto Lane MANLY NSW 2095
100/808835	I227337	Customer Substation	9095	South Dowling Street WATERLOO NSW 2017
3/809292	I484529	Customer Substation	9096	Fitzroy Street SURREY HILLS NSW 2010

Folio Identifier(s)	Head Lease registered no.	Usage	PMIS	Address
101/850653; 102/850653	I26905	Customer Substation	9097	Alice Street AUBURN NSW 2144
CP/SP41433	O418956	Customer Substation	9098	Willock Avenue MIRANDA NSW 2228
1/718985	I220345	Customer Substation	9099	Sussex Street, 154 SYDNEY NSW 2000
2223/789795	I239199	Customer Substation	9100	William Street BANKSTOWN WEST NSW 2200
18/788901	U823012	Customer Substation	9104	Sussex Street SYDNEY NSW 2000
1/810707	E822571	Customer Substation	9105	Garden Street KOGARAH NSW 2217
11/809880	E931874	Customer Substation	9106	Epping Road NORTH RYDE NSW 2113
Auto Consol 10548-99	U778861	Customer Substation	9107	Castlereagh Street, 171 - 183 SYDNEY NSW 2000
71/749690	I149811	Customer Substation	9108	Pacific Highway, 601 - 615 ST LEONARDS NSW 2065
10/819086	I970279	Customer Substation	9109	Wynyard Lane SYDNEY NSW 2000
22/805996	5864750	Customer Substation	9110	George Street REDFERN NSW 2016
22/1092293	I239200	Customer Substation	9113	Horsley Road MILPERRA NSW 2214
14/1199594	7355464	Customer Substation	9114	Coward Street MASCOT NSW 2020
301/838703	U134357	Customer Substation	9115	Brougham Street KINGS CROSS NSW 2011

Folio Identifier(s)	Head Lease registered no.	Usage	PMIS	Address
456/807817	I753607	Customer Substation	9116	Prosperity Avenue WARRIEWOOD NSW 2102
3/778411	I319902	Customer Substation	9117	Mary Street SURRY HILLS NSW 2010
10/818716	U313738	Customer Substation	9118	Factory Street HAYMARKET NSW 2000
C/340656	U339182	Customer Substation	9119	Exell Street BANKSMEADOW NSW 2019
100/816466	I517472	Customer Substation	9120	Claremont Avenue GREENACRE NSW 2190
CP/SP42238	U464752	Customer Substation	9121	Jersey Street North, 75 - 79 HORNSBY NSW 2077
13/253735	I988678	Customer Substation	9122	Works Place MILPERRA NSW 2214
2/737194	I767434	Customer Substation	9126	Windmill Street MILLERS POINT NSW 2000
12/806898	I692908	Customer Substation	9127	Thomas Street HAYMARKET NSW 2000
451/825626	U626399	Customer Substation	9128	Kent Street SYDNEY NSW 2000
2/776548	I688283	Customer Substation	9129	Blaxland Road RYDE NSW 2112
32/69619	I921427	Customer Substation	9130	Arthur Street NORTH SYDNEY NSW 2060
Auto Consol 6164-217	I682489	Customer Substation	9131	Pacific Highway ST LEONARDS NSW 2065
CP/SP31555	I26904	Customer Substation	9132	Box Road TAREN POINT NSW 2229

Folio Identifier(s)	Head Lease registered no.	Usage	PMIS	Address
101/863865	I268841	Customer Substation	9133	Canterbury Road WILEY PARK NSW 2195
56/1201206	U728901	Customer Substation	9134	Carter Street LIDCOMBE NSW 2141
2/59052	I398439	Customer Substation	9135	Pyrmont Street, 137 PYRMONT NSW 2009
CP/SP23181	E786981	Customer Substation	9136	Kent Street EPPING NSW 2121
22/809571	I170274	Customer Substation	9138	Miller Street NORTH SYDNEY NSW 2060
70/818981	U930283	Customer Substation	9140	Parkview Drive HOMEBUSH BAY NSW 2127
8/735225	O611474	Customer Substation	9141	Bennelong Road HOMEBUSH BAY NSW 2127
CP/SP53308	U241896	Customer Substation	9142	Cardigan Lane CAMPERDOWN NSW 2050
1/777788	U30998	Customer Substation	9143	Sussex Street, 140 (Basement Level) SYDNEY NSW 2000
1/866421	I170275	Customer Substation	9144	Springwood Street ETTALONG BEACH NSW 2257
Auto Consol 6381-178	I713193	Customer Substation	9145	First Avenue FIVE DOCK NSW 2046
CP/SP42393	U150718	Customer Substation	9146	Gray Street SUTHERLAND NSW 2232
100/1190673	I868219	Customer Substation	9148	George Street HAYMARKET NSW 2000
CP/SP35135	U498406	Customer Substation	9149	Box Road TAREN POINT NSW 2229

Folio Identifier(s)	Head Lease registered no.	Usage	PMIS	Address
CP/SP43918	I336407	Customer Substation	9150	Pacific Street, 6 - 12 (Piper Lane) MANLY NSW 2095
1/786700	I240698	Customer Substation	9151	Clarence Street, 66 WYNYARD NSW 2000
4/20431	I895610	Customer Substation	9152	Kingsway CARINGBAH NSW 2229
CP/SP63607	6569763	Customer Substation	9153	James Street MANLY NSW 2095
156/815947	I522595	Customer Substation	9154	Garthons Lane HURSTVILLE NSW 2220
1/593866	U483375	Customer Substation	9155	Jabez Street MARRICKVILLE NSW 2204
1/633690	I300601	Customer Substation	9156	Pitt Street & Barlow Street HAYMARKET NSW 2000
Auto Consol 6536-154	I707485	Customer Substation	9158	Alison Street WYONG NSW 2259
CP/SP42936	I585608	Customer Substation	9159	Wattle Street, 330 ULTIMO NSW 2007
1/1073036	I564362	Customer Substation	9160	Derby Street SILVERWATER NSW 2128
1/815188	I398441	Customer Substation	9161	Foley Street DARLINGHURST NSW 2010
13/260301	I593224	Customer Substation	9162	Creighton Lane GOSFORD NSW 2250
1/219742	I398440	Customer Substation	9163	Station Avenue HOMEBUSH BAY NSW 2127
1/812608	U456129	Customer Substation	9165	Innesdale Road ARNCLIFFE NSW 2205

Folio Identifier(s)	Head Lease registered no.	Usage	PMIS	Address
CP/SP39185	6017753	Customer Substation	9167	Leeds Street, 23 RHODES NSW 2138
1/700955; Auto Consol 7117-105; C/370818	1746132	Customer Substation	9170	Clarence Street SYDNEY NSW 2000
81/809475	1351846	Customer Substation	9171	Hume Highway ENFIELD NSW 2136
3/789759	U289265	Customer Substation	9172	Kent Street SYDNEY NSW 2000
63/15715; 64/15715	O436246	Customer Substation	9174	Bellona Avenue REGENTS PARK NSW 2143
1/815334	I406836	Customer Substation	9175	Stoney Creek Road BEVERLY HILLS NSW 2209
1/809918	U209694	Customer Substation	9176	Military Road MATRAVILLE NSW 2036
53/868710	I506658	Customer Substation	9177	Brompton Street MARRICKVILLE NSW 2204
CP/SP76907	I970289	Customer Substation	9179	Hunter Street, 60 - 66 (City Mutual Building) SYDNEY NSW 2000
2/807013	I909900	Customer Substation	9180	Garigal Road TERREY HILLS NSW 2084
32/1185297	I821128	Customer Substation	9181	Kincumber Street KINCUMBER NSW 2251
1/740014	I675573	Customer Substation	9182	The Entrance Road, Cnr Karalta Road ERINA NSW 2250
37/832640	9233401	Customer Substation	9183	College Street, 26 (Nr Francis Street & Hargrave Street) EAST SYDNEY NSW 2010
A/936699	9369311	Customer Substation	9184	Anglo Road, 25 CAMPSIE NSW 2194

Folio Identifier(s)	Head Lease registered no.	Usage	PMIS	Address
100/800560	I868221	Customer Substation	9185	Kihilla Road AUBURN NSW 2144
CP/SP61295	I485637	Customer Substation	9186	Gloucetser Place (Raleigh Park) KENSINGTON NSW 2033
2/847028	AC201139	Customer Substation	9187	Clapham Road, 95 SEFTON NSW 2162
CP/SP43023	I760502	Customer Substation	9188	Kareena Road North CARINGBAH NSW 2229
1005/819949	U119418	Customer Substation	9189	Pine Tree Lane TERRIGAL NSW 2260
CP/SP39192	I692909	Customer Substation	9193	Bourke Street WATERLOO NSW 2017
4/826686	I714714	Customer Substation	9194	Regatta Road FIVE DOCK NSW 2046
1/788634	I784460	Customer Substation	9196	Falconer Street, 73 - 77 WEST RYDE NSW 2114
1/612959	I836146	Customer Substation	9197	Anzac Street GREENACRE NSW 2190
10/1034465	I785637	Customer Substation	9198	Horsley Road MILPERRA NSW 2214
CP/SP40314	U926776	Customer Substation	9199	Lillian Fowler Place MARRICKVILLE NSW 2204
37/817055	I792537	Customer Substation	9200	Bourke Road, Nr Bowden Street ALEXANDRIA NSW 2015
1/270116	U123319	Customer Substation	9201	Albany Street North, Cnr William Street GOSFORD NSW 2250

Folio Identifier(s)	Head Lease registered no.	Usage	PMIS	Address
10/818068	U651479	Network Substation	9202	Winbourne Road BROOKVALE NSW 2100
12/831525	O102977	Customer Substation	9203	Botham Close CHARMHAVEN NSW 2263
1/556722; 5/6262	O34612	Customer Substation	9204	Thomas Street ASHFIELD NSW 2131
2/792885	7355463	Customer Substation	9205	Bourke Road MASCOT NSW 2020
101/714988	2790920	Customer Substation	9206	Pacific Highway TURRAMURRA NSW 2074
CP/SP30195	I678947	Customer Substation	9207	Avalon Parade, 82 AVALON NSW 2107
110/817579	I678946	Customer Substation	9208	Koonya Circuit TAREN POINT NSW 2229
CP/SP38979	O92483	Customer Substation	9209	Jones Street, 89 - 97 ULTIMO NSW 2007
1/812621	I895611	Customer Substation	9210	Powell Street HOMEBUSH NSW 2140
1/530050	I970280	Customer Substation	9211	Old Pittwater Road BROOKVALE NSW 2100
4/818380	U531155	Customer Substation	9212	Princes Highway ST PETERS NSW 2044
1/1193101	U550472	Customer Substation	9213	George Street NORTH STRATHFIELD NSW 2137
1/1144741	7000480	Customer Substation	9214	Challenger Drive BELROSE NSW 2085
12/631351	U360778	Customer Substation	9215	Dumaresq Street GORDON NSW 2072

Folio Identifier(s)	Head Lease registered no.	Usage	PMIS	Address
2/219483	U506684	Customer Substation	9217	Gale Road MAROUBRA NSW 2035
1/713708	I785638	Customer Substation	9219	Newton Street North SILVERWATER NSW 2128
42/772189	I888004	Customer Substation	9220	Canterbury Road BANKSTOWN NSW 2200
1/738377	I959798	Customer Substation	9223	The River Road REVESBY NSW 2212
CP/SP34610	I682490	Customer Substation	9224	Perry Street MATRIVILLE NSW 2036
16/618493	I796175	Customer Substation	9226	Marigold Street MILPERRA NSW 2214
B/415100	U170756	Customer Substation	9227	Boorea Street, 44 LIDCOMBE NSW 2141
104/794074	U119417	Customer Substation	9228	Pennant Hills Road CARLINGFORD NSW 2118
1/1084245	I814612	Customer Substation	9229	Goobarabah Avenue GOROKAN NSW 2263
2/803671	U617995	Customer Substation	9230	Corella Close BERKELEY VALE NSW 2261
CP/SP46776	I959799	Customer Substation	9231	Terrigal Esplanade TERRIGAL NSW 2260
Auto Consol 4578-40	I900984	Customer Substation	9232	Hayes Road ROSEBERY NSW 2018
2/264376	U313739	Customer Substation	9233	Jindalee Place RIVERWOOD NSW 2210
2/374021	U139255	Customer Substation	9234	Canterbury Road BANKSTOWN NSW 2200

Folio Identifier(s)	Head Lease registered no.	Usage	PMIS	Address
Auto Consol 13209-142	8785840	Customer Substation	9235	Miller Street, 181 NORTH SYDNEY NSW 2060
2/715624	5752322	Customer Substation	9236	Stephen Road BOTANY NSW 2019
CP/SP34536	U460059	Customer Substation	9239	Wassell Street MATRIVILLE NSW 2036
1/807634	U108729	Customer Substation	9242	William Street WOOLLOOMOOLOO NSW 2011
1/825838	O504204	Customer Substation	9244	Pitt Street REDFERN NSW 2016
CP/SP45402	U134465	Customer Substation	9245	Hill Street, 11 TEMPE NSW 2044
CP/SP39527	U857168	Customer Substation	9246	Adderley Street AUBURN NSW 2144
1/774555	O445778	Customer Substation	9247	Sussex Street, 120 SYDNEY NSW 2000
CP/SP48413	I966721	Customer Substation	9249	Chard Road, 49 - 51 BROOKVALE NSW 2100
CP/SP44585	I560140	Customer Substation	9251	Bronte Road WAVERLEY NSW 2024
44/2013	U478899	Customer Substation	9252	Blake Street KOGARAH NSW 2217
1/835411	U262912	Customer Substation	9253	The Boulevard KIRRAWEE NSW 2232
1/1135829	U815646	Customer Substation	9255	Holker Street SILVERWATER NSW 2128
1/1172012	U249969	Customer Substation	9257	Woids Avenue HURSTVILLE NSW 2220

Folio Identifier(s)	Head Lease registered no.	Usage	PMIS	Address
CP/SP39670	I959800	Customer Substation	9258	Crimea Road MARSFIELD NSW 2122
2/776467	O175509	Customer Substation	9259	Euston Road ALEXANDRIA NSW 2015
Auto Consol 8641-226	U221740	Customer Substation	9264	Cheddar Street, 16 - 20 BLAKEHURST NSW 2221
CP/SP22953	AE299373	Customer Substation	9266	Ramsgate Road, 191 - 201 RAMSGATE NSW 2217
6/595328	O272546	Customer Substation	9267	Ashford Avenue MILPERRA NSW 2214
100/836495	O504205	Customer Substation	9269	Khartoum Road NORTH RYDE NSW 2113
1/270014	U659598	Customer Substation	9271	Jordon Lane LAKEHAVEN NSW 2250
Auto Consol 8651-204	O911005	Customer Substation	9272	Kingsway MIRANDA NSW 2228
Auto Consol 8651-204	O109649	Customer Substation	9273	Kingsway MIRANDA NSW 2228
21/827652	U128125	Customer Substation	9274	The Entrance Road ERINA NSW 2250
2/234951	U174579	Customer Substation	9275	Canterbury Road PUNCHBOWL NSW 2196
2/588394	U134356	Customer Substation	9277	Amarina Avenue GREENACRE NSW 2190
CP/SP40589	U175018	Customer Substation	9280	Karimbla Road SUTHERLAND NSW 2232
101/827530	O162238	Customer Substation	9282	Ashcroft Street GEORGES HALL NSW 2198

Folio Identifier(s)	Head Lease registered no.	Usage	PMIS	Address
CP/SP38756	U680781	Customer Substation	9283	Rhodes Street BOTANY NSW 2019
12/859953	U318257	Customer Substation	9284	Mundowi Road MOUNT KURING- GAI NSW 2080
2/1027723	U954374	Customer Substation	9286	Miller Road BASS HILL NSW 2197
4/1188778	U313737	Customer Substation	9287	Pacific Highway WEST GOSFORD NSW 2250
1/573689	U383599	Customer Substation	9289	Adderley Street AUBURN NSW 2144
CP/SP46433	U425062	Customer Substation	9290	Barker Street KINGSFORD NSW 2032
1/270028	U494554	Customer Substation	9291	Ozone Street THE ENTRANCE NSW 2261
7/263464	O85272	Customer Substation	9292	Catamaran Road BERKELEY VALE NSW 2261
11/877594	2720899	Customer Substation	9293	Penprase Lane MIRANDA NSW 2228
105/B/1644	O168949	Customer Substation	9294	Arab Road, 15 PADSTOW NSW 2211
18/245530	U351511	Customer Substation	9295	Tathra Street WEST GOSFORD NSW 2250
CP/SP42309	U146610	Customer Substation	9296	Vore Street SILVERWATER NSW 2128
2/714965	U876916	Customer Substation	9298	Captain Cook Drive CARINGBAH NSW 2229
1159/752064	U613782	Customer Substation	9301	Bates Drive KAREELA NSW 2232

Folio Identifier(s)	Head Lease registered no.	Usage	PMIS	Address
12/875656	AB654328	Customer Substation	9302	Alfred Street RHODES NSW 2138
1/115345	O578401	Customer Substation	9304	Cosgrove Road ENFIELD NSW 2136
CP/SP44281	U857167	Customer Substation	9306	Foamcrest Avenue NEWPORT NSW 2106
213/7866	AF819380	Customer Substation	9307	Queen Street, 32 REVESBY NSW 2212
3/800407	O730474	Customer Substation	9308	Railway Crescent BURWOOD NSW 2134
13/244775	5192393	Customer Substation	9309	Epic Place CHESTER HILL NSW 2162
1/738183	2487831	Customer Substation	9310	George Street EAST GOSFORD NSW 2250
1/223967	2151564	Customer Substation	9311	Vanessa Street KINGSGROVE NSW 2208
100/811288	2252738	Customer Substation	9312	Chisholm Road, 14 - 22 SEFTON NSW 2162
Auto Consol 8638-228	O182237	Customer Substation	9313	Caldarra Avenue ENGADINE NSW 2233
2411/752038	O96418	Customer Substation	9315	Allambie Road ALLAMBIE HEIGHTS NSW 2100
101/1166927	AG400785	Customer Substation	9318	Old Princes Highway, 1091 ENGADINE NSW 2233
1/803688	BK 2858 No 391	Customer Substation	9663	Weeroona Road, 38 - 50 & Barker Street STRATHFIELD NSW 2135
12/270778	W912227	Customer Substation	9870	Burroway Road, 3 HOMEBUSH BAY NSW 2127

Folio Identifier(s)	Head Lease registered no.	Usage	PMIS	Address
Auto Consol 5861-129	6046427	Customer Substation	9957	North Parade, 1 - 7 LIDCOMBE NSW 2141
200/1122277	7652996	Customer Substation	9983	Fisher Street, 1 - 3 AUBURN NSW 2144
4/775865	AF507248	Customer Substation	9998	Anzac Street, 56 CHULLORA NSW 2190
1/633266	AD762550	Customer Substation	10037	Raine Road PADSTOW NSW 2211
2/1105716	AD118023	Customer Substation	10129	Anzac Street, 22 GREENACRE NSW 2190
100/1191017	AA361037	Customer Substation	10244	Gardeners Road MASCOT NSW 2020
1/529177	6903475	Customer Substation	10245	Gardeners Road MASCOT NSW 2020
2/1144655	7629529	Customer Substation	10260	King Street (Gardeners Road, Eastlakes) MASCOT NSW 2020
20/1112577	AC651949	Customer Substation	10339	King Georges Road, 104 - 108 WILEY PARK NSW 2195
CP/SP7474	AA989897	Customer Substation	10648	Victoria Avenue, 33 - 41 PENSHURST NSW 2222
CP/SP33716	X857974	Customer Substation	10656	Empress Street HURSTVILLE NSW 2220
CP/SP7782	W381972	Customer Substation	10888	Kangaroo Street, 41 MANLY NSW 2095
1/542915	E352608	Customer Substation	11090	Walker Street & Little Spring Street NORTH SYDNEY NSW 2060
1/522797	I257428	Customer Substation	11176	Anzac Parade KENSINGTON NSW 2033

Folio Identifier(s)	Head Lease registered no.	Usage	PMIS	Address
1/447649	X89198	Customer Substation	11262	Eden Street ARNCLIFFE NSW 2205
CP/SP7448	9701629	Customer Substation	11286	King Edward Street, 9 - 15 ROCKDALE NSW 2216
J/103282	T604143	Customer Substation	11298	Market Street ROCKDALE NSW 2216
A/327820	T218029	Customer Substation	11308	Pitt Street ROCKDALE NSW 2216
CP/SP6434	Y581294	Customer Substation	11335	Waldron Lane SANS SOUCI NSW 2219
1/214350	AA412678	Customer Substation	11362	Coulter Street GLADESVILLE NSW 2111
Auto Consol 8657-46	T829586	Customer Substation	11369	Dayman Place MARSFIELD NSW 2122
4/1064339; 5/1064339	7963495	Customer Substation	11376	Bridge Road BLACKWATTLE BAY NSW 2009
100/1118363	AB166738	Customer Substation	11402	Kent Road, 46 - 50 MASCOT NSW 2020
CP/SP30108	X438720	Customer Substation	11411	Lakeside Road EASTWOOD NSW 2122
1/837179	AC342632	Customer Substation	11439	See Street MEADOWBANK NSW 2114
CP/SP52871	E199427	Customer Substation	11470	West Parade, 61 (West Ryde) EASTWOOD NSW 2122
2/866144	E248334	Customer Substation	11496	Drone Street CHULLORA NSW 2190
41/854916	W152241	Customer Substation	11510	Norfolk Road ENFIELD NSW 2136

Folio Identifier(s)	Head Lease registered no.	Usage	PMIS	Address
191/1157041	AC363119	Customer Substation	11531	Herring Road NORTH RYDE NSW 2113
1/868261	AB471457	Customer Substation	11585	Hotham Road GYMEA NSW 2227
12/786852	AA848665	Customer Substation	11625	President Avenue CARINGBAH NSW 2229
CP/SP58087	Q696075	Customer Substation	11686	Belmore Lane SURRY HILLS NSW 2010
1/78477	Z931573	Customer Substation	11706	Mandible Street ALEXANDRIA NSW 2015
10/1179388	AD133409	Customer Substation	11718	Bourke Road BEACONSFIELD NSW 2015
124/1009048	6044838	Customer Substation	11721	Bourke Street SURRY HILLS NSW 2010
1/202431	6447615	Customer Substation	11730	Macquarie Street, 71 (Circular Quay East) CIRCULAR QUAY NSW 2000
10/1170779	U105107	Customer Substation	11823	Danks Street WATERLOO NSW 2017
B/335264	5634824	Customer Substation	11842	Dunning Avenue ROSEBERY NSW 2018
Auto Consol 14880-210	Q648647	Network Substation	11888	George Street, 220 & Dalley Street SYDNEY NSW 2000
Auto Consol 8629-108	AF592398	Customer Substation	11898	Cosgrove Road, 6 - 14 ENFIELD NSW 2136
1/614251	AA58956	Customer Substation	11920	George Street, 199 & Harrington Street (Four Seasons Hotel) SYDNEY NSW 2000

Folio Identifier(s)	Head Lease registered no.	Usage	PMIS	Address
1/1109323	I910372	Customer Substation	11927	Hay Street SYDNEY NSW 2000
1/816869	Y229852	Customer Substation	11932	Castlereagh Street SYDNEY NSW 2000
1/954882	P842611	Customer Substation	12062	Outram Lane CHIPPENDALE NSW 2008
40/41315	W993190	Customer Substation	12089	Phillip Street (Intercontinental) SYDNEY NSW 2000
1/1182754	U324192	Customer Substation	12113	Pitt Street (Stockland Imperial Arcade) SYDNEY NSW 2000
CP/SP81912	W827711	Customer Substation	12202	Wyndham Street, 27 - 41 ALEXANDRIA NSW 2015
CP/SP57725	O878404	Customer Substation	12214	Clarence Street SYDNEY NSW 2000
1/668849	T725072	Customer Substation	12238	Spring Street BONDI JUNCTION NSW 2022
1/703255	5394609	Customer Substation	12266	Edward Street NORTH SYDNEY NSW 2060
113/603028	V663174	Customer Substation	12364	Inman Road & Middleton Road DEE WHY WEST NSW 2099
A/371672	AG651939	Customer Substation	12373	Lagoon Street NARRABEEN NSW 2101
21/881819	V766383	Customer Substation	12472	Warringah Road BEACON HILL NSW 2100
101/748012	X512417	Customer Substation	12770	Oxley Street CROWS NEST NSW 2065
20/270113	Y183409	Customer Substation	12850	Bennelong Road, 9 HOMEBUSH BAY NSW 2127

Folio Identifier(s)	Head Lease registered no.	Usage	PMIS	Address
200/714834	9447999	Customer Substation	12870	Monier Square, 3 VILLAWOOD NSW 2163
436/752056	Z734241	Customer Substation	13036	Sanoni Avenue DOLLS POINT NSW 2219
24/787402	Z635197	Customer Substation	13090	Figtree Drive HOMEBUSH NSW 2140
3/772072	I436520	Customer Substation	13122	Herbert Street ST LEONARDS NSW 2065
100/1042833	E177515	Customer Substation	13127	Underwood Road FLEMINGTON NSW 2140
611/1061469	Z222226	Customer Substation	6569; 6570	Birmingham Avenue VILLAWOOD NSW 2163
2/1011782	E60887	Customer Substation	13152	Regent Street REDFERN NSW 2016
1/813557	E799390	Customer Substation	13160	Kent Street SYDNEY NSW 2000
1/1035345	O223625	Customer Substation	13173	Lord Street BOTANY NSW 2019
1/13/2417	O116271	Customer Substation	13242	Prings Road LISAROW NSW 2250
12/734453	Y760063	Customer Substation	6689; 6690	Milperra Road, 61 REVESBY NSW 2212
1/802749	I506655	Customer Substation	6498; 7124	Australia Avenue LIDCOMBE NSW 2141
CP/SP5294	T371683	Network Substation	14070	Duke Street BRIGHTON-LE- SANDS NSW 2216
202/1022020	AF780623	Customer Substation	7269; 7268	Georges Heights MIDDLE HEAD NSW 2088

Folio Identifier(s)	Head Lease registered no.	Usage	PMIS	Address
CP/SP71951	2701014	Network Substation	14778	Kerr Parade, 6 Cnr Marion Street AUBURN NSW 2144
1/775889	U707984	Customer Substation	14887	Cambridge Street (Harrington Street) THE ROCKS NSW 2000
421/793830	8224341	Customer Substation	14897	Harrington Street SYDNEY NSW 2000
1/810438	I132929	Customer Substation	14931	Arden Street COOGEE NSW 2034
1/786550	I170273	Customer Substation	14937	Mcintyre Street GORDON NSW 2072
1/817702	I980993	Customer Substation	14954	Hampden Road, 44 ARTARMON NSW 2064
3801/848208	U974934	Customer Substation	15131	Allison Crescent MENAI NSW 2234
1/128989A; 1/128989B; Auto Consol 8631-74A; Auto Consol 8631-74B	U901525	Customer Substation	8521; 6702	The Mall BANKSTOWN NSW 2200
12/1197140	U365269	Customer Substation	15232	Albert Street SYDNEY NSW 2000
CP/SP68837	U304303	Customer Substation	15345	Cumberland Street THE ROCKS NSW 2000
1/1183821; 2/1183821	E61118	Customer Substation	6519; 8954	Percy Street AUBURN NSW 2144
9/233037	2760350	Customer Substation	15545	Lanceley Place ARTARMON NSW 2064
CP/SP74248	2169251	Customer Substation	15561	Ellis Avenue BEACONSFIELD NSW 2015
7/809881	O818069	Customer Substation	15562	Ellis Avenue BEACONSFIELD NSW 2015

Folio Identifier(s)	Head Lease registered no.	Usage	PMIS	Address
400/1114793	O593166	Customer Substation	15563	Pacific Highway WYONG NSW 2259
11/841346	6625772	Customer Substation	15564	Bradford Street, 8 ALEXANDRIA NSW 2015
121/656678	O379845	Customer Substation	15570	David Street DOYALSON NSW 2262
50/734749	O258350	Customer Substation	15572	Haliard Road MOUNT KURING-GAI NSW 2080
621/1128314	O251457	Customer Substation	15573	Fox Valley Road WAHROONGA NSW 2076
13/807958	O241408	Customer Substation	15574	Epping Road LANE COVE NSW 2066
CP/SP38006	O137577	Customer Substation	15593	Powells Road BROOKVALE NSW 2100
CP/SP43551	O425725	Customer Substation	15594	Spring Street BONDI JUNCTION NSW 2022
3/629040	O518152	Customer Substation	15615	Bay Street BOTANY NSW 2019
100/853294; CP/SP62315	O42106	Customer Substation	15617	Dunblane Street CAMPERDOWN NSW 2050
6/818246	O720324	Customer Substation	15620	O'riordan Street ALEXANDRIA NSW 2015
5/255797	O691041	Customer Substation	15623	Karalta Road ERINA NSW 2250
1321/541399	2674832	Customer Substation	15625	Arizona Road CHARMHAVEN NSW 2263
CP/SP45891	3154322	Customer Substation	15629	Olivia Lane SURRY HILLS NSW 2010

Folio Identifier(s)	Head Lease registered no.	Usage	PMIS	Address
CP/SP51673	O650379	Customer Substation	15631	Ada Place PYRMONT NSW 2009
2001/788428	2941111	Customer Substation	15634	George Street THE ROCKS NSW 2000
1/229802	5502946	Customer Substation	15667	Rosebery Avenue SOUTH SYDNEY NSW 2000
100/715231	5397711	Customer Substation	15668	Smidmore Street MARRICKVILLE NSW 2204
CP/SP87570	2083235	Customer Substation	15676	Henry Parry Drive GOSFORD NSW 2250
CP/SP49302	3228409	Customer Substation	15682	Wattle Crescent PYRMONT NSW 2009
100/844480	2433765	Customer Substation	15685	Wisemans Ferry Road MANGROVE MOUNTAIN NSW 2250
1/812885	AB372905	Customer Substation	15687	Hills Street BANKSMEADOW NSW 2019
CP/SP51339	5860920	Customer Substation	15695	Herbert Street, 19 - 23 ST LEONARDS NSW 2065
2/774158	2753915	Customer Substation	15697	Bronte Road WAVERLEY NSW 2024
10/1142773	2726878	Customer Substation	15705	Tambourine Bay Road RIVERVIEW NSW 2066
231/749873	8895376	Customer Substation	15717	Elizabeth Street, 231 SYDNEY NSW 2000
CP/SP39042	2433766	Customer Substation	15719	Sussex Street SYDNEY NSW 2000
2/1035379	3542451	Customer Substation	15752	Orchard Road CHATSWOOD NSW 2067

Folio Identifier(s)	Head Lease registered no.	Usage	PMIS	Address
101/838849	2602482	Customer Substation	15753	High Street (Kent Street, 89 - 133) MILLERS POINT NSW 2000
CP/SP52555	2161458	Customer Substation	15758	Iredale Street NEWTOWN NSW 2042
15/14723	2535188	Customer Substation	15762	Tower Street, 13 REVESBY NSW 2212
2/1171051	2495064	Customer Substation	15763	Woolooware Road South BURRANEER NSW 2230
11/835246	7611291	Customer Substation	15768	Harris Street, 702 - 730 (University Of Technology) ULTIMO NSW 2007
CP/SP65708	6001448	Customer Substation	15771	Glenmore Road PADDINGTON NSW 2021
10/1034465	5106951	Customer Substation	15773	Horsley Road, 319 MILPERRA NSW 2214
1/868761; 3/868761; CP/SP66459	0768423	Customer Substation	8633; 7188	Old Pittwater Road BROOKVALE NSW 2100
2/547069	S529810	Customer Substation	7940; 7941	Gardeners Road MASCOT NSW 2020
1/372294; 2/785069; 11/805783; 201/787471; 202/787471	3161928	Customer Substation	15891	Pollock Avenue (Pacific Highway, 375- 385) WYONG NSW 2259
8/815452	2763544	Customer Substation	15895	Fullerton Street WOOLLAHRA NSW 2025
10/1143909	3740642	Customer Substation	15897	Victoria Avenue CHATSWOOD NSW 2067
1/630217	V177439	Customer Substation	7978; 7919	Jamison Street SYDNEY NSW 2000

Folio Identifier(s)	Head Lease registered no.	Usage	PMIS	Address
1/1141253	2271959	Customer Substation	15898	Park Road, 45 (M L C School) BURWOOD NSW 2134
2/1068869	8180151	Customer Substation	15899	Kingsgrove Road, 194 - 200 KINGSGROVE NSW 2208
23/518721	6013336	Customer Substation	15900	Rosebery Street BALGOWLAH NSW 2093
23/518721	6013361	Customer Substation	15900	Rosebery Street BALGOWLAH NSW 2093
CP/SP53211	2405880	Customer Substation	15901	Eustace Street MANLY NSW 2095
103/1044917	Q378493	Customer Substation	7951; 7952	George Street SYDNEY NSW 2000
CP/SP52108	2253805	Customer Substation	15905	Willock Avenue MIRANDA NSW 2228
1/551509; 24/515070	2090286	Customer Substation	15913	Ricketty Street, 1 - 3 MASCOT NSW 2020
CP/SP48887	2019593	Customer Substation	15914	Spring Street BONDI JUNCTION NSW 2022
11/849150	2103631	Customer Substation	15930	Willesse Crescent KINCUMBER NSW 2251
A/420095	2517651	Customer Substation	15933	Miller Road, 264 VILLAWOOD NSW 2163
431/862103	2524481	Customer Substation	15935	Fariola Street SILVERWATER NSW 2128
D/373329	5043142	Customer Substation	15938	Flora Street, 28 - 30 KIRRAWEE NSW 2232
50/749589	5326138	Customer Substation	15939	Castlereagh Street SYDNEY NSW 2000

Folio Identifier(s)	Head Lease registered no.	Usage	PMIS	Address
26/1159349	2465233	Customer Substation	15940	Jack Grant Drive WARNERVALE NSW 2259
101/835981	2763543	Customer Substation	15942	Forest Road, 616 BEXLEY NSW 2207
A/404585	2678227	Customer Substation	15943	Cambrai Avenue ENGADINE NSW 2233
1/842629	6609198	Customer Substation	15944	Shaftesbury Road, 96 BURWOOD NSW 2134
CP/SP53188	3096424	Customer Substation	15951	Ada Place (Bulwara Road) PYRMONT NSW 2009
2/851017	5060941	Customer Substation	15952	Christina Road, 66 VILLAWOOD NSW 2163
31/1147692	5598915	Customer Substation	15953	Princes Highway KOGARAH NSW 2217
110/852835	5023520	Customer Substation	15954	Skinner Avenue RIVERWOOD NSW 2210
101/832293	8657015	Customer Substation	15956	Webb Street RIVERWOOD NSW 2210
50/810615	Z 836994	Customer Substation	15957	Pacific Highway MOUNT WHITE NSW 2250
50/810615	Z836994	Vacant Land	15957	Pacific Highway MOUNT WHITE NSW 2250
4/730196	2498812	Customer Substation	15958	Pile Road SOMERSBY NSW 2250
201/1064473D; 201/1064473A; 201/1064473C	2580939	Customer Substation	15962	Karalta Road ERINA NSW 2250
71/647973	3305744	Customer Substation	15963	Casey Crescent KARIONG NSW 2250

Folio Identifier(s)	Head Lease registered no.	Usage	PMIS	Address
1/502152	2831067	Customer Substation	15965	Old Pittwater Road, 102 BROOKVALE NSW 2100
1/59886	5823670	Customer Substation	15966	Crosslands Road, 26 - 28 GALSTON NSW 2159
1/853618	2503100	Customer Substation	15967	Victoria Avenue, 461 - 471 CHATSWOOD NSW 2067
573/789199	5188809	Customer Substation	15968	Marden Street, 8 ARTARMON NSW 2064
621/1128314	3301465	Customer Substation	16011	Fox Valley Road, 185 WAHROONGA NSW 2076
1/182023	5326125	Customer Substation	16041	Castlereagh Street SYDNEY NSW 2000
1/132344	2510319	Customer Substation	16046	Wylde Street POTTS POINT NSW 2011
CP/SP49496	AA745950	Customer Substation	16051	Alfred Street, 34 - 38 MILSONS POINT NSW 2061
1/620657	2251124	Customer Substation	16052	Epsom Road ROSEBERY NSW 2018
92/773545	8056391	Customer Substation	16285	Manns Road WEST GOSFORD NSW 2250
16/1191950	5823577	Customer Substation	16295	Louisiana Road WARNERVALE NSW 2259
CP/SP51507	2878079	Customer Substation	16305	Ada Place PYRMONT NSW 2009
CP/SP92883	3010365	Customer Substation	16306	Bulwara Road, 349 - 357 Nr Parbury Lane ULTIMO NSW 2007

Folio Identifier(s)	Head Lease registered no.	Usage	PMIS	Address
Auto Consol 3200-167; 1/74155	Z61435	Customer Substation	8823; 7483	Jones Street BLACKWATTLE BAY NSW 2009 & Henderson Street TURRELLA NSW 2205
1/1010532	3998136	Customer Substation	16307	Wyong Road TUMBI UMBI NSW 2261
1/827982	6855124	Customer Substation	16342	Lackey Street & Little Pier Street HAYMARKET NSW 2000
1/814674	6632049	Customer Substation	16343	Macquarie Place SYDNEY NSW 2000
1/814858A; 1/814858B	6256747	Customer Substation	16345	O'connell Street, 1 SYDNEY NSW 2000
10/777545	5740055	Customer Substation	16346	Phillip Street & Bent Street (Chifley Tower & Plaza) SYDNEY NSW 2000
101/1009697	5494599	Customer Substation	16348	Sussex Street, 121 - 185 SYDNEY NSW 2000
104/1122122A; 104/1122122B	5076985	Customer Substation	16367	George Street & Goulburn Street SYDNEY NSW 2000
120/882436A; 120/882436B	6683960	Zone Substation	16368	Martin Place & Pitt Street SYDNEY NSW 2000
CP/SP50530	3033791	Customer Substation	16370	Elizabeth Street, 142 - 148 SYDNEY NSW 2000
12/853792	8159742	Customer Substation	16371	Bourke Road MASCOT NSW 2020
CP/SP40574	6933299	Customer Substation	16378	Victoria Street, 438 - 440 DARLINGHURST NSW 2010

Folio Identifier(s)	Head Lease registered no.	Usage	PMIS	Address
102/854472	6589696	Customer Substation	16380	Art Gallery Road SYDNEY NSW 2000
1/1182754	3623496	Customer Substation	16381	Castlereagh Street, 77 - 83a SYDNEY NSW 2000
3/778140	7767906	Customer Substation	16382	Essex Street (176 Cumberland St) Lilyvale Hotel Pty Limited THE ROCKS NSW 2000
1/66920	AB902513	Customer Substation	16389	Abercrombie Street, 333 CHIPPENDALE NSW 2008
11/1082970	AG755134	Customer Substation	16392	Darling Harbour SYDNEY NSW 2000
1/733797	7731194	Customer Substation	16398	Pitt Street, 270 SYDNEY NSW 2000
CP/SP50844	7675720	Customer Substation	16403	Sussex Street, 359 - 363 SYDNEY NSW 2000
22/827813	3495142	Customer Substation	16404	Goulburn Street, 86 - 90 SYDNEY NSW 2000
CP/SP52152	3737196	Customer Substation	16410	Bourke Street, 888 ZETLAND NSW 2017
3/SP45626	9133637	Customer Substation	16411	George Street, 600 SYDNEY NSW 2000
CP/SP51487	7473402	Customer Substation	16413	Castlereagh Street, 197 - 199 SYDNEY NSW 2000
100/1087885	AC341216	Customer Substation	16420	King Street, 295 & Eliza Street, 7 - 17 (Newtown Telephone Exchange) NEWTOWN NSW 2042

Folio Identifier(s)	Head Lease registered no.	Usage	PMIS	Address
CP/SP52146	6146870	Customer Substation	16421	Maroubra Road, 116 - 132 (Boyce Road, 79 - 87) MAROUBRA JUNCTION NSW 2035
CP/SP52634	5388563	Customer Substation	16422	Cleveland Street, 92 - 120 CHIPPENDALE NSW 2008
CP/SP54026	5322352	Customer Substation	16429	St Barnabas Street (Broadway, 185) ULTIMO NSW 2007
2/SP54084; CP/SP54084	6601297	Customer Substation	16432	George Street, Campbell Street & Hay St SYDNEY NSW 2000
2/228779	3365010	Customer Substation	16433	Bourke Road, 69 - 71 ALEXANDRIA NSW 2015
2/748414	3045721	Customer Substation	16434	Huntley Street, 32 - 46 ALEXANDRIA NSW 2015
CP/SP50164	5308353	Customer Substation	16435	Mary Ann Street, 24 - 50 (Jones Street, 558) ULTIMO NSW 2007
CP/SP55792	3472116	Customer Substation	16436	Pitt Street, 343 - 359 SYDNEY NSW 2000
CP/SP48544	5332430	Customer Substation	16437	Mitchell Road, 362 ALEXANDRIA NSW 2015
10/854092	6615529	Customer Substation	16438	Coward Street MASCOT NSW 2020
CP/SP48187	7950729	Customer Substation	16439	Myrtle Street, 65 CHIPPENDALE NSW 2008
CP/SP52720	5723325	Customer Substation	16442	Crown Street, 51 WOOLLOOMOOLOO NSW 2011
2/782462	5987625	Customer Substation	16443	Cathedral Street (Hyde Park) SYDNEY NSW 2000

Folio Identifier(s)	Head Lease registered no.	Usage	PMIS	Address
CP/SP52024	6739570	Customer Substation	16445	George Street, 743 - 755 SYDNEY NSW 2000
CP/SP34104	5555978	Customer Substation	16447	Edinburgh Road MARRICKVILLE NSW 2204
100/825635	6772726	Customer Substation	16455	Elizabeth Street, 130 SYDNEY NSW 2000
CP/SP61162	6966760	Customer Substation	16456	Goulburn Street, 133 SYDNEY NSW 2000
1/1196610; 2/1196610	AA748072	Customer Substation	16460	Jones Bay Road PYRMONT NSW 2009
1/585736	6221264	Network Substation	16461	Wyndham Street ALEXANDRIA NSW 2015
CP/SP54337	6232921	Customer Substation	16469	Missenden Road, 23 - 33 CAMPERDOWN NSW 2050
2/1062048	7950917	Customer Substation	16470	Macleay Street, 50 - 58 POTTS POINT NSW 2011
CP/SP80022	AF892778	Customer Substation	16473	Campbell Street, 40 - 54 (Pitt Street, 414 - 418) SYDNEY NSW 2000
52/884307B	8242840	Customer Substation	16475	Macquarie Street, 1 (Sub In Basement Of Northern Tower) SYDNEY NSW 2000
10/857070	9890065	Customer Substation	16480	Pitt Street, 338 - 344 SYDNEY NSW 2000
CP/SP54229	6069237	Customer Substation	16483	Pyrmont Street (Bunn Street) Pyrmont NSW 2009
101/853704	8532206	Customer Substation	16485	Saunders Street (Channel 10 Studios) PYRMONT NSW 2009

Folio Identifier(s)	Head Lease registered no.	Usage	PMIS	Address
CP/SP55773	6577562	Customer Substation	16490	Kings Cross Tunnell KINGS CROSS NSW 2011
1/1190923	7646914	Customer Substation	16491	Bon Accord Avenue, 15 BONDI JUNCTION NSW 2022
CP/SP61125	7456146	Customer Substation	16492	Wentworth Avenue, 35 - 45 SYDNEY NSW 2000
CP/SP58068	5317823	Customer Substation	16493	Forbes Street DARLINGHURST NSW 2010
1/510271	8370616	Customer Substation	16500	High Street (University of NSW) KENSINGTON NSW 2033
CP/SP57702	6577537	Customer Substation	16501	Sussex Street, 348 - 354 SYDNEY NSW 2000
1/867774	6128854	Customer Substation	16502	Burrows Road, 84 - 90 ALEXANDRIA NSW 2015
1/868008A; 1/868008B	X202717	Customer Substation	7861; 8653	Castlereagh Street SYDNEY NSW 2000
100/871672	3761961	Customer Substation	16524	Moore Street, Cnr Baker Street BOTANY NSW 2019
CP/SP57520	2630831	Network Substation	16533	Bronte Road BRONTE NSW 2024
1/801983	AC766968	Customer Substation	16547	West Street, 149 NORTH SYDNEY NSW 2060
3/245170	5854841	Customer Substation	16548	Kent Road, 40 (Premises Of Jands) MASCOT NSW 2020

Folio Identifier(s)	Head Lease registered no.	Usage	PMIS	Address
151/613713	AC381694	Customer Substation	16549	Murray Street, 18 - 22 (Premises of Marrickville Newspapers) MARRICKVILLE NSW 2204
100/838008	7018232	Customer Substation	16563	Mona Vale Road ST IVES NSW 2075
1/862022	AB961906	Customer Substation	16564	Lane Cove Road, 299 (Talavera Road) NORTH RYDE NSW 2113
CP/SP49688	3530790	Customer Substation	16566	Francis Street & Talus Street ST LEONARDS NSW 2065
35/842139	5070164	Customer Substation	16568	Rodborough Road, 30 FRENCHS FOREST NSW 2086
98/1048930	AB20628	Customer Substation	16570	Balls Head Road (Hmas Waterhen) WAVERTON NSW 2060
3/8252	6621608	Customer Substation	16574	Cole Lane (19 Marion Street) BANKSTOWN NSW 2200
CP/SP54207	5987629	Customer Substation	16582	Milperra Road, 250 - 252 MILPERRA NSW 2214
4/615185	AD630143	Customer Substation	16588	Gerald Road MENAI NSW 2234
11/809226	AD924464	Customer Substation	16589	Old Illawarra Road (Lucas Heights Community School) BARDEN RIDGE NSW 2234
1138/752064	AB84175	Customer Substation	16590	Pitt Street & Rawson Avenue (Loftus Tafe) LOFTUS NSW 2232

Folio Identifier(s)	Head Lease registered no.	Usage	PMIS	Address
19/200142	AD741881	Customer Substation	16591	Wilson Parade (The Avenue) HEATHCOTE NSW 2233
2/858653	5596136	Customer Substation	16594	Frederick Street (Rear 475 Parramatta Road) ASHFIELD NSW 2131
A/397771	7901979	Customer Substation	16595	Marco Avenue (Childs Street, 28) PANANIA NSW 2213
CP/SP92384	5864725	Customer Substation	16604	Victoria Street, 36 - 38 BURWOOD NSW 2134
101/739066	6905434	Customer Substation	16605	Beamish Street, 124 - 128 CAMPSIE NSW 2194
11/792665	AD40490	Customer Substation	16608	Muir Road CHULLORA NSW 2190
12/834734	5517917	Customer Substation	16613	Hume Highway CHULLORA NSW 2190
2/861523	5923670	Customer Substation	16615	Parramatta Road CLYDE NSW 2142
Auto Consol 8322-22	5573582	Customer Substation	16618	Gallipoli Street CONDELL PARK NSW 2200
11/734453	AB879368	Customer Substation	16619	Willfox Street, 19 CONDELL PARK NSW 2200
2/514813	6343991	Customer Substation	16621	Liberty Street, 2 BELMORE NSW 2192
45/5709	6792123	Customer Substation	16622	Croydon Street, 41 CRONULLA NSW 2230
2/1160869	9294874	Customer Substation	16623	Liverpool Road, 164 - 174 ASHFIELD NSW 2131

Folio Identifier(s)	Head Lease registered no.	Usage	PMIS	Address
CP/SP56766	3849254	Customer Substation	16629	Condamine Street, 240 - 252 MANLY VALE NSW 2093
CP/SP53826	9764012	Customer Substation	16631	Smith Street, 28 CHATSWOOD NSW 2067
CP/SP54107	2756921	Customer Substation	16634	College Street, 43 GLADESVILLE NSW 2111
CP/SP65901	7717966	Customer Substation	16635	Narabang Way, 7 BELROSE NSW 2085
12/734453	6502568	Customer Substation	16641	Milperra Road, 61 BANKSTOWN NSW 2200
1/1194957	AC635187	Customer Substation	16644	Canterbury Road, 165 BANKSTOWN NSW 2200
CP/SP47844	6123323	Customer Substation	16647	Sheridan Close, 14 MILPERRA NSW 2214
1/178000	AD630162	Customer Substation	16648	Chapel Road South (Bankstown Girls High School) BANKSTOWN NSW 2200
CP/SP47027	6046411	Customer Substation	16649	Forest Road, 438 - 452 HURSTVILLE NSW 2220
1/717864	5930328	Customer Substation	16650	White Street LILYFIELD NSW 2040
32/714853	7079556	Customer Substation	16651	Cosgrove Road, 62 ENFIELD NSW 2136
1234/872435	6960545	Customer Substation	16654	Carnarvon Street, 37 - 43 SILVERWATER NSW 2128
1/807803	5801525	Customer Substation	16657	Turpentine Street, 24 PEAKHURST NSW 2210

Folio Identifier(s)	Head Lease registered no.	Usage	PMIS	Address
1/270036	7040989	Customer Substation	16659	Madeline Street, 1 - 21 SOUTH STRATHFIELD NSW 2136
1/792297	7213588	Customer Substation	16669	Waterloo Road, 405 GREENACRE NSW 2190
22/787402	5876204	Customer Substation	16670	Figtree Drive, 2 HOMEBUSH NSW 2140
1/806373	7898754	Customer Substation	16673	Richmond Road, 21b FLEMINGTON NSW 2140
CP/SP50774	5779628	Customer Substation	16674	Park Road, 23 - 35a HURSTVILLE NSW 2220
21/800924	5716711	Customer Substation	16683	Koonya Circuit, 29 CARINGBAH NSW 2229
1/270151	8645507	Customer Substation	16684	Allen Street, 69 LEICHHARDT NSW 2040
CP/SP51649	5502963	Customer Substation	16685	Lorraine Street, 53 PEAKHURST NSW 2210
1/1040697; 2/1040697	5173941	Customer Substation	16687	Birnie Avenue LIDCOMBE NSW 2141
100/1042833	AA792682	Customer Substation	16688	Underwood Road, 3 - 5 HOMEBUSH NSW 2140
100/862635	5173964	Customer Substation	16691	Madeline Street, 51 ENFIELD NSW 2136
1/304782	7055578	Customer Substation	16693	Parramatta Road, 189 FLEMINGTON NSW 2140
CP/SP83833	7936341	Customer Substation	16695	Milperra Road, 283 BANKSTOWN NSW 2200

Folio Identifier(s)	Head Lease registered no.	Usage	PMIS	Address
1/786529	3867763	Customer Substation	16696	Rosedale Avenue, 64 GREENACRE NSW 2190
1/1056470	3718481	Customer Substation	16700	Box Road, 1 CARINGBAH NSW 2229
CP/SP53557	5177113	Customer Substation	16702	Leeds Street, 6 RHODES NSW 2138
100/878185	5470265	Customer Substation	16703	Rookwood Road, 137 YAGOONA NSW 2199
101/861265	3717885	Customer Substation	16704	Victoria Road, 237 DRUMMOYNE NSW 2047
1/851017	6369086	Customer Substation	16705	Christina Road, 66 VILLAWOOD NSW 2163
1/863747	5468816	Customer Substation	16707	Arab Road PADSTOW NSW 2211
A/377985	8622533	Customer Substation	16708	Mavis Street, 2a REVESBY NSW 2212
1/1135829	5173954	Customer Substation	16710	Holker Street SILVERWATER NSW 2128
CP/SP64303	U933983	Customer Substation	16711	Spofforth Street CREMORNE NSW 2090
11/556775	5394424	Customer Substation	16714	Rickard Road, 69 BANKSTOWN NSW 2200
2/1160950	5078517	Customer Substation	16721	Queen Street, 1 A AUBURN NSW 2144
2/857739	5270706	Customer Substation	16722	Vanessa Street KINGSGROVE NSW 2208
11/1119080	5629695	Customer Substation	16725	Hill Road, 51 LIDCOMBE NSW 2141

Folio Identifier(s)	Head Lease registered no.	Usage	PMIS	Address
1/715461	3735026	Customer Substation	16726	Kareena Road, 2 - 6 MIRANDA NSW 2228
122/834982	7249952	Customer Substation	16728	Allison Crescent MENAI NSW 2234
3/1130756	6686898	Customer Substation	16729	Canterbury Road, 96 PADSTOW NSW 2211
2/835847	6629366	Customer Substation	16730	Roberts Road, 87 - 91 GREENACRE NSW 2190
CP/SP51893	7067554	Customer Substation	16731	Bay Street, 354 BRIGHTON-LE- SANDS NSW 2216
2/586822	6745694	Customer Substation	16732	Marigold Street, 16 MILPERRA NSW 2214
1/1184509	5785913	Customer Substation	16734	Parramatta Road, 350 - 374 HOMEBUSH WEST NSW 2140
12/1043041	AJ362679	Customer Substation	16766	Waterloo Road, 26 - 32 NORTH RYDE NSW 2113
2/656159	8453259	Customer Substation	16768	Canterbury Road, 24 BANKSTOWN NSW 2200
1/270146	3543330	Customer Substation	16772	George Street, 1 - 21 NORTH STRATHFIELD NSW 2137
2/855141	5197693	Customer Substation	16773	Worth Street, 21 CHULLORA NSW 2190
1/270149	6330092	Customer Substation	16776	Water Street, 8 BIRCHGROVE NSW 2041
CP/SP73205	8904524	Customer Substation	16780	Rodborough Road, 28 FRENCHS FOREST NSW 2086

Folio Identifier(s)	Head Lease registered no.	Usage	PMIS	Address
1/1138683	8072894	Customer Substation	16781	Rodborough Road FRENCHS FOREST NSW 2086
A/181198	2633539	Customer Substation	16842	Alan Avenue SEAFORTH NSW 2092
10/870562	7155330	Customer Substation	16843	Parramatta Road, 265 AUBURN NSW 2144
CP/SP56117	6181113	Customer Substation	16844	Harwood Street, 1 - 5 PYRMONT NSW 2009
CP/SP57164	6452259	Customer Substation	16845	Sussex Street, 289 - 295 SYDNEY NSW 2000
CP/SP54663	3003711	Customer Substation	16846	O'riordan Street, 56 - 58 ALEXANDRIA NSW 2015
3/1104617	3945833	Customer Substation	16847	Barker Street KENSINGTON NSW 2033
1/220638	9117048	Customer Substation	16848	Elizabeth Street, 372a - 394 SURRY HILLS NSW 2010
111/883295	7767814	Customer Substation	16849	Euston Road ALEXANDRIA NSW 2015
CP/SP51644	O780947	Network Substation	16851	Northwood Street, 6 CAMPERDOWN NSW 2050
1/855847	AE454886	Customer Substation	16852	Jersey Street (Pacific Highway, 205) HORNSBY NSW 2077
CP/SP38414	2473183	Customer Substation	16853	Hollywood Avenue BONDI JUNCTION NSW 2022
A/939656	5381783	Customer Substation	16857	Reserve Road, 109 ARTARMON NSW 2064

Folio Identifier(s)	Head Lease registered no.	Usage	PMIS	Address
105/852750	3614521	Customer Substation	16859	Narabang Way BELROSE NSW 2085
Auto Consol 15341-220	5700174	Customer Substation	16860	Glen Street BELROSE NSW 2085
130/6143	5797799	Customer Substation	16861	Austin Avenue, 20 NORTH CURL CURL NSW 2099
25/1115272	7548467	Customer Substation	16862	Pitt Street, 385 - 401 (Premises Of Osw Hotel) SYDNEY NSW 2000
111/866948	6826646	Customer Substation	16863	Campbell Street (Sydney City Mission) SURRY HILLS NSW 2010
2/SP35448	AC957690	Customer Substation	16864	Euston Road, 122 ALEXANDRIA NSW 2015
2/874438	3342969	Customer Substation	16866	Kelly Street, 2 - 8 (International Grammar School) ULTIMO NSW 2007
CP/SP53757	7660158	Customer Substation	16875	Ocean Grove Avenue, 1 CRONULLA NSW 2230
1/87355	3108049	Customer Substation	16877	Mandible Street, 25 - 41 ALEXANDRIA NSW 2015
1/826455; 22/865655	U514778	Customer Substation	7926; 8953	Elizabeth Street SYDNEY NSW 2000
21/857965	AD2527	Customer Substation	16938	Military Road, Lot 121 MATRIVILLE NSW 2036
24/868835	6518730	Customer Substation	16940	Victor Street CHATSWOOD NSW 2067

Folio Identifier(s)	Head Lease registered no.	Usage	PMIS	Address
CP/SP11378	2976431	Customer Substation	7779; 9169	St Marks Road, 67 & Alison Road RANDWICK NSW 2031
288/16327	2228890	Customer Substation	16982	Argyle Street, 1 NEWPORT NSW 2106
2/842188; 10/1014264	5111372	Customer Substation	16983	Braidwood Street ENFIELD NSW 2136
9/1007818	W254170	Customer Substation	8497; 8496	Old Maitland Road MARDI NSW 2259
202/516101	3946041	Customer Substation	16997	Hely Street WYONG NSW 2259
100/597228	AA971954	Customer Substation	7853; 9164	Margaret Lane SYDNEY NSW 2000
8/710369	6114428	Customer Substation	17056	Newington Street, Cnr College Street MARRICKVILLE NSW 2204
CP/SP57328	5823634	Customer Substation	17144	Burrows Road, 24 - 26 ALEXANDRIA NSW 2015
CP/SP58857	7347507	Customer Substation	17146	Macquarie Street, 61 - 69 (quay Grand) SYDNEY NSW 2000
2/881542	5823602	Customer Substation	17148	Burwood Road, 86 BURWOOD NSW 2134
CP/SP33827	8530709	Customer Substation	17155	Hale Road, 2 - 6 MOSMAN NSW 2088
1/774973	Y207343	Customer Substation	8577; 8578	Brown Street CHATSWOOD NSW 2067
2/1196520	6335335	Customer Substation	17156	Coward Street MASCOT NSW 2020
11/1189679	5653724	Customer Substation	17184	Chivers Road SOMERSBY NSW 2250

Folio Identifier(s)	Head Lease registered no.	Usage	PMIS	Address
51/863148	5223323	Customer Substation	17185	Hereford Street BERKELEY VALE NSW 2261
2/862652	5755840	Customer Substation	17187	Wisemans Ferry Road SOMERSBY NSW 2250
201/1064473A; 201/1064473C; 201/1064473D	AA118050	Customer Substation	17188	Penrose Street ERINA NSW 2250
1/859618	5014963	Customer Substation	17189	Alexandra Street HALEKULANI NSW 2262
100/864502	6681073	Zone Substation	17195	Gardeners Road, 520 - 530 MASCOT NSW 2020
2/838682	7228923	Customer Substation	17210	Unwins Bridge Road, 19 SYDENHAM NSW 2044
18/270113	6982609	Customer Substation	17212	Baywater Road, 8 HOMEBUSH BAY NSW 2127
12/827032	AC758654	Customer Substation	17219	Llewellyn Avenue, 27 VILLAWOOD NSW 2163
2/869968	5789083	Customer Substation	17224	Marple Avenue, 82 VILLAWOOD NSW 2163
CP/SP35902	7105262	Customer Substation	17225	Birmingham Avenue, 2 VILLAWOOD NSW 2163
34/241684	7596890	Customer Substation	17227	Harley Crescent, 27 CONDELL PARK NSW 2200
100/879674	5298924	Customer Substation	17229	Phillips Street, 31 CABARITA NSW 2137
CP/SP55540	5840315	Customer Substation	17230	Poplar Street & Pelican Street SURRY HILLS NSW 2010

Folio Identifier(s)	Head Lease registered no.	Usage	PMIS	Address
CP/SP58395	5336368	Customer Substation	17234	Macmahon Street, 23 - 27 HURSTVILLE NSW 2220
1/866946	7233035	Customer Substation	17235	Burrows Road ST PETERS NSW 2044
CP/SP55419	9027255	Customer Substation	17236	Nyrang Street, 31 - 33 LIDCOMBE NSW 2141
4/844951	6443276	Customer Substation	17242	Waterloo Road, 9 - 13 NORTH RYDE NSW 2113
6000/1018860	7727518	Zone Substation	17250	Bennelong Road HOMEBUSH BAY NSW 2127
1/633736	170278	Customer Substation	8626; 8627	Elizabeth Street SYDNEY NSW 2000
101/848679	5573573	Customer Substation	17260	Old Princes Highway, 1029 (On Premises Of Engadine RSL) ENGADINE NSW 2233
2/845733	5407679	Customer Substation	17267	Sebastion Drive DURAL NSW 2158
1/173342	7064537	Customer Substation	17269	Norton Street, 99 LEICHHARDT NSW 2040
1/1069163	7894589	Customer Substation	17273	Talavera Road, 47 - 53 (Macquarie Park) NORTH RYDE NSW 2113
21/5/12985	2176023	Customer Substation	17280	Cumberland Avenue, 49 COLLAROY NSW 2097
CP/SP58606	AF854469	Customer Substation	17282	Saville Street, Cnr Westbourne Street ST LEONARDS NSW 2065
1/SP58606	AF854471	Customer Substation	17282	Saville Street, Cnr Westbourne Street ST LEONARDS NSW 2065

Folio Identifier(s)	Head Lease registered no.	Usage	PMIS	Address
1/1154356	5384816	Customer Substation	17283	The Entrance Road BATEAU BAY NSW 2261
2/827157	5555916	Customer Substation	17285	George Street, 23 HOMEBUSH NSW 2140
CP/SP56963	6266792	Customer Substation	17287	Oxford Street, 257 - 269 BONDI NSW 2026
1/873898	5677320	Customer Substation	17289	Botany Road, 1801 BANKSMEADOW NSW 2019
104/1122122A; 104/1122122B	7752811	Customer Substation	17290	Goulburn & Pitt Streets SYDNEY NSW 2000
501/533882	6739550	Customer Substation	17300	Belgrave Esplanade, 223 SYLVANIA NSW 2224
473/771920; 474/771920	Z450467	Customer Substation	8674; 8675	Ferrier Drive MENAI NSW 2234 & Monash Road MENAI NSW 2234
2790/46565	AB171545	Customer Substation	17378	Challenger Drive BELROSE NSW 2085
1/740756	8721406	Customer Substation	17379	Bay Street, 82 BOTANY NSW 2019
2/1001894	6484779	Customer Substation	17381	Lord Street, 28 - 40 BOTANY NSW 2019
1/316730	6191093	Customer Substation	17382	Parramatta Road, 297 - 301 NEWINGTON NSW 2127
CP/SP60199	7141859	Customer Substation	17383	Albert Road, 20 - 34 STRATHFIELD NSW 2135
7/244775	5785933	Customer Substation	17384	Epic Place, 7 VILLAWOOD NSW 2163

Folio Identifier(s)	Head Lease registered no.	Usage	PMIS	Address
12/872813	5820463	Customer Substation	17388	Marina Close MOUNT KURING- GAI NSW 2080
CP/SP56204	5533926	Customer Substation	17391	Knocklayde Street, 20 ASHFIELD NSW 2131
CP/SP58766	5541242	Customer Substation	17391	Knocklayde Street, 20 ASHFIELD NSW 2131
1/855141	7596826	Customer Substation	17395	Hume Highway, 18 CHULLORA NSW 2190
1/880715	6862080	Customer Substation	17398	Coogee Bay Road, 183 COOGEE NSW 2034
1012/836977	3840197	Customer Substation	17399	Princes Street RYDE NSW 2112
110/883295	9953922	Customer Substation	17400	Euston Road, 215 - 225 ALEXANDRIA NSW 2015
2/212734	3708425	Network Substation	17408	Seaview Street BALGOWLAH NSW 2093
CP/SP56372	8631854	Customer Substation	17413	Willoughby Road, 252 NAREMBURN NSW 2065
1/1131504	7994293	Customer Substation	17418	Vimiera Road, 217 MARSFIELD NSW 2122
4/1172649A; 4/1172649B	AB573080	Customer Substation	17430	Bay Street GLEBE NSW 2037
100/848501	7374397	Customer Substation	17431	Alexandria Parade WAITARA NSW 2077
CP/SP56587	7398412	Customer Substation	17435	Morgan Street, 12 - 20 BOTANY NSW 2019
CP/SP56970	6593126	Customer Substation	17436	Concord Avenue, 3 - 5 CONCORD WEST NSW 2138

Folio Identifier(s)	Head Lease registered no.	Usage	PMIS	Address
10/1179388	AB221100	Customer Substation	17441	O'Riordan Street, 93 ALEXANDRIA NSW 2015
38/817136	5931071	Customer Substation	17442	Bourke Road, 56 - 60 ALEXANDRIA NSW 2015
4/538140	8465211	Customer Substation	17451	Burrows Road, 22 ST PETERS NSW 2044
1/877292	5273911	Customer Substation	17453	Pittwater Road BROOKVALE NSW 2100
CP/SP60040	7242874	Customer Substation	17457	Harvey Street (John St Square) PYRMONT NSW 2009
2/1102451	AE731812	Customer Substation	17458	Kent Street, 490 - 494 SYDNEY NSW 2000
14/132440	8166752	Customer Substation	17461	Punchbowl Road, 921 PUNCHBOWL NSW 2196
389/612313	5872292	Customer Substation	17462	Garema Circuit, 5 KINGSGROVE NSW 2208
CP/SP60306	7100418	Customer Substation	17473	Union Street PYRMONT NSW 2009
10/1179388	8943046	Customer Substation	17474	O'Riordan Street, 91 ALEXANDRIA NSW 2015
1/881405	AA727998	Customer Substation	17481	George Street, 818 - 820 (Railway Square Hotel) SYDNEY NSW 2000
3/809918	AE850497	Customer Substation	17483	Bunnerong Road, Lot 3 MATRAVILLE NSW 2036
1/545404	Q494100	Customer Substation	17507	Munibung Road CARDIFF NSW 2285

Folio Identifier(s)	Head Lease registered no.	Usage	PMIS	Address
103/1006915	6450603	Customer Substation	17510	Rainbow Street & Harbourne Street KINGSFORD NSW 2032
1/575638	6663957	Customer Substation	17511	Cornish Avenue BEACON HILL NSW 2100
6/1044295	3811875	Customer Substation	17512	Main Road TOUKLEY NSW 2263
33/1184229	AI323192	Wind Turbine	17523	Cormorant Road KOORAGANG ISLAND NSW 2304
2/800407	Y424177	Customer Substation	8771; 8770	George Street BURWOOD NSW 2134
CP/SP58714	7918904	Customer Substation	17542	Hely Street GOSFORD NSW 2250
1/1083388	5074499	Customer Substation	17546	Junction Street, 5 AUBURN NSW 2144
5007/1004785	AA129730	Customer Substation	17552	Hill Road HOMEBUSH BAY NSW 2127
42/549634	6487208	Customer Substation	17553	Parraweena Road, 7 - 11 TAREN POINT NSW 2229
51/1038651	AA126316	Customer Substation	17565	Bridge Street, 16 - 32 SYDNEY NSW 2000
34/6359	5446390	Customer Substation	17570	Cawarra Road, 12 CARINGBAH NSW 2229
10/735194	3566163	Network Substation	17571	Shakespeare Street, 17 CAMPSIE NSW 2194
2/634604	5555968	Customer Substation	17606	Miller Road, 152 CHESTER HILL NSW 2162
14/501772	5060915	Customer Substation	17607	Schofield Street, 1 RIVERWOOD NSW 2210

Folio Identifier(s)	Head Lease registered no.	Usage	PMIS	Address
101/1006908	7950817	Customer Substation	17616	New South Head Road, 110 RUSHCUTTERS BAY NSW 2011
301/1021761	9054731	Customer Substation	17617	Little Pier Street HAYMARKET NSW 2000
2/1097847	7928113	Customer Substation	17621	Mary Street, 23 - 33 SURRY HILLS NSW 2010
101/879064	5078455	Network Substation	17624	Paragon Lane BELMORE NSW 2192
4/774288	6214043	Customer Substation	17638	Cromer Road CROMER NSW 2099
1122/878812	7462465	Customer Substation	17655	Norton Street, 51a - 57 LEICHHARDT NSW 2040
1/791754	7062875	Customer Substation	17657	Birmingham Avenue, 3 - 5 VILLAWOOD NSW 2163
102/853704	8532207	Customer Substation	17658	Bank Street & Saunders Street (City West Office Park Stage 2) PYRMONT NSW 2009
Auto Consol 10962-218	7310218	Customer Substation	17659	Victoria Street, 63 ASHFIELD NSW 2131
11/869042	5823618	Customer Substation	17660	Albert Road, 179 STRATHFIELD NSW 2135
2/562069	6689976	Customer Substation	17668	Napier Street, 8 - 20 NORTH SYDNEY NSW 2060
CP/SP58060	5278885	Customer Substation	17675	The Boulevarde, 398 - 408 KIRRAWEE NSW 2232
CP/SP69581	AB464371	Customer Substation	17682	Herbert Street, 2 ST LEONARDS NSW 2065

Folio Identifier(s)	Head Lease registered no.	Usage	PMIS	Address
10/1043041	7277819	Customer Substation	17684	Waterloo Road, 27 - 31 NORTH RYDE NSW 2113
7/SP42059	6307390	Customer Substation	17685	The Entrance Road, 207 Nr Bonnal Road ERINA NSW 2250
100/869711	5775861	Customer Substation	17686	Pemell Street WYOMING NSW 2250
9/803648	5587142	Customer Substation	17687	Warringah Close SOMERSBY NSW 2250
CP/SP63094	6841509	Customer Substation	17691	Kent Street, 365 - 375 SYDNEY NSW 2000
CP/SP61131	8054644	Customer Substation	17694	Miller Street, 102 PYRMONT NSW 2009
CP/SP60516	5623812	Customer Substation	17695	William Street, 44 BOTANY NSW 2019
CP/SP61139	AH205016	Customer Substation	17698	Central Avenue, 9 - 15 MANLY NSW 2095
CP/SP58146	5338649	Customer Substation	17699	Ross Street WOLLSTONECRAFT NSW 2065
CP/SP60590	5767511	Customer Substation	17700	Ross Street WOLLSTONECRAFT NSW 2065
1/879701	AC566841	Customer Substation	17701	Anderson Street (Westfield Shoppingtown - Myer) CHATSWOOD NSW 2067
3/285226	5785918	Customer Substation	17702	Catamaran Road FOUNTAINDALE NSW 2258
1/108276	9055898	Customer Substation	17705	Pitt Street, 66 (Wales House) SYDNEY NSW 2000

Folio Identifier(s)	Head Lease registered no.	Usage	PMIS	Address
202/1001451	3983195	Customer Substation	17707	Daphne Street BOTANY NSW 2019
234/1017952	7080067	Customer Substation	17708	Weeroona Road, 2 - 36 ROOKWOOD NSW 2141
1/746891	AG60301	Customer Substation	17710	Gordon Street, Cnr Lilyfield Road ROZELLE NSW 2039
Auto Consol 12216-208	7384664	Customer Substation	17711	Ross Street, 1 GLEBE NSW 2037
3/809918	AF318140	Customer Substation	17715	Military Road, Lot 3 MATRVILLE NSW 2036
CP/SP49583	6632234	Customer Substation	17716	Bourke Street, 904 WATERLOO NSW 2017
10/1008842	AC403882	Customer Substation	17720	Wentworth Avenue, 27 SYDNEY NSW 2000
1/668452	AC151598	Customer Substation	17745	Euston Road, 154 ALEXANDRIA NSW 2015
CP/SP57623	9634407	Customer Substation	17754	Lincoln Crescent (Wharf 11) WOOLLOOMOOLOO NSW 2011
242/735161	6354755	Customer Substation	17755	Raymond Avenue, 24 MATRVILLE NSW 2036
CP/SP60875	9035535	Customer Substation	17759	Eldridge Road, 68 CONDELL PARK NSW 2200
102/793978	6214308	Customer Substation	17763	Mary Street, 60 ST PETERS NSW 2044
1/220769	8008032	Customer Substation	17774	Warringah Road, 357 (Rodborough Road, 8) FRENCHS FOREST NSW 2086

Folio Identifier(s)	Head Lease registered no.	Usage	PMIS	Address
121/1009115	8396312	Customer Substation	17778	Kincumber Street KINCUMBER NSW 2251
B/384571	5183787	Customer Substation	17784	Gilderthorpe Avenue RANDWICK NSW 2031
30/1125305	6235661	Customer Substation	17789	Raw Square, 2 STRATHFIELD NSW 2135
CP/SP61424	AA178945	Customer Substation	17793	Wallis Street, 118 WOOLLAHRA NSW 2025
10/1005181	7142320	Customer Substation	17794	Castlereagh Street, 60 SYDNEY NSW 2000
1/1009083	5328276	Customer Substation	17813	Kent Road, 10 MASCOT NSW 2020
201/1147226	6681048	Zone Substation	17831	Parker Street (On Prem - St Joseph's Church/ School) ROCKDALE NSW 2216
Auto Consol 15521-224; 213/813624	7211609	Customer Substation	9067; 9068	The Crescent MOSMAN NSW 2088
12/1176776	I268846	Customer Substation	9123; 9124	Sanitarium Road BERKELEY VALE NSW 2261
6/238504	Z56030	Customer Substation	18537	Statham Street BENNETTS GREEN NSW 2290
2/578356	Q29895	Customer Substation	18538	Denny Street BROADMEADOW NSW 2292
2/813672	Q494098	Network Substation	18540	School Drive, Off Tomago Road TOMAGO NSW 2322
541/1053261	R917550	Customer Substation	18542	Ayshire Crescent SANDGATE NSW 2304

Folio Identifier(s)	Head Lease registered no.	Usage	PMIS	Address
321/840817	S70612	Customer Substation	18543	Rural Drive SANDGATE NSW 2304
A/370812	R176861	Customer Substation	18546	Ridley Street CHARLESTOWN NSW 2290
CP/SP66222	Q459779	Customer Substation	18551	Hamilton Street, 20 - 22 & Hudson Street HAMILTON NSW 2303
101/232901	P684362	Customer Substation	18554	Maitland Road & Dora Street MAYFIELD NSW 2304
300/558335	V803997	Network Substation	18556	Merewether Street NEWCASTLE NSW 2300
1/23/758871	P615725	Customer Substation	18560	Jacaranda Avenue (Raymond Terrace Bowling Club) RAYMOND TERRACE NSW 2324
84/9673	Q199012	Customer Substation	18563	The Boulevard (Toronto R S L) TORONTO NSW 2283
8/18346	Q421382	Customer Substation	18566	New England Highway (Tarro Telephone Exchange) TARRO NSW 2322
Auto Consol 5781-12	Q238238	Customer Substation	18568	Ex-servicemens Club Mayfield MAYFIELD NSW 2304
3/346352	P753123	Customer Substation	18569	Annie Street WICKHAM NSW 2293
1/801618	S227162	Customer Substation	18570	Bishopgate Street WICKHAM NSW 2293

Folio Identifier(s)	Head Lease registered no.	Usage	PMIS	Address
4/318716	Q116360	Customer Substation	18591	Macquarie Street BELMONT NSW 2280
Auto Consol 7460-132	P703704	Customer Substation	18593	King Street NEWCASTLE NSW 2300
100/714041	T343667	Customer Substation	18594	Wharf Road (Arglye Street Parking Station) NEWCASTLE NSW 2300
CP/SP62788	Q268761	Customer Substation	18595	Stockton Road NELSON BAY NSW 2315
1021/1055066	5273027	Customer Substation	18597	Brunker Road (Army Training Depot) ADAMSTOWN NSW 2289
1/1135829	Z584896	Customer Substation	9919; 8892	Holker Street SILVERWATER NSW 2128 & Shaft Street SILVERWATER NSW 2128
1/713848	2048860	Customer Substation	6932; 15546	Galston Road GALSTON NSW 2159
100/1020194A; 100/1020194B	U502115	Customer Substation	6793; 16008	Pennant Hills Road CARLINGFORD NSW 2118
2/225060A; 2/225060B	9390491	Customer Substation	7804; 7805; 7806	Bond Street SYDNEY NSW 2000
1/1146779	8457392	Customer Substation	16632; 6921	College Crescent HORNSBY NSW 2077
1/598704	W18153	Customer Substation	8005; 8006; 8007	King Street SYDNEY NSW 2000
2/630217	O380150	Customer Substation	13040; 13041	Jamison Street & George Street WYNYARD NSW 2000

Folio Identifier(s)	Head Lease registered no.	Usage	PMIS	Address
8/1205944	8585798	Customer Substation	8910; 17241	Central Avenue, 21 - 29 THORNLEIGH NSW 2120
1000/1159799	2824279	Customer Substation	12033; 16415	Missenden Road CAMPERDOWN NSW 2050
471/752015	AE582183	Customer Substation	30162	Baker Street, 13 - 19 BOTANY NSW 2019
14/1005187	7170271	Customer Substation	30172	Balmain Road, 20 LEICHHARDT NSW 2040
CP/SP60918	8923174	Customer Substation	30172	Balmain Road, 20 LEICHHARDT NSW 2040
CP/SP60834	7242934	Customer Substation	30181	Sydenham Road, 87 SYDENHAM NSW 2044
CP/SP67559	7795859	Customer Substation	30182	Macquarie Street, 33 - 59 (In Basement Of Southern Tower) SYDNEY NSW 2000
10/875336	7976159	Customer Substation	30198	Hunter Street, 20 SYDNEY NSW 2000
3/1097847	8875326	Customer Substation	30212	Reservoir Street, 33 SURRY HILLS NSW 2010
2/1046092	6284852	Customer Substation	30222	Khartoum Road, Nr Waterloo Road, RYDE NSW 2112
1/876763	AC960709	Customer Substation	30238	Pirrama Road (Wharf 7) PYRMONT NSW 2009
20/832134	7462905	Customer Substation	30324	Green Street, 1 - 7 BOTANY NSW 2019
110/1019787B; 110/1019787A	7221176	Customer Substation	30326	Roseby Street DRUMMOYNE NSW 2047
3/511264	8463987	Customer Substation	30341	Norman Street, 20 PEAKHURST NSW 2210

Folio Identifier(s)	Head Lease registered no.	Usage	PMIS	Address
1/440625	7546935	Customer Substation	30360	Chandler Street ROCKDALE NSW 2216
3/1046092	6745832	Customer Substation	30368	Waterloo Road, 93 - 99 RYDE NSW 2112
7/876736	7228823	Customer Substation	30369	Julius Avenue NORTH RYDE NSW 2113
541/1011498	6632190	Customer Substation	30388	Woodville Road, 161 - 187 VILLAWOOD NSW 2163
101/1027247	7044416	Customer Substation	30389	Croydon Street, 39 - 41 LAKEMBA NSW 2195
C/383872	8083352	Customer Substation	30404	Rodborough Road, 13 FRENCHS FOREST NSW 2086
211/1012228	7209494	Customer Substation	30409	Bobbin Head Road TURRAMURRA NSW 2074
6/SP45388	7885084	Customer Substation	30425	Gardeners Road, 652 (Unit 6) ALEXANDRIA NSW 2015
2/1048307	5530855	Customer Substation	30429	Wheat Road DARLING HARBOUR NSW 2000
1/186759	6739528	Customer Substation	30439	Banks Avenue, 31 DACEYVILLE NSW 2032
10/SP60049; 11/SP60049	W684686	Customer Substation	30452	Hunter Street, Cnr Bolton Street NEWCASTLE NSW 2300
4/775440	7146041	Customer Substation	30461	Victoria Road, 105 - 107 MARRICKVILLE NSW 2204
CP/SP64038	AA178957	Customer Substation	30462	Poplar Street, 6 - 18 SURRY HILLS NSW 2010

Folio Identifier(s)	Head Lease registered no.	Usage	PMIS	Address
CP/SP62661	6807531	Customer Substation	30463	Harris Street (Mt Street Walk) PYRMONT NSW 2009
CP/SP62660	6807530	Customer Substation	30464	Waterfront Road PYRMONT NSW 2009
CP/SP65111	AA325493	Customer Substation	30467	George Street, 569 - 581 SYDNEY NSW 2000
1/854779	8444539	Customer Substation	30468	Alma Road & Talavera Road NORTH RYDE NSW 2113
CP/SP61322	7529839	Customer Substation	30470	Lillian Fowler Place, 10 - 14 MARRICKVILLE NSW 2204
101/1011617	AB118581	Customer Substation	30489	Phillip Street, 88 SYDNEY NSW 2000
CP/SP60227	5782594	Customer Substation	30496	O'riordan Street, 36 ALEXANDRIA NSW 2015
15/1190956	7117953	Customer Substation	30502	Anzac Road TUGGERAH NSW 2259
3/869674	AA333323	Customer Substation	30512	Bunn Street, 32 PYRMONT NSW 2009
612/628020	6862106	Customer Substation	30520	Apprentice Drive BERKELEY VALE NSW 2261
6/837052	8504339	Customer Substation	30522	Derby Street, Lot 6 SILVERWATER NSW 2128
5/1046090	7051590	Customer Substation	30525	Waterloo Road, 12 NORTH RYDE NSW 2113
100/805244	7795894	Customer Substation	30530	Military Road, Lot 100 MATRAVILLE NSW 2036

Folio Identifier(s)	Head Lease registered no.	Usage	PMIS	Address
1/595405	7529829	Customer Substation	30536	Ridge Street, 77 GORDON NSW 2072
CP/SP60375	7662937	Customer Substation	30540	Whitton Road CHATSWOOD NSW 2067
CP/SP58848	5574611	Customer Substation	30543	King Street WOLLSTONECRAFT NSW 2065
1/1161798	6750472	Customer Substation	30546	Parraweena Road, 106 - 128 MIRANDA NSW 2228
26/654262	6684029	Customer Substation	30554	Foley Street MONA VALE NSW 2103
21/881819	6455316	Customer Substation	30571	Rodborough Road FRENCHS FOREST NSW 2086
8/57765	7569060	Customer Substation	30585	Deer Park (Premises Of Anglican Youth Camp) PORT HACKING NSW 2229
1/740385	7218159	Customer Substation	30588	Boorea Street, 42 LIDCOMBE NSW 2141
11/1174174	7533231	Customer Substation	30589	Pacific Highway, 28 WEST GOSFORD NSW 2250
1/787991	6799757	Customer Substation	30590	Dignity Crescent WEST GOSFORD NSW 2250
17/7131	6481228	Customer Substation	30602	Avon Road PYMBLE NSW 2073
11/876736	8752040	Customer Substation	30620	Julius Avenue NORTH RYDE NSW 2113
CP/SP64256	8899317	Customer Substation	30630	Marrickville Road, 198 - 204 MARRICKVILLE NSW 2204

Folio Identifier(s)	Head Lease registered no.	Usage	PMIS	Address
CP/SP60339	5837388	Customer Substation	30640	Mary Wollstonecraft Lane & Paul Street MILSONS POINT NSW 2061
12/1059147	AB60758	Customer Substation	30702	Collins Street BOTANY NSW 2019
CP/SP61643	6520082	Customer Substation	30706	Kent Street, 167 - 187 SYDNEY NSW 2000
1/880254	5465625	Customer Substation	30711	Sunny Bank Road LISAROW NSW 2250
21/877354	8578963	Customer Substation	30723	Richmond Road, B1 FLEMINGTON NSW 2140
1/522127	6448013	Customer Substation	30731	Sirius Road LANE COVE NSW 2066
CP/SP63664	7032118	Customer Substation	30742	Erskineville Road, 3 - 13 NEWTOWN NSW 2042
1/589608	9385328	Customer Substation	30753	Parker Lane, Cnr Barlow Street HAYMARKET NSW 2000
12/835966	8722817	Customer Substation	30756	Buffalo Road NORTH RYDE NSW 2113
CP/SP62325	7608193	Customer Substation	30773	Victoria Avenue, 460 - 470 CHATSWOOD NSW 2067
1/1033952	AC347620	Customer Substation	30787	Stratford Avenue CHARMHAVEN NSW 2263
Auto Consol 8663-90	7259885	Customer Substation	30797	Hansens Road TUMBI UMBI NSW 2261
11/1047924	9732074	Customer Substation	30799	Birnie Avenue LIDCOMBE NSW 2141
2/852153	9246766	Customer Substation	30803	Delhi Road NORTH RYDE NSW 2113

Folio Identifier(s)	Head Lease registered no.	Usage	PMIS	Address
10/1142773	8688200	Customer Substation	30805	Riverview Street RIVERVIEW NSW 2066
CP/SP83285	AB695506	Customer Substation	30811	Mars Road, 27 LANE COVE NSW 2066
CP/SP63903	9393452	Customer Substation	30813	Miller Street, 104 PYRMONT NSW 2009
52/866480	7992889	Customer Substation	30876	Shepherd Street, 61 - 65 MARRICKVILLE NSW 2204
1/1001894	9333211	Customer Substation	30877	Lord Street, 28 - 40 BOTANY NSW 2019
101/1058430	7749626	Customer Substation	30878	Carysfield Road GEORGES HALL NSW 2198
12/1003847	6397678	Customer Substation	30882	Lawford Street GREENACRE NSW 2190
6/598121	7789560	Customer Substation	30888	Pittwater Road, 130 BORONIA PARK NSW 2111
12/859953	8622448	Customer Substation	30894	Mundowie Road, 4 (Beaumont Road) MOUNT KURING- GAI NSW 2080
361/27791	6739540	Customer Substation	30901	Wyong Road KILLARNEY VALE NSW 2261
1/270238	AA521420	Customer Substation	30902	Botany Road, 252 & Mandible Street (Old S T C Site) ALEXANDRIA NSW 2015
100/805244	7795893	Customer Substation	30903	Military Road, 4 (Lot 100) MATRAVILLE NSW 2036

Folio Identifier(s)	Head Lease registered no.	Usage	PMIS	Address
13/1062447	AB822162	Customer Substation	30904	Lee Street (Henry Deane Park Development) SYDNEY NSW 2000
1/1000368	7920220	Customer Substation	30942	782 - 822 Bourke Street, (Nr Lachlan Street) WATERLOO NSW 2017
CP/SP61667	7792258	Customer Substation	30944	Harbour Street, 28 (Harbour Garden Tower) SYDNEY NSW 2000
2/717692	AE42897	Customer Substation	30948	Lord Street, 11 BOTANY NSW 2019
2/1010077	7345074	Customer Substation	30949	Chalmers Street, 168 - 180 SURRY HILLS NSW 2010
1222/1122099	S879707	Customer Substation	30953	Lambton Road, 165 BROADMEADOW NSW 2292
100/1202582	5734928	Customer Substation	30955	Waratah Street PUNCHBOWL NSW 2196
1/852153	9246765	Customer Substation	30956	Julius Avenue NORTH RYDE NSW 2113
4/803648	6646196	Customer Substation	30967	Warringah Close SOMERSBY NSW 2250
CP/SP63767	7044720	Customer Substation	30969	Wentworth Street, 11 - 27 MANLY NSW 2095
1/80877	T490714	Customer Substation	30971	Mary Street WICKHAM NSW 2293
1/1014953	AA816608	Customer Substation	30977	Pacific Highway, 80 NORTH SYDNEY NSW 2060
C/358076	7456203	Customer Substation	30989	Princes Highway, 93 - 103 ARNCLIFFE NSW 2205

Folio Identifier(s)	Head Lease registered no.	Usage	PMIS	Address
1/880644	6892317	Customer Substation	31008	Pacific Highway WYONG NORTH NSW 2259
7/803648	7459626	Customer Substation	31009	Warringah Close SOMERSBY NSW 2250
10/876736	8346266	Customer Substation	31012	Julius Avenue NORTH RYDE NSW 2113
CP/SP63309	7319997	Customer Substation	31013	Darley Street MONA VALE NSW 2103
191/1157041	AC690714	Customer Substation	31014	Talavera Road, 73 - 79 (Goodman Fielder building at Macquarie University) NORTH RYDE NSW 2113
492/856777	8732759	Customer Substation	31024	Biloela Street, 40 (Unit 2) VILLAWOOD NSW 2163
50/1201206	9342680	Customer Substation	31051	Carter Street, 16 - 18 HOMEBUSH BAY NSW 2127
57/773763	7504192	Customer Substation	31054	Figtree Drive, 1 HOMEBUSH NSW 2140
100/785183	7690779	Customer Substation	31056	Karalta Lane ERINA NSW 2250
1/882219	7669409	Customer Substation	31057	Canal Road, Lots 2 & 4 ST PETERS NSW 2044
30/877478B	9569259	Customer Substation	31069	Lee Street, 2 SYDNEY NSW 2000
100/1017870	8346314	Customer Substation	31070	Clarence Street, 35 - 43 (Nr Jamison Street) SYDNEY NSW 2000
CP/SP63341	9182334	Customer Substation	31111	The Entrance Road, 89 - 93 THE ENTRANCE NSW 2261

Folio Identifier(s)	Head Lease registered no.	Usage	PMIS	Address
1/13719; 2/13719	AE236727	Customer Substation	31123	Rocky Point Road, 91 - 111 KOGARAH NSW 2217
102/816495	AA476630	Customer Substation	31149	Nicholson Street, 37 BALMAIN NSW 2041
CP/SP62559	6759033	Customer Substation	31151	Belmore Street, 28a - 32 BURWOOD NSW 2134
92/1595	7245581	Customer Substation	31182	Park Road, 82 - 98 HURSTVILLE NSW 2220
1/880794	8128308	Customer Substation	31206	Princess Street, 36 - 44 BRIGHTON-LE- SANDS NSW 2216
2/575461	8932529	Customer Substation	31214	Giffnock Avenue, 16 NORTH RYDE NSW 2113
CP/SP67665	8394110	Customer Substation	31234	Herbert Street (Point Street, 43 - 81) PYRMONT NSW 2009
CP/SP61527	AA501483	Customer Substation	31236	Bowden Street, 23 - 31 ALEXANDRIA NSW 2015
CP/SP61485	6380090	Customer Substation	31238	Avoca Drive KINCUMBER NSW 2251
CP/SP70530	8407407	Customer Substation	31239	Maroomba Road TERRIGAL NSW 2260
CP/SP35749	7345084	Customer Substation	31240	Canal Road & Princes Highway ST PETERS NSW 2044
CP/SP62775	6837506	Customer Substation	31260	Rodborough Road FRENCHS FOREST NSW 2086
Auto Consol 14505-81; Auto Consol 9760-194; 27/1066680	7347807	Customer Substation	31285	St Peters Lane DARLINGHURST NSW 2010
1/880284	7277799	Customer Substation	31286	Lyon Park Road EPPING NSW 2121

Folio Identifier(s)	Head Lease registered no.	Usage	PMIS	Address
100/811210	7997515	Customer Substation	31287	Magdala Road NORTH RYDE NSW 2113
CP/SP64807	AC695283	Customer Substation	31374	Jones Street, 55 - 57 PYRMONT NSW 2009
10/612755	8138701	Customer Substation	31389	Waterloo Road, 80 GREENACRE NSW 2190
12/1005772	8293109	Customer Substation	31395	Vanessa Street, 105 KINGSGROVE NSW 2208
1/1001791	9118589	Customer Substation	31407	Majors Bay Road, 48 - 62 CONCORD NSW 2137
12/233037	8194368	Customer Substation	31459	Lanceley Place ARTARMON NSW 2064
15/806343	7511560	Customer Substation	31509	Violet Street, 82 REVESBY NSW 2212
134/7866	7456155	Customer Substation	31513	Fitzpatrick Street, 39 - 41 REVESBY NSW 2212
86/852750	8739334	Customer Substation	31514	Narabang Way, 22 BELROSE NSW 2085
1/570956	7931835	Customer Substation	31525	Dunblane Street CAMPERDOWN NSW 2050
1/631617	7975722	Customer Substation	31527	Bumborah Point Road, 1 BOTANY NSW 2019
1/1028185	7085802	Customer Substation	31530	Ricketty Street, 5 - 9 MASCOT NSW 2020
24/739261	9261255	Customer Substation	31539	Fairford Road, 108 - 118 PADSTOW NSW 2211
CP/SP61164	7918871	Customer Substation	31548	Birriga Road, 11 - 13 BELLEVUE HILL NSW 2023

Folio Identifier(s)	Head Lease registered no.	Usage	PMIS	Address
21/557970	9684418	Customer Substation	31561	Wilga Street BURWOOD NSW 2134
CP/SP65717	7067545	Customer Substation	31567	Bridge Street, 43a PENSURST NSW 2222
CP/SP64462	AC165186	Customer Substation	31595	Renwick Street, 1 DRUMMOYNE NSW 2047
CP/SP64272	6985926	Customer Substation	31600	Pacific Highway, 121 - 133 HORNSBY NSW 2077
2/1014894	AB870205	Customer Substation	31609	Lane Cove Road, 422 NORTH RYDE NSW 2113
CP/SP68694	8610165	Customer Substation	31611	Newland Street BONDI JUNCTION NSW 2022
1/1045171	8532073	Customer Substation	31612	Dunning Avenue, 61 - 71 ROSEBERY NSW 2018
1/550477	7885046	Customer Substation	31615	Chard Road, 19 - 21 BROOKVALE NSW 2100
202/1039922	8412840	Customer Substation	31619	Parramatta Road, 100 AUBURN NSW 2144
202/1039922	8412808	Customer Substation	31620	Parramatta Road, 100 AUBURN NSW 2144
1/270099	8206283	Customer Substation	31637	Jubilee Avenue, 7 WARRIEWOOD NSW 2102
2/181698	AB670858	Customer Substation	31640	Glebe Point Road, 431 GLEBE NSW 2037
3/1101874	9327522	Customer Substation	31641	Miller Street, 196 - 204 NORTH SYDNEY NSW 2060
132/1976	8649581	Customer Substation	31647	Terrigal Drive ERINA NSW 2250

Folio Identifier(s)	Head Lease registered no.	Usage	PMIS	Address
CP/SP84416	7850694	Customer Substation	31648	Taylor's Road LISAROW NSW 2250
1/1106014	7111589	Customer Substation	31649	Tatura Avenue & Glennie Street NORTH GOSFORD NSW 2250
CP/SP65086	8364890	Customer Substation	31662	Braidwood Street, 6 - 20 ENFIELD NSW 2136
104/866815	7715199	Customer Substation	31663	Reliance Drive TUGGERAH NSW 2259
CP/SP63503	8325008	Customer Substation	31667	Grosvenor Street, 27 - 35 (Young Street, 19) NEUTRAL BAY NSW 2089
12/1059147	AA976895	Customer Substation	31717	Green Street, 1 - 7 BOTANY NSW 2019
1/1007565B	8133470	Customer Substation	31724	Cowper Wharf WOOLLOOMOOLOO NSW 2011
1/664697	7233055	Customer Substation	31726	Bowden Street, 8 - 22 ALEXANDRIA NSW 2015
CP/SP65530	AA254288	Customer Substation	31729	Palmer Street DARLINGHURST NSW 2010
CP/SP64626	7423399	Customer Substation	31731	Horsley Road, 244 - 254 MILPERRA NSW 2214
2/1063293	AG941363	Customer Substation	31770	Coward Street, 283 MASCOT NSW 2020
2/1063293	AA796039	Customer Substation	31772	Coward Street, 283 MASCOT NSW 2020
10/1004914	AF835027	Customer Substation	31814	Bourke Street, 782 - 822 (Lachlan & South Dowlings Streets) WATERLOO NSW 2017

Folio Identifier(s)	Head Lease registered no.	Usage	PMIS	Address
CP/SP69204	8553575	Customer Substation	31821	Renny Lane PADDINGTON NSW 2021
2007/1127875	8758726	Customer Substation	31835	John Street, 24 LIDCOMBE NSW 2141
61/24151	8648965	Customer Substation	31857	Lakeside Parade THE ENTRANCE NSW 2261
CP/SP63717	7076013	Customer Substation	31860	Old Pittwater Road BROOKVALE NSW 2100
CP/SP66300	7467814	Customer Substation	31890	Delmar Parade, 1 - 3 DEE WHY NSW 2099
811/1012563	7704676	Customer Substation	31891	Parkview Drive, 8 HOMEBUSH NSW 2140
13/270215	8522798	Customer Substation	31900	Harris Street, 19 PYRMONT NSW 2009
11/1062204	AC243715	Customer Substation	31969	Anzac Parade, Cnr Day Street KENSINGTON NSW 2033
CP/SP67246	AB725721	Customer Substation	31972	Sussex Street, 296 - 304 (Also Known As Kent Street, 515) SYDNEY NSW 2000
3/1028853	9310922	Customer Substation	31994	Endeavour Street (Anderson Street, 18 - 26) CHATSWOOD NSW 2067
35/842139	8964148	Customer Substation	32001	Rodborough Road, 22 FRENCHS FOREST NSW 2086
1/1087746; CP/SP76902	8122383	Customer Substation	32005	Dalgety Road & Hickson Road WALSH BAY NSW 2000
2/1194897	9635092	Customer Substation	32067	Pile Road SOMERSBY NSW 2250

Folio Identifier(s)	Head Lease registered no.	Usage	PMIS	Address
1/1039806; 2/1039806	3896011	Customer Substation	16042; 16043	O'Riordan Street, 241 & Robey Street MASCOT NSW 2020
1/778342	AA977313	Customer Substation	32104	Kent Street, 383 - 385 SYDNEY NSW 2000
20/560416	8359068	Customer Substation	32293	Stanley Street, 14 PEAKHURST NSW 2210
6/803648	7795915	Customer Substation	32299	Warringah Close SOMERSBY NSW 2250
Vol 8661 Fol 220A; Vol 8661 Fol 220B	AB27151	Customer Substation	32300	Muriel Street (Westfield Shoppingtown) HORNSBY NSW 2077
CP/SP69758	9072985	Customer Substation	32303	Belgrave Street, 5 - 19 KOGARAH NSW 2217
3/876763	8489524	Customer Substation	32327	Pirrama Road (Wharf 10) PYRMONT NSW 2009
7/2/6039	9854856	Customer Substation	32341	William Street GOSFORD NSW 2250
1/620857	7450783	Customer Substation	32342	Carrington Road, 47 MARRICKVILLE NSW 2204
102/1010007	9886151	Customer Substation	32344	George Street, 357 - 363 SYDNEY NSW 2000
76/668028	8812315	Customer Substation	32347	Longueville Road, 231 LANE COVE NSW 2066
1/976134	7864650	Customer Substation	32363	Wunulla Road, 21 POINT PIPER NSW 2027
11/1017502	9907725	Customer Substation	32364	George Street, 248 - 252 SYDNEY NSW 2000

Folio Identifier(s)	Head Lease registered no.	Usage	PMIS	Address
1/1046451	8503384	Customer Substation	32399	Oxford Falls Road, 1087 OXFORD FALLS NSW 2100
2/SP58527	AA439597	Customer Substation	32427	Gindurra Road SOMERSBY NSW 2250
501/1024358	AA12679	Customer Substation	32428	Julius Avenue NORTH RYDE NSW 2113
B/337800	7136270	Network Substation	32497	Penkivil Street, 12 WILLOUGHBY NSW 2068
CP/SP64730	AB865043	Customer Substation	32505	Bayswater Road, 72 - 78 RUSHCUTTERS BAY NSW 2011
31/1035380	9297857	Customer Substation	32513	Pottinger Street WALSH BAY NSW 2000
1/865241; 2/865241; 3/865241	3811769	Customer Substation	16263; 16265	Thomas Street HAYMARKET NSW 2000
74/755245	AA533582	Customer Substation	32552	Mountain Road WARNERVALE NSW 2259
CP/SP91226	AI163593	Customer Substation	32562	Botany Road, 755 - 759 (Nr Jones Lane) ROSEBERY NSW 2018
CP/SP64946	8309916	Customer Substation	32565	Pittwater Road, 637 - 641 DEE WHY NSW 2099
CP/SP65907	7654029	Customer Substation	32577	Pacific Highway, 813 CHATSWOOD NSW 2067
1/270193	8496219	Customer Substation	32586	Phillips Street, Nr Jacaranda Drive CABARITA NSW 2137
128/1976	8975028	Customer Substation	32606	Chetwynd Road ERINA NSW 2250

Folio Identifier(s)	Head Lease registered no.	Usage	PMIS	Address
2/1046090	8599325	Customer Substation	32610	Waterloo Road NORTH RYDE NSW 2113
CP/SP38125	AC728274	Customer Substation	32619	Gardeners Road, 639 MASCOT NSW 2020
1/787350	9515140	Customer Substation	32626	Botany Road, 809 - 821 ROSEBERY NSW 2018
12/1047036	AB868797	Customer Substation	32637	Bourke Road, 965 ALEXANDRIA NSW 2015
CP/SP64972	AD259726	Customer Substation	32639	Chippen Street, 47 - 49 CHIPPENDALE NSW 2008
CP/SP69140	8964460	Customer Substation	32662	Queenscliff Road, 352 QUEENSCLIFF NSW 2096
100/715231	AA902987	Customer Substation	32663	Murray Street (Marrickville Metro Plaza) MARRICKVILLE NSW 2204
100/1207275	9048198	Customer Substation	32702	Burns Road, Nr Fiona Road BEECROFT NSW 2119
CP/SP66694	AB934703	Customer Substation	32722	Hunter Street, 25 - 29 HORNSBY NSW 2077
CP/SP64932	7871109	Customer Substation	32725	Bourke Road, 77 - 79 ALEXANDRIA NSW 2015
CP/SP65702	7667135	Customer Substation	32726	Roscoe Street, 3 - 7 BONDI NSW 2026
1/1084245	AA408030	Customer Substation	32730	Lake Haven Drive CHARMHAVEN NSW 2263
1/1084245	U421164	Customer Substation	32730	Lake Haven Drive CHARMHAVEN NSW 2263

Folio Identifier(s)	Head Lease registered no.	Usage	PMIS	Address
CP/SP54664	7994193	Customer Substation	32732	Brady Street, 2 MOSMAN NSW 2088
CP/SP56005	AA578203	Customer Substation	32734	Miller Street, 237 NORTH SYDNEY NSW 2060
CP/SP66459	8364891	Customer Substation	32754	Old Pittwater Road, 108 BROOKVALE NSW 2100
CP/SP47754	9560290	Customer Substation	16402; 16405	Saunders Street PYRMONT NSW 2009
104/836610A; 104/836610B	AB964313	Customer Substation	16416; 16418	Bent Street & Phillip Street SYDNEY NSW 2000
CP/SP67235	AA451985	Customer Substation	32845	Power Avenue, 11 - 15 (Loveridge Street) ALEXANDRIA NSW 2015
106/1152982; 1/1052642; 3/1052642	9677959	Customer Substation	32863	Alfred Street RHODES NSW 2138
A/100087	7945715	Customer Substation	32864	Ireton Street MALABAR NSW 2036
1/882219	AB79563	Customer Substation	32885	Canal Road, 12 MASCOT NSW 2020
11/594967	8610132	Customer Substation	32888	Joynton Avenue, 146 - 158 ROSEBERY NSW 2018
20/667441	8755496	Customer Substation	32909	Victoria Road, 177 MARRICKVILLE NSW 2204
CP/SP67205	AC574226	Customer Substation	32935	Ocean Parade, 65 - 69 THE ENTRANCE NSW 2261
2/1071601; 6/1071601; CP/SP73990; CP/SP73991; CP/SP78843	9306542	Customer Substation	32938	Hickson Road, Nr Pottinger Street WALSH BAY NSW 2000

Folio Identifier(s)	Head Lease registered no.	Usage	PMIS	Address
CP/SP65647	7712574	Customer Substation	32944	Newcastle Street, 11 - 19 ROSE BAY NSW 2029
Auto Consol 8393-144	AB143658	Customer Substation	32949	Mona Vale Road, 251 ST IVES NSW 2075
CP/SP32885	8561524	Customer Substation	32955	Clearview Place, 16 BROOKVALE NSW 2100
102/788179	AA780196	Customer Substation	32957	Enterprise Drive, Cnr Hereford Street BERKELEY VALE NSW 2261
4/605078	9554635	Customer Substation	32964	Cliff Street WATSONS BAY NSW 2030
15/1062447	AB327525	Customer Substation	32965	Lee Street, 26 - 30 BROADWAY NSW 2007
70/786275	8420124	Customer Substation	33016	Botany Road, 189 - 191 ALEXANDRIA NSW 2015
101/1040916; CP/SP67782	8562760	Customer Substation	33042	Beresford Road, 1 - 3 STRATHFIELD NSW 2135
1/873441	7470380	Customer Substation	33082	Parramatta Road, 23 - 29 LIDCOMBE NSW 2141
CP/SP66181	7867853	Customer Substation	33086	Moore Park Road, 228 - 230 PADDINGTON NSW 2021
CP/SP40218	8333184	Customer Substation	33087	Bridge Road, 1 - 29 STANMORE NSW 2048
97/36281	8460264	Customer Substation	33109	Chester Street, 14 - 16 MAROUBRA NSW 2035
Auto Consol 8652-102	5298940	Customer Substation	16561; 16562	Alfred Street & Broughton Street MILSONS POINT NSW 2061

Folio Identifier(s)	Head Lease registered no.	Usage	PMIS	Address
2/1029291	9861599	Customer Substation	33123	Green Street, 45 - 47 BOTANY NSW 2019
CP/SP68755	9063167	Customer Substation	33136	Layton Street, 12 - 14 CAMPERDOWN NSW 2050
CP/SP66638	7959330	Customer Substation	33137	Liverpool Road, 411 - 415 ASHFIELD NSW 2131
1/591036	9209707	Customer Substation	33150	Burns Bay Road, 60 LANE COVE NSW 2066
1/1176306	9486918	Customer Substation	33154	Pacific Highway & Romsey Street WAITARA NSW 2077
CP/SP67607; CP/SP67608	8610536	Customer Substation	33156	Parramatta Road, 386 - 414 PETERSHAM NSW 2049
1/634604	Q997521	Customer Substation	33160	Christina Road, 2 LEIGHTONFIELD NSW 2163
CP/SP66106	7811521	Customer Substation	33165	South Creek Road, 176 DEE WHY NSW 2099
191/1157041	AA532629	Customer Substation	33185	Innovation Drive, 3 (Dow Corning Building - Macquarie Uni) NORTH RYDE NSW 2113
1/1013682	AA593162	Customer Substation	33192	Sailors Bay Road, 79 - 113 NORTHBRIDGE NSW 2063
CP/SP68110	9832889	Customer Substation	33210	Railway Parade, 127 ERSKINEVILLE NSW 2043
11/1184516	8427981	Customer Substation	33212	Richardson Place (Riverside Corporate Park, Lot 18) NORTH RYDE NSW 2113

Folio Identifier(s)	Head Lease registered no.	Usage	PMIS	Address
CP/SP67304	8273372	Customer Substation	33225	Vanessa Street, 57 KINGSGROVE NSW 2208
2/408335	AA335392	Customer Substation	33238	Quay Street, 93 - 105 HAYMARKET NSW 2000
489/48289	AB571906	Customer Substation	16581; 16723	East Street LIDCOMBE NSW 2141
2/840353	9751226	Customer Substation	33320	Darlinghurst Road, 213 - 219 DARLINGHURST NSW 2010
21/1000905	AD122858	Customer Substation	33321	Edward Street PYRMONT NSW 2009
20/1024881	8765512	Customer Substation	33380	Holker Street, 4 NEWINGTON NSW 2127
1/725754	9667334	Customer Substation	33401	Forest Way, 212 & Bundaleer Street BELROSE NSW 2085
3/1205943	AA236540	Customer Substation	33402	Pennant Hills Road, 200 - 212 THORNLEIGH NSW 2120
8/262534	9448391	Customer Substation	33403	Miller Street, 128 NORTH SYDNEY NSW 2060
210/1172133	AB797204	Customer Substation	33407	Pacific Highway & Westbourne Street ST LEONARDS NSW 2065
102/733002	AE349172	Customer Substation	33410	Pacific Highway, 77 NORTH SYDNEY NSW 2060
10/746453	9654744	Customer Substation	33423	Parramatta Road, 111 CONCORD NSW 2137

Folio Identifier(s)	Head Lease registered no.	Usage	PMIS	Address
CP/SP67386	8413224	Customer Substation	33425	Pyrmont Bridge Road, 2 - 50 CAMPERDOWN NSW 2050
100/1028293	AB160704	Customer Substation	33433	Holden Street GOSFORD NSW 2250
3/1057509	9129679	Customer Substation	33438	Smail Lane & Blackwattle Lane Mountain Street, 46 - 52 ULTIMO NSW 2007
CP/SP69352	9061619	Customer Substation	33472	Pacific Highway, 809 - 811 (Cnr Victoria Avenue) CHATSWOOD NSW 2067
590/656070	AC968341	Customer Substation	33474	Herring Road, 108 & Epping Road MARSFIELD NSW 2122
45/1210393	9488000	Customer Substation	33476	Woonona Avenue, 26 WAHROONGA NSW 2076
11/1013030	AA307165	Customer Substation	33482	Pacific Highway, 207 - 209 ST LEONARDS NSW 2065
1/1197755	8166715	Customer Substation	33503	Blaxland Road, 305 RYDE NSW 2112
Auto Consol 7674-28	9817281	Customer Substation	33517	Shepherd Street, 132 DARLINGTON NSW 2008
CP/SP89873	AA29372	Customer Substation	33518	O'riordan Street, 182 - 196 MASCOT NSW 2020
CP/SP70158	AA235363	Customer Substation	33519	Hickson Road, 8 - 16 THE ROCKS NSW 2000
12/594967	9656471	Customer Substation	33522	Epsom Road, 84 - 92 ZETLAND NSW 2017

Folio Identifier(s)	Head Lease registered no.	Usage	PMIS	Address
CP/SP4382	Z715975	Customer Substation	33528	Trafalgar Street, 12 - 18 BRIGHTON-LE-SANDS NSW 2216
CP/SP67258	9418819	Customer Substation	33633	Huntley Street, 45 - 51 ALEXANDRIA NSW 2015
CP/SP69132	9159156	Customer Substation	33635	Anzac Parade, 398 - 402 KINGSFORD NSW 2032
CP/SP67565	9480449	Customer Substation	33686	Ralph Street, 36 ALEXANDRIA NSW 2015
814/1030022	8735653	Customer Substation	33689	Parkview Drive, 8 HOMEBUSH BAY NSW 2127
CP/SP62475	AA384285	Customer Substation	33711	William Street, 8 - 12 RYDE NSW 2112
CP/SP66870	8713990	Customer Substation	33714	Beaconsfield Street, 79 - 81 NEWPORT NSW 2106
2/1078998; 3/1078998	AA298825	Customer Substation	33740	Berry Street, 77 NORTH SYDNEY NSW 2060
CP/SP70446	AC353820	Customer Substation	33749	Brook Street, 102 - 106 CLOVELLY NSW 2031
763/1038433	8813455	Customer Substation	33750	New Canterbury Road, 163a - 181 PETERSHAM NSW 2049
CP/SP69103	9357222	Customer Substation	33751	Raymond Street, 55 BANKSTOWN NSW 2200
10/1149050	AA957933	Customer Substation	33763	Pacific Highway MT PENANG NSW 2250
21/1084673	9719386	Customer Substation	33765	Ilya Avenue, Cnr Karalta Road ERINA NSW 2250
CP/SP67907	8579644	Customer Substation	33780	Oaks Avenue, 75 - 79 DEE WHY NSW 2099

Folio Identifier(s)	Head Lease registered no.	Usage	PMIS	Address
1/859537	8712011	Customer Substation	33788	Lyon Park Road, 2 - 4 NORTH RYDE NSW 2113
2/1001894	9363658	Customer Substation	33855	Lord Street, 28 - 40 BOTANY NSW 2019
100/1035862	9701353	Customer Substation	33859	Marrickville Road, 85 - 95 MARRICKVILLE NSW 2204
1/210540	AC104394	Customer Substation	33860	Mcperson Street, 2 - 8 BANKSMEDOW NSW 2019
98/1048930	AB20629	Customer Substation	33870	Balls Head Road (Hmas Waterhen) WAVERTON NSW 2060
21/860283	8072232	Customer Substation	16737; 17150	Muir Road CHULLORA NSW 2190
CP/SP73082	AB242445	Customer Substation	33926	Gadigal Road WATERLOO NSW 2017
CP/SP67995	9141314	Customer Substation	33928	Gardeners Road, 538 MASCOT NSW 2020
121/1033067	AG455748	Customer Substation	33929	Reliance Drive TUGGERAH NSW 2259
11/559020	9764011	Customer Substation	33931	Ocean Beach Road, Cnr Mcmasters Road WOY WOY NSW 2256
111/603028	AA154452	Customer Substation	33937	Middleton Road, 24 DEE WHY WEST NSW 2099
207/1044674	AB21525	Customer Substation	33939	Lime Street, 15 (Nr Erskine Street) DARLING HARBOUR NSW 2000
CP/SP68972	8996921	Customer Substation	34001	Orara Street, 2 - 10 WAITARA NSW 2077

Folio Identifier(s)	Head Lease registered no.	Usage	PMIS	Address
CP/SP69052	9160252	Customer Substation	34167	Atchison Street, 2 - 14 ST LEONARDS NSW 2065
CP/SP69746	8965840	Customer Substation	34188	Mcevoy Street, 22 - 26 WATERLOO NSW 2017
81/1033767	AC13675	Customer Substation	34201	Euston Road, 167 - 169 ALEXANDRIA NSW 2015
CP/SP71140	AA37543	Customer Substation	34202	Bishop Street, 2 ST PETERS NSW 2044
CP/SP71215	AD107826	Customer Substation	34203	Mcevoy Street, 147 - 171 ALEXANDRIA NSW 2015
1/231713	9156095	Customer Substation	34331	Victoria Road, 29 - 53 (Scots College) BELLEVUE HILL NSW 2023
100/789171	8472084	Customer Substation	17183; 17182	George Street, 400 SYDNEY NSW 2000
302/1007368	9019180	Customer Substation	34390	Pioneer Avenue TUGGERAH NSW 2259
4/216364	9710928	Customer Substation	34392	Thew Parade, 1 DEE WHY NSW 2099
CP/SP75760	AB794969	Customer Substation	34397	Sussex Street, 339 SYDNEY NSW 2000
101/809479	AA795333	Customer Substation	34424	Audley Street, 93 PETERSHAM NSW 2049
CP/SP68978	8940261	Customer Substation	34433	Botany Road, 580 ROSEBERY NSW 2018
CP/SP3395	9812442	Customer Substation	34512	Howard Avenue, 28 DEE WHY NSW 2099
1/270215	AB401349	Customer Substation	34566	Cadigal Avenue, 19 - 27 PYRMONT NSW 2009

Folio Identifier(s)	Head Lease registered no.	Usage	PMIS	Address
1/1033170	AB228427	Customer Substation	34567	Margaret Street RYDE NSW 2112
5/1130105	AB289018	Customer Substation	34681	Lane Cove Road, 396 NORTH RYDE NSW 2113
1/229802	AB114953	Customer Substation	34683	Epsom Road, 65 ROSEBERY NSW 2018
100/1032863	9531655	Customer Substation	34770	Darley Street, 6 FORESTVILLE NSW 2087
1/830423	AB151206	Customer Substation	34778	Albert Street, 22 - 26 HARBORD NSW 2096
3/1085830	AC920604	Customer Substation	34807	Pitt Street, 323 - 327 SYDNEY NSW 2000
4/601758	9665559	Customer Substation	34878	Bennett Street CURL CURL NSW 2096
100/1048205	AA881066	Customer Substation	34911	Boundary Street, 19a RUSHCUTTERS BAY NSW 2011
1/1100667	AD224244	Customer Substation	34915	Ferguson Street, 791 - 801 MAROUBRA NSW 2035
CP/SP69567	9209659	Customer Substation	34922	Botany Road, 741 ROSEBERY NSW 2018
6110/1188980	9691429	Customer Substation	34936	George Downes Drive KULNURA NSW 2250
CP/SP71980	9722706	Customer Substation	34990	Pacific Highway, 599 ST LEONARDS NSW 2065
CP/SP70150	9417262	Customer Substation	34992	Pittwater Road, 910 DEE WHY NSW 2099
CP/SP69543	9953470	Customer Substation	35060	Botany Road, 138 - 142 EVELEIGH NSW 2016

Folio Identifier(s)	Head Lease registered no.	Usage	PMIS	Address
4707/752015	AB396220	Customer Substation	35061	Anzac Parade, Cnr Burke Road (Matraville High School) CHIFLEY NSW 2036
2/229802	9278437	Customer Substation	35063	Dalmeny Avenue, 110 ROSEBERY NSW 2018
102/831537	AJ122366	Communication Site	35065	Black Mountain WINGEN NSW 2337
1020/871836	AA325859	Customer Substation	35071	Hume Highway, Lot 1020 CHULLORA NSW 2190
1/270368; CP/SP71281	9888707	Customer Substation	35147	O'Brien Street & Railway Street (Pacific Place) CHATSWOOD NSW 2067
601/1052124A; 601/1052124B	AB178209	Customer Substation	35201	Shelley Street, 10 (Near Sussex Street) SYDNEY NSW 2000
1/501384; 2/501384	AC464293	Customer Substation	35203	Anzac Parade (N S G Building) KENSINGTON NSW 2033
CP/SP70145	AB396892	Customer Substation	35206	Earl Place, 10 (Kings Cross) POTTS POINT NSW 2011
CP/SP70488	9448414	Customer Substation	35208	Sydney Park Road, 221 - 229 ST PETERS NSW 2044
2/553067	AB616797	Customer Substation	35211	Pacific Highway, Cnr Kinarra Avenue WYOMING NSW 2250
2/1124852	AD832488	Customer Substation	35226	Missenden Road, 8 CAMPERDOWN NSW 2050
CP/SP69315	AA780148	Customer Substation	35232	Spencer Street, 44 - 46 ROSE BAY NSW 2029

Folio Identifier(s)	Head Lease registered no.	Usage	PMIS	Address
2/1043041	AA489972	Customer Substation	35251	Khartoum Road, 1 - 5 NORTH RYDE NSW 2113
2/1052642	AD400591	Customer Substation	35253	Homebush Bay Drive RHODES NSW 2138
107/1152982; 3/1195695; 4/1195695	AD400528	Customer Substation	35254	Homebush Bay Drive, 1c RHODES NSW 2138
1/1215839	AB255992	Customer Substation	35258	Rex Road, 145 GEORGES HALL NSW 2198
112/1022614	AA911146	Customer Substation	35277	Watt Street GOSFORD NSW 2250
51/1/1873	AB279394	Customer Substation	35343	King Street BOTANY NSW 2019
11/1126693	AE327471	Customer Substation	35344	George Street, 537 - 551 SYDNEY NSW 2000
CP/SP71198	AA714331	Customer Substation	35346	Botany Road, 62 - 74 ALEXANDRIA NSW 2015
CP/SP69936	AA288301	Customer Substation	35348	Kent Road, 35 - 35 ROSE BAY NSW 2029
2/1055431	AB13758	Customer Substation	35366	Coward Street, 197 - 201 MASCOT NSW 2020
1/1121706	AA902066	Customer Substation	35399	Jamison Street, 11 SYDNEY NSW 2000
CP/SP70012	9472603	Customer Substation	35413	Atchison Street, 13 - 19 ST LEONARDS NSW 2065
901/1074123	AH498719	Customer Substation	35429	George Street, 678 - 680 (World Square) SYDNEY NSW 2000
CP/SP81412	AE236181	Customer Substation	35457	Henderson Street, 9 BONDI NSW 2026

Folio Identifier(s)	Head Lease registered no.	Usage	PMIS	Address
191/1157041	AC363118	Customer Substation	35461	Culloden Road, Nr Talavera Road (Macquarie University Playing Fields) MACQUARIE PARK NSW 2113
2/SP81490	AA839195	Customer Substation	35466	Dickson Avenue, 42 - 44 ARTARMON NSW 2064
6/5557	AA903277	Customer Substation	35490	Birrell Street WAVERLEY NSW 2024
7/7738	AJ574973	Customer Substation	35547	Sparkes Road WARNERVALE NSW 2259
CP/SP70298	AA19015	Customer Substation	35577	Roseberry Street, 47 - 51 (Koorala Street) MANLY VALE NSW 2093
15/6280	9570619	Customer Substation	35580	Beecroft Road, 144 - 146 BEECROFT NSW 2119
B/356688	AA765543	Customer Substation	35581	Hutchinson Street, 29 - 41 SURRY HILLS NSW 2010
2/1116263	AB744860	Customer Substation	35588	William Street, 291 - 210 SYDNEY NSW 2000
CP/SP91401	AC83276	Customer Substation	35637	Bourke Street, 417 - 435 SURRY HILLS NSW 2010
CP/SP71103	AB74508	Customer Substation	35638	Cornwallis Street, 31 - 41 REDFERN NSW 2016
1/794955	AB399374	Customer Substation	35639	Huntleys Point Road (Riverside Girl's High School) HUNTLEYS POINT NSW 2111
102/1072389	AB22248	Customer Substation	35645	Devitt Place HILLSDALE NSW 2036

Folio Identifier(s)	Head Lease registered no.	Usage	PMIS	Address
11/1183279	AB779535	Customer Substation	35807	Denistone Road DENISTONE NSW 2114
CP/SP71871	AB888230	Customer Substation	35823	Regent Street, 52 CHIPPENDALE NSW 2008
105/1152982	AC94771	Customer Substation	35884	Homebush Bay Drive, 1 RHODES NSW 2138
CP/SP70871	AB636995	Customer Substation	35909	Goold Street (Regent Street, 49 - 53) CHIPPENDALE NSW 2008
CP/SP72964	AA709205	Customer Substation	35965	Ricketty Street, 28 MASCOT NSW 2020
CP/SP71247	AB390777	Customer Substation	35989	Henry Parry Drive, Cnr Dwyer Street GOSFORD NSW 2250
13/1061775	AB112336	Customer Substation	35990	Coral Street, Cnr Wilfred Barrett Drive THE ENTRANCE NSW 2261
30/1172968	AB143061	Chamber Type Substation	35992	Manns Road, 356 GOSFORD NSW 2250
CP/SP71897	AA987496	Customer Substation	35996	Allen Street, 25 - 33 WATERLOO NSW 2017
2/367373	9645524	Customer Substation	35997	New Line Road CHERRYBROOK NSW 2126
203/1044058	AB112308	Customer Substation	36178	Manns Street GOSFORD NSW 2250
56/1102034	AB55524	Customer Substation	36227	Canal Road, 2 ST PETERS NSW 2044
1/1062325	AA802489	Customer Substation	36343	Garfield Street, 4 FIVE DOCK NSW 2046

Folio Identifier(s)	Head Lease registered no.	Usage	PMIS	Address
100/1049574	AC740733	Customer Substation	36344	George Street, 29 - 37 WOY WOY NSW 2256
CP/SP72442	AA508001	Customer Substation	36458	Arncliffe Street, 35 ARNCLIFFE NSW 2205
100/1213007	AA946369	Customer Substation	36481	Hale Street, 1a BOTANY NSW 2019
2/604380	AB485188	Customer Substation	36499	Mandible Street, 7 ALEXANDRIA NSW 2015
3/1039225A; 3/1039225B	AB61507	Customer Substation	36579	Pile Road SOMERSBY NSW 2250
CP/SP62158	AA777538	Customer Substation	36581	Adelaide Street, 36 - 40 EAST GOSFORD NSW 2250
205/873983	AA827524	Customer Substation	36608	Pioneer Avenue, Nr Reliance Avenue TUGGERAH NSW 2259
6/1130359	AF392516	Customer Substation	36615	Herb Elliott Avenue HOMEBUSH BAY NSW 2124
10/1110035	AG497565	Customer Substation	36616	Herb Elliott Avenue, Site 5 HOMEBUSH BAY NSW 2141
CP/SP77938	AC633660	Customer Substation	37034	Doncaster Avenue, 101 - 105 RANDWICK NSW 2031
CP/SP73528	AB401402	Customer Substation	37093	Bowman Street & Tambur Street (Distillery Drive) PYRMONT NSW 2009
11/748532	9972211	Customer Substation	6678; 30545	Mavis Street, 36 REVESBY NSW 2212
15/1148612	AE336681	Customer Substation	37897	Eden Park Drive, 5 MACQUARIE PARK NSW 2113

Folio Identifier(s)	Head Lease registered no.	Usage	PMIS	Address
CP/SP72955	AF889804	Customer Substation	37962	Pile Road SOMERSBY NSW 2250
CP/SP72557	AB324200	Customer Substation	37979	John Whiteway Drive, 80 GOSFORD NSW 2250
CP/SP88678	AE554874	Customer Substation	37984	Post Office Lane (Victoria Avenue) CHATSWOOD NSW 2067
1/668617	AC445164	Customer Substation	37985	Pacific Highway, 2 - 8 (Ourimbah Lisarow RSL Club P / L) OURIMBAH NSW 2258
20/1003588	AD473421	Customer Substation	37991	Delhi Road NORTH RYDE NSW 2113
CP/SP74758	AE862118	Kiosk Type Substation	38017	Hutton Road, Nr Leonard Street (North Entrance) THE ENTRANCE NORTH NSW 2261
CP/SP76683	AC112086	Customer Substation	38034	Bay Street, 34 BOTANY NSW 2019
1/591958	AB232684	Customer Substation	38041	Railway Street WOY WOY NSW 2256
CP/SP72886	AB701725	Customer Substation	38052	Bronte Road, 25 - 33 BONDI JUNCTION NSW 2022
CP/SP73236	AB388480	Customer Substation	38111	Goulburn Street, 142 (Brisbane Street & Wemyrss Lane) SURRY HILLS NSW 2010
CP/SP73318	AB55397	Customer Substation	38113	Harris Street, 444 ULTIMO NSW 2007
381/1061794	AC129007	Customer Substation	38115	Wentworth Road, 38a VAUCLUSE NSW 2030

Folio Identifier(s)	Head Lease registered no.	Usage	PMIS	Address
11/1083971	AD14651	Customer Substation	38117	Princes Highway, 500 ST PETERS NSW 2044
4/1114935	AD233000	Chamber Type Substation	38372	Broken Bay Road (Ettalong Beach Memorial Club) ETTALONG BEACH NSW 2257
CP/SP73850	AC566459	Customer Substation	38870	York Street, 65 SYDNEY NSW 2000
CP/SP73608	AC291878	Customer Substation	38907	Mountain Street, 22 - 36 ULTIMO NSW 2007
401/1094938	AC898752	Customer Substation	38937	Graf Avenue WEST RYDE NSW 2114
CP/SP73502	AA959304	Customer Substation	38953	Lachlan Street, 2 - 4 WATERLOO NSW 2017
100/1028293	AB601349	Customer Substation	38954	Cape Street & Stephen Street (Gosford Hospital) GOSFORD NSW 2250
CP/SP72314	AB858717	Customer Substation	39006	Hutchinson Street SURRY HILLS NSW 2010
Auto Consol 7524-52; B/376105	AE754325	Customer Substation	39009	Broadway, 180 - 200 CHIPPENDALE NSW 2008
5/1093225	AD788807	Customer Substation	39010	Darling Island Road, 1 DARLING HARBOUR NSW 2000
CP/SP75071	AF264107	Customer Substation	39044	Bay Street, 36a - 48 DOUBLE BAY NSW 2028
B/101882	AF285401	Customer Substation	39070	Greenfield Parade, 8 (Bankstown Sports Club) BANKSTOWN NSW 2200

Folio Identifier(s)	Head Lease registered no.	Usage	PMIS	Address
373/1084113	AC985711	Customer Substation	39077	Muir Road, 9 CHULLORA NSW 2190
CP/SP77684	AC623931	Customer Substation	39080	Greek Street, 13 - 17 GLEBE NSW 2037
CP/SP74191	AB824633	Customer Substation	39087	Ocean Street, 26 - 30 NORTH BONDI NSW 2026
1/1119395	AD973505	Customer Substation	39097	Pacific Highway, 100 NORTH SYDNEY NSW 2060
CP/SP76963	AC43101	Customer Substation	39125	Wentworth Street, 68 - 76 RANDWICK NSW 2031
CP/SP72924	AC707500	Customer Substation	39145	Terrigal Drive, 43 TERRIGAL NSW 2260
2/1068011	AF176728	Customer Substation	39151	Moore Park Road PADDINGTON NSW 2021
B/330260	AC788657	Customer Substation	39200	Dunning Avenue, 129 ROSEBERY NSW 2018
1/792081	AD907670	Customer Substation	39421	Stephen Road, 1 - 47 BOTANY NSW 2019
CP/SP75028	AB502226	Customer Substation	39437	Regent Street, 12 - 26 CHIPPENDALE NSW 2008
2/1102451	AF613581	Customer Substation	39477	Bathurst Street, 101 - 105 (Kent Street, 488) SYDNEY NSW 2000
413/1058215	AC511435	Customer Substation	39548	Woolworths Way, 2 Nr Florey Street WARNERVALE NSW 2259
11/1102278	AE187308	Customer Substation	39611	Parramatta Road, 92 LIDCOMBE NSW 2141

Folio Identifier(s)	Head Lease registered no.	Usage	PMIS	Address
1/630173	AD242737	Customer Substation	39618	Arthur Street, 98 - 100 (Little Walker Street) NORTH SYDNEY NSW 2060
Auto Consol 7032-139	AE366622	Customer Substation	39629	Braidwood Street, 1 STRATHFIELD SOUTH NSW 2136
442/1008879	AB913279	Customer Substation	39739	Lucca Road WYONG NSW 2259
10/1179388	AD133407	Customer Substation	39902	Bourke Road, 170 - 180 ALEXANDRIA NSW 2015
62/1009964	AH208300	Customer Substation	39977	Sussex Street, 201 SYDNEY NSW 2000
10/1028973	AK277110	Customer Substation	39978	Oxford Street, 205 - 209 Bondi Junction NSW 2022
CP/SP75809	AB883112	Customer Substation	40014	Harris Street, 320 PYRMONT NSW 2009
CP/SP80522	AD511455	Customer Substation	40028	The Avenue, 7 - 9 HURSTVILLE NSW 2220
285/752013	AD260210	Customer Substation	40165	Neptune Street, 13 REVESBY NSW 2212
100/1152517	AD761893	Customer Substation	40167	Meeks Road, 42 - 46 MARRICKVILLE NSW 2204
2/1094580	AE656377	Customer Substation	40182	Danks Street, 28 - 30 WATERLOO NSW 2017
23/1117290A; 23/1117290B	AD20799	Customer Substation	40185	North Terrace (Centro Bankstown Shopping Centre) BANKSTOWN NSW 2200
1/792081	AE150670	Customer Substation	40223	Stephen Road, 1 - 47 BOTANY NSW 2019

Folio Identifier(s)	Head Lease registered no.	Usage	PMIS	Address
CP/SP4720	AE986043	Customer Substation	40225	Park Street, 52 MONA VALE NSW 2103
10/1162507	AD326910	Customer Substation	40236	Artarmon Road, 24 WILLOUGHBY NSW 2068
10/1179388	AD133409	Customer Substation	40248	Bourke Street, 138 - 170 ALEXANDRIA NSW 2015
CP/SP44724	AC186689	Customer Substation	40316	King Street, 74 - 88 NEWTOWN NSW 2042
10/1125680	AG84592	Customer Substation	40370	Herb Elliott Avenue HOMEBUSH BAY NSW 2124
2004/1103434	AE269206	Customer Substation	40435	Union Street, 52 - 72 PYRMONT NSW 2009
1/1073376; 2/1073376	6239989	Customer Substation	8091; 8092; 8093; 8094; 8095	Phillip Street SYDNEY NSW 2000
1/1094036	X108568	Customer Substation	40469	Derby Street, 32 - 40 SILVERWATER NSW 2128
2/1134156	AF43771	Customer Substation	40478	Condamine Street, 197 - 215 BALGOWLAH NSW 2093
C/308525	AC704441	Customer Substation	40493	Penshurst Street, 58a PENSHURST NSW 2222
1/1104786	AD825865	Customer Substation	40503	Niangala Close, 4 - 6 BELROSE NSW 2085
CP/SP77796	AE349103	Customer Substation	40544	Mcevoy Street, 112 - 122 ALEXANDRIA NSW 2015
1/592682	AC677395	Customer Substation	40558	Meeks Road, 48 - 54 MARRICKVILLE NSW 2204

Folio Identifier(s)	Head Lease registered no.	Usage	PMIS	Address
CP/SP77975	AD254856	Customer Substation	40566	Miller Street, 49 - 61 PYRMONT NSW 2009
CP/SP77286	AC440191	Customer Substation	40725	Hunter Street, 209 NEWCASTLE NSW 2300
11/1217641	AD571302	Customer Substation	40824	Carter Street, 15 HOMEBUSH BAY NSW 2141
4/611313	AD410290	Customer Substation	40841	Wyndham Street, 151 - 163 ALEXANDRIA NSW 2015
100/1087165	8653369	Customer Substation	9305; 31566	Parramatta Road, 250 - 274 AUBURN NSW 2144
CP/SP78129	AC746571	Customer Substation	40970	Baker Street GOSFORD NSW 2250
CP/SP79678	AD344481	Customer Substation	41022	Harris Street, 732 (George Street, 849 - 855) SYDNEY NSW 2000
2/879701	AC813792	Customer Substation	41029	Anderson Street CHATSWOOD NSW 2067
12/1059147	9473833	Customer Substation	6497; 34624	Baker Street, 16 - 20 BANKSMEADOW EAST BOTANY NSW 2019
1/882219	AH375835	Customer Substation	41172	Burrows Road South, 4 (Canal Road) ST PETERS NSW 2044
1/431958	U957554	Customer Substation	9316; 31883	Birnie Avenue FLEMINGTON NSW 2140
671/1093309	AF556150	Customer Substation	41242	Foveaux Street, 54 SURRY HILLS NSW 2010
1/1157338; CP/SP85105	AG94996	Customer Substation	41347	Dora Street, 31 HURSTVILLE NSW 2220

Folio Identifier(s)	Head Lease registered no.	Usage	PMIS	Address
2/1142262; 5/1142262	AF28036	Zone Substation	41585	Quirk Road & Roseberry Street, 10 (Balgowlah) MANLY VALE NSW 2093
1/1157811	AJ175184	Customer Substation	41701	William & College Streets (On Premises Of Australian Museum) SYDNEY NSW 2000
Auto Consol 4430-62	AC383812	Customer Substation	7559; 34200	Ross Street, 30 GLEBE NSW 2037 & Wingadal Place, 2 POINT PIPER NSW 2027
1/1097710	AF263916	Customer Substation	41765	Barnclueth Lane (Prem of Sydney Aussie Rules Club) KINGS CROSS NSW 2011
15/1156289	AF840649	Customer Substation	41801	Pacific Highway CHARLESTOWN NSW 2290
15/1156289	AF840650	Chamber Type Substation	41801	Pacific Highway CHARLESTOWN NSW 2290
CP/SP80345	AD866511	Customer Substation	41804	Crick Avenue (Macleay Street, 46a) KINGS CROSS NSW 2011
210/1172133	AF730280	Customer Substation	41976	Westbourne Street ST LEONARDS NSW 2065
2/1146740	AF728375	Customer Substation	42019	Pittwater Road, 834 DEE WHY NSW 2099
CP/SP33259	AA286250	Customer Substation	9018; 33216	Mcevoy Street ALEXANDRIA NSW 2015
1012/1145894	AF429528	Customer Substation	42252	Pirrama Road, 48 PYRMONT NSW 2009

Folio Identifier(s)	Head Lease registered no.	Usage	PMIS	Address
1/592169	AF700028	Customer Substation	42288	Sydney Road MANLY NSW 2095
2311/1108096	AE265269	Chamber Type Substation	42341	Honeysuckle Drive NEWCASTLE NSW 2300
CP/SP82487	AE553825	Customer Substation	42359	Sterling Circuit (Booth Street) CAMPERDOWN NSW 2050
CP/SP84632	AF75450	Customer Substation	42415	Pacific Highway, 296 - 304 CROWS NEST NSW 2065
2000/1147230	AF956179	Customer Substation	42545	Australia Avenue, Site 8a HOMEBUSH BAY NSW 2141
1/1152688	AG847439	Customer Substation	42572	Pope, Tucker, Devlin & Blaxland Road (Top Ryde Shopping Centre) RYDE NSW 2112
CP/SP86464	AG867620	Customer Substation	42574	Pope, Tucker, Devlin & Blaxland Road (Top Ryde Shopping Centre) RYDE NSW 2112
1/1201659	AJ194878	Customer Substation	42592	Rocky Point Road, 524 - 542 SANS SOUCI NSW 2219
3/740790	AA711392	Customer Substation	8672; 34002	Figtree Drive, 3 HOMEBUSH NSW 2140
CP/SP81699	AG332504	Customer Substation	42725	Cnr The Entrance Road And Coral Street THE ENTRANCE NSW 2261
CP/SP81128	AE443377	Customer Substation	42752	South Eastern Cnr Epson Rd & Rothschild Ave ROSEBERY NSW 2018

Folio Identifier(s)	Head Lease registered no.	Usage	PMIS	Address
30/1126332	AH607464	Zone Substation	42774	Penrhyn Road, Internal Road Off Penrhyn Road, Known As Gate B108 PORT BOTANY NSW 2036
601/1138163	AF814256	Customer Substation	42846	Birdwood Road BANKSTOWN NSW 2200
3/785393	AG191959	Customer Substation	42948	Macquarie Street, 99 - 115 SYDNEY NSW 2000
10/1136859	AK204700	Customer Substation	42958	Central Avenue, 8 Eveleigh Nsw 2016
CP/SP82837	AF41550	Customer Substation	42982	Neild Avenue, 46 DARLINGHURST NSW 2010
CP/SP81899	AE634486	Customer Substation	42992	Campbell Parade, 152 - 162 BONDI NSW 2026
1/227478	AF348356	Customer Substation	43015	Butt Street, 1 SURRY HILLS NSW 2010
12/230974	AF407509	Customer Substation	43019	Frederick Street, 1a ARTARMON NSW 2064
2/1145847	AF536414	Chamber Type Substation	43071	King Street & Shortland Esplanade NEWCASTLE NSW 2300
191/1157041	AJ930120	Customer Substation	43130	Technology Place (hospital Building Macquarie University) MACQUARIE PARK NSW 2113
10/1137227	AG102605	Customer Substation	43132	Sussex Street, 405 - 411 SYDNEY NSW 2000
102/1076397A; 102/1076397B	AF687873	Customer Substation	43269	Mount Street, 16 - 40 NORTH SYDNEY NSW 2060

Folio Identifier(s)	Head Lease registered no.	Usage	PMIS	Address
802/1133371	AF511632	Customer Substation	43344	Milperra Road (Bankstown Airport) BANKSTOWN NSW 2200
CP/SP76583	AJ66843	Customer Substation	43372	Grantham Street, 1 DARLINGHURST NSW 2010
115/833624	AG735168	Kiosk Substation & Ug Cables	43373	Russell Drysdale Street EAST GOSFORD NSW 2250
CP/SP82954	AF175349	Customer Substation	43415	Grosvenor Street, 19 - 25 NEUTRAL BAY NSW 2089
1000/1153575	AH649540	Zone Substation	43454	Lemington Road, 1011 (Lemington) 9.13kms From Highway RAVENSWORTH NSW 2330
100/1116960	AF836503	Chamber Type Substation	43476	Dora Street, 103 (Yambo Street, 2) MORISSET NSW 2264
20/1177332	AF267426	Chamber Type Substation	43478	Canberra Street CHARLESTOWN NSW 2290
10/1212870	AG96048	Customer Substation	43511	Anderson Street CHATSWOOD NSW 2067
1/570569	AG568352	Chamber Type Substation	43549	Newcomen Street NEWCASTLE NSW 2300
1/408335	AG157241	Customer Substation	43581	Quay Street, 81 - 91 SYDNEY SOUTH NSW 2000
103/1160340	AG216319	Customer Substation	43615	Chalmers Street, 265 (South Sydney Leagues) REDFERN NSW 2016
CP/SP85450	AG243454	Customer Substation	43641	Spring Street, 26 - 30 BONDI JUNCTION NSW 2022

Folio Identifier(s)	Head Lease registered no.	Usage	PMIS	Address
CP/SP84812	AF935752	Customer Substation	43679	Victoria Road, 135 DRUMMOYNE NSW 2047
Auto Consol 4916-151	AJ216509	Chamber Type Substation	43710	Missenden Road, 119 - 143 CAMPERDOWN NSW 2050
CP/SP83861	AF524775	Customer Substation	43715	Liverpool Street, 157 - 167 (The Hyde) SYDNEY NSW 2000
801/1164281	AH21321	Customer Substation	43744	Darling Walk DARLING HARBOUR NSW 2000
CP/SP88165	AH647375	Customer Substation	43770	Forbes Street, 299 DARLINGHURST NSW 2010
1/618224	AI275422	Customer Substation	43782	Talavera Road, 54 - 60 MACQUARIE PARK NSW 2113
3/574478	AH863162	Customer Substation	43808	St Barnabas Street BROADWAY NSW 2007
1/1160015	AG704736	Customer Substation	43858	O'Riordan Street, 17 ALEXANDRIA NSW 2015
1/554497	AG534313	Customer Substation	43907	Bridge Road, 41 GLEBE NSW 2037
CP/SP85566	AG306075	Customer Substation	43980	Macarthur Avenue, 4 REVESBY NSW 2212
CP/SP88309	AH668482	Customer Substation	43981	Railway Parade, 1 BURWOOD NSW 2134
23/1128573	AI856797	Customer Substation	43994	Smail Street, 1 - 3 ULTIMO NSW 2007
2790/46565	AI201129	Customer Substation	44008	Challenger Drive, 2 BELROSE NSW 2085

Folio Identifier(s)	Head Lease registered no.	Usage	PMIS	Address
CP/SP86852	AH834739	Customer Substation	44014	Wentworth Avenue, 61 - 65 SYDNEY NSW 2000
CP/SP89791	AI285172	Customer Substation	44033	Sir John Young Crescent, 60 - 72 SYDNEY NSW 2000
500/1161507	AG342072	Customer Substation	44104	Pymont Street (Star City Casino) PYRMONT NSW 2009
13/1089873	AF995204	Customer Substation	44173	Pacific Highway 120 TUGGERAH NSW 2259
CP/SP84867; CP/SP84868	AG143978	Customer Substation	44214	George Street, 710 - 720 SYDNEY NSW 2000
1/1043074	AH874067	Customer Substation	44228	Parramatta Road, 108 CAMPERDOWN NSW 2050
2/1148542	AG635359	Customer Substation	44379	George Street, 420 (Mid City Centre) SYDNEY NSW 2000
CP/SP85863	AG551957	Chamber Type Substation	44397	Scott Street, 111 NEWCASTLE NSW 2300
4/1173023	AH19657	Customer Substation	44459	Redfern Street, 157 REDFERN NSW 2016
CP/SP85468	AG332663	Chamber Type Substation	44484	Watt Street, 67 NEWCASTLE NSW 2300
CP/SP87566	AH313834	Customer Substation	44507	Oxford Street, 310 - 330 BONDI JUNCTION NSW 2022
1/667918	AI485714	Customer Substation	44509	Market Street, 49 SYDNEY NSW 2000
B/361911	AJ676653	Customer Substation	44678	Stuart Street, 1 PADSTOW NSW 2211

Folio Identifier(s)	Head Lease registered no.	Usage	PMIS	Address
102/1041971	AI139099	Customer Substation	44694	Birmingham Avenue, 15 VILLAWOOD NSW 2163
8/1163761; 6/1163761	AH361458	Customer Substation	44716	Victoria Street, 384 (The King Horn Cancer Centre) DARLINGHURST NSW 2010
2/1183831	AH617897	Customer Substation	44854	Parramatta Road, 139 - 143 CAMPERDOWN NSW 2050
201/1157660	AH95290	Customer Substation	44872	Canterbury Road, 49 PETERSHAM NSW 2049
10/1170779	AH487296	Customer Substation	44980	Bourke Street, 863 WATERLOO NSW 2017
CP/SP86845; CP/SP87071	AG975992	Customer Substation	45066	The Corso, 8 - 28 MANLY NSW 2095
2/1184966	AJ579909	Customer Substation	45073	Defries Avenue, 8 ZETLAND NSW 2017
CP/SP89088	AI152431	Customer Substation	45127	Walker Street, 136 - 142 NORTH SYDNEY NSW 2059
CP/SP9989	AG835146	Customer Substation	45193	Bembridge Street, 31 - 33 CARLTON NSW 2218
CP/SP88695	AI153128	Customer Substation	45204	Church Avenue, 37 - 39 MASCOT NSW 2020
CP/SP88669	AH423997	Customer Substation	45280	Rider Boulevarde, 7 RHODES NSW 2138
CP/SP88191	AH499696	Customer Substation	45332	Railway Street, 7 CHATSWOOD NSW 2067
CP/SP92232	AJ215987	Customer Substation	45338	Atchison Street, 32 - 38 ST LEONARDS NSW 2065

Folio Identifier(s)	Head Lease registered no.	Usage	PMIS	Address
CP/SP89618	AI559057	Customer Substation	45356	Danks Street, 14 - 18 WATERLOO NSW 2017
305/1181334	AI479836	Customer Substation	45362	Broadway, 26 CHIPPENDALE NSW 2008
CP/SP89257	AI247224	Customer Substation	45365	Broadway, 26 CHIPPENDALE NSW 2008
191/1157041	AI36628	Customer Substation	45374	Balaclava Road, (Macquarie University) MACQUARIE PARK NSW 2113
160/1155500	AI342827	Customer Substation	45446	Edwin Flack Avenue, Site 22 HOMEBUSH BAY NSW 2141
23/1212727; CP/SP92550; CP/SP92552	AJ993630	Customer Substation	45457	Albert Street, 2 CHATSWOOD NSW 2067
CP/SP87837	AH616602	Customer Substation	45476	Hume Highway, 580 YAGOONA NSW 2199
CP/SP87386	AH210799	Customer Substation	45481	John Street, 30 - 34 MASCOT NSW 2020
3/1191596	AI162625	Customer Substation	45515	The Boulevard, 1 - 9 PUNCHBOWL NSW 2196
2/1176783	AH764638	Customer Substation	45529	Hall Street, 61 BONDI NSW 2026
CP/SP9473	AI148823	Customer Substation	45537	Elouera Road, 129 - 131 CRONULLA NSW 2230
2119/1169474	AJ487154	Customer Substation	45580	Murray Rose Avenue, 7 SYDNEY OLYMPIC PARK NSW 2127
CP/SP88564	AH977633	Customer Substation	45594	Joynton Avenue, 114 ZETLAND NSW 2017

Folio Identifier(s)	Head Lease registered no.	Usage	PMIS	Address
12/1184143	AH637726	Customer Substation	45603	Erskineville Road, 21 - 23 NEWTOWN NSW 2042
Auto Consol 12285-162	I203718	Customer Substation	45762	Centenary Road, 27 - 29 NEWCASTLE NSW 2300
1/718510	W839551	Customer Substation	45764	Bulwer Street MAITLAND NSW 2320
CP/SP91142	AI957252	Customer Substation	45770	Gibbons Street, 7 - 9 REDFERN NSW 2016
51/843945	I368854	Customer Substation	45786	Tyrrell Street & Kokera Street Wasllsend Shopping Plaza WALLSEND NSW 2287
2/611971	V905770	Customer Substation	45789	King Street NEWCASTLE NSW 2300
100/703634	W370621	Customer Substation	45791	Glenelg Street RAYMOND TERRACE NSW 2324
1/399228	V272037	Customer Substation	45792	James Street TORONTO NSW 2283
112/1073595	E264969	Customer Substation	45795	Curdie Street BELMONT NSW 2280
1/749729A; 1/749729B	J349716	Customer Substation	45798	Hunter Street, 169 - 185 NEWCASTLE NSW 2300
CP/SP90268	AI941481	Customer Substation	45816	Bourke Street, 830 - 840 WATERLOO NSW 2017
351/1976	6421194	Kiosk Substation Easement	45841	Dover Road WAMBERAL NSW 2260
CP/SP87249	AI157550	Customer Substation	46214	Wellington Road, 34 - 36 WATERLOO NSW 2017

Folio Identifier(s)	Head Lease registered no.	Usage	PMIS	Address
100/1198439	AI901981	Customer Substation	46236	Woodville Street, 13 - 17 HURSTVILLE NSW 2220
CP/SP90263	AI796611	Customer Substation	46244	Pacific Highway, 545 - 553 ST LEONARDS NSW 2065
CP/SP89828	AI461474	Customer Substation	46273	Ross Street FOREST LODGE NSW 2037
CP/SP89471	AI174165	Customer Substation	46310	Kitchener Parade, 17 BANKSTOWN NSW 2200
2/1189591	AI201339	Customer Substation	46339	Military Road, 710 MOSMAN NSW 2088
CP/SP89840	AI618147	Customer Substation	46481	Turner Road, 29 BEROWRA HEIGHTS NSW 2082
CP/SP89685	AI532067	Customer Substation	46503	Pacific Highway, 156 - 158 NORTH SYDNEY NSW 2060
CP/SP92467	AK194730	Customer Substation	46533	Anglo Road, 13 - 15 CAMPSIE NSW 2194
CP/SP86807	AJ137685	Customer Substation	46541	O'dea Avenue, 30 - 36 WATERLOO NSW 2017
CP/SP90537	AJ38065	Customer Substation	46544	Hill Road, 41 - 45 WENTWORTH POINT NSW 2127
CP/SP87411	AJ27168	Customer Substation	46549	Pacific Highway, 239 - 247 NORTH SYDNEY NSW 2060
CP/SP90664; CP/SP90665	AJ644959	Customer Substation	46597	Forest Road, 127 - 141 HURSTVILLE NSW 2220
CP/SP89914	AJ83566	Customer Substation	46640	Coulson Street, 1 A ERSKINEVILLE NSW 2043
2/1201528; CP/SP91325	AJ265905	Customer Substation	46666	Pelican Street, 23 - 25 SURRY HILLS NSW 2010

Folio Identifier(s)	Head Lease registered no.	Usage	PMIS	Address
CP/SP90402	AI958258	Customer Substation	46667	Hutchinson Walk, 1 ZETLAND NSW 2017
100/1190117	AJ214844	Customer Substation	46670	Defries Avenue, 2 - 4 ZETLAND NSW 2017
3/1206161	AJ417968	Customer Substation	46698	Mcgill Street, 120 LEWISHAM NSW 2049
CP/SP91256	AJ286978	Customer Substation	46704	Bay Street, 16 - 22 DOUBLE BAY NSW 2028
CP/SP91349	AJ593074	Customer Substation	46742	Beaconsfield Street, 79 - 87 SILVERWATER NSW 2127
CP/SP87583	AI541216	Customer Substation	46746	Chapel Road, 443 - 445 BANKSTOWN NSW 2200
1/1213767A; 1/1213767B	AK253423	Customer Substation	46778	Dalley Street, 4 Sydney Nsw 2000
201/1204419	AJ579926	Customer Substation	46789	Defries Avenue, 14 ZETLAND NSW 2017
CP/SP92852; CP/SP92854	AK315299	Customer Substation	46803	Forest Road, 458 - 460 (And 1b Pearl Street) Hurstville Nsw 2220
CP/SP87582	AJ651673	Customer Substation	46811	Broughton Street, 8 CANTERBURY NSW 2193
CP/SP90440	AJ273348	Customer Substation	46812	Station Street, 23 - 26 KOGARAH NSW 2217
7/1142053	AJ248252	Customer Substation	46819	Kensington Street CHIPPENDALE NSW 2008
CP/SP92239	AJ926891	Customer Substation	46904	Mcevoy Street 40-46 WATERLOO NSW 2017
3/1216316	AK309572	Customer Substation	46905	Kent Road 19-33 Mascot Nsw 2067

Folio Identifier(s)	Head Lease registered no.	Usage	PMIS	Address
101/1204946	AJ915212	Customer Substation	46920	Headland Park MILLERS POINT NSW 2000
1/1206839; CP/SP91242	AJ699427	Customer Substation	46952	65 Cowper Wharf Road, WOOLLOOMOOLOO NSW 2011
CP/SP92500	AJ979332	Customer Substation	46971	Rocky Point Road, 183 - 191 RAMSGATE NSW 2217
1/555654	AK151829	Customer Substation	46974	New South Head Road, 377 DOUBLE BAY NSW 2028
1/594621	9694606	Customer Substation	35159; 12026	Thomas Street & Mary Ann & Jones Streets ULTIMO NSW 2007
CP/SP 93411	AK296440	Customer Substation	47192	Ross Street, (Harold Park P4b) Forest Lodge Nsw 2037
102/624798	5433125	Customer Substation	47194	Marquet Street, 29 – 33102/
CP/SP93555	AK386688	Customer Substation	47196	Charles Street, 1 - 3 Canterbury Nsw 2193
11/1214455; CP/SP92562	AJ995511	Customer Substation	47258	Gerrale Street, 19 - 21 CRONULLA NSW 2230
1/1221266	AK232676	Customer Substation	47262	Kiaora Lane DOUBLE BAY NSW 2028
52/612864	T705693	Customer Substation	47416	Bull Street, 125 NEWCASTLE WEST NSW 2302
CP/SP91436	AJ671659	Customer Substation	47431	Danks Street 17-19 WATERLOO NSW 2017
CP/SP93440	AK453167	Chamber Substation	47450	Chisholm Street, 2 Wolli Creek NSW 2205

Folio Identifier(s)	Head Lease registered no.	Usage	PMIS	Address
2/1216316	AK309566	Customer Substation	47488	Kent Road, 19 - 33 Mascot NSW 2020
5/1216316	AK313067	Customer Substation	47491	Kent Road, 19 - 33 Mascot NSW 2020
CP/SP92689	AK55760	Customer Substation	47575	Princes Highway, 582 - 586 ROCKDALE NSW 2216
CP/SP93105	AK298481	Customer Substation	47598	Coulson Street Erskineville Nsw 2043
CP/SP92685	AK111778	Customer Substation	47624	Greek Street 43-47 GLEBE NSW 2037
CP/SP90201	AK352406	Customer Substation	47718	Cleveland Street 267-271 Redfern Nsw 2016
CP/SP92632	AJ893864	Customer Substation	47810	Ross Street FOREST LODGE NSW 2037
CP/SP90867	AK367002	Customer Substation	47853	Elizabeth Street, 517-527 Surry Hills Nsw 2010
3/4799; 4/4799	AK396371	Chamber Substation	47911	Barratt Street, 2-2a Hurstville NSW 2220
2/804753	AA486203	Customer Substation	16379; 31639	Barcom Avenue (St Vincents Hospital) DARLINGHURST NSW 2010
1/81210; 4/537339; 3/230355	8705819	Customer Substation	6747; 41994	Coward Street, 273a MASCOT NSW 2020 & Kent Road, 78 - 86 MASCOT NSW 2020
CP/SP64146	8971890	Customer Substation	16630;32400	Talavera Road NORTH RYDE NSW 2113
10/801770	5729989	Customer Substation	16384; 16385; 16386	Sussex Street, Market & Drutt Streets SYDNEY NSW 2000

Folio Identifier(s)	Head Lease registered no.	Usage	PMIS	Address
301/873212	8835928	Customer Substation	16494; 16467; 16477	Pyrmont Street PYRMONT NSW 2009
Auto Consol 9276-192	AD910333	Customer Substation	8632; 41031	Oxford Creek Road West OXFORD FALLS NSW 2100
CP/SP60182; CP/SP54721; CP/SP51517	AA621302	Customer Substation	16484; 17692; 16440	South Dowling Street, 793 - 805 & Bourke Street Moore Park, 780 REDFERN NSW 2016
10/1179388	7976156	Customer Substation	17474; 33606	O'Riordan Street, 91 ALEXANDRIA NSW 2015; Bourke Road, 170 ALEXANDRIA NSW 2015
CP/SP73802	AA692070	Customer Substation	17765; 35874	Gardeners Road, 635 - 637 MASCOT NSW 2020 & Church Avenue (Rear Of 631 Gardeners Road) MASCOT NSW 2020
104/836610A; 104/836610B	AB964312	Customer Substation	16400; 40320	Bridge, Phillip, Young & Bent Streets SYDNEY NSW 2000
CP/SP56722	6684020	Zone Substation	THE OWNERS - STRATA PLAN NO. 56722	Hampden Street, 35 - 39 BEVERLY HILLS NSW 2209
1/1011876	7456176	Customer Substation	30514; 30515	Dane Drive GOSFORD NSW 2250; Alfred Higgs Place (Pacific Highway) GOSFORD NSW 2250
10/1036457	6985913	Customer Substation	30526; 30527	Mars Road, 67 LANE COVE NSW 2066
3/1020108	8453413	Customer Substation	30538; 30537	Eden Park Drive, 3a (Macquarie Park) NORTH RYDE NSW 2113

Folio Identifier(s)	Head Lease registered no.	Usage	PMIS	Address
Auto Consol 5813-83	8309905	Customer Substation	30986; 30987	King Street CANTERBURY NSW 2193
55/1014625	9209689	Customer Substation	31629; 31656	King Street DARLING HARBOUR NSW 2000
1/1047949	7715229	Customer Substation	16472; 16488; 30553	George Street & Cnr Pitt Street SYDNEY NSW 2000
20/835715	AB127891	Customer Substation	31837; 31838	George Street, 580 SYDNEY NSW 2000
12/876736	8315823	Customer Substation	32255; 32256	Richardson Place, 3a NORTH RYDE NSW 2113
1/119519	AA804356	Customer Substation	32487; 32488	Kareena Road North CARINGBAH NSW 2229
Vol 8661 Folio 220/A; Vol 8661 Folio 220/B	AB27152	Customer Substation	32804; 32805	Florence Lane HORNSBY NSW 2077
56/773763	8209786	Customer Substation	31893; 33908	Australia Avenue, 2 HOMEBUSH NSW 2140
1/839399	AA179129	Customer Substation	33072; 33073	Harris Street, 700 ULTIMO NSW 2007
9/1046092	9572069	Customer Substation	33858; 33152	Waterloo Road, 82 - 84 NORTH RYDE NSW 2113
CP/SP69440; 1/791453B; 1/791453A	8418954	Customer Substation	16795; 16796; 16797; 16798	Park Road REGENTS PARK NSW 2143
CP/SP53194	8321153	Customer Substation	16444; 16446; 16850; 17631	Dalmeny Avenue, 83 - 93 ROSEBERY NSW 2018
100/1035650	AB417482	Customer Substation	16652; 17414; 34070	Arthur Street, 145 - 151 FLEMINGTON NSW 2140

Folio Identifier(s)	Head Lease registered no.	Usage	PMIS	Address
2/1014894; 3/1014894	AA946209	Customer Substation	34279; 34278	Talavera Road, 7 - 13 NORTH RYDE NSW 2113
3/1065657	9602323	Customer Substation	34431; 34432	Rothschild Avenue, 1 - 55 ROSEBERY NSW 2018
100/866098	AB279383	Customer Substation	34393; 35449	Carillon Avenue, 90 & Aylesbury Street CAMPERDOWN NSW 2050
1101/1061735	AA748883	Customer Substation	36104; 36105	Gardeners Road, 494 - 504 ALEXANDRIA NSW 2015
1/1060087	AG126649	Customer Substation	73262	Steel Street, 23 NEWCASTLE WEST NSW 2302
1/1147734	AB160705	Customer Substation	35549; 40227	Pacific Highway KANWAL NSW 2259
CP/SP88677	AE554875	Customer Substation	40738; 43245	Albert Avenue, Thomas Street & Victoria Avenue (Chatswood Interchange) CHATSWOOD NSW 2067
Auto Consol 8641-209	AC939412	Customer Substation	8896; 39617; 39889	Slough Avenue SILVERWATER NSW 2128 & Slough Business Estate, Unit 25 and Unit 26 SILVERWATER NSW 2128
100/1190494B; 100/1190494A; 100/1190494C	AI467817	Customer Substation	44474; 44475	Talavera Road, 55 - 61 MACQUARIE PARK NSW 2113
527/752035	AJ543686	Customer Substation	44799; 44800	Talavera Road, 21 MACQUARIE PARK NSW 2113
202/1204419	AJ579921	Customer Substation	45864; 45863	Defries Avenue, 10 - 12 ZETLAND NSW 2017

Folio Identifier(s)	Head Lease registered no.	Usage	PMIS	Address
CP/SP90013	AK125672	Customer Substation	46844; 46843	Deane Street, 9 - 15 BURWOOD NSW 2134
104/1209312	AK129012	Customer Substation	47813; 47812	Belmore Street, 27 - 31 BURWOOD NSW 2134
100/1190494A; 100/1190494B; 100/1190494C	9875957	Customer Substation	15716; 7625; 7626; 34806; 31668	Waterloo Road & Herring Road (Macquarie Shopping Centre) NORTH RYDE NSW 2113
12/1048563	AA602254	Customer Substation	17799; 38080; 38082; 38083	Park Street, 2 & George Street SYDNEY NSW 2000
1/1183173B; 1/1183173A	AI547192	Customer Substation	45176; 45178; 45177	Castlereagh Street, 161 SYDNEY NSW 200
2/804776	7536414	-	-	-
12/610938	AD602726	-	-	-
CP/SP47484	AK482930	Customer Substation	8712	Biloela Street 76, Villawood NSW 2163
CP/SP88827	AK482463	Customer Substation	7367	Pacific Highway NORTH SYDNEY NSW 2060
CP/SP90850	AK844654	Customer Substation	47834	Forrest Road 294- 298 BEXLEY NSW 2207
CP/SP94060	AK698411	Customer Substation	47823	Parramatta Road 172-176, HOMEBUSH NSW 2014
3/1013500	BK 3352 NO 685	Network Substation	1845	Waterview Street BALMAIN NSW 2041
101/850653	BK 3244 NO 974	Customer Substation	6502	Normanby Road AUBURN NSW 2144

Folio Identifier(s)	Head Lease registered no.	Usage	PMIS	Address
2/594824	BK 3189 NO 690	Customer Substation	6964	Pennant Hills Road NORMANHURST NSW 2077
4/986845	BK 3691 NO 238	Customer Substation	7147	Parsons Street ROZELLE NSW 2039
CP/SP32449	BK 3690 NO 683	Customer Substation	7194	Roseberry Avenue BALGOWLAH NSW 2093
2/709175	BK 3263 NO 711	Customer Substation	7935	Euston Road, 122 ALEXANDRIA NSW 2015
2790/46565	BK 3603 NO 610	Customer Substation	12316	Crozier Road BELROSE NSW 2085
474/95266	BK 3340 NO 416	Customer Substation	18571	Girling Street ISLINGTON NSW 2296
28/975391	BK 3875 NO 34	Customer Substation	8933; 8937	Jirramba Avenue SARATOGA NSW 2251
B/159379	BK 4252 NO 76	Customer Substation	16578	Parramatta Road, 241 AUBURN NSW 2144
1/996707	BK 3378 NO 815	Customer Substation	8135	Roslyn Gardens RUSHCUTTERS BAY NSW 2011
CP/SP43996	BK 3202 NO 882	Customer Substation	8097	Pine Lane CHIPPENDALE NSW 2008
1/585660	BK 3258 NO 895	Customer Substation	8059	Murray Street WATERLOO NSW 2017
7028/1077148	BK 4411 NO 758	Customer Substation	8047	Shakespeare Place & Macquarie Street SYDNEY NSW 2000
CP/SP67869	BK 3330 NO 866	Customer Substation	8018	Little Riley Street SURRY HILLS NSW 2010
CP/SP92260	AK796634	Customer Substation	47862	Burwood Road 3-7 BURWOOD NSW 2134

Folio Identifier(s)	Head Lease registered no.	Usage	PMIS	Address
CP/SP94390	AK810721	Customer Substation	47348	Botany Road 2-20 ALEXANDRIA NSW 2015
CP/SP93874	AK577076	Customer Substation	46866	Pacific Highway, 211- 223 NORTH SYDNEY NSW 2060
Auto Consol 10109-63	AK610155	Customer Substation	46689	Falcon Street, 10 CROWS NEST NSW 2065
102/1225179; CP/SP94328	AK807472	Customer Substation	47567	Oxford Street, 253- 255 BONDI JUNCTION NSW 2022
CP/SP94018	AK639133	Customer Substation	48096	Oxford Street, 241 BONDI JUNCTION NSW 2022
101/1190967	AK683145	Customer Substation	47392	Parramatta Road, 96 CAMPERDOWN NSW 2050

Part 3 – Freehold Land (Non-Network Leased Land)

Lot Number	Section Number	Plan Number	Usage	PMIS	Address
2		270714	-	-	Broadcast Way 1 ARTARMON
1		541631	Vacant Land	165	Shaft Street 2 & Cnr Holker SILVERWATER
8 Concurrent Lease	A	3505	District (support) Establishment	1189	Bridge Road 51 - 57 & Denison Street HORNSBY
B		324378	District (support) Establishment	1189	Bridge Road 51 - 57 & Denison Street HORNSBY
C		357216	District (support) Establishment	1189	Bridge Road 51 - 57 & Denison Street HORNSBY
D		357216	District (support) Establishment	1189	Bridge Road 51 - 57 & Denison Street HORNSBY
C		416795	District (support) Establishment	1189	Bridge Road 51 - 57 & Denison Street HORNSBY
D		416795	District (support) Establishment	1189	Bridge Road 51 - 57 & Denison Street HORNSBY
4		503347	District (support) Establishment	1189	Bridge Road 51 - 57 & Denison Street HORNSBY
1		504079	District (support) Establishment	1189	Bridge Road 51 - 57 & Denison Street HORNSBY
2		559487	Region Establishment	1554	Judd Street 33 - 45 OATLEY
4 Concurrent Lease		559487	Region Establishment	1554	Judd Street 33 - 45 OATLEY
1		549941	District (support) Establishment	2473	Constitution Road West 71 - 85 MEADOWBANK
1		850686	Region Establishment	3100	Joynton Avenue 130 ZETLAND
B		368131	Depot	9648	James Street 12 Nr Canterbury Road SUMMER HILL
421		812645	Depot	15774	Railway Parade 1 & George Street BELMONT
1		402379	Depot	15779	Roberts Street 6 CHARLESTOWN
11		855023	Miscellaneous Establishment	15791	Pacific Highway 340 SWANSEA

Lot Number	Section Number	Plan Number	Usage	PMIS	Address
41 Concurrent Lease		1042026	Miscellaneous Establishment	15791	Pacific Highway 340 SWANSEA
10		747038	Office Building	15842	Newcastle Road 145 WALLSEND
2		515295	Depot	15867	Green Street 84 RUTHERFORD
1704 Concurrent Lease		1141537	Depot	15867	Green Street 84 RUTHERFORD
100		1159186	Depot	15872	Bettington Street 175 - 177 MERRIWA
203		41451	Depot	15879	Lemon Tree Passage Road 4 & 4a SALT ASH
211		728994	Depot	15879	Lemon Tree Passage Road 4 & 4a SALT ASH
186		753192	Depot	15879	Lemon Tree Passage Road 4 & 4a SALT ASH
205 Concurrent Lease		873983	Office Building	41188	Pioneer Avenue 14 TUGGERAH
11 Concurrent Lease		790470	Miscellaneous Establishment	42526	Kangoo Road 33 SOMERSBY
1354		1168212	Depot	42603	Magpie Street 44 - 46 SINGLETON
1 Concurrent Lease		1135829	Training Complex	42928	Holker Street 48 - 50 SILVERWATER
1005		1140109	Depot	42987	Brunker Road 36e POTTS HILL
200		1160458	Depot	43011	Carter Street 9 - 13 LIDCOMBE
10		1222062	Depot	43433	Ourimbah Creek Road 7 - 17 & OURIMBAH
15		270596	Depot	43665	Woodland Way 1 -11 & Mundowi Rd 8 - 20 MOUNT KURING-GAI
3		251324	Commercial Building	43884	Kayuga Close 4 & Strathmore Rd 18 - 20 CAVES BEACH
7		251324	Commercial Building	43884	Kayuga Close 4 & Strathmore Rd 18 - 20 CAVES BEACH

Lot Number	Section Number	Plan Number	Usage	PMIS	Address
8		251324	Commercial Building	43884	Kayuga Close 4 & Strathmore Rd 18 - 20 CAVES BEACH

Part 4 – Head Leases and Leasehold Land (Non-Network Leased Land)

	Head Lease registered no.	Usage	PMIS	Address
1/231095	AI582088	Office Building	3046	George Street, 570 & Bathurst St, 80 SYDNEY NSW 2000
100/611682	AG555022	Office Building	42819	Church Street, 15 - 17 1st Floor MAITLAND NSW 2320
1/591747	AK719147	Office Building	43044	Frederick Street, 12 Unit A & Unit 3 ST LEONARDS NSW 2065

Old System Leases

Part 1 Network Leased Land

Folio Identifier(s)	Head Lease registered no.	Usage	PMIS	Address
10/244177	BK 3306 NO 243	Customer Substation	6434	Alexander Street AUBURN NSW 2144
2/152685	BK 3736 NO 640	Customer Substation	6493	John Street LIDCOMBE NSW 2141
1/883213	BK 3371 NO 205	Customer Substation	6917	Britannia Street PENNANT HILLS NSW 2120
1/734965	BK 3220 NO 822	Customer Substation	6955	Osborn Road NORMANHURST NSW 2077
22/825400	BK 3655 NO 463	Customer Substation	7100	Epping Road LANE COVE WEST NSW 2066
1/795267	BK 3479 NO 137	Customer Substation	7105	Longueville Road LANE COVE NSW 2066
1/209059	BK 3665 NO 240	Customer Substation	7155	St Johns Road GLEBE NSW 2037
13/738232	BK 3184 NO 807	Customer Substation	7597	Parsonage Street RYDE NSW 2112
1/874438	BK 3728 NO 163	Customer Substation	7792	Bay Road ULTIMO NSW 2007
CP/SP88747; 2/1188815	BK 3563 NO 818	Customer Substation	7811	Botany Road WATERLOO NSW 2017
1108/48839	BK 3726 NO 228	Customer Substation	7827	Miller Street NORTH SYDNEY NSW 2060
1/137172	BK 4003 NO 36	Customer Substation	7854	Carillon Avenue NEWTOWN NSW 2042
1/999921; 2/999921	BK 3653 NO 144	Customer Substation	7901	Dangar Place CHIPPENDALE NSW 2008
1/1037401	BK 339 NO 3646	Customer Substation	8220	Barrenjoey Road NEWPORT NSW 2106

Folio Identifier(s)	Head Lease registered no.	Usage	PMIS	Address
1/1039494	BK 3608 NO 576	Customer Substation	8239	Cook Street FORESTVILLE NSW 2087
2676/752038	BK 3591 NO 129	Customer Substation	8299	Martin Luther Place ALLAMBIE HEIGHTS NSW 2100
2/995994	BK 3768 NO 338	Customer Substation	8607	Bay Street BOTANY NSW 2019
1/996707	BK 3770 NO 560	Customer Substation	8761	Roslyn Gardens RUSHCUTTERS BAY NSW 2011
2/883809	BK 3258 NO 749	Customer Substation	9813	Bachell Avenue (Railway Land) LIDCOMBE NSW 2141
1/775808	BK 3216 NO 915	Customer Substation	9932	Chisholm Road AUBURN NSW 2144
517/726657	BK 4010 NO 614	Customer Substation	10493	Patonga Drive To Umina To Pearl Beach (Brisbane Water National Park) PATONGA NSW 2256
413/752026	BK 3253 NO 986	Customer Substation	10536	High Street BEROWRA NSW 2081
102/95183	BK 3327 NO 24	Customer Substation	18596	Parry Street, Cnr Daisy Lane NEWCASTLE NSW 2300
2/853331	BK 3626 NO 553	Customer Substation	12206; 12207	Wynyard Lane WYNYARD NSW 2000
1-2/269018	BK 4399 NO 333	Customer Substation	30772	Main Avenue NORTH RYDE NSW 2113
500/1015565	BK 4399 NO 672	Customer Substation	17445; 30593	Farrar Avenue ROOKWOOD NSW 2141

Part 2 Non-Network Leased Land
 Non

Unregistered Leases

Part 1 Network Leased Land

Folio Identifier(s)	Lease details	Usage	PMIS	Address
Road (residue of cancelled folio 2/858174)	Registered no. 5098846	Customer Substation	16503	Dalmeny Avenue, 95 ROSEBERY NSW 2018

Part 2 Non-Network Leased Land

None


EXECUTED as a deed.

Each person who executes this document on behalf of a party under a power of attorney declares that he or she is not aware of any fact or circumstance that might affect his or her authority to do so under that power of attorney.

Certified correct for the purposes of the *Real Property Act 1900* (NSW) by the Mortgagor

MORTGAGOR


EXECUTED by **BLUE ASSET PARTNER PTY LTD** as trustee of **Blue Asset Partner Trust** in its personal capacity and as a partner of Ausgrid Asset Partnership in accordance with section 127 of the *Corporations Act 2001* (Cth).

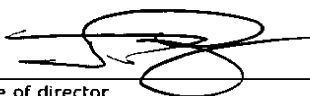

Signature of director

Jason Robert Peasley

Name



Signature of director/secretary

ASHLEY BARKER

Name

EXECUTED by **ERIC ALPHA ASSET CORPORATION 1 PTY LTD** as trustee of **ERIC Alpha Asset Trust 1** in its personal capacity and as a partner of Ausgrid Asset Partnership in accordance with section 127 of the *Corporations Act 2001* (Cth).



Signature of director

Robert Joseph Wright

Name



Signature of director/secretary

Laura Ann Reed

Name


EXECUTED by **ERIC ALPHA ASSET CORPORATION 2 PTY LTD** as trustee of **ERIC Alpha Asset Trust 2** in its personal capacity and as a partner of Ausgrid Asset Partnership in accordance with section 127 of the *Corporations Act 2001* (Cth).



Signature of director

Robert Joseph Wright

Name

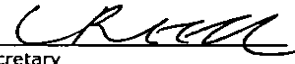

Signature of director/secretary

Laura Ann Reed

Name

EXECUTED by **ERIC ALPHA ASSET CORPORATION 3 PTY LTD** in as trustee of **ERIC Alpha Asset Trust 3** in its personal capacity and as a partner of Ausgrid Asset Partnership accordance with section 127 of the *Corporations Act 2001* (Cth).



Signature of director
Robert Joseph Wright

Name



Signature of director/secretary
Laura Ann Reed

Name

EXECUTED by **ERIC ALPHA ASSET CORPORATION 4 PTY LTD** as trustee of **ERIC Alpha Asset Trust 4** in its personal capacity and as a partner of Ausgrid Asset Partnership in accordance with section 127 of the *Corporations Act 2001* (Cth).



Signature of director
Robert Joseph Wright

Name



Signature of director/secretary
Laura Ann Reed

Name

Certified correct for the purposes of the *Real Property Act 1900* (NSW) by the Mortgagee


MORTGAGEE

SIGNED, SEALED AND DELIVERED for **ANZ FIDUCIARY SERVICES PTY LTD** under power of attorney in the presence of:



Signature of witness
Kavisha Bilimoria

Name



Signature of attorney
ANTHONY HERDELL

Name

12 JULY 2016

Date of power of attorney

Witness certification:

By signing above, I certify that:

- (i) I am an eligible witness (as defined in section 117 of the *Real Property Act 1900*); and
- (ii) I have known the attorney for more than 12 months or I have sighted identification documentation.

AMENDMENTS TO REFERENCE SCHEDULES FILM WITH

AK971502

1/1172593	Being part of A/C 8641-47
9/245064	Being part of A/C13259-223
20/1214609	V837397 Lease surrendered by AK499910
100/1212168	N527240 Lease surrendered by AK807471
3/778140	7767906 should read 7767806
1/575638	Being part of A/C 14346-96
D/871927	Z467937 surrendered by AK871927
CP/SP31726	M705097 Lease expired 30/9/2016
CP/SP4680	Z863995 should read Z836995
1/1073376	6239989 Lease expired 7/9/2016
2/1073376	6239989 Lease expired 7/9/2016
21/286406	I900986 Lease expired 30/9/2016
1-3/286406	I900986 Lease expired 30/9/2016
20/286406	I900986 Lease expired 30/9/2016
22/286406	I900986 Lease expired 30/9/2016
200/1065493	I900986 Lease expired 30/9/2016
1/792303	AB856421 Lease expired 30/11/2016
35/842139	Easement only
1/1138683	Easement only
100/611682	AG555022 Lease expired 11/1/2017
1/372294	3161928 Lease expired 31/12/2016
2/785069	3161928 Lease expired 31/12/2016
11/805783	3161928 Lease expired 31/12/2016
201/787471	3161928 Lease expired 31/12/2016
202/787471	3161928 Lease expired 31/12/2016
23/518721	6013336 should read 6013361 duplicate record
50/810615	Z836994 duplicate record
1/128989	Easement only
A/C7877-119	AH137195 should read E876411
CP/SP934	W265721 surrendered by AM52501
11/829777	Easement only
A/387825	Being part of A/C 7032-139
1/1213673	T996103 surrendered by AK963944

TITLE REFERENCE UPDATE ANNEXURE

FILM WITH

A14971502

TITLE REFERENCE	NOW BEING
1/73521	100/1224415
1/773269	2/1223169
A/C14720-8	100/1220146
3/239585	100/1225026
100/700942	101/1213957
2/3150	100/1227298
100/700942	101/1213957
100/700942	102/1213957
41/1111722	100/11224422
A/C15478-151	100/1219280
100/611332	1/1220196
1/1073036	10/1219570
4/1188778	101/122111
12/270778	24/270778
100/1191017	10/1219678
2/1144655	50/1216168
2/858653	100/1223025
2/861523	1/1216241
2/1160869	CP/SP93158
CP/SP49583	20/807178
101/1027247	200/1224567

TITLE REFERENCE UPDATE ANNEXURE FILM WITH

A14971502

TITLE REFERENCE	NOW BEING
1/805156	3/1221649
20/1214609	CP/SP93491
100/1207275	200/1222487
A/C8629-108	10/1220479
1/79752	CP/SP94123
3/789878	21/1225160
4/1129793	2/1227209
1/88999	10/1220479
101/1025298	CP/SP69298
1/305550	100/1114788
1/1092645	22/1201808
102/543686	19/1215985
1/209119	10/1221675



Form: 10CN
Release: 5-4

CHANGE OF NAME
New South Wales
Real Property Act 1900

AK971571H

PRIVACY NOTE: Section 31B of the Real Property Act 1900 (RP Act) authorises the Registrar General to collect the information required by this form for the establishment and maintenance of the Real Property Act Register. Section 96B RP Act requires that the Register is made available to any person for search upon payment of a fee, if any.

(A) **TORRENS TITLE** See Annexure A on Page 2

(B) **REGISTERED DEALING** Number See Annexure A on Page 2 Torrens Title

(C) **LODGED BY**

Document Collection Box 74S	Name, Address or DX, Telephone, and Customer Account Number if any Allens DX 105 Sydney Tel: 02 9230 4000 Reference: OHHS: 120465441	CODE CN
---------------------------------------	--	-----------------------

(D) **REGISTERED PROPRIETOR** Whose name is to be changed; show the name as it currently appears on the Torrens Title
AUSGRID (ABN 67 505 337 385)

(E) **NEW NAME** Of the above registered proprietor in full
ALPHA DISTRIBUTION MINISTERIAL HOLDING CORPORATION (ABN 67 505 337 385)

(F) The registered proprietor of the above land and registered dealing _____ applies to have its new name recorded in the Register in respect of that land and registered dealing _____ and hereby consents to the Registrar General contacting the relevant issuing authorities to validate any supporting evidence lodged with this application.

(G) STATUTORY DECLARATION BY THE APPLICANT*

I, Andrew Mansour
solemnly and sincerely declare that—

1. I am the solicitor for the registered proprietor
~~2. I am~~ married

3. On 1 December 2016, the registered proprietor changed its name to the New Name noted at item E above. Attached is a copy of the order by the Treasurer of the State of New South Wales under clause 6(1) of Schedule 7 of the Electricity Network Assets (Authorised Transactions) Act 2015.

I make this solemn declaration conscientiously believing the same to be true and by virtue of the provisions of the Oaths Act 1900, and I certify this application to be correct for the purposes of the Real Property Act 1900.

Made and subscribed at Sydney in the State of New South Wales on 1 December 2016
in the presence of Oliver Hobbs 126 Phillip Street, Sydney NSW 2000

Justice of the Peace (J.P. Number: _____) Practising Solicitor
 Other qualified witness [specify] _____

** who certifies the following matters concerning the making of this statutory declaration by the person who made it:
1. I saw the face of the person ~~OR I did not see the face of the person because the person was wearing a face covering, but I am satisfied that the person had a special justification for not removing the covering; and~~
2. I have known the person for at least 12 months ~~OR I have confirmed the person's identity using an identification document and the document I relied on was a~~ [Omit ID No.]

Signature of witness: Oliver Hobbs Signature of applicant: Andrew Mansour

* As the services of a qualified witness cannot be provided at lodgment, the declaration should be signed and witnessed prior to lodgment. ** If made outside NSW, cross out the witness certification. If made in NSW, cross out the text which does not apply.

(H) This section is to be completed where a notice of sale is required and the relevant data has been forwarded through eNOS.
The applicant's solicitor _____ certifies that the eNOS data relevant to this dealing has been submitted and stored under eNOS ID No. 1204509 Full name: Andrew Mansour Signature: Andrew Mansour

For updates & amendments to reference Schedules see last 4 pages

This is Annexure A to the Change of Name form dated 1 December 2016, the Registered Proprietor being Ausgrid and the New Name being Alpha Distribution Ministerial Holding Corporation

Leased Land

Part 1 – Freehold Land (Network Leased Land)

Lot Number	Section Number	Plan Number	Usage	PMIS	Address
1		209119	Network Substation	2	Allum Street 1 HABERFIELD
1		509730	Network Substation	3	Arthur Street 21 Nr Queen Street CROYDON
1		539483	Network Substation	4	Benalla Avenue 5 ASHFIELD
1		503956	Network Substation	5	Bland Street 19a ASHFIELD
1		547439	Network Substation	6	Bland Street 50 ASHFIELD
1		557893	Network Substation	7	Bland Street 119a ASHFIELD
1		529428	Network Substation	8	Carlisle Street 4 ASHFIELD
3		540242	Network Substation	9	Carlton Crescent 98 SUMMER HILL
1		519591	Network Substation	10	Central Road ASHFIELD
11		575124	Network Substation	11	Chandos Street 34 ASHFIELD
1		554322	Network Substation	12	Charlotte Street 35 (Sloane Street) SUMMER HILL
X		419757	Network Substation	15	Deakin Avenue 2 HABERFIELD
1		569706	Network Substation	17	Edwin Street 160 - 166 CROYDON
1		547552	Network Substation	18	Edwin Street CROYDON
1		557760	Network Substation	19	Frederick Street ASHFIELD
3		247408	Network Substation	20	Frederick Street 2a ASHFIELD
1		562023	Network Substation	21	Grosvenor Crescent SUMMER HILL

Lot Number	Section Number	Plan Number	Usage	PMIS	Address
13		555863	Network Substation	26	Herbert Street 37a - 37b SUMMER HILL
X		419690	Network Substation	27	Highbury Street CROYDON
1		231273	Network Substation	32	Hunt Street 2a CROYDON
9	2	291	Zone Substation	33	Old Canterbury Road 230 SUMMER HILL
A		305812	Zone Substation	33	Old Canterbury Road 230 SUMMER HILL
2		532066	Network Substation	34	Frederick Street (John Street 44a) CROYDON
1		534468	Network Substation	35	Lion Street Nr Norton Street CROYDON
1		570386	Network Substation	36	Liverpool Road 57a ASHFIELD
1		212549	Network Substation	38	Milton Street ASHFIELD
1		574109	Network Substation	39	Milton Street 84 - 86 ASHFIELD
1		549458	Network Substation	41	Norton Street 7 ASHFIELD
1		607316	Network Substation	44	Ormond Street 8 ASHFIELD
1		539320	Network Substation	45	Orpington Street 19 - 21 ASHFIELD
1		227880	Network Substation	46	Orpington Street 40 ASHFIELD
1		552965	Network Substation	47	Orpington Street 76 A Nr Loftus Street ASHFIELD
1		592800	Zone Substation	48	Parramatta Road Nr West Street 10 CROYDON
2		592800	Zone Substation	50	West Street 10 CROYDON
A		416309	Network Substation	51	Regent Street 22 Nr Moonbie Street SUMMER HILL
1		233016	Network Substation	52	Smith Street SUMMER HILL
X		415961	Network Substation	54	Taringa Street 13a Nr Church Street ASHFIELD
1		575924	Network Substation	55	The Avenue 3 - 5 ASHFIELD

Lot Number	Section Number	Plan Number	Usage	PMIS	Address
1		546605	Network Substation	56	Tintern Road 29 ASHFIELD
B		306390	Network Substation	58	Waratah Street 45 HABERFIELD
1		505036	Network Substation	63	Alexander Street AUBURN
A		380954	Network Substation	66	Beatrice Street 12 AUBURN
1		181635	Network Substation	70	Carnarvon Street 107 SILVERWATER
32		225351	Zone Substation	83	Carter Street 2 - 4 HOMEBUSH BAY
33		225351	Zone Substation	83	Carter Street 2 - 4 HOMEBUSH BAY
1		572936	Network Substation	85	Childs Street 8 LIDCOMBE
1		319597	Network Substation	88	Chiswick Road 26 & Park Road AUBURN
1		611380	Network Substation	89	Church Street LIDCOMBE
1		335003	Network Substation	91	Church Street LIDCOMBE
12		564610	Network Substation	94	Dartbrook Road 38 - 40 AUBURN
1		565118	Network Substation	95	Dartbrook Road 99 AUBURN
1		564568	Network Substation	97	Doodson Avenue 19 - 21 LIDCOMBE
1		569002	Network Substation	100	Edwin Street 7 REGENTS PARK
A		385278	Network Substation	101	Day Street LIDCOMBE
1		610552	Network Substation	103	Euston Road AUBURN
1		364177	Network Substation	104	Fariola Street SILVERWATER
1		607318	Network Substation	105	Fourth Avenue REGENTS PARK
1		574107	Network Substation	106	Frances Street 30 - 32 LIDCOMBE
1		574462	Network Substation	107	Gibbons Street 11 AUBURN
1		623447	Network Substation	108	Park Road AUBURN
1		598188	Network Substation	117	Joseph Street LIDCOMBE

Lot Number	Section Number	Plan Number	Usage	PMIS	Address
65		13085	Network Substation	122	Kingsland Road 145 & Amy Street REGENTS PARK
1		564081	Network Substation	123	Macquarie Road AUBURN
1		600643	Network Substation	124	Mary Street & Dartbrook Road AUBURN
2		567531	Network Substation	125	Mary Street LIDCOMBE
Auto Consol		7293-102	Network Substation	126	Carnarvon Street & Melton Street SILVERWATER
1		383585	Network Substation	127	Meroo Street AUBURN
A		362961	Network Substation	132	Nicholas Street & Platform Street LIDCOMBE
1		380039	Network Substation	135	London Road 1 & Notting Hill Road LIDCOMBE
122		582882	Network Substation	136	Nyrang Street LIDCOMBE
1		319498	Network Substation	143	Park Road & Queen Road AUBURN
A		347473	Zone Substation	149	Parramatta Road 93 & Silverwater Rd 2 AUBURN
C		347473	Zone Substation	149	Parramatta Road 93 & Silverwater Rd 2 AUBURN
167		610769	Zone Substation	149	Parramatta Road 93 & Silverwater Rd 2 AUBURN
1		1108966	Network Substation	154	Provincial Street 50 AUBURN
1		381080	Zone Substation	155	Queen Street AUBURN
1		505040	Zone Substation	155	Queen Street AUBURN
23		255489	Network Substation	159	Rachael Close SILVERWATER
1		341408	Network Substation	163	Short Street & Junction Street AUBURN
12		621916	Network Substation	164	Short Street 10 LIDCOMBE
32	6	2057	Network Substation	170	Sixth Avenue 49 BERALA
3		564083	Network Substation	171	St Hilliers Road AUBURN
1		600310	Network Substation	172	St Hilliers Road AUBURN

Lot Number	Section Number	Plan Number	Usage	PMIS	Address
2		574839	Network Substation	173	St Hilliers Road AUBURN
1		571573	Network Substation	175	Station Road 86 AUBURN
1		556838	Network Substation	176	Station Road AUBURN
1		384989	Network Substation	177	Stubbs Street 382 AUBURN
1		565333	Network Substation	178	The Crescent 35 AUBURN
B		387235	Network Substation	182	Wellington Road AUBURN
4		592858	Network Substation	184	Alma Road 12a PADSTOW
3		588978	Network Substation	185	Horsley Road 318a MILPERRA
71		586645	Network Substation	186	Anzac Street 3 GREENACRE
1		581146	Network Substation	203	Boronia Road 31a GREENACRE
11		1151290	Zone Substation	206	Tarro Avenue 28 REVESBY
1		571572	Network Substation	207	Brunker Road 26a GREENACRE
1		571939	Network Substation	208	Brunker Road 95 YAGOONA
1		611027	Network Substation	209	Aloha Street 2 MASCOT
21		578489	Network Substation	212	Campbell Hill Road 31 CHESTER HILL
6		594497	Network Substation	215	Canterbury Road 52 BANKSTOWN
1		570749	Network Substation	217	Chapel Road 125 SOUTH BANKSTOWN
10		564919	Network Substation	219	Chapel Road 479a SOUTH BANKSTOWN
3		564847	Network Substation	221	Chapel Road 161 SOUTH BANKSTOWN
1		590143	Network Substation	225	Chiswick Road 8b GREENACRE
6		253391	Network Substation	226	Chiswick Road 65a GREENACRE
89		30451	Zone Substation	227	Christina Road 17 VILLAWOOD

Lot Number	Section Number	Plan Number	Usage	PMIS	Address
1		334614	Network Substation	232	Cooper Road 176b & Palomar Parade YAGOONA
6		253070	Network Substation	240	Edgar Street 127a BANKSTOWN
31		599369	Network Substation	248	Ganmain Crescent 1a MILPERRA
1		613554	Network Substation	249	Gascoigne Road 2a BIRRONG
16		579941	Network Substation	260	Green Street 11a REVESBY
1		701241	Network Substation	261	Griffiths Avenue 66 PUNCHBOWL
65		201186	Zone Substation	271	Georgina Street 1 - 7 BASS HILL
66		201186	Zone Substation	271	Georgina Street 1 - 7 BASS HILL
67		201186	Zone Substation	271	Georgina Street 1 - 7 BASS HILL
68		201186	Zone Substation	271	Georgina Street 1 - 7 BASS HILL
69		201186	Zone Substation	271	Georgina Street 1 - 7 BASS HILL
1		537642	Network Substation	272	Murdoch Street 70 CREMORNE
5		616460	Zone Substation	289	Marigold Street 48 REVESBY
1		570967	Network Substation	298	Milperra Road 259a REVESBY
4		587858	Network Substation	302	Mitchell Street 24a CONDELL PARK
21		574834	Network Substation	304	Old Kent Road 232 GREENACRE
1		530743	Network Substation	305	Olympic Parade 4b BANKSTOWN
1		626504	Network Substation	306	Padstow Parade 10a PADSTOW
11		563346	Network Substation	313	Raymond Street 37 BANKSTOWN

Lot Number	Section Number	Plan Number	Usage	PMIS	Address
1		507325	Network Substation	314	Macquarie Street 65a GREENACRE
1		595058	Network Substation	317	Roberts Road 2a GREENACRE
11		14265	Network Substation	318	Rodd Street 44 BIRRONG
1 Concurrent Lease		706930	Zone Substation	320	Rookwood Road 225 POTTS HILL
Auto Consol		10666-195	Zone Substation	325	Rosedale Avenue 81a - 89 & Anzac Street GREENACRE
1		449056	Zone Substation	325	Rosedale Avenue 81a - 89 & Anzac Street GREENACRE
1		598294	Network Substation	331	Sir Joseph Banks Street 35a BANKSTOWN
30		25402	Network Substation	332	Sir Thomas Mitchell Road 16 CHESTER HILL
X		406196	Network Substation	335	Greenfield Parade 15a BANKSTOWN
1		572070	Network Substation	337	Swan Street 14a REVESBY
1		569114	Network Substation	340	Turvey Street 50 PADSTOW
21		584150	Network Substation	341	Vega Street 50a REVESBY
1		626844	Network Substation	342	Vimy Street 2a BANKSTOWN
16		15334	Depot/zone Substation	344	Wellington Road 51 & Gascoigne Road 1 BIRRONG
Auto Consol		8410-40	Depot/zone Substation	344	Wellington Road 51 & Gascoigne Road 1 BIRRONG
Auto Consol		7259-179	Depot/zone Substation	344	Wellington Road 51 & Gascoigne Road 1 BIRRONG
21		15334	Depot/zone Substation	344	Wellington Road 51 & Gascoigne Road 1 BIRRONG

Lot Number	Section Number	Plan Number	Usage	PMIS	Address
41		566098	Network Substation	345	Werona Avenue 20a PADSTOW
12		239465	Network Substation	353	Yamma Street 23 SEFTON
400		712993	Network Substation	357	Botany Road 1440 BANKSMEADOW
1		232836	Network Substation	360	Botany Road Nr Coward Street MASCOT
3		531380	Network Substation	363	Bunnerong Road 3 Nr Devitt Place HILLSDALE
1		310135	Network Substation	366	Byrnes Street 14 BOTANY
A		414617	Network Substation	368	Chalmers Crescent 4a MASCOT
1		543631	Network Substation	369	Church Avenue MASCOT
3		512935	Network Substation	376	Evans Avenue & Dalby Place EASTLAKES
1		542582	Network Substation	380	Denison Street HILLSDALE
1		525659	Network Substation	383	Dransfield Avenue MASCOT
Y		417269	Network Substation	385	Edgehill Avenue BOTANY
1		510447	Network Substation	387	Ewan Street MASCOT
1		505170	Network Substation	389	Francis Street 4a MASCOT
19	A	1844	Network Substation	390	Gardeners Road 489 & William Street ROSEBERY
1		224757	Zone Substation	393	Gardeners Road 611 Nr Old Botany Road MASCOT
A		413013	Network Substation	397	Gordon Street ROSEBERY
1		203072	Network Substation	398	King Lane Off Hardie Street BOTANY
B		411710	Network Substation	401	Humphrey Street ROSEBERY
1		525658	Network Substation	404	Issac Smith Street DACEYVILLE
1		553967	Network Substation	407	Moreton Street 22 - 24 KINGSGROVE
1		740125	Network Substation	410	William Street 16 BOTANY
1		611835	Network Substation	417	Mascot Drive EASTLAKES

Lot Number	Section Number	Plan Number	Usage	PMIS	Address
1		546063	Network Substation	419	Glanville Avenue PAGEWOOD
1		622398	Network Substation	420	Myrtle Street BOTANY
111		616196	Network Substation	425	Park Parade PAGEWOOD
1		542529	Sub-transmission Easement	426	Wentworth Avenue 58 & Park Parade BOTANY
1		310544	Network Substation	427	Wentworth Avenue & Merchant Street MASCOT
1		542583	Sub-transmission Easement	428	Swinbourne Street BOTANY
1		100632	Network Substation	437	Pemberton Street 29 BOTANY
A		104826	Network Substation	438	Ramsgate Street Nr Dover Street BOTANY
1		318870	Network Substation	442	Robey Street 40 MASCOT
1		361770	Network Substation	444	Margate Street 4 BOTANY
2		218388	Network Substation	445	Slattery Parade & Gardeners Road EASTLAKES
1		611028	Network Substation	450	Sutherland Street MASCOT
4		576286	Network Substation	453	Tunbridge Street 4 MASCOT
1		516094	Network Substation	460	Wentworth Avenue PAGEWOOD
6		131181	Network Substation	461	Wentworth Avenue Nr Page Street MASCOT
1		669129	Zone Substation	462	William Street 3 & Aylesbury Road BOTANY
4		511502	Network Substation	465	Albert Crescent CROYDON
1		325573	Network Substation	466	Angel Road 25a Nr The Boulevard STRATHFIELD
1		324990	Network Substation	467	Badminton Road 4 & Liverpool Street CROYDON
1		225597	Network Substation	468	Baker Street 56a & Ann Street ENFIELD

Lot Number	Section Number	Plan Number	Usage	PMIS	Address
1		316438	Network Substation	469	Belmore Street Nr Burwood Road BURWOOD
1		366223	Network Substation	470	Beresford Avenue Nr Austin Avenue CROYDON PARK
1		574784	Network Substation	473	Burwood Road 5 Nr Liverpool Road BURWOOD HEIGHTS
1		324150	Network Substation	475	Cooper Street 2b Nr Wentworth Road STRATHFIELD
1		548638	Network Substation	477	Everton Road & Wentworth Road STRATHFIELD
1		449783	Network Substation	478	George Street 67a & Gloucester Avenue BURWOOD
1		565638	Network Substation	479	Georges River Road 243 CROYDON PARK
1		515824	Network Substation	480	Georges River Road CROYDON PARK
1		519086	Network Substation	482	Hextol Street CROYDON PARK
13		607950	Network Substation	484	Iceton Street 12 BURWOOD
1		601289	Network Substation	486	King Street 25 - 27a ENFIELD
A		392543	Network Substation	488	Lees Avenue & Georges River Road CROYDON PARK
1		561455	Network Substation	489	Liverpool Road 26 ENFIELD
2		536532	Network Substation	490	Neich Parade 2l BURWOOD
1		449839	Network Substation	492	Princes Street & Cheltenham Road BURWOOD
1		324188	Network Substation	493	Russell Street 36 & The Boulevard STRATHFIELD
1		601288	Network Substation	494	Shelley Street 15a (Off Grant Park) ENFIELD

Lot Number	Section Number	Plan Number	Usage	PMIS	Address
1		319038	Network Substation	496	Wallace Street 32 Nr Fitzroy Street BURWOOD
2		373352	Network Substation	497	Webb Street 67 Nr Fitzroy Street CROYDON
2		593564	Network Substation	500	Wentworth Road 21 STRATHFIELD
A		369848	Network Substation	503	Alfred Street 15a CLEMTON PARK
1		435618	Network Substation	504	Woolcott Street 6 & Ann Street EARLWOOD
1		571529	Network Substation	505	Anderson Street 6 - 12 BELMORE
455		243672	Network Substation	506	Arizona Place 3a RIVERWOOD
1		324896	Network Substation	510	Baltimore Street 6 Nr Albert Street BELFIELD
1		550642	Network Substation	511	Baltimore Street 42 - 44 BELFIELD
1		372991	Network Substation	512	Bass Road 28a EARLWOOD
1		572071	Network Substation	516	Beamish Street 42 - 46 CAMPSIE
1		551979	Network Substation	517	Beaumont Street 32 KINGSGROVE
1		383244	Network Substation	518	Boorea Avenue 2a LAKEMBA
1		554584	Network Substation	521	Browning Street 4a CAMPSIE
1		182151	Network Substation	524	Burwood Road 543 Nr Canterbury Road BELMORE
1		182150	Network Substation	525	Knox Street 5 & Burwood Road BELMORE
1		379958	Network Substation	526	Campaspe Avenue 3a PUNCHBOWL
X		410684	Network Substation	528	Canterbury Road 428 Nr Bexley Road CAMPSIE
13		550343	Network Substation	532	Canterbury Road 826a LAKEMBA

Lot Number	Section Number	Plan Number	Usage	PMIS	Address
1		505538	Network Substation	533	Forsyth Street 59b & Chapel Street BELMORE
1		437552	Network Substation	534	Chapel Street 2d Nr Wilson Lane BELMORE
E		310411	Network Substation	539	Church Street 94 Nr Railway Line CANTERBURY
1		376543	Network Substation	540	Clarke Street 2 - 4 EARLWOOD
1		554729	Network Substation	541	Clio Street 20 - 22 WILEY PARK
1		544959	Network Substation	542	Clio Street 24a Nr Edge Street WILEY PARK
A		378961	Network Substation	544	Close Street 2 Nr Canterbury Road CANTERBURY
3		571604	Network Substation	546	Clyde Street 16a CROYDON PARK
1		376519	Network Substation	547	Cross Street 1 CAMPSIE
1		230121	Network Substation	548	Croydon Avenue 140a CROYDON PARK
3		547926	Network Substation	550	Denman Avenue 74 WILEY PARK
1		569655	Network Substation	552	Denman Avenue 38a WILEY PARK
2		388003	Network Substation	553	Douglas Street 9 & Frost Street EARLWOOD
1		559051	Network Substation	554	Dryden Street 27a - 29 CAMPSIE
1		551895	Network Substation	555	Dudley Street 104a PUNCHBOWL
1		550834	Network Substation	556	Duke Street 98a CAMPSIE
1		598673	Network Substation	557	Crinan Street 89a & Wallace Lane HURLSTONE PARK
1		611627	Network Substation	558	Floss Street & Euston Road HURLSTONE PARK
1		553515	Network Substation	559	Fairmount Street 41a LAKEMBA

Lot Number	Section Number	Plan Number	Usage	PMIS	Address
B		390254	Network Substation	560	Farnham Avenue 2a Nr Draper Avenue ROSELANDS
1		559901	Network Substation	561	Ferguson Avenue 20a WILEY PARK
1		580953	Network Substation	562	Ferguson Avenue 50 - 54 WILEY PARK
3		592100	Network Substation	563	Fifth Avenue 19a CAMPSIE
1		191604	Residential Cottage	564	Fifth Street 49 ASHBURY
1		557542	Network Substation	566	First Avenue 33 CAMPSIE
1		556424	Network Substation	567	Flora Street 38 - 40 ROSELANDS
1		124155	Network Substation	568	Floss Street 12 HURLSTONE PARK
A		379452	Network Substation	568	Floss Street 12 HURLSTONE PARK
2		114666	Network Substation	571	Fourth Avenue 1a Nr Ninth Avenue CAMPSIE
1		599126	Network Substation	572	Frazer Street 10 - 16 LAKEMBA
32		258888	Network Substation	573	Garema Circuit 6a KINGSGROVE
35		258888	Network Substation	574	Garema Circuit Lot 35 KINGSGROVE
33		258888	Network Substation	577	Garema Circuit 41a KINGSGROVE
1		570145	Network Substation	578	Garnet Street 38 - 40 DULWICH HILL
4		560412	Network Substation	579	Georges River Road 120 - 132 CROYDON PARK
1		367891	Network Substation	581	Gueudecourt Avenue 49a EARLWOOD
1		553876	Network Substation	582	Haldon Street 201 - 205a LAKEMBA
2		583152	Network Substation	583	Haldon Street 282 - 310 LAKEMBA
1		562161	Network Substation	584	Hampden Road 97 LAKEMBA

Lot Number	Section Number	Plan Number	Usage	PMIS	Address
1		557759	Network Substation	585	Hampton Street 25a CROYDON PARK
Y		35912	Network Substation	587	Hannans Road 103 NARWEE
1		440928	Vacant Land	588	Hannans Road 15a & Napoleon Street RIVERWOOD
1		523830	Network Substation	590	Harp Street 16b BELMORE
1		562086	Network Substation	591	Homer Street 101a - 107 EARLWOOD
1		531174	Network Substation	592	Homer Street 159 - 161 KINGSGROVE
A		364644	Network Substation	593	Howard Street 1a CANTERBURY
1		547314	Network Substation	594	Iluka Street 1a Nr Bonds Road RIVERWOOD
1		553516	Network Substation	597	Karne Street PUNCHBOWL
1		506770	Network Substation	598	Karne Street 84a NARWEE
1		368211	Network Substation	600	King Street 51a ASHBURY
1		555579	Network Substation	601	King Georges Road 218a ROSELANDS
1		508256	Network Substation	603	Kingsgrove Road 190a KINGSGROVE
71		15126	Network Substation	604	Bexley Road 129 & Kingsgrove Road EARLWOOD
1		369871	Network Substation	605	Lakemba Street 80 Nr Brande Street BELMORE
A		440317	Network Substation	606	Lancelot Street 2b PUNCHBOWL
1		569166	Network Substation	607	Lincoln Street 67a BELFIELD
1		552334	Network Substation	608	Loftus Street 37a CAMPSIE
396		228135	Network Substation	609	Louisana Place 1 RIVERWOOD

Lot Number	Section Number	Plan Number	Usage	PMIS	Address
13		566784	Network Substation	610	Lundy Avenue 1b KINGSGROVE
1		557265	Network Substation	611	Macdonald Street 9a LAKEMBA
1		407732	Network Substation	612	Main Street 37a EARLWOOD
1		598218	Network Substation	614	Mckenzie Street 1 CAMPSIE
453		243672	Network Substation	616	Michigan Road 24 RIVERWOOD
1		560601	Network Substation	617	Minter Street 38 - 42 CANTERBURY
388		228547	Network Substation	618	Missouri Place 2 RIVERWOOD
1		369197	Network Substation	621	Moore Street 14 CAMPSIE
14		544103	Network Substation	622	Moorefields Road Nr Rodgers Street LAKEMBA
1		579254	Network Substation	623	Moorefields Road 60a KINGSGROVE
1		570040	Network Substation	632	New Canterbury Road 706a HURLSTONE PARK
4		18633	Zone Substation	633	Nicholas Avenue 6 Nr Bexley Road CAMPSIE
A		350904	Zone Substation	633	Nicholas Avenue 6 Nr Bexley Road CAMPSIE
1		235048	Network Substation	635	Northcote Street CANTERBURY
E		14747	Network Substation	636	Omaha Street 28 Nr Baltimore Road BELFIELD
A		30768	Network Substation	637	Parry Avenue 6 NARWEE
1		434109	Network Substation	639	Penshurst Road 1a Nr King Georges Road ROSELANDS
1		611378	Network Substation	640	Phillips Avenue 11a CANTERBURY
1		574069	Network Substation	643	Princess Street 44 - 46 CANTERBURY
X		405800	Network Substation	646	Quigg Street 57a Nr Haldon Street LAKEMBA

Lot Number	Section Number	Plan Number	Usage	PMIS	Address
1		306678	Network Substation	647	Railway Parade 23 Nr Quigg Street LAKEMBA
1		322069	Network Substation	649	Remly Street 2a Nr Canterbury Road ROSELANDS
1		326874	Network Substation	651	Rogers Street 55 & McCallum Street ROSELANDS
2		572447	Network Substation	652	Rose Street 29a PUNCHBOWL
1		559749	Network Substation	653	Rosebank Avenue 44 A Nr Armitree Street KINGSGROVE
Y		405645	Network Substation	656	Roseview Avenue 42 ROSELANDS
A		417614	Network Substation	657	Roslyn Street 86 ASHBURY
1		608072	Network Substation	658	Rossmore Avenue 107 Nr Canterbury Road PUNCHBOWL
3		561019	Network Substation	659	Second Avenue 58 - 64 CAMPSIE
2		356539	Network Substation	661	Shackel Avenue 1a KINGSGROVE
1		321178	Network Substation	666	South Parade Nr Beamish Street CAMPSIE
1		560101	Network Substation	667	Sproule Street 89a - 91 LAKEMBA
3		617707	Network Substation	669	The Walk 2a EARLWOOD
1		570491	Network Substation	670	Third Avenue 6a CAMPSIE
1		551490	Network Substation	671	Third Avenue 42a CAMPSIE
1		505939	Network Substation	672	Tusmore Street 38a PUNCHBOWL
1		540460	Network Substation	674	Unara Lane 1 CAMPSIE
11		596778	Network Substation	676	Wangee Road 60a LAKEMBA
11		571285	Network Substation	677	Wangee Road 78 - 80 LAKEMBA

Lot Number	Section Number	Plan Number	Usage	PMIS	Address
11		581051	Network Substation	679	Wardell Road 70 - 74 EARLWOOD
466		596801	Network Substation	681	Washington Avenue 2 RIVERWOOD
A		402127	Network Substation	682	Wellington Road 2a Nr Homer Street EARLWOOD
1		370597	Network Substation	686	Wiggs Road 26a - 28 RIVERWOOD
1		236280	Network Substation	689	William Street 197 EARLWOOD
2		236280	Network Substation	689	William Street 197 EARLWOOD
2		209176	Network Substation	690	William Street 92 EARLWOOD
34		251772	Network Substation	692	Wirega Avenue 3 KINGSGROVE
B		399502	Network Substation	698	Wolli Avenue 2a & Bray Avenue EARLWOOD
Auto Consol		11679-144	Zone Substation	699	Ada Street 32 CONCORD
2		100697	Network Substation	700	Arthur Street 1a Nr Wellbank Street CONCORD
1		321453	Network Substation	703	Brays Road 40a & Van Hee Street CONCORD
19		620861	Network Substation	705	Broughton Street 1e Nr Parramatta Road CONCORD
81		554698	Network Substation	709	Bexley Road 33 - 35 EARLWOOD
1		514055	Zone Substation	713	Bonds Road 76 PUNCHBOWL
146		219457	Vacant Land	717	Ambleside Street 28a COLLARROY PLATEAU
1		521807	Network Substation	719	Clermont Street 1a NORTH STRATHFIELD
1		102651	Network Substation	721	Concord Road 108a & Napier Street NORTH STRATHFIELD

Lot Number	Section Number	Plan Number	Usage	PMIS	Address
1		748005	Network Substation	722	Cooper Street 32a & Everton Street STRATHFIELD
22		561866	Network Substation	723	Corby Avenue 1a CONCORD
1		601106	Vacant Land	724	Cormiston Avenue 1a CONCORD
32		546204	Network Substation	727	Evelyn Avenue 2a CONCORD
A		382070	Zone Substation	728	George Street 31 CONCORD WEST
1		1629	Network Substation	730	George Street 40 A Nr Lemnos Street NORTH STRATHFIELD
1		607236	Network Substation	734	Greenlees Avenue 2a CONCORD
18		239579	Network Substation	740	Leeds Street 2a Nr Concord Road RHODES
69		243992	Network Substation	741	Marceau Drive 29a CONCORD
31	D	10188	Network Substation	742	Myall Street 48 & Quandong Street CONCORD WEST
10		576847	Network Substation	743	Norman Street 11a CONCORD
5		606747	Network Substation	744	Nullawarra Avenue 11 CONCORD WEST
1		320106	Network Substation	748	Parramatta Road 197 Nr Railway Street HOMEBUSH
1		320873	Network Substation	750	Stanley Street 7 Nr Burwood Road CONCORD
1		179878	Network Substation	751	Sydney Street 22 Nr Inverary Street CONCORD
1		318589	Network Substation	752	Trafalgar Parade 1a CONCORD
B		341524	Network Substation	753	Tripod Street 17b Nr Zoeller Street CONCORD
1		320043	Network Substation	758	Tenterfield Street 6a & Waratah Street NORTH STRATHFIELD

Lot Number	Section Number	Plan Number	Usage	PMIS	Address
1		380350	Network Substation	759	Yaralla Street 4a CONCORD WEST
1		112384	Network Substation	760	Wellbank Street 2a NORTH STRATHFIELD
1		553337	Network Substation	761	Arthur Street FIVE DOCK
Y		411932	Network Substation	762	Barnstaple Road 63 & Ingham Avenue FIVE DOCK
42		242652	Network Substation	763	Bayview Road Nr Noongah Place CANADA BAY
1		526290	Network Substation	764	Bibby Street CHISWICK
1		599397	Network Substation	765	Bickleigh Street & Bickleigh Lane ABBOTSFORD
1		551175	Network Substation	766	Bortfield Drive & Blackwall Point Road CHISWICK
1		594696	Network Substation	767	Barnstaple Road 66e FIVE DOCK
1		552333	Network Substation	770	Bortfield Drive CHISWICK
1		535728	Network Substation	771	Bortfield Drive CHISWICK
1		183679	Network Substation	772	Brent Street RUSSELL LEA
1		559001	Network Substation	774	Charles Street 26e FIVE DOCK
1		557293	Network Substation	775	College Street 51 - 53 DRUMMOYNE
1		557930	Network Substation	776	Collingwood Street 27 - 31 DRUMMOYNE
A		373732	Network Substation	779	East Street 2a & Wrights Point FIVE DOCK
1		183192	Network Substation	780	Edwin Street & Ferry Lane DRUMMOYNE
X		409099	Network Substation	789	Great North Road 376a ABBOTSFORD
1		559965	Network Substation	792	Hampden Road 166 ABBOTSFORD
1		620133	Network Substation	793	Henry Street FIVE DOCK
11		558188	Network Substation	794	Kings Road 60e FIVE DOCK

Lot Number	Section Number	Plan Number	Usage	PMIS	Address
1		574318	Network Substation	796	Lyons Road 437 - 441 FIVE DOCK
70		668981	Network Substation	797	Lyons Road 60 & Bayswater Street DRUMMOYNE
B		408976	Network Substation	798	Margaret Street FIVE DOCK
1		558056	Network Substation	799	Montrose Road 2 - 4 ABBOTSFORD
B		345089	Network Substation	800	Myler Street FIVE DOCK
1		183466	Network Substation	804	Pine Avenue 53 Nr Wareemba Road FIVE DOCK
A		374687	Network Substation	805	Polding Street & Gipps Street DRUMMOYNE
1		1119946	Network Substation	808	Ramsay Road 2e FIVE DOCK
1		590874	Network Substation	809	Regatta Road FIVE DOCK
1		599141	Network Substation	810	Rokeby Road 9 - 11 ABBOTSFORD
1		557440	Network Substation	811	Sibbick Street 42 - 44 RUSSELL LEA
1		504478	Network Substation	812	Spring Street ABBOTSFORD
2		585916	Network Substation	813	St Albans Street ABBOTSFORD
1		583655	Network Substation	814	St Georges Crescent DRUMMOYNE
1		235446	Network Substation	816	St Georges Crescent DRUMMOYNE
1		560430	Network Substation	819	Victoria Place 334 - 336 DRUMMOYNE
1		549779	Network Substation	821	Victoria Place DRUMMOYNE
1		540049	Network Substation	822	Victoria Place 347e DRUMMOYNE
10		581811	Zone Substation	823	Wareemba Street & Hampden Road ABBOTSFORD

Lot Number	Section Number	Plan Number	Usage	PMIS	Address
C		332646	Network Substation	824	Spencer Street Nr William Street FIVE DOCK
1		364077	Network Substation	825	Wolseley Street 15e Nr Wrights Rd DRUMMOYNE
1		570291	Network Substation	826	Wright's Road 59e DRUMMOYNE
1		597615	Network Substation	828	Lyons Road (Friend Avenue) FIVE DOCK
1		403866	Network Substation	829	York Avenue 15 FIVE DOCK
1		706656	Network Substation	853	Bundara Avenue TERRIGAL
1		629609	Network Substation	869	Dane Drive 11 GOSFORD
1		561752	Network Substation	901	Carr Street 11s COOGEE
872		619613	Zone Substation	908	Gindurra Road 22 SOMERSBY
Auto Consol		5786-88	Zone Substation	1008	Ocean Beach Road 42 WOY WOY
Auto Consol		5802-128	Zone Substation	1008	Ocean Beach Road 42 WOY WOY
31	1	7923	Zone Substation	1008	Ocean Beach Road 42 WOY WOY
Auto Consol		5865-238	Zone Substation	1008	Ocean Beach Road 42 WOY WOY
34	1	7923	Zone Substation	1008	Ocean Beach Road 42 WOY WOY
11		863180	Zone Substation	1011	Osborne Avenue 99 & Australia Avenue UMINA BEACH
1		507532	Zone Substation	1063	Picketts Valley Road 60 PICKETTS VALLEY
81		584385	Zone Substation	1082	Chamberlain Road LISAROW
108		2739	Zone Substation	1088	The Entrance Road 129 ERINA
194		1976	Zone Substation	1101	Willoughby Road 125 TERRIGAL
195		659566	Vacant Land	1101	Willoughby Road 125 TERRIGAL

Lot Number	Section Number	Plan Number	Usage	PMIS	Address
1		597411	Network Substation	1122	Albert Street 57 - 71 HORNSBY
10		136128	Zone Substation	1129	Geneva Street 11 Cnr Greenview Pde & BEROWRA
25		241286	Zone Substation	1129	Geneva Street 11 Cnr Greenview Pde & BEROWRA
1		550397	Zone Substation	1129	Geneva Street 11 Cnr Greenview Pde & BEROWRA
1		579017	Network Substation	1130	Ashley Street 20a HORNSBY
1		593492	Network Substation	1131	Ball Avenue 2b EASTWOOD
11		605746	Network Substation	1154	Mundowi Road 3a & Beaumont Road MOUNT KURING-GAI
1		591175	Network Substation	1170	Berowra Waters Road Lot 1 BEROWRA
1		611379	Network Substation	1181	Beryl Avenue 1a MOUNT COLAH
6		22112	Zone Substation	1188	Bridge Road 51 - 57 & Denison Street HORNSBY
7		22112	Zone Substation	1188	Bridge Road 51 - 57 & Denison Street HORNSBY
1		1082720	Parking	1190	Bridge Road 50 - 56 & Water Street HORNSBY
2		1082720	Parking	1190	Bridge Road 50 - 56 & Water Street HORNSBY
1		565405	Network Substation	1196	Burdett Street 44 A Nr Sherbrook Road HORNSBY
1		559395	Network Substation	1197	Burdett Street 22a - 24 HORNSBY
X		417281	Network Substation	1210	Crusader Road 3b & Galston Road & GALSTON
11		596973	Network Substation	1221	Clovelly Road 27b HORNSBY

Lot Number	Section Number	Plan Number	Usage	PMIS	Address
1		588671	Network Substation	1238	Doomben Avenue 7a EASTWOOD
1		586502	Network Substation	1249	Dural Street 5 - 9 HORNSBY
13		598318	Network Substation	1252	Edensor Street 14a EPPING
1		564793	Network Substation	1253	Edgeworth David Avenue 23 A WAITARA
1		596726	Network Substation	1259	Epping Road 7a EPPING
1		590705	Network Substation	1260	Essex Street 4a EPPING
1		570372	Vacant Land	1272	Frederick Street 5a HORNSBY
1		575900	Network Substation	1278	Galston Road 360 DURAL
1		560692	Network Substation	1306	Hunter Street 38 - 42 HORNSBY
1		570325	Vacant Land	1307	Hunter Street 46a - 48 HORNSBY
1		571414	Network Substation	1308	Hunter Street 64 - 66 HORNSBY
1		565014	Network Substation	1309	Hunter Street 84a HORNSBY
3		568564	Vacant Land	1310	Hunter Street 90a HORNSBY
1		575207	Vacant Land	1311	Hunter Street 95a HORNSBY
1		564120	Network Substation	1312	Hunter Street 103a HORNSBY
21		575489	Vacant Land	1313	Hunter Street 109a HORNSBY
1		605003	Network Substation	1318	Pacific Highway 138a & James Street HORNSBY
A		379519	Zone Substation	1330	Loftus Road 17 & Victoria Road PENNANT HILLS
1		579738	Network Substation	1349	Muriel Street 2b HORNSBY
1		570822	Network Substation	1350	Muriel Street 35a HORNSBY
16		598036	Vacant Land	1351	Muriel Street 21a HORNSBY

Lot Number	Section Number	Plan Number	Usage	PMIS	Address
1		605749	Network Substation	1356	New Farm Road 52b PENNANT HILLS
1		592618	Network Substation	1386	Pacific Highway 27 - 29 WAHROONGA
1		594731	Network Substation	1387	Pacific Highway 60a WAITARA
21		816875	Network Substation	1388	Ashley Lane 2c HORNSBY
1		576274	Network Substation	1393	Palmerston Road 51a HORNSBY
1		567945	Network Substation	1394	Park Avenue 7 - 9 WAITARA
21		575477	Network Substation	1397	Pattison Avenue 3 - 7 WAITARA
1		573866	Vacant Land	1399	Union Street 16a WEST RYDE
1		583654	Network Substation	1401	Aaron Place 1a & Pennant Hills Road WAHROONGA
1		535727	Network Substation	1402	Pennant Hills Road 70a NORMANHURST
1		560218	Network Substation	1409	Ray Road 17 - 19a EPPING
211		598618	Network Substation	1420	Salisbury Road 29 - 37 ASQUITH
6		561689	Network Substation	1426	Sherbrook Road 7a HORNSBY
1		562185	Network Substation	1427	Florence Street 79a & Sherbrook Road HORNSBY
1		571347	Network Substation	1447	William Street 25 - 29 HORNSBY
A		334636	Network Substation	1457	Church Street Opp. Herberton Avenue HUNTERS HILL
1		190337	Network Substation	1458	Cowell Street 2a GLADESVILLE
A		415685	Network Substation	1460	Foss Street 5 & Alexandra Street HUNTERS HILL
1		85924	Network Substation	1461	Gale Street WOOLWICH

Lot Number	Section Number	Plan Number	Usage	PMIS	Address
1		103794	Network Substation	1463	Isler Street GLADESVILLE
1		222640	Network Substation	1464	Joubert Street HUNTERS HILL
2		567284	Network Substation	1465	Junction Street GLADESVILLE
1		380301	Network Substation	1466	Note Street HUNTERS HILL
3		535074	Network Substation	1468	Short Street 6 HUNTERS HILL
1		599095	Network Substation	1472	Woolwich Road HUNTERS HILL
6		702963	Network Substation	1477	Allwood Crescent 68h LUGARNO
34		15552	Network Easement	1480	Anderson Road 71 MORTDALE
4		627376	Network Substation	1481	Austin Avenue NARWEE
1		431830	Network Substation	1487	Bridge Street 1a PENSHURST
X		417978	Network Substation	1488	Commercial Road 36 KINGSGROVE
B		154171	Network Substation	1489	Cook Street 31 MORTDALE
2		831932	Sub-transmission Easement	1496	Depot Road 20 PEAKHURST
50		8435	Zone Substation	1497	Donald Street 71 HURSTVILLE
42		9020	Zone Substation	1505	Gungah Bay Road 8 OATLEY
43		9020	Zone Substation	1505	Gungah Bay Road 8 OATLEY
41		9020	Vacant Land	1506	Gungah Bay Road 2 OATLEY
1		186179	Network Substation	1514	Lily Street 3 HURSTVILLE
67		206906	Network Substation	1521	Lorraine Street 156a PEAKHURST
3		577938	Network Substation	1524	Merriwa Street 17 - 23 GORDON
1		513371	Sub-transmission Easement	1527	Norman Street 38 PEAKHURST

Lot Number	Section Number	Plan Number	Usage	PMIS	Address
41		630004	Network Substation	1537	Sunshine Parade PEAKHURST
2		369925	Zone Substation	1540	Talbot Street 38 RIVERWOOD
3		369925	Zone Substation	1540	Talbot Street 38 RIVERWOOD
Auto Consol		10536-194	Zone Substation	1547	Blakesley Road 20 HURSTVILLE
5		622396	Network Substation	1548	Coleborne Avenue MORTDALE
12		911188	Network Substation	1551	Gray Street 1a KOGARAH
1		507312	Network Substation	1563	Ormonde Parade 3 HURSTVILLE
2		507312	Network Substation	1563	Ormonde Parade 3 HURSTVILLE
A		406826	Network Substation	1573	Boundary Street 195 & Allard Avenue ROSEVILLE
1		370091	Network Substation	1574	Archbold Road 89a LINDFIELD
1		384810	Network Substation	1575	Arthur Street KILLARA
1		184042	Network Substation	1578	Beaconsfield Parade LINDFIELD
1		376719	Network Substation	1582	Boomerang Street TURRAMURRA
1		223894	Network Substation	1583	Boundary Road WAHROONGA
1		577297	Network Substation	1584	Boyd Street TURRAMURRA
20		23745	Network Substation	1585	Fiddens Wharf Road & Bradfield Road KILLARA
1		419591	Network Substation	1595	Katina Street 39 TURRAMURRA
1		449664	Network Substation	1596	Chelmsford Avenue & Trafalgar Avenue LINDFIELD
2		354472	Network Substation	1597	Pacific Highway 723 & Churchill Lane GORDON
1		585454	Network Substation	1600	Curtin Avenue & Forde Avenue WAHROONGA
X		381570	Network Substation	1605	Durham Avenue ST IVES

Lease Annexure A Distribution Network Lease

Lot Number	Section Number	Plan Number	Usage	PMIS	Address
33		252197	Network Substation	1611	Florey Avenue PYMBLE
1		343476	Network Substation	1622	Karranga Avenue 390 KILLARA
1		1099834	Network Substation	1629	Pymble Avenue 44a & Livingstone Avenue PYMBLE
1		853035	Network Substation	1645	Babbage Road 40 & Malvern Street EAST ROSEVILLE
X		381425	Network Substation	1647	Marshall Avenue 3a & Fox Valley Road WARRAWEE
11		568968	Network Substation	1648	Mcintosh Street GORDON
1		566663	Network Substation	1653	Merriwa Street 7 - 11 GORDON
11		578002	Network Substation	1656	Mona Vale Road 245 Nr Stanley Street ST IVES
Auto Consol		11745-35	Zone Substation	1657	Mona Vale Road 206 & Memorial Avenue ST IVES
1		437968	Network Substation	1659	Moorina Road PYMBLE
1		370558	Network Substation	1665	Nelson Road LINDFIELD
1		585805	Network Substation	1666	Neringah Avenue South 13 WAHROONGA
11		594008	Network Substation	1667	Pacific Highway 1208 - 1220 PYMBLE
2		590495	Network Substation	1668	Pacific Highway 1316a - 1322 TURRAMURRA
4		567065	Network Substation	1669	Pacific Highway WAHROONGA
1		558509	Network Substation	1670	Pacific Highway 1286 - 1290 TURRAMURRA
4		565324	Network Substation	1671	Pacific Highway 568 KILLARA
Auto Consol		7329-16	Depot/zone Substation	1673	Pacific Highway 982 - 984 PYMBLE
Auto Consol		4677-223	Zone Substation	1675	Pacific Highway 402 LINDFIELD
3		667609	Zone Substation	1675	Pacific Highway 402 LINDFIELD

Lot Number	Section Number	Plan Number	Usage	PMIS	Address
A		449824	Network Substation	1676	Pacific Highway 161a & Shirley Road ROSEVILLE
1		578733	Network Substation	1677	Pacific Highway 895a PYMBLE
1		788743	Vacant Land	1678	Pacific Highway 909b PYMBLE
1		181261	Zone Substation	1680	Pacific Highway 1243 & Turrumurra St TURRAMURRA
1		203456	Zone Substation	1680	Pacific Highway 1243 & Turrumurra St TURRAMURRA
B		396197	Zone Substation	1680	Pacific Highway 1243 & Turrumurra St TURRAMURRA
1		505039	Zone Substation	1680	Pacific Highway 1243 & Turrumurra St TURRAMURRA
B		371827	Network Substation	1685	Park Avenue 2a ROSEVILLE
25		585038	Network Substation	1687	Rohini Street 51a TURRAMURRA
1		379815	Network Substation	1689	Albion Street 71a ANNANDALE
1		366408	Network Substation	1690	Sydney Road EAST LINDFIELD
1		368765	Network Substation	1690	Sydney Road EAST LINDFIELD
1		543666	Network Substation	1691	Torokina Avenue ST IVES
1		347609	Network Substation	1693	Treatts Road LINDFIELD
2		590277	Network Substation	1696	Kamilaroy Road (Windsor Walk) WEST PYMBLE
1		382719	Network Substation	1697	Warwilla Avenue 2 & Coonanbarra Road WAHROONGA
32		28025	Network Substation	1704	Yeramba Street 26 Nr Mimosa Road TURRAMURRA
11		558654	Network Substation	1705	Apollo Place LANE COVE WEST

Lot Number	Section Number	Plan Number	Usage	PMIS	Address
1		575901	Network Substation	1706	Longueville Road 139a & Austin Street LANE COVE
1		527097	Network Substation	1708	Austin Crescent LANE COVE
X		414022	Network Substation	1709	Pacific Highway & Berry Road ST LEONARDS
1		379019	Network Substation	1710	Burley Street 1b LANE COVE WEST
1		559620	Network Substation	1717	Grace Street & Burns Bay Road LANE COVE
21		553877	Network Substation	1718	Burns Bay Road 295 LANE COVE
11		539257	Network Substation	1719	Burns Bay Road 131a Nr Gentle Street LANE COVE
1		542980	Network Substation	1720	Burns Bay Road 90 - 92 LANE COVE
1		380831	Network Substation	1723	Campbell Avenue 3 LANE COVE
1		231973	Network Substation	1724	Centennial Avenue 42 LANE COVE
3		560889	Network Substation	1725	Christie Street 84a ST LEONARDS
1		536567	Network Substation	1727	Coxs Lane 1a Nr Epping Road LANE COVE
1		566041	Network Substation	1733	Greenwich Road 2a GREENWICH
1		548790	Network Substation	1734	Helen Street 28a LANE COVE
1		531281	Network Substation	1735	Helen Street LANE COVE
1		569592	Network Substation	1736	Helen Street 81 LANE COVE
1		550547	Network Substation	1737	Huxtable Avenue 26a LANE COVE
C		382698	Network Substation	1738	Kariola Street 7 LANE COVE
1		383702	Network Substation	1739	Kenneth Street 24a LONGUEVILLE
1		548097	Network Substation	1740	Landers Road 52a - 56 LANE COVE

Lot Number	Section Number	Plan Number	Usage	PMIS	Address
1		380807	Network Substation	1742	Alpha Road & Beta Road LANE COVE
Y		418053	Network Substation	1743	Mars Road Nr Chaplin Drive LANE COVE WEST
1		555580	Network Substation	1744	Roslyn Street & Mowbray Road LANE COVE
1		538391	Network Substation	1745	Mowbray Road LANE COVE WEST
1		539618	Network Substation	1746	Mowbray Road West LANE COVE WEST
1		546849	Network Substation	1748	Murray Street 18 - 22 LANE COVE WEST
1		560525	Network Substation	1751	Pacific Highway 194 LANE COVE
1		622321	Network Substation	1753	Albion Street 1 ROZELLE
1		78554	Network Substation	1754	River Road 59a - 61a GREENWICH
1		369117	Network Substation	1755	Trouve Street 18 & River Road LANE COVE
1		182149	Network Substation	1758	Birdwood Avenue Nr Rosenthal Avenue LANE COVE
1		581355	Network Substation	1760	Sirius Road LANE COVE WEST
41		571838	Network Substation	1761	Sirius Road 7a LANE COVE WEST
11		567279	Vacant Land	1762	Sirius Road 13a Nr Appollo Place LANE COVE WEST
2		229074	Miscellaneous Establishment	1763	Mars Road 18 - 20 Nr Sirius Road LANE COVE WEST
3		229074	Miscellaneous Establishment	1763	Mars Road 18 - 20 Nr Sirius Road LANE COVE WEST
1		540715	Network Substation	1765	Stokes Street 19 LANE COVE
1		527420	Network Substation	1770	Marion Street 105a (Balmain Road) LILYFIELD
3		1115655	Zone Substation	1771	Balmain Road 133 - 141 LEICHHARDT

Lot Number	Section Number	Plan Number	Usage	PMIS	Address
Auto Consol		2198-134	Network Substation	1777	Burton Street 40 GLEBE
1		542844	Network Substation	1780	Charles Street LEICHHARDT
21		667230	Network Substation	1781	Chester Street 98 CAMPERDOWN
1		103567	Network Substation	1784	Collins Street 12 ANNANDALE
11		578178	Network Substation	1789	Curtis Street 36a BALMAIN
1		586529	Network Substation	1790	Darling Street ROZELLE
1		618941	Network Substation	1791	Donnelly Street BALMAIN
5		617944	Network Substation	1792	Elliott Street 102a Nr Laggan Avenue BALMAIN
1		560837	Network Substation	1796	Evans Street 159 ROZELLE
1		584642	District (support) Establishment / Zone Substation	898 & 899	Fauce Street 22 - 48 & Racecourse Road WEST GOSFORD
1		600853	Network Substation	1797	Cary Street 44a & Excelsior Street LEICHHARDT
369		755227	District (support) Establishment / Zone Substation	898 & 899	Fauce Street 22 - 48 & Racecourse Road WEST GOSFORD
376		755227	District (support) Establishment / Zone Substation	898 & 899	Fauce Street 22 - 48 & Racecourse Road WEST GOSFORD
2		1169232	District (support) Establishment / Zone Substation	898 & 899	Fauce Street 22 - 48 & Racecourse Road WEST GOSFORD
1		562947	Network Substation	1804	Forsyth Street GLEBE
1		83702	Network Substation	1806	Franklyn Street 8 & Greek Street GLEBE
1		80864	Network Substation	1808	Glebe Street Nr Norton Street GLEBE POINT
1		224384	Network Substation	1809	Mullens Street 109a & Goodsir Street ROZELLE
3		227326	Network Substation	1815	Hay Street 13a LEICHHARDT

Lot Number	Section Number	Plan Number	Usage	PMIS	Address
1		578591	Network Substation	1817	Hereford Street 77 - 85 GLEBE
1		602355	Network Substation	1820	John Street 21 - 35 LEICHHARDT
Auto Consol		4509-30	Network Substation	1821	Johnston Street 182 Nr Piper Street ANNANDALE
1		543055	Network Substation	1829	Louisa Road BIRCHGROVE
7		594879	Network Substation	1834	Glebe Point Road 459 A & Mary St GLEBE
6		596490	Network Substation	1837	Mitchell Street Nr Park Lane GLEBE
A		388995	Network Substation	1843	Trafalgar Street 150 & Nelson Street ANNANDALE
1		228797	Network Substation	1851	Quirk Street 1 ROZELLE
1		319713	Network Substation	1853	Ross Street 19 Nr St John Road GLEBE
47		597293	Network Substation	1854	Rosser Street BALMAIN
1		552481	Network Substation	1856	Short Street BIRCHGROVE
13		598026	Network Substation	1861	Stephen Street & Vincent Street BALMAIN
1		225785	Network Substation	1863	Thames Street 13b BALMAIN
1		332874	Network Substation	1866	Edward Street & Victoria Road GLEBE
3	2	5986	Network Easement	1867	Waratah Street 30 LEICHHARDT
1		234462	Network Substation	1869	Wigram Lane GLEBE
1		430743	Network Substation	1870	Abbott Street 2 BALGOWLAH HEIGHTS
2		235803	Network Substation	1877	Ashburner Street Nr Dungowan Lane MANLY
A		331109	Network Substation	1878	Balgowlah Road 2 MANLY
24	20	758044	Network Substation	1910	Glenside Street BALGOWLAH HEIGHTS
1		732186	Network Substation	1912	Kanangra Crescent CLONTARF

Lot Number	Section Number	Plan Number	Usage	PMIS	Address
1		541579	Network Substation	1918	Kangaroo Street & Pittwater Road MANLY
B		103305	Network Substation	1922	Scales Parade & Lewis Street BALGOWLAH
36	58	758044	Network Substation	1928	Mulgowrie Crescent 5 BALGOWLAH HEIGHTS
1		560305	Network Substation	1934	Bona Vista Avenue 20 MAROUBRA
1		231940	Network Substation	1949	Abergeldie Street DULWICH HILL
1		430090	Network Substation	1950	Shepherd Street 1 & Addison Road MARRICKVILLE
1		321348	Network Substation	1951	Albert Street Off King Street ST PETERS
1		180283	Network Substation	1953	Alma Avenue Off Stanmore Road ENMORE
1		512986	Network Substation	1955	Bailey Street 8a NEWTOWN
1		320897	Network Substation	1958	Henson Street & Beauchamp Street MARRICKVILLE WEST
1		530289	Network Substation	1961	Cadogan Street 25a MARRICKVILLE
1		175970	Network Substation	1962	Calvert Street Nr Illawarra Road MARRICKVILLE
2		563843	Network Substation	1963	Cambridge Street STANMORE
A		317435	Network Substation	1966	Chester Street Nr Albert Street PETERSHAM
1		530179	Network Substation	1968	Church Street 2b MARRICKVILLE
1		570106	Network Substation	1969	Cobar Street DULWICH HILL
1		519308	Network Substation	1970	Cook Road LEWISHAM
11		247501	Network Substation	1972	Denison Street CAMPERDOWN
1		622864	Network Substation	1977	Douglas Street STANMORE

Lot Number	Section Number	Plan Number	Usage	PMIS	Address
1		318840	Network Substation	1979	Ewart Street 49 A Nr Wardell Road DULWICH HILL
4		430090	Network Substation	1984	Fitzroy Street 58 Nr Smith Street MARRICKVILLE
X		505344	Network Substation	1985	Frederick Street 2a & Hopetoun Street PETERSHAM
1		236086	Network Substation	1987	Trafalgar Street 83 A & Harrow Lane STANMORE
15		667331	Network Substation	1990	Hercules Street Nr Beach Road DULWICH HILL
1		183191	Network Substation	1994	Jarvie Avenue Nr Morgan Street PETERSHAM
1		315659	Network Substation	1996	Princes Highway & King Street ST PETERS
1		525654	Network Substation	1997	Lackey Street 18 ST PETERS
1		505345	Network Substation	1998	Liberty Street NEWTOWN
1		568621	Network Substation	1999	Livingstone Road 29 - 33 PETERSHAM
12		597478	Network Substation	2000	Livingstone Road MARRICKVILLE
X		411355	Network Substation	2001	Macauley Lane STANMORE
B		430090	Network Substation	2003	Marrickville Avenue Nr Livingstone Road MARRICKVILLE
C		107631	Network Substation	2004	Mary Street 1 NEWTOWN
1		970763	Network Substation	2005	Mary Street Nr Roberts Street ST PETERS
1		542902	Zone Substation	2006	Meeks Road 32 - 40 MARRICKVILLE
3		554452	Network Substation	2007	Merchant Street STANMORE
2		567859	Network Substation	2008	Myra Road 1 - 5 DULWICH HILL
7		556288	Network Substation	2009	Union Street DULWICH HILL

Lot Number	Section Number	Plan Number	Usage	PMIS	Address
1		539256	Network Substation	2014	Pigott Street DULWICH HILL
1		190505	Network Substation	2017	Princes Highway & Barwon Park Road ST PETERS
1		354845	Network Substation	2018	Talbot Street & Princes Highway ST PETERS
A		368974	Network Substation	2022	Renwick Street MARRICKVILLE SOUTH
1		315720	Network Substation	2024	Renwick Street Nr Carrington Road MARRICKVILLE
1		180609	Network Substation	2026	Salisbury Lane CAMPERDOWN
1		109101	Network Substation	2027	Burrows Road Fromount Road & Canal Road ST. PETERS
1		339419	Network Substation	2027	Burrows Road Fromount Road & Canal Road ST PETERS
12		614800	Network Substation	2030	Stanmore Road 264 - 266 STANMORE
1		586392	Network Substation	2031	Stanmore Road 38 - 42 STANMORE
1		510316	Network Substation	2032	Station Street PETERSHAM
1		526894	Vacant Land	2035	The Boulevard LEWISHAM
341		596026	Network Substation	2037	Tupper Street ENMORE
1		545185	Network Substation	2044	The Boulevard LEWISHAM
13		6521	Network Substation	2045	Union Street 11 TEMPE
1		668054	Network Substation	2048	Victoria Road 200 Nr Mitchell Street MARRICKVILLE
1		187973	Network Substation	2049	Victoria Road 134a Nr Chapel Street MARRICKVILLE
1		621250	Network Substation	2050	Victory Lane 111 CAMPERDOWN

Lot Number	Section Number	Plan Number	Usage	PMIS	Address
1		312297	Network Substation	2052	Wardell Road Nr Pile Street DULWICH HILL
1		545745	Network Substation	2054	Wicks Avenue MARRICKVILLE
5		252712	Network Substation	2055	Bilga Crescent 187s Nr Karoo Place MALABAR
11		609320	Network Substation	2057	Alexander Avenue 2 A MOSMAN
2		229664	Network Substation	2060	Punch Lane MOSMAN
1		184409	Network Substation	2061	Awaba Street West 133 MOSMAN
B		410318	Network Substation	2062	Bardwell Road MOSMAN
2		363188	Network Substation	2063	Calypso Avenue 28a - 30 MOSMAN
11		605556	Network Substation	2066	Dalton Road 2 MOSMAN
Auto Consol		2652-152	Future Zone Substation	2067	Albany Street 23 & Oxley Street CROWS NEST
1		571444	Network Substation	2068	Gouldsbury Street MOSMAN
1		549387	Zone Substation	2069	Harbour Street 37 & Vista Street MOSMAN
1		115474	Network Substation	2070	Kardinia Road MOSMAN
1		380135	Network Substation	2073	Mandolong Road 63a & Waitovu Street BALMORAL
1		206461	Network Substation	2074	Mandolong Road 9a MOSMAN
A2		430090	Network Substation	2075	Melrose Street 23 MOSMAN
1		516207	Network Substation	2079	Mosman Street 26 MOSMAN
1		326448	Network Substation	2082	Musgrave Street Nr Raglan Street MOSMAN
1		342148	Network Substation	2084	Quakers Road 2a MOSMAN
1		519651	Network Substation	2087	Ourimbah Road 98 MOSMAN
1		315777	Network Substation	2088	Rangers Avenue & Spofforth Street MOSMAN

Lot Number	Section Number	Plan Number	Usage	PMIS	Address
1		321248	Network Substation	2089	Redan Street & Almora Street MOSMAN
1		534827	Network Substation	2090	Shadforth Street & Avenue Road MOSMAN
1		379865	Network Substation	2093	Vista Street 1a (37) MOSMAN
1		555908	Network Substation	2096	Abbott Street 11 Nr Miller Street CAMMERAY
1		224125	Network Substation	2099	Anderson Street NEUTRAL BAY
1		181730	Network Substation	2100	Arthur Street 21 LAVENDER BAY
3		595740	Network Substation	2102	Barry Street 37 - 45 NEUTRAL BAY
Auto Consol		10211-57	Zone Substation	2107	Berry Street 70 - 74 NORTH SYDNEY
1		180216	Network Substation	2108	Bligh Street Nr Broughton Street KIRRIBILLI
1		322648	Network Substation	2113	Bydown Street 40 NEUTRAL BAY
1		586836	Network Substation	2114	Cairo Street 19 - 23 CAMMERAY
11		590121	Network Substation	2120	Carabella Street 87 KIRRIBILLI
X		418127	Network Substation	2121	Carabella Street 67 KIRRIBILLI
D		346199	Network Substation	2122	Carr Street 49b Nr Bay Road WAVERTON
1		181800	Network Substation	2123	Cassins Lane Ridge St & Carlow St NORTH SYDNEY
3		585384	Network Substation	2125	Grasmere Lane 49 Nr Sutherland Street CREMORNE
1		542122	Network Substation	2126	Cranbrook Avenue 26 - 30 CREMORNE
1		200250	Network Substation	2127	Cremorne Road CREMORNE POINT
2		703142	Network Substation	2127	Cremorne Road CREMORNE POINT

Lot Number	Section Number	Plan Number	Usage	PMIS	Address
1		544017	Network Substation	2128	Crows Nest Road 2 - 12a CROWS NEST
1		524518	Network Substation	2129	East Crescent Street MCMAHONS POINT
1		549640	Network Substation	2130	Eaton Street 27a NEUTRAL BAY
1		544018	Network Substation	2134	Nottingham Street MCMAHONS POINT
1		591990	Network Substation	2135	Gerard Street 29 - 35 CREMORNE
1		597436	Network Substation	2136	Gerard Street 67 - 69 CREMORNE
1		544162	Network Substation	2137	Gerard Street 34 - 38 CREMORNE
1		545110	Network Substation	2138	Grasmere Road CREMORNE
1		539833	Network Substation	2141	Harriette Street NEUTRAL BAY
1		539934	Network Substation	2142	Harrison Street NEUTRAL BAY
1		572069	Network Substation	2143	Hazelbank Road 14 - 16 WOLLSTONECRAFT
1		357068	Network Substation	2144	High Street 83 NORTH SYDNEY
1		594966	Network Substation	2145	High Street 55 & Clarke Road NORTH SYDNEY
151		134687	Network Substation	2147	Hume Street Nr River Road WOLLSTONECRAFT
1		524871	Network Substation	2150	Kirribilli Avenue KIRRIBILLI
1		616462	Network Substation	2151	Kurraba Road NEUTRAL BAY
1		188858	Network Substation	2152	Kurraba Road 155 NEUTRAL BAY
3		590578	Network Substation	2154	Lamont Street 1 - 9 WOLLSTONECRAFT
1		386815	Network Substation	2155	Langley Avenue CREMORNE
3		546939	Network Substation	2156	Lindsay Street 5 NEUTRAL BAY

Lot Number	Section Number	Plan Number	Usage	PMIS	Address
2		222369	Network Substation	2160	Merlin Street 72 NEUTRAL BAY
1		182891	Network Substation	2161	Middle Street 76 Nr East Crescent Road MCMAHONS POINT
3		559424	Network Substation	2164	Moodie Street 20 CAMMERAY
1		566726	Network Substation	2166	Munro Street 2 - 4 MCMAHONS POINT
1		539146	Network Substation	2167	Murdoch Street 19 CREMORNE
1		527020	Network Substation	2168	Murdoch Street CREMORNE
2		595221	Network Substation	2169	Morton Street 19 - 23 WOLLSTONECRAFT
1		592366	Network Substation	2170	Morton Street 46 WOLLSTONECRAFT
1		548844	Network Substation	2172	Ormiston Avenue NORTH SYDNEY
1		437414	Network Substation	2175	Pacific Highway WAVERTON
1		573112	Network Substation	2176	Parraween Street Nr Cremorne Plaza CREMORNE
1		228622	Network Substation	2178	Phillips Street 1b & Spruson Street NEUTRAL BAY
1		78556	Network Substation	2180	Upper Pitt Street 65 & Kirribilli Ave KIRRIBILLI
1		557787	Network Substation	2181	Prospect Avenue & Langley Avenue CREMORNE
1		591871	Network Substation	2183	Rangers Road 14 CREMORNE
1		78949	Network Substation	2184	Reed Street CREMORNE
1		563118	Network Substation	2185	Reynolds Street 37 - 43 CREMORNE
12		538860	Network Substation	2189	Rocklands Road 1a WOLLSTONECRAFT

Lot Number	Section Number	Plan Number	Usage	PMIS	Address
1		233985	Network Substation	2190	Selwyn Street WOLLSTONECRAFT
11		588148	Network Substation	2191	Shirley Road 39 - 41 WOLLSTONECRAFT
1		531351	Network Substation	2192	Shirley Road 51 WOLLSTONECRAFT
1		551573	Network Substation	2194	Spencer Road 122 - 124 CREMORNE
3		582080	Network Substation	2195	Spruson Street 2 NEUTRAL BAY
4		593219	Network Substation	2196	Sutherland Street 20 CREMORNE
2		589506	Network Substation	2197	Undercliffe Street 3 & Aubin Street NEUTRAL BAY
1		227325	Network Substation	2199	Union Street 50 NORTH SYDNEY
1		545184	Network Substation	2204	Watson Street 11 - 17 NEUTRAL BAY
31		582093	Network Substation	2205	Waverton Avenue 6 - 8 WAVERTON
1		581560	Network Substation	2206	Metcalf Street & West Street CAMMERAY
1		551638	Network Substation	2208	Whaling Road 48a NORTH SYDNEY
2		572899	Network Substation	2211	Willoughby Street KIRRIBILLI
3		584532	Network Substation	2212	Woolcott Street 22 WAVERTON
1		590485	Network Substation	2213	Yeo Street 29 - 39 NEUTRAL BAY
1		543648	Network Substation	2214	Young Street 106 - 108 CREMORNE
1		519221	Network Substation	2215	Zig Zag Lane Nr Willoughby Road CROWS NEST
6		252712	Network Substation	2222	Calga Avenue Nr Bilga Crescent MALABAR
4		252712	Network Substation	2225	Bilga Crescent 176 Nr Anzac Parade MALABAR

Lot Number	Section Number	Plan Number	Usage	PMIS	Address
1		748027	Network Substation	2235	Punchbowl Road 573a LAKEMBA
2		566842	Network Substation	2242	Alison Road 21a & Abbotford Lane KENSINGTON
11		607314	Network Substation	2243	Abbott Street 1s COOGEE
1		91516	Network Substation	2244	Adina Avenue 21 & Anzac Parade PHILLIP BAY
1		559863	Network Substation	2245	Aeolia Street & Perouse Road 23 A RANDWICK
1		505908	Network Substation	2246	Albert Street 2 Nr Victoria Street RANDWICK
1		554364	Network Substation	2247	Alexander Street 10 COOGEE
1		573415	Network Substation	2249	Alison Road 244 - 254 RANDWICK
22	27	244984	Network Substation	2250	Amour Avenue 5 MAROUBRA
1		573636	Network Substation	2255	Anzac Parade 147 - 151 RANDWICK
4		232077	Network Substation	2256	Anzac Parade RANDWICK
333		36765	Network Substation	2258	Anzac Parade 1068 MAROUBRA
1		1103889	Network Substation	2259	Arcadia Street 290 & Arden Street 150a COOGEE
1		563036	Network Substation	2260	Clovelly Road 272a & Arden Street CLOVELLY
1		585680	Network Substation	2261	Arthur Street 32 - 34 RANDWICK
1		541559	Network Substation	2262	Australia Avenue MATRIVILLE
1		376511	Network Substation	2264	Rainbow Street & Avoca Street KINGSFORD
1		516955	Network Substation	2267	Baker Street 29 KENSINGTON
1493		752011	Network Substation	2268	Barker Street 2s KINGSFORD
1212		752015	Network Substation	2270	Beauchamp Road 224 MATRIVILLE

Lot Number	Section Number	Plan Number	Usage	PMIS	Address
1		234349	Network Substation	2272	Boomerang Street 10 MAROUBRA
29		236738	Sub-transmission Easement	2274	Botany Road 1897 BUNNERONG
34		236738	Sub-transmission Easement	2274	Botany Road 1897 BUNNERONG
A		344983	Network Substation	2278	Botany Street 21a Nr Arthur Street RANDWICK
1		528365	Network Substation	2280	Bream Street 59c COOGEE
1		569744	Network Substation	2281	Bream Street 79 COOGEE
1		562786	Network Substation	2283	Brook Street 130a COOGEE
1		544077	Network Substation	2284	Brook Street 114a Nr Coogee Bay Road COOGEE
1		308207	Network Substation	2285	Brook Street 135s Nr Waltham Street COOGEE
1		327769	Network Substation	2285	Brook Street 135s Nr Waltham Street COOGEE
11		1114019	Zone Substation	2286	Anderson Street 12 - 14 (St Frontage) KINGSFORD
12		1114019	Zone Substation	2286	Anderson Street 12 - 14 (St Frontage) KINGSFORD
13		1114019	Zone Substation	2286	Anderson Street 12 - 14 (St Frontage) KINGSFORD
14		1114019	Zone Substation	2286	Anderson Street 12 - 14 (St Frontage) KINGSFORD
15		1114019	Zone Substation	2286	Anderson Street 12 - 14 (St Frontage) KINGSFORD
16		1114019	Zone Substation	2286	Anderson Street 12 - 14 (St Frontage) KINGSFORD
1		200720	Network Substation	2287	Bunnerong Road 600 MATRAVILLE
2		528170	Network Substation	2288	Burke Road 27 CHIFLEY
Auto Consol		7249-206	Zone Substation	2289	Canberra Street RANDWICK
1		230980	Network Substation	2290	Carrington Road 223d Nr Dolphin Street COOGEE

Lot Number	Section Number	Plan Number	Usage	PMIS	Address
1		201746	Network Substation	2291	Carrington Road 47a & Douglas Street RANDWICK
11		530221	Network Substation	2292	Carrington Road 124s RANDWICK
1		573044	Network Substation	2293	Carrington Road 268 - 272 COOGEE
1		609202	Network Substation	2295	Coogee Bay Road 52 & Queen Street RANDWICK
1		324667	Network Substation	2296	Green Street 66 A Nr Cooper Street MAROUBRA
1		504592	Network Substation	2297	Cooper Street 13s MAROUBRA
1		505347	Network Substation	2299	Cunningham Reserve 6a MATRAVILLE
1		545086	Network Substation	2300	Dolphin Street 45 Nr Mount Street RANDWICK
1		701426	Network Substation	2301	Doncaster Avenue KENSINGTON
1		559762	Network Substation	2302	Doncaster Avenue 97 KENSINGTON
1		538243	Network Substation	2303	Don Juan Avenue 5 RANDWICK
1		572641	Network Substation	2305	Duke Street 13 KENSINGTON
22		222960	Network Substation	2307	Moverly Road Nr Elphinstone Road SOUTH COOGEE
1		566782	Network Substation	2309	Ethel Street 1a RANDWICK
1		91514	Network Substation	2311	Finucane Crescent 27 MATRAVILLE
1		509886	Network Substation	2312	Fitzgerald Avenue 210 MAROUBRA
86		36281	Network Substation	2313	Fitzgerald Avenue 159 MAROUBRA
1		323046	Network Substation	2314	Flood Street 21s CLOVELLY

Lot Number	Section Number	Plan Number	Usage	PMIS	Address
1		505346	Network Substation	2315	Macquarie Street 80 & Forrest Street CHIFLEY
1		182713	Network Substation	2316	Frances Street 2 Nr Prince Street RANDWICK
11		611381	Network Substation	2317	Walker Avenue Nr Melrose Parade CLOVELLY
20		253062	Network Substation	2320	Gibson Place 4 CHIFLEY
1		557626	Network Substation	2324	Glebe Street 16a Nr Clovelly Road CLOVELLY
1		191921	Network Substation	2325	Gordon Street 1s & Waverley Street RANDWICK
1		218790	Network Substation	2327	Jersey Road MATRAVILLE
1		181656	Network Substation	2329	Higgs Street 15s COOGEE
1		505767	Network Substation	2330	Hinkler Street 13c MAROUBRA
1		383752	Network Substation	2331	Anzac Parade 487 & Isis Lane KINGSFORD
1		529053	Network Substation	2332	Johnston Parade 95 COOGEE
1		562160	Network Substation	2334	Barden Lane 1 & King Street RANDWICK
A		337649	Network Substation	2335	Rainbow Street 246 & Kitchener Street COOGEE
17	8	244782	Network Substation	2339	Lucas Avenue 1s & Zions Avenue MALABAR
1		370841	Network Substation	2340	Malabar Road 216 & Edgecliff Avenue 32 SOUTH COOGEE
1		218800	Network Substation	2342	Malabar Road 242 Nr Jenson Place SOUTH COOGEE
2		590630	Network Substation	2343	Glanfield Street 17 MAROUBRA
1484		752011	Network Substation	2345	Meeks Street Nr Botany Street KINGSFORD
1		585429	Network Substation	2346	Melrose Parade CLOVELLY
528		201959	Network Substation	2348	Minneapolis Crescent 23 MAROUBRA

Lot Number	Section Number	Plan Number	Usage	PMIS	Address
1		181669	Network Substation	2351	Mount Street 2s Nr Marcel Avenue RANDWICK
1		235726	Network Substation	2352	Namatjira Place COOGEE
515		201959	Network Substation	2353	Neosho Way MAROUBRA
2		553153	Network Substation	2354	Oberon Street 245 RANDWICK
1		535107	Network Substation	2355	O'sullivan Avenue MAROUBRA
1		505992	Network Substation	2356	Oxley Street 41s & Lawson Street MATRAVILLE
A		341846	Sub-transmission Easement	2357	Mccauley Street & Partanna Avenue RANDWICK
1		1109208	Sub-transmission Easement	2357	Mccauley Street & Partanna Avenue RANDWICK
61		585120	Network Substation	2358	Perry Street 7s MATRAVILLE
Auto Consol		5039-83	Sub-transmission Easement	2359	Perry Street 35 - 39 MATRAVILLE
1		381584	Sub-transmission Easement	2361	Perry Street & Mccauley Street MATRAVILLE
671		221693	Network Substation	2362	Portland Crescent MATRAVILLE
1		505348	Network Substation	2364	Knowles Avenue 7 & Pozieres Avenue MATRAVILLE
1		363078	Network Substation	2365	Raglan Street 53 & Prince Edward Street MALABAR
Auto Consol		5039-85	Miscellaneous Establishment	2367	Mccauley Street 8 - 14 & Raymond Ave MATRAVILLE
1		563431	Zone Substation	2370	Robey Street 5 - 17 MAROUBRA
2		365253	Network Substation	2375	Severn Street 14 MAROUBRA
1		183891	Network Substation	2376	Smith Avenue 5 Nr Snape Street MAROUBRA
4908		546403	Network Substation	2377	Storey Street 246 MAROUBRA

Lot Number	Section Number	Plan Number	Usage	PMIS	Address
4		553639	Network Substation	2379	Bligh Place & St Marks Road RANDWICK
1		235050	Zone Substation	2380	Bligh Place & St Marks Road CLOVELLY
1		183847	Network Substation	2383	Tressider Avenue 3 KINGSFORD
1		122004	Network Substation	2384	Kensington Road 52 Nr Union Street KENSINGTON
1		504477	Network Substation	2385	Warner Lane Nr Shackel Avenue CLOVELLY
1 Concurrent Lease		224490	Zone Substation	2386	Franklin Street & Wassell Street MATRAVILLE
9		247315	Network Substation	2387	Woomera Road 26 - 28 LITTLE BAY
7A		36484	Network Substation	2388	Yorktown Parade 106 - 108 MAROUBRA
23		222960	Network Substation	2390	Yamba Place SOUTH COOGEE
1		181175	Network Substation	2395	Albyn Street 27a BEXLEY
B		356467	Zone Substation	2409	Bryant Street 99 - 101 ROCKDALE
Auto Consol		10842-202	Zone Substation	2409	Bryant Street 99 - 101 ROCKDALE
2		228320	Network Substation	2414	Francis Avenue 20 BRIGHTON-LE-SANDS
1		664831	Network Substation	2418	Hattersley Street 68a BANKSIA
7		333397	Network Substation	2429	The Seven Ways 11 ROCKDALE
8		333397	Network Substation	2429	The Seven Ways 11 ROCKDALE
B		406578	Network Substation	2429	The Seven Ways 11 ROCKDALE
1		395009	Vacant Land	2435	Culloden Road & Abuklea Road EASTWOOD
1		570454	Vacant Land	2436	Adelaide Street 6a WEST RYDE

Lot Number	Section Number	Plan Number	Usage	PMIS	Address
1		585973	Network Substation	2437	Ashburn Place 30 GLADESVILLE
A		402543	Network Substation	2439	Balaclava Road 71a & Hunts Avenue EASTWOOD
1		384185	Network Substation	2441	Belmore Street 39 RYDE
12		563481	Network Substation	2442	Belmore Street 18 - 24 RYDE
37		250729	Network Substation	2444	Berripa Close NORTH RYDE
1		522351	Network Substation	2446	Blaxland Avenue 375 & Beattie Avenue RYDE
1		560815	Network Substation	2447	Blaxland Road RYDE
1		537052	Network Substation	2448	Blaxland Road 9 RYDE
1		574943	Network Substation	2453	Bowden Street 119 WEST RYDE
1		577650	Network Substation	2454	Underdale Lane & Bowden Street MEADOWBANK
A		383471	Network Substation	2456	Buffalo Road 27 Nr Gardener Avenue RYDE
3		581179	Network Substation	2461	Busaco Road MARSFIELD
1		556475 (part Auto Consol 11913-200)	Depot/zone Substation	2463	Terry Street 58 & Brush Road EASTWOOD
1		371139	Vacant Land	2466	Parry Street 1a & Charles Street RYDE
1		593768	Network Substation	2469	Church Street 29 - 33 RYDE
1		554017	Network Substation	2476	Cottonwood Crescent Nr Waterloo Road MACQUARIE PARK
2		554016	Network Substation	2478	Cottonwood Crescent Nr Peach Tree Road MACQUARIE PARK
8		600170	Network Substation	2482	Crimea Road MARSFIELD
7		599992	Network Substation	2484	Taranto Road & Culloden Road MARSFIELD
191		28915	Network Substation	2485	Cutler Parade 20 NORTH RYDE

Lot Number	Section Number	Plan Number	Usage	PMIS	Address
1		563814	Network Substation	2489	Edward Street 6 RYDE
21		570965	Network Substation	2491	Epping Road 159 - 161 EASTWOOD
1		564697	Network Substation	2493	First Street 6 EASTWOOD
1		606556	Network Substation	2494	Fontenoy Road 22 - 32 MACQUARIE PARK
3		582750	Network Substation	2495	Fontenoy Road 33 - 39 NORTH RYDE
21		564674	Network Substation	2496	Fontenoy Road 43 - 47 MACQUARIE PARK
2		558957	Network Substation	2499	Forster Street WEST RYDE
1		558544	Network Substation	2500	Gaza Road WEST RYDE
2		204391	Zone Substation	2501	Goulding Road 22a NORTH RYDE
1		568735	Vacant Land	2505	Herring Road 116a MACQUARIE PARK
11		568782	Vacant Land	2511	Herring Road 173a NORTH RYDE
21		589947	Network Substation	2512	Herring Road 102a NORTH RYDE
5		602933	Vacant Land	2513	Herring Road 175a NORTH RYDE
25		245692	Network Substation	2516	Durham Close & Khartoum Road MACQUARIE PARK
26		245692	Network Substation	2517	Khartoum Road & Durham Close MACQUARIE PARK
1		554016	Network Substation	2518	Cottonwood Crescent & Lachlan Avenue MACQUARIE PARK
1		560045	Network Substation	2522	Goulding Road & Lane Cove Road RYDE
1		561962	Network Substation	2523	Price Street 2 RYDE
1		569964	Network Substation	2527	Leisure Close 5 & Khartoum Road NORTH RYDE
3		578297	Network Substation	2528	Blair Street & Linsley Street GLADESVILLE
1		541856	Network Substation	2529	Little Church Street 5 RYDE

Lot Number	Section Number	Plan Number	Usage	PMIS	Address
1		573751	Vacant Land	2536	May Street 17a EASTWOOD
1		553909	Network Substation	2537	Meadow Crescent 11a MEADOWBANK
2		566934	Network Substation	2538	Meadow Crescent 18a MEADOWBANK
3		563815	Network Substation	2539	Meadow Crescent 45a MEADOWBANK
1		583885	Vacant Land	2543	Morrison Road 29 GLADESVILLE
4		548406	Network Substation	2545	Nancarrow Avenue 20 MEADOWBANK
1		585788	Vacant Land	2546	Orr Street 1 GLADESVILLE
1		582328	Network Substation	2548	Parkes Street WEST RYDE
2		522822	Zone Substation	2551	Crimea Road 100 & Pembroke Street MARSFIELD
1		591763	Vacant Land	2553	Pittwater Road 8 GLADESVILLE
1		547927	Zone Substation	2554	Pittwater Road 38 - 42 & Cambridge St GLADESVILLE
1		568348	Vacant Land	2557	Price Street 22 - 24 RYDE
2		604921	Network Substation	2558	Ashburn Place & Punt Road GLADESVILLE
10		571191	Network Substation	2565	Riverview Street 9 WEST RYDE
88		253274	Network Substation	2566	Rogal Place MACQUARIE PARK
A		374463	Network Substation	2567	Ryedale Road 90 EASTWOOD
1		200451	Network Substation	2572	Stanbury Street 38 GLADESVILLE
1		568829	Network Substation	2573	Station Street 28 - 34 WEST RYDE
A		385169	Network Substation	2574	Station Street WEST RYDE

Lot Number	Section Number	Plan Number	Usage	PMIS	Address
31		597294	Network Substation	2579	Taranto Road Off Talavera Road MARSFIELD
1		563214	Network Substation	2583	Terry Road WEST RYDE
1		565719	Vacant Land	2586	Union Street 2a WEST RYDE
10		586943	Network Substation	2589	Victoria Road 779 - 781 RYDE
1		539330	Network Substation	2591	Victoria Road 434 Nr Monash Road GLADESVILLE
1		559490	Network Substation	2592	Victoria Road 502 RYDE
1		572972	Network Substation	2593	Victoria Road 860 - 870 RYDE
16		1046092	Network Substation	2598	Waterloo Road 78 & Byfield Street MACQUARIE PARK
31		573966	Network Substation	2599	Waterloo Road 207 NORTH RYDE
11		586881	Network Substation	2600	Waterloo Road 201 EASTWOOD
11		603895	Network Substation	2601	Waterloo Road 209 - 213 MARSFIELD
31		589445	Network Substation	2605	West Parade & Miriman Road EASTWOOD
11		572489	Network Substation	2607	Wicks Road 125 MACQUARIE PARK
1		369472	Network Substation	2610	Ada Avenue & Myrna Road STRATHFIELD
1		547722	Network Substation	2611	Albert Road 64 - 70 STRATHFIELD
1		548346	Network Substation	2612	Albert Road 78 - 82 STRATHFIELD
1		380046	Network Substation	2617	Bridge Road Lot 1 HOMEBUSH
1		184318	Network Substation	2623	Dean Street 2 SOUTH STRATHFIELD
Auto Consol		8001-104	Zone Substation	2630	Coronation Parade & Hillcrest Avenue ENFIELD
1		372482	Network Substation	2632	Hunter Street 31 STRATHFIELD

Lot Number	Section Number	Plan Number	Usage	PMIS	Address
20		559425	Network Substation	2633	Ismay Avenue HOMEBUSH
1		323635	Network Substation	2634	Long Street Nr Liverpool Street STRATHFIELD
14		666162	Network Substation	2636	Newton Road 1 Nr Chalmers Road STRATHFIELD
1		326023	Network Substation	2639	Oxford Road 8 Nr Homebush Road STRATHFIELD
B		385727	Network Substation	2642	Parsons Avenue 3 & Woodward Avenue STRATHFIELD
11		625894	Network Substation	2643	Powell Street 47 HOMEBUSH
1		336568	Network Substation	2646	Rochester Street Nr Broughton Road HOMEBUSH
1		383317	Network Substation	2647	Shortland Avenue 42 STRATHFIELD
2		389651	Network Substation	2648	Tavistock Road & Henley Road HOMEBUSH WEST
1		567530	Network Substation	2649	The Crescent HOMEBUSH
36		252767	Network Substation	2663	Akuna Avenue 90 BANGOR
1		587133	Network Substation	2673	Atkinson Road 2 TAREN POINT
1		586226	Network Substation	2682	Belgrave Esplanade 223r SYLVANIA WATERS
1		233481	Depot/zone Substation	2692	Box Road 210 - 214 & Bellingara Road MIRANDA
1		572604	Network Substation	2702	Burke Road 21 & Seaview Street CRONULLA
2		569654	Network Substation	2709	Caronia Avenue 11 - 13 CRONULLA
1		565508	Network Substation	2725	Elizabeth Place 10 CRONULLA
1		570210	Network Substation	2740	Ewos Parade 13 - 17 CRONULLA

Lot Number	Section Number	Plan Number	Usage	PMIS	Address
1		569705	Network Substation	2741	Ewos Parade 59 - 63 CRONULLA
1		533373	Zone Substation	2745	Flora Street 1 - 3 & Bath Road KIRRAWEE
1		547440	Network Substation	2749	Gerrale Street 32r CRONULLA
1		592216	Network Substation	2750	Glencoe Street 76 - 82 SUTHERLAND
52	106	251504	Network Substation	2752	Glenora Road 1 YARRAWARRAH
2		576495	Network Substation	2763	Hotham Road 65 - 71 KIRRAWEE
1		560836	Network Substation	2769	Judd Street 27 - 33 CRONULLA
1		577848	Network Substation	2775	Kiora Road 11 - 15 MIRANDA
1		570986	Network Substation	2778	Kurnell Road 38 - 42 CRONULLA
4		592352	Network Substation	2791	Miranda Road 7 - 21 MIRANDA
1		585030	Network Substation	2801	Moani Avenue 13 - 17 GYMEA
1		592546	Network Substation	2802	Monro Avenue 18 - 20 KIRRAWEE
1		583905	Network Substation	2809	Oak Road 175 KIRRAWEE
X		403279	Network Substation	2811	Ocean Grove Avenue 4 CRONULLA
21		588920	Network Substation	2822	Oleander Parade 3 - 11 CARINGBAH
1		567632	Network Substation	2825	Oxley Avenue 1 - 9 JANNALI
24		12294	Network Easement	2826	Pacific Crescent 47 MAIANBAR
1		568050	Network Substation	2830	Parramatta Street 49 - 51 CRONULLA
1		585381	Network Substation	2832	Peppermint Grove 53 ENGADINE
1		571207	Network Substation	2834	Evelyn Street 101 & Port Hacking Road SYLVANIA

Lot Number	Section Number	Plan Number	Usage	PMIS	Address
1		560717	Network Substation	2836	Curtis Avenue 12 & President Avenue CARINGBAH
11		570209	Network Substation	2837	President Avenue 44 CARINGBAH
1		578128	Network Substation	2844	Princes Highway 41 SYLVANIA HEIGHTS
102		590986	Network Substation	2871	Sunnyside Avenue 17 - 31 CARINGBAH
1		548892	Network Substation	2872	Surf Lane 83 & Gerrale Street CRONULLA
3		592855	Network Substation	2876	Talara Road 36 GYMEA
1		587456	Network Substation	2879	Taren Road South 12a - 18 CARINGBAH
1		588637	Network Substation	2882	Tea Tree Place 53 KIRRAWEE
11		583797	Vacant Land	2883	The Boulevarde 439a KIRRAWEE
5		562370	Zone Substation	2884	The Boulevarde 292 MIRANDA
1		591176	Network Substation	2885	Linden Street 62 & The Grand Parade SUTHERLAND
1		566765	Network Substation	2889	Tullimbar Road 29 - 33 CRONULLA
3		583505	Network Substation	2890	Wandella Road North 5 - 29 MIRANDA
2		583505	Network Substation	2891	Wandella Road North 5 - 13 MIRANDA
1		554015	Network Substation	2893	Waratah Street 8 CRONULLA
1		571530	Network Substation	2895	Warburton Street 1 - 3 GYMEA
101		590986	Network Substation	2898	Willarong Road North 168 & Creston Rd CARINGBAH
1		583656	Network Substation	2901	Willarong Road 155 CARINGBAH
1		575431	Network Substation	2906	Wyanbah Road 57 - 63 CRONULLA

Lot Number	Section Number	Plan Number	Usage	PMIS	Address
10		576816	Network Substation	2910	Yathong Road South 82 CARINGBAH
457		252998	Network Substation	2911	Yates Road 1 Nr Jamberoo Place BANGOR
3		111219	Network Substation	2914	Abercrombie Street 193 CHIPPENDALE
1		381527	Network Substation	2917	Allen Street 1a WATERLOO
1		529823	Network Substation	2921	Ashmore Street Nr Binning Street ERSKINEVILLE
1		535528	Network Substation	2922	Ashmore Street 1a ERSKINEVILLE
1		60777	Network Substation	2932	Belmore Lane & Waterloo Street SURRY HILLS
4		36686	Network Substation	2933	Belvoir Street 38 SURRY HILLS
Auto Consol		5210-116	Network Substation	2935	Birmingham Street 27 ALEXANDRIA
2		217386	Network Substation	2940	Cope Street 213 - 215 WATERLOO
X		447410	Network Substation	2941	Botany Road 318a ALEXANDRIA
1		387290	Former Zone Substation	2945	Bourke Road 70 ALEXANDRIA
X		406603	Network Easement	2949	Bourke Road 79a ALEXANDRIA
1		592633	Network Substation	2951	Boundary Street 23 - 25 DARLINGHURST
1		559706	Network Substation	2952	Nickson Street 26 & SURRY HILLS
1		746163	Network Substation	2954	Bourke Street 78 - 80 & Cathedral St WOOLLOOMOOLOO
2 Concurrent Lease		746163	Network Substation	2954	Bourke Street 78 - 80 & Cathedral St WOOLLOOMOOLOO
1		439067	Network Substation	2955	Bourke Street 578 SURRY HILLS
1		553792	Network Substation	2960	Brocks Lane 68 NEWTOWN

Lot Number	Section Number	Plan Number	Usage	PMIS	Address
70		793665	Network Substation	2964	Buckland Street 151 ALEXANDRIA
1		433177	Depot/zone Substation	2965	Bulwara Road 20 - 28 BLACKWATTLE BAY
1 Concurrent Lease		585334	Zone Substation	2969	Campbell Street 24 - 28a HAYMARKET
18		260529	Network Easement	2973	Clancy Street 73 - 75 PADSTOW HEIGHTS
19		260529	Network Easement	2973	Clancy Street 73 - 75 PADSTOW HEIGHTS
1		506553	Network Substation	2978	Charles Street 44 ERSKINEVILLE
2 Concurrent Lease		168428	Miscellaneous Establishment	2982	Clarence Street 185 SYDNEY
1 Concurrent Lease		168428	Miscellaneous Establishment	2984	Clarence Street 183 & Kent Street SYDNEY
1		558874	Network Substation	2988	Cook Road 69 CENTENNIAL PARK
1		565295	Network Substation	2990	Cook Road 121 - 125 CENTENNIAL PARK
1		83664	Network Substation	2991	Cooper St 112 - 114 & Little Riley St SURRY HILLS
Auto Consol		4102-137	Zone Substation	2996	Dalley Street 8 - 14 SYDNEY
1		223096	Network Substation	3004	Devonshire Street 90 - 92 & Chalmers St SURRY HILLS
10		829392	Network Substation	3020	Dunning Avenue 142 ROSEBERY
53	2	2269	Network Substation	3021	Dunning Avenue 88 & Salisbury Lane ROSEBERY
54	2	2269	Network Substation	3021	Dunning Avenue 88 & Salisbury Lane ROSEBERY

Lot Number	Section Number	Plan Number	Usage	PMIS	Address
1		187695	Network Substation	3030	Euston Road 166 ALEXANDRIA
1		184514	Network Substation	3031	Euston Road 16 ALEXANDRIA
2		615753	Network Substation	3036	Flinders Street 79 DARLINGHURST
1		958298	Network Substation	3036	Flinders Street 79 DARLINGHURST
1		78101	Zone Substation	3041	Allen Street 10 - 18 & George Street WATERLOO
3 Concurrent Lease		10686	Network Substation	3042	George Street 336 Cnr Mcevoy Street WATERLOO
75		605380	Network Substation	3043	George Street 378 REDFERN
2		570624	Network Substation	3067	Goodchap Street 32 SURRY HILLS
123		667234	Network Substation	3071	Great Buckingham Street 2 REDFERN
1		613044	Network Substation	3074	Hackett Street 124 & Bulwara Lane ULTIMO
Auto Consol		4460-54	Miscellaneous Establishment	3075	Hansard Street 65 ROSEBERY
1		210118	Network Substation	3078	Harcourt Parade 1a ROSEBERY
1		78555	Network Substation	3084	Henry Avenue Nr Fig Lane ULTIMO
Auto Consol		4082-27	Network Substation	3089	Ithaca Road ELIZABETH BAY
1		522663	Network Substation	3090	James Street 1b REDFERN
3		588804	Network Substation	3096	Martin Place SYDNEY
3		592080	Network Substation	3107	Ward Avenue 12b & Kellet Place KINGS CROSS
1		127037	Network Substation	3108	Kensington Street 70 Nr Outram Street CHIPPENDALE
1		82499	Network Substation	3114	Kimber Lane 7 - 9 HAYMARKET

Lot Number	Section Number	Plan Number	Usage	PMIS	Address
1		581588	Network Substation	3120	Amy Street 14a ERSKINEVILLE
11		543835	Network Substation	3122	Lander Street 1b DARLINGTON
1		702833	Zone Substation	3124	Riley Street 488 - 506 SURRY HILLS
61		619268	Network Substation	3135	Mcelhone Street 45 WOOLLOOMOOLOO
A		394532	Network Substation	3153	Marshall Street 23 SURRY HILLS
2		588804	Network Substation	3173	Martin Place SYDNEY
1		571839	Network Substation	3174	Martin Place SYDNEY
1		83723	Network Substation	3177	Mary Street 52 Nr Hands Lane SURRY HILLS
1B		403167	Depot/zone Substation	3178	Mitchell Road 231 - 239 ST PETERS
1		191928	Depot/zone Substation	3182	Mountain Street 41 ULTIMO
1		615752	Network Substation	3183	Newton Street 12a ALEXANDRIA
1		172527	Network Substation	3185	Nicholson Street 13a WOOLLOOMOOLOO
2		560564	Network Substation	3187	Nimrod Street 1 DARLINGHURST
X		400223	Network Substation	3204	Onslow Avenue 1a ELIZABETH BAY
11		225918	Network Substation	3209	O'riordan Street 38 Nr William Lane ALEXANDRIA
1		78596	Network Substation	3210	O'riordan Street 82 ALEXANDRIA
2		179601	Network Substation	3212	Orwell Lane 1 Nr Hughes Lane POTTS POINT
1		78781	Network Substation	3217	Pine Street 46 Off Myrtle Street CHIPPENDALE
1		919207	Network Substation	3233	Prospect Street 94 ERSKINEVILLE
1		668965	Zone Substation	3234	Layton Street 16 - 26 CAMPERDOWN

Lot Number	Section Number	Plan Number	Usage	PMIS	Address
E		418375	Network Substation	3236	Queen Street 34 CHIPPENDALE
1		78256	Network Substation	3243	Ralph Street 4 Nr Beaconsfield Street ALEXANDRIA
B		175502	Network Substation	3247	Renwick Street 99 REDFERN
10		601335	Network Substation	3252	St John Street 4a Nr Angel Street NEWTOWN
2		611630	Network Substation	3253	St Neot Avenue 11 POTTS POINT
1		629426	Network Substation	3258	Sparkes Street 16 & Sparkes Lane CAMPERDOWN
2 Concurrent Lease		1188966	Zone Substation	3260	Sussex Street 65 - 79 SYDNEY
1		438747	Vacant Land	3268	Trinity Avenue 24 MILLERS POINT
A		449473	Network Substation	3269	Tweedmouth Avenue 101a ROSEBERY
1		508606	Network Substation	3271	Victoria Street 4 & O'connell Street NEWTOWN
11		595014	Network Substation	3272	Victoria Street 115 KINGS CROSS
1		505488	Network Substation	3273	Walker Street 55 REDFERN
1		77895	Network Substation	3285	Albion Street & Leichhardt Lane BRONTE
1		576769	Network Substation	3286	Albion Street 49 - 53 WAVERLEY
1		66636	Zone Substation	3289	Anglesea Street 36 BONDI
1		632238	Zone Substation	3289	Anglesea Street 36 BONDI
1		376505	Network Substation	3290	Carlton Street & Barclay Street WAVERLEY
1		533815	Network Substation	3291	Bay Street BONDI BEACH
A		435798	Network Substation	3292	Birrell Street Nr Ashton Street BONDI JUNCTION

Lot Number	Section Number	Plan Number	Usage	PMIS	Address
6		664195	Network Substation	3294	Bon Accord Avenue 1 Nr Old South Head Rd BONDI JUNCTION
1		724194	Network Substation	3296	Botany Place BONDI JUNCTION
3		593710	Network Substation	3298	Birrell Street & Bronte Road WAVERLEY
2		334250	Network Substation	3300	Campbell Parade & Brighton Boulevard BONDI
1		83701	Network Substation	3301	Chesterfield Parade BRONTE
1		184316	Network Substation	3302	Cuthbert Street Nr Newland Street QUEENS PARK
1		325161	Network Substation	3304	Francis Street Nr Wellington Street BONDI
4		563142	Network Substation	3305	Glen Street BONDI
1		324508	Network Substation	3306	Glenayr Avenue BONDI
1		179374	Network Substation	3307	Gould Street 80 Nr Roscoe Street NORTH BONDI
1		554001	Network Substation	3308	Gowrie Avenue BONDI JUNCTION
1		747699	Network Substation	3309	Lyons Street & Hardy Street DOVER HEIGHTS
2		333877	Network Substation	3310	Hastings Parade 1 Nr Mitchell Street BONDI
1		218722	Network Substation	3313	Henrietta Street WAVERLEY
1		314254	Network Substation	3314	Imperial Avenue Nr Bondi Road BONDI
11		574246	Network Substation	3317	Langlee Avenue 13 - 15 WAVERLEY
1		576346	Network Substation	3319	Hollywood Avenue & Llandaff Street BONDI JUNCTION
1		183019	Network Substation	3320	Lucius Street Nr Francis Street BONDI BEACH
1		508465	Network Substation	3321	Military Road Nr Old South Road VAUCLUSE

Lot Number	Section Number	Plan Number	Usage	PMIS	Address
1		325178	Network Substation	3322	Murray Street & Belgrave Lane BRONTE
Auto Consol		4554-110	Network Substation	3323	Glenayr Avenue & Murriverie Road NORTH BONDI
1		577402	Network Substation	3324	O'brien Street 22 - 28 BONDI BEACH
1		572490	Network Substation	3325	Ocean Street 2 - 4a BONDI
69		591989	Network Substation	3327	Paul Street BONDI JUNCTION
1		596464	Network Substation	3329	Penkivil Street 53 - 63 BONDI
1		562508	Network Substation	3330	Penkivil Street 18 BONDI
X		407967	Network Substation	3331	Pindari Road 15 DOVER HEIGHTS
2		501545	Network Substation	3332	Pine Lane 2 BONDI JUNCTION
1		371138	Network Substation	3334	Princess Street ROSE BAY
B		381405	Network Substation	3336	Spring Street & Bronte Road BONDI JUNCTION
1		367707	Network Substation	3337	Stephen Street Nr Bennett Street BONDI
21		4346	Zone Substation	3338	The Avenue 3 - 5 ROSE BAY
21A		4346	Zone Substation	3338	The Avenue 3 - 5 ROSE BAY
1		504593	Network Substation	3340	Wairoa Avenue & Brighton Boulevard NORTH BONDI
1		566171	Network Substation	3341	Wallis Parade 45 - 47 NORTH BONDI
B		410919	Network Substation	3343	Young Street 14 & Tower Street VAUCLUSE
1		372163	Network Substation	3354	Castlestead Street 2a CONCORD WEST
Auto Consol		6503-139	Zone Substation	3373	Bardo Road 62 - 64 NEWPORT
52		131812	Residential Cottage	3382	Barrenjoey Road 785 AVALON
301		599065	Network Substation	3389	Brooker Avenue 6 BEACON HILL

Lot Number	Section Number	Plan Number	Usage	PMIS	Address
131		224233	Network Substation	3390	Bungoona Avenue 14a ELANORA HEIGHTS
9		220732	Network Substation	3393	Burradoo Street 8a FRENCHS FOREST
16		28125	Network Substation	3403	Carawa Road & Carcoola Road DEE WHY WEST
52A		29594	Network Substation	3404	Careebong Road 25a FRENCHS FOREST
1		391462	Network Substation	3408	Cassia Street DEE WHY
1		793367	Network Substation	3410	Chandos Street Nr Kenneth Road MANLY VALE
1		510660	Network Substation	3411	Cheryl Crescent 15a NEWPORT
665		217209	Network Substation	3428	Connemara Avenue 23 KILLARNEY HEIGHTS
1		631970	Network Substation	3445	Delwood Close 4a MONA VALE
1		584803	Network Substation	3447	Derna Crescent ALLAMBIE HEIGHTS
87		28663	Vacant Land	3448	Dolphin Crescent 91 AVALON
24	80	758566	Network Substation	3449	Downpatrick Road 14 KILLARNEY HEIGHTS
149		231928	Vacant Land	3450	Dublin Avenue 1 KILLARNEY HEIGHTS
13		241232	Network Substation	3452	Dumic Place CROMER
A		411288	Network Substation	3454	Edward Street 61 NARRAWEENA
23	191	245930	Vacant Land	3458	Elm Avenue BELROSE
108		28862	Network Substation	3466	Farview Road BILGOLA PLATEAU
1		445015	Network Substation	3486	Grenfell Avenue 15 NORTH NARRABEEN
A		410426	Network Substation	3487	Grevillea Street & Veterans Parade COLLAROY PLATEAU
Y		401901	Network Substation	3494	Harbord Road 59 HARBORD

Lot Number	Section Number	Plan Number	Usage	PMIS	Address
22		211307	Vacant Land	3495	Heather Street 29a COLLARROY PLATEAU
5		4773	Zone Substation	3506	See Street & Macpherson Street MEADOWBANK
6		4773	Zone Substation	3506	See Street & Macpherson Street MEADOWBANK
8		4773	Zone Substation	3506	See Street & Macpherson Street MEADOWBANK
A		362753	Zone Substation	3506	See Street & Macpherson Street MEADOWBANK
B		362753	Zone Substation	3506	See Street & Macpherson Street MEADOWBANK
A		930648	Zone Substation	3506	See Street & Macpherson Street MEADOWBANK
B		930648	Zone Substation	3506	See Street & Macpherson Street MEADOWBANK
11		243737	Vacant Land	3507	Hunter Street North 8 MONA VALE
8		220732	Network Substation	3521	Jindabyne Street 3a FRENCHS FOREST
31		228263	Vacant Land	3525	Keldie Street Lot 31 FORESTVILLE
22		435778	Network Substation	3526	Kentwell Road ALLAMBIE HEIGHTS
9		244481	Vacant Land	3528	Shirley Close 4a & Kerr Close NARRAWEENA
728		222208	Network Substation	3530	Kilkenny Avenue 12 FORESTVILLE
2		626043	Network Substation	3536	Kokoda Crescent 17a BEACON HILL
33		243434	Network Substation	3539	Warri Close 25 NARRAWEENA
1		634938	Network Substation	3540	Laurel Chase 14a FORESTVILLE
A		30083	Network Substation	3570	Mckillop Road 23a BEACON HILL
11		626916	Network Substation	3578	Melwood Avenue FORESTVILLE

Lot Number	Section Number	Plan Number	Usage	PMIS	Address
71		222474	Network Substation	3585	Mirrabooka Street 1 A & Loombah Street BILGOLA PLATEAU
4		25194	Zone Substation	3589	Mona Vale Road & Aumuna Road TERREY HILLS
A		362285	Zone Substation	3598	Nareen Parade 61 & Mirrol Street NORTH NARRABEEN
3		444776	Network Substation	3614	Old Pittwater Road 120 BROOKVALE
1		500752	Network Substation	3615	Oliver Street 76a HARBORD
199		221933	Network Substation	3628	Penrith Avenue WHEELER HEIGHTS
11		614147	Network Substation	3636	Pittwater Road NARRABEEN
1		215096	Network Substation	3654	Riverview Parade 4 NORTH MANLY
2		586250	Zone Substation	3677	Samuel Street 25 MONA VALE
542		231923	Network Substation	3679	Shannon Avenue 8 KILLARNEY HEIGHTS
1		629775	Network Substation	3685	Springvale Avenue FRENCHS FOREST
19		27798	Network Substation	3686	Starkey Street 51 FORESTVILLE
338		215538	Network Substation	3687	Starkey Street 163a FORESTVILLE
832		217129	Network Substation	3703	Tralee Avenue 2 - 6 KILLARNEY HEIGHTS
8		241522	Vacant Land	3705	Tyagarah Place 27 CROMER
1		592507	Network Substation	3711	Anderson Street CHATSWOOD
2		558009	Zone Substation	3716	Warringah Road 359 & Rodborough Road BEACON HILL
119		32253	Network Substation	3723	Wesley Street 32a ELANORA HEIGHTS

Lot Number	Section Number	Plan Number	Usage	PMIS	Address
B		417828	Network Substation	3724	Harbord Road & West Street BROOKVALE
1		186106	Zone Substation	3730	Winbourne Road 65 & Mitchell Road BROOKVALE
A		387137	Network Substation	3740	Blighs Road & Toronto Avenue CROMER
81		629978	Network Substation	3742	Albert Avenue CHATSWOOD
1		551238	Network Substation	3743	Albert Avenue 88 - 102 CHATSWOOD
1		565269	Network Substation	3743	Albert Avenue 88 - 102 CHATSWOOD
1		561707	Network Substation	3744	Alleyne Street 33 - 35 CHATSWOOD
1		542741	Network Substation	3746	Archer Street 44a CHATSWOOD
3		586037	Network Substation	3747	Artarmon Road Nr Willoughby Road WILLOUGHBY
1		439519	Network Substation	3748	Artarmon Road 68a ARTARMON
7		217498	Network Substation	3749	Ashley Street 35 & High Street ROSEVILLE
1		387804	Network Substation	3750	Ashley Street 22 & Warrah Lane CHATSWOOD
1		570001	Network Substation	3753	Barcoo Street 12 ROSEVILLE
1		368181	Network Substation	3754	Baringa Road 58 NORTHBRIDGE
3		555751	Network Substation	3760	Bowen Street 2 - 6 CHATSWOOD
1		558434	Network Substation	3761	Broughton Road 5 ARTARMON
1		587412	Network Substation	3762	Broughton Road 8 - 18 ARTARMON
4		563543	Network Substation	3763	Buller Road 1 - 7 ARTARMON
2		590041	Network Substation	3764	Buller Road 8 ARTARMON

Lot Number	Section Number	Plan Number	Usage	PMIS	Address
31		575923	Network Substation	3766	Francis Road 6 Nr Buller Road ARTARMON
A		102309	Network Substation	3776	Charles Street CASTLECRAG
1		569027	Network Substation	3777	Church Street 9 - 13 CHATSWOOD
1		505612	Network Substation	3781	Clarendon Street 43 & Dickson Avenue ARTARMON
1		595096	Network Substation	3782	Claude Street 28 - 30 CHATSWOOD
1		576119	Network Substation	3783	Cleg Street 22 ARTARMON
1		222958	Network Substation	3787	Deepwater Road 107a CASTLE COVE
11		573865	Network Substation	3792	Emerstan Drive CASTLE COVE
1		575637	Network Substation	3796	Francis Road 12 - 20 ARTARMON
1		575785	Network Substation	3800	George Place 7 - 9 ARTARMON
11		716014	Network Substation	3803	Gibbes Street (McCabe Place) CHATSWOOD
1		749659	Network Substation	3810	Hotham Parade ARTARMON
D		366690	Network Substation	3813	Jersey Road Nr Abbott Road ARTARMON
1		552661	Network Substation	3814	Johnson Street 43 - 45 CHATSWOOD
101		584085	Network Substation	3815	Kooringa Road CHATSWOOD
4		128375	Network Substation	3816	Pacific Highway 1007 & Corona Avenue ROSEVILLE
1		566476	Network Substation	3820	Mowbray Road 710 ARTARMON
Auto Consol		2747-163	Zone Substation	3822	Mowbray Road 348 & Hampden Road CHATSWOOD

Lot Number	Section Number	Plan Number	Usage	PMIS	Address
1		612133	Network Substation	3823	Neerim Road CASTLE COVE
1		548028	Network Substation	3826	Pacific Highway 822 - 830 ARTARMON
1		510350	Network Substation	3828	Parnoo Avenue Nr Neerim Road CASTLE COVE
1		345334	Network Substation	3831	Quiamong Street NAREMBURN
99A		28142	Network Substation	3833	Rembrandt Drive MIDDLE COVE
1		558052	Network Substation	3844	Sutherland Street 3a CHATSWOOD
1		558264	Network Substation	3845	Fehon Road & Sutherland Street CHATSWOOD
1		614628	Network Substation	3846	Sydney Street 92 Nr Laurel Street WILLOUGHBY
59	A	7446	Network Substation	3847	Third Avenue 52 & Roberts Street WILLOUGHBY
1		576572	Network Substation	3848	Thomson Avenue 2 - 12 ARTARMON
1		538874	Depot/zone Substation	3851	Victoria Avenue 11 & Warrane Road EAST CHATSWOOD
20		561334	Network Substation	3853	Warrane Road 108 WILLOUGHBY
1		435374	Network Substation	3854	Weedon Road 15a ARTARMON
192		537206	Network Substation	3858	Willis Road 18 CASTLE COVE
1		543709	Network Substation	3859	Willoughby Road 595a WILLOUGHBY
1		224627	Network Substation	3863	Albert Street EDGECLIFF
Y		415489	Network Substation	3867	Birriga Road 116 Nr Old South Head BELLEVUE HILL
O		17114	Network Substation	3868	Boronia Road Nr Bunyula Road BELLEVUE HILL
1		219492	Network Substation	3869	Boundary Street 148 PADDINGTON

Lot Number	Section Number	Plan Number	Usage	PMIS	Address
1		315729	Network Substation	3871	Marathon Road & Adelaide Street DARLING POINT
A		415567	Network Substation	3871	Marathon Road & Adelaide Street DARLING POINT
7		24123	Network Substation	3877	Chamberlain Avenue & Fernleigh Avenue ROSE BAY
1		378373	Network Substation	3878	Collins Avenue 16 Nr Caledonia Road ROSE BAY
1		327208	Network Substation	3881	South Lane 8 & Cooper Street DOUBLE BAY
35		1108999	Network Substation	3885	Dalley Avenue 1 Nr Black Street VAUCLUSE
1		222634	Network Substation	3886	Darling Point Road DARLING POINT
1		121861	Network Substation	3887	Dover Road 30 ROSE BAY
1		328329	Network Substation	3888	Drumalbyn Road 13 BELLEVUE HILL
A		320729	Network Substation	3889	Drumalbyn Road & Victoria Road BELLEVUE HILL
1		231114	Network Substation	3890	Robertson Place & Dunbar Street WATSONS BAY
1		594181	Network Substation	3892	Edgecliff Road 339 - 341 WOOLLAHRA
1		552545	Network Substation	3893	Edgecliff Road 366 WOOLLAHRA
A		396062	Network Substation	3894	Manning Road & Edward Street WOOLLAHRA
1		587872	Network Substation	3898	James Street & Dwyer Lane WOOLLAHRA
2		584987	Zone Substation	3899	Epping Road 76 - 90 DOUBLE BAY
3		584987	Zone Substation	3899	Epping Road 76 - 90 DOUBLE BAY
12		578828	Network Substation	3900	Fitzwilliam Road 42 VAUCLUSE
3		554618	Network Substation	3907	Hampden Street Cecil Street & Soudan St PADDINGTON

Lot Number	Section Number	Plan Number	Usage	PMIS	Address
1		221982	Network Substation	3912	Hargrave Street 166 PADDINGTON
1		187153	Network Substation	3913	Hoddle Street 33 Nr Glenmore Road PADDINGTON
1		612521	Network Substation	3914	Junction Street & Carroll Lane WOOLLAHRA
1		111146	Network Substation	3915	Kiaora Lane Nr Manning Road DOUBLE BAY
1		200733	Network Substation	3916	Kilminster Lane & Pickering Lane WOOLLAHRA
1		607315	Network Substation	3920	March Street 2 A Nr Bellevue Road BELLEVUE HILL
1		533585	Network Substation	3923	New South Head Road VAUCLUSE
1		214078	Network Substation	3924	New South Head Road DOUBLE BAY
7		568967	Network Substation	3926	Ocean Street 95 WOOLLAHRA
11		556238	Network Substation	3927	Ocean Avenue 35 - 37 WOOLLAHRA
28		666593	Network Substation	3928	Olphert Avenue VAUCLUSE
1		613350	Network Substation	3929	O'sullivan Road ROSE BAY
1		1079372	Network Substation	3930	Plumer Road 7 Nr Balfour Road ROSE BAY
1		184315	Network Substation	3934	Rupertswood Avenue 1a BELLEVUE HILL
1		623446	Network Substation	3936	Russell Street VAUCLUSE
1		584262	Network Substation	3939	Spring Street PADDINGTON
1		510824	Network Substation	3941	Sutherland Crescent DARLING POINT
1		525653	Network Substation	3942	The Crescent VAUCLUSE
1		508687	Network Substation	3944	Union Street 11 PADDINGTON

Lot Number	Section Number	Plan Number	Usage	PMIS	Address
1		85925	Network Substation	3946	Wallis Street 117 & Leswell Lane WOOLLAHRA
1		172768	Network Substation	3948	William Street 65 DOUBLE BAY
1		1103924	Network Substation	3949	New South Head Road 582 POINT PIPER
2		181526	Zone Substation	3954	Young Street 1 & Weedon Avenue PADDINGTON
Auto Consol		5083-140	Zone Substation	3954	Young Street 1 & Weedon Avenue PADDINGTON
60		262025	Zone Substation	3959	Apprentice Drive 14 BERKELEY VALE
1		1009396	Zone Substation	4088	Pacific Highway 760 & Mataram Road 19 WOONGARRAH
2		133300	Zone Substation	4092	Pacific Highway West 395 & Carters Road LAKE MUNMORAH
1		411020	Zone Substation	4096	Pacific Highway West 320 WYONG
3		607756	Zone Substation	4096	Pacific Highway West 320 WYONG
Auto Consol		10605-58	Zone Substation	4141	Wyong Road 18 - 20 BATEAU BAY
4		772032	Network Substation	4166	Cook Crescent 24a EAST HILLS
51		735645	Network Substation	4231	Mcevoy Avenue UMINA BEACH
1		519291	Network Substation	4282	Taren Point Road 152 CARINGBAH
69		640788	Network Substation	4284	Little Nicholson Street 10a BALMAIN EAST
1		578680	132 kV Transmission Substation	4569	Dell Road 10 - 16 WEST GOSFORD
9		719979	132 kV Transmission Substation	4570	Gow Street 2 PADSTOW
1		576757	132 kV Transmission Substation	4571	Hansen Avenue 16a EARLWOOD

Lot Number	Section Number	Plan Number	Usage	PMIS	Address
1		869365	132 kV Transmission Substation	4573	Captain Cook Drive KURNELL
2		869365	132 kV Transmission Substation	4573	Captain Cook Drive KURNELL
1 Concurrent Lease		217565	Switching Station	4574	Sirius Road 29 LANE COVE WEST
8		30011	132 kV Transmission Substation	4579	Larnock Avenue 17 PYMBLE
Auto Consol		8297-182	132 kV Transmission Substation	4579	Larnock Avenue 17 PYMBLE
1		445384	132 kV Transmission Substation	4579	Larnock Avenue 17 PYMBLE
Auto Consol		8644-124	132 kV Transmission Substation	4580	Yates Road & Ourimbah Creek Road OURIMBAH
201		776837	132 kV Transmission Substation	4582	Norman Street 75 PEAKHURST
1		521906	132 kV Transmission Substation	4583	Norman Street & Lorraine Street 37a PEAKHURST
7 Concurrent Lease	9	801	132 kV Transmission Substation	4585	The Boulevard 386 - 396 KIRRAWEE
1		1218218	Switching Station	4586	Underwood Road 1 HOMEBUSH
1		814430	132 kV Transmission Substation	4589	Manning Street ROZELLE
3		216867	132 kV Transmission Substation	4592	Rodborough Road 7 & Allambie Road ALLAMBIE HEIGHTS
2 Concurrent Lease		519256	132 kV Transmission Substation	4593	Campbell St Clarendon & Carlotta Streets ARTARMON

Lot Number	Section Number	Plan Number	Usage	PMIS	Address
30		752033	Network Easement	4601	Fletcher Road 2 - 16 & Garvan Road HEATHCOTE
38		752033	Network Easement	4602	Fletcher Road 1 - 15 & Garvan Road HEATHCOTE
13		1083043	Network Easement	4603	Warringah Road 530 FORESTVILLE
23		651583	Network Easement	4606	Janice Avenue 1 PADSTOW
1		602728	Network Easement	4607	Sir Thomas Mitchell Drive 3a DAVIDSON
1		602729	132 kV Transmission Substation	4608	Ralston Avenue BELROSE
1		556826	132 kV Transition Point	4609	Pittwater Road 201 EAST RYDE
1		602241	Network Easement	4610	Hakea Avenue FRENCHS FOREST
1		808722	Network Substation	4743	Forrester Street 1a KINGSGROVE
1		561015	132 kV Transmission Substation	4782	Columbia Lane 19 - 21 HOMEBUSH
101		623966	132 kV Transmission Substation	4782	Columbia Lane 19 - 21 HOMEBUSH
1		88921	132 kV Transmission Substation	4783	Ann Street 37 - 59 SURRY HILLS
1		798609	Switching Station	4784	Ann Street 33 - 35 SURRY HILLS
A		368006	Network Easement	4786	Boronia Road 43 GREENACRE
B		367988	Network Easement	4787	Cardigan Road 28 GREENACRE
A		355558	Network Easement	4788	Scott Street 16 PUNCHBOWL
35		663171	Network Easement	4789	Bridge Street 20 PADSTOW

Lot Number	Section Number	Plan Number	Usage	PMIS	Address
6		23814	Network Easement	4790	Henry Lawson Drive 984 PADSTOW HEIGHTS
11		23814	Network Easement	4791	Clancy Street 30a PADSTOW HEIGHTS
1		522376	Network Easement	4792	Stratford Place ST IVES
1		378320	Network Easement	4793	Punchbowl Road 891a PUNCHBOWL
2	26	477	District (support) Establishment	4814	Underwood Road 16 - 30 & HOMEBUSH
39		834	District (support) Establishment	4814	Underwood Road 16 - 30 & HOMEBUSH
40		834	District (support) Establishment	4814	Underwood Road 16 - 30 & HOMEBUSH
41		834	District (support) Establishment	4814	Underwood Road 16 - 30 & HOMEBUSH
42		834	District (support) Establishment	4814	Underwood Road 16 - 30 & HOMEBUSH
43		834	District (support) Establishment	4814	Underwood Road 16 - 30 & HOMEBUSH
44		834	District (support) Establishment	4814	Underwood Road 16 - 30 & HOMEBUSH
1		380202	District (support) Establishment	4814	Underwood Road 16 - 30 & HOMEBUSH
1		398650	District (support) Establishment	4814	Underwood Road 16 - 30 & HOMEBUSH
1		825403	District (support) Establishment	4814	Underwood Road 16 - 30 & HOMEBUSH
Auto Consol		20001-26A & B	District (support) Establishment	4814	Underwood Road 16 - 30 & HOMEBUSH
B		974110	District (support) Establishment	4814	Underwood Road 16 - 30 & HOMEBUSH
C		974110	District (support) Establishment	4814	Underwood Road 16 - 30 & HOMEBUSH
1		621476	Switching Station	5414	Carlyle Road 2d (Tryon Road) EAST LINDFIELD

Lot Number	Section Number	Plan Number	Usage	PMIS	Address
1		531920	Network Easement	5607	Blair Place ST IVES
50 Concurrent Lease		1063535	Depot/zone Substation	2816 & 2817	Old Illawarra Road 824 MENAI
Auto Consol		7230-233	132 kV Transmission Substation	5890	Underwood Road Cnr Pomeroy Street HOMEBUSH
2		803273	Zone Substation	1948 & 4186	Whistler Street 34 - 36 MANLY
2		1133892	Network Easement	6237	Pacific Highway East 54 OURIMBAH
1771		817949	Network Substation	6274	Cherrybrook Road 40 WEST PENNANT HILLS
1		825212	Zone Substation	6276	Rutleys Road 315 Cnr Vales Road MANNERING PARK
6		771621	District (support) Establishment / Zone Substation	3579 & 3580	Middleton Road 21 & Dympna Street DEE WHY WEST
1		515918	Depot/zone Substation	3778 & 4421	Reserve Road 86 & Campbell Street GORE HILL
1 Concurrent Lease		216015	Network Substation	8205	Payten Avenue 98a PUNCHBOWL
2 Concurrent Lease		605538	District (support) Establishment / Zone Substation	4136 & 4135	Brisbane Street & Wilfred Barrett Drive NORAVILLE
A		331611	Network Substation	9771	Albert Parade 46 & Frederick Street ASHFIELD
A		334561	Network Substation	9776	Carrington Street 2 & Smith Street SUMMER HILL
B		344691	Network Substation	9777	Georges River Road (Carshalton Rd 89) CROYDON PARK
1		173167	Network Substation	9779	Clissold Street & William Street ASHFIELD
Auto Consol		5184-50	Network Substation	9780	Croydon Road 159 - 167 CROYDON

Lot Number	Section Number	Plan Number	Usage	PMIS	Address
B		331600	Network Substation	9783	Wood Street & Elizabeth Street ASHFIELD
B		331918	Network Substation	9787	Hanks Street Nr Hardy Street HURLSTONE PARK
1		133132	Network Substation	9795	Julia Street 6a ASHFIELD
2		333415	Network Substation	9798	Norton Street 83 Nr Holden Street ASHFIELD
1		945104	Network Substation	9799	Norton Street 209 Nr Milton Lane ASHFIELD
A		331605	Network Substation	9801	Park Avenue 65 ASHFIELD
1		203154	Network Substation	9805	Smith Street & Prospect Road 32 SUMMER HILL
72		130257	Network Substation	9806	Rawson Street 4 Nr Ramsay Road HABERFIELD
2		1010141	Network Substation	9808	Sloane Street 51b Nr Parramatta Road SUMMER HILL
1		829391	Network Substation	9993	Acacia Avenue 99a GREENACRE
Auto Consol		4658-5	Network Substation	10045	Carmen Street 2a SOUTH BANKSTOWN
15		204797	Network Substation	10077	Doyle Road 21 Opp. Fall Street REVESBY
11		16605	Network Substation	10094	Faraday Road 9 PADSTOW
2		16667	Network Substation	10101	George Street 6 YAGOONA
1		190662	Network Substation	10102	Gibson Avenue 72 PADSTOW
1		331741	Network Substation	10104	Glassop Street 14d BANKSTOWN
1		186399	Network Substation	10113	Henry Street 1a PUNCHBOWL
2		203159	Network Substation	10131	Johnston Road 64 BASS HILL
1		184178	Network Substation	10135	Lancaster Avenue 111a PUNCHBOWL

Lot Number	Section Number	Plan Number	Usage	PMIS	Address
B		328349	Network Substation	10135	Lancaster Avenue 111a PUNCHBOWL
1		330438	Network Substation	10181	Noble Avenue 70a GREENACRE
1		184260	Network Substation	10182	Norman Street 17 CONDELL PARK
Y		441102	Network Substation	10183	Northam Avenue 79 BANKSTOWN
1		506515	Network Substation	10188	Picnic Point Road Nr Thomson Street PANANIA
9		12843	Network Substation	10217	Virgil Avenue 126 CHESTER HILL
1		58260	Network Substation	10275	Probert Street 123 & Regent Street NEWTOWN
1		58261	Network Substation	10275	Probert Street 123 & Regent Street NEWTOWN
159		755246	Zone Substation	10480	Brieses Road 28 PEATS RIDGE
1		203002	Network Substation	10513	Beecroft Road 177 & The Promenade BEECROFT
1		501410	Vacant Land	10761	Orion Road 2a LANE COVE WEST
49		12190	Network Substation	10778	Burt Street 26 ROZELLE
B		319313	Network Substation	10791	Elliott Street 64 BALMAIN
25		1352	Network Substation	10792	Fitzroy Avenue 46 BALMAIN
2		525688	Network Substation	10793	Ivory Lane & Flood Street LEICHHARDT
1		364372	Network Substation	10803	Grove Street 26a BIRCHGROVE
B		336311	Network Substation	10804	Hearn Street 45a Nr Albion Street LEICHHARDT
1		600249	Network Substation	10805	Hill Street 42 Nr Emma Street LEICHHARDT
39		667321	Network Substation	10806	William Street & James Street LEICHHARDT
1		82874	Network Substation	10813	Lookes Avenue 1a & Nicholson Street BALMAIN
4		513226	Network Substation	10816	Mackenzie Street 62 LEICHHARDT

Lot Number	Section Number	Plan Number	Usage	PMIS	Address
2		335703	Network Substation	10822	Mary Street 44 Nr Church Street LILYFIELD
B		331924	Network Substation	10823	Moore Lane 7 Nr Crescent Street ROZELLE
1		79630	Network Substation	10824	Mort Street 2 BALMAIN
Auto Consol		2222-47	Network Substation	10827	O' Neill Street 70 Nr Lamb Street LILYFIELD
35	1	547	Network Substation	10831	Percival Street 26 LILYFIELD
B		331797	Network Substation	10834	Regent Street 70a Nr Edith & Flood Streets LEICHHARDT
1		945000	Network Substation	10836	Reynolds Avenue 15 Nr Hyam Street BALMAIN
A		310751	Network Substation	10850	Tebbutt Street 9 & Upward Street LEICHHARDT
2		435680	Network Substation	10854	Victoria Road 131 Nr Springside Street BALMAIN
Auto Consol		6105-225	Network Substation	10919	Balanaming Lane PETERSHAM
55		258	Network Substation	10922	Brighton Street Nr Railway Street PETERSHAM
6	11	111207	Network Substation	10922	Brighton Street Nr Railway Street PETERSHAM
1		119008	Network Substation	10933	College Street 33a Nr Kent Street NEWTOWN
4	4	743	Network Substation	10934	Corunna Road 151 Nr Cannon Street STANMORE
B		331774	Network Substation	10937	Burns Street PETERSHAM
13		79672	Network Substation	10940	Denison Road (Opp. Dulwich Street) DULWICH HILL
B		332407	Network Substation	10946	Metropolitan Road & Edgeware Lane NEWTOWN
6		79631	Network Substation	10972	Lord Street 113 Nr John Street NEWTOWN

Lot Number	Section Number	Plan Number	Usage	PMIS	Address
X		412487	Network Substation	10973	Macauley Lane STANMORE
7		6553	Network Substation	10991	Salisbury Road Nr Lincoln Street STANMORE
Auto Consol		6623-100	Zone Substation	11317	Queen Street 14 A & Barden Street ARNCLIFFE
A		449582	Zone Substation	11317	Queen Street 14 A & Barden Street ARNCLIFFE
Auto Consol		5632-2	Zone Substation	11320	Banksia Road 7 - 13 CARINGBAH
1		133283	Zone Substation	11320	Banksia Road 7 - 13 CARINGBAH
1		534743	Zone Substation	11326	Russell Avenue 90 SANS SOUCI
1		207005	Network Substation	11566	Coronation Avenue 31a & Trevellyan St CRONULLA
A		180467	Network Substation	11582	Gosport Road 27 CRONULLA
1		442780	Zone Substation	11631	Cooper Street 2 & Railway Parade ENGADINE
1615		752011	Zone Substation	11712	Bourke Street 264 DARLINGHURST
65		66817	Network Substation	11758	Campbell Street 85 NEWTOWN
1		84826	Depot	11981	Lambert Street 15 - 19 CAMPERDOWN
100		129570	Zone Substation	11982	Lincoln Crescent WOOLLOOMOOLOO
1		135636	Network Substation	12190	Whateley Street 1a & Brown Lane NEWTOWN
1		444935	Network Substation	12190	Whateley Street 1a & Brown Lane NEWTOWN
2403		752038	Vacant Land	12253	Angophora Créscent 46 FORESTVILLE
202		579893	Zone Substation	12254	Lawrence Street HARBORD
112		204122	Vacant Land	12258	Ardsley Avenue 1 FRENCHS FOREST
1		531679	Zone Substation	12265	Barrenjoey Road 787 AVALON

Lot Number	Section Number	Plan Number	Usage	PMIS	Address
14		448060	Network Substation	12273	Beacon Hill Road BEACON HILL
2734		752038	Zone Substation	12290	Cannons Parade Nr Cook Street FORESTVILLE
25		241941	Network Substation	12296	Churchill Crescent ALLAMBIE HEIGHTS
1		790755	Network Substation	12300	Collaroy Street COLLARROY
20	183	241344	Network Substation	12306	Corkery Crescent 12 ALLAMBIE HEIGHTS
21		729342	Network Substation	12312	Cousins Road BEACON HILL
12		237712	Network Substation	12323	Duke Street 19a FORESTVILLE
2402		752038	Zone Substation	12336	Prince Charles Road 111 A & Forest Way BELROSE
17	85	758566	Network Substation	12338	Sligo Close 11a KILLARNEY HEIGHTS
11	77	758566	Network Substation	12357	Greystone Road KILLARNEY HEIGHTS
27		239118	Network Substation	12358	Hoddle Crescent DAVIDSON
28		243843	Network Substation	12369	Kens Road 78 FRENCHS FOREST
24	86	758566	Network Substation	12370	Killala Avenue 4 KILLARNEY HEIGHTS
15	69	758304	Network Substation	12379	Maas Street CROMER
20		240153	Vacant Land	12380	Maitland Street Lot 20 DAVIDSON
2707		752038	Network Substation	12381	Maitland Street DAVIDSON
24	134	758304	Network Substation	12395	Nalya Road NARRAWEENA
2	152	239844	Network Substation	12444	Ronald Avenue HARBORD
2609		752038	Network Substation	12468	Wandella Road ALLAMBIE HEIGHTS
12	48	244645	Network Substation	12476	Wedgewood Crescent 36 BEACON HILL
3	133	758304	Network Substation	12480	Yallaroi Road 8a NARRAWEENA

Lot Number	Section Number	Plan Number	Usage	PMIS	Address
10		572803	Depot/zone Substation	2710 & 10542	Caronia Avenue 22 - 24 & Searl Road CRONULLA
1		574108	Network Substation	13342	Margaret Street ASHFIELD
1		606446	Network Substation	14319	Young Street 241 REDFERN
1		587339	Communication Site	14660	Toomeys Road 63 MOUNT ELLIOTT
3		866785	Network Easement	15754	Greenacre Road 109 GREENACRE
8 Concurrent Lease		821188	132 kV Transmission Substation	15772	Toronto Street 12 At Toronto AWABA
18	S	15339	Zone Substation	15776	Wommara Avenue 39 - 47 BELMONT NORTH
19	S	15339	Zone Substation	15776	Wommara Avenue 39 - 47 BELMONT NORTH
20	S	15339	Zone Substation	15776	Wommara Avenue 39 - 47 BELMONT NORTH
17		512083	Zone Substation	15776	Wommara Avenue 39 - 47 BELMONT NORTH
16		512084	Zone Substation	15776	Wommara Avenue 39 - 47 BELMONT NORTH
1492		755233	Zone Substation	15777	Burwood Road 40 WHITEBRIDGE
1690		755233	Zone Substation	15777	Burwood Road 40 WHITEBRIDGE
21		522896	Zone Substation	15778	Pendlebury Road 50 (Nr Munibung Rd) CARDIFF
108		218054	Network Easement	15780	Pacific Highway 313 CHARLESTOWN
107		218054	Network Easement	15781	Pacific Highway 311 CHARLESTOWN
197		565194	Zone Substation	15782	Currans Road 7 & Cnr Newport Road 88 COORANBONG
2		251324	Zone Substation	15783	Kayuga Close 6 CAVES BEACH

Lot Number	Section Number	Plan Number	Usage	PMIS	Address
Auto Consol		10846-2	Zone Substation	15784	Main Road 744 - 748 EDGEWORTH
Auto Consol		7388-66	Zone Substation	15784	Main Road 744 - 748 EDGEWORTH
Auto Consol		6907-103	Zone Substation	15784	Main Road 744 - 748 EDGEWORTH
Auto Consol		6120-105	Zone Substation	15784	Main Road 744 - 748 EDGEWORTH
1671		755233	Zone Substation	15785	Oakdale Road 20 GATESHEAD
1487		755233	Zone Substation	15786	Docker Street Cnr & Pacific Highway MARKS POINT
1691		755233	Zone Substation	15786	Docker Street Cnr & Pacific Highway MARKS POINT
1638		755233	Zone Substation	15788	Warner Bay Road 192 MOUNT HUTTON
1		541089	Vacant Land	15790	Belmont Street 1a & Galgabba Street SWANSEA
1		791993	T.c.a.t.	15792	Pacific Highway 392a SWANSEA SOUTH
1		214129	Zone Substation	15794	Carleton Street Cnr Fenton Avenue TORONTO
15		239405	33kv Transmission Line Or Cable	15797	City Road Cnr Brunker Road ADAMSTOWN
5		229558	Switching Station	15800	King Street 41 ADAMSTOWN
3140		755247	Vacant Land	15801	Kilgour Avenue BAR BEACH
630		1180006	Depot/zone Substation	15802	Weakleys Drive 55 BERESFIELD
13	A	9211	Zone Substation	15804	Stephen Street BROADMEADOW
14	A	9211	Zone Substation	15804	Stephen Street BROADMEADOW
15	A	9211	Zone Substation	15804	Stephen Street BROADMEADOW
4		522837	Zone Substation	15804	Stephen Street BROADMEADOW

Lot Number	Section Number	Plan Number	Usage	PMIS	Address
6		531311	Zone Substation	15804	Stephen Street BROADMEADOW
1		663799	Zone Substation	15804	Stephen Street BROADMEADOW
2		776930	Zone Substation	15804	Stephen Street BROADMEADOW
218		805924	Zone Substation	15804	Stephen Street BROADMEADOW
6	41	758233	Vacant Land	15806	Darling Street 38b CARRINGTON
7	30	758233	Kiosk Type Substation	15807	Hill Street 102 CARRINGTON
1		215012	132 kV Transmission Substation	15813	Chatham Street & Coady Street HAMILTON SOUTH
2		215012	132 kV Transmission Substation	15813	Chatham Street & Coady Street HAMILTON SOUTH
1		217358	132 kV Transmission Substation	15813	Chatham Street & Coady Street HAMILTON SOUTH
5		997436	132 kV Transmission Substation	15813	Chatham Street & Coady Street HAMILTON SOUTH
6		997436	132 kV Transmission Substation	15813	Chatham Street & Coady Street HAMILTON SOUTH
7		997436	132 kV Transmission Substation	15813	Chatham Street & Coady Street HAMILTON SOUTH
22		539701	Zone Substation	15815	Northcott Drive 31 (Nr Park Ave) KOTARA
1		653849	Vacant Land	15817	Industrial Drive 24 MAYFIELD
8		8518	Kiosk Type Substation	15818	Fitzroy Street Cnr Waratah Street MAYFIELD
B		100566	Cottage Type Substation	15819	Hann Street 8 MAYFIELD
31		581928	Zone Substation	15820	Vickers Street MAYFIELD
267		227126	Switching Station	15823	Flowerdale Avenue 28 MEREWETHER

Lot Number	Section Number	Plan Number	Usage	PMIS	Address
1		1081827	Network Substation	15827	King Street 171 NEWCASTLE
2		1081827	Network Substation	15827	King Street 171 NEWCASTLE
3		1081827	Network Substation	15827	King Street 171 NEWCASTLE
1		413100	Network Substation	15829	King Street 26a NEWCASTLE
609		866079	Network Substation	15829	King Street 26a NEWCASTLE
7		1081882	Cottage Type Substation	15830	Lauers Lane 19 NEWCASTLE
2		37815	Network Substation	15831	Light Street 17 BAR BEACH
101		786055	Vacant Land	15832	Tyrrell Street 61 THE HILL
11		541910	Zone Substation	15835	Croudace Street 214 (Nr Russell Road) NEW LAMBTON HEIGHTS
44		753191	Vacant Land	15836	Fullerton Street 193 STOCKTON
37		753191	Vacant Land	15837	Fullerton Street 336 STOCKTON
1		529611	Zone Substation	15838	Fullerton Street STOCKTON
2		576617	Zone Substation	15838	Fullerton Street STOCKTON
28	12	758929	Vacant Land	15839	Roxburgh Street 78b STOCKTON
1		329478	Network Substation	15840	Henry Street TIGHES HILL
122 Concurrent Lease		629521	Depot/zone Substation	15841	Abbott Street 78 WALLSEND
3		725532	Depot/zone Substation	15841	Abbott Street 78 WALLSEND
450		748350	Depot/zone Substation	15841	Abbott Street 78 WALLSEND
1		615077	Kiosk Type Substation	15843	Harris Street 1 WALLSEND

Lot Number	Section Number	Plan Number	Usage	PMIS	Address
85		24977	Network Easement	15847	Queen Street 28a WARATAH
292		40038	Depot/zone Substation	15851	South Avenue 23 Cnr Darwin Street CESSNOCK
2		608084	Depot/zone Substation	15851	South Avenue 23 Cnr Darwin Street CESSNOCK
20		608964	Zone Substation	15854	Millfield Road PAXTON
11		528922	Zone Substation	15856	Mudgee Road Lot 11 BAERAMI
1		615786	Zone Substation	15859	Merriwa Road 101 (Kenilworth Street) DENMAN
111		815033	Depot/zone Substation	15861	Thomas Mitchell Drive 41 MUSWELLBROOK
1		1090331	Depot/zone Substation	15861	Thomas Mitchell Drive 41 MUSWELLBROOK
11		839233	132 kV Transmission Substation	15862	Limestone Road (Off Mccullys Gap Road) MUSWELLBROOK
227		752484	Zone Substation	15863	Queen Street MUSWELLBROOK
228		752484	Zone Substation	15863	Queen Street MUSWELLBROOK
1		609300	Network Substation	15864	Peberdys Road SANDY HOLLOW
379		530046	Zone Substation	15865	Brisbane Street Cnr Perth Avenue EAST MAITLAND
100		875117	Zone Substation	15866	St Andrews Street 22 - 30 MAITLAND
101		875117	Zone Substation	15866	St Andrews Street 22 - 30 MAITLAND
102		875117	Zone Substation	15866	St Andrews Street 22 - 30 MAITLAND
103		875117	Zone Substation	15866	St Andrews Street 22 - 30 MAITLAND
1		1082141	Zone Substation	15868	Anderson Drive 3 TARRO
2		1082141	Zone Substation	15868	Anderson Drive 3 TARRO
590		1082264	Vacant Land	15869	Off Woodberry Road TARRO

Lot Number	Section Number	Plan Number	Usage	PMIS	Address
1		1080492	Zone Substation	15870	Elizabeth Street TELARAH
1741 Concurrent Lease		634868	Zone Substation	15871	Hausman Drive 121 THORNTON
1		747609	Vacant Land	15873	Golden Highway 8 MERRIWA
1		657161	Zone Substation	15880	Nelson Bay Road 1822 WILLIAMTOWN
1		808301	Zone Substation	15881	Lemington Road LEMINGTON
100		700429	Zone Substation	15882	New England Highway LIDDELL
1		616940	132 kV Transmission Substation	15883	Maison Dieu Road 821 MAISON DIEU
40		587922	Zone Substation	15884	Jerrys Plains Road Off Warkworth Road MOUNT THORLEY
102		581650	Depot/zone Substation	15887	Maitland Road & Orchard Lane SINGLETON
1		1087722	Depot/zone Substation	15887	Maitland Road & Orchard Lane SINGLETON
2		1087722	Depot/zone Substation	15887	Maitland Road & Orchard Lane SINGLETON
3		1087722	Depot/zone Substation	15887	Maitland Road & Orchard Lane SINGLETON
1		554477	Zone Substation	15890	Moonan Street Lot 1 MOONAN FLAT
1		174216	Network Easement	15941	Jannali Avenue 67 JANNALI
4		1082275	Network Substation	15948	Ada Street WARATAH
31		569847	Vacant Land	16023	King Street 193 NEWCASTLE
661		1115844	Depot/zone Substation	17175	Mandalong Road 20 MORISSET
14		817507	132 kV Transmission Substation	17177	Lorna Street WARATAH

Lot Number	Section Number	Plan Number	Usage	PMIS	Address
10		864725	Network Substation	17609	Dutruc Street 9s Nr Chapel Street RANDWICK
3		868331	Network Substation	17791	Fullers Road 171 CHATSWOOD
1243		875337	Network Substation	17802	Nichol Lane BERALA
1		1002312	Zone Substation	18006	Mackenzie Street 64 MERRIWA
31		1116680	Zone Substation	18054	Racecourse Road 173 (Joins Kyle St) RUTHERFORD
1096		262816	Network Easement	18070	Oak Place 8 MUSWELLBROOK
1088		262816	Network Easement	18071	Acacia Drive 50 MUSWELLBROOK
26		841160	Switching Station	20284	Hebden Road RAVENSWORTH
1		858171	132 kV Transmission Substation	21042	Off Main Road HEDDON GRETA
1		33958	Depot/zone Substation	11646 & 9661	Toronto Parade 36 & Wattle Road JANNALI
102 Concurrent Lease		805244	132 kV Transmission Substation	6275 & 15720	Military Road 8 MATRIVILLE
1		1053177	Zone Substation	30494	Bridgman Road SINGLETON
20		840668	132 kV Transmission Substation	30886	Access Off Construction Road ERARING
10		1125890	Zone Substation	31061	Blackwattle Place 1 DARLING HARBOUR
3541		1044499	Zone Substation	31471	Stockton Street Part 131 NELSON BAY
1		1006960	Zone Substation	31871	Waterloo Road 17 - 21 MACQUARIE PARK
10		1016203	Network Substation	31872	Barrenjoey Road 324a & The Boulevard NEWPORT

Lot Number	Section Number	Plan Number	Usage	PMIS	Address
4		598847	132 kV Transmission Substation	32409	Wine Country Drive Lot 4 ROTHBURY
3 Concurrent Lease		558672	Zone Substation	32856	Bourke Road 102 - 108 ALEXANDRIA
4		558672	Zone Substation	32856	Bourke Road 102 - 108 ALEXANDRIA
101		803192	Zone Substation	32906	Fletcher Street & Boreas Street NULKABA
1		575486	Zone Substation	33031	Tingira Drive 16 TINGIRA HEIGHTS
2		1122111	Zone Substation	33183	Campbell Street 112 & Goulburn St SURRY HILLS
72		1119950	132 kV Transmission Substation	33500	Raven Street Lot 72 KOORAGANG ISLAND
52		1112867	Zone Substation	33989	Minmi Road 151 MARYLAND
1271		1068860	Zone Substation	34243	Tanilba Avenue 83 TANILBA BAY
101		1045169	Cottage Type Substation	34348	Maud Street 2c MAYFIELD
21		1057351	Zone Substation	34988	Hannell Street & Elizabeth Street WICKHAM
104		28366	Vacant Land	35592	Kalinda Road Lot 104 BAR POINT
40		1054136	132 kV Transmission Substation	36183	Powell Street 8 CHARLESTOWN
1		323555	Network Substation	36587	Homebush Road 256 STRATHFIELD
205		1070348	Vacant Land	36781	Stenhouse Drive CAMERON PARK
206		1070348	Vacant Land	36781	Stenhouse Drive CAMERON PARK
Y		404975	Vacant Land	37069	Purkis Street 4 CAMPERDOWN
X		404975	Vacant Land	37070	Purkis Street 2 CAMPERDOWN

Lot Number	Section Number	Plan Number	Usage	PMIS	Address
1 Concurrent Lease		632378	132 kV Transmission Substation	6289, 15567 & 16014	Pymont Street 77 - 89 PYRMONT
451		1078537	Zone Substation	37891	Lake Road 537 ARGENTON
11		725721	Zone Substation	38094	Sussex Street 51 - 63 SYDNEY
1		1188966	Zone Substation	38094	Sussex Street 51 - 63 SYDNEY
100		1088512	Vacant Land	39008	Sussex Street 79a (Slip Road) SYDNEY
101		581956	Zone Substation	39196	Galston Road 393 GALSTON
1		369925	Residential Cottage	39422	Talbot Street 40 RIVERWOOD
403		1119120	Zone Substation	39475	New England Highway Lot 403 SCONE
10		559482	Residential Cottage	39898	Cardiff Road 83 ELERMORE VALE
11		559482	Residential Cottage	39898	Cardiff Road 83 ELERMORE VALE
1		661082	Vacant Land	40125	Bryant Street 103 ROCKDALE
108		1092660	Zone Substation	40257	20 Camfield Drive (Heatherbrae) RAYMOND TERRACE
109 Concurrent Lease		1092660	Zone Substation	40257	20 Camfield Drive (Heatherbrae) RAYMOND TERRACE
201		1126914	Vacant Land	40490	Pacific Highway West 10 DOYALSON
65		29639	Residential Cottage	40537	Tall Timbers Road 32 WAMBERAL
8		6653	Zone Substation	40547	Yates Road 4 OURIMBAH
A		400337	Residential Cottage	40627	Gungah Bay Road 10 OATLEY
1335		776024	Residential Cottage	40628	Virginia Road 1 - 13 WARNERVALE

Lot Number	Section Number	Plan Number	Usage	PMIS	Address
1		563690	Future Zone Substation	40775	Albany Street 25 - 27 CROWS NEST
6		562370	Residential Cottage	40833	Sylvania Road 129 MIRANDA
21		1189291	Zone Substation	40839	Pitt Street 400 Cnr Hay And Campbell St SYDNEY
22		1189291	Zone Substation	40839	Pitt Street 400 Cnr Hay And Campbell St SYDNEY
16		270249	132 kV Transmission Substation	40999	Tourle Street & McIntosh Drive MAYFIELD WEST
1		11381	Zone Substation	41033	Buffalo Road 189 - 191 RYDE
2		832503	Zone Substation	41034	Buffalo Road 181 - 187 RYDE
1		24474	132 kV Transmission Substation	41091	Ward Street 3 - 11 NORTH SYDNEY
1A		24474	132 kV Transmission Substation	41091	Ward Street 3 - 11 NORTH SYDNEY
2		24474	132 kV Transmission Substation	41091	Ward Street 3 - 11 NORTH SYDNEY
2A		24474	132 kV Transmission Substation	41091	Ward Street 3 - 11 NORTH SYDNEY
4		24474	132 kV Transmission Substation	41091	Ward Street 3 - 11 NORTH SYDNEY
4A		24474	132 kV Transmission Substation	41091	Ward Street 3 - 11 NORTH SYDNEY
5		24474	132 kV Transmission Substation	41091	Ward Street 3 - 11 NORTH SYDNEY
5A		225770	132 kV Transmission Substation	41091	Ward Street 3 - 11 NORTH SYDNEY
1		593976	132 kV Transmission Substation	41091	Ward Street 3 - 11 NORTH SYDNEY

Lot Number	Section Number	Plan Number	Usage	PMIS	Address
1		85494	Zone Substation	41189	Chatham Street 195 - 199 HAMILTON SOUTH
1		154721	Zone Substation	41189	Chatham Street 195 - 199 HAMILTON SOUTH
1		155358	Zone Substation	41189	Chatham Street 195 - 199 HAMILTON SOUTH
1		721829	Zone Substation	41189	Chatham Street 195 - 199 HAMILTON SOUTH
21		855643	132 kV Transmission Substation	41239	Johnson Avenue 24 KURRI KURRI
D		420505	Zone Substation	41320	Railway Parade 260 - 262 & English St 8 KOGARAH
1		1188418	Zone Substation	41320	Railway Parade 260 - 262 & English St 8 KOGARAH
107		2739	Vacant Land	41321	The Entrance Road 113 - 115 ERINA
22		4346	Zone Substation	41354	The Avenue 7 ROSE BAY
B		319623	Zone Substation	41400	The Avenue 9a ROSE BAY
A		319623	Zone Substation	41401	The Avenue 9 ROSE BAY
49	B	1297	Vacant Land	41452	Patrick Street 198 HURSTVILLE
101		1126730	Zone Substation	41488	Empire Bay Drive 276 - 304 EMPIRE BAY
474		1138964	132 kV Transmission Substation	41586	Wilton Road & Wangi Road RATHMINES
1		1147459	132 kV Transmission Substation	41586	Wilton Road & Wangi Road RATHMINES
41		1133909	Vacant Land	41588	Fleet Street 79 & New England Highway BRANXTON
11	1	3308	Vacant Land	41595	Military Road 494 - 500 MOSMAN
19		3547	Vacant Land	41595	Military Road 494 - 500 MOSMAN
1	D	4628	Vacant Land	41595	Military Road 494 - 500 MOSMAN

Lot Number	Section Number	Plan Number	Usage	PMIS	Address
2	D	4628	Vacant Land	41595	Military Road 494 - 500 MOSMAN
1		1124862	Zone Substation	41706	Samuel Street 29 MONA VALE
9		17642	Zone Substation	41738	Pacific Highway 1225 TURRAMURRA
24		667465	Zone Substation	41886	The Avenue 11 ROSE BAY
3 Concurrent Lease	D	4628	Miscellaneous Establishment	42206	Military Road 516 MOSMAN
4 Concurrent Lease	D	4628	Miscellaneous Establishment	42206	Military Road 516 MOSMAN
435		42566	Residential Cottage	42212	Jessie Lane 6 ANNA BAY
30		752485	Zone Substation	42216	New England Highway Lot 30 ABERDEEN
Auto Consol		9858-19	Zone Substation	42216	New England Highway Lot 30 ABERDEEN
21		1162933	Vacant Land	42305	New England Highway 1207 LOCHINVAR
100		1125059	Vacant Land	42313	Queen Street MUSWELLBROOK
7		818246	Vacant Land	42520	O'riordan Street 15 ALEXANDRIA
53	B	1297	Residential Cottage	42719	Patrick Street 190 HURSTVILLE
1		794777	Zone Substation	42724	Clarence Town Road 1150 SEAHAM
52	B	1297	Vacant Land	42760	Patrick Street 192 HURSTVILLE
51	B	1297	Vacant Land	42766	Patrick Street 194 HURSTVILLE
50	B	1297	Vacant Land	42767	Patrick Street 196 HURSTVILLE
Auto Consol		7834-186	Vacant Land	42855	Dunlop Street 7 - 9 SOUTH STRATHFIELD
1		191981	Residential Cottage	42868	Croydon Road 153 CROYDON

Lot Number	Section Number	Plan Number	Usage	PMIS	Address
2		191981	Vacant Land	42869	Croydon Road 155 CROYDON
3		191981	Zone Substation	42870	Croydon Road 157 CROYDON
211		1172133	Zone Substation	42930	Royal North Shore Hospital Campus ST LEONARDS
21		5567	Depot	43088	Mountain Street 43 - 49 ULTIMO
416		41113	Zone Substation	43101	Turton Street 67 METFORD
14		1164349	Vacant Land	43102	Woodbine Place TORONTO
4		38904	Zone Substation	43134	School Drive 37 - 41 TOMAGO
5		38904	Zone Substation	43134	School Drive 37 - 41 TOMAGO
60		774446	Zone Substation	43134	School Drive 37 - 41 TOMAGO
3		239924	Miscellaneous Establishment	43138	Mccabe Place 8 CHATSWOOD
24		667464	Residential Cottage	43149	The Avenue 11a ROSE BAY
1		434884	Vacant Land	43311	Elizabeth Street 73 TIGHES HILL
8	1	313	Vacant Land	43349	Alexandra Street 7 CROYDON
1		501095	Commercial Building	43413	Hume Highway 222 - 230 GREENACRE
2		501095	Commercial Building	43413	Hume Highway 222 - 230 GREENACRE
3		651301	Commercial Building	43413	Hume Highway 222 - 230 GREENACRE
10		715022	Commercial Building	43413	Hume Highway 222 - 230 GREENACRE
1		324260	Vacant Land	43443	Bryant Street 105 ROCKDALE
105		1082091	Vacant Land	43556	Alabama Road SCONE
1		592945	Zone Substation	43589	Anglesea Street 38 BONDI

Lot Number	Section Number	Plan Number	Usage	PMIS	Address
3		592945	Zone Substation	43589	Anglesea Street 38 BONDI
2		592945	Zone Substation	43590	Anglesea Street 40 BONDI
1		79974	Zone Substation	43592	Anglesea Street 44 BONDI
22		715103	Zone Substation	43625	Medowie Road 529 MEDOWIE
2		999773	Residential Cottage	43626	Cabbage Tree Road 63 WILLIAMTOWN
1		1159404	Vacant Land	43662	Moonan Street MOONAN FLAT
3		1159404	Vacant Land	43662	Moonan Street MOONAN FLAT
1		1158786	Vacant Land	43682	Millfield Road PAXTON
1		1109734	Zone Substation	43753	Off Hospital Road KURRI KURRI
1		84771	Vacant Land	43775	Bourke Road 65 ALEXANDRIA
Auto Consol		1470-104	Vacant Land	43823	Pacific Highway 607 CHATSWOOD
101		1158942	Vacant Land	43875	Bryant Street 107 ROCKDALE
2		503294	Residential Cottage	43936	Bridge Road 61a HORNSBY
6		669016	Vacant Land	43963	Underwood Road 14 HOMEBUSH
1		742024	Zone Substation	43972	Anglesea Street 46 BONDI
100		1015139	Miscellaneous Establishment	44176	Victoria Avenue 69 - 75 CHATSWOOD
199		1176551	Future Zone Substation	44188	Croudace Road NEW LAMBTON
200		1176551	Future Zone Substation	44188	Croudace Road NEW LAMBTON
1		1179404	Vacant Land	44222	Golden Highway 1831 SANDY HOLLOW
2		555791	Residential Cottage	44242	Clovelly Road 86 RANDWICK
1		575487	Vacant Land	44404	Off Bourke Road ALEXANDRIA

Lot Number	Section Number	Plan Number	Usage	PMIS	Address
A		354971	Vacant Land	44501	Greenacre Road 81 GREENACRE
126		1180585	Vacant Land	44511	Elwell Close Lot 126 BERESFIELD
Auto Consol		5966-87	Vacant Land	44536	South Avenue 5 CESSNOCK
3		154674	Residential Cottage	44544	Glebe Road 444 HAMILTON
9		17243	Residential Cottage	44778	Pacific Highway 464 & Henry Street 26 BELMONT
1		345082	Residential Cottage	44778	Pacific Highway 464 & Henry Street 26 BELMONT
9	4	2080	Miscellaneous Establishment	44779	Pacific Highway 456 - 462 & Henry St 24 BELMONT
1		17243	Miscellaneous Establishment	44779	Pacific Highway 456 - 462 & Henry St 24 BELMONT
8		17243	Miscellaneous Establishment	44779	Pacific Highway 456 - 462 & Henry St 24 BELMONT
2		658238	Miscellaneous Establishment	44779	Pacific Highway 456 - 462 & Henry St 24 BELMONT
1		1029778	Miscellaneous Establishment	44779	Pacific Highway 456 - 462 & Henry St 24 BELMONT
38 Concurrent Lease		817136	Miscellaneous Establishment	44841	Bourke Road 56 - 60 ALEXANDRIA
9	S	9252	Vacant Land	44889	South Avenue 3 CESSNOCK
4		251324	Commercial Building	45100	Kayuga Close 2 CAVES BEACH
10	S	9252	Vacant Land	45103	South Avenue 1 CESSNOCK
420		41113	Vacant Land	45174	Chelmsford Drive METFORD
1		841773	Residential Cottage	45209	James Street 2/14 SUMMER HILL
2		841773	Residential Cottage	45211	Old Canterbury Road 240 SUMMER HILL
101		1170291	Zone Substation	45304	Rutleys Road MANNERING PARK

Lot Number	Section Number	Plan Number	Usage	PMIS	Address
Auto Consol		3313-79	Vacant Land	45359	Darwin Street CESSNOCK
1		1188893	Vacant Land	45359	Darwin Street CESSNOCK
2		1188893	Vacant Land	45359	Darwin Street CESSNOCK
12		839233	Vacant Land	45360	Coal Road Lot 12 & Limestone Road MUSWELLBROOK
3		587953	Residential Cottage	45447	Medowie Road 527 MEDOWIE
2		514055	Commercial Building	45539	Bonds Road 78 - 80 ROSELANDS
1		1191148	132 kV Transmission Substation	46217	Scenic Drive COLONGRA
6		1160356	Vacant Land	47642	Weakleys Drive, 53 BERESFIELD
5791		1128298	Zone Substation	15877 & 41582	Nelson Bay Road 4688 Cnr Frost Road 1 ANNA BAY

Part 2 – Head Leases and Leasehold Land (Network Leased Land)

Folio Identifier(s)	Head Lease registered no.	Usage	PMIS	Address
B/387825	5111372	Customer Substation	16983	Braidwood Street ENFIELD NSW 2136
21/1158661	AK230758	Customer Substation	41809	Erskine Street, Near Shelly Street, 12 (King St Wharf Site 6) DARLING HARBOUR NSW 2000
CP/SP93831	AK554184	Customer Substation	46944	Botany Road, 767- 779 ROSEBERRY NSW 2018
CP/SP93491	AK490480	Customer Substation	47311	Dalmeny Avenue, 94- 102 ROSEBERRY NSW 2018
1/449699	AK392156	Customer Substation	46693; 46694	Cleveland Street, 157 – 161 NSW 2000
CP/SP61436	5252813	Customer Substation	160	Macquarie Road AUBURN NSW 2144
31/709060A; 31/709060B	AB947575	Customer Substation	323	Rookwood Road, 43 CHULLORA NSW 2190
CP/SP6898	6351064	Customer Substation	1530	The Strand MORTDALE NSW 2223
CP/SP6522	X3966547	Customer Substation	1713	296 - 298 Burns Bay Road, LANE COVE NSW 2066
1/857008	9409668	Customer Substation	2013	Petersham Lane PETERSHAM NSW 2049
CP/SP69371	9150877	Customer Substation	2269	Anzac Parade, 1094 - 1118 (Nr Beauchamp Road) MAROUBRA NSW 2035
CP/SP77992	AB430496	Customer Substation	2430	Villiers Street, 29 ROCKDALE NSW 2216

Folio Identifier(s)	Head Lease registered no.	Usage	PMIS	Address
CP/SP5267	7137920	Customer Substation	2671	Arthur Avenue, 18 - 20 CRONULLA NSW 2230
1/61495	AA463066	Customer Substation	3216	Phillip Street, 169 SYDNEY NSW 2000
1/1068612	AB940164	Customer Substation	3406	Pittwater Road, 776 - 780 BROOKVALE NSW 2100
B/369309	AE49682	Customer Substation	3512	Condamine Street, 258 - 260 (Innes Road) MANLY VALE NSW 2093
2/600059	2186823	Customer Substation	3609	Old Pittwater Road BROOKVALE NSW 2100
5/787029	5682320	Network Access	6288	Mill Pond Road (General Holmes Drive, Botany) MASCOT NSW 2020
6/965245	P604271	Customer Substation	6421	Bland Street ASHFIELD NSW 2131
1/609849	Q697837	Customer Substation	6423	Botany Road MASCOT NSW 2020
CP/SP58268	N989739	Customer Substation	6424	Cavill Avenue, 8 ASHFIELD NSW 2131
CP/SP4611	Z292226	Customer Substation	6427	Grosvenor Crescent SUMMER HILL NSW 2130
CP/SP71675	P365939	Customer Substation	6428	Norton Street ASHFIELD NSW 2131
2/241708	U811834	Customer Substation	6430	Aquatic Drive, 8 BEACON HILL NSW 2100
1/944024; 1/945252	P689943	Customer Substation	6431	Parramatta Road ASHFIELD NSW 2131

Folio Identifier(s)	Head Lease registered no.	Usage	PMIS	Address
1/73521	U930280	Customer Substation	6432	Smith Street SUMMER HILL NSW 2130
1/SP39419	W668479	Customer Substation	6433	Forest Road PEAKHURST NSW 2210
1/231930	X321694	Customer Substation	6437	Mirrabooka Crescent LITTLE BAY NSW 2036
8/776611	I556828	Customer Substation	6438	Bennelong Road HOMEBUSH BAY NSW 2127
CP/SP51383	O157995	Customer Substation	6445	Beresford Street MASCOT NSW 2020
12/736905	E616301	Customer Substation	6446	Beauchamp Road MATRAVILLE NSW 2036
12/240116	Y727601	Customer Substation	6448	Carnarvon Street SILVERWATER NSW 2128
1/749182	R340531	Customer Substation	6449	Carnarvon Street AUBURN NSW 2144
9/240116	P404073	Customer Substation	6451	Carnarvon Street, 99 AUBURN NSW 2144
432/862103	S572972	Customer Substation	6453	Carolyn Street SILVERWATER NSW 2128
17/225350	Y39229	Customer Substation	6454	Carter Street, 1 - 5 LIDCOMBE NSW 2141
54/1201206	7436055	Customer Substation	6456	Carter Street, 24 LIDCOMBE NSW 2141
101/1211147	X977142	Customer Substation	6458	Chisholm Road, 325 AUBURN NSW 2144
C/446348	6281092	Customer Substation	6459	Chisholm Road, 323 AUBURN NSW 2144

Folio Identifier(s)	Head Lease registered no.	Usage	PMIS	Address
Auto Consol 7669-92	X443677	Customer Substation	6460	Clyde Street SILVERWATER NSW 2128
1/227502 2/227502	P942521	Customer Substation	6461	Clyde Street SILVERWATER NSW 2128
CP/SP44285	P68994	Customer Substation	6462	Dartbrook Road, 132 - 138 AUBURN NSW 2144
Auto Consol 14195-11	AE175268	Customer Substation	6463	Fariola Street, 25 - 33 LIDCOMBE NSW 2141
Auto Consol 11775-109	S817841	Customer Substation	6467	Derby Street SILVERWATER NSW 2128
2/1012099	Z715974	Customer Substation	6470	Duck Street AUBURN NSW 2144
100/1199035	Y443642	Customer Substation	6471	Egerton Street SILVERWATER NSW 2128
1/1172593	Y610645	Customer Substation	6472	Eastern Valley Way CHATSWOOD NSW 2067
4/633928	T341863	Customer Substation	6473	Egerton Street LIDCOMBE NSW 2141
Auto Consol 8635-76	T670099	Customer Substation	6474	Barber Avenue EASTLAKES NSW 2018
3/778343	T191666	Customer Substation	6475	Everley Road AUBURN NSW 2144
Auto Consol 14195-11; 8/56/5818	AE175267	Customer Substation	6476	Fariola Street SILVERWATER NSW 2128
1/1190327	S510309	Customer Substation	6477	Fariola Street SILVERWATER NSW 2128
Auto Consol 12984-81	8799676	Customer Substation	6478	Fariola Street, 19 SILVERWATER NSW 2128

Folio Identifier(s)	Head Lease registered no.	Usage	PMIS	Address
2/554974	P306188	Customer Substation	6479	Fisher Street AUBURN NSW 2144
1/602703	U146609	Customer Substation	6480	Baker Street EAST BOTANY NSW 2019
200/1170611	Y224952	Customer Substation	6482	Giffard Street LIDCOMBE NSW 2141
CP/SP22549	P689945	Customer Substation	6483	Gormley Street LIDCOMBE NSW 2141
Auto Consol 12203-10	Y233498	Customer Substation	6484	Grace Avenue LIDCOMBE NSW 2141
1/213949	U613781	Customer Substation	6485	Parramatta Road SILVERWATER NSW 2128
C/26290	P903551	Customer Substation	6487	Parramatta Road, 276 AUBURN NSW 2144
Auto Consol 10127-241	W515438	Customer Substation	6489	Harrow Road AUBURN NSW 2144
100/1013527	R238815	Customer Substation	6490	Baker Street EAST BOTANY NSW 2019
23/876995	T63873	Customer Substation	6492	Holker Street SILVERWATER NSW 2128
2/570959	P405457	Customer Substation	6494	John Street LIDCOMBE NSW 2141
11/1102278	P404075	Customer Substation	6495	John Street LIDCOMBE NSW 2141
3/589764	X376216	Customer Substation	6499	King Avenue LIDCOMBE NSW 2141
9/240341	V974421	Customer Substation	6500	Melissa Street AUBURN NSW 2144

Folio Identifier(s)	Head Lease registered no.	Usage	PMIS	Address
1/206546	8506848	Customer Substation	6501	Mons Street, 67 LIDCOMBE NSW 2141
B/300670	Q835295	Customer Substation	6503	Norval Street AUBURN NSW 2144
CP/SP62293	T587303	Customer Substation	6504	Aylesbury Street BOTANY NSW 2019
110/1141813	U198393	Customer Substation	6506	Nyrang Street LIDCOMBE NSW 2141
2/863809	I599873	Customer Substation	6508	Nyrang Street LIDCOMBE NSW 2141
2/740385	5442640	Customer Substation	6509	Nyrang Street, 27 LIDCOMBE NSW 2141
B/402375	S449640	Customer Substation	6510	Parramatta Road AUBURN NSW 2144
CP/SP75942	S916000	Customer Substation	6520	Picken Street SILVERWATER NSW 2128
11/533334	R542147	Customer Substation	6522	Princes Road AUBURN NSW 2144
2/536767	I7405	Customer Substation	6524	Queen Street, 1b AUBURN NSW 2144
10/559017	E205909	Customer Substation	6525	Raglan Road AUBURN NSW 2144
9/245064	P864275	Customer Substation	6526	Rawson Street AUBURN NSW 2144
1/500093	T548708	Customer Substation	6529	River Street SILVERWATER NSW 2128
1/500051	Y434754	Customer Substation	6532	Short Street AUBURN NSW 2144

Folio Identifier(s)	Head Lease registered no.	Usage	PMIS	Address
CP/SP77517	U897359	Customer Substation	6533	Waratah Street, 30 - 38 KIRRAWEE NSW 2232
Auto Consol 3147-163	E828886	Customer Substation	6534	Silverwater Road SILVERWATER NSW 2128
1/613306	U94502	Customer Substation	6536	Skarratt Street, 30 - 32 (Rear Unit C) AUBURN NSW 2144
100/1038054	5972500	Customer Substation	6537	Parramatta Road, 119 - 123 AUBURN NSW 2144
100/629887	V485449	Customer Substation	6538	Stubbs Street AUBURN NSW 2144
11/1033733	T862879	Customer Substation	6539	Suttor Street SILVERWATER NSW 2128
A/163069	W717989	Customer Substation	6540	Taylor Street LIDCOMBE NSW 2141
6/215991	S853551	Customer Substation	6541	Town Hall Lane AUBURN NSW 2144
A/900973	Y234011	Customer Substation	6543	Vore Street SILVERWATER NSW 2128
CP/SP77165	E234566	Customer Substation	6544	Wetherill Street, 92 SILVERWATER NSW 2128
200/747243	U752615	Customer Substation	6546	Wetherill Street SILVERWATER NSW 2128
21/48/5818	P978604	Customer Substation	6547	Wetherill Street SILVERWATER NSW 2128
24/9284	E828885	Customer Substation	6549	Allingham Street CONDELL PARK NSW 2200
1/620179	T772669	Customer Substation	6551	Anzac Street GREENACRE NSW 2190

Folio Identifier(s)	Head Lease registered no.	Usage	PMIS	Address
CP/SP89012	T896540	Customer Substation	6552	Ashford Avenue, 91 MILPERRA NSW 2214
105/752013	T969478	Customer Substation	6553	Ashford Avenue MILPERRA NSW 2214
117/752013	T672451	Customer Substation	6554	Ashford Avenue MILPERRA NSW 2214
1/716510B	O186442	Customer Substation	6555	Victor Street CHATSWOOD NSW 2067
3/734460	V631113	Customer Substation	6558	Beaconsfield Street & Horsley Road MILPERRA NSW 2214
3/734460	AF9064	Customer Substation	6559	Horsley Road MILPERRA NSW 2214
CP/SP63608	R526969	Customer Substation	6560	Bellevue Avenue GEORGES HALL NSW 2198
53/15715	E721846	Customer Substation	6561	Bellona Avenue REGENTS PARK NSW 2143
100/819660	E593209	Customer Substation	6563	Bellona Avenue REGENTS PARK NSW 2143
1/793174	R928422	Customer Substation	6564	Bellona Avenue REGENTS PARK NSW 2143
1/210200	T306867	Customer Substation	6567	Beresford Avenue GREENACRE NSW 2190
47/25402	Y901644	Customer Substation	6568	Biloela Street, 64 VILLAWOOD NSW 2163
A/412909	E715501	Customer Substation	6571	Birmingham Avenue VILLAWOOD NSW 2163

Folio Identifier(s)	Head Lease registered no.	Usage	PMIS	Address
CP/SP37608	Z255528	Customer Substation	6572	Birmingham Avenue, 7 VILLAWOOD NSW 2163
5/607248	T37981	Customer Substation	6573	Birmingham Avenue, 2a (At Rear Of Property) VILLAWOOD NSW 2163
10/244177	V534805	Customer Substation	6574	Blaxland Place MILPERRA NSW 2214
2/552227	P433358	Customer Substation	6575	Brett Street REVESBY NSW 2212
2/210705	Y760067	Customer Substation	6576	Brunker Road GREENACRE NSW 2190
2/828735	I199403	Customer Substation	6577	Anzac Street CHULLORA NSW 2190
204/1020532	V75694	Customer Substation	6578	Bryant Street PADSTOW NSW 2211
1/207935	X415068	Customer Substation	6579	Maloney Street ROSEBERY NSW 2018
2/1120912; 3/1130756	7716109	Customer Substation	6581	Canterbury Road, 96 PADSTOW NSW 2211
2/508708	8748079	Customer Substation	6582	Canterbury Road, 88 PADSTOW NSW 2211
15/2/5477	Q75156	Customer Substation	6583	Canterbury Road BANKSTOWN NSW 2200
101/794445	Z661795	Customer Substation	6585	Gow Street, 96 - 112 PADSTOW NSW 2211
8/5843	6872885	Customer Substation	6586	Canterbury Road, 157 BANKSTOWN NSW 2200

Folio Identifier(s)	Head Lease registered no.	Usage	PMIS	Address
1/549940	X462901	Customer Substation	6587	George Street WATERLOO NSW 2017
11/612115	7893844	Customer Substation	6588	Carrington Street, 180 - 186 REVESBY NSW 2212
Auto Consol 8343-176	Q501864	Customer Substation	6589	Carlingford Street SEFTON NSW 2162
10/731940	9315352	Customer Substation	6590	Carrington Street, 152 REVESBY NSW 2212
10/731940	Q87682	Customer Substation	6591	Carrington Street REVESBY NSW 2212
CP/SP55152	U69881	Customer Substation	6592	Chapel Road BANKSTOWN NSW 2200
1/853675	AB501848	Customer Substation	6598	Chapel Road SOUTH BANKSTOWN NSW 2200
2/235817	T241854	Customer Substation	6599	Chester Hill Road BASS HILL NSW 2197
778/748013	N939200	Customer Substation	6601	Chiswick Road, 74 GREENACRE NSW 2190
121/719078	6678110	Zone Substation	6602	Christina Road VILLAWOOD NSW 2163
20/1014983	X75517	Customer Substation	6604	Clapham Road SEFTON NSW 2162
2/707642	R196672	Customer Substation	6605	Clements Avenue BANKSTOWN NSW 2200
68/13506	P148969	Customer Substation	6606	Clements Avenue BANKSTOWN NSW 2200
CP/SP55261	T83287	Customer Substation	6607	Cottam Avenue BANKSTOWN NSW 2200

Folio Identifier(s)	Head Lease registered no.	Usage	PMIS	Address
201/7866	R646030	Customer Substation	6608	Daisy Street, 18 - 20 REVESBY NSW 2212
Auto Consol 6309-13	R811743	Customer Substation	6609	Daisy Street REVESBY NSW 2212
186/7866	AC347611	Customer Substation	6610	Daisy Street, 27 REVESBY NSW 2212
32/710397	AD761948	Customer Substation	6611	Daisy Street, 10 - 16 REVESBY NSW 2212
297/1043026	V976298	Customer Substation	6612	Davies Road PADSTOW NSW 2211
12/1124107	W204535	Customer Substation	6613	Davies Road, 45 PADSTOW NSW 2211
331/623227	W439317	Customer Substation	6615	King Street ROCKDALE NSW 2216
1/581214	T27721	Customer Substation	6616	East Terrace, 16 - 18 BANKSTOWN NSW 2200
25/7873	T229858	Customer Substation	6618	Eldridge Road BANKSTOWN NSW 2200
123/611213	R574754	Customer Substation	6619	Eldridge Road BANKSTOWN NSW 2200
21/610309; 22/610309	Q876587	Customer Substation	6620	Eldridge Road BANKSTOWN NSW 2200
1/1000626	Q566970	Customer Substation	6623	Enterprise Avenue PADSTOW NSW 2211
1/632135	X7849	Customer Substation	6624	Enterprise Avenue PADSTOW NSW 2211
3/582161	W343364	Customer Substation	6625	Epic Place CHESTER HILL NSW 2162

Folio Identifier(s)	Head Lease registered no.	Usage	PMIS	Address
111/882581	W302079	Customer Substation	6626	Epic Place CHESTER HILL NSW 2162
1/634921	W111132	Customer Substation	6627	Exceller Avenue BANKSTOWN NSW 2200
18/702988; 6/702988	Q279158	Customer Substation	6628	Fairford Road PADSTOW NSW 2211
8/10031	W65520	Customer Substation	6629	Fairford Road PADSTOW NSW 2211
126/7866	Q887505	Customer Substation	6630	Fitzpatrick Street REVESBY NSW 2212
200/877295	E10502	Customer Substation	6631	Fitzpatrick Street REVESBY NSW 2212
200/877295	X118805	Customer Substation	6632	Fitzpatrick Street REVESBY NSW 2212
452/800063	S629141	Customer Substation	6633	Frost Lane CHESTER HILL NSW 2162
1/218514	T266643	Customer Substation	6634	Gibson Avenue PADSTOW NSW 2211
100/1011185	Z404962	Customer Substation	6637	Gow Street PADSTOW NSW 2211
100/617061	R868422	Customer Substation	6638	Gow Street PADSTOW NSW 2211
47/241684	R150550	Customer Substation	6639	Harley Crescent CONDELL PARK NSW 2200
100/866504	R345296	Customer Substation	6640	Hector Street CHESTER HILL NSW 2162
101/1053893	AF474227	Customer Substation	6641	Hector Street, 328 BASS HILL NSW 2197

Folio Identifier(s)	Head Lease registered no.	Usage	PMIS	Address
3/580093	W105046	Customer Substation	6642	Helen Street SEFTON NSW 2162
10/1034465	R556749	Customer Substation	6644	Horsley Road MILPERRA NSW 2214
3/734460	P341255	Customer Substation	6645	Horsley Road MILPERRA NSW 2214
3/734460	P136765	Customer Substation	6646	Horsley Road MILPERRA NSW 2214
101/1008066; 2/17159	V441009	Customer Substation	6650	Hoskins Avenue BANKSTOWN NSW 2200
1/623962	V735114	Customer Substation	6652	Hume Highway BASS HILL NSW 2197
102/732428	AE842097	Customer Substation	6653	Hume Highway BASS HILL NSW 2197
100/716564	N221073	Customer Substation	6655	Hume Highway BANKSTOWN NSW 2200
101/719129	P197181	Customer Substation	6657	Kitchener Parade BANKSTOWN NSW 2200
1/773269	AD748110	Customer Substation	6658	Kitchener Parade, 32 BANKSTOWN NSW 2200
Auto Consol 8631-74A; Auto Consol 8631-74B	V393778	Customer Substation	6659	Lady Cutler Avenue BANKSTOWN NSW 2200
1/215232; 2/215232	5617811	Customer Substation	6660	Marple Avenue, 1 LEIGHTONFIELD NSW 2163
15/35611	P245210	Customer Substation	6661	Marco Avenue, 11 - 17 PANANIA NSW 2213
1/878975	P605227	Customer Substation	6664	Marigold Street REVESBY NSW 2212

Folio Identifier(s)	Head Lease registered no.	Usage	PMIS	Address
1/624837	U116025	Customer Substation	6665	Marigold Street REVESBY NSW 2212
3/564693	R1141	Customer Substation	6666	Marigold Street REVESBY NSW 2212
1/614248	5779573	Customer Substation	6667	Marigold Street REVESBY NSW 2212
1/774808	I284128	Customer Substation	6668	Marigold Street MILPERRA NSW 2214
105/7866	X482465	Customer Substation	6669	Marigold Street REVESBY NSW 2212
99/7866	Q406557	Customer Substation	6670	Marigold Street REVESBY NSW 2212
1/213683	AG972665	Customer Substation	6672	Marion Street BANKSTOWN NSW 2200
CP/SP30518	Y578838	Customer Substation	6673	Marion Street BANKSTOWN NSW 2200
13/9284	2052509	Customer Substation	6674	Marion Street GEORGES HALL NSW 2198
101/839825	AF480048	Customer Substation	6675	Marple Avenue, 60 VILLAWOOD NSW 2163
201/840245	U421505	Customer Substation	6679	Mavis Street REVESBY NSW 2212
11/633263	Q915683	Customer Substation	6680	Miller Road VILLAWOOD NSW 2163
162/529288	Z173856	Customer Substation	6682	Miller Road VILLAWOOD NSW 2163
162/529288	I760501	Customer Substation	6683	Miller Road BASS HILL NSW 2197

Folio Identifier(s)	Head Lease registered no.	Usage	PMIS	Address
2/701913	2361359	Customer Substation	6684	Taronga Place MONA VALE NSW 2103
6/241358	V671323	Customer Substation	6686	Milperra Road MILPERRA NSW 2214
2/241358	R645989	Customer Substation	6687	Milperra Road MILPERRA NSW 2214
1/589464	R201003	Customer Substation	6691	Milperra Road REVESBY NSW 2212
100/1220432	P357227	Customer Substation	6692	Milperra Road, 92 - 96 MILPERRA NSW 2214
100/1135000; Auto Consol 10284-25; 101/1135000; 102/1135000	Q510936	Customer Substation	6693	Milperra Road (Milperra) BANKSTOWN NSW 2200
273/752013	Y212909	Customer Substation	6694	Ashford Avenue MILPERRA NSW 2214
56/25401	T957743	Customer Substation	6697	Miowera Road VILLAWOOD NSW 2163
102/1041971	S955565	Customer Substation	6698	Miowera Road & Birmingham Avenue VILLAWOOD NSW 2163
55/25401	T766418	Customer Substation	6700	Miowera Road, 61 VILLAWOOD NSW 2163
58/25401	S738773	Customer Substation	6701	Miowera Road VILLAWOOD NSW 2163
4/510776	P530852	Customer Substation	6703	Orchard Road, 109 BASS HILL NSW 2197
1/700896	E227666	Customer Substation	6704	Orchard Road BASS HILL NSW 2197

Folio Identifier(s)	Head Lease registered no.	Usage	PMIS	Address
123/818660	Q180626	Customer Substation	6705	Queensbury Road PADSTOW NSW 2211
210/7866	R177645	Customer Substation	6706	Queen Street REVESBY NSW 2212
41/6529; 42/6529	N36914	Customer Substation	6708	Restwell Street, 46 - 48 BANKSTOWN NSW 2200
12/566924	O866670	Customer Substation	6709	Rickard Road BANKSTOWN NSW 2200
2/576967	V329337	Customer Substation	6710	Robertson Road BASS HILL NSW 2197
100/878185	Q574274	Customer Substation	6711	Rookwood Road CHULLORA NSW 2190
100/878185	P260987	Customer Substation	6713	Rookwood Road POTTS HILL NSW 2143
8/20731	N617128	Customer Substation	6715	Stacey Street GREENACRE NSW 2190
44/25402	AE480901	Customer Substation	6716	Fariola Street, 25 - 33 LIDCOMBE NSW 2141
2A/409096	X169039	Customer Substation	6717	Short Street BANKSTOWN NSW 2200
22/260262	E225078	Customer Substation	6718	Simmat Street CONDELL PARK NSW 2200
1/611962	S700701	Customer Substation	6719	Stacey Street GREENACRE NSW 2190
2/400188	P842613	Customer Substation	6720	Stewart Lane BANKSTOWN NSW 2200
10/747247	X83376	Customer Substation	6724	Randle Street SURRY HILLS NSW 2010

Folio Identifier(s)	Head Lease registered no.	Usage	PMIS	Address
1/15949	AC626460	Customer Substation	6725	Turvey Street REVESBY NSW 2212
156/7866	Y183410	Customer Substation	6726	Violet Street REVESBY NSW 2212
10/209901	T200169	Customer Substation	6727	Violet Street REVESBY NSW 2212
155A/420066	Q487619	Customer Substation	6728	Violet Street REVESBY NSW 2212
CP/SP53749	AJ527228	Customer Substation	6729	Violet Street, 11 REVESBY NSW 2212
1/734866	N479375	Customer Substation	6730	Violet Street REVESBY NSW 2212
1/519053	T205729	Customer Substation	6731	Violet Street REVESBY NSW 2212
154/7866	R196670	Customer Substation	6732	Violet Street REVESBY NSW 2212
41/1037863	S931080	Customer Substation	6733	Waterloo Road CHULLORA NSW 2190
11/1003847	I319899	Customer Substation	6734	Waterloo Road CHULLORA NSW 2190
1/1167784	W249316	Customer Substation	6735	Watson Road PADSTOW NSW 2211
CP/SP93602	T221704	Customer Substation	6737	Woodville Road VILLAWOOD NSW 2163
Auto Consol 6690-250	Q598537	Customer Substation	6739	Woorang Street MILPERRA NSW 2214
11/253735	T371684	Customer Substation	6740	Works Place MILPERRA NSW 2214

Folio Identifier(s)	Head Lease registered no.	Usage	PMIS	Address
100/703039	V913626	Customer Substation	6741	Works Place MILPERRA NSW 2214
104/794074	W846712	Customer Substation	6742	Moseley Street CARLINGFORD NSW 2118
1/567844	Q137414	Customer Substation	6743	Bronti Street MASCOT NSW 2020
1/701026	W319517	Customer Substation	6744	Coward Street MASCOT NSW 2020
CP/SP31864	8561371	Customer Substation	6748	Cranbrook Road, 49 - 53 BOTANY NSW 2019
100/1213007	E130773	Customer Substation	6750	Folkestone Parade BOTANY NSW 2019
2/529177	V574447	Customer Substation	6751	Gardeners Road MASCOT NSW 2020
500/1030729	Q306760	Customer Substation	6752	Gardeners Road MASCOT NSW 2020
100/1171053	V919149	Customer Substation	6754	Grantham Street BURWOOD NSW 2134
12/606198	Z875441	Customer Substation	6758	Hannon Street BOTANY NSW 2019
201/788578	6180823	Customer Substation	6759	Holloway Street EAST BOTANY NSW 2019
1/1190883	V320775	Customer Substation	6764	King Street MASCOT NSW 2020
4/234489	E653298	Customer Substation	6765	King Street MASCOT NSW 2020
1/746802	V959625	Customer Substation	6766	Mcperson Street BANKSMEADOW NSW 2019

Folio Identifier(s)	Head Lease registered no.	Usage	PMIS	Address
100/1059973	T680469	Customer Substation	6767	Mcperson Street BANKSMEADOW NSW 2019
21/1052531	Q305634	Customer Substation	6769	Moore Street EAST BOTANY NSW 2019
B/323369	E99120	Customer Substation	6774	Smith Street, 25 - 49 HILLDALE NSW 2034
A/24380	I930968	Customer Substation	6775	Smith Street, 25 - 49 HILLSDALE NSW 2036
Auto Consol 14930-7	Y812453	Customer Substation	6777	Underwood Street BOTANY NSW 2019
11/701187	V924381	Customer Substation	6778	Wentworth Avenue (Moore Street, 2 - 6) PAGEWOOD NSW 2035
12/701187	V656902	Customer Substation	6779	Wentworth Avenue EAST BOTANY NSW 2019
CP/SP50865	2179798	Customer Substation	6781	William Street BOTANY NSW 2019
102/543686	W895583	Customer Substation	6783	Bennett Street BURWOOD NSW 2134
200/1216329	I94896	Customer Substation	6784	Wilson Street BOTANY NSW 2019
CP/SP65582	P240117	Customer Substation	6786	Burwood Road BURWOOD NSW 2134
1/605138	Y865018	Customer Substation	6790	Duff Street BURWOOD NSW 2134
3/585664	T934369	Customer Substation	6792	Mitchell Street, 4 ENFIELD NSW 2136
C/321515	7322902	Customer Substation	6794	Railway Parade, 14 BURWOOD NSW 2134

Folio Identifier(s)	Head Lease registered no.	Usage	PMIS	Address
CP/SP6450	M737881	Customer Substation	6795	Shaftesbury Road BURWOOD NSW 2134
31/836316	U756640	Customer Substation	6796	The Greenway TERREY HILLS NSW 2084
1/588368	S887676	Customer Substation	6801	Wynne Avenue BURWOOD NSW 2134
9/11289; A/420721	X581435	Customer Substation	6802	Burwood Road BELMORE NSW 2192
200/1062028	S827836	Customer Substation	6803	Canterbury Road, Nr Drummond Street BELMORE NSW 2192
6/1030800	AH942758	Customer Substation	6805	Belmore Road, 62 PUNCHBOWL NSW 2196
100/1033738	E715497	Customer Substation	6807	Crinan Street HURLSTONE PARK NSW 2193
1/564058	Q77251	Customer Substation	6808	Croydon Street LAKEMBA NSW 2195
71/5930	U318258	Customer Substation	6810	Evaline Street CAMPSIE NSW 2194
1/879536; 51/876706	V748352	Customer Substation	6811	Forrester Street KINGSGROVE NSW 2208
11/1030026	E766682	Customer Substation	6812	Forrester Street KINGSGROVE NSW 2208
A/89193	AA11535	Customer Substation	6813	Forrester Street, 18 KINGSGROVE NSW 2208
2/1184792	Y598815	Customer Substation	6814	Hampton Street CROYDON PARK NSW 2133
1/8240	AA229962	Customer Substation	6815	Harp Street, 2 - 12 CAMPSIE NSW 2194

Folio Identifier(s)	Head Lease registered no.	Usage	PMIS	Address
B/367423	I753609	Customer Substation	6816	Harp Street BELMORE NSW 2192
C/368217	T1764	Customer Substation	6817	36 - 40 Harp Street, BELMORE NSW 2192
3/223767	Y780495	Customer Substation	6818	Kingsgrove Road BELMORE NSW 2192
1/618465	8490276	Customer Substation	6823	Moxon Road, 51 PUNCHBOWL NSW 2196
21/626173	W185454	Customer Substation	6824	Shaddock Avenue VILLAWOOD NSW 2163
CP/SP30949	E728858	Customer Substation	6825	Moxon Road PUNCHBOWL NSW 2196
22/1212184	V276879	Customer Substation	6826	Punchbowl Road LAKEMBA NSW 2195
Auto Consol 4516-91	AC694723	Customer Substation	6827	Remly Street LAKEMBA NSW 2195
CP/SP43953	S25079	Customer Substation	6830	Rogers Street LAKEMBA NSW 2195
1/227383B; 1/227383A	P50077	Customer Substation	6831	Roseland Avenue ROSELANDS NSW 2196
1/502528	V279109	Customer Substation	6833	Sheffield Street KINGSGROVE NSW 2208
1/2/4784	V79725	Customer Substation	6834	The Boulevarde LAKEMBA NSW 2195
4/541525	W737693	Customer Substation	6836	Waterloo Road PUNCHBOWL NSW 2196
1/649446	V654628	Customer Substation	6837	Wiggs Road RIVERWOOD NSW 2210

Folio Identifier(s)	Head Lease registered no.	Usage	PMIS	Address
6/554298	Q127786	Customer Substation	6840	Burwood Road, 55 CONCORD NSW 2137
1/829735	Z688737	Customer Substation	6842	Belmore Road PUNCHBOWL NSW 2196
1/219916	Y667238	Customer Substation	6844	Belmore Road CANTERBURY NSW 2193
Auto Consol 6304-64	T964422	Customer Substation	6849	Burwood Road, 160 CONCORD NSW 2137
CP/SP75954	U721252	Customer Substation	6850	Concord Road (Blaxland Road, 9) RHODES NSW 2138
CP/SP48676	U689054	Customer Substation	6851	Williams Parade DULWICH HILL NSW 2203
CP/SP30026	U961086	Customer Substation	6852	Wetherill Street SILVERWATER NSW 2128
Auto Consol 5789-219	AB244279	Customer Substation	6856	George Street CONCORD WEST NSW 2138
Auto Consol 11281-183; 20/1139098	AD14438	Customer Substation	6859	Hospital Road CONCORD WEST NSW 2138
1/725129	T597082	Customer Substation	6860	Hospital Road CONCORD WEST NSW 2138
2/1192949	P240119	Customer Substation	6861	Leeds Street RHODES NSW 2138
4/210632; 6/210632	P784201	Customer Substation	6864	Northcote Street MORTLAKE NSW 2137
5/217073	9677969	Customer Substation	6866	Nirranda Street CONCORD NSW 2137
1/215341	I463622	Customer Substation	6874	Rothwell Avenue CONCORD WEST NSW 2138

Folio Identifier(s)	Head Lease registered no.	Usage	PMIS	Address
4/7401	R622807	Customer Substation	6878	Great North Road FIVE DOCK NSW 2046
1/82068; 2/591225; A/332646; X/386093	W128164	Customer Substation	6880	Parramatta Road (57 Queens Road) FIVE DOCK NSW 2046
14/718237; 15/718237; 16/718237; B/366113	9219205	Customer Substation	6881	Parramatta Road, 61 - 73 FIVE DOCK NSW 2046
Auto Consol 7542-188	S806602	Customer Substation	6883	St Georges Crescent DRUMMOYNE NSW 2047
CP/SP6758	N28079	Customer Substation	6884	St Georges Crescent, 90 - 94 DRUMMOYNE NSW 2047
B/377250	P393152	Customer Substation	6885	Victoria Road DRUMMOYNE NSW 2047
CP/SP6906	M987092	Customer Substation	6886	Walton Crescent ABBOTSFORD NSW 2046
CP/SP30687	E825467	Customer Substation	6887	William Street, 118 - 130 HENLEY NSW 2111
CP/SP4171	Z476490	Customer Substation	6888	Wolseley Street DRUMMOYNE NSW 2047
CP/SP6619	M925584	Customer Substation	6889	Wrights Road DRUMMOYNE NSW 2047
CP/SP47392	Q75871	Customer Substation	6890	Beauchamp Road, 61 - 71 BANKSMEADOW NSW 2019
6/598833	T930262	Customer Substation	6891	Donnison Street & Albany Street GOSFORD NSW 2250
1/812644	W105047	Customer Substation	6893	Blackwall Road WOY WOY NSW 2256

Folio Identifier(s)	Head Lease registered no.	Usage	PMIS	Address
103/1015860	T187186	Customer Substation	6895	Brooks Avenue WYOMING NSW 2250
30/1152193	V629009	Customer Substation	6896	Charlton Street WOY WOY NSW 2256
CP/SP22943	W793165	Customer Substation	6897	Church Street TERRIGAL NSW 2260
152/635684	W213521	Customer Substation	6899	Mann Street GOSFORD NSW 2250
Auto Consol 14720-8	W94598	Customer Substation	6901	Paul Lane GOSFORD NSW 2250
3/239585	V405085	Customer Substation	6903	Railway Crescent LISAROW NSW 2250
2/706892	W172226	Customer Substation	6906	The Entrance Road FORRESTERS BEACH NSW 2260
Auto Consol 8664-71	W166214	Customer Substation	6907	Wairakei Road WAMBERAL NSW 2260
8190/1122924	I191892	Customer Substation	6908	Hallards Road CENTRAL MANGROVE NSW 2250
871/619613	W485127	Customer Substation	6909	Wisemans Ferry Road SOMERSBY NSW 2250
4/650304	V576547	Customer Substation	6910	Amor Street ASQUITH NSW 2077
CP/SP32905	Y424176	Customer Substation	6911	Tara Street, 1 - 9 KANGAROO POINT NSW 2224
461/584589	R271634	Customer Substation	6913	Beaumont Road MOUNT KURING- GAI NSW 2080
542/1192639	P916226	Customer Substation	6914	Beaumont Road, 19 - 23 MOUNT KURING- GAI NSW 2080

Folio Identifier(s)	Head Lease registered no.	Usage	PMIS	Address
CP/SP20189	I280792	Customer Substation	6916	Cleveland Avenue SURRY HILLS NSW 2010
1/701678	W164120	Customer Substation	6918	Cambridge Street EPPING NSW 2121
5/249822	5208167	Customer Substation	6919	Chambers Court EPPING NSW 2121
1/218820	AC684460	Customer Substation	6920	Chilvers Road, 9 - 15 THORNLEIGH NSW 2120
15/1/6107	Q353542	Customer Substation	6922	Crowley Road BEROWRA NSW 2081
39/9691	X89100	Customer Substation	6923	Doomben Avenue, 6 - 10 EASTWOOD NSW 2122
1/211095	S666648	Customer Substation	6925	Duffy Avenue & Sefton Road THORNLEIGH NSW 2120
CP/SP11413	Q170644	Customer Substation	6926	Dural Street, 10 - 14 HORNSBY NSW 2077
Auto Consol 2929-145	P169288	Customer Substation	6928	Edgeworth David Avenue WAHROONGA NSW 2076
1/591136	Q655250	Customer Substation	6933	Galston Road GALSTON NSW 2159
Auto Consol 12477-141	E149664	Customer Substation	6934	Hannah Street BEECROFT NSW 2119
1/SP20737	V944510	Customer Substation	6935	Hillcrest Road PENNANT HILLS NSW 2120
CP/SP54729	7259782	Customer Substation	6936	Hornsby Street, 15 (Pacific Highway, 208) HORNSBY NSW 2077

Folio Identifier(s)	Head Lease registered no.	Usage	PMIS	Address
101/749214	U317806	Customer Substation	6937	Moxon Road PUNCHBOWL NSW 2196
CP/SP21343	X331968	Customer Substation	6938	Kenburn Avenue CHERRYBROOK NSW 2126
CP/SP54405	T934368	Customer Substation	6939	King Road HORNSBY NSW 2077
1/1121350	O604112	Customer Substation	6940	King Road HORNSBY NSW 2077
1/619605	T453367	Customer Substation	6941	Kitchener Lane WEST PENNANT HILLS NSW 2125
200/1073736	P385004	Customer Substation	6942	Kitchener Road WEST PENNANT HILLS NSW 2125
5/251336	S700158	Customer Substation	6943	Leighton Place ASQUITH NSW 2077
1/747442	P144652	Customer Substation	6945	Lymoore Avenue THORNLEIGH NSW 2120
CP/SP18027	W45089	Customer Substation	6946	Mcauley Place WAITARA NSW 2077
CP/SP86681	V984413	Customer Substation	6949	Midson Road, 263 - 265a BEECROFT NSW 2119
1/584938	X14550	Customer Substation	6951	New Line Road DURAL NSW 2158
1/135382	S505561	Customer Substation	6952	New Line Road DURAL NSW 2158
CP/SP58614	P346561	Customer Substation	6953	10 - 12 Northcote Road, HORNSBY NSW 2077
3/1122662	U91255	Customer Substation	6956	Pacific Highway WAITARA NSW 2077

Folio Identifier(s)	Head Lease registered no.	Usage	PMIS	Address
20/877567	S903058	Customer Substation	6960	Pembroke Street EPPING NSW 2121
1/579032; 3/242190	AD910283	Customer Substation	6962	Pennant Hills Road PENNANT HILLS NSW 2120
27/735131; 4/1077836	N891678	Customer Substation	6963	Pennant Hills Road NORMANHURST NSW 2077
CP/SP34642	P601642	Customer Substation	6965	Pioneer Avenue THORNLEIGH NSW 2120
8/13180; 7/13180	T440287	Customer Substation	6967	Pretoria Parade HORNSBY NSW 2077
1/616275	O106398	Customer Substation	6970	Penshurst Street, 285 - 289 & Patrick St WILLOUGHBY NSW 2068
10/828419	U351512	Customer Substation	6971	210 Pitt Street, SYDNEY NSW 2000
100/1166007	E555652	Customer Substation	6972	Rosamond Street HORNSBY NSW 2077
6/23685	T962387	Customer Substation	6977	Sefton Road THORNLEIGH NSW 2120
1/590251	Q50664	Customer Substation	6978	Sefton Road THORNLEIGH NSW 2120
100/1190625	P32802	Customer Substation	6981	Wattle Street ASQUITH NSW 2077
10/724017	Y587437	Customer Substation	6982	Barons Crescent BORONIA PARK NSW 2111
Auto Consol 4402-125	R884225	Customer Substation	6983	Barons Crescent BORONIA PARK NSW 2111
1/716526	Q194789	Customer Substation	6984	De Milhau Road HUNTERS HILL NSW 2110

Folio Identifier(s)	Head Lease registered no.	Usage	PMIS	Address
1/204607	U539414	Customer Substation	6985	John Street HUNTERS HILL NSW 2110
2/852810	X962155	Customer Substation	6986	Myers Avenue BORONIA PARK NSW 2111
Auto Consol 6603-181	I628819	Customer Substation	6988	Owanda Crescent HARDYS BAY NSW 2257
CP/SP38125	W221674	Customer Substation	6989	Church Avenue MASCOT NSW 2020
Auto Consol 8439-38	W328511	Customer Substation	6990	Dunban Road WOY WOY NSW 2256
A/408174	AA727196	Customer Substation	6993	Anderson Road, 73 MORTDALE NSW 2223
CP/SP11148	T547181	Customer Substation	6994	Arcadia Street PENSURST NSW 2222
CP/SP4158	V815407	Customer Substation	6996	Forest Road PEAKHURST NSW 2210
CP/SP8787	T496868	Customer Substation	6997	Gardina Street NARWEE NSW 2209
CP/SP5823	X38643	Customer Substation	6998	Gloucester Road HURSTVILLE NSW 2220
CP/SP82279	AE596221	Customer Substation	7000	Gloucester Road, 21 HURSTVILLE NSW 2220
101/786150	V605966	Customer Substation	7002	Littleton Street RIVERWOOD NSW 2210
B/398334	8026059	Customer Substation	7003	Lorraine Street, 41 - 45 PEAKHURST NSW 2210
CP/SP8744	V230021	Customer Substation	7005	Martin Place MORTDALE NSW 2223

Folio Identifier(s)	Head Lease registered no.	Usage	PMIS	Address
CP/SP64228	7159245	Customer Substation	7007	Norman Street, 12 - 14 PEAKHURST NSW 2210
CP/SP8698	W709312	Customer Substation	7010	Ocean Street PENSHURST NSW 2222
CP/SP9190	V224942	Customer Substation	7011	Ocean Street PENSHURST NSW 2222
CP/SP8625	T270988	Customer Substation	7015	St Georges Road PENSHURST NSW 2222
CP/SP7564	V369882	Customer Substation	7016	Station Street MORTDALE NSW 2223
M/30731	V817462	Customer Substation	7020	The Crescent KINGSGROVE NSW 2208
12/1005772	T575219	Customer Substation	7021	Vanessa Street, 105 KINGSGROVE NSW 2208
29/3/2778	V336976	Customer Substation	7023	Victoria Avenue PENSHURST NSW 2222
CP/SP7222	T133213	Customer Substation	7024	Victoria Avenue PENSHURST NSW 2222
100/1136828	W513652	Customer Substation	7025	Walter Street MORTDALE NSW 2223
CP/SP7074	W68544	Customer Substation	7028	Bellevue Parade HURSTVILLE NSW 2220
CP/SP83018	T999702	Customer Substation	7029	Butler Lane HURSTVILLE NSW 2220
1/305550	T532034	Customer Substation	7030	Connells Point Road HURSTVILLE NSW 2220
1/1089558	X178020	Customer Substation	7031	Melrose Avenue SYLVANIA NSW 2224

Folio Identifier(s)	Head Lease registered no.	Usage	PMIS	Address
CP/SP8821	T777290	Customer Substation	7032	Frederick Street OATLEY NSW 2223
CP/SP9586	V116599	Customer Substation	7033	Garfield Lane CARLTON NSW 2218
CP/SP16204	T109512	Customer Substation	7034	Garfield Street CARLTON NSW 2218
Auto Consol 8086-118	T496867	Customer Substation	7035	Gray Avenue KOGARAH NSW 2217
1/301390	7730052	Customer Substation	7036	King Georges Road SOUTH HURSTVILLE NSW 2221
CP/SP10432	T271010	Customer Substation	7038	Hampton Court Road CARLTON NSW 2218
CP/SP4489	T212529	Customer Substation	7039	Illawarra Street ALLAWAH NSW 2218
CP/SP8507	T343382	Customer Substation	7040	Lancelot Street ALLAWAH NSW 2218
CP/SP4054	W240710	Customer Substation	7041	Letitia Street OATLEY NSW 2223
1/SP32305; CP/SP32305	W977908	Customer Substation	7042	Lower West Street CARLTON NSW 2218
CP/SP56647	5555986	Customer Substation	7043	Lower West Street, 252 - 254 BLAKEHURST NSW 2221
4/223850	T699177	Customer Substation	7044	Lower West Street BLAKEHURST NSW 2221
CP/SP6036	W20644	Customer Substation	7046	Moorefields Lane KOGARAH NSW 2217

Folio Identifier(s)	Head Lease registered no.	Usage	PMIS	Address
3/SP6036	W388053	Customer Substation	7046	Moorefields Lane KOGARAH NSW 2217
1/1092645	X235333	Customer Substation	7048	Pacific Highway WEST GOSFORD NSW 2250
CP/SP9105	V35779	Customer Substation	7049	Noble Avenue HURSTVILLE NSW 2220
CP/SP16829	V77656	Customer Substation	7050	Norman Street ALLAWAH NSW 2218
CP/SP5558	T808454	Customer Substation	7052	Oatley Avenue OATLEY NSW 2223
9/25093	T49915	Customer Substation	7053	Planhurst Road CARLTON NSW 2218
48/F/1397	V129116	Customer Substation	7054	Post Office Lane KOGARAH NSW 2217
CP/SP5481	V297810	Customer Substation	7055	President Avenue KOGARAH NSW 2217
CP/SP54646	O401632	Customer Substation	7056	Barr Street BALMAIN NSW 2041
Auto Consol 3491-105; 90/1753	W501688	Customer Substation	7057	Railway Parade CARLTON NSW 2218
11/628781	T443043	Customer Substation	7059	Russell Lane HURSTVILLE NSW 2220
CP/SP6552	T332342	Customer Substation	7060	Rutland Street ALLAWAH NSW 2218
CP/SP9627	T430012	Customer Substation	7061	Rutland Street CARLTON NSW 2218
CP/SP6728	T949557	Customer Substation	7062	St Georges Parade HURSTVILLE NSW 2220

Folio Identifier(s)	Head Lease registered no.	Usage	PMIS	Address
2/539830	T276139	Customer Substation	7063	Waterview Street ALLAWAH NSW 2218
CP/SP83584 CP/SP83585	T306870	Customer Substation	7065	578 - 580 Railway Parade, HURSTVILLE NSW 2220
CP/SP13654	S979997	Customer Substation	7067	Winchester Street CARLTON NSW 2218
1/547762; 11/515053	6618135	Customer Substation	7068	Woniara Road, Cnr Greenbank Street HURSTVILLE NSW 2220
Auto Consol 5156-173	T163464	Customer Substation	7069	Avon Road PYMBLE NSW 2073
16/7131; 17/7131	P947851	Customer Substation	7070	Avon Road PYMBLE NSW 2073
8/23868	V959624	Customer Substation	7071	Bobbin Head Road NORTH TURRAMURRA NSW 2074
30/1088187	2556634	Customer Substation	7072	Lady Game Drive (Bradfield Park) KILLARA NSW 2071
41/630346	V477096	Customer Substation	7073	Bridge Road PYMBLE NSW 2073
23/14753	I696315	Customer Substation	7074	Chilton Parade WARRAWEE NSW 2074
2/535149	T137787	Customer Substation	7075	College Street ST IVES NSW 2075
1/631719	V4281	Customer Substation	7076	Curagul Road TURRAMURRA NSW 2074
1/624543	V161346	Customer Substation	7077	Edwards Street GORDON NSW 2072

Folio Identifier(s)	Head Lease registered no.	Usage	PMIS	Address
3/32292	P909159	Customer Substation	7078	Eton Road LINDFIELD NSW 2070
A/317752	T100379	Customer Substation	7080	Post Office Lane PYMBLE NSW 2073
21/732238	W255233	Customer Substation	7082	Moree Street GORDON NSW 2072
1/626394	T502871	Customer Substation	7084	Bridge Street, 3 (Pacific Highway) PYMBLE NSW 2073
2/786550	E479038	Customer Substation	7085	Pacific Highway GORDON NSW 2072
1/718718	Z973124	Customer Substation	7086	Pacific Highway, 950a & Bridge Street PYMBLE NSW 2073
A/325743	V172958	Customer Substation	7087	Ravenswood Avenue GORDON NSW 2072
CP/SP19299	T262828	Customer Substation	7088	Ryde Road PYMBLE NSW 2073
22/634645	W433473	Customer Substation	7089	Stanhope Road KILLARA NSW 2071
22/1053372	9126088	Customer Substation	7090	Suakin Street PYMBLE NSW 2073
4/599947	AD168919	Customer Substation	7091	Suakin Street PYMBLE NSW 2073
CP/SP69455	T185006	Customer Substation	7092	Albany Street ST LEONARDS NSW 2065
100/594391	T924609	Customer Substation	7093	Anglo Lane GREENWICH NSW 2065
8/241877	W131606	Customer Substation	7094	Apollo Place LANE COVE WEST NSW 2066

Folio Identifier(s)	Head Lease registered no.	Usage	PMIS	Address
CP/SP18756	S996293	Customer Substation	7095	Best Street LANE COVE WEST NSW 2066
CP/SP34135	T936850	Customer Substation	7096	Burns Bay Road LANE COVE NSW 2066
11/599757	V585152	Customer Substation	7097	Burns Bay Road LANE COVE NSW 2066
1/583875	R236155	Customer Substation	7099	Powell Street KILLARA NSW 2071
CP/SP76483	I119944	Customer Substation	7101	Greenwich Road, 156 GORE HILL NSW 2065
Auto Consol 12933-111	P407420	Customer Substation	7102	Greenwich Road GREENWICH NSW 2065
CP/SP48216	S338517	Customer Substation	7103	Helen Street LANE COVE NSW 2066
22/732062	T133215	Customer Substation	7106	Mars Road LANE COVE WEST NSW 2066
1/608309	R157628	Customer Substation	7107	Mars Road LANE COVE WEST NSW 2066
100/622160	Q760734	Customer Substation	7108	Mars Road LANE COVE WEST NSW 2066
1/628513	W204537	Customer Substation	7111	Nicholson Street (Pacific Highway, 472) ST LEONARDS NSW 2065
CP/SP73221	T684922	Customer Substation	7112	Nicholson Street (Pacific Highway, 460) ST LEONARDS NSW 2065
1/544354	8691618	Customer Substation	7113	Pacific Highway, 472 - 480 (Artarmon Inn) ARTARMON NSW 2064

Folio Identifier(s)	Head Lease registered no.	Usage	PMIS	Address
CP/SP42858	Z952681	Customer Substation	7114	Pacific Highway LANE COVE NSW 2066
1/562703	AF24544	Customer Substation	7115	Pacific Highway, 176 GREENWICH NSW 2065
9/245399	X24397	Customer Substation	7116	Parraweena Road CARINGBAH NSW 2229
1/608309	V603944	Customer Substation	7117	Sirius Road LANE COVE WEST NSW 2066
1/540407	N790603	Customer Substation	7118	Sirius Road LANE COVE WEST NSW 2066
2/1015843	5430295	Customer Substation	7121	Fred Street (Aka 483 Balmain Road, Lilyfield) LILYFIELD NSW 2040
Auto Consol 10781-198	Z48727	Customer Substation	7125	Catherine Street LEICHHARDT NSW 2040
400/803918A; 400/803918B; 400/803918C	U684863	Customer Substation	7127	Kent Street SYDNEY NSW 2000
3/730920	X91055	Customer Substation	7128	Wigram Road, 142a (Forest Lodge) GLEBE NSW 2037
1/864752	8159918	Customer Substation	7129	Foster Lane (Marion & Flood Streets) LEICHHARDT NSW 2040
CP/SP3257	X552702	Customer Substation	7132	Gallimore Avenue BALMAIN EAST NSW 2041
102/852944	Q641219	Customer Substation	7133	Glebe Point Road, 184 GLEBE NSW 2037
168/7866	W477852	Customer Substation	7134	Violet Street REVESBY NSW 2212

Folio Identifier(s)	Head Lease registered no.	Usage	PMIS	Address
CP/SP30591	W146410	Customer Substation	7136	Grafton Street, 1 - 13 BALMAIN NSW 2041
1/805310; CP/SP57719	Q378488	Customer Substation	7137	Johnston Lane ANNANDALE NSW 2038
1/1035720	S14926	Customer Substation	7138	Junction Street GLEBE NSW 2037
1/777129	Q532204	Customer Substation	7141	Little Darling Street BALMAIN NSW 2041
CP/SP74248	W997945	Customer Substation	7143	O'riordan Street (Gardeners Road, 476 - 492) BEACONSFIELD NSW 2015
CP/SP20976	T496870	Customer Substation	7144	Mansfield Street ROZELLE NSW 2039
1/507525	2473184	Customer Substation	7145	Marion Street & Walter Street LEICHHARDT NSW 2040
1/527791	Y364611	Customer Substation	7146	Nerang Avenue TERREY HILLS NSW 2084
Auto Consol 5758-156; Auto Consol 5915-113	O493453	Customer Substation	7148	Holmes Avenue TOUKLEY NSW 2263
1/115939	N700214	Customer Substation	7149	Ronald Street BIRCHGROVE NSW 2041
3/255489	W453603	Customer Substation	7152	Slough Avenue SILVERWATER NSW 2128
100/1101856	I330347	Customer Substation	7153	Gerrale Street CRONULLA NSW 2230
CP/SP32122	W881366	Customer Substation	7154	Rainford Street SURRY HILLS NSW 2010

Folio Identifier(s)	Head Lease registered no.	Usage	PMIS	Address
1/528045	R58174	Customer Substation	7160	Victoria Road ROZELLE NSW 2039
1/740580	Y323664	Customer Substation	7162	Edgar Street CONDELL PARK NSW 2200
1/795675	2691961	Customer Substation	7164	Wetherill Street, 3 - 15 LEICHHARDT NSW 2040
CP/SP10981	T59639	Customer Substation	7167	Addison Road MANLY NSW 2095
CP/SP5033	W219301	Customer Substation	7169	Bentley Street, 10 BALGOWLAH NSW 2093
CP/SP557	I368131	Customer Substation	7170	Berry Avenue FAIRLIGHT NSW 2094
1/593980	T689188	Customer Substation	7171	Birkley Road, 35 MANLY NSW 2095
CP/SP7712	V212804	Customer Substation	7172	Bonner Avenue, 20 MANLY NSW 2095
CP/SP3943	V405086	Customer Substation	7173	Boyle Street, 4a BALGOWLAH NSW 2093
1/203467; 1/308100; 2/203467; B/385217	Y608315	Customer Substation	7174	Belmont Street SUTHERLAND NSW 2232
101/564655	6013337	Customer Substation	7175	Condamine Street BALGOWLAH NSW 2093
CP/SP5227	V445184	Customer Substation	7179	Denison Street MANLY NSW 2095
1/608972	X462511	Customer Substation	7180	Francis Lane MANLY NSW 2095
Auto Consol 5813-83	W553477	Customer Substation	7181	King Street CANTERBURY NSW 2193

Folio Identifier(s)	Head Lease registered no.	Usage	PMIS	Address
1/223512	X394032	Customer Substation	7182	Mavis Street REVESBY NSW 2212
CP/SP12476	T871403	Customer Substation	7184	Hilltop Crescent FAIRLIGHT NSW 2094
CP/SP4363	L911113	Customer Substation	7185	Hilltop Crescent FAIRLIGHT NSW 2094
CP/SP7691	X442079	Customer Substation	7186	Lauderdale Avenue FAIRLIGHT NSW 2094
200/831931	W321533	Customer Substation	7187	Queens Road HURSTVILLE NSW 2220
CP/SP2025	V605970	Customer Substation	7189	Osborne Road MANLY NSW 2095
CP/SP5009	V250749	Customer Substation	7190	Pine Lane (114-117 North Steyne Manly) MANLY NSW 2095
1/85410	V286083	Customer Substation	7191	Pittwater Road, 270 MANLY NSW 2095
CP/SP36316	S987157	Customer Substation	7192	Bligh Place RANDWICK NSW 2031
CP/SP2710	V858753	Customer Substation	7193	Rickard Street BALGOWLAH NSW 2093
1/710711	W396423	Customer Substation	7195	Carlingford Road EPPING NSW 2121
2/543531	W70807	Customer Substation	7196	Stuart Street MANLY NSW 2095
61/7051	7979244	Customer Substation	7197	Woodville Street, 4 - 8 HURSTVILLE NSW 2220
11/633725	W84482	Customer Substation	7198	Eva Street PUNCHBOWL NSW 2196

Folio Identifier(s)	Head Lease registered no.	Usage	PMIS	Address
CP/SP85385	Y475548	Customer Substation	7199	Glover Street, 98 - 100 MOSMAN NSW 2088
101/1110110	I126247	Customer Substation	7200	Pine Lane MANLY NSW 2095
Auto Consol 8646-160	W321535	Customer Substation	7202	East Esplanade & Wentworth Street MANLY NSW 2095
CP/SP3345	L152307	Customer Substation	7204	Whistler Street MANLY NSW 2095
CP/SP5509	V286082	Customer Substation	7205	Woods Parade, 21 - 25 FAIRLIGHT NSW 2094
CP/SP7679	T678056	Customer Substation	7206	Osborne Road, 36 - 42 MANLY NSW 2095
CP/SP67758	R168146	Customer Substation	7208	Bridge Road STANMORE NSW 2048
1/723237	Z317202	Customer Substation	7209	Brompton Street MARRICKVILLE NSW 2204
A/391775	I319900	Customer Substation	7211	Canal Road ST PETERS NSW 2044
40/700060	X479602	Customer Substation	7213	Carrington Road MARRICKVILLE NSW 2204
423/1035319	8534120	Customer Substation	7215	Centennial Street MARRICKVILLE NSW 2204
2/558417	AA486970	Customer Substation	7217	Chapel Street, 1 - 15 MARRICKVILLE NSW 2204
101/1025298	V557565	Customer Substation	7220	Davis Street DULWICH HILL NSW 2203
1/532942	T928493	Customer Substation	7221	Denison Street CAMPERDOWN NSW 2050

Folio Identifier(s)	Head Lease registered no.	Usage	PMIS	Address
24/15123	U744812	Customer Substation	7222	Dixon Avenue DULWICH HILL NSW 2203
1/234639	W255666	Customer Substation	7223	Jindalee Place RIVERWOOD NSW 2210
1/612551	W610866	Customer Substation	7226	Edinburgh Road & Murray Street MARRICKVILLE NSW 2204
1/613757	S440192	Customer Substation	7227	Edinburgh Road MARRICKVILLE NSW 2204
202/1133999	2247724	Customer Substation	7228	Edinburgh Road MARRICKVILLE NSW 2204
31/709081	X956446	Customer Substation	7229	Edinburgh Road MARRICKVILLE NSW 2204
1/556914	E284177	Customer Substation	7230	Edith Street ST PETERS NSW 2044
1/215392	V453520	Customer Substation	7232	Empire Lane MARRICKVILLE NSW 2204
1/784868	9649474	Customer Substation	7233	Enmore Lane MARRICKVILLE NSW 2204
1/631479	W346970	Customer Substation	7234	Day Street SILVERWATER NSW 2128
2/1217547	W752492	Customer Substation	7236	Cooper Street, 2 (Brown Street, 74) PADDINGTON NSW 2021
CP/SP32003	R382648	Customer Substation	7237	Fitzroy Street MARRICKVILLE NSW 2204
1/724918	T631787	Customer Substation	7238	Gannon Street TEMPE NSW 2044

Folio Identifier(s)	Head Lease registered no.	Usage	PMIS	Address
11/867270	Q950423	Customer Substation	7241	Harrow Road STANMORE NSW 2048
101/834629	3482884	Customer Substation	7242	Stanhope Road KILLARA NSW 2071
CP/SP80134	Y822962	Customer Substation	7243	Hutchinson Street ST PETERS NSW 2044
CP/SP67188	Y905940	Customer Substation	7245	Macauley Lane STANMORE NSW 2048
1/732065	W785169	Customer Substation	7250	Archer Street CHATSWOOD NSW 2067
100/700822	X756548	Customer Substation	7252	Gardeners Road EASTLAKES NSW 2018
200/714834; 201/714834	W355851	Customer Substation	7253	Monier Square VILLAWOOD NSW 2163
102/881150	W562397	Customer Substation	7254	Queen Street PETERSHAM NSW 2049
1/629058	X144930	Customer Substation	7255	Regent Street PETERSHAM NSW 2049
Auto Consol 10233-27	E802469	Customer Substation	7258	Smith Street MARRICKVILLE NSW 2204
A/109269	6739518	Customer Substation	7259	Stanmore Road PETERSHAM NSW 2049
100/629032	V631111	Customer Substation	7262	Unwins Bridge Road ST PETERS NSW 2044
CP/SP50276	Y252213	Customer Substation	7270	De Mestre Place SYDNEY NSW 2000
CP/SP3113	X316356	Customer Substation	7272	Military Road MOSMAN NSW 2088

Folio Identifier(s)	Head Lease registered no.	Usage	PMIS	Address
21/843294; 22/843294	R168149	Customer Substation	7274	Whiting Beach Road TARONGA ZOOLOGICAL PARK NSW 2088
321/566480	I585610	Customer Substation	7276	Albany Lane & Atchison Street ST LEONARDS NSW 2065
18/10/2872	I63766	Customer Substation	7277	Albany Lane ST LEONARDS NSW 2065
1/607452	S204940	Customer Substation	7278	Albany Street CROWS NEST NSW 2065
78/568112	R345298	Customer Substation	7279	Alexander Street CROWS NEST NSW 2065
CP/SP20077	P364107	Customer Substation	7280	Alexander Street, 99 CROWS NEST NSW 2065
CP/SP104	X926844	Customer Substation	7281	Alfred Street, 441 - 443 NORTH SYDNEY NSW 2060
1/546856	I94894	Customer Substation	7282	Alfred Street, 275 NORTH SYDNEY NSW 2060
CP/SP91157	E339696	Customer Substation	7283	Alfred Street, 74 - 84 NORTH SYDNEY NSW 2060
CP/SP50227	E769951	Customer Substation	7285	Alfred Street, 110 - 116 MILSONS POINT NSW 2061
100/1170079	9719333	Customer Substation	7287	Alfred Street, 30 MILSONS POINT NSW 2061
CP/SP54293	Y578840	Customer Substation	7289	Angelo Street NORTH SYDNEY NSW 2060
1/1213673	T996103	Customer Substation	7290	Angelo Road (Pacific Highway, 223) NORTH SYDNEY NSW 2060

Folio Identifier(s)	Head Lease registered no.	Usage	PMIS	Address
1/539864	E177513	Customer Substation	7292	Arthur Street, 132 NORTH SYDNEY NSW 2060
1/539001	O131418	Customer Substation	7293	Arthur Street, 80 NORTH SYDNEY NSW 2060
Auto Consol 13304-58	I792536	Customer Substation	7295	Atchison Street ST LEONARDS NSW 2065
2/708306	W2694	Customer Substation	7299	Berry Street NORTH SYDNEY NSW 2060
1/567697	U408552	Customer Substation	7301	Berry Street NORTH SYDNEY NSW 2060
2/567027	7150246	Customer Substation	7302	Berry Street, 56 - 62 NORTH SYDNEY NSW 2060
2/557873	P720904	Customer Substation	7303	Blues Point Road, 162 NORTH SYDNEY NSW 2060
CP/SP125	9253448	Customer Substation	7304	Blues Point Road, 14 MCMAHONS POINT NSW 2060
3/499693	E28607	Customer Substation	7305	Burlington Street & Alexander Lane CROWS NEST NSW 2065
1/564685	2275883	Customer Substation	7306	Chandos Street ST LEONARDS NSW 2065
1/927407; C/172499	P196469	Customer Substation	7307	Chandos Street, 55 - 61 ST LEONARDS NSW 2065
2/733528	V624018	Customer Substation	7308	Christie Street ST LEONARDS NSW 2065
CP/SP71539	R26966	Customer Substation	7309	Clarke Lane CROWS NEST NSW 2065
CP/SP62905	E653299	Customer Substation	7310	Clarke Lane CROWS NEST NSW 2065

Folio Identifier(s)	Head Lease registered no.	Usage	PMIS	Address
CP/SP48819	U258202	Customer Substation	7312	Cremorne Lane CREMORNE NSW 2090
155/701192	W166216	Customer Substation	7313	Denison Street NORTH SYDNEY NSW 2060
CP/SP35644	X443859	Customer Substation	7315	Denison Street NORTH SYDNEY NSW 2060
1/786322	M804738	Customer Substation	7318	Eden Street, 3 - 11 CROWS NEST NSW 2065
7/9708	R196668	Customer Substation	7319	Ernest Street NEUTRAL BAY NSW 2089
CP/SP32267	Q241850	Customer Substation	7321	Falcon Street, 24 - 26 CROWS NEST NSW 2065
1/1123805	E641043	Customer Substation	7322	Gillies Street WOLLSTONECRAFT NSW 2065
CP/SP75058	Y652460	Customer Substation	7324	Glen Street MILSONS POINT NSW 2061
1/557103	N635695	Customer Substation	7327	Harnett Street NORTH SYDNEY NSW 2060
1/551401	P447767	Customer Substation	7331	Little Spring Street NORTH SYDNEY NSW 2060
101/730995	W367024	Customer Substation	7332	Little Spring Street NORTH SYDNEY NSW 2060
1/832416	W641212	Customer Substation	7333	Little Spring Street (Aka Walker Street, 88) NORTH SYDNEY NSW 2060
101/748911	Y153987	Customer Substation	7334	99 Walker Street, NORTH SYDNEY NSW 2060

Folio Identifier(s)	Head Lease registered no.	Usage	PMIS	Address
CP/SP35343	P343287	Customer Substation	7335	Little Walker Street NORTH SYDNEY NSW 2060
CP/SP13264	Z713187	Customer Substation	7338	Little Walker Street NORTH SYDNEY NSW 2060
Auto Consol 9590-26	S131812	Customer Substation	7339	Lower Hill Street NORTH SYDNEY NSW 2060
1/576658	Q54949	Customer Substation	7340	Lower Hill Street NORTH SYDNEY NSW 2060
11/1091686	U209695	Customer Substation	7342	Miller Street NORTH SYDNEY NSW 2060
CP/SP73638	Q395377	Customer Substation	7343	Miller Street NORTH SYDNEY NSW 2060
1/237745	U947671	Customer Substation	7345	Miller Street, 213 - 219 NORTH SYDNEY NSW 2060
1/706146	I843951	Customer Substation	7346	Miller Street NORTH SYDNEY NSW 2060
1/362642	3100349	Customer Substation	7347	54 Miller Street, NORTH SYDNEY NSW 2060
CP/SP49696	Y305703	Customer Substation	7348	Miller Street & Mclaren Street NORTH SYDNEY NSW 2060
CP/SP34447	W551058	Customer Substation	7349	Military Road NEUTRAL BAY NSW 2089
11/583735	R376693	Customer Substation	7350	Miller Street, 100 NORTH SYDNEY NSW 2060
1/557873	S74905	Customer Substation	7352	Mitchell Street MCMAHONS POINT NSW 2060
120/564606	P347304	Customer Substation	7353	Mitchell Street NORTH SYDNEY NSW 2060

Folio Identifier(s)	Head Lease registered no.	Usage	PMIS	Address
CP/SP54438	N93206	Customer Substation	7354	Mitchell Street & Atchison Street ST LEONARDS NSW 2065
1/635642	X387660	Customer Substation	7355	Mount Street NORTH SYDNEY NSW 2060
CP/SP63427	Q126967	Customer Substation	7357	Mount Street, 81 - 83 NORTH SYDNEY NSW 2060
21/575665	T665397	Customer Substation	7360	Myrtle Street CROWS NEST NSW 2065
2/562069	P216985	Customer Substation	7361	Napier Street NORTH SYDNEY NSW 2060
CP/SP30607	X652822	Customer Substation	7362	Nicholson Street, 402 - 420 CROWS NEST NSW 2065
CP/SP56120	Q174944	Customer Substation	7364	252-256 Pacific Highway, NORTH SYDNEY NSW 2060
10/1083469	U387618	Customer Substation	7366	Pacific Highway, 657 - 663 NORTH SYDNEY NSW 2060
3/1101874	Y674913	Customer Substation	7369	Ridge Street NORTH SYDNEY NSW 2060
1/566189	P171914	Customer Substation	7371	Mount Street, 80 NORTH SYDNEY NSW 2060
1/702144	W84483	Customer Substation	7372	Spring Street NORTH SYDNEY NSW 2060
1/539853; C/975970	Z708298	Customer Substation	7373	Union Street NORTH SYDNEY NSW 2060
19/701376	V383290	Customer Substation	7375	Walker Street NORTH SYDNEY NSW 2060
3/207935	Y751463	Customer Substation	7376	Evans Avenue ROSEBERY NSW 2018

Folio Identifier(s)	Head Lease registered no.	Usage	PMIS	Address
CP/SP50411	N845529	Customer Substation	7377	Walker Street & Little Walker Street NORTH SYDNEY NSW 2060
21/88932	W881642	Customer Substation	7379	Waters Road NEUTRAL BAY NSW 2089
21/1162915	U400465	Customer Substation	7380	Croydon Road HURSTVILLE NSW 2220
1/544711	M774462	Customer Substation	7382	West Street, 7 - 9 NORTH SYDNEY NSW 2060
101/1076397	AD216215	Customer Substation	7383	William Street NORTH SYDNEY NSW 2060
Auto Consol 8644-247	S610096	Customer Substation	7384	William Street NORTH SYDNEY NSW 2060
1/1091373	Y204350	Customer Substation	7385	Rangers Road, 1 - 7 NEUTRAL BAY NSW 2089
1/1214534	M470863	Customer Substation	7386	Yeo Street CREMORNE NSW 2090
CP/SP67732	P598439	Customer Substation	7387	Young Lane NEUTRAL BAY NSW 2089
Auto Consol 8649-144	W429634	Customer Substation	7389	Parraween Street CREMORNE JUNCTION NSW 2090
CP/SP22796	W332716	Customer Substation	7390	Carlingford Road, 37 - 41 EPPING NSW 2121
CP/SP19656	X387661	Customer Substation	7391	Kent Street EPPING NSW 2121
CP/SP57695	W331957	Customer Substation	7393	Moonbie Street SUMMER HILL NSW 2130

*SHOULD READ A/320192

Folio Identifier(s)	Head Lease registered no.	Usage	PMIS	Address
121/1158071	X91211	Customer Substation	7394	St Albans Road, 16 KINGSGROVE NSW 2208
* A/364217	W678085	Customer Substation	7395	O'riordan Street, 154 - 166 MASCOT NSW 2020
Auto Consol 6049-172	W533610	Customer Substation	7396	George Street MORTDALE NSW 2223
2/718986	Z797956	Customer Substation	7397	Horsley Road MILPERRA NSW 2214
101/1106515	W442009	Customer Substation	7398	Highclere Avenue, 140 PUNCHBOWL NSW 2196
4/1171671	AC229445	Customer Substation	7399	Milperra Road, 144 - 154 REVESBY NSW 2212
Auto Consol 7974-146	W479742	Customer Substation	7400	The Crescent KINGSGROVE NSW 2208
Auto Consol 7974-146	W479743	Customer Substation	7401	The Crescent KINGSGROVE NSW 2208
Auto Consol 15453-129	W804080	Customer Substation	7402	Bourke Road ALEXANDRIA NSW 2015
CP/SP49574	Y652461	Customer Substation	7403	Bruce Street CROWS NEST NSW 2065
100/1145844; 101/1145844; CP/SP83099	W525166	Customer Substation	7405	Rickard Road, 41 - 45 BANKSTOWN NSW 2200
10/630524	X57367	Customer Substation	7406	Rickard Road BANKSTOWN NSW 2200
B/178079	Q97453	Customer Substation	7408	Anzac Parade RANDWICK NSW 2031
1001/1137832	I257429	Customer Substation	7409	Anzac Parade RANDWICK NSW 2031

Folio Identifier(s)	Head Lease registered no.	Usage	PMIS	Address
1/800413	I645792	Customer Substation	7412	Castlereagh Street SYDNEY NSW 2000
1/872553	Z567347	Customer Substation	7413	Arden Street COOGEE NSW 2034
201/1171099	Q159997	Customer Substation	7415	Avoca Street RANDWICK NSW 2031
CP/SP8257	Y484468	Customer Substation	7418	Addison Road MANLY NSW 2095
3/733666	W995694	Customer Substation	7419	Lincoln Street LANE COVE WEST NSW 2066
CP/SP74204	W60867	Customer Substation	7420	Boyce Road MAROUBRA JUNCTION NSW 2035
1/940543	W321534	Customer Substation	7421	Lords Road LEICHHARDT NSW 2040
1/722971	W668480	Customer Substation	7422	Frazer Street LEICHHARDT NSW 2040
17/1150018	T794701	Customer Substation	7423	Boyce Road (Pacific Square) MAROUBRA NSW 2035
Auto Consol 1432-71	X169043	Customer Substation	7424	Booth Street, 1 - 19 CAMPERDOWN NSW 2050
105/811813	E956997	Customer Substation	7425	Belmore Road RANDWICK NSW 2031
3/1104617	T120177	Customer Substation	7428	High Street RANDWICK NSW 2031
Auto Consol 11038-222	W491074	Customer Substation	7430	John Lane & Alison Road RANDWICK NSW 2031
21/849284	2750512	Customer Substation	7432	King Street, 86s RANDWICK NSW 2031

Folio Identifier(s)	Head Lease registered no.	Usage	PMIS	Address
1/228903	AI910671	Customer Substation	7433	King Street RANDWICK NSW 2031
2/554597	T785811	Customer Substation	7435	Perry Street MATRAVILLE NSW 2036
1/369668	V817464	Customer Substation	7436	Raymond Avenue MATRAVILLE NSW 2036
X/377169	O408580	Customer Substation	7437	Boorea Avenue LAKEMBA NSW 2195
CP/SP6112	V138667	Customer Substation	7438	Alfred Street RAMSGATE NSW 2217
CP/SP6052	T747663	Customer Substation	7439	Alfred Street RAMSGATE NSW 2217
CP/SP4252	T385521	Customer Substation	7440	Alfred Street RAMSGATE NSW 2217
CP/SP3085	X829938	Customer Substation	7441	Yarren Avenue BRIGHTON-LE- SANDS NSW 2216
2/632477	V789383	Customer Substation	7442	Arncliffe Street ARNCLIFFE NSW 2205
112/734882	V664626	Customer Substation	7444	Avenal Street ARNCLIFFE NSW 2205
52/524952	8411043	Customer Substation	7445	Barnsbury Grove (Kingsland Road, 120) BEXLEY NSW 2207
CP/SP11123	S808883	Customer Substation	7448	Bay Street BRIGHTON-LE- SANDS NSW 2216
CP/SP15878	8453272	Customer Substation	7449	Willison Road, 27 CARLTON NSW 2218

Folio Identifier(s)	Head Lease registered no.	Usage	PMIS	Address
100/867179	W293866	Customer Substation	7450	Bermill Street ROCKDALE NSW 2216
201/1105214	W327524	Customer Substation	7451	Stevens Street PENNANT HILLS NSW 2120
6/12686	Z460318	Customer Substation	7452	Bermill Street, 8 - 12 ROCKDALE NSW 2216
5/17133; 6/17133	W401111	Customer Substation	7453	Bestic Street (Rockdale) KYEEMAGH NSW 2216
CP/SP11296	V389579	Customer Substation	7456	Carlton Parade CARLTON NSW 2218
11/1074481	W38680	Customer Substation	7457	Chapel Street ROCKDALE NSW 2216
1/628851	V182289	Customer Substation	7458	Chapel Street ROCKDALE NSW 2216
CP/SP8800	T463571	Customer Substation	7459	Chapel Street ROCKDALE NSW 2216
CP/SP3020	V374531	Customer Substation	7460	Chuter Avenue RAMSGATE NSW 2217
CP/SP3760	V515785	Customer Substation	7461	Chuter Avenue RAMSGATE NSW 2217
CP/SP4319	T544692	Customer Substation	7462	Chuter Avenue RAMSGATE NSW 2217
CP/SP6931	V439147	Customer Substation	7463	Clareville Avenue SANS SOUCI NSW 2219
CP/SP6381	T542581	Customer Substation	7464	Crawford Road BRIGHTON-LE- SANDS NSW 2216

Folio Identifier(s)	Head Lease registered no.	Usage	PMIS	Address
CP/SP10076	T701197	Customer Substation	7465	Cross Lane KOGARAH NSW 2217
25/4274	W86841	Customer Substation	7468	Edward Street ARNCLIFFE NSW 2205
CP/SP12341	T966987	Customer Substation	7471	French Street KOGARAH NSW 2217
4/218149	I707841	Network Substation	7472	Firth Street, 35a ARNCLIFFE NSW 2205
CP/SP5136	V636498	Customer Substation	7474	Gannon Avenue DOLLS POINT NSW 2219
CP/SP13286	T169683	Customer Substation	7475	Gordon Street BRIGHTON-LE- SANDS NSW 2216
CP/SP3177	X552703	Customer Substation	7477	Grand Parade BRIGHTON-LE- SANDS NSW 2216
CP/SP11208	T409191	Customer Substation	7478	Green Street, 17 - 23 KOGARAH NSW 2217
1/1018116	S944696	Customer Substation	7480	Harrow Road BEXLEY NSW 2207
CP/SP9004	V512040	Customer Substation	7484	Henson Street BRIGHTON-LE- SANDS NSW 2216
CP/SP5350	T503822	Customer Substation	7485	Hercules Road BRIGHTON-LE- SANDS NSW 2216
1/SP74015	AG485266	Customer Substation	7487	Scott Lane (27 Toomevara Street) KOGARAH NSW 2217
CP/SP11652	S937044	Customer Substation	7488	Kings Road, 37 - 39 BRIGHTON-LE- SANDS NSW 2216
1/1199713	V676717	Customer Substation	7489	Kyle Street ARNCLIFFE NSW 2205

Folio Identifier(s)	Head Lease registered no.	Usage	PMIS	Address
CP/SP6618	T725071	Customer Substation	7490	Lawson Street SANS SOUCI NSW 2219
11/817839	8483049	Customer Substation	7492	Lindsay Street ROCKDALE NSW 2216
CP/SP84744	T443042	Customer Substation	7493	Lindsay Street ROCKDALE NSW 2216
109/746099	V451958	Customer Substation	7495	Linwood Avenue BEXLEY NSW 2207
CP/SP6298	T163466	Customer Substation	7498	Mcmillan Avenue SANS SOUCI NSW 2219
CP/SP8118	V661696	Customer Substation	7499	Moate Avenue BRIGHTON-LE-SANDS NSW 2216
CP/SP7727	V113353	Customer Substation	7502	Norman Avenue DOLLS POINT NSW 2219
CP/SP5352	V671469	Customer Substation	7503	Sybil Lane BRIGHTON-LE-SANDS NSW 2216
CP/SP14063	5945455	Customer Substation	7504	Robertson Street, 19 KOGARAH NSW 2217
2/733218	W157675	Network Substation	7505	Park Street DOLLS POINT NSW 2219
102/1042328	W160587	Network Substation	7506	Preddys Road BEXLEY NSW 2207
B/420299; G/419941	AC894693	Customer Substation	7507	Oak Road North (98 Oak Road) KIRRAWEE NSW 2232
CP/SP8116	V46320	Customer Substation	7508	President Avenue BRIGHTON-LE-SANDS NSW 2216
CP/SP86061	T831441	Customer Substation	7510	Princes Highway KOGARAH NSW 2217

Folio Identifier(s)	Head Lease registered no.	Usage	PMIS	Address
CP/SP9581	V325245	Customer Substation	7511	Princess Street BRIGHTON-LE-SANDS NSW 2216
CP/SP5851	T878714	Customer Substation	7512	Queens Road BRIGHTON-LE-SANDS NSW 2216
CP/SP5893	V22711	Customer Substation	7513	Queen Street ARNCLIFFE NSW 2205
7/11037	AG931159	Customer Substation	7514	The Grand Parade, 277 RAMSGATE NSW 2217
146/15391	W410184	Network Substation	7515	Robert Street RAMSGATE NSW 2217
CP/SP11423	V84676	Customer Substation	7516	Robertson Street KOGARAH NSW 2217
CP/SP6842	T247586	Customer Substation	7518	Rocky Point Road SANS SOUCI NSW 2219
22/620329	5581808	Customer Substation	7519	Rocky Point Road KOGARAH NSW 2217
CP/SP6645	T124539	Customer Substation	7520	Solander Street BRIGHTON-LE-SANDS NSW 2216
Auto Consol 4899-150	S776199	Customer Substation	7521	Stoney Creek Road BEXLEY NSW 2207
101/601383	T169685	Customer Substation	7522	The Glen Road ARNCLIFFE NSW 2205
475/752056	9449716	Customer Substation	7523	Tonbridge Street RAMSGATE NSW 2217
CP/SP7273	T349378	Customer Substation	7524	Trafalgar Street BRIGHTON-LE-SANDS NSW 2216
102/702186	X515606	Customer Substation	7525	Turrella Street TURRELLA NSW 2205

Folio Identifier(s)	Head Lease registered no.	Usage	PMIS	Address
1/220806	W754911	Customer Substation	7526	Turrella Street TURRELLA NSW 2205
CP/SP3891	V297821	Customer Substation	7527	The Strand ROCKDALE NSW 2216
CP/SP1061	Z931572	Customer Substation	7529	Watkin Street ROCKDALE NSW 2216
1/1115388	W196730	Customer Substation	7531	West Botany Street ROCKDALE NSW 2216
CP/SP34276	W30318	Customer Substation	7532	West Botany Street ROCKDALE NSW 2216
1/449986	T204199	Customer Substation	7534	West Botany Street ROCKDALE NSW 2216
CP/SP8059	T652193	Customer Substation	7535	Wolli Creek Road BANKSIA NSW 2216
CP/SP9084	T924608	Customer Substation	7536	Wolseley Street KOGARAH NSW 2217
110/1163591	R133560	Customer Substation	7538	Badajoz Road NORTH RYDE NSW 2113
110/1178827	X167921	Customer Substation	7540	Balaclava Road & Agincourt Road MARSFIELD NSW 2122
10/1110978	Z973123	Customer Substation	7542	Blaxland Road RYDE NSW 2112
Auto Consol 6799-160	Q606354	Customer Substation	7543	Buffalo Road RYDE NSW 2112
122/567570	R133562	Customer Substation	7544	Byfield Street NORTH RYDE NSW 2113
CP/SP47413	R586140	Customer Substation	7545	Byfield Street NORTH RYDE NSW 2113

Folio Identifier(s)	Head Lease registered no.	Usage	PMIS	Address
4/270258	AC862889	Customer Substation	7546	Waterloo Road, 80 (Byfield Street - Macquarie Park) NORTH RYDE NSW 2113
3/7130	T169680	Customer Substation	7547	Constitution Road MEADOWBANK NSW 2114
1/713706	R591423	Customer Substation	7548	Constitution Road MEADOWBANK NSW 2114
Auto Consol 9621-248	X5071	Customer Substation	7549	Constitution Road MEADOWBANK NSW 2114
100/863422	S570877	Customer Substation	7551	Coxs Road NORTH RYDE NSW 2113
CP/SP89907	T742849	Customer Substation	7555	Devlin Street & Lane Cove Road (Blaxland Road, 219) RYDE NSW 2112
1/225913	Z313996	Customer Substation	7556	Devlin Street RYDE NSW 2112
100/700942	T777289	Customer Substation	7557	Epping Road NORTH RYDE NSW 2113
CP/SP92226	W477851	Customer Substation	7558	Eden Street CROWS NEST NSW 2065
2/803277	AE291678	Customer Substation	7561	Railway Parade, 30 - 32 BURWOOD NSW 2134
2/3150	W450994	Customer Substation	7563	Pacific Highway HORNSBY NSW 2077
21/719586	X89114	Customer Substation	7565	Chertsey Avenue BANKSTOWN NSW 2200
100/700942	P575849	Customer Substation	7566	Epping Road RYDE NSW 2112

Folio Identifier(s)	Head Lease registered no.	Usage	PMIS	Address
CP/SP20380	T597083	Customer Substation	7570	Fourth Avenue DENISTONE NSW 2114
300/1194688	S821167	Customer Substation	7571	Frank Street & College Street GLADESVILLE NSW 2111
CP/SP37634	U498407	Customer Substation	7573	Stanley Street BANKSTOWN NSW 2200
122/1176147	W655320	Customer Substation	7574	Giffnock Avenue NORTH RYDE NSW 2113
2/575461	T684923	Customer Substation	7575	Giffnock Avenue, 16 NORTH RYDE NSW 2113
41/1111722	T460061	Customer Substation	7576	Giffnock Avenue (Macquarie Park) NORTH RYDE NSW 2113
F/376919	S970130	Customer Substation	7577	Gladstone Avenue RYDE NSW 2112
93/24052	S738769	Customer Substation	7578	Halcyon Street GLADESVILLE NSW 2111
1/213100	T761068	Customer Substation	7579	Herring Road EASTWOOD NSW 2122
1/131082	Y5009	Customer Substation	7581	Jordan Street GLADESVILLE NSW 2111
CP/SP69134	P54964	Customer Substation	7582	Jordan Street, 1 - 7 GLADESVILLE NSW 2111
1/633221	V743855	Customer Substation	7583	Khartoum Road NORTH RYDE NSW 2113
1/618224	T906691	Customer Substation	7584	Khartoum Road NORTH RYDE NSW 2113

Folio Identifier(s)	Head Lease registered no.	Usage	PMIS	Address
CP/SP18124	W123116	Customer Substation	7586	Lane Cove Road NORTH RYDE NSW 2113
11/617845	V863126	Customer Substation	7587	Lane Cove Road NORTH RYDE NSW 2113
11/1194057	2510322	Customer Substation	7588	Lane Cove Road NORTH RYDE NSW 2113
3/1129811	S985304	Customer Substation	7589	Lane Cove Road RYDE NSW 2112
53/570006	Z269764	Customer Substation	7590	Giffnock Avenue NORTH RYDE NSW 2113
21/564303	AC452109	Customer Substation	7591	Byfield Street NORTH RYDE NSW 2113
1/830192	U241897	Customer Substation	7593	Charlton Street WOY WOY NSW 2256
4/1129793	W377510	Customer Substation	7594	Morrison Road, 227 RYDE NSW 2112
CP/SP19324	V970634	Customer Substation	7595	Parry Street, Adjacent To 1 (At Rear Of Charles Street, 76) PUTNEY NSW 2112
Auto Consol 10937-238	T466541	Customer Substation	7600	Pembroke Road MARSFIELD NSW 2122
Auto Consol 10937-238	Z18050	Customer Substation	7600	Pembroke Road MARSFIELD NSW 2122
2/1047032	T122250	Customer Substation	7602	Delhi Road, 14 - 20 & Plassey Road (Macquarie Park) NORTH RYDE NSW 2113
9/7533	U432143	Customer Substation	7603	Railway Road MEADOWBANK NSW 2114

Folio Identifier(s)	Head Lease registered no.	Usage	PMIS	Address
CP/SP55507	9470688	Customer Substation	7604	Rhodes Street, 7 - 9 WEST RYDE NSW 2114
1/1205357	T57380	Customer Substation	7605	Rothesay Avenue RYDE NSW 2112
1/598447	W77077	Customer Substation	7606	Ryedale Road WEST RYDE NSW 2114
4/1031467	T790614	Customer Substation	7607	Talavera Road NORTH RYDE NSW 2113
1/1069163	Y912934	Customer Substation	7609	Talavera Road NORTH RYDE NSW 2113
56/771511	X846878	Customer Substation	7610	Talavera Road NORTH RYDE NSW 2113
11/733881	N158505	Customer Substation	7611	Talavera Road NORTH RYDE NSW 2113
2/549570	N525570	Customer Substation	7612	Tennyson Road RYDE NSW 2112
1/549570	N655271	Customer Substation	7613	Tennyson Road RYDE NSW 2112
7/1046532	Y492331	Customer Substation	7615	Thelma Street EASTWOOD NSW 2122
2/590508	Q992970	Customer Substation	7617	Underdale Lane MEADOWBANK NSW 2114
Auto Consol 15455-240	E61119	Customer Substation	7618	Eagle Street RYDE NSW 2112
2/550839	Y800196	Customer Substation	7621	Victoria Road ERMINGTON NSW 2115
8/1043041	T752170	Customer Substation	7624	Waterloo Road NORTH RYDE NSW 2113

Folio Identifier(s)	Head Lease registered no.	Usage	PMIS	Address
1/1129811; 3/1129811	S738771	Customer Substation	7627	Waterloo Road NORTH RYDE NSW 2113
3/1043041	S600477	Customer Substation	7628	Waterloo Road NORTH RYDE NSW 2113
1/614688	O216088	Customer Substation	7629	The Entrance Road BATEAU BAY NSW 2261
1/1130105; 5/1130105	S331800	Customer Substation	7630	Waterloo Road (Macquarie Park New Station) NORTH RYDE NSW 2113
4/1043041	5138329	Customer Substation	7631	Waterloo Road NORTH RYDE NSW 2113
Auto Consol 5267-65	P793351	Customer Substation	7633	Waterview Street RYDE NSW 2112
77/580678	U365268	Customer Substation	7634	Seddon Street, 17 BANKSTOWN NSW 2200
Auto Consol 14362-170	Q658994	Customer Substation	7635	West Parade EASTWOOD NSW 2122
80/1107759	AB208814	Customer Substation	7637	Wicks Road NORTH RYDE NSW 2113
1/833060	V111583	Customer Substation	7638	Wicks Road NORTH RYDE NSW 2113
1/556321	P201950	Customer Substation	7640	Zanco Road MARSFIELD NSW 2122
1/113487	X289965	Customer Substation	7642	Arthur Street FLEMINGTON NSW 2140
CP/SP69537	N806675	Customer Substation	7643	Beresford Road STRATHFIELD NSW 2135
22/1017731	Q853951	Customer Substation	7644	Beresford Road STRATHFIELD NSW 2135

Folio Identifier(s)	Head Lease registered no.	Usage	PMIS	Address
A/387825	V671468	Customer Substation	7645	Braidwood Street ENFIELD NSW 2136
1/186047	X695809	Customer Substation	7646	Braidwood Street ENFIELD NSW 2136
2/849855	V400328	Customer Substation	7648	Cosgrove Road ENFIELD NSW 2136
31/714853	Q843082	Customer Substation	7649	Cosgrove Road ENFIELD NSW 2136
1/88999	X275598	Customer Substation	7650	Cosgrove Road SOUTH STRATHFIELD NSW 2136
59/1776	5891030	Customer Substation	7654	Gould Street, 12 ENFIELD NSW 2136
F/23122	W812803	Customer Substation	7655	Norman Street PEAKHURST NSW 2210
1/778088	Z770624	Customer Substation	7656	Hope Street ENFIELD NSW 2136
A/361213	AB458006	Customer Substation	7658	Liverpool Road, 546 ENFIELD NSW 2136
F/447764	W384007	Customer Substation	7660	Margaret Street STRATHFIELD NSW 2135
Auto Consol 14994-96	S996344	Customer Substation	7662	Orrs Lane STRATHFIELD NSW 2135
49/878436	R330093	Customer Substation	7665	Punchbowl Road ENFIELD NSW 2136
1/633185	AC215419	Customer Substation	7667	Fitzpatrick Street, 42 REVESBY NSW 2212
100/1053737	S356537	Customer Substation	7668	Atkinson Road TAREN POINT NSW 2229

Folio Identifier(s)	Head Lease registered no.	Usage	PMIS	Address
1/SP35811	R729500	Customer Substation	7669	Roberts Road CHULLORA NSW 2190
Auto Consol 7379-207	R50322	Customer Substation	7672	Wentworth Street & Norfolk Road CHULLORA NSW 2190
1/632529	T710554	Customer Substation	7673	Wentworth Road HOMEBUSH NSW 2140
100/1083371	V415090	Customer Substation	7674	Acacia Road North KIRRAWEE NSW 2232
1415/1114552	V459678	Customer Substation	7676	Bath Road South & Mattama Avenue KIRRAWEE NSW 2232
21/800979; 22/800979	R781010	Customer Substation	7677.	Bath Road KIRRAWEE NSW 2232
112/632759	W427440	Customer Substation	7679	Mount Street NORTH SYDNEY NSW 2060
1/609519	5390195	Customer Substation	7680	Marigold Street, 75 REVESBY NSW 2212
CP/SP48549	Q491812	Customer Substation	7682	Bath Road KIRRAWEE NSW 2232
CP/SP78875	6221328	Customer Substation	7685	Box Road, 1 TAREN POINT NSW 2229
CP/SP84385	P63883	Customer Substation	7686	Box Road, 3 TAREN POINT NSW 2229
12/635173	W229628	Customer Substation	7687	Bowra Close MENAI NSW 2234
1/101140	T820361	Customer Substation	7688	Captain Cook Drive CARINGBAH NSW 2229

Folio Identifier(s)	Head Lease registered no.	Usage	PMIS	Address
1/631294	V856728	Customer Substation	7689	Captain Cook Drive CARINGBAH NSW 2229
1/1180482	R205169	Customer Substation	7691	Captain Cook Drive CARINGBAH NSW 2229
2/866034	W236925	Customer Substation	7692	Cawarra Road CARINGBAH NSW 2229
241/12496	V217947	Customer Substation	7693	Cawarra Road CARINGBAH NSW 2229
3/866034	P720906	Customer Substation	7695	Cawarra Road CARINGBAH NSW 2229
228/12496	S680914	Customer Substation	7696	Cawarra Road CARINGBAH NSW 2229
1/787109	U150717	Customer Substation	7697	Vidler Avenue WOY WOY NSW 2256
12/602039	T842231	Customer Substation	7698	Central Road MIRANDA NSW 2228
CP/SP74849	Q836883	Customer Substation	7700	Cook Street, 58 - 64 SUTHERLAND NSW 2232
1/700935	W272106	Customer Substation	7701	Croydon Road CRONULLA NSW 2230
Auto Consol 11357-14	S881314	Customer Substation	7702	East Parade SUTHERLAND NSW 2232
CP/SP23074	W221675	Customer Substation	7704	Endeavour Road CARINGBAH NSW 2229
CP/SP35216	S391547	Customer Substation	7705	Endeavour Road CARINGBAH NSW 2229
CP/SP63275	S916002	Customer Substation	7708	Eton Street SUTHERLAND NSW 2232

Folio Identifier(s)	Head Lease registered no.	Usage	PMIS	Address
CP/SP18584	S983017	Customer Substation	7709	Flora Street KIRRAWEE NSW 2232
5/598965	S578286	Customer Substation	7710	Formosa Street SYLVANIA NSW 2224
55/1189490	R403595	Customer Substation	7711	Freya Street KAREELA NSW 2232
CP/SP69778	R918326	Customer Substation	7712	Garvan Road HEATHCOTE NSW 2233
CP/SP20937	W898341	Customer Substation	7713	Gerrale Street CRONULLA NSW 2230
1/624028	AE591833	Customer Substation	7714	High Street CARINGBAH NSW 2229
1/868261	Q663121	Customer Substation	7715	Hotham Road GYMEA NSW 2227
1/237017	W617169	Customer Substation	7716	Kareena Road MIRANDA NORTH NSW 2228
Auto Consol 14101-133	Q972109	Customer Substation	7718	Kingsway MIRANDA NSW 2228
Auto Consol 8651-204	I415802	Customer Substation	7719	Kingsway MIRANDA NSW 2228
Auto Consol 5122-39	P573294	Customer Substation	7721	Kingsway MIRANDA NSW 2228
16/630135	V281438	Customer Substation	7722	Kumulla Road TAREN POINT NSW 2229
CP/SP71428	T458608	Customer Substation	7723	Kumulla Road CARINGBAH NSW 2229
1/115426	W646283	Customer Substation	7725	Mackay Street CARINGBAH NSW 2229

Folio Identifier(s)	Head Lease registered no.	Usage	PMIS	Address
Auto Consol 14797-151	S916178	Customer Substation	7726	Mackay Street CARINGBAH NSW 2229
15/247803	V71614	Customer Substation	7727	Marshall Road KIRRAWEE NSW 2232
101/1187007	R265619	Customer Substation	7728	Menai Road MENAI NSW 2234
Auto Consol 8112-13	8468377	Customer Substation	7729	Merton Street SUTHERLAND NSW 2232
CP/SP82769	W370889	Customer Substation	7730	Meta Street CARINGBAH NSW 2229
1/1190039	T40135	Customer Substation	7731	Miranda Road MIRANDA NORTH NSW 2228
14/B/9137	T443044	Customer Substation	7732	Monro Avenue, 19 KIRRAWEE NSW 2232
H/419941	Q799348	Customer Substation	7733	Monro Avenue KIRRAWEE NSW 2232
1/89876	AG655918	Zone Substation	7734	New Illawarra Road LUCAS HEIGHTS NSW 2234
1129/752064	Q619578	Customer Substation	7735	Nicholson Parade CRONULLA SOUTH NSW 2230
4/1046917	W737750	Customer Substation	7737	Riley Street WOOLLOOMOOLOO NSW 2011
CP/SP6458	M768157	Customer Substation	7739	Parramatta Street CRONULLA NSW 2230
472/843746	V557634	Customer Substation	7740	Parraweena Road CARINGBAH NSW 2229
24/E/8529	T410873	Customer Substation	7741	Parraweena Road TAREN POINT NSW 2229

Folio Identifier(s)	Head Lease registered no.	Usage	PMIS	Address
16/C/8529	T909707	Customer Substation	7742	Parraweena Road TAREN POINT NSW 2229
CP/SP70232	P215555	Customer Substation	7743	Parraweena Road TAREN POINT NSW 2229
43/552996	N770641	Customer Substation	7744	Parraweena Road, 7 - 11 TAREN POINT NSW 2229
1/1025954	T540290	Customer Substation	7746	Port Hacking Road SYLVANIA NSW 2224
2/712631	W917838	Customer Substation	7747	Port Hacking Road, 383 - 387 CARINGBAH NSW 2229
CP/SP20422	Y63791	Customer Substation	7749	President Avenue CARINGBAH NSW 2229
22/2/1688	S880045	Customer Substation	7750	President Avenue SUTHERLAND NSW 2232
1/740289	Q170646	Customer Substation	7752	Princes Highway SYLVANIA NSW 2224
1/223704	T276136	Customer Substation	7753	Production Road TAREN POINT NSW 2229
1/SP6768	Q73468	Customer Substation	7755	Taren Point Road TAREN POINT NSW 2229
11/829777; 12/829777	I332745	Customer Substation	7756	Alexander Avenue TAREN POINT NSW 2229
7/228854	Q811789	Customer Substation	7757	Taren Point Road TAREN POINT NSW 2229
243/11106	R474819	Customer Substation	7758	Tasman Street KURNELL NSW 2231

Folio Identifier(s)	Head Lease registered no.	Usage	PMIS	Address
1/218378	W328510	Customer Substation	7761	The Boulevarde KIRRAWEE NSW 2232
1/118843	W343365	Customer Substation	7763	Urunga Parade MIRANDA NSW 2228
Auto Consol 8651-204	AC672129	Customer Substation	7764	Wandella Road MIRANDA NSW 2228
3/2/1660	Q497728	Customer Substation	7765	Waratah Street KIRRAWEE NSW 2232
1/1034728	W392068	Customer Substation	7766	Waratah Street, 40 KIRRAWEE NSW 2232
1/522941	W213531	Customer Substation	7768	Waratah Road, 25 - 27 KIRRAWEE NSW 2232
B/420042	T31167	Customer Substation	7769	Willarong Road CARINGBAH NSW 2229
Auto Consol 12713-246	O448845	Customer Substation	7770	Willarong Road CARINGBAH SOUTH NSW 2229
201/12496	5197716	Customer Substation	7771	Woodfield Boulevard CARINGBAH NSW 2229
206/12496; 207/12496	X136502	Customer Substation	7772	Woodfield Boulevard, 64 - 74 CARINGBAH NSW 2229
4/43726	T944220	Customer Substation	7773	Yala Road BANGOR NSW 2234
1/539318	V727166	Customer Substation	7775	Alexander Street REDFERN NSW 2016
CP/SP18021	T143829	Customer Substation	7776	Allen Street PYRMONT NSW 2009
3/789878	Y730103	Customer Substation	7777	Amelia Street, 21 WATERLOO NSW 2017

Folio Identifier(s)	Head Lease registered no.	Usage	PMIS	Address
CP/SP890	W187884	Customer Substation	7778	Amos Lane RUSHCUTTERS BAY NSW 2011
3/788543	S752068	Customer Substation	7781	Coulston Street, 1a & Ashmore Street ERSKINEVILLE NSW 2043
Auto Consol 4896-158	W47071	Customer Substation	7783	Bank Street PYRMONT NSW 2009
1/1107252	6409234	Customer Substation	7785	Baptist Street REDFERN NSW 2016
Auto Consol 15392-52	AE130568	Customer Substation	7787	Barcom Avenue RUSHCUTTERS BAY NSW 2011
CP/SP73943	AD862278	Customer Substation	7788	Baroda Street (Elizabeth Bay Road, 2) KINGS CROSS NSW 2011,
CP/SP73943	X24398	Customer Substation	7789	Baroda Street (Elizabeth Bay Road, 2) ELIZABETH BAY NSW 2011
50/1059553	Q742115	Customer Substation	7791	Bathurst Street & Castlereagh Street SYDNEY NSW 2000
CP/SP62799	W827712	Customer Substation	7793	Beaconsfield Street ALEXANDRIA NSW 2015
1/87863	Z282219	Customer Substation	7794	Belmore Lane SURRY HILLS NSW 2010
89/19171	P159542	Customer Substation	7799	Birmingham Street ALEXANDRIA NSW 2015
2/587198	S882754	Customer Substation	7802	Bligh Street SYDNEY NSW 2000
1/225060A; 1/225060B	Z78110	Customer Substation	7803	Bond Street SYDNEY NSW 2000

Folio Identifier(s)	Head Lease registered no.	Usage	PMIS	Address
1784/821362	9649451	Customer Substation	7807	Boronia Street MOORE PARK NSW 2021
201/1120727	AD577626	Customer Substation	7808	Botany Road ZETLAND NSW 2017
CP/SP57504	3686309	Customer Substation	7810	Botany Street WATERLOO NSW 2017
CP/SP86011	AB279908	Customer Substation	7813	Bourke Road, 51 - 53 ALEXANDRIA NSW 2015
202/807705	U794250	Customer Substation	7814	Kingsgrove Road KINGSGROVE NSW 2208
11/135903	P301982	Customer Substation	7818	Bourke Road ALEXANDRIA NSW 2015
CP/SP49583	E486277	Customer Substation	7819	Bourke Street SURRY HILLS NSW 2010
4/248721	W455435	Customer Substation	7821	Bourke Road ALEXANDRIA NSW 2015
1/1074105	U43327	Customer Substation	7822	Bourke Road REDFERN NSW 2016
3/558672	7250587	Customer Substation	7823	Bourke Road ALEXANDRIA NSW 2015
Auto Consol 15453-129	S319356	Customer Substation	7825	Bourke Road ALEXANDRIA NSW 2015
CP/SP31174	W434094	Customer Substation	7833	Burrahpore Lane WOOLLOOMOOLOO NSW 2011
1718/829436	O459658	Customer Substation	7835	Pacific Highway WYONG NSW 2259
1/576886	Q329912	Customer Substation	7837	Broderick Street CAMPERDOWN NSW 2050

Folio Identifier(s)	Head Lease registered no.	Usage	PMIS	Address
CP/SP22353	V560374	Customer Substation	7838	Brougham Street POTTS POINT NSW 2011
4/880430	P144039	Customer Substation	7839	Brown Street CAMPERDOWN NSW 2050
3/317851	R448135	Customer Substation	7840	Bruce Street WATERLOO NSW 2017
CP/SP17463	T137795	Customer Substation	7841	Bulwara Road ULTIMO NSW 2007
11/606737	Z571492	Customer Substation	7844	Burrows Road ALEXANDRIA NSW 2015
B/90878	T540664	Customer Substation	7845	Burrows Road ALEXANDRIA NSW 2015
CP/SP18851	T89878	Customer Substation	7850	Busby Lane WOOLLOOMOOLOO NSW 2011
48/25402	I864725	Customer Substation	7851	Biloela Street, 44 VILLAWOOD NSW 2163
CP/SP35357	I966720	Customer Substation	7852	Moxon Road PUNCHBOWL NSW 2196
1/830390	R607433	Customer Substation	7855	Caroline Street REDFERN NSW 2016
1/222356	V269294	Customer Substation	7856	Castlereagh Street SYDNEY NSW 2000
2/34160	V590424	Customer Substation	7858	Castlereagh Street SYDNEY NSW 2000
X/381082	X986235	Customer Substation	7859	Arncliffe Street ARNCLIFFE NSW 2205
Auto Consol 4654-36	T137799	Customer Substation	7860	Castlereagh Street SYDNEY NSW 2000

Folio Identifier(s)	Head Lease registered no.	Usage	PMIS	Address
2/1066859	AC836775	Customer Substation	7862	Castlereagh Street SYDNEY NSW 2000
100/1172241	O182699	Customer Substation	7863	Mclaren Street NORTH SYDNEY NSW 2060
CP/SP3397	I955280	Customer Substation	7864	Castlereagh Street SYDNEY NSW 2000
1/181397	S27393	Customer Substation	7866	Elizabeth Street, 107 - 109 (Ent Castlereagh St Nr King St) SYDNEY NSW 2000
1/538917A; 1/538917B; 1/538917C	R472275	Customer Substation	7867	Castlereagh Street SYDNEY NSW 2000
100/836645	Q105921	Customer Substation	7869	Chalmers Lane SURRY HILLS NSW 2010
CP/SP45205	S102247	Customer Substation	7870	Charlotte Lane EAST SYDNEY NSW 2010
1/112602	I988679	Customer Substation	7874	Clarence Street SYDNEY NSW 2000
Auto Consol 15411-32	O535567	Customer Substation	7875	Clarence Street SYDNEY NSW 2000
CP/SP65420	Q764395	Customer Substation	7876	Clarence Street, 225 SYDNEY NSW 2000
CP/SP10641	P600259	Customer Substation	7879	Clement Street RUSHCUTTERS BAY NSW 2011
CP/SP85982	AG600222	Customer Substation	7881	College Street, 14 - 24 SYDNEY NSW 2000
CP/SP5196	I239202	Customer Substation	7887	Cook Road CENTENNIAL PARK NSW 2021
CP/SP70974	9080301	Customer Substation	7888	Cooper Street SURRY HILLS NSW 2010

Folio Identifier(s)	Head Lease registered no.	Usage	PMIS	Address
2/135847	X814912	Customer Substation	7889	Young Lane & Cooper Street REDFERN NSW 2016
CP/SP55233	Q402680	Customer Substation	7890	Cooper Street SURRY HILLS NSW 2010
CP/SP63634	Q307991	Customer Substation	7891	Cooper Street SURRY HILLS NSW 2010
Auto Consol 13531-239	P279872	Customer Substation	7892	Commonwealth Street & Belmore Lane SYDNEY NSW 2000
1/1196016	Q581821	Customer Substation	7896	Cressy Street (Rothschild Avenue, 26 - 58) ROSEBERY NSW 2018
Auto Consol 14258-164	Q656517	Customer Substation	7899	Cunningham Street HAYMARKET NSW 2000
2/701617; CP/SP47573	N246503	Customer Substation	7902	Danks Street, 26 - 28 WATERLOO NSW 2017
1/SP70060; CP/SP70060	E186487	Customer Substation	7903	Darlinghurst Road KINGS CROSS NSW 2011
1/579575	Q334311	Customer Substation	7904	Devonshire Street SURRY HILLS NSW 2010
100/1173481	8185661	Customer Substation	7907	Doody Street BEACONSFIELD NSW 2015
Auto Consol Auto Consol 6544-49	2520907	Customer Substation	7909	Dowling Street DARLINGHURST NSW 2010
1/1196849	W634718	Customer Substation	7910	Young Street CROYDON NSW 2132
1/177234	W368851	Customer Substation	7913	Druitt Place SYDNEY NSW 2000

Folio Identifier(s)	Head Lease registered no.	Usage	PMIS	Address
CP/SP48337	U783558	Customer Substation	7914	Dunning Avenue, 26 - 34 ROSEBERY NSW 2018
2/554763	N681658	Customer Substation	7916	Elizabeth Street REDFERN NSW 2016
CP/SP70479	V796333	Customer Substation	7917	Elizabeth Bay Road ELIZABETH BAY NSW 2011
CP/SP16857	T15485	Customer Substation	7918	Elizabeth Bay Road ELIZABETH BAY NSW 2011
CP/SP12106	AE39852	Customer Substation	7919	Elizabeth Bay Road, 85 - 96 ELIZABETH BAY NSW 2011
112/701517	U473228	Customer Substation	7920	Princes Highway SYLVANIA NSW 2224
CP/SP71569	I300598	Customer Substation	7921	Elizabeth Street SYDNEY NSW 2000
1/73946	Q738460	Customer Substation	7922	Elizabeth Street SYDNEY NSW 2000
1/34666; 1/74609	Y816760	Customer Substation	7923	Elizabeth Street SYDNEY NSW 2000
1/87319	Z208723	Customer Substation	7924	Elizabeth Street SYDNEY NSW 2000
28/SP76390	W912229	Customer Substation	7925	Elizabeth Street SYDNEY NSW 2000
1/74609	X435533	Customer Substation	7927	Elizabeth Street SYDNEY NSW 2000
1/1210327	O862326	Customer Substation	7929	Frenchs Forest Road East FRENCHS FOREST NSW 2086
C/162050A; C/162050B	R738949	Customer Substation	7931	Euston Road ST PETERS NSW 2044

Folio Identifier(s)	Head Lease registered no.	Usage	PMIS	Address
CP/SP72540	AA200219	Customer Substation	7934	Maddox Street & Euston Road ALEXANDRIA NSW 2015
CP/SP74309	V781192	Customer Substation	7937	Dixon Street (Factory Street) HAYMARKET NSW 2000
CP/SP66709	Q344803	Customer Substation	7938	Francis Street, 1 - 15 SYDNEY NSW 2000
1/773656	X626884	Customer Substation	7942	Bulwara Road, 383 - 389 ULTIMO NSW 2007
182/606865	S894138	Customer Substation	7943	George Street (Circular Quay) CIRCULAR QUAY NSW 2000
Auto Consol 15390-224	W743935	Customer Substation	7946	Goold Street CHIPPENDALE NSW 2008
21/57/5818	X167915	Customer Substation	7947	Wetherill Street SILVERWATER NSW 2128
Auto Consol 9866-191	AB401863	Customer Substation	7949	George Street, 309 - 315 SYDNEY NSW 2000
1/89479	N995467	Customer Substation	7950	George Street SYDNEY NSW 2000
100/862635	Z574271	Customer Substation	7954	Madeline Street ENFIELD NSW 2136
CP/SP5382	W381973	Customer Substation	7955	Bruce Street BRIGHTON-LE-SANDS NSW 2216
2/27462	AB908722	Customer Substation	7956	College Street, 39b GLADESVILLE NSW 2111
9/57481	Q389076	Customer Substation	7957	George Street SYDNEY NSW 2000

Folio Identifier(s)	Head Lease registered no.	Usage	PMIS	Address
CP/SP22528	X647075	Customer Substation	7958	Goodlet Street SURRY HILLS NSW 2010
1/103563; 1/1080711; 1/171936; 1/950852; 2/103563; X/439556; Y/439556	U150720	Customer Substation	7959	Gordon Street PADDINGTON NSW 2021
CP/SP46331	I274516	Customer Substation	7960	Goulburn Street, 162 - 166 SYDNEY NSW 2000
1/1067328	X384458	Customer Substation	7961	Goulburn Street SYDNEY NSW 2000
CP/SP55982	S339504	Customer Substation	7962	Goulburn Street SURRY HILLS NSW 2010
11/633725	W368850	Customer Substation	7964	Bonds Road PUNCHBOWL NSW 2196
Auto Consol 15419-116	X53125	Customer Substation	7966	Bayview Avenue, 2 EARLWOOD NSW 2206
1/630217	5064320	Customer Substation	7967	Grosvenor Street SYDNEY NSW 2000
1/708087	W640650	Customer Substation	7968	Bourke Road ALEXANDRIA NSW 2015
1/520244	O144608	Customer Substation	7969	Mary Street (Hands Lane) SURRY HILLS NSW 2010
1/617952	AA353229	Customer Substation	7971	Harris Street, 495 ULTIMO NSW 2007
1/795723	W131607	Customer Substation	7975	Hunter Street & Pitt Street SYDNEY NSW 2000
Auto Consol 9812-94	X610854	Customer Substation	7976	Hunter Street SYDNEY NSW 2000
CP/SP49822	E857708	Customer Substation	7980	Jenkins Street SYDNEY NSW 2000

Folio Identifier(s)	Head Lease registered no.	Usage	PMIS	Address
1/220397	I247649	Customer Substation	7981	Jenkins Street SYDNEY NSW 2000
100/1200645	X757524	Customer Substation	7986	Joynton Avenue WATERLOO NSW 2017
6/1197674	P746590	Customer Substation	7988	Joynton Avenue ZETLAND NSW 2017
CP/SP44910	U550474	Customer Substation	7989	Pitt Street SYDNEY NSW 2000
Auto Consol 8647-14	W806380	Customer Substation	7992	Fetherstone Street BANKSTOWN NSW 2200
200/1174099	AD876518	Customer Substation	7995	Kent Street & Margaret Street WYNYARD NSW 2000
1/573250	S727476	Customer Substation	7996	Kent Street SYDNEY NSW 2000
1/109722	I895609	Customer Substation	7997	Clarence Street, 153 - 159 (Kent Street) SYDNEY NSW 2000
1/596863	R597478	Customer Substation	7998	Kent Street SYDNEY NSW 2000
CP/SP46581	Q387763	Customer Substation	7999	Kent Street SYDNEY NSW 2000
CP/SP21116	X893467	Customer Substation	8002	King Street, 31 - 43 SYDNEY NSW 2000
5/1155632	P918406	Customer Substation	8003	King Street, 77 SYDNEY NSW 2000
Auto Consol 7877-119	AH137195	Customer Substation	8009	Kippax Street SURRY HILLS NSW 2010
Auto Consol 13783-213	E732103	Customer Substation	8011	Kippax Street SURRY HILLS NSW 2010

Folio Identifier(s)	Head Lease registered no.	Usage	PMIS	Address
Auto Consol 10561-226	Z811212	Customer Substation	8012	Kippax Street SURRY HILLS NSW 2010
CP/SP21252	W707645	Customer Substation	8013	Kirketon Road DARLINGHURST NSW 2010
1/533647	X65618	Customer Substation	8015	Arthur Street NORTH SYDNEY NSW 2060
2/574140	Q612307	Customer Substation	8016	Little Bloomfield Street SURRY HILLS NSW 2010
CP/SP17572	S755925	Customer Substation	8019	Liverpool Street DARLINGHURST NSW 2010
101/255890	S398240	Customer Substation	8020	Liverpool Street DARLINGHURST NSW 2010
102/1051893	R200997	Customer Substation	8021	Liverpool Street DARLINGHURST NSW 2010
CP/SP57860	2419562	Customer Substation	8022	Loftus Street SYDNEY NSW 2000
212/809697	S636676	Customer Substation	8023	Lower Campbell Street SURRY HILLS NSW 2010
1/79752	W54211	Customer Substation	8025	Mcevoy Street WATERLOO NSW 2017
Auto Consol 15164-213	P761098	Customer Substation	8027	Macarthur Street ULTIMO NSW 2007
CP/SP934	W265721	Customer Substation	8028	Macleay Street POTTS POINT NSW 2011
CP/SP17747	AB675417	Customer Substation	8030	Macquarie Street, 187 - 191 SYDNEY NSW 2000
CP/SP18259	T323358	Customer Substation	8032	Macquarie Street, 225 SYDNEY NSW 2000

Folio Identifier(s)	Head Lease registered no.	Usage	PMIS	Address
2/828392	Q689629	Customer Substation	8035	Maddox Street ALEXANDRIA NSW 2015
2/803412	W347555	Customer Substation	8036	Mandible Street ALEXANDRIA NSW 2015
1/566717	N129949	Customer Substation	8037	Mandible Street ALEXANDRIA NSW 2015
46/802895	2069812	Customer Substation	8038	Margaret Street SYDNEY NSW 2000
1/571303	Q90713	Customer Substation	8039	Margaret Lane SYDNEY NSW 2000
Auto Consol 8647-213	U788640	Customer Substation	8040	Margaret Street SYDNEY NSW 2000
CP/SP22906	V467954	Customer Substation	8041	Marian Street REDFERN NSW 2016
4648/669119	AC107623	Customer Substation	8044	Market Street, 42 SYDNEY NSW 2000
CP/SP55082	W614993	Customer Substation	8045	Pennant Hills Road THORNLEIGH NSW 2120
1/702204	W531408	Customer Substation	8046	Cutrock Road LISAROW NSW 2250
CP/SP7374	W531407	Customer Substation	8048	Carrington Avenue HURSTVILLE NSW 2220
36/225351	AD669078	Customer Substation	8049	Carter Street, 10 HOMEBUSH BAY NSW 2141
1/65859	W495572	Customer Substation	8050	Macdonald Street ERSKINEVILLE NSW 2043
1/631617	Y835077	Customer Substation	8051	Bumborah Point Road BUNNERONG NSW 2036

Folio Identifier(s)	Head Lease registered no.	Usage	PMIS	Address
1/959522	I352749	Customer Substation	8052	Martin Place SYDNEY NSW 2000
CP/SP53363	X24396	Customer Substation	8053	Averill Street RHODES NSW 2138
408/315228	W204548	Customer Substation	8054	Mentmore Avenue ROSEBERY NSW 2018
CP/SP49875	O10175	Customer Substation	8055	Urunga Parade MIRANDA NSW 2228
CP/SP76210	X565662	Customer Substation	8057	Dunning Avenue, 77 (Nr Morley Avenue) ROSEBERY NSW 2018
Auto Consol 10909-225	S806604	Customer Substation	8058	Morley Avenue ROSEBERY NSW 2018
CP/SP22283	W907403	Customer Substation	8061	Neild Avenue RUSHCUTTERS BAY NSW 2011
22/563604	X266582	Customer Substation	8063	Pacific Highway ST LEONARDS NSW 2065
1/SP6412	I257427	Customer Substation	8064	O'connell Street, 6 - 10 SYDNEY NSW 2000
201/815060	U266161	Customer Substation	8070	Warnervale Road WYONG NSW 2259
1/668997	W274291	Customer Substation	8073	O'riordan Street ALEXANDRIA NSW 2015
CP/SP30102	W922342	Customer Substation	8077	Orwell Street KINGS CROSS NSW 2011
1/218728	W497	Customer Substation	8080	Park Street SYDNEY NSW 2000
1/589608	V835222	Customer Substation	8081	Parker Lane HAYMARKET NSW 2000

Folio Identifier(s)	Head Lease registered no.	Usage	PMIS	Address
1/1080406; CP/SP76389	I739392	Customer Substation	8082	Pennys Lane KINGS CROSS NSW 2011
1/538524	X208570	Customer Substation	8086	Raglan Street, Nr Phillip Street WATERLOO NSW 2017
1/233910	Y198959	Customer Substation	8087	Phillip Street, Nr Raglan Street WATERLOO NSW 2017
A/372413; B/372413	U289264	Customer Substation	8088	Young Street, Nr Phillip Street SYDNEY NSW 2000
1/1204291	Z864677	Customer Substation	8089	Phillip Street SYDNEY NSW 2000
31/80459	W68542	Customer Substation	8090	Phillip Street SYDNEY NSW 2000
52/1049805	X893466	Customer Substation	8099	Forbes Street KINGS CROSS NSW 2011
1/628553	W384005	Customer Substation	8101	Pitt Street SYDNEY NSW 2000
1/597691	R663	Customer Substation	8104	Pitt Street, 175 SYDNEY NSW 2000
Auto Consol 13683-8	P918410	Customer Substation	8105	Pitt Street SYDNEY NSW 2000
1/1087916	I851406	Customer Substation	8107	Pitt Street, 255 - 259 SYDNEY NSW 2000
1/1039996	W350188	Customer Substation	8109	Pitt Street SYDNEY NSW 2000
103/714272	I534689	Customer Substation	8110	Pitt Street SYDNEY NSW 2000
3/1044304	R220701	Customer Substation	8111	Pitt Street SYDNEY NSW 2000

Folio Identifier(s)	Head Lease registered no.	Usage	PMIS	Address
30/841526	2514045	Customer Substation	8113	Sanitarium Road BERKELEY VALE NSW 2261
2/1014267	3631358	Customer Substation	8114	Powell Street (Elizabeth Street, 830 - 838) WATERLOO NSW 2017
CP/SP46973	E844293	Customer Substation	8115	Primrose Avenue ROSEBERY NSW 2018
Auto Consol 15478-151	AJ291199	Customer Substation	8116	Harris Street, 100 PYRMONT NSW 2009
CP/SP9299	P801417	Customer Substation	8117	Queen Street CHIPPENDALE NSW 2008
100/1187006	9390454	Customer Substation	8119	Ralph Street ALEXANDRIA NSW 2015
A/361014	8306894	Customer Substation	8120	Ralph Street ALEXANDRIA NSW 2015
CP/SP36073	Z954200	Customer Substation	8121	Ralph Street BEACONSFIELD NSW 2015
201/1186468; 202/1186468	AC836810	Customer Substation	8123	Redfern Street REDFERN NSW 2016
CP/SP73880	X993770	Customer Substation	8124	Bonds Road, 167 PUNCHBOWL NSW 2196
3/231358	W525165	Customer Substation	8125	Hill Road LIDCOMBE NSW 2141
100/816803; 201/826461	U347172	Customer Substation	8126	Canterbury Road BANKSTOWN NSW 2200
1/709528	W540402	Customer Substation	8129	Renwick Street REDFERN NSW 2016
1/19528	W548440	Customer Substation	8131	Rosebery Avenue WATERLOO NSW 2017

Folio Identifier(s)	Head Lease registered no.	Usage	PMIS	Address
100/730818	W797284	Customer Substation	8132	Rosebery Avenue, 22 - 34 ROSEBERY NSW 2018
2/566811	W450993	Customer Substation	8133	Rosebery Avenue ROSEBERY NSW 2018
20/1214609	V837397	Customer Substation	8134	Rosebery Avenue ROSEBERY NSW 2018
CP/SP10872	W646157	Customer Substation	8136	Roslyn Gardens, 50 - 58 ELIZABETH BAY NSW 2011
1/515095	Q419228	Customer Substation	8137	Roslyn Street DARLINGHURST NSW 2010
CP/SP66367	Q207973	Customer Substation	8138	Rothschild Avenue ROSEBERY NSW 2018
Auto Consol 5813-83	O347754	Customer Substation	8140	King Street CANTERBURY NSW 2193
CP/SP43251	O949570	Customer Substation	8141	Waine Street SURRY HILLS NSW 2010
CP/SP50705	N898001	Customer Substation	8144	Sir John Young Crescent, 22-40 WOOLLOOMOOLOO NSW 2011
CP/SP60285	2715876	Customer Substation	8145	Smith Street SURRY HILLS NSW 2010
A/398932	V207610	Customer Substation	8146	Sophia Street SURRY HILLS NSW 2010
CP/SP57612	T934628	Customer Substation	8147	Sophia Street SURRY HILLS NSW 2010
203/578501B; 203/578501A	X432123	Customer Substation	8148	Sophia Street SURRY HILLS NSW 2010
3/547558	I32839	Customer Substation	8149	Sophia Street SURRY HILLS NSW 2010

Folio Identifier(s)	Head Lease registered no.	Usage	PMIS	Address
CP/SP83116	AF103591	Customer Substation	8151	Springfield Avenue KINGS CROSS NSW 2011
41/703872	X230246	Customer Substation	8152	Princes Highway BLAKEHURST NSW 2221
CP/SP60848	AA787961	Customer Substation	8153	Stanley Street EAST SYDNEY NSW 2010
CP/SP31054	V945102	Customer Substation	8154	Susan Street CAMPERDOWN NSW 2050
18/788901	S25081	Customer Substation	8155	Sussex Street SYDNEY NSW 2000
CP/SP86512	AG901778	Customer Substation	8157	Sydneygate WATERLOO NSW 2017
1/86503	T794132	Customer Substation	8158	Thomas Street NEWTOWN NSW 2042
Auto Consol 10635-181	AG597192	Customer Substation	8161	Pitt Street, 37 - 49 (Underwood House) SYDNEY NSW 2000
CP/SP21251	W331958	Customer Substation	8163	Victoria Street DARLINGHURST NSW 2010
CP/SP20165	T435491	Customer Substation	8164	Victoria Street POTTS POINT NSW 2011
CP/SP18229	T941585	Customer Substation	8165	Victoria Street KINGS CROSS NSW 2011
Auto Consol 1048-159	N775496	Customer Substation	8166	Victoria Street POTTS POINT NSW 2011
1/1181499	U947548	Customer Substation	8167	Victoria Street & Darlinghurst Road POTTS POINT NSW 2011
11/582591; 10/582591	P821556	Customer Substation	8168	Waterloo Street SURRY HILLS NSW 2010

Folio Identifier(s)	Head Lease registered no.	Usage	PMIS	Address
2/707511	W164382	Customer Substation	8173	Wentworth Avenue SYDNEY NSW 2000
Auto Consol 14678-222	Q967495	Customer Substation	8174	Wentworth Avenue & Wemyss Lane SURRY HILLS NSW 2010
1/719633	V225829	Customer Substation	8175	William Lane (Gibbons Street, 37 - 61) REDFERN NSW 2016
2/807634	E95951	Customer Substation	8176	William Lane WOOLLOOMOOLOO NSW 2011
100/718727	W520407	Customer Substation	8177	William Lane WOOLLOOMOOLOO NSW 2011
10/595978	V845877	Customer Substation	8179	Wynyard Lane WYNYARD NSW 2000
Auto Consol 4721-97	R703225	Customer Substation	8180	Wynyard Street WYNYARD NSW 2000
1/600888	S426847	Customer Substation	8181	York Street SYDNEY NSW 2000
1/109554	I755732	Customer Substation	8183	York Street SYDNEY NSW 2000
Z/441622	V452193	Customer Substation	8184	Young Street REDFERN NSW 2016
10/732057	W595365	Customer Substation	8185	O'riordan Street ALEXANDRIA NSW 2015
101/858731; 10/1110571	W680027	Customer Substation	8187	The Avenue HEATHCOTE NSW 2233
22/8193	E118583	Customer Substation	8188	Beach Road WAVERLEY NSW 2024
CP/SP11959	P989918	Customer Substation	8189	Curlewis Street BONDI NSW 2026

Folio Identifier(s)	Head Lease registered no.	Usage	PMIS	Address
2/732731	W527240	Customer Substation	8194	Newland Street BONDJ JUNCTION NSW 2022
100/1212165	N779566	Customer Substation	8198	Oxford Street BONDJ JUNCTION NSW 2022
CP/SP31337	W488588	Customer Substation	8199	Pine Lane BONDJ JUNCTION NSW 2022
CP/SP22422	V907434	Customer Substation	8200	Sir Thomas Mitchell Road BONDJ NSW 2026
CP/SP42582	S804018	Customer Substation	8203	Spring Street BONDJ JUNCTION NSW 2022
CP/SP11960	R6220	Customer Substation	8204	Wellington Place BONDJ NSW 2026
1/216015	W967755	Network Substation	8205	Payten Avenue, 98a PUNCHBOWL NSW 2196
CP/SP4422	T185004	Customer Substation	8206	Addiscombe Road MANLY VALE NSW 2093
CP/SP34147	W272107	Customer Substation	8209	Allambie Road ALLAMBIE HEIGHTS NSW 2100
CP/SP78566	AC754621	Customer Substation	8215	Aquatic Drive, 2 BEACON HILL NSW 2100
6/84347	O286194	Customer Substation	8217	William Street NORTH SYDNEY NSW 2060
CP/SP3813	W32763	Customer Substation	8218	Avon Road DEE WHY WEST NSW 2099
CP/SP3095	L12370	Customer Substation	8221	Barrenjoey Road, 702 NEWPORT NSW 2106
1/88028	W319516	Customer Substation	8222	Bassett Street MONA VALE NSW 2103

Folio Identifier(s)	Head Lease registered no.	Usage	PMIS	Address
1/597872	S921044	Customer Substation	8227	Boola Place DEE WHY WEST NSW 2099
10/840238	AB100323	Customer Substation	8228	Woniara Road HURSTVILLE NSW 2220
20/632081	AH390310	Customer Substation	8231	Cabbage Tree Road, 79 BAYVIEW NSW 2104
CP/SP8689	V210128	Customer Substation	8235	Cavill Street HARBORD NSW 2096
7/7/1521	W94597	Customer Substation	8236	Chard Road BROOKVALE NSW 2100
CP/SP55545	W107864	Customer Substation	8237	Charlton Lane (Orchard Road, 7) BROOKVALE NSW 2100
1/706230	AH762216	Customer Substation	8238	Clarence Avenue (Pittwater Road, 932) DEE WHY NSW 2099
CP/SP4710	W388054	Customer Substation	8240	Coles Parade NEWPORT NSW 2106
1/803645	AB502102	Customer Substation	8241	Colooli Road NARRABEEN NSW 2101
CP/SP30206	W697547	Customer Substation	8246	Bourke Street, 322 - 340 DARLINGHURST NSW 2010
CP/SP39226	V868122	Customer Substation	8248	Cross Street BROOKVALE NSW 2100
CP/SP3503	T990966	Customer Substation	8249	Crown Road QUEENSCLIFF NSW 2096
1/773831	T794131	Customer Substation	8250	Currie Road FORESTVILLE NSW 2087

Folio Identifier(s)	Head Lease registered no.	Usage	PMIS	Address
CP/SP4745	AC471883	Customer Substation	8251	Dee Why Parade, 84 - 88 DEE WHY NSW 2099
CP/SP4660	T745439	Customer Substation	8252	Dee Why Parade, 89 DEE WHY NSW 2099
2/SP20037	V207611	Customer Substation	8253	Dee Why Parade DEE WHY NSW 2099
CP/SP9414	AG56747	Customer Substation	8255	Devitt Street, 16 - 18 NARRABEEN NSW 2101
1/572945	V18058	Customer Substation	8257	Eastbank Street COLLAROY NSW 2097
1496/752038	W13692	Customer Substation	8258	Ellen Street CURL CURL NSW 2096
CP/SP49473	W360425	Customer Substation	8259	Ada Avenue, 1 - 7 BROOKVALE NSW 2100
102/230584	W427442	Customer Substation	8261	Ethel Avenue BROOKVALE NSW 2100
CP/SP23101	V866780	Customer Substation	8264	Fisher Road DEE WHY NSW 2099
CP/SP7228	V10934	Customer Substation	8265	Foam Street HARBORD NSW 2096
433/839352	AF930350	Customer Substation	8268	Bridge Street HURSTVILLE NSW 2220
1/241708	T220368	Customer Substation	8269	Fitzpatrick Avenue BEACON HILL NSW 2100
1/550275	V925274	Customer Substation	8271	Gordon Street MANLY VALE NSW 2093
Auto Consol 15341-220	T896541	Customer Substation	8272	Glen Street BELROSE NSW 2085

Folio Identifier(s)	Head Lease registered no.	Usage	PMIS	Address
CP/SP3791	W226241	Customer Substation	8273	Golf Avenue MONA VALE NSW 2103
100/817162	K19673	Customer Substation	8276	Green Street BROOKVALE NSW 2100
CP/SP67236	V649853	Customer Substation	8280	Grosvenor Place BROOKVALE NSW 2100
CP/SP6597	W396422	Customer Substation	8281	Harbord Road HARBORD NSW 2096
3/33310	W614992	Customer Substation	8282	Harbord Road BROOKVALE NSW 2100
2/604580	V576511	Customer Substation	8283	Homestead Avenue COLLAROY NSW 2097
CP/SP33556	V283405	Customer Substation	8285	Ilikai Place DEE WHY NSW 2099
B/366659	V821990	Customer Substation	8286	Ingleside Road INGLESIDE NSW 2101
1/363778 2/363778	W102150	Customer Substation	8287	Inman Road DEE WHY WEST NSW 2099
100/611332	T899153	Customer Substation	8288	Inman Road, 12 DEE WHY NSW 2099
220/1159968A; 220/1159968B	V35778	Customer Substation	8289	Jacksons Road WARRIEWOOD NSW 2102
CP/SP7177	W321532	Customer Substation	8291	Jenkins Street COLLAROY NSW 2097
CP/SP5948	V374532	Customer Substation	8293	Koorala Street MANLY VALE NSW 2093
CP/SP2594	V533133	Customer Substation	8294	Lismore Avenue DEE WHY NSW 2099

Folio Identifier(s)	Head Lease registered no.	Usage	PMIS	Address
31/855390	I605293	Customer Substation	8295	Kent Street SYDNEY NSW 2000
35/7912	V952852	Customer Substation	8296	Mcdonald Street HARBORD NSW 2096
CP/SP6472	V274620	Customer Substation	8297	Mcdonald Street HARBORD NSW 2096
111/603028; 112/603028	V837641	Customer Substation	8300	Middleton Road, 24 DEE WHY NSW 2099
CP/SP66542	V702086	Customer Substation	8301	Miles Street BROOKVALE NSW 2100
Auto Consol 1469-89	AC614359	Customer Substation	8302	Mimosa Street FRENCHS FOREST NSW 2086
F/404261	V8545	Customer Substation	8303	Mitala Street NEWPORT NSW 2106
1/733384	V572741	Customer Substation	8304	Mitchell Road BROOKVALE NSW 2100
CP/SP3364	V253833	Customer Substation	8307	Mooramba Road DEE WHY NSW 2099
1/1037395	W202373	Customer Substation	8308	Morgan Road BELROSE NSW 2085
1/212382	AB335505	Customer Substation	8310	Oaks Avenue DEE WHY NSW 2099
3/212382	W416242	Customer Substation	8311	Oaks Avenue DEE WHY NSW 2099
CP/SP3399	W617166	Customer Substation	8312	Oaks Avenue DEE WHY NSW 2099
CP/SP9097	V291300	Customer Substation	8313	Oaks Avenue, 119 DEE WHY NSW 2099

Folio Identifier(s)	Head Lease registered no.	Usage	PMIS	Address
Auto Consol 8476-249	U756639	Customer Substation	8315	Gloucester Road HURSTVILLE NSW 2220
CP/SP3539	W321531	Customer Substation	8316	Ocean Street NARRABEEN NSW 2101
202/707605	X896858	Customer Substation	8317	Old Pittwater Road BROOKVALE NSW 2100
112/1213005	W148334	Customer Substation	8318	Old Pittwater Road BROOKVALE NSW 2100
2/656393	T393023	Customer Substation	8319	Old Pittwater Road BROOKVALE NSW 2100
CP/SP83180	AH212208	Customer Substation	8320	Old Pittwater Road, 134 BROOKVALE NSW 2100
100/1208859	S610098	Customer Substation	8322	Old Pittwater Road BROOKVALE NSW 2100
CP/SP3164	W219302	Customer Substation	8324	Oliver Street HARBORD NSW 2096
CP/SP2149	V863127	Customer Substation	8325	Pacific Parade, 18 DEE WHY NSW 2099
Auto Consol 15154-188	W998198	Customer Substation	8327	Pacific Parade, 32 - 34 DEE WHY NSW 2099
CP/SP8577	X336338	Customer Substation	8328	Pacific Parade DEE WHY NSW 2099
CP/SP7186	V462692	Customer Substation	8329	Pacific Parade DEE WHY NSW 2099
CP/SP5641	V18057	Customer Substation	8331	Park Street & Mactier Street NARRABEEN NSW 2101
1/605804	S880043	Customer Substation	8333	Park Street MONA VALE NSW 2103

Folio Identifier(s)	Head Lease registered no.	Usage	PMIS	Address
CP/SP677	W128165	Customer Substation	8335	Pittwater Road, 1122 COLLAROY NSW 2097
4/539384	T796340	Customer Substation	8336	Pittwater Road, 626 BROOKVALE NSW 2100
51/826470	V845876	Customer Substation	8338	Prahran Avenue DAVIDSON NSW 2085
563/707422	W386076	Customer Substation	8340	Pittwater Road BROOKVALE NSW 2100
CP/SP5295	W166215	Customer Substation	8344	Quirk Road, 29 MANLY VALE NSW 2093
1/836109	W448702	Customer Substation	8345	Quirk Street DEE WHY NSW 2099
90/567935	V84768	Customer Substation	8346	Ralston Avenue BELROSE NSW 2085
CP/SP6172	V707124	Customer Substation	8347	Ramsay Street COLLAROY NSW 2097
CP/SP6917	W77078	Customer Substation	8348	Richmond Avenue, 13 - 15 DEE WHY NSW 2099
CP/SP10419	T899148	Customer Substation	8349	Robertson Street, 10 NARRABEEN NSW 2101
CP/SP3849	V718901	Customer Substation	8352	Soldiers Avenue HARBORD NSW 2096
20/1209801	W343361	Customer Substation	8353	Sorlie Place FRENCHS FOREST NSW 2086
CP/SP19713	W28306	Customer Substation	8354	South Creek Road DEE WHY WEST NSW 2099
100/611332	V91891	Customer Substation	8355	South Creek Road & Campbell Avenue DEE WHY WEST NSW 2099

Folio Identifier(s)	Head Lease registered no.	Usage	PMIS	Address
CP/SP45477	T969376	Customer Substation	8357	South Creek Road DEE WHY NSW 2099
CP/SP6025	V222698	Customer Substation	8359	Stuart Street COLLARROY NSW 2097
9/248569	T779782	Customer Substation	8362	Tepko Road TERREY HILLS NSW 2084
6/255720	V907435	Customer Substation	8363	Tepko Road TERREY HILLS NSW 2084
CP/SP16849	T407579	Customer Substation	8364	Terrol Crescent MONA VALE NSW 2103
6/201553	V658218	Customer Substation	8368	Villiers Place DEE WHY WEST NSW 2099
CP/SP4329	V477097	Customer Substation	8369	Waine Street HARBORD NSW 2096
CP/SP37313	W105048	Customer Substation	8375	William Street BROOKVALE NSW 2100
CP/SP6502	W291389	Customer Substation	8376	Wyadra Avenue HARBORD NSW 2096
201/1030293	W557759	Customer Substation	8378	The Crescent KINGSGROVE NSW 2208
1/240490; 27/237387	Y814454	Customer Substation	8379	Bannerman Crescent ROSEBERY NSW 2018
CP/SP40795	U579721	Customer Substation	8381	Albert Lane CHATSWOOD NSW 2067
10/1143909	W659273	Customer Substation	8383	Archer Street CHATSWOOD NSW 2067

Folio Identifier(s)	Head Lease registered no.	Usage	PMIS	Address
10/1143909	AF212972	Customer Substation	8384	Archer Street Chatswood Chase Shopping Centre CHATSWOOD NSW 2067
CP/SP79306	Q25595	Customer Substation	8386	Barcoo Street, 20 EAST ROSEVILLE NSW 2069
2/532736; 1/87207	X415067	Customer Substation	8388	Barton Road ARTARMON NSW 2064
CP/SP36156	S801699	Customer Substation	8389	Bertram Street CHATSWOOD NSW 2067
1/1090525	P365940	Customer Substation	8390	Help Street & Brown Street CHATSWOOD NSW 2067
1/773378	9944645	Customer Substation	8391	Brown Street CHATSWOOD NSW 2067
6/270714	N323819	Customer Substation	8392	Campbell Street, 12 GORE HILL NSW 2065
CP/SP61871	5984355	Customer Substation	8394	Carlotta Street, 20 - 22 ARTARMON NSW 2064
Auto Consol 13289-243	Q1971	Customer Substation	8395	Chandos Street ST LEONARDS NSW 2065
CP/SP60114	5706237	Customer Substation	8396	Christie Street ST LEONARDS NSW 2065
4/C/6291	T78265	Customer Substation	8398	Crabbes Avenue WILLOUGHBY NSW 2068
Auto Consol 8402-235	Z138695	Customer Substation	8400	Dickson Avenue GORE HILL NSW 2065
1/1070012	W417534	Customer Substation	8402	Eastern Valley Way, 350 CASTLE COVE NSW 2069

Folio Identifier(s)	Head Lease registered no.	Usage	PMIS	Address
CP/SP85582	V343344	Customer Substation	8404	Eastern Valley Way, 356a - 360 CASTLE COVE NSW 2069
11/611594	S695227	Customer Substation	8405	Eastern Valley Way CASTLECRAG NSW 2068
CP/SP43919	W315302	Customer Substation	8406	Endeavour Street CHATSWOOD NSW 2067
1/1035345	O216447	Customer Substation	8407	Lord Street BOTANY NSW 2019
CP/SP73780	P634338	Customer Substation	8409	Fleet Lane CHATSWOOD NSW 2067
1/418152	W381968	Customer Substation	8410	Frederick Street ST LEONARDS NSW 2065
2/222317	O538390	Customer Substation	8411	Frederick Street ST LEONARDS NSW 2065
110/1038786	W593190	Customer Substation	8415	Hart Street, 5 - 9 CHATSWOOD NSW 2067
CP/SP33531	X647989	Customer Substation	8416	Help Street CHATSWOOD NSW 2067
1/929982	Q510439	Customer Substation	8417	Henry Lane NAREMBURN NSW 2065
1/776698	M394585	Customer Substation	8418	Herbert Street, 61 ST LEONARDS NSW 2065
2/778425	AB461561	Customer Substation	8419	Herbert Street, 2 ST LEONARDS NSW 2065
210/1172133	T327029	Customer Substation	8420	Herbert Street ST LEONARDS NSW 2065
1/812202	Z891554	Customer Substation	8424	Highgate Street AUBURN NSW 2144

Folio Identifier(s)	Head Lease registered no.	Usage	PMIS	Address
11/239924	S756837	Customer Substation	8425	Mccabe Place, 6 CHATSWOOD NSW 2067
CP/SP33999	X215998	Customer Substation	8427	Mills Lane CHATSWOOD NSW 2067
10/26/4241; 9/26/4241	R131131	Customer Substation	8428	Mitchell Street ST LEONARDS NSW 2065
CP/SP36898	Q233889	Customer Substation	8431	Pacific Highway ARTARMON NSW 2064
3/814242	I351848	Customer Substation	8434	Bryant Street PADSTOW NSW 2211
Auto Consol 12447-216	P12307	Customer Substation	8435	Post Office Lane CHATSWOOD NSW 2067
CP/SP71177	P805348	Customer Substation	8439	Ryan Lane NAREMBURN NSW 2065
100/803132	I779373	Customer Substation	8441	Smith Street CHATSWOOD NSW 2067
Auto Consol 6673-10	N298669	Customer Substation	8443	View Lane CHATSWOOD NSW 2067
311/717133	Y751462	Customer Substation	8445	Pierce Street NARARA NSW 2250
210/1172133	R441166	Customer Substation	8446	Westbourne Street ST LEONARDS NSW 2065
210/1172133	Y325424	Customer Substation	8447	Westbourne Street ST LEONARDS NSW 2065
CP/SP63839	Y622571	Customer Substation	8448	Whiting Street ARTARMON NSW 2064
20/10/4088; 19/10/4088	P758301	Customer Substation	8449	Whiting Street ARTARMON NSW 2064

Folio Identifier(s)	Head Lease registered no.	Usage	PMIS	Address
222/840328	8271036	Customer Substation	8450	Moxon Road, 55 PUNCHBOWL NSW 2196
CP/SP21608	W466746	Customer Substation	8451	Arthur Street (Off Cameron Street) EDGECLIFF NSW 2027
CP/SP21608	W86535	Customer Substation	8452	Arthur Street EDGECLIFF NSW 2027
1/716649	W517933	Customer Substation	8453	Pacific Highway ST LEONARDS NSW 2065
CP/SP19410	W79865	Customer Substation	8456	Cascade Street PADDINGTON NSW 2021
CP/SP69865	O293643	Customer Substation	8457	The Crescent STRATHFIELD NSW 2135
CP/SP4680	Z863995	Customer Substation	8459	Darling Point Road DARLING POINT NSW 2027
102/1034020	R729498	Customer Substation	8460	Edgecliff Road EDGECLIFF NSW 2027
52/1182618	W660884	Customer Substation	8461	Charlotte Road PORT BOTANY NSW 2036
CP/SP1792	X594261	Customer Substation	8462	Etham Avenue DARLING POINT NSW 2027
CP/SP370	W97616	Customer Substation	8463	Fullerton Street, 8 - 14 WOOLLAHRA NSW 2025
CP/SP10364	Y449241	Customer Substation	8464	Glenmore Road PADDINGTON NSW 2021
1/1136943F	AE913840	Customer Substation	8465	Goldman Lane DOUBLE BAY NSW 2028

Folio Identifier(s)	Head Lease registered no.	Usage	PMIS	Address
CP/SP62841	Q84549	Customer Substation	8468	Hegarty Lane BONDI JUNCTION NSW 2022
100/773106	E675856	Customer Substation	8469	Jersey Road WOOLLAHRA NSW 2025
1/630927	T766420	Customer Substation	8470	Kent Road ROSE BAY NSW 2029
Auto Consol 15463-195	AB632958	Customer Substation	8471	Cross Street, 20 - 26 & Knox Lane DOUBLE BAY NSW 2028
CP/SP70456	AA235246	Customer Substation	8472	Mahoney Lane RUSHCUTTERS BAY NSW 2011
5/243380	8812328	Customer Substation	8474	New Cameron Street PADDINGTON NSW 2021
CP/SP22724	V930637	Customer Substation	8475	New Mclean Street EDGECLIFF NSW 2027
1/74398	Q591000	Customer Substation	8476	New South Head Road EDGECLIFF NSW 2027
CP/SP20175	T467262	Customer Substation	8478	New South Head Road DOUBLE BAY NSW 2028
4/263122	O165628	Customer Substation	8479	Botany Road BOTANY NSW 2019
1/630927	S537843	Customer Substation	8480	Old South Head Road, 458a ROSE BAY NSW 2029
CP/SP4428	Z56870	Customer Substation	8482	Thornton Road, 5 - 11 DARLING POINT NSW 2027
100/617017	S980694	Customer Substation	8483	Transvaal Avenue DOUBLE BAY NSW 2028
CP/SP2780	U982834	Customer Substation	8485	Underwood Street PADDINGTON NSW 2021

Folio Identifier(s)	Head Lease registered no.	Usage	PMIS	Address
104/1092747	Q689738	Customer Substation	8486	Vaucluse Road VAUCLUSE NSW 2030
1/663630	W420372	Customer Substation	8487	Victoria Road BELLEVUE HILL NSW 2023
131/SP3686	8505058	Customer Substation	8488	Thornton Street & Yarranabbe Road DARLING POINT NSW 2027
CP/SP64558	E928158	Customer Substation	8489	Young Street, Nr Beggs Lane PADDINGTON NSW 2021
1/738465	X991616	Customer Substation	8490	Adelaide Road TUMBI UMBI NSW 2261
CP/SP18594	V976259	Customer Substation	8491	Amber Lane THE ENTRANCE NSW 2261
11/1176776	V436763	Customer Substation	8492	Tradesman Drive & Chittaway Road BERKELEY VALE NSW 2261
1/867292	W364359	Customer Substation	8493	Chittaway Road CHITTAWAY POINT NSW 2261
9/4/3368	W148332	Customer Substation	8494	Gavenlock Road TUGGERAH NSW 2259
102/788179	W65521	Customer Substation	8495	Hereford Street BERKELEY VALE NSW 2261
521/775167; 522/775167	W105045	Customer Substation	8498	Pacific Highway TUGGERAH NSW 2259
1/775302	AG887454	Customer Substation	8499	Henderson Street, 75 TURRELLA NSW 2205
Auto Consol 3986-156	I94895	Customer Substation	8500	Bijou Lane HAYMARKET NSW 2000

Folio Identifier(s)	Head Lease registered no.	Usage	PMIS	Address
1/1154356	I15171	Customer Substation	8501	The Entrance Road BATEAU BAY NSW 2261
1/1154356	W168555	Customer Substation	8502	The Entrance Road BATEAU BAY NSW 2261
2/740534	E721848	Customer Substation	8503	Tradesman Drive BERKELEY VALE NSW 2261
1/733448	W331559	Customer Substation	8504	Wallahah Road GOROKAN NSW 2263
11/1043041	X316516	Customer Substation	8505	Waterloo Road NORTH RYDE NSW 2113
1/792390	W596898	Customer Substation	8507	Railway Street CHATSWOOD NSW 2067
2/1073908	W802454	Customer Substation	8509	Grafton Street BONDI JUNCTION NSW 2022
B/366725	W789540	Customer Substation	8510	Mcperson Street BANKSMEADOW NSW 2019
CP/SP79987	W580190	Customer Substation	8512	Sefton Road THORNLEIGH NSW 2120
34/4301	W861333	Customer Substation	8513	Gertrude Street ARNCLIFFE NSW 2205
101/731480	X191461	Customer Substation	8514	George Street, 815 & Bijou Lane HAYMARKET NSW 2000
1/570270	X307103	Customer Substation	8515	Ritchie Street RAMSGATE NSW 2217
21/1158118	E495886	Customer Substation	8516	Gallipoli Road LONG JETTY NSW 2261

Folio Identifier(s)	Head Lease registered no.	Usage	PMIS	Address
1/1089558	9198666	Customer Substation	8517	Port Hacking Road SYLVANIA NSW 2224
1/870075	AD344493	Customer Substation	8519	Derby Street, 33 - 47 SILVERWATER NSW 2128
1/62297	X72455	Customer Substation	8522	Jones Street, 45 & Wattle Street ULTIMO NSW 2007
2/1084966	W729540	Customer Substation	8524	Mimosa Road GREENACRE NSW 2190
CP/SP34812	AG474138	Customer Substation	8525	Amy Lane CAMPSIE NSW 2194
11/790470	W717985	Customer Substation	8526	Kangoo Road KARIONG NSW 2250
CP/SP16728	W839134	Customer Substation	8527	Meta Street, 42 CARINGBAH NSW 2229
19/270678	W861335	Customer Substation	8528	Manns Street WEST GOSFORD NSW 2250
Auto Consol 9118-247; B/30778	W846713	Customer Substation	8529	Milton Street CANTERBURY NSW 2193
3/541919	X67675	Customer Substation	8530	Port Hacking Road MIRANDA NSW 2228
1/191211	Z154771	Customer Substation	8531	Kelly Street ULTIMO NSW 2007
51/863148; 2/1185304	X33380	Customer Substation	8532	Hereford Street BERKELEY VALE NSW 2261
151/550554	X202719	Customer Substation	8534	Awaba Street LISAROW NSW 2250
1/1203289	W795398	Customer Substation	8535	Pacific Highway, 504 (Friedlander Place) ST LEONARDS NSW 2065

Folio Identifier(s)	Head Lease registered no.	Usage	PMIS	Address
CP/SP74090	W738203	Customer Substation	8536	Bourke Road ALEXANDRIA NSW 2015
2/711127	Y484466	Customer Substation	8537	Lorraine Avenue BERKELEY VALE NSW 2261
1/126705; 1/165492	W804081	Customer Substation	8538	Coast Avenue CRONULLA NSW 2230
CP/SP38285	E574864	Customer Substation	8541	Forest Road WARRIEWOOD NSW 2102
12/803324	Z647946	Customer Substation	8542	Bridge Road STANMORE NSW 2048
15/746616	W818404	Customer Substation	8546	Mary Street AUBURN NSW 2144
101/711473	AH321938	Customer Substation	8547	Percy Street AUBURN NSW 2144
CP/SP88235	W832130	Customer Substation	8548	16 Mavis Street, CONDELL PARK NSW 2200
CP/SP33823	X43586	Customer Substation	8549	Belmore Road RANDWICK NSW 2031
1/736779	W767920	Customer Substation	8552	Norton Street ASHFIELD NSW 2131
491/856777	X24401	Customer Substation	8555	Biloela Street VILLAWOOD NSW 2163
2/749572A; 2/749572B	X829939	Customer Substation	8556	Avoca Drive KINCUMBER NSW 2251
4/794496	X215999	Customer Substation	8557	Derby Street SILVERWATER NSW 2128
11/1036457	W836709	Customer Substation	8559	Orion Road LANE COVE NSW 2066

Folio Identifier(s)	Head Lease registered no.	Usage	PMIS	Address
36/3174	X394029	Customer Substation	8561	Clifford Street MOSMAN NSW 2088
Auto Consol 8489-169	X167919	Customer Substation	8562	Huntley Street ALEXANDRIA NSW 2015
CP/SP32076	Z359070	Customer Substation	8563	Thomas Street HAYMARKET NSW 2000
CP/SP70854	X364438	Customer Substation	8564	Liverpool Street DARLINGHURST NSW 2010
5/1111425; 8/1111425	X163951	Customer Substation	8565	Pacific Highway, 407 & Alto Place ARTARMON NSW 2064
CP/SP31461	X468069	Customer Substation	8566	Darling Point Road DARLING POINT NSW 2027
6/628960	X235330	Customer Substation	8567	31-33 Maddox Street, ALEXANDRIA NSW 2015
1/952691	X51249	Customer Substation	8569	Bonds Road PUNCHBOWL NSW 2196
1/590790	X235331	Customer Substation	8570	Botany Road BOTANY NSW 2019
101/733002	X403990	Customer Substation	8571	Arthur Street NORTH SYDNEY NSW 2060
1/668902	X227301	Customer Substation	8572	Macintosh Street MASCOT NSW 2020
CP/SP33308	X202718	Customer Substation	8574	Loveridge Street ALEXANDRIA NSW 2015
11/6901	X307106	Customer Substation	8575	Flood Street, 185 (Whiting Street, 8) LEICHHARDT NSW 2040
105/585775	X866404	Customer Substation	8576	Barry Avenue MORTDALE NSW 2223

Folio Identifier(s)	Head Lease registered no.	Usage	PMIS	Address
CP/SP34044	X265995	Customer Substation	8581	Hunter Street HORNSBY NSW 2077
1/108372	Y119707	Customer Substation	8582	Lane Cove Road NORTH RYDE NSW 2113
3/28020	X48584	Customer Substation	8583	Orion Road LANE COVE WEST NSW 2066
8/771311	X712060	Customer Substation	8584	Chandos Street, 39 - 41 ST LEONARDS NSW 2065
CP/SP30478	Y128066	Customer Substation	8585	Kitchener Street ST IVES NSW 2075
1/596451	X186471	Customer Substation	8586	Sefton Road THORNLEIGH NSW 2120
21/718774	X757526	Customer Substation	8587	Ricketty Street MASCOT NSW 2020
2/SP11998	X33382	Customer Substation	8588	Salisbury Road ASQUITH NSW 2077
2/555439	X38644	Customer Substation	8589	Myoora Road SOMERSBY NSW 2250
B/393277	X435902	Customer Substation	8590	Old Barrenjoey Road AVALON NSW 2107
1/748007	X161050	Customer Substation	8591	Mcevoy Street, 10 - 20 ALEXANDRIA NSW 2015
10/749713	AE920819	Customer Substation	8592	Miller Street, 60 NORTH SYDNEY NSW 2060
1/785343	X258810	Customer Substation	8593	Willoughby Lane CROWS NEST NSW 2065
1/220080	X341001	Customer Substation	8594	Hall Street AUBURN NSW 2144

Folio Identifier(s)	Head Lease registered no.	Usage	PMIS	Address
1/522099	X179721	Customer Substation	8595	Arcadia Road SOMERSBY NSW 2250
2/1208119	Y473768	Customer Substation	8596	Reservoir Road SOMERSBY NSW 2250
23/787059	X394034	Customer Substation	8597	Sefton Road THORNLEIGH NSW 2120
61/869675	X491191	Customer Substation	8599	Fisher Road North, 155 - 171 DEE WHY NSW 2099
95/7866	X147457	Customer Substation	8601	168 - 176 Carrington Street, REVESBY NSW 2212
CP/SP32861	Z758914	Customer Substation	8602	Darley Road MANLY NSW 2095
1/668876	Y390626	Customer Substation	8603	O'Riordan Street, 163 MASCOT NSW 2020
1/930503	X712285	Customer Substation	8605	Broadway, 255 Nr Grose Street GLEBE NSW 2037
Auto Consol 11750-229; 17/B/1961	Y677211	Customer Substation	8606	Byrnes Road BOTANY NSW 2019
2/590251	X647076	Customer Substation	8608	Sefton Road THORNLEIGH NSW 2120
CP/SP72768	Y297204	Customer Substation	8609	Forrester Street, 13 - 15 KINGSGROVE NSW 2208
1/719188	X572730	Customer Substation	8610	Rawson Road GREENACRE NSW 2190
CP/SP32396	Z6888	Customer Substation	8611	Cockthorpe Road AUBURN NSW 2144
CP/SP91866	X321073	Customer Substation	8612	Liverpool Street, 223 ASHFIELD NSW 2131

Folio Identifier(s)	Head Lease registered no.	Usage	PMIS	Address
618/720786; 4/802920	X779107	Customer Substation	8613	Sydney Steel Road MARRICKVILLE NSW 2204
12/814916	Z178470	Customer Substation	8614	Bungalow Avenue PYMBLE NSW 2073
1/746429	X408330	Customer Substation	8615	Pacific Highway, 100 ST LEONARDS NSW 2065
1/732309	X750878	Customer Substation	8617	Mercury Road BEVERLY HILLS NSW 2209
1/881937	X512418	Customer Substation	8618	Kalawarra Road WYOMING NSW 2250
1/633234	X403991	Customer Substation	8619	Wicks Road NORTH RYDE NSW 2113
CP/SP71334	X846880	Customer Substation	8622	Talavera Road, 64 NORTH RYDE NSW 2113
2/556743	Y153985	Customer Substation	8624	Madeline Street ENFIELD NSW 2136
3/788131	X532410	Customer Substation	8628	O'riordan Street ALEXANDRIA NSW 2015
CP/SP53094	Y473770	Customer Substation	8629	Pembroke Street SURRY HILLS NSW 2010
14/732494	Y39221	Customer Substation	8634	Skyline Place FRENCHS FOREST NSW 2086
1/776148	X628869	Customer Substation	8635	Rowe Street EASTWOOD NSW 2122
CP/SP31796	X801107	Customer Substation	8636	Short Street CHATSWOOD NSW 2067
2/740703	X833123	Customer Substation	8637	Orion Road, 15 LANE COVE NSW 2066

Folio Identifier(s)	Head Lease registered no.	Usage	PMIS	Address
1/708173	X359717	Customer Substation	8638	Brisbane Street SURRY HILLS NSW 2010
1/664689	X419774	Customer Substation	8640	Doody Street ALEXANDRIA NSW 2015
1/620352	X393998	Customer Substation	8641	Edward Street PYRMONT NSW 2009
2/701356	Y356281	Customer Substation	8643	Morley Avenue ROSEBERY NSW 2018
CP/SP39751	Z876109	Customer Substation	8644	Glenmore Road PADDINGTON NSW 2021
100/862635	X556056	Customer Substation	8645	Cosgrove Road ENFIELD NSW 2136
1/402485	X615055	Customer Substation	8646	Captain Cook Drive KURNELL NSW 2231
2/240188	Y319740	Customer Substation	8647	The Boulevarde KIRRAWEE NSW 2232
1/1146779	AD751819	Customer Substation	8648	Pacific Highway, 91 Cnr College Crescent HORNSBY NSW 2077
CP/SP41837	E186148	Customer Substation	8649	Bungan Lane MONA VALE NSW 2103
1/816173	X626883	Customer Substation	8650	Castlereagh Street (Museum Station South) SYDNEY NSW 2000
101/740939	Y241554	Customer Substation	8651	Haig Street MAROUBRA JUNCTION NSW 2035
CP/SP91868	AK549622	Customer Substation	8654	Angelo Street NORTH SYDNEY NSW 2060

Folio Identifier(s)	Head Lease registered no.	Usage	PMIS	Address
1/749632	X869348	Customer Substation	8655	Ulmarra Place EAST LINDFIELD NSW 2070
1/740385	Y254807	Customer Substation	8656	Boorea Street, 42 AUBURN NSW 2144
1/739796	I462683	Customer Substation	8657	Gibson Avenue PADSTOW NSW 2211
1/664690	Y42734	Customer Substation	8658	Lachlan Street WATERLOO NSW 2017
1/82632	X801106	Customer Substation	8659	Bourke Road ALEXANDRIA NSW 2015
CP/SP31284	X640838	Customer Substation	8660	Sussex Street, 336 - 346 (Harris Street, 579 - 583) SYDNEY NSW 2000
100/732204	X468072	Customer Substation	8662	Baumans Road, 93 PEAKHURST NSW 2210
Auto Consol 8632-245	E26208	Customer Substation	8664	Yallabee Avenue GOSFORD NSW 2250
4/1046092	X923578	Customer Substation	8667	Waterloo Road NORTH RYDE NSW 2113
CP/SP17393	Y27514	Customer Substation	8669	Liverpool Street, 223 - 225 DARLINGHURST NSW 2010
12/1124107	X603943	Customer Substation	8671	Davies Road, 45 PADSTOW NSW 2211
1/553986	X932343	Customer Substation	8673	Skinner Avenue PUNCHBOWL NSW 2196
2/30013	X626888	Customer Substation	8676	The Boulevard KIRRAWEE NSW 2232

Folio Identifier(s)	Head Lease registered no.	Usage	PMIS	Address
2/718718	Y592244	Customer Substation	8677	Bridge Street PYMBLE NSW 2073
621/1128314	X843857	Customer Substation	8678	Fox Valley Road WAHROONGA NSW 2076
4/1134234	AE529007	Customer Substation	8679	Blue Street, 5 NORTH SYDNEY NSW 2060
CP/SP50706	Y252212	Customer Substation	8680	Endeavour Street CHATSWOOD NSW 2067
210/1172133	X626885	Customer Substation	8681	Reserve Road ST LEONARDS NSW 2065
3/13475	X759709	Customer Substation	8682	Allen Street ARNCLIFFE NSW 2205
2/182322	X637709	Customer Substation	8683	Turrella Street TURRELLA NSW 2205
11/880156A; 11/880156B	Y492332	Customer Substation	8684	Brisbane Water Drive, 269 (Henry Kendall Street) WEST GOSFORD NSW 2250
700/731980	X840043	Customer Substation	8685	The Entrance Road ERINA NSW 2250
1/746830	X829937	Customer Substation	8686	Pitt Street, 130 (Lees Court) SYDNEY NSW 2000
CP/SP74674	Y224950	Customer Substation	8687	Bathurst Street, 97 - 99 SYDNEY NSW 2000
Auto Consol 15444-138	X932345	Customer Substation	8688	Mary Street SURRY HILLS NSW 2010
25/E/8529	X886237	Customer Substation	8689	Parraweena Road TAREN POINT NSW 2229

Folio Identifier(s)	Head Lease registered no.	Usage	PMIS	Address
1/731307	Z28742	Customer Substation	8690	Mcintosh Avenue CHATSWOOD NSW 2067
5/737137	X896857	Customer Substation	8691	Warriewood Road WARRIEWOOD NSW 2102
4/775631	Y567825	Customer Substation	8692	Racecourse Road WEST GOSFORD NSW 2250
371/205858	X737471	Customer Substation	8694	Ibis Road TUGGERAH NSW 2259
18/259028	E985936	Customer Substation	8697	Shakespeare Place & Cahill Express SYDNEY NSW 2000
322/1180132	Y91222	Customer Substation	8698	Parraweena Road, 106 - 128 TAREN POINT NSW 2229
Auto Consol 15519-164	X893469	Customer Substation	8699	Grosvenor Street & Grafton Street BONDI JUNCTION NSW 2022
1/738262	X730906	Customer Substation	8700	Little Walker Street NORTH SYDNEY NSW 2060
1/738322	Y364613	Customer Substation	8701	Glen Street MILSONS POINT NSW 2061
21/601873	Y116800	Customer Substation	8702	Avoca Drive AVOCA BEACH NSW 2251
7/1090622	Y574421	Customer Substation	8703	Jusfrute Drive WEST GOSFORD NSW 2250
101/1199035	Y173161	Customer Substation	8705	Fariola Street SILVERWATER NSW 2128
2/715461	E99123	Customer Substation	8706	Parraweena Road MIRANDA NSW 2228
1/784813	Y128065	Customer Substation	8707	Beaumont Road MOUNT KURING- GAI NSW 2080

Folio Identifier(s)	Head Lease registered no.	Usage	PMIS	Address
1/1185426	Y2533	Customer Substation	8708	Moore Street LEICHHARDT NSW 2040
1/224728	X814914	Customer Substation	8710	Pitt Street WATERLOO NSW 2017
6/628960	U775743	Customer Substation	8711	Maddox Street ALEXANDRIA NSW 2015
7/700498	X814873	Customer Substation	8713	Beauchamp Road (Anzac Parade, 315a) MATRAVILLE NSW 2036
8/700498	X814872	Customer Substation	8714	Messines Place MATRAVILLE NSW 2036
6/700498	X814913	Customer Substation	8715	Lone Pine Parade MATRAVILLE NSW 2036
CP/SP32682	Y59606	Customer Substation	8716	Wassell Street MATRAVILLE NSW 2036
5/1071752	Y229851	Customer Substation	8717	Longueville Road, 71 LANE COVE NSW 2066
42/1153360	O64746	Customer Substation	8718	Talavera Road MACQUARIE PARK NSW 2113
2/737438	Y19898	Customer Substation	8720	Rodborough Road, 10 BEACON HILL NSW 2100
1/88075	Y614073	Customer Substation	8721	Danks Street WATERLOO NSW 2017
CP/SP64082	Y99643	Customer Substation	8722	O'riordan Street ALEXANDRIA NSW 2015
11/1034612	Z451302	Customer Substation	8723	King Road HORNSBY NSW 2077

Folio Identifier(s)	Head Lease registered no.	Usage	PMIS	Address
1/875483	Z372538	Customer Substation	8724	Henderson Street TURRELLA NSW 2205
2/748426	Y204348	Customer Substation	8725	Bassett Street MONA VALE NSW 2103
11/1029174; 10/1029174	E715498	Customer Substation	8727	Belmont Road CREMORNE NSW 2090
100/633054	Y565545	Customer Substation	8728	Fotheringham Street ENMORE NSW 2042
12/248944	O162240	Customer Substation	8730	Gavenlock Road TUGGERAH NSW 2259
CP/SP70949	Z12584	Customer Substation	8731	Railway Parade, 4 BURWOOD NSW 2134
2/714965	Y192169	Customer Substation	8732	Endeavour Road CARINGBAH NSW 2229
3/740703	Y420500	Customer Substation	8733	Orion Road LANE COVE NSW 2066
CP/SP34222	Y934340	Customer Substation	8734	Denison Street HILLSDALE NSW 2036
12/1005772	Y736804	Customer Substation	8735	Vanessa Street, 105 KINGSGROVE NSW 2208
24/1062529; 23/1062529	Y953407	Customer Substation	8737	Ernest Street NEUTRAL BAY NSW 2089
621/719012	Y437282	Customer Substation	8738	Humphries Lane HURSTVILLE NSW 2220
1/771947	O552484	Customer Substation	8739	Barrack Street & York Street SYDNEY NSW 2000
21/826371	U692913	Customer Substation	8740	Herbert Street, 39 ST LEONARDS NSW 2065

Folio Identifier(s)	Head Lease registered no.	Usage	PMIS	Address
100/774029	Y119708	Customer Substation	8741	Baringa Road NORTHBRIDGE NSW 2063
CP/SP75484	Y99644	Customer Substation	8742	Stapleton Avenue SUTHERLAND NSW 2232
CP/SP31979	Z6887	Customer Substation	8743	Phillip Street SYDNEY NSW 2000
1/560154	Y369732	Customer Substation	8744	Campbell Street ST PETERS NSW 2044
2/108129	Y831107	Customer Substation	8745	Avoca Street RANDWICK NSW 2031
10/241877	Y244627	Customer Substation	8746	Apollo Place LANE COVE WEST NSW 2066
1/788579	Y402333	Customer Substation	8747	Little Walker Street NORTH SYDNEY NSW 2060
10/228281	Y478527	Customer Substation	8750	View Street MARRICKVILLE NSW 2204
3/775039	Z721973	Customer Substation	8751	Young Street WATERLOO NSW 2017
CP/SP76663	Y718377	Customer Substation	8752	Watt Street GOSFORD NSW 2250
132/1189734	Y816762	Customer Substation	8753	Australia Avenue (8 Herb Elliott Avenue) SYDNEY OLYMPIC PARK NSW 2127
Auto Consol 15506-45	Y600958	Customer Substation	8754	Beauchamp Road BANKSMEADOW NSW 2019
9/719997	Y541467	Customer Substation	8755	Sydney Steel Road MARRICKVILLE NSW 2204
2/771780	E605067	Customer Substation	8756	Cairds Avenue BANKSTOWN NSW 2200

Folio Identifier(s)	Head Lease registered no.	Usage	PMIS	Address
200/774260	Y823682	Customer Substation	8757	Hilly Street MORTLAKE NSW 2137
3/220260	U355900	Customer Substation	8758	Underwood Road FLEMINGTON NSW 2140
18/748030	Y430700	Customer Substation	8759	Leighton Place ASQUITH NSW 2077
1/608746	Y473771	Customer Substation	8760	Berry Street NORTH SYDNEY NSW 2060
3/1098497	Z260151	Customer Substation	8762	Dignity Crescent WEST GOSFORD NSW 2250
10/446890	Y600959	Customer Substation	8763	York Street, 91 SYDNEY NSW 2000
1/792311	Y620426	Customer Substation	8764	Beach Street COOGEE NSW 2034
1/785980	Z682694	Customer Substation	8765	Parramatta Road SILVERWATER NSW 2128
H/361852	Y396055	Customer Substation	8766	Gardeners Road MASCOT NSW 2020
2/748733	Y287621	Customer Substation	8767	Rodborough Road, 18 BEACON HILL NSW 2100
1/749921	Z734240	Customer Substation	8768	Milperra Road, 31 REVESBY NSW 2212
11/1047924	Y412870	Customer Substation	8769	Birnie Avenue LIDCOMBE NSW 2141
9/4213	Y654979	Customer Substation	8772	Carabella Street KIRRIBILLI NSW 2061
1/748881	Y445699	Customer Substation	8774	Botany Road, 540 - 548 (Beaconsfield Lane) ALEXANDRIA NSW 2015

Folio Identifier(s)	Head Lease registered no.	Usage	PMIS	Address
CP/SP43980	Y567826	Customer Substation	8775	Providence Place DARLINGHURST NSW 2010
1/661348	Y662931	Customer Substation	8776	Riley Street SURRY HILLS NSW 2010
1/1126478	E653297	Customer Substation	8778	Marden Street ARTARMON NSW 2064
2/772101	Z230748	Customer Substation	8779	Mitchell Road ALEXANDRIA NSW 2015
124/879825	Y962936	Customer Substation	8780	Naughton Street CHULLORA NSW 2190
1/795592	Y584520	Customer Substation	8781	Blue Street NORTH SYDNEY NSW 2060
10/880509	E625044	Customer Substation	8782	Penshurst Street WILLOUGHBY NSW 2068
17/777794	Y622572	Customer Substation	8783	Smithers Street (Myrtle Street, 140) CHIPPENDALE NSW 2008
34/739309	E394134	Customer Substation	8784	Arncliffe Street ARNCLIFFE NSW 2205
Auto Consol 10731-222	Y710849	Customer Substation	8785	Phillips Road KOGARAH NSW 2217
CP/SP37395	Y457589	Customer Substation	8786	Help Street CHATSWOOD NSW 2067
1/449754	E802468	Customer Substation	8787	Yurong Street EAST SYDNEY NSW 2010
CP/SP66106	Y541466	Customer Substation	8788	South Creek Road DEE WHY WEST NSW 2099

Folio Identifier(s)	Head Lease registered no.	Usage	PMIS	Address
1/594973	AC624435	Customer Substation	8790	Marrickville Road, 104 - 116 MARRICKVILLE NSW 2204
1/747543	Y662930	Customer Substation	8791	Carmen Street BANKSTOWN NSW 2200
2/806373	Z320300	Customer Substation	8792	Richmond Road FLEMINGTON NSW 2140
17/747148	Y735633	Customer Substation	8793	Bourke Road ALEXANDRIA NSW 2015
5/239168	AF315189	Customer Substation	8794	Boundary Street DARLINGHURST NSW 2010
433/839352	Z453055	Customer Substation	8795	Bridge Street HURSTVILLE NSW 2220
100/739586	Z3969	Customer Substation	8796	Elsie Street, 2 - 14 Near John Street BURWOOD NSW 2134
CP/SP35042	Z713188	Customer Substation	8797	Walker Street NORTH SYDNEY NSW 2060
CP/SP73205; 35/842139; 31/789351; 1/1138683	Y534211	Customer Substation	8798	Rodborough Road FRENCHS FOREST NSW 2086
100/836204	Z690684	Customer Substation	8800	Bank Street PYRMONT NSW 2009
16/317712	Y864662	Customer Substation	8801	Glencoe Street SUTHERLAND NSW 2232
CP/SP72814	Y651088	Customer Substation	8802	Belmont Road CREMORNE NSW 2090
CP/SP38379	Y703900	Customer Substation	8803	Brady Street MOSMAN NSW 2088

Folio Identifier(s)	Head Lease registered no.	Usage	PMIS	Address
3337/628724	Z38520	Customer Substation	8804	Mentmore Avenue ROSEBERY NSW 2018
531/777334	Y816761	Customer Substation	8805	Hudson Street HURSTVILLE NSW 2220
Auto Consol 5778-63	Y808813	Customer Substation	8806	Commercial Road KINGSGROVE NSW 2208
201/1034204; 202/1034204	Z89821	Customer Substation	8807	Scaysbrook Drive KINCUMBER NSW 2251
41/773092	E825468	Customer Substation	8808	Lucca Road, 18 WYONG NSW 2259
1/619753	Z526175	Customer Substation	8809	Botany Street BONDI JUNCTION NSW 2022
1/793936	Y772618	Customer Substation	8810	Glenmore Road EDGECLIFF NSW 2027
4/1034913	Y920000	Customer Substation	8811	Yardley Avenue WAITARA NSW 2077
CP/SP35561	Y634526	Customer Substation	8812	Pennant Hills Road THORNLEIGH NSW 2120
CP/SP35394	Y870567	Customer Substation	8813	Little Walker Street NORTH SYDNEY NSW 2060
A/396401	Z615129	Customer Substation	8814	King Street MASCOT NSW 2020
5/707291	O654379	Zone Substation	8815	Bassett Street MONA VALE NSW 2103
5/707291	O654380	Customer Substation	8816	Bassett Street MONA VALE NSW 2103
2/788037	Y901645	Customer Substation	8818	King Street (Princes Highway) ST PETERS NSW 2044

Folio Identifier(s)	Head Lease registered no.	Usage	PMIS	Address
CP/SP67827	E863680	Customer Substation	8819	Ward Avenue KINGS CROSS NSW 2011
CP/SP33855	Z658710	Customer Substation	8820	Lorraine Street PEAKHURST NSW 2210
CP/SP76027	Z35002	Customer Substation	8821	Ashburner Street, 45 - 47 MANLY NSW 2095
27/774283	O227214	Customer Substation	8824	Sussex Street SYDNEY NSW 2000
4/718986	Y929127	Customer Substation	8825	Amour Street MILPERRA NSW 2214
1/777779	Z10101	Customer Substation	8827	Little Spring Street NORTH SYDNEY NSW 2060
CP/SP48795	Z35025	Customer Substation	8828	Dunning Avenue ROSEBERY NSW 2018
1/855673	Z690683	Customer Substation	8829	Rodborough Road BEACON HILL NSW 2100
8/1205944	Z112006	Customer Substation	8830	Pennant Hills Road THORNLEIGH NSW 2120
CP/SP36253	Y835486	Customer Substation	8831	Hipwood Street NEUTRAL BAY NSW 2089
CP/SP34123	Y967542	Customer Substation	8832	Mcevoy Street ALEXANDRIA NSW 2015
CP/SP35381	Z423725	Customer Substation	8833	Norman Street PEAKHURST NSW 2210
CP/SP41893	Z351761	Customer Substation	8834	Campbell Avenue DEE WHY NSW 2099
431/818607	E31934	Customer Substation	8835	Karalta Road ERINA NSW 2250

Folio Identifier(s)	Head Lease registered no.	Usage	PMIS	Address
101/793906	Z44548	Customer Substation	8836	Market Street, 57 SYDNEY NSW 2000
1/SP31555	Z387163	Customer Substation	8837	Box Road, 80 TAREN POINT NSW 2229
9/1046090	Z395506	Customer Substation	8839	Wicks Road NORTH RYDE NSW 2113
1/719997	Z364138	Customer Substation	8841	Fitzroy Street MARRICKVILLE NSW 2204
2/503151	Z346587	Customer Substation	8842	Burrows Road, 40 - 42 ALEXANDRIA NSW 2015
2/381708	AF662947	Vacant Land	8843	Wisemans Ferry Road SPENCER NSW 2775
1/742084	Z15281	Customer Substation	8845	Empire Bay Drive KINCUMBER NSW 2251
3/77213	Z541323	Customer Substation	8846	Parramatta Road AUBURN NSW 2144
1/788275	Z169049	Customer Substation	8847	Beaconsfield Street AUBURN NSW 2144
CP/SP71283	Z342886	Customer Substation	8848	Grandview Lane PYMBLE NSW 2073
730/771802	E199429	Customer Substation	8849	Lithgow Street ST LEONARDS NSW 2065
1/791740	Z210576	Customer Substation	8850	Marshall Lane ST LEONARDS NSW 2065
1/614785	Z888199	Customer Substation	8851	Forbes Street NEWTOWN NSW 2042
Auto Consol 15444-139	Z269765	Customer Substation	8854	Belmore Lane & Mary Lane SURRY HILLS NSW 2010

Folio Identifier(s)	Head Lease registered no.	Usage	PMIS	Address
2/787711	Z243297	Customer Substation	8855	Charles Hayman Lane COLLAROY NSW 2097
1/1194897	I782341	Customer Substation	8856	Pacific Highway SOMERSBY NSW 2250
10/263464	E51977	Customer Substation	8857	Manns Road BERKELEY VALE NSW 2261
CP/SP36915	Z42167	Customer Substation	8859	Vuko Place WARRIEWOOD NSW 2102
101/714272	Z187825	Customer Substation	8862	Castlereagh Street SYDNEY NSW 2000
11/786590	AB279364	Customer Substation	8865	Percy Street AUBURN NSW 2144
CP/SP36400	E323859	Customer Substation	8866	Miller Road VILLAWOOD NSW 2163
8/789629	U58755	Customer Substation	8867	Avoca Street RANDWICK NSW 2031
CP/SP37079	Z69082	Customer Substation	8868	Cecil Avenue CRONULLA NSW 2230
2/1073910	I119945	Customer Substation	8870	Grafton Street BONDI JUNCTION NSW 2022
1/816893	I119450	Customer Substation	8871	Shepherds Drive CHERRYBROOK NSW 2126
CP/SP37466	Z164132	Customer Substation	8872	Milray Street LINDFIELD NSW 2070
1/780314	U43326	Customer Substation	8873	Herring Road, 110 - 114 (Macquarie Park) MARSFIELD NSW 2122
CP/SP46659	U469300	Customer Substation	8876	Botany Road ALEXANDRIA NSW 2015

Folio Identifier(s)	Head Lease registered no.	Usage	PMIS	Address
CP/SP36980	Z696283	Customer Substation	8877	Maddison Street WATERLOO NSW 2017
CP/SP35121	E520898	Customer Substation	8878	Condamine Street BALGOWLAH NSW 2093
1/206145	Z148605	Customer Substation	8879	Liamena Avenue SAN REMO NSW 2262
9/25401	Z304597	Customer Substation	8880	Marple Avenue VILLAWOOD NSW 2163
1013/752038	O144610	Customer Substation	8881	Oxford Falls Road OXFORD FALLS NSW 2100
CP/SP36623	E928153	Customer Substation	8882	Cliff Street MILSONS POINT NSW 2061
2/816173	E797689	Customer Substation	8883	Liverpool Street SYDNEY NSW 2000
CP/SP37188	Z121894	Customer Substation	8884	Parkes Street THORNLEIGH NSW 2120
1/608242	Z807399	Customer Substation	8885	West Street GORDON NSW 2072
1/791997	E574863	Customer Substation	8886	Queen Street MOSMAN NSW 2088
CP/SP36362	I56868	Customer Substation	8887	Malvern Avenue CHATSWOOD NSW 2067
11/776766	Z849055	Customer Substation	8888	Mcperson Street BOTANY NSW 2019
102/791667	Z460319	Customer Substation	8889	Burrows Road ST PETERS NSW 2044
3/807013	I959797	Customer Substation	8891	Minna Close, 2 (Austlink Business Park) TERREY HILLS NSW 2084

Folio Identifier(s)	Head Lease registered no.	Usage	PMIS	Address
100/1024876	Z466788	Customer Substation	8893	Sweethaven Street BANKSTOWN NSW 2200
1/816083	E292711	Customer Substation	8894	Wisemans Ferry Road KARIONG NSW 2250
CP/SP65391	5162070	Customer Substation	8897	Chapel Road, 402 - 410 BANKSTOWN NSW 2200
100/789705	E76959	Customer Substation	8898	Rookwood Road POTTS HILL NSW 2143
1/776871	Z501603	Customer Substation	8899	Spring Street BONDI JUNCTION NSW 2022
2/771111	Z963608	Customer Substation	8900	Middlemiss Street MASCOT NSW 2020
CP/SP33248	Z702192	Customer Substation	8901	Bowden Street ALEXANDRIA NSW 2015
201/1064473A; 201/1064473C; 201/1064473D	Z476487	Customer Substation	8905	Terrigal Drive ERINA NSW 2250
11/789393	Z698652	Customer Substation	8907	Marlborough Road FLEMINGTON NSW 2140
4/1044304	Z792082	Customer Substation	8908	Pitt Street, 310 - 320 SYDNEY NSW 2000
CP/SP37718	8471599	Customer Substation	8909	Hollywood Avenue BONDI JUNCTION NSW 2022
100/811996	Z819772	Customer Substation	8911	Elizabeth Street NORTH SYDNEY NSW 2060
56/771511	E295306	Customer Substation	8912	Khartoum Road NORTH RYDE NSW 2113
CP/SP69741	Z882455	Customer Substation	8913	Lawson Street, 181 & Ivy Lane REDFERN NSW 2016

Folio Identifier(s)	Head Lease registered no.	Usage	PMIS	Address
CP/SP46769	E111213	Customer Substation	8914	Crofts Avenue HURSTVILLE NSW 2220
1/739578	E520893	Customer Substation	8916	Rodborough Road BEACON HILL NSW 2100
2/563601	Z782741	Customer Substation	8917	Pacific Highway MOUNT WHITE NSW 2250
9/241387	Z989378	Customer Substation	8919	Victoria Road PENNANT HILLS NSW 2120
25/817287	E111215	Customer Substation	8920	Ryde Road BEROWRA NSW 2081
1/1014894	Z998967	Customer Substation	8921	Talavera Road NORTH RYDE NSW 2113
1/225095	I981305	Customer Substation	8923	North Street BALMAIN NSW 2041
CP/SP36126	6384415	Customer Substation	8924	Vuko Place WARRIEWOOD NSW 2102
2/778411	E180405	Customer Substation	8927	Mary Street SURRY HILLS NSW 2010
182/629512	Z807398	Customer Substation	8928	Donaldson Street WYONG NSW 2259
1/773862	E82997	Customer Substation	8929	Christie Street ST LEONARDS NSW 2065
CP/SP54845	Z788915	Customer Substation	8930	Pennant Hills Road, 380 PENNANT HILLS NSW 2120
16/832440	Z998940	Customer Substation	8931	Wynne Avenue (52 - 60 Railway Parade) BURWOOD NSW 2134
CP/SP49409	E189579	Customer Substation	8932	Jarrett Street LEICHHARDT NSW 2040

Folio Identifier(s)	Head Lease registered no.	Usage	PMIS	Address
2/1073913	E931875	Customer Substation	8934	Grafton Street BONDI JUNCTION NSW 2022
38/868462	E276058	Customer Substation	8935	Gas Lane (Miller Street, 73) NORTH SYDNEY NSW 2060
2/585334	Z768303	Customer Substation	8936	Campell Street HAYMARKET NSW 2000
CP/SP34626	I94893	Customer Substation	8938	O'riordan Street ALEXANDRIA NSW 2015
253/5350	E537164	Customer Substation	8939	Restella Avenue DAVISTOWN NSW 2251
4/573579	E295307	Customer Substation	8941	Sylvania Way LISAROW NSW 2250
100/815025	E568781	Customer Substation	8942	Premier Street (Montgomery Street, 4 - 16) KOGARAH NSW 2217
2232/811014	E352609	Customer Substation	8944	Dooralong Road DOORALONG NSW 2259
1/804285	U187086	Customer Substation	8945	Pitt Street, 30 SYDNEY NSW 2000
1/15295	3173629	Customer Substation	8946	Edmund Hock Avenue AVALON NSW 2107
CP/SP41511	E89542	Customer Substation	8948	Jubilee Avenue WARRIEWOOD NSW 2102
122/567570	E766683	Customer Substation	8949	Byfield Street RYDE NSW 2112
CP/SP40458	I678948	Customer Substation	8950	Ada Avenue BROOKVALE NSW 2100
Auto Consol 15490-151	3003017	Customer Substation	8951	Vista Street SPIT JUNCTION NSW 2088

Folio Identifier(s)	Head Lease registered no.	Usage	PMIS	Address
CP/SP62988	E189582	Customer Substation	8955	Dalley Street SYDNEY NSW 2000
1/1182686	E105337	Customer Substation	8956	Mulloway Road CHAIN VALLEY BAY NSW 2259
CP/SP41816	U972432	Customer Substation	8957	Karatta Road ERINA NSW 2250
CP/SP60400	E146456	Customer Substation	8958	Henrietta Lane (Raglan Street 1 - 3) MANLY NSW 2095
911/1031528	E910420	Customer Substation	8959	Jersey Place CROMER NSW 2099
2/801489	E399574	Customer Substation	8960	Arizona Road CHARMHAVEN NSW 2263
21/785947	E600843	Customer Substation	8961	Gale Road MAROUBRA NSW 2035
2/881937	E225077	Customer Substation	8962	Maidens Brush Road WYOMING NSW 2250
1/774227	E844291	Customer Substation	8963	Pacific Highway PYMBLE NSW 2073
101/773760	E361315	Customer Substation	8964	Princess Street BRIGHTON-LE- SANDS NSW 2216
1/1006536	E227667	Customer Substation	8965	George Street, 345 - 355 SYDNEY NSW 2000
1/814292A; 1/814292B	E85677	Customer Substation	8966	Miller Street NORTH SYDNEY NSW 2060
2/1031912	I886661	Customer Substation	8967	Druitt Street (Park Royal Hotel) DARLING HARBOUR NSW 2000
1/965792	I268842	Customer Substation	8968	Parramatta Road CAMPERDOWN NSW 2050

Folio Identifier(s)	Head Lease registered no.	Usage	PMIS	Address
12/810862	2271958	Customer Substation	8969	Hume Highway, 874 - 878 BASS HILL NSW 2197
1/733430	E177514	Customer Substation	8970	Yalgar Road KIRRAWEE NSW 2232
32/4/11824	E105339	Customer Substation	8971	Chelmsford Road East & Malvina Parade (Lake Haven) GOROKAN NSW 2263
1/663733	E537163	Customer Substation	8972	Lakeside Drive MCMASTERS BEACH NSW 2251
2/1095363	E479040	Customer Substation	8974	Sirius Road LANE COVE NSW 2066
CP/SP49473	E95950	Customer Substation	8975	Ada Avenue, 1 - 7 BROOKVALE NSW 2100
8/304	E177517	Customer Substation	8976	Little Spring Street NORTH SYDNEY NSW 2060
1/591747	E568776	Customer Substation	8977	Reserve Road ST LEONARDS NSW 2065
2/539330	U794158	Customer Substation	8978	Tennyson Road GLADESVILLE NSW 2111
101/860736	E205910	Customer Substation	8979	King Street SYDNEY NSW 2000
1/854779	E227668	Customer Substation	8980	Talavera Road NORTH RYDE NSW 2113
CP/SP18941; CP/SP45082	E449568	Customer Substation	8981	Headland Road DEE WHY NSW 2099
CP/SP75488	E264684	Customer Substation	8982	Boundary Road PENNANT HILLS NSW 2120

Folio Identifier(s)	Head Lease registered no.	Usage	PMIS	Address
1/774001	E111216	Customer Substation	8983	Riley Street DARLINGHURST NSW 2010
Auto Consol 8663-154	U705442	Customer Substation	8984	Evans Road TOUKLEY NSW 2263
101/1024311	I557615	Customer Substation	8985	Romsey Street HORNSBY NSW 2077
1/805156	E373665	Customer Substation	8986	Coward Street MASCOT NSW 2020
10/1215760	E643310	Customer Substation	8987	Howarth Street WYONG NSW 2259
CP/SP38250	I319903	Customer Substation	8988	Endeavour Road CARINGBAH NSW 2229
1/1205413	E118584	Customer Substation	8989	Cambridge Street, 20 - 28 EPPING NSW 2121
1/96/758466	E189580	Customer Substation	8992	Henry Parry Drive GOSFORD NSW 2250
5007/1004785; 2/831539	E802467	Customer Substation	8993	Hill Road LIDCOMBE NSW 2141
CP/SP36613	I843947	Customer Substation	8994	Elizabeth Street SURRY HILLS NSW 2010
CP/SP70885	E180404	Customer Substation	8995	Rodborough Road FRENCHS FOREST NSW 2086
100/793622	E177516	Customer Substation	8996	Cliff Street MILSONS POINT NSW 2061
CP/SP62464	I151787	Customer Substation	8997	Green Street MAROUBRA JUNCTION NSW 2035
CP/SP46628	E546995	Customer Substation	8998	Pitt Street SYDNEY NSW 2000

Folio Identifier(s)	Head Lease registered no.	Usage	PMIS	Address
CP/SP70173	E124111	Customer Substation	8999	Anderson Street PEAKHURST NSW 2210
52/881594	E146457	Customer Substation	9000	Darley Street MONA VALE NSW 2103
11/1009998	I460028	Customer Substation	9002	Victor Road BROOKVALE NSW 2100
Auto Consol 10856-57	I227338	Customer Substation	9003	King Street RANDWICK NSW 2031
CP/SP35120	E479039	Customer Substation	9004	Beauchamp Road MATRAVILLE NSW 2036
3/1009870	I448410	Customer Substation	9005	Bumborah Point Road BANKSMEADOW NSW 2019
193/13506	O878632	Customer Substation	9006	Fortril Avenue BANKSTOWN NSW 2200
102/1211755	E304850	Customer Substation	9007	Aquatic Drive FRENCHS FOREST NSW 2086
1/1207088	E876410	Customer Substation	9011	Sussex Street, 234 & Druitt Street SYDNEY NSW 2000
13/807903	AE36503	Customer Substation	9014	City View Road, 1 (Pennant Hills Road, 423) PENNANT HILLS NSW 2120
32/805021	E339700	Customer Substation	9015	Main Road TOUKLEY NSW 2263
1/745978; 1/745979	E323857	Customer Substation	9016	Upward Street (30 - 40 George Street) LEICHHARDT NSW 2040
1/792303	AB856421	Customer Substation	9017	Crofts Avenue, 9 - 11 HURSTVILLE NSW 2220

Folio Identifier(s)	Head Lease registered no.	Usage	PMIS	Address
12/1197725	E221863	Customer Substation	9019	Evans Street HARBORD NSW 2096
183/755251	E977960	Customer Substation	9020	Woy Woy Road SOUTH WOY WOY NSW 2256
1/862725	E394133	Customer Substation	9022	Pacific Highway LISAROW NSW 2250
51/1034926	O401237	Customer Substation	9023	Pacific Highway KANWAL NSW 2259
CP/SP47423	U833798	Customer Substation	9025	Waters Road NEUTRAL BAY NSW 2089
221/36317	O397565	Customer Substation	9026	Lawrence Street PEAKHURST NSW 2210
1/837271	U464751	Customer Substation	9027	Willarong Road North TAREN POINT NSW 2229
1/849479	O965598	Customer Substation	9028	Sheridan Close MILPERRA NSW 2214
1/841589	U853148	Customer Substation	9029	Alberta Street SYDNEY NSW 2000
6/739456	I955279	Customer Substation	9032	Aumuna Road, 2 TERREY HILLS NSW 2084
58/786296	3723102	Customer Substation	9033	Figtree Drive, 5 HOMEBUSH NSW 2140
B/30778	E844292	Customer Substation	9034	Milton Street, 149 - 163 ASHBURY NSW 2193
20/1214609	I622485	Customer Substation	9035	Dalmeny Avenue ROSEBERY NSW 2018
56/804916	I868220	Customer Substation	9036	Wahroonga Road KANWAL NSW 2259

Folio Identifier(s)	Head Lease registered no.	Usage	PMIS	Address
1/810166	5092708	Customer Substation	9037	Portview Road ST LEONARDS NSW 2065
Auto Consol 7185-190	2919700	Customer Substation	9038	Arthur Street, 191 LIDCOMBE NSW 2141
CP/SP58653	U897358	Customer Substation	9039	Winbourne Road, 9 - 13 BROOKVALE NSW 2100
2/587174	6593430	Customer Substation	9040	Durkin Place, 11 PEAKHURST NSW 2210
100/878185	E708399	Customer Substation	9042	Rookwood Road CHULLORA NSW 2190
1/787758	I177118	Customer Substation	9044	Pacific Highway CHARMHAVEN NSW 2263
100/619712	I930967	Customer Substation	9045	Sussex Street SYDNEY NSW 2000
CP/SP87059	U841631	Customer Substation	9046	Bank Lane KOGARAH NSW 2217
CP/SP40161	I427407	Customer Substation	9047	Wisemans Ferry Road SOMERSBY NSW 2250
1/120240	U771299	Customer Substation	9050	Newington Road SILVERWATER NSW 2128
11/777449	E971626	Customer Substation	9060	Sussex Street SYDNEY NSW 2000
30/785238	E953688	Customer Substation	9062	Gloucester Road (Warringah Corporate Centre) HURSTVILLE NSW 2220
CP/SP58635	E941531	Customer Substation	9063	Foster Street SURRY HILLS NSW 2010

Folio Identifier(s)	Head Lease registered no.	Usage	PMIS	Address
1/860064	3819669	Customer Substation	9064	Ramsgate Road RAMSGATE NSW 2217
15/791563	1784461	Customer Substation	9065	Green Street EAST BOTANY NSW 2019
CP/SP86579	E708400	Customer Substation	9066	Green Street BROOKVALE NSW 2100
2/803493	1493208	Customer Substation	9069	Smith Street TEMPE NSW 2044
13/771033	E910421	Customer Substation	9070	Carrington Street REVESBY NSW 2212
1/585393	8026010	Customer Substation	9071	Harley Crescent, 18 CONDELL PARK NSW 2200
CP/SP42159	E512763	Customer Substation	9072	Bobbin Head Road NORTH TURRAMURRA NSW 2074
102/812542	U249804	Customer Substation	9073	Elsie Street, 16 - 24 BURWOOD NSW 2134
204/1211700	AJ903575	Customer Substation	9074	Gould Street BONDI NSW 2026
Auto Consol 3781-219	E728859	Customer Substation	9075	Shelley Beach Road EMPIRE BAY NSW 2257
4/801980	E728860	Customer Substation	9077	Gindurra Road SOMERSBY NSW 2250
100/810570	E910419	Customer Substation	9078	The Mall SOUTH HURSTVILLE NSW 2221
1/800621	U668237	Customer Substation	9079	Help Street, 9 CHATSWOOD NSW 2067
60/826360	E876404	Customer Substation	9080	Rocklands Road CROWS NEST NSW 2065

Folio Identifier(s)	Head Lease registered no.	Usage	PMIS	Address
1/575394	E681979	Customer Substation	9081	O'Riordan Street, 37 & Collins Street ALEXANDRIA NSW 2015
CP/SP67571	E967568	Customer Substation	9082	Bayswater Road DARLINGHURST NSW 2010
2/815086	U166579	Customer Substation	9083	Thomas Street CHATSWOOD NSW 2067
CP/SP72138	I56869	Customer Substation	9085	Macleay Street POTTS POINT NSW 2011
20/800924	E763420	Customer Substation	9087	Koonya Circuit TAREN POINT NSW 2229
2/789878	I167364	Customer Substation	9088	O'dea Avenue, 50 WATERLOO NSW 2017
100/804958	E825466	Customer Substation	9089	Thomas Street HAYMARKET NSW 2000
1/810773	I149812	Customer Substation	9090	Wolseley Road LINDFIELD NSW 2070
1/778411	U249967	Customer Substation	9091	Albion Street SURRY HILLS NSW 2010
1/793525	U383600	Customer Substation	9092	Cross Street, 33 DOUBLE BAY NSW 2028
6/226993	I351849	Customer Substation	9093	Taren Point Road TAREN POINT NSW 2229
CP/SP54971	E985930	Customer Substation	9094	Rialto Lane MANLY NSW 2095
100/808835	I227337	Customer Substation	9095	South Dowling Street WATERLOO NSW 2017
3/809292	I484529	Customer Substation	9096	Fitzroy Street SURRY HILLS NSW 2010

Folio Identifier(s)	Head Lease registered no.	Usage	PMIS	Address
101/850653; 102/850653	I26905	Customer Substation	9097	Alice Street AUBURN NSW 2144
CP/SP41433	O418956	Customer Substation	9098	Willock Avenue MIRANDA NSW 2228
1/718985	I220345	Customer Substation	9099	Sussex Street, 154 SYDNEY NSW 2000
2223/789795	I239199	Customer Substation	9100	William Street BANKSTOWN WEST NSW 2200
18/788901	U823012	Customer Substation	9104	Sussex Street SYDNEY NSW 2000
1/810707	E822571	Customer Substation	9105	Garden Street KOGARAH NSW 2217
11/809880	E931874	Customer Substation	9106	Epping Road NORTH RYDE NSW 2113
Auto Consol 10548-99	U778861	Customer Substation	9107	Castlereagh Street, 171 - 183 SYDNEY NSW 2000
71/749690	I149811	Customer Substation	9108	Pacific Highway, 601 - 615 ST LEONARDS NSW 2065
10/819086	I970279	Customer Substation	9109	Wynyard Lane SYDNEY NSW 2000
22/805996	5864750	Customer Substation	9110	George Street REDFERN NSW 2016
22/1092293	I239200	Customer Substation	9113	Horsley Road MILPERRA NSW 2214
14/1199594	7355464	Customer Substation	9114	Coward Street MASCOT NSW 2020
301/838703	U134357	Customer Substation	9115	Brougham Street KINGS CROSS NSW 2011

Folio Identifier(s)	Head Lease registered no.	Usage	PMIS	Address
456/807817	I753607	Customer Substation	9116	Prosperity Avenue WARRIEWOOD NSW 2102
3/778411	I319902	Customer Substation	9117	Mary Street SURRY HILLS NSW 2010
10/818716	U313738	Customer Substation	9118	Factory Street HAYMARKET NSW 2000
C/340656	U339182	Customer Substation	9119	Exell Street BANKSMEADOW NSW 2019
100/816466	I517472	Customer Substation	9120	Claremont Avenue GREENACRE NSW 2190
CP/SP42238	U464752	Customer Substation	9121	Jersey Street North, 75 - 79 HORNSBY NSW 2077
13/253735	I988678	Customer Substation	9122	Works Place MILPERRA NSW 2214
2/737194	I767434	Customer Substation	9126	Windmill Street MILLERS POINT NSW 2000
12/806898	I692908	Customer Substation	9127	Thomas Street HAYMARKET NSW 2000
451/825626	U626399	Customer Substation	9128	Kent Street SYDNEY NSW 2000
2/776548	I688283	Customer Substation	9129	Blaxland Road RYDE NSW 2112
32/69619	I921427	Customer Substation	9130	Arthur Street NORTH SYDNEY NSW 2060
Auto Consol 6164-217	I682489	Customer Substation	9131	Pacific Highway ST LEONARDS NSW 2065
CP/SP31555	I26904	Customer Substation	9132	Box Road TAREN POINT NSW 2229

Folio Identifier(s)	Head Lease registered no.	Usage	PMIS	Address
101/863865	I268841	Customer Substation	9133	Canterbury Road WILEY PARK NSW 2195
56/1201206	U728901	Customer Substation	9134	Carter Street LIDCOMBE NSW 2141
2/59052	I398439	Customer Substation	9135	Pyrmont Street, 137 PYRMONT NSW 2009
CP/SP23181	E786981	Customer Substation	9136	Kent Street EPPING NSW 2121
22/809571	I170274	Customer Substation	9138	Miller Street NORTH SYDNEY NSW 2060
70/818981	U930283	Customer Substation	9140	Parkview Drive HOMEBUSH BAY NSW 2127
8/735225	O611474	Customer Substation	9141	Bennelong Road HOMEBUSH BAY NSW 2127
CP/SP53308	U241896	Customer Substation	9142	Cardigan Lane CAMPERDOWN NSW 2050
1/777788	U30998	Customer Substation	9143	Sussex Street, 140 (Basement Level) SYDNEY NSW 2000
1/866421	I170275	Customer Substation	9144	Springwood Street ETTALONG BEACH NSW 2257
Auto Consol 6381-178	I713193	Customer Substation	9145	First Avenue FIVE DOCK NSW 2046
CP/SP42393	U150718	Customer Substation	9146	Gray Street SUTHERLAND NSW 2232
100/1190673	I868219	Customer Substation	9148	George Street HAYMARKET NSW 2000
CP/SP35135	U498406	Customer Substation	9149	Box Road TAREN POINT NSW 2229

Folio Identifier(s)	Head Lease registered no.	Usage	PMIS	Address
CP/SP43918	I336407	Customer Substation	9150	Pacific Street, 6 - 12 (Piper Lane) MANLY NSW 2095
1/786700	I240698	Customer Substation	9151	Clarence Street, 66 WYNYARD NSW 2000
4/20431	I895610	Customer Substation	9152	Kingsway CARINGBAH NSW 2229
CP/SP63607	6569763	Customer Substation	9153	James Street MANLY NSW 2095
156/815947	I522595	Customer Substation	9154	Garthons Lane HURSTVILLE NSW 2220
1/593866	U483375	Customer Substation	9155	Jabez Street MARRICKVILLE NSW 2204
1/633690	I300601	Customer Substation	9156	Pitt Street & Barlow Street HAYMARKET NSW 2000
Auto Consol 6536-154	I707485	Customer Substation	9158	Alison Street WYONG NSW 2259
CP/SP42936	I585608	Customer Substation	9159	Wattle Street, 330 ULTIMO NSW 2007
1/1073036	I564362	Customer Substation	9160	Derby Street SILVERWATER NSW 2128
1/815188	I398441	Customer Substation	9161	Foley Street DARLINGHURST NSW 2010
13/260301	I593224	Customer Substation	9162	Creighton Lane GOSFORD NSW 2250
1/219742	I398440	Customer Substation	9163	Station Avenue HOMEBUSH BAY NSW 2127
1/812608	U456129	Customer Substation	9165	Innesdale Road ARNCLIFFE NSW 2205

Folio Identifier(s)	Head Lease registered no.	Usage	PMIS	Address
CP/SP39185	6017753	Customer Substation	9167	Leeds Street, 23 RHODES NSW 2138
1/700955; Auto Consol 7117-105; C/370818	1746132	Customer Substation	9170	Clarence Street SYDNEY NSW 2000
81/809475	1351846	Customer Substation	9171	Hume Highway ENFIELD NSW 2136
3/789759	U289265	Customer Substation	9172	Kent Street SYDNEY NSW 2000
63/15715; 64/15715	O436246	Customer Substation	9174	Bellona Avenue REGENTS PARK NSW 2143
1/815334	1406836	Customer Substation	9175	Stoney Creek Road BEVERLY HILLS NSW 2209
1/809918	U209694	Customer Substation	9176	Military Road MATRAVILLE NSW 2036
53/868710	1506658	Customer Substation	9177	Brompton Street MARRICKVILLE NSW 2204
CP/SP76907	1970289	Customer Substation	9179	Hunter Street, 60 - 66 (City Mutual Building) SYDNEY NSW 2000
2/807013	1909900	Customer Substation	9180	Garigal Road TERREY HILLS NSW 2084
32/1185297	1821128	Customer Substation	9181	Kincumber Street KINCUMBER NSW 2251
1/740014	1675573	Customer Substation	9182	The Entrance Road, Cnr Karalta Road ERINA NSW 2250
37/832640	9233401	Customer Substation	9183	College Street, 26 (Nr Francis Street & Hargrave Street) EAST SYDNEY NSW 2010
A/936699	9369311	Customer Substation	9184	Anglo Road, 25 CAMPSIE NSW 2194

Folio Identifier(s)	Head Lease registered no.	Usage	PMIS	Address
100/800560	I868221	Customer Substation	9185	Kihilla Road AUBURN NSW 2144
CP/SP61295	I485637	Customer Substation	9186	Gloucetser Place (Raleigh Park) KENSINGTON NSW 2033
2/847028	AC201139	Customer Substation	9187	Clapham Road, 95 SEFTON NSW 2162
CP/SP43023	I760502	Customer Substation	9188	Kareena Road North CARINGBAH NSW 2229
1005/819949	U119418	Customer Substation	9189	Pine Tree Lane TERRIGAL NSW 2260
CP/SP39192	I692909	Customer Substation	9193	Bourke Street WATERLOO NSW 2017
4/826686	I714714	Customer Substation	9194	Regatta Road FIVE DOCK NSW 2046
1/788634	I784460	Customer Substation	9196	Falconer Street, 73 - 77 WEST RYDE NSW 2114
1/612959	I836146	Customer Substation	9197	Anzac Street GREENACRE NSW 2190
10/1034465	I785637	Customer Substation	9198	Horsley Road MILPERRA NSW 2214
CP/SP40314	U926776	Customer Substation	9199	Lillian Fowler Place MARRICKVILLE NSW 2204
37/817055	I792537	Customer Substation	9200	Bourke Road, Nr Bowden Street ALEXANDRIA NSW 2015
1/270116	U123319	Customer Substation	9201	Albany Street North, Cnr William Street GOSFORD NSW 2250

Folio Identifier(s)	Head Lease registered no.	Usage	PMIS	Address
10/818068	U651479	Network Substation	9202	Winbourne Road BROOKVALE NSW 2100
12/831525	O102977	Customer Substation	9203	Botham Close CHARMHAVEN NSW 2263
1/556722; 5/6262	O34612	Customer Substation	9204	Thomas Street ASHFIELD NSW 2131
2/792885	7355463	Customer Substation	9205	Bourke Road MASCOT NSW 2020
101/714988	2790920	Customer Substation	9206	Pacific Highway TURRAMURRA NSW 2074
CP/SP30195	I678947	Customer Substation	9207	Avalon Parade, 82 AVALON NSW 2107
110/817579	I678946	Customer Substation	9208	Koonya Circuit TAREN POINT NSW 2229
CP/SP38979	O92483	Customer Substation	9209	Jones Street, 89 - 97 ULTIMO NSW 2007
1/812621	I895611	Customer Substation	9210	Powell Street HOMEBUSH NSW 2140
1/530050	I970280	Customer Substation	9211	Old Pittwater Road BROOKVALE NSW 2100
4/818380	U531155	Customer Substation	9212	Princes Highway ST PETERS NSW 2044
1/1193101	U550472	Customer Substation	9213	George Street NORTH STRATHFIELD NSW 2137
1/1144741	7000480	Customer Substation	9214	Challenger Drive BELROSE NSW 2085
12/631351	U360778	Customer Substation	9215	Dumaresq Street GORDON NSW 2072

Folio Identifier(s)	Head Lease registered no.	Usage	PMIS	Address
2/219483	U506684	Customer Substation	9217	Gale Road MAROUBRA NSW 2035
1/713708	I785638	Customer Substation	9219	Newton Street North SILVERWATER NSW 2128
42/772189	I888004	Customer Substation	9220	Canterbury Road BANKSTOWN NSW 2200
1/738377	I959798	Customer Substation	9223	The River Road REVESBY NSW 2212
CP/SP34610	I682490	Customer Substation	9224	Perry Street MATRAVILLE NSW 2036
16/618493	I796175	Customer Substation	9226	Marigold Street MILPERRA NSW 2214
B/415100	U170756	Customer Substation	9227	Boorea Street, 44 LIDCOMBE NSW 2141
104/794074	U119417	Customer Substation	9228	Pennant Hills Road CARLINGFORD NSW 2118
1/1084245	I814612	Customer Substation	9229	Goobarabah Avenue GOROKAN NSW 2263
2/803671	U617995	Customer Substation	9230	Corella Close BERKELEY VALE NSW 2261
CP/SP46776	I959799	Customer Substation	9231	Terrigal Esplanade TERRIGAL NSW 2260
Auto Consol 4578-40	I900984	Customer Substation	9232	Hayes Road ROSEBERY NSW 2018
2/264376	U313739	Customer Substation	9233	Jindalee Place RIVERWOOD NSW 2210
2/374021	U139255	Customer Substation	9234	Canterbury Road BANKSTOWN NSW 2200

Folio Identifier(s)	Head Lease registered no.	Usage	PMIS	Address
Auto Consol 13209-142	8785840	Customer Substation	9235	Miller Street, 181 NORTH SYDNEY NSW 2060
2/715624	5752322	Customer Substation	9236	Stephen Road BOTANY NSW 2019
CP/SP34536	U460059	Customer Substation	9239	Wassell Street MATRAVILLE NSW 2036
1/807634	U108729	Customer Substation	9242	William Street WOOLLOOMOOLOO NSW 2011
1/825838	O504204	Customer Substation	9244	Pitt Street REDFERN NSW 2016
CP/SP45402	U134465	Customer Substation	9245	Hill Street, 11 TEMPE NSW 2044
CP/SP39527	U857168	Customer Substation	9246	Adderley Street AUBURN NSW 2144
1/774555	O445778	Customer Substation	9247	Sussex Street, 120 SYDNEY NSW 2000
CP/SP48413	I966721	Customer Substation	9249	Chard Road, 49 - 51 BROOKVALE NSW 2100
CP/SP44585	I560140	Customer Substation	9251	Bronte Road WAVERLEY NSW 2024
44/2013	U478899	Customer Substation	9252	Blake Street KOGARAH NSW 2217
1/835411	U262912	Customer Substation	9253	The Boulevard KIRRAWEE NSW 2232
1/1135829	U815646	Customer Substation	9255	Holker Street SILVERWATER NSW 2128
1/1172012	U249969	Customer Substation	9257	Woids Avenue HURSTVILLE NSW 2220

Folio Identifier(s)	Head Lease registered no.	Usage	PMIS	Address
CP/SP39670	I959800	Customer Substation	9258	Crimea Road MARSFIELD NSW 2122
2/776467	O175509	Customer Substation	9259	Euston Road ALEXANDRIA NSW 2015
Auto Consol 8641-226	U221740	Customer Substation	9264	Cheddar Street, 16 - 20 BLAKEHURST NSW 2221
CP/SP22953	AE299373	Customer Substation	9266	Ramsgate Road, 191 - 201 RAMSGATE NSW 2217
6/595328	O272546	Customer Substation	9267	Ashford Avenue MILPERRA NSW 2214
100/836495	O504205	Customer Substation	9269	Khartoum Road NORTH RYDE NSW 2113
1/270014	U659598	Customer Substation	9271	Jordon Lane LAKEHAVEN NSW 2250
Auto Consol 8651-204	O911005	Customer Substation	9272	Kingsway MIRANDA NSW 2228
Auto Consol 8651-204	O109649	Customer Substation	9273	Kingsway MIRANDA NSW 2228
21/827652	U128125	Customer Substation	9274	The Entrance Road ERINA NSW 2250
2/234951	U174579	Customer Substation	9275	Canterbury Road PUNCHBOWL NSW 2196
2/588394	U134356	Customer Substation	9277	Amarina Avenue GREENACRE NSW 2190
CP/SP40589	U175018	Customer Substation	9280	Karimbla Road SUTHERLAND NSW 2232
101/827530	O162238	Customer Substation	9282	Ashcroft Street GEORGES HALL NSW 2198

Folio Identifier(s)	Head Lease registered no.	Usage	PMIS	Address
CP/SP38756	U680781	Customer Substation	9283	Rhodes Street BOTANY NSW 2019
12/859953	U318257	Customer Substation	9284	Mundowi Road MOUNT KURING- GAI NSW 2080
2/1027723	U954374	Customer Substation	9286	Miller Road BASS HILL NSW 2197
4/1188778	U313737	Customer Substation	9287	Pacific Highway WEST GOSFORD NSW 2250
1/573689	U383599	Customer Substation	9289	Adderley Street AUBURN NSW 2144
CP/SP46433	U425062	Customer Substation	9290	Barker Street KINGSFORD NSW 2032
1/270028	U494554	Customer Substation	9291	Ozone Street THE ENTRANCE NSW 2261
7/263464	O85272	Customer Substation	9292	Catamaran Road BERKELEY VALE NSW 2261
11/877594	2720899	Customer Substation	9293	Penprase Lane MIRANDA NSW 2228
105/B/1644	O168949	Customer Substation	9294	Arab Road, 15 PADSTOW NSW 2211
18/245530	U351511	Customer Substation	9295	Tathra Street WEST GOSFORD NSW 2250
CP/SP42309	U146610	Customer Substation	9296	Vore Street SILVERWATER NSW 2128
2/714965	U876916	Customer Substation	9298	Captain Cook Drive CARINGBAH NSW 2229
1159/752064	U613782	Customer Substation	9301	Bates Drive KAREELA NSW 2232

Folio Identifier(s)	Head Lease registered no.	Usage	PMIS	Address
12/875656	AB654328	Customer Substation	9302	Alfred Street RHODES NSW 2138
1/115345	O578401	Customer Substation	9304	Cosgrove Road ENFIELD NSW 2136
CP/SP44281	U857167	Customer Substation	9306	Foamcrest Avenue NEWPORT NSW 2106
213/7866	AF819380	Customer Substation	9307	Queen Street, 32 REVESBY NSW 2212
3/800407	O730474	Customer Substation	9308	Railway Crescent BURWOOD NSW 2134
13/244775	5192393	Customer Substation	9309	Epic Place CHESTER HILL NSW 2162
1/738183	2487831	Customer Substation	9310	George Street EAST GOSFORD NSW 2250
1/223967	2151564	Customer Substation	9311	Vanessa Street KINGSGROVE NSW 2208
100/811288	2252738	Customer Substation	9312	Chisholm Road, 14 - 22 SEFTON NSW 2162
Auto Consol 8638-228	O182237	Customer Substation	9313	Caldarra Avenue ENGADINE NSW 2233
2411/752038	O96418	Customer Substation	9315	Allambie Road ALLAMBIE HEIGHTS NSW 2100
101/1166927	AG400785	Customer Substation	9318	Old Princes Highway, 1091 ENGADINE NSW 2233
1/803688	BK 2858 No 391	Customer Substation	9663	Weeroona Road, 38 - 50 & Barker Street STRATHFIELD NSW 2135
12/270778	W912227	Customer Substation	9870	Burroway Road, 3 HOMEBUSH BAY NSW 2127

Folio Identifier(s)	Head Lease registered no.	Usage	PMIS	Address
Auto Consol 5861-129	6046427	Customer Substation	9957	North Parade, 1 - 7 LIDCOMBE NSW 2141
200/1122277	7652996	Customer Substation	9983	Fisher Street, 1 - 3 AUBURN NSW 2144
4/775865	AF507248	Customer Substation	9998	Anzac Street, 56 CHULLORA NSW 2190
1/633266	AD762550	Customer Substation	10037	Raine Road PADSTOW NSW 2211
2/1105716	AD118023	Customer Substation	10129	Anzac Street, 22 GREENACRE NSW 2190
100/1191017	AA361037	Customer Substation	10244	Gardeners Road MASCOT NSW 2020
1/529177	6903475	Customer Substation	10245	Gardeners Road MASCOT NSW 2020
2/1144655	7629529	Customer Substation	10260	King Street (Gardeners Road, Eastlakes) MASCOT NSW 2020
20/1112577	AC651949	Customer Substation	10339	King Georges Road, 104 - 108 WILEY PARK NSW 2195
CP/SP7474	AA989897	Customer Substation	10648	Victoria Avenue, 33 - 41 PENSHURST NSW 2222
CP/SP33716	X857974	Customer Substation	10656	Empress Street HURSTVILLE NSW 2220
CP/SP7782	W381972	Customer Substation	10888	Kangaroo Street, 41 MANLY NSW 2095
1/542915	E352608	Customer Substation	11090	Walker Street & Little Spring Street NORTH SYDNEY NSW 2060
1/522797	I257428	Customer Substation	11176	Anzac Parade KENSINGTON NSW 2033

Folio Identifier(s)	Head Lease registered no.	Usage	PMIS	Address
1/447649	X89198	Customer Substation	11262	Eden Street ARNCLIFFE NSW 2205
CP/SP7448	9701629	Customer Substation	11286	King Edward Street, 9 - 15 ROCKDALE NSW 2216
J/103282	T604143	Customer Substation	11298	Market Street ROCKDALE NSW 2216
A/327820	T218029	Customer Substation	11308	Pitt Street ROCKDALE NSW 2216
CP/SP6434	Y581294	Customer Substation	11335	Waldron Lane SANS SOUCI NSW 2219
1/214350	AA412678	Customer Substation	11362	Coulter Street GLADESVILLE NSW 2111
Auto Consol 8657-46	T829586	Customer Substation	11369	Dayman Place MARSFIELD NSW 2122
4/1064339; 5/1064339	7963495	Customer Substation	11376	Bridge Road BLACKWATTLE BAY NSW 2009
100/1118363	AB166738	Customer Substation	11402	Kent Road, 46 - 50 MASCOT NSW 2020
CP/SP30108	X438720	Customer Substation	11411	Lakeside Road EASTWOOD NSW 2122
1/837179	AC342632	Customer Substation	11439	See Street MEADOWBANK NSW 2114
CP/SP52871	E199427	Customer Substation	11470	West Parade, 61 (West Ryde) EASTWOOD NSW 2122
2/866144	E248334	Customer Substation	11496	Drone Street CHULLORA NSW 2190
41/854916	W152241	Customer Substation	11510	Norfolk Road ENFIELD NSW 2136

Folio Identifier(s)	Head Lease registered no.	Usage	PMIS	Address
191/1157041	AC363119	Customer Substation	11531	Herring Road NORTH RYDE NSW 2113
1/868261	AB471457	Customer Substation	11585	Hotham Road GYMEA NSW 2227
12/786852	AA848665	Customer Substation	11625	President Avenue CARINGBAH NSW 2229
CP/SP58087	Q696075	Customer Substation	11686	Belmore Lane SURRY HILLS NSW 2010
1/78477	Z931573	Customer Substation	11706	Mandible Street ALEXANDRIA NSW 2015
10/1179388	AD133409	Customer Substation	11718	Bourke Road BEACONSFIELD NSW 2015
124/1009048	6044838	Customer Substation	11721	Bourke Street SURRY HILLS NSW 2010
1/202431	6447615	Customer Substation	11730	Macquarie Street, 71 (Circular Quay East) CIRCULAR QUAY NSW 2000
10/1170779	U105107	Customer Substation	11823	Danks Street WATERLOO NSW 2017
B/335264	5634824	Customer Substation	11842	Dunning Avenue ROSEBERY NSW 2018
Auto Consol 14880-210	Q648647	Network Substation	11888	George Street, 220 & Dalley Street SYDNEY NSW 2000
Auto Consol 8629-108	AF592398	Customer Substation	11898	Cosgrove Road, 6 - 14 ENFIELD NSW 2136
1/614251	AA58956	Customer Substation	11920	George Street, 199 & Harrington Street (Four Seasons Hotel) SYDNEY NSW 2000

Folio Identifier(s)	Head Lease registered no.	Usage	PMIS	Address
1/1109323	I910372	Customer Substation	11927	Hay Street SYDNEY NSW 2000
1/816869	Y229852	Customer Substation	11932	Castlereagh Street SYDNEY NSW 2000
1/954882	P842611	Customer Substation	12062	Outram Lane CHIPPENDALE NSW 2008
40/41315	W993190	Customer Substation	12089	Phillip Street (Intercontinental) SYDNEY NSW 2000
1/1182754	U324192	Customer Substation	12113	Pitt Street (Stockland Imperial Arcade) SYDNEY NSW 2000
CP/SP81912	W827711	Customer Substation	12202	Wyndham Street, 27 - 41 ALEXANDRIA NSW 2015
CP/SP57725	O878404	Customer Substation	12214	Clarence Street SYDNEY NSW 2000
1/668849	T725072	Customer Substation	12238	Spring Street BONDI JUNCTION NSW 2022
1/703255	5394609	Customer Substation	12266	Edward Street NORTH SYDNEY NSW 2060
113/603028	V663174	Customer Substation	12364	Inman Road & Middleton Road DEE WHY WEST NSW 2099
A/371672	AG651939	Customer Substation	12373	Lagoon Street NARRABEEN NSW 2101
21/881819	V766383	Customer Substation	12472	Warringah Road BEACON HILL NSW 2100
101/748012	X512417	Customer Substation	12770	Oxley Street CROWS NEST NSW 2065
20/270113	Y183409	Customer Substation	12850	Bennelong Road, 9 HOMEBUSH BAY NSW 2127

Folio Identifier(s)	Head Lease registered no.	Usage	PMIS	Address
200/714834	9447999	Customer Substation	12870	Monier Square, 3 VILLAWOOD NSW 2163
436/752056	Z734241	Customer Substation	13036	Sanoni Avenue DOLLS POINT NSW 2219
24/787402	Z635197	Customer Substation	13090	Figtree Drive HOMEBUSH NSW 2140
3/772072	I436520	Customer Substation	13122	Herbert Street ST LEONARDS NSW 2065
100/1042833	E177515	Customer Substation	13127	Underwood Road FLEMINGTON NSW 2140
611/1061469	Z222226	Customer Substation	6569; 6570	Birmingham Avenue VILLAWOOD NSW 2163
2/1011782	E60887	Customer Substation	13152	Regent Street REDFERN NSW 2016
1/813557	E799390	Customer Substation	13160	Kent Street SYDNEY NSW 2000
1/1035345	O223625	Customer Substation	13173	Lord Street BOTANY NSW 2019
1/13/2417	O116271	Customer Substation	13242	Prings Road LISAROW NSW 2250
12/734453	Y760063	Customer Substation	6689; 6690	Milperra Road, 61 REVESBY NSW 2212
1/802749	I506655	Customer Substation	6498; 7124	Australia Avenue LIDCOMBE NSW 2141
CP/SP5294	T371683	Network Substation	14070	Duke Street BRIGHTON-LE- SANDS NSW 2216
202/1022020	AF780623	Customer Substation	7269; 7268	Georges Heights MIDDLE HEAD NSW 2088

Folio Identifier(s)	Head Lease registered no.	Usage	PMIS	Address
CP/SP71951	2701014	Network Substation	14778	Kerr Parade, 6 Cnr Marion Street AUBURN NSW 2144
1/775889	U707984	Customer Substation	14887	Cambridge Street (Harrington Street) THE ROCKS NSW 2000
421/793830	8224341	Customer Substation	14897	Harrington Street SYDNEY NSW 2000
1/810438	I132929	Customer Substation	14931	Arden Street COOGEE NSW 2034
1/786550	I170273	Customer Substation	14937	Mcintyre Street GORDON NSW 2072
1/817702	I980993	Customer Substation	14954	Hampden Road, 44 ARTARMON NSW 2064
3801/848208	U974934	Customer Substation	15131	Allison Crescent MENAI NSW 2234
1/128989A; 1/128989B; Auto Consol 8631-74A; Auto Consol 8631-74B	U901525	Customer Substation	8521; 6702	The Mall BANKSTOWN NSW 2200
12/1197140	U365269	Customer Substation	15232	Albert Street SYDNEY NSW 2000
CP/SP68837	U304303	Customer Substation	15345	Cumberland Street THE ROCKS NSW 2000
1/1183821; 2/1183821	E61118	Customer Substation	6519; 8954	Percy Street AUBURN NSW 2144
9/233037	2760350	Customer Substation	15545	Lanceley Place ARTARMON NSW 2064
CP/SP74248	2169251	Customer Substation	15561	Ellis Avenue BEACONSFIELD NSW 2015
7/809881	O818069	Customer Substation	15562	Ellis Avenue BEACONSFIELD NSW 2015

Folio Identifier(s)	Head Lease registered no.	Usage	PMIS	Address
400/1114793	O593166	Customer Substation	15563	Pacific Highway WYONG NSW 2259
11/841346	6625772	Customer Substation	15564	Bradford Street, 8 ALEXANDRIA NSW 2015
121/656678	O379845	Customer Substation	15570	David Street DOYALSON NSW 2262
50/734749	O258350	Customer Substation	15572	Haliard Road MOUNT KURING-GAI NSW 2080
621/1128314	O251457	Customer Substation	15573	Fox Valley Road WAHROONGA NSW 2076
13/807958	O241408	Customer Substation	15574	Epping Road LANE COVE NSW 2066
CP/SP38006	O137577	Customer Substation	15593	Powells Road BROOKVALE NSW 2100
CP/SP43551	O425725	Customer Substation	15594	Spring Street BONDI JUNCTION NSW 2022
3/629040	O518152	Customer Substation	15615	Bay Street BOTANY NSW 2019
100/853294; CP/SP62315	O42106	Customer Substation	15617	Dunblane Street CAMPERDOWN NSW 2050
6/818246	O720324	Customer Substation	15620	O'riordan Street ALEXANDRIA NSW 2015
5/255797	O691041	Customer Substation	15623	Karalta Road ERINA NSW 2250
1321/541399	2674832	Customer Substation	15625	Arizona Road CHARMHAVEN NSW 2263
CP/SP45891	3154322	Customer Substation	15629	Olivia Lane SURRY HILLS NSW 2010

Folio Identifier(s)	Head Lease registered no.	Usage	PMIS	Address
CP/SP51673	O650379	Customer Substation	15631	Ada Place PYRMONT NSW 2009
2001/788428	2941111	Customer Substation	15634	George Street THE ROCKS NSW 2000
1/229802	5502946	Customer Substation	15667	Rosebery Avenue SOUTH SYDNEY NSW 2000
100/715231	5397711	Customer Substation	15668	Smidmore Street MARRICKVILLE NSW 2204
CP/SP87570	2083235	Customer Substation	15676	Henry Parry Drive GOSFORD NSW 2250
CP/SP49302	3228409	Customer Substation	15682	Wattle Crescent PYRMONT NSW 2009
100/844480	2433765	Customer Substation	15685	Wisemans Ferry Road MANGROVE MOUNTAIN NSW 2250
1/812885	AB372905	Customer Substation	15687	Hills Street BANKSMEADOW NSW 2019
CP/SP51339	5860920	Customer Substation	15695	Herbert Street, 19 - 23 ST LEONARDS NSW 2065
2/774158	2753915	Customer Substation	15697	Bronte Road WAVERLEY NSW 2024
10/1142773	2726878	Customer Substation	15705	Tambourine Bay Road RIVERVIEW NSW 2066
231/749873	8895376	Customer Substation	15717	Elizabeth Street, 231 SYDNEY NSW 2000
CP/SP39042	2433766	Customer Substation	15719	Sussex Street SYDNEY NSW 2000
2/1035379	3542451	Customer Substation	15752	Orchard Road CHATSWOOD NSW 2067

Folio Identifier(s)	Head Lease registered no.	Usage	PMIS	Address
101/838849	2602482	Customer Substation	15753	High Street (Kent Street, 89 - 133) MILLERS POINT NSW 2000
CP/SP52555	2161458	Customer Substation	15758	Iredale Street NEWTOWN NSW 2042
15/14723	2535188	Customer Substation	15762	Tower Street, 13 REVESBY NSW 2212
2/1171051	2495064	Customer Substation	15763	Woolooware Road South BURRANEER NSW 2230
11/835246	7611291	Customer Substation	15768	Harris Street, 702 - 730 (University Of Technology) ULTIMO NSW 2007
CP/SP65708	6001448	Customer Substation	15771	Glenmore Road PADDINGTON NSW 2021
10/1034465	5106951	Customer Substation	15773	Horsley Road, 319 MILPERRA NSW 2214
1/868761; 3/868761; CP/SP66459	0768423	Customer Substation	8633; 7188	Old Pittwater Road BROOKVALE NSW 2100
2/547069	S529810	Customer Substation	7940; 7941	Gardeners Road MASCOT NSW 2020
1/372294; 2/785069; 11/805783; 201/787471; 202/787471	3161928	Customer Substation	15891	Pollock Avenue (Pacific Highway, 375- 385) WYONG NSW 2259
8/815452	2763544	Customer Substation	15895	Fullerton Street WOOLLAHRA NSW 2025
10/1143909	3740642	Customer Substation	15897	Victoria Avenue CHATSWOOD NSW 2067
1/630217	V177439	Customer Substation	7978; 7919	Jamison Street SYDNEY NSW 2000

Folio Identifier(s)	Head Lease registered no.	Usage	PMIS	Address
1/1141253	2271959	Customer Substation	15898	Park Road, 45 (M L C School) BURWOOD NSW 2134
2/1068869	8180151	Customer Substation	15899	Kingsgrove Road, 194 - 200 KINGSGROVE NSW 2208
23/518721	6013336	Customer Substation	15900	Rosebery Street BALGOWLAH NSW 2093
23/518721	6013361	Customer Substation	15900	Rosebery Street BALGOWLAH NSW 2093
CP/SP53211	2405880	Customer Substation	15901	Eustace Street MANLY NSW 2095
103/1044917	Q378493	Customer Substation	7951; 7952	George Street SYDNEY NSW 2000
CP/SP52108	2253805	Customer Substation	15905	Willcock Avenue MIRANDA NSW 2228
1/551509; 24/515070	2090286	Customer Substation	15913	Ricketty Street, 1 - 3 MASCOT NSW 2020
CP/SP48887	2019593	Customer Substation	15914	Spring Street BOND JUNCTION NSW 2022
11/849150	2103631	Customer Substation	15930	Willesse Crescent KINCUMBER NSW 2251
A/420095	2517651	Customer Substation	15933	Miller Road, 264 VILLAWOOD NSW 2163
431/862103	2524481	Customer Substation	15935	Fariola Street SILVERWATER NSW 2128
D/373329	5043142	Customer Substation	15938	Flora Street, 28 - 30 KIRRAWEE NSW 2232
50/749589	5326138	Customer Substation	15939	Castlereagh Street SYDNEY NSW 2000

Folio Identifier(s)	Head Lease registered no.	Usage	PMIS	Address
26/1159349	2465233	Customer Substation	15940	Jack Grant Drive WARNERVALE NSW 2259
101/835981	2763543	Customer Substation	15942	Forest Road, 616 BEXLEY NSW 2207
A/404585	2678227	Customer Substation	15943	Cambrai Avenue ENGADINE NSW 2233
1/842629	6609198	Customer Substation	15944	Shaftesbury Road, 96 BURWOOD NSW 2134
CP/SP53188	3096424	Customer Substation	15951	Ada Place (Bulwara Road) PYRMONT NSW 2009
2/851017	5060941	Customer Substation	15952	Christina Road, 66 VILLAWOOD NSW 2163
31/1147692	5598915	Customer Substation	15953	Princes Highway KOGARAH NSW 2217
110/852835	5023520	Customer Substation	15954	Skinner Avenue RIVERWOOD NSW 2210
101/832293	8657015	Customer Substation	15956	Webb Street RIVERWOOD NSW 2210
50/810615	Z 836994	Customer Substation	15957	Pacific Highway MOUNT WHITE NSW 2250
50/810615	Z836994	Vacant Land	15957	Pacific Highway MOUNT WHITE NSW 2250
4/730196	2498812	Customer Substation	15958	Pile Road SOMERSBY NSW 2250
201/1064473D; 201/1064473A; 201/1064473C	2580939	Customer Substation	15962	Karalta Road ERINA NSW 2250
71/647973	3305744	Customer Substation	15963	Casey Crescent KARIONG NSW 2250

Folio Identifier(s)	Head Lease registered no.	Usage	PMIS	Address
1/502152	2831067	Customer Substation	15965	Old Pittwater Road, 102 BROOKVALE NSW 2100
1/59886	5823670	Customer Substation	15966	Crosslands Road, 26 - 28 GALSTON NSW 2159
1/853618	2503100	Customer Substation	15967	Victoria Avenue, 461 - 471 CHATSWOOD NSW 2067
573/789199	5188809	Customer Substation	15968	Marden Street, 8 ARTARMON NSW 2064
621/1128314	3301465	Customer Substation	16011	Fox Valley Road, 185 WAHROONGA NSW 2076
1/182023	5326125	Customer Substation	16041	Castlereagh Street SYDNEY NSW 2000
1/132344	2510319	Customer Substation	16046	Wyde Street POTTS POINT NSW 2011
CP/SP49496	AA745950	Customer Substation	16051	Alfred Street, 34 - 38 MILSONS POINT NSW 2061
1/620657	2251124	Customer Substation	16052	Epsom Road ROSEBERY NSW 2018
92/773545	8056391	Customer Substation	16285	Manns Road WEST GOSFORD NSW 2250
16/1191950	5823577	Customer Substation	16295	Louisiana Road WARNERVALE NSW 2259
CP/SP51507	2878079	Customer Substation	16305	Ada Place PYRMONT NSW 2009
CP/SP92883	3010365	Customer Substation	16306	Bulwara Road, 349 - 357 Nr Parbury Lane ULTIMO NSW 2007

Folio Identifier(s)	Head Lease registered no.	Usage	PMIS	Address
Auto Consol 3200-167; 1/74155	Z61435	Customer Substation	8823; 7483	Jones Street BLACKWATTLE BAY NSW 2009 & Henderson Street TURRELLA NSW 2205
1/1010532	3998136	Customer Substation	16307	Wyong Road TUMBI UMBI NSW 2261
1/827982	6855124	Customer Substation	16342	Lackey Street & Little Pier Street HAYMARKET NSW 2000
1/814674	6632049	Customer Substation	16343	Macquarie Place SYDNEY NSW 2000
1/814858A; 1/814858B	6256747	Customer Substation	16345	O'connell Street, 1 SYDNEY NSW 2000
10/777545	5740055	Customer Substation	16346	Phillip Street & Bent Street (Chifley Tower & Plaza) SYDNEY NSW 2000
101/1009697	5494599	Customer Substation	16348	Sussex Street, 121 - 185 SYDNEY NSW 2000
104/1122122A; 104/1122122B	5076985	Customer Substation	16367	George Street & Goulburn Street SYDNEY NSW 2000
120/882436A; 120/882436B	6683960	Zone Substation	16368	Martin Place & Pitt Street SYDNEY NSW 2000
CP/SP50530	3033791	Customer Substation	16370	Elizabeth Street, 142 - 148 SYDNEY NSW 2000
12/853792	8159742	Customer Substation	16371	Bourke Road MASCOT NSW 2020
CP/SP40574	6933299	Customer Substation	16378	Victoria Street, 438 - 440 DARLINGHURST NSW 2010

Folio Identifier(s)	Head Lease registered no.	Usage	PMIS	Address
102/854472	6589696	Customer Substation	16380	Art Gallery Road SYDNEY NSW 2000
1/1182754	3623496	Customer Substation	16381	Castlereagh Street, 77 - 83a SYDNEY NSW 2000
3/778140	7767906	Customer Substation	16382	Essex Street (176 Cumberland St) Lilyvale Hotel Pty Limited THE ROCKS NSW 2000
1/66920	AB902513	Customer Substation	16389	Abercrombie Street, 333 CHIPPENDALE NSW 2008
11/1082970	AG755134	Customer Substation	16392	Darling Harbour SYDNEY NSW 2000
1/733797	7731194	Customer Substation	16398	Pitt Street, 270 SYDNEY NSW 2000
CP/SP50844	7675720	Customer Substation	16403	Sussex Street, 359 - 363 SYDNEY NSW 2000
22/827813	3495142	Customer Substation	16404	Goulburn Street, 86 - 90 SYDNEY NSW 2000
CP/SP52152	3737196	Customer Substation	16410	Bourke Street, 888 ZETLAND NSW 2017
3/SP45626	9133637	Customer Substation	16411	George Street, 600 SYDNEY NSW 2000
CP/SP51487	7473402	Customer Substation	16413	Castlereagh Street, 197 - 199 SYDNEY NSW 2000
100/1087885	AC341216	Customer Substation	16420	King Street, 295 & Eliza Street, 7 - 17 (Newtown Telephone Exchange) NEWTOWN NSW 2042

Folio Identifier(s)	Head Lease registered no.	Usage	PMIS	Address
CP/SP52146	6146870	Customer Substation	16421	Maroubra Road, 116 - 132 (Boyce Road, 79 - 87) MAROUBRA JUNCTION NSW 2035
CP/SP52634	5388563	Customer Substation	16422	Cleveland Street, 92 - 120 CHIPPENDALE NSW 2008
CP/SP54026	5322352	Customer Substation	16429	St Barnabas Street (Broadway, 185) ULTIMO NSW 2007
2/SP54084; CP/SP54084	6601297	Customer Substation	16432	George Street, Campbell Street & Hay St SYDNEY NSW 2000
2/228779	3365010	Customer Substation	16433	Bourke Road, 69 - 71 ALEXANDRIA NSW 2015
2/748414	3045721	Customer Substation	16434	Huntley Street, 32 - 46 ALEXANDRIA NSW 2015
CP/SP50164	5308353	Customer Substation	16435	Mary Ann Street, 24 - 50 (Jones Street, 558) ULTIMO NSW 2007
CP/SP55792	3472116	Customer Substation	16436	Pitt Street, 343 - 359 SYDNEY NSW 2000
CP/SP48544	5332430	Customer Substation	16437	Mitchell Road, 362 ALEXANDRIA NSW 2015
10/854092	6615529	Customer Substation	16438	Coward Street MASCOT NSW 2020
CP/SP48187	7950729	Customer Substation	16439	Myrtle Street, 65 CHIPPENDALE NSW 2008
CP/SP52720	5723325	Customer Substation	16442	Crown Street, 51 WOOLLOOMOOLOO NSW 2011
2/782462	5987625	Customer Substation	16443	Cathedral Street (Hyde Park) SYDNEY NSW 2000

Folio Identifier(s)	Head Lease registered no.	Usage	PMIS	Address
CP/SP52024	6739570	Customer Substation	16445	George Street, 743 - 755 SYDNEY NSW 2000
CP/SP34104	5555978	Customer Substation	16447	Edinburgh Road MARRICKVILLE NSW 2204
100/825635	6772726	Customer Substation	16455	Elizabeth Street, 130 SYDNEY NSW 2000
CP/SP61162	6966760	Customer Substation	16456	Goulburn Street, 133 SYDNEY NSW 2000
1/1196610; 2/1196610	AA748072	Customer Substation	16460	Jones Bay Road PYRMONT NSW 2009
1/585736	6221264	Network Substation	16461	Wyndham Street ALEXANDRIA NSW 2015
CP/SP54337	6232921	Customer Substation	16469	Missenden Road, 23 - 33 CAMPERDOWN NSW 2050
2/1062048	7950917	Customer Substation	16470	Macleay Street, 50 - 58 POTTS POINT NSW 2011
CP/SP80022	AF892778	Customer Substation	16473	Campbell Street, 40 - 54 (Pitt Street, 414 - 418) SYDNEY NSW 2000
52/884307B	8242840	Customer Substation	16475	Macquarie Street, 1 (Sub In Basement Of Northern Tower) SYDNEY NSW 2000
10/857070	9890065	Customer Substation	16480	Pitt Street, 338 - 344 SYDNEY NSW 2000
CP/SP54229	6069237	Customer Substation	16483	Pyrmont Street (Bunn Street) Pyrmont NSW 2009
101/853704	8532206	Customer Substation	16485	Saunders Street (Channel 10 Studios) PYRMONT NSW 2009

Folio Identifier(s)	Head Lease registered no.	Usage	PMIS	Address
CP/SP55773	6577562	Customer Substation	16490	Kings Cross Tunnell KINGS CROSS NSW 2011
1/1190923	7646914	Customer Substation	16491	Bon Accord Avenue, 15 BONDI JUNCTION NSW 2022
CP/SP61125	7456146	Customer Substation	16492	Wentworth Avenue, 35 - 45 SYDNEY NSW 2000
CP/SP58068	5317823	Customer Substation	16493	Forbes Street DARLINGHURST NSW 2010
1/510271	8370616	Customer Substation	16500	High Street (University of NSW) KENSINGTON NSW 2033
CP/SP57702	6577537	Customer Substation	16501	Sussex Street, 348 - 354 SYDNEY NSW 2000
1/867774	6128854	Customer Substation	16502	Burrows Road, 84 - 90 ALEXANDRIA NSW 2015
1/868008A; 1/868008B	X202717	Customer Substation	7861; 8653	Castlereagh Street SYDNEY NSW 2000
100/871672	3761961	Customer Substation	16524	Moore Street, Cnr Baker Street BOTANY NSW 2019
CP/SP57520	2630831	Network Substation	16533	Bronte Road BRONTE NSW 2024
1/801983	AC766968	Customer Substation	16547	West Street, 149 NORTH SYDNEY NSW 2060
3/245170	5854841	Customer Substation	16548	Kent Road, 40 (Premises Of Jands) MASCOT NSW 2020

Folio Identifier(s)	Head Lease registered no.	Usage	PMIS	Address
151/613713	AC381694	Customer Substation	16549	Murray Street, 18 - 22 (Premises of Marrickville Newspapers) MARRICKVILLE NSW 2204
100/838008	7018232	Customer Substation	16563	Mona Vale Road ST IVES NSW 2075
1/862022	AB961906	Customer Substation	16564	Lane Cove Road, 299 (Talavera Road) NORTH RYDE NSW 2113
CP/SP49688	3530790	Customer Substation	16566	Francis Street & Talus Street ST LEONARDS NSW 2065
35/842139	5070164	Customer Substation	16568	Rodborough Road, 30 FRENCHS FOREST NSW 2086
98/1048930	AB20628	Customer Substation	16570	Balls Head Road (Hmas Waterhen) WAVERTON NSW 2060
3/8252	6621608	Customer Substation	16574	Cole Lane (19 Marion Street) BANKSTOWN NSW 2200
CP/SP54207	5987629	Customer Substation	16582	Milperra Road, 250 - 252 MILPERRA NSW 2214
4/615185	AD630143	Customer Substation	16588	Gerald Road MENAI NSW 2234
11/809226	AD924464	Customer Substation	16589	Old Illawarra Road (Lucas Heights Community School) BARDEN RIDGE NSW 2234
1138/752064	AB84175	Customer Substation	16590	Pitt Street & Rawson Avenue (Loftus Tafe) LOFTUS NSW 2232

Folio Identifier(s)	Head Lease registered no.	Usage	PMIS	Address
19/200142	AD741881	Customer Substation	16591	Wilson Parade (The Avenue) HEATHCOTE NSW 2233
2/858653	5596136	Customer Substation	16594	Frederick Street (Rear 475 Parramatta Road) ASHFIELD NSW 2131
A/397771	7901979	Customer Substation	16595	Marco Avenue (Childs Street, 28) PANANIA NSW 2213
CP/SP92384	5864725	Customer Substation	16604	Victoria Street, 36 - 38 BURWOOD NSW 2134
101/739066	6905434	Customer Substation	16605	Beamish Street, 124 - 128 CAMPSIE NSW 2194
11/792665	AD40490	Customer Substation	16608	Muir Road CHULLORA NSW 2190
12/834734	5517917	Customer Substation	16613	Hume Highway CHULLORA NSW 2190
2/861523	5923670	Customer Substation	16615	Parramatta Road CLYDE NSW 2142
Auto Consol 8322-22	5573582	Customer Substation	16618	Gallipoli Street CONDELL PARK NSW 2200
11/734453	AB879368	Customer Substation	16619	Willfox Street, 19 CONDELL PARK NSW 2200
2/514813	6343991	Customer Substation	16621	Liberty Street, 2 BELMORE NSW 2192
45/5709	6792123	Customer Substation	16622	Croydon Street, 41 CRONULLA NSW 2230
2/1160869	9294874	Customer Substation	16623	Liverpool Road, 164 - 174 ASHFIELD NSW 2131

Folio Identifier(s)	Head Lease registered no.	Usage	PMIS	Address
CP/SP56766	3849254	Customer Substation	16629	Condamine Street, 240 - 252 MANLY VALE NSW 2093
CP/SP53826	9764012	Customer Substation	16631	Smith Street, 28 CHATSWOOD NSW 2067
CP/SP54107	2756921	Customer Substation	16634	College Street, 43 GLADESVILLE NSW 2111
CP/SP65901	7717966	Customer Substation	16635	Narabang Way, 7 BELROSE NSW 2085
12/734453	6502568	Customer Substation	16641	Milperra Road, 61 BANKSTOWN NSW 2200
1/1194957	AC635187	Customer Substation	16644	Canterbury Road, 165 BANKSTOWN NSW 2200
CP/SP47844	6123323	Customer Substation	16647	Sheridan Close, 14 MILPERRA NSW 2214
1/178000	AD630162	Customer Substation	16648	Chapel Road South (Bankstown Girls High School) BANKSTOWN NSW 2200
CP/SP47027	6046411	Customer Substation	16649	Forest Road, 438 - 452 HURSTVILLE NSW 2220
1/717864	5930328	Customer Substation	16650	White Street LILYFIELD NSW 2040
32/714853	7079556	Customer Substation	16651	Cosgrove Road, 62 ENFIELD NSW 2136
1234/872435	6960545	Customer Substation	16654	Carnarvon Street, 37 - 43 SILVERWATER NSW 2128
1/807803	5801525	Customer Substation	16657	Turpentine Street, 24 PEAKHURST NSW 2210

Folio Identifier(s)	Head Lease registered no.	Usage	PMIS	Address
1/270036	7040989	Customer Substation	16659	Madeline Street, 1 - 21 SOUTH STRATHFIELD NSW 2136
1/792297	7213588	Customer Substation	16669	Waterloo Road, 405 GREENACRE NSW 2190
22/787402	5876204	Customer Substation	16670	Figtree Drive, 2 HOMEBUSH NSW 2140
1/806373	7898754	Customer Substation	16673	Richmond Road, 21b FLEMINGTON NSW 2140
CP/SP50774	5779628	Customer Substation	16674	Park Road, 23 - 35a HURSTVILLE NSW 2220
21/800924	5716711	Customer Substation	16683	Koonya Circuit, 29 CARINGBAH NSW 2229
1/270151	8645507	Customer Substation	16684	Allen Street, 69 LEICHHARDT NSW 2040
CP/SP51649	5502963	Customer Substation	16685	Lorraine Street, 53 PEAKHURST NSW 2210
1/1040697; 2/1040697	5173941	Customer Substation	16687	Birnie Avenue LIDCOMBE NSW 2141
100/1042833	AA792682	Customer Substation	16688	Underwood Road, 3 - 5 HOMEBUSH NSW 2140
100/862635	5173964	Customer Substation	16691	Madeline Street, 51 ENFIELD NSW 2136
1/304782	7055578	Customer Substation	16693	Parramatta Road, 189 FLEMINGTON NSW 2140
CP/SP83833	7936341	Customer Substation	16695	Milperra Road, 283 BANKSTOWN NSW 2200

Folio Identifier(s)	Head Lease registered no.	Usage	PMIS	Address
1/786529	3867763	Customer Substation	16696	Rosedale Avenue, 64 GREENACRE NSW 2190
1/1056470	3718481	Customer Substation	16700	Box Road, 1 CARINGBAH NSW 2229
CP/SP53557	5177113	Customer Substation	16702	Leeds Street, 6 RHODES NSW 2138
100/878185	5470265	Customer Substation	16703	Rookwood Road, 137 YAGOONA NSW 2199
101/861265	3717885	Customer Substation	16704	Victoria Road, 237 DRUMMOYNE NSW 2047
1/851017	6369086	Customer Substation	16705	Christina Road, 66 VILLAWOOD NSW 2163
1/863747	5468816	Customer Substation	16707	Arab Road PADSTOW NSW 2211
A/377985	8622533	Customer Substation	16708	Mavis Street, 2a REVESBY NSW 2212
1/1135829	5173954	Customer Substation	16710	Holker Street SILVERWATER NSW 2128
CP/SP64303	U933983	Customer Substation	16711	Spofforth Street CREMORNE NSW 2090
11/556775	5394424	Customer Substation	16714	Rickard Road, 69 BANKSTOWN NSW 2200
2/1160950	5078517	Customer Substation	16721	Queen Street, 1 A AUBURN NSW 2144
2/857739	5270706	Customer Substation	16722	Vanessa Street KINGSGROVE NSW 2208
11/1119080	5629695	Customer Substation	16725	Hill Road, 51 LIDCOMBE NSW 2141

Folio Identifier(s)	Head Lease registered no.	Usage	PMIS	Address
1/715461	3735026	Customer Substation	16726	Kareena Road, 2 - 6 MIRANDA NSW 2228
122/834982	7249952	Customer Substation	16728	Allison Crescent MENAI NSW 2234
3/1130756	6686898	Customer Substation	16729	Canterbury Road, 96 PADSTOW NSW 2211
2/835847	6629366	Customer Substation	16730	Roberts Road, 87 - 91 GREENACRE NSW 2190
CP/SP51893	7067554	Customer Substation	16731	Bay Street, 354 BRIGHTON-LE- SANDS NSW 2216
2/586822	6745694	Customer Substation	16732	Marigold Street, 16 MILPERRA NSW 2214
1/1184509	5785913	Customer Substation	16734	Parramatta Road, 350 - 374 HOMEBUSH WEST NSW 2140
12/1043041	AJ362679	Customer Substation	16766	Waterloo Road, 26 - 32 NORTH RYDE NSW 2113
2/656159	8453259	Customer Substation	16768	Canterbury Road, 24 BANKSTOWN NSW 2200
1/270146	3543330	Customer Substation	16772	George Street, 1 - 21 NORTH STRATHFIELD NSW 2137
2/855141	5197693	Customer Substation	16773	Worth Street, 21 CHULLORA NSW 2190
1/270149	6330092	Customer Substation	16776	Water Street, 8 BIRCHGROVE NSW 2041
CP/SP73205	8904524	Customer Substation	16780	Rodborough Road, 28 FRENCHS FOREST NSW 2086

Folio Identifier(s)	Head Lease registered no.	Usage	PMIS	Address
1/1138683	8072894	Customer Substation	16781	Rodborough Road FRENCHS FOREST NSW 2086
A/181198	2633539	Customer Substation	16842	Alan Avenue SEAFORTH NSW 2092
10/870562	7155330	Customer Substation	16843	Parramatta Road, 265 AUBURN NSW 2144
CP/SP56117	6181113	Customer Substation	16844	Harwood Street, 1 - 5 PYRMONT NSW 2009
CP/SP57164	6452259	Customer Substation	16845	Sussex Street, 289 - 295 SYDNEY NSW 2000
CP/SP54663	3003711	Customer Substation	16846	O'riordan Street, 56 - 58 ALEXANDRIA NSW 2015
3/1104617	3945833	Customer Substation	16847	Barker Street KENSINGTON NSW 2033
1/220638	9117048	Customer Substation	16848	Elizabeth Street, 372a - 394 SURRY HILLS NSW 2010
111/883295	7767814	Customer Substation	16849	Euston Road ALEXANDRIA NSW 2015
CP/SP51644	O780947	Network Substation	16851	Northwood Street, 6 CAMPERDOWN NSW 2050
1/855847	AE454886	Customer Substation	16852	Jersey Street (Pacific Highway, 205) HORNSBY NSW 2077
CP/SP38414	2473183	Customer Substation	16853	Hollywood Avenue BONDI JUNCTION NSW 2022
A/939656	5381783	Customer Substation	16857	Reserve Road, 109 ARTARMON NSW 2064

Folio Identifier(s)	Head Lease registered no.	Usage	PMIS	Address
105/852750	3614521	Customer Substation	16859	Narangang Way BELROSE NSW 2085
Auto Consol 15341-220	5700174	Customer Substation	16860	Glen Street BELROSE NSW 2085
130/6143	5797799	Customer Substation	16861	Austin Avenue, 20 NORTH CURL CURL NSW 2099
25/1115272	7548467	Customer Substation	16862	Pitt Street, 385 - 401 (Premises Of Osw Hotel) SYDNEY NSW 2000
111/866948	6826646	Customer Substation	16863	Campbell Street (Sydney City Mission) SURRY HILLS NSW 2010
2/SP35448	AC957690	Customer Substation	16864	Euston Road, 122 ALEXANDRIA NSW 2015
2/874438	3342969	Customer Substation	16866	Kelly Street, 2 - 8 (International Grammar School) ULTIMO NSW 2007
CP/SP53757	7660158	Customer Substation	16875	Ocean Grove Avenue, 1 CRONULLA NSW 2230
1/87355	3108049	Customer Substation	16877	Mandible Street, 25 - 41 ALEXANDRIA NSW 2015
1/826455; 22/865655	U514778	Customer Substation	7926; 8953	Elizabeth Street SYDNEY NSW 2000
21/857965	AD2527	Customer Substation	16938	Military Road, Lot 121 MATRIVILLE NSW 2036
24/868835	6518730	Customer Substation	16940	Victor Street CHATSWOOD NSW 2067

Folio Identifier(s)	Head Lease registered no.	Usage	PMIS	Address
CP/SP11378	2976431	Customer Substation	7779; 9169	St Marks Road, 67 & Alison Road RANDWICK NSW 2031
288/16327	2228890	Customer Substation	16982	Argyle Street, 1 NEWPORT NSW 2106
2/842188; 10/1014264	5111372	Customer Substation	16983	Braidwood Street ENFIELD NSW 2136
9/1007818	W254170	Customer Substation	8497; 8496	Old Maitland Road MARDI NSW 2259
202/516101	3946041	Customer Substation	16997	Hely Street WYONG NSW 2259
100/597228	AA971954	Customer Substation	7853; 9164	Margaret Lane SYDNEY NSW 2000
8/710369	6114428	Customer Substation	17056	Newington Street, Cnr College Street MARRICKVILLE NSW 2204
CP/SP57328	5823634	Customer Substation	17144	Burrows Road, 24 - 26 ALEXANDRIA NSW 2015
CP/SP58857	7347507	Customer Substation	17146	Macquarie Street, 61 - 69 (quay Grand) SYDNEY NSW 2000
2/881542	5823602	Customer Substation	17148	Burwood Road, 86 BURWOOD NSW 2134
CP/SP33827	8530709	Customer Substation	17155	Hale Road, 2 - 6 MOSMAN NSW 2088
1/774973	Y207343	Customer Substation	8577; 8578	Brown Street CHATSWOOD NSW 2067
2/1196520	6335335	Customer Substation	17156	Coward Street MASCOT NSW 2020
11/1189679	5653724	Customer Substation	17184	Chivers Road SOMERSBY NSW 2250

Folio Identifier(s)	Head Lease registered no.	Usage	PMIS	Address
51/863148	5223323	Customer Substation	17185	Hereford Street BERKELEY VALE NSW 2261
2/862652	5755840	Customer Substation	17187	Wisemans Ferry Road SOMERSBY NSW 2250
201/1064473A; 201/1064473C; 201/1064473D	AA118050	Customer Substation	17188	Penrose Street ERINA NSW 2250
1/859618	5014963	Customer Substation	17189	Alexandra Street HALEKULANI NSW 2262
100/864502	6681073	Zone Substation	17195	Gardeners Road, 520 - 530 MASCOT NSW 2020
2/838682	7228923	Customer Substation	17210	Unwins Bridge Road, 19 SYDENHAM NSW 2044
18/270113	6982609	Customer Substation	17212	Baywater Road, 8 HOMEBUSH BAY NSW 2127
12/827032	AC758654	Customer Substation	17219	Llewellyn Avenue, 27 VILLAWOOD NSW 2163
2/869968	5789083	Customer Substation	17224	Marple Avenue, 82 VILLAWOOD NSW 2163
CP/SP35902	7105262	Customer Substation	17225	Birmingham Avenue, 2 VILLAWOOD NSW 2163
34/241684	7596890	Customer Substation	17227	Harley Crescent, 27 CONDELL PARK NSW 2200
100/879674	5298924	Customer Substation	17229	Phillips Street, 31 CABARITA NSW 2137
CP/SP55540	5840315	Customer Substation	17230	Poplar Street & Pelican Street SURRY HILLS NSW 2010

Folio Identifier(s)	Head Lease registered no.	Usage	PMIS	Address
CP/SP58395	5336368	Customer Substation	17234	Macmahon Street, 23 - 27 HURSTVILLE NSW 2220
1/866946	7233035	Customer Substation	17235	Burrows Road ST PETERS NSW 2044
CP/SP55419	9027255	Customer Substation	17236	Nyrang Street, 31 - 33 LIDCOMBE NSW 2141
4/844951	6443276	Customer Substation	17242	Waterloo Road, 9 - 13 NORTH RYDE NSW 2113
6000/1018860	7727518	Zone Substation	17250	Bennelong Road HOMEBUSH BAY NSW 2127
1/633736	170278	Customer Substation	8626; 8627	Elizabeth Street SYDNEY NSW 2000
101/848679	5573573	Customer Substation	17260	Old Princes Highway, 1029 (On Premises Of Engadine RSL) ENGADINE NSW 2233
2/845733	5407679	Customer Substation	17267	Sebastion Drive DURAL NSW 2158
1/173342	7064537	Customer Substation	17269	Norton Street, 99 LEICHHARDT NSW 2040
1/1069163	7894589	Customer Substation	17273	Talavera Road, 47 - 53 (Macquarie Park) NORTH RYDE NSW 2113
21/5/12985	2176023	Customer Substation	17280	Cumberland Avenue, 49 COLLAROY NSW 2097
CP/SP58606	AF854469	Customer Substation	17282	Saville Street, Cnr Westbourne Street ST LEONARDS NSW 2065
1/SP58606	AF854471	Customer Substation	17282	Saville Street, Cnr Westbourne Street ST LEONARDS NSW 2065

Folio Identifier(s)	Head Lease registered no.	Usage	PMIS	Address
1/1154356	5384816	Customer Substation	17283	The Entrance Road BATEAU BAY NSW 2261
2/827157	5555916	Customer Substation	17285	George Street, 23 HOMEBUSH NSW 2140
CP/SP56963	6266792	Customer Substation	17287	Oxford Street, 257 - 269 BONDI NSW 2026
1/873898	5677320	Customer Substation	17289	Botany Road, 1801 BANKSMEADOW NSW 2019
104/1122122A; 104/1122122B	7752811	Customer Substation	17290	Goulburn & Pitt Streets SYDNEY NSW 2000
501/533882	6739550	Customer Substation	17300	Belgrave Esplanade, 223 SYLVANIA NSW 2224
473/771920; 474/771920	Z450467	Customer Substation	8674; 8675	Ferrier Drive MENAI NSW 2234 & Monash Road MENAI NSW 2234
2790/46565	AB171545	Customer Substation	17378	Challenger Drive BELROSE NSW 2085
1/740756	8721406	Customer Substation	17379	Bay Street, 82 BOTANY NSW 2019
2/1001894	6484779	Customer Substation	17381	Lord Street, 28 - 40 BOTANY NSW 2019
1/316730	6191093	Customer Substation	17382	Parramatta Road, 297 - 301 NEWINGTON NSW 2127
CP/SP60199	7141859	Customer Substation	17383	Albert Road, 20 - 34 STRATHFIELD NSW 2135
7/244775	5785933	Customer Substation	17384	Epic Place, 7 VILLAWOOD NSW 2163

Folio Identifier(s)	Head Lease registered no.	Usage	PMIS	Address
12/872813	5820463	Customer Substation	17388	Marina Close MOUNT KURING- GAI NSW 2080
CP/SP56204	5533926	Customer Substation	17391	Knocklayde Street, 20 ASHFIELD NSW 2131
CP/SP58766	5541242	Customer Substation	17391	Knocklayde Street, 20 ASHFIELD NSW 2131
1/855141	7596826	Customer Substation	17395	Hume Highway, 18 CHULLORA NSW 2190
1/880715	6862080	Customer Substation	17398	Coogee Bay Road, 183 COOGEE NSW 2034
1012/836977	3840197	Customer Substation	17399	Princes Street RYDE NSW 2112
110/883295	9953922	Customer Substation	17400	Euston Road, 215 - 225 ALEXANDRIA NSW 2015
2/212734	3708425	Network Substation	17408	Seaview Street BALGOWLAH NSW 2093
CP/SP56372	8631854	Customer Substation	17413	Willoughby Road, 252 NAREMBURN NSW 2065
1/1131504	7994293	Customer Substation	17418	Vimiera Road, 217 MARSFIELD NSW 2122
4/1172649A; 4/1172649B	AB573080	Customer Substation	17430	Bay Street GLEBE NSW 2037
100/848501	7374397	Customer Substation	17431	Alexandria Parade WAITARA NSW 2077
CP/SP56587	7398412	Customer Substation	17435	Morgan Street, 12 - 20 BOTANY NSW 2019
CP/SP56970	6593126	Customer Substation	17436	Concord Avenue, 3 - 5 CONCORD WEST NSW 2138

Folio Identifier(s)	Head Lease registered no.	Usage	PMIS	Address
10/1179388	AB221100	Customer Substation	17441	O'Riordan Street, 93 ALEXANDRIA NSW 2015
38/817136	5931071	Customer Substation	17442	Bourke Road, 56 - 60 ALEXANDRIA NSW 2015
4/538140	8465211	Customer Substation	17451	Burrows Road, 22 ST PETERS NSW 2044
1/877292	5273911	Customer Substation	17453	Pittwater Road BROOKVALE NSW 2100
CP/SP60040	7242874	Customer Substation	17457	Harvey Street (John St Square) PYRMONT NSW 2009
2/1102451	AE731812	Customer Substation	17458	Kent Street, 490 - 494 SYDNEY NSW 2000
14/132440	8166752	Customer Substation	17461	Punchbowl Road, 921 PUNCHBOWL NSW 2196
389/612313	5872292	Customer Substation	17462	Garema Circuit, 5 KINGSGROVE NSW 2208
CP/SP60306	7100418	Customer Substation	17473	Union Street PYRMONT NSW 2009
10/1179388	8943046	Customer Substation	17474	O'Riordan Street, 91 ALEXANDRIA NSW 2015
1/881405	AA727998	Customer Substation	17481	George Street, 818 - 820 (Railway Square Hotel) SYDNEY NSW 2000
3/809918	AE850497	Customer Substation	17483	Bunnerong Road, Lot 3 MATRIVILLE NSW 2036
1/545404	Q494100	Customer Substation	17507	Munibung Road CARDIFF NSW 2285

Folio Identifier(s)	Head Lease registered no.	Usage	PMIS	Address
103/1006915	6450603	Customer Substation	17510	Rainbow Street & Harbourne Street KINGSFORD NSW 2032
1/575638	6663957	Customer Substation	17511	Cornish Avenue BEACON HILL NSW 2100
6/1044295	3811875	Customer Substation	17512	Main Road TOUKLEY NSW 2263
33/1184229	AI323192	Wind Turbine	17523	Cormorant Road KOORAGANG ISLAND NSW 2304
2/800407	Y424177	Customer Substation	8771; 8770	George Street BURWOOD NSW 2134
CP/SP58714	7918904	Customer Substation	17542	Hely Street GOSFORD NSW 2250
1/1083388	5074499	Customer Substation	17546	Junction Street, 5 AUBURN NSW 2144
5007/1004785	AA129730	Customer Substation	17552	Hill Road HOMEBUSH BAY NSW 2127
42/549634	6487208	Customer Substation	17553	Parraweena Road, 7 - 11 TAREN POINT NSW 2229
51/1038651	AA126316	Customer Substation	17565	Bridge Street, 16 - 32 SYDNEY NSW 2000
34/6359	5446390	Customer Substation	17570	Cawarra Road, 12 CARINGBAH NSW 2229
10/735194	3566163	Network Substation	17571	Shakespeare Street, 17 CAMPSIE NSW 2194
2/634604	5555968	Customer Substation	17606	Miller Road, 152 CHESTER HILL NSW 2162
14/501772	5060915	Customer Substation	17607	Schofield Street, 1 RIVERWOOD NSW 2210

Folio Identifier(s)	Head Lease registered no.	Usage	PMIS	Address
101/1006908	7950817	Customer Substation	17616	New South Head Road, 110 RUSHCUTTERS BAY NSW 2011
301/1021761	9054731	Customer Substation	17617	Little Pier Street HAYMARKET NSW 2000
2/1097847	7928113	Customer Substation	17621	Mary Street, 23 - 33 SURRY HILLS NSW 2010
101/879064	5078455	Network Substation	17624	Paragon Lane BELMORE NSW 2192
4/774288	6214043	Customer Substation	17638	Cromer Road CROMER NSW 2099
1122/878812	7462465	Customer Substation	17655	Norton Street, 51a - 57 LEICHHARDT NSW 2040
1/791754	7062875	Customer Substation	17657	Birmingham Avenue, 3 - 5 VILLAWOOD NSW 2163
102/853704	8532207	Customer Substation	17658	Bank Street & Saunders Street (City West Office Park Stage 2) PYRMONT NSW 2009
Auto Consol 10962-218	7310218	Customer Substation	17659	Victoria Street, 63 ASHFIELD NSW 2131
11/869042	5823618	Customer Substation	17660	Albert Road, 179 STRATHFIELD NSW 2135
2/562069	6689976	Customer Substation	17668	Napier Street, 8 - 20 NORTH SYDNEY NSW 2060
CP/SP58060	5278885	Customer Substation	17675	The Boulevarde, 398 - 408 KIRRAWEE NSW 2232
CP/SP69581	AB464371	Customer Substation	17682	Herbert Street, 2 ST LEONARDS NSW 2065

Folio Identifier(s)	Head Lease registered no.	Usage	PMIS	Address
10/1043041	7277819	Customer Substation	17684	Waterloo Road, 27 - 31 NORTH RYDE NSW 2113
7/SP42059	6307390	Customer Substation	17685	The Entrance Road, 207 Nr Bonnal Road ERINA NSW 2250
100/869711	5775861	Customer Substation	17686	Pemell Street WYOMING NSW 2250
9/803648	5587142	Customer Substation	17687	Warringah Close SOMERSBY NSW 2250
CP/SP63094	6841509	Customer Substation	17691	Kent Street, 365 - 375 SYDNEY NSW 2000
CP/SP61131	8054644	Customer Substation	17694	Miller Street, 102 PYRMONT NSW 2009
CP/SP60516	5623812	Customer Substation	17695	William Street, 44 BOTANY NSW 2019
CP/SP61139	AH205016	Customer Substation	17698	Central Avenue, 9 - 15 MANLY NSW 2095
CP/SP58146	5338649	Customer Substation	17699	Ross Street WOLLSTONECRAFT NSW 2065
CP/SP60590	5767511	Customer Substation	17700	Ross Street WOLLSTONECRAFT NSW 2065
1/879701	AC566841	Customer Substation	17701	Anderson Street (Westfield Shoppingtown - Myer) CHATSWOOD NSW 2067
3/285226	5785918	Customer Substation	17702	Catamaran Road FOUNTAINDALE NSW 2258
1/108276	9055898	Customer Substation	17705	Pitt Street, 66 (Wales House) SYDNEY NSW 2000

Folio Identifier(s)	Head Lease registered no.	Usage	PMIS	Address
202/1001451	3983195	Customer Substation	17707	Daphne Street BOTANY NSW 2019
234/1017952	7080067	Customer Substation	17708	Weeroona Road, 2 - 36 ROOKWOOD NSW 2141
1/746891	AG60301	Customer Substation	17710	Gordon Street, Cnr Lilyfield Road ROZELLE NSW 2039
Auto Consol 12216-208	7384664	Customer Substation	17711	Ross Street, 1 GLEBE NSW 2037
3/809918	AF318140	Customer Substation	17715	Military Road, Lot 3 MATRAVILLE NSW 2036
CP/SP49583	6632234	Customer Substation	17716	Bourke Street, 904 WATERLOO NSW 2017
10/1008842	AC403882	Customer Substation	17720	Wentworth Avenue, 27 SYDNEY NSW 2000
1/668452	AC151598	Customer Substation	17745	Euston Road, 154 ALEXANDRIA NSW 2015
CP/SP57623	9634407	Customer Substation	17754	Lincoln Crescent (Wharf 11) WOOLLOOMOOLOO NSW 2011
242/735161	6354755	Customer Substation	17755	Raymond Avenue, 24 MATRAVILLE NSW 2036
CP/SP60875	9035535	Customer Substation	17759	Eldridge Road, 68 CONDELL PARK NSW 2200
102/793978	6214308	Customer Substation	17763	Mary Street, 60 ST PETERS NSW 2044
1/220769	8008032	Customer Substation	17774	Warringah Road, 357 (Rodborough Road, 8) FRENCHS FOREST NSW 2086

Folio Identifier(s)	Head Lease registered no.	Usage	PMIS	Address
121/1009115	8396312	Customer Substation	17778	Kincumber Street KINCUMBER NSW 2251
B/384571	5183787	Customer Substation	17784	Gilderthorpe Avenue RANDWICK NSW 2031
30/1125305	6235661	Customer Substation	17789	Raw Square, 2 STRATHFIELD NSW 2135
CP/SP61424	AA178945	Customer Substation	17793	Wallis Street, 118 WOOLLAHRA NSW 2025
10/1005181	7142320	Customer Substation	17794	Castlereagh Street, 60 SYDNEY NSW 2000
1/1009083	5328276	Customer Substation	17813	Kent Road, 10 MASCOT NSW 2020
201/1147226	6681048	Zone Substation	17831	Parker Street (On Prem - St Joseph's Church/ School) ROCKDALE NSW 2216
Auto Consol 15521-224; 213/813624	7211609	Customer Substation	9067; 9068	The Crescent MOSMAN NSW 2088
12/1176776	I268846	Customer Substation	9123; 9124	Sanitarium Road BERKELEY VALE NSW 2261
6/238504	Z56030	Customer Substation	18537	Statham Street BENNETTS GREEN NSW 2290
2/578356	Q29895	Customer Substation	18538	Denny Street BROADMEADOW NSW 2292
2/813672	Q494098	Network Substation	18540	School Drive, Off Tomago Road TOMAGO NSW 2322
541/1053261	R917550	Customer Substation	18542	Ayshire Crescent SANDGATE NSW 2304

Folio Identifier(s)	Head Lease registered no.	Usage	PMIS	Address
321/840817	S70612	Customer Substation	18543	Rural Drive SANDGATE NSW 2304
A/370812	R176861	Customer Substation	18546	Ridley Street CHARLESTOWN NSW 2290
CP/SP66222	Q459779	Customer Substation	18551	Hamilton Street, 20 - 22 & Hudson Street HAMILTON NSW 2303
101/232901	P684362	Customer Substation	18554	Maitland Road & Dora Street MAYFIELD NSW 2304
300/558335	V803997	Network Substation	18556	Merewether Street NEWCASTLE NSW 2300
1/23/758871	P615725	Customer Substation	18560	Jacaranda Avenue (Raymond Terrace Bowling Club) RAYMOND TERRACE NSW 2324
84/9673	Q199012	Customer Substation	18563	The Boulevarde (Toronto R S L) TORONTO NSW 2283
8/18346	Q421382	Customer Substation	18566	New England Highway (Tarro Telephone Exchange) TARRO NSW 2322
Auto Consol 5781-12	Q238238	Customer Substation	18568	Ex-servicemans Club Mayfield MAYFIELD NSW 2304
3/346352	P753123	Customer Substation	18569	Annie Street WICKHAM NSW 2293
1/801618	S227162	Customer Substation	18570	Bishopgate Street WICKHAM NSW 2293

Folio Identifier(s)	Head Lease registered no.	Usage	PMIS	Address
4/318716	Q116360	Customer Substation	18591	Macquarie Street BELMONT NSW 2280
Auto Consol 7460-132	P703704	Customer Substation	18593	King Street NEWCASTLE NSW 2300
100/714041	T343667	Customer Substation	18594	Wharf Road (Arglye Street Parking Station) NEWCASTLE NSW 2300
CP/SP62788	Q268761	Customer Substation	18595	Stockton Road NELSON BAY NSW 2315
1021/1055066	5273027	Customer Substation	18597	Brunker Road (Army Training Depot) ADAMSTOWN NSW 2289
1/1135829	Z584896	Customer Substation	9919; 8892	Holker Street SILVERWATER NSW 2128 & Shaft Street SILVERWATER NSW 2128
1/713848	2048860	Customer Substation	6932; 15546	Galston Road GALSTON NSW 2159
100/1020194A; 100/1020194B	U502115	Customer Substation	6793; 16008	Pennant Hills Road CARLINGFORD NSW 2118
2/225060A; 2/225060B	9390491	Customer Substation	7804; 7805; 7806	Bond Street SYDNEY NSW 2000
1/1146779	8457392	Customer Substation	16632; 6921	College Crescent HORNSBY NSW 2077
1/598704	W18153	Customer Substation	8005; 8006; 8007	King Street SYDNEY NSW 2000
2/630217	O380150	Customer Substation	13040; 13041	Jamison Street & George Street WYNYARD NSW 2000

Folio Identifier(s)	Head Lease registered no.	Usage	PMIS	Address
8/1205944	8585798	Customer Substation	8910; 17241	Central Avenue, 21 - 29 THORNLEIGH NSW 2120
1000/1159799	2824279	Customer Substation	12033; 16415	Missenden Road CAMPERDOWN NSW 2050
471/752015	AE582183	Customer Substation	30162	Baker Street, 13 - 19 BOTANY NSW 2019
14/1005187	7170271	Customer Substation	30172	Balmain Road, 20 LEICHHARDT NSW 2040
CP/SP60918	8923174	Customer Substation	30172	Balmain Road, 20 LEICHHARDT NSW 2040
CP/SP60834	7242934	Customer Substation	30181	Sydenham Road, 87 SYDENHAM NSW 2044
CP/SP67559	7795859	Customer Substation	30182	Macquarie Street, 33 - 59 (In Basement Of Southern Tower) SYDNEY NSW 2000
10/875336	7976159	Customer Substation	30198	Hunter Street, 20 SYDNEY NSW 2000
3/1097847	8875326	Customer Substation	30212	Reservoir Street, 33 SURRY HILLS NSW 2010
2/1046092	6284852	Customer Substation	30222	Khartoum Road, Nr Waterloo Road, RYDE NSW 2112
1/876763	AC960709	Customer Substation	30238	Pirrama Road (Wharf 7) PYRMONT NSW 2009
20/832134	7462905	Customer Substation	30324	Green Street, 1 - 7 BOTANY NSW 2019
110/1019787B; 110/1019787A	7221176	Customer Substation	30326	Roseby Street DRUMMOYNE NSW 2047
3/511264	8463987	Customer Substation	30341	Norman Street, 20 PEAKHURST NSW 2210

Folio Identifier(s)	Head Lease registered no.	Usage	PMIS	Address
1/440625	7546935	Customer Substation	30360	Chandler Street ROCKDALE NSW 2216
3/1046092	6745832	Customer Substation	30368	Waterloo Road, 93 - 99 RYDE NSW 2112
7/876736	7228823	Customer Substation	30369	Julius Avenue NORTH RYDE NSW 2113
541/1011498	6632190	Customer Substation	30388	Woodville Road, 161 - 187 VILLAWOOD NSW 2163
101/1027247	7044416	Customer Substation	30389	Croydon Street, 39 - 41 LAKEMBA NSW 2195
C/383872	8083352	Customer Substation	30404	Rodborough Road, 13 FRENCHS FOREST NSW 2086
211/1012228	7209494	Customer Substation	30409	Bobbin Head Road TURRAMURRA NSW 2074
6/SP45388	7885084	Customer Substation	30425	Gardeners Road, 652 (Unit 6) ALEXANDRIA NSW 2015
2/1048307	5530855	Customer Substation	30429	Wheat Road DARLING HARBOUR NSW 2000
1/186759	6739528	Customer Substation	30439	Banks Avenue, 31 DACEYVILLE NSW 2032
10/SP60049; 11/SP60049	W684686	Customer Substation	30452	Hunter Street, Cnr Bolton Street NEWCASTLE NSW 2300
4/775440	7146041	Customer Substation	30461	Victoria Road, 105 - 107 MARRICKVILLE NSW 2204
CP/SP64038	AA178957	Customer Substation	30462	Poplar Street, 6 - 18 SURRY HILLS NSW 2010

Folio Identifier(s)	Head Lease registered no.	Usage	PMIS	Address
CP/SP62661	6807531	Customer Substation	30463	Harris Street (Mt Street Walk) PYRMONT NSW 2009
CP/SP62660	6807530	Customer Substation	30464	Waterfront Road PYRMONT NSW 2009
CP/SP65111	AA325493	Customer Substation	30467	George Street, 569 - 581 SYDNEY NSW 2000
1/854779	8444539	Customer Substation	30468	Alma Road & Talavera Road NORTH RYDE NSW 2113
CP/SP61322	7529839	Customer Substation	30470	Lillian Fowler Place, 10 - 14 MARRICKVILLE NSW 2204
101/1011617	AB118581	Customer Substation	30489	Phillip Street, 88 SYDNEY NSW 2000
CP/SP60227	5782594	Customer Substation	30496	O'riordan Street, 36 ALEXANDRIA NSW 2015
15/1190956	7117953	Customer Substation	30502	Anzac Road TUGGERAH NSW 2259
3/869674	AA333323	Customer Substation	30512	Bunn Street, 32 PYRMONT NSW 2009
612/628020	6862106	Customer Substation	30520	Apprentice Drive BERKELEY VALE NSW 2261
6/837052	8504339	Customer Substation	30522	Derby Street, Lot 6 SILVERWATER NSW 2128
5/1046090	7051590	Customer Substation	30525	Waterloo Road, 12 NORTH RYDE NSW 2113
100/805244	7795894	Customer Substation	30530	Military Road, Lot 100 MATRIVILLE NSW 2036

Folio Identifier(s)	Head Lease registered no.	Usage	PMIS	Address
1/595405	7529829	Customer Substation	30536	Ridge Street, 77 GORDON NSW 2072
CP/SP60375	7662937	Customer Substation	30540	Whitton Road CHATSWOOD NSW 2067
CP/SP58848	5574611	Customer Substation	30543	King Street WOLLSTONECRAFT NSW 2065
1/1161798	6750472	Customer Substation	30546	Parraweena Road, 106 - 128 MIRANDA NSW 2228
26/654262	6684029	Customer Substation	30554	Foley Street MONA VALE NSW 2103
21/881819	6455316	Customer Substation	30571	Rodborough Road FRENCHS FOREST NSW 2086
8/57765	7569060	Customer Substation	30585	Deer Park (Premises Of Anglican Youth Camp) PORT HACKING NSW 2229
1/740385	7218159	Customer Substation	30588	Boorea Street, 42 LIDCOMBE NSW 2141
11/1174174	7533231	Customer Substation	30589	Pacific Highway, 28 WEST GOSFORD NSW 2250
1/787991	6799757	Customer Substation	30590	Dignity Crescent WEST GOSFORD NSW 2250
17/7131	6481228	Customer Substation	30602	Avon Road PYMBLE NSW 2073
11/876736	8752040	Customer Substation	30620	Julius Avenue NORTH RYDE NSW 2113
CP/SP64256	8899317	Customer Substation	30630	Marrickville Road, 198 - 204 MARRICKVILLE NSW 2204

Folio Identifier(s)	Head Lease registered no.	Usage	PMIS	Address
CP/SP60339	5837388	Customer Substation	30640	Mary Wollstonecraft Lane & Paul Street MILSONS POINT NSW 2061
12/1059147	AB60758	Customer Substation	30702	Collins Street BOTANY NSW 2019
CP/SP61643	6520082	Customer Substation	30706	Kent Street, 167 - 187 SYDNEY NSW 2000
1/880254	5465625	Customer Substation	30711	Sunny Bank Road LISAROW NSW 2250
21/877354	8578963	Customer Substation	30723	Richmond Road, B1 FLEMINGTON NSW 2140
1/522127	6448013	Customer Substation	30731	Sirius Road LANE COVE NSW 2066
CP/SP63664	7032118	Customer Substation	30742	Erskineville Road, 3 - 13 NEWTOWN NSW 2042
1/589608	9385328	Customer Substation	30753	Parker Lane, Cnr Barlow Street HAYMARKET NSW 2000
12/835966	8722817	Customer Substation	30756	Buffalo Road NORTH RYDE NSW 2113
CP/SP62325	7608193	Customer Substation	30773	Victoria Avenue, 460 - 470 CHATSWOOD NSW 2067
1/1033952	AC347620	Customer Substation	30787	Stratford Avenue CHARMHAVEN NSW 2263
Auto Consol 8663-90	7259885	Customer Substation	30797	Hansens Road TUMBI UMBI NSW 2261
11/1047924	9732074	Customer Substation	30799	Birnie Avenue LIDCOMBE NSW 2141
2/852153	9246766	Customer Substation	30803	Delhi Road NORTH RYDE NSW 2113

Folio Identifier(s)	Head Lease registered no.	Usage	PMIS	Address
10/1142773	8688200	Customer Substation	30805	Riverview Street RIVERVIEW NSW 2066
CP/SP83285	AB695506	Customer Substation	30811	Mars Road, 27 LANE COVE NSW 2066
CP/SP63903	9393452	Customer Substation	30813	Miller Street, 104 PYRMONT NSW 2009
52/866480	7992889	Customer Substation	30876	Shepherd Street, 61 - 65 MARRICKVILLE NSW 2204
1/1001894	9333211	Customer Substation	30877	Lord Street, 28 - 40 BOTANY NSW 2019
101/1058430	7749626	Customer Substation	30878	Carysfield Road GEORGES HALL NSW 2198
12/1003847	6397678	Customer Substation	30882	Lawford Street GREENACRE NSW 2190
6/598121	7789560	Customer Substation	30888	Pittwater Road, 130 BORONIA PARK NSW 2111
12/859953	8622448	Customer Substation	30894	Mundowie Road, 4 (Beaumont Road) MOUNT KURING- GAI NSW 2080
361/27791	6739540	Customer Substation	30901	Wyong Road KILLARNEY VALE NSW 2261
1/270238	AA521420	Customer Substation	30902	Botany Road, 252 & Mandible Street (Old S T C Site) ALEXANDRIA NSW 2015
100/805244	7795893	Customer Substation	30903	Military Road, 4 (Lot 100) MATRAVILLE NSW 2036

Folio Identifier(s)	Head Lease registered no.	Usage	PMIS	Address
13/1062447	AB822162	Customer Substation	30904	Lee Street (Henry Deane Park Development) SYDNEY NSW 2000
1/1000368	7920220	Customer Substation	30942	782 - 822 Bourke Street, (Nr Lachlan Street) WATERLOO NSW 2017
CP/SP61667	7792258	Customer Substation	30944	Harbour Street, 28 (Harbour Garden Tower) SYDNEY NSW 2000
2/717692	AE42897	Customer Substation	30948	Lord Street, 11 BOTANY NSW 2019
2/1010077	7345074	Customer Substation	30949	Chalmers Street, 168 - 180 SURRY HILLS NSW 2010
1222/1122099	S879707	Customer Substation	30953	Lambton Road, 165 BROADMEADOW NSW 2292
100/1202582	5734928	Customer Substation	30955	Waratah Street PUNCHBOWL NSW 2196
1/852153	9246765	Customer Substation	30956	Julius Avenue NORTH RYDE NSW 2113
4/803648	6646196	Customer Substation	30967	Warringah Close SOMERSBY NSW 2250
CP/SP63767	7044720	Customer Substation	30969	Wentworth Street, 11 - 27 MANLY NSW 2095
1/80877	T490714	Customer Substation	30971	Mary Street WICKHAM NSW 2293
1/1014953	AA816608	Customer Substation	30977	Pacific Highway, 80 NORTH SYDNEY NSW 2060
C/358076	7456203	Customer Substation	30989	Princes Highway, 93 - 103 ARNCLIFFE NSW 2205

Folio Identifier(s)	Head Lease registered no.	Usage	PMIS	Address
1/880644	6892317	Customer Substation	31008	Pacific Highway WYONG NORTH NSW 2259
7/803648	7459626	Customer Substation	31009	Warringah Close SOMERSBY NSW 2250
10/876736	8346266	Customer Substation	31012	Julius Avenue NORTH RYDE NSW 2113
CP/SP63309	7319997	Customer Substation	31013	Darley Street MONA VALE NSW 2103
191/1157041	AC690714	Customer Substation	31014	Talavera Road, 73 - 79 (Goodman Fielder building at Macquarie University) NORTH RYDE NSW 2113
492/856777	8732759	Customer Substation	31024	Biloela Street, 40 (Unit 2) VILLAWOOD NSW 2163
50/1201206	9342680	Customer Substation	31051	Carter Street, 16 - 18 HOMEBUSH BAY NSW 2127
57/773763	7504192	Customer Substation	31054	Figtree Drive, 1 HOMEBUSH NSW 2140
100/785183	7690779	Customer Substation	31056	Karalta Lane ERINA NSW 2250
1/882219	7669409	Customer Substation	31057	Canal Road, Lots 2 & 4 ST PETERS NSW 2044
30/877478B	9569259	Customer Substation	31069	Lee Street, 2 SYDNEY NSW 2000
100/1017870	8346314	Customer Substation	31070	Clarence Street, 35 - 43 (Nr Jamison Street) SYDNEY NSW 2000
CP/SP63341	9182334	Customer Substation	31111	The Entrance Road, 89 - 93 THE ENTRANCE NSW 2261

Folio Identifier(s)	Head Lease registered no.	Usage	PMIS	Address
1/13719; 2/13719	AE236727	Customer Substation	31123	Rocky Point Road, 91 - 111 KOGARAH NSW 2217
102/816495	AA476630	Customer Substation	31149	Nicholson Street, 37 BALMAIN NSW 2041
CP/SP62559	6759033	Customer Substation	31151	Belmore Street, 28a - 32 BURWOOD NSW 2134
92/1595	7245581	Customer Substation	31182	Park Road, 82 - 98 HURSTVILLE NSW 2220
1/880794	8128308	Customer Substation	31206	Princess Street, 36 - 44 BRIGHTON-LE- SANDS NSW 2216
2/575461	8932529	Customer Substation	31214	Giffnock Avenue, 16 NORTH RYDE NSW 2113
CP/SP67665	8394110	Customer Substation	31234	Herbert Street (Point Street, 43 - 81) PYRMONT NSW 2009
CP/SP61527	AA501483	Customer Substation	31236	Bowden Street, 23 - 31 ALEXANDRIA NSW 2015
CP/SP61485	6380090	Customer Substation	31238	Avoca Drive KINCUMBER NSW 2251
CP/SP70530	8407407	Customer Substation	31239	Maroomba Road TERRIGAL NSW 2260
CP/SP35749	7345084	Customer Substation	31240	Canal Road & Princes Highway ST PETERS NSW 2044
CP/SP62775	6837506	Customer Substation	31260	Rodborough Road FRENCHS FOREST NSW 2086
Auto Consol 14505-81; Auto Consol 9760-194; 27/1066680	7347807	Customer Substation	31285	St Peters Lane DARLINGHURST NSW 2010
1/880284	7277799	Customer Substation	31286	Lyon Park Road EPPING NSW 2121

Folio Identifier(s)	Head Lease registered no.	Usage	PMIS	Address
100/811210	7997515	Customer Substation	31287	Magdala Road NORTH RYDE NSW 2113
CP/SP64807	AC695283	Customer Substation	31374	Jones Street, 55 - 57 PYRMONT NSW 2009
10/612755	8138701	Customer Substation	31389	Waterloo Road, 80 GREENACRE NSW 2190
12/1005772	8293109	Customer Substation	31395	Vanessa Street, 105 KINGSGROVE NSW 2208
1/1001791	9118589	Customer Substation	31407	Majors Bay Road, 48 - 62 CONCORD NSW 2137
12/233037	8194368	Customer Substation	31459	Lanceley Place ARTARMON NSW 2064
15/806343	7511560	Customer Substation	31509	Violet Street, 82 REVESBY NSW 2212
134/7866	7456155	Customer Substation	31513	Fitzpatrick Street, 39 - 41 REVESBY NSW 2212
86/852750	8739334	Customer Substation	31514	Narangang Way, 22 BELROSE NSW 2085
1/570956	7931835	Customer Substation	31525	Dunblane Street CAMPERDOWN NSW 2050
1/631617	7975722	Customer Substation	31527	Bumborah Point Road, 1 BOTANY NSW 2019
1/1028185	7085802	Customer Substation	31530	Ricketty Street, 5 - 9 MASCOT NSW 2020
24/739261	9261255	Customer Substation	31539	Fairford Road, 108 - 118 PADSTOW NSW 2211
CP/SP61164	7918871	Customer Substation	31548	Birriga Road, 11 - 13 BELLEVUE HILL NSW 2023

Folio Identifier(s)	Head Lease registered no.	Usage	PMIS	Address
21/557970	9684418	Customer Substation	31561	Wilga Street BURWOOD NSW 2134
CP/SP65717	7067545	Customer Substation	31567	Bridge Street, 43a PENSURST NSW 2222
CP/SP64462	AC165186	Customer Substation	31595	Renwick Street, 1 DRUMMOYNE NSW 2047
CP/SP64272	6985926	Customer Substation	31600	Pacific Highway, 121 - 133 HORNSBY NSW 2077
2/1014894	AB870205	Customer Substation	31609	Lane Cove Road, 422 NORTH RYDE NSW 2113
CP/SP68694	8610165	Customer Substation	31611	Newland Street BONDI JUNCTION NSW 2022
1/1045171	8532073	Customer Substation	31612	Dunning Avenue, 61 - 71 ROSEBERY NSW 2018
1/550477	7885046	Customer Substation	31615	Chard Road, 19 - 21 BROOKVALE NSW 2100
202/1039922	8412840	Customer Substation	31619	Parramatta Road, 100 AUBURN NSW 2144
202/1039922	8412808	Customer Substation	31620	Parramatta Road, 100 AUBURN NSW 2144
1/270099	8206283	Customer Substation	31637	Jubilee Avenue, 7 WARRIEWOOD NSW 2102
2/181698	AB670858	Customer Substation	31640	Glebe Point Road, 431 GLEBE NSW 2037
3/1101874	9327522	Customer Substation	31641	Miller Street, 196 - 204 NORTH SYDNEY NSW 2060
132/1976	8649581	Customer Substation	31647	Terrigal Drive ERINA NSW 2250

Folio Identifier(s)	Head Lease registered no.	Usage	PMIS	Address
CP/SP84416	7850694	Customer Substation	31648	Taylor's Road LISAROW NSW 2250
1/1106014	7111589	Customer Substation	31649	Tatura Avenue & Glennie Street NORTH GOSFORD NSW 2250
CP/SP65086	8364890	Customer Substation	31662	Braidwood Street, 6 - 20 ENFIELD NSW 2136
104/866815	7715199	Customer Substation	31663	Reliance Drive TUGGERAH NSW 2259
CP/SP63503	8325008	Customer Substation	31667	Grosvenor Street, 27 - 35 (Young Street, 19) NEUTRAL BAY NSW 2089
12/1059147	AA976895	Customer Substation	31717	Green Street, 1 - 7 BOTANY NSW 2019
1/1007565B	8133470	Customer Substation	31724	Cowper Wharf WOOLLOOMOOLOO NSW 2011
1/664697	7233055	Customer Substation	31726	Bowden Street, 8 - 22 ALEXANDRIA NSW 2015
CP/SP65530	AA254288	Customer Substation	31729	Palmer Street DARLINGHURST NSW 2010
CP/SP64626	7423399	Customer Substation	31731	Horsley Road, 244 - 254 MILPERRA NSW 2214
2/1063293	AG941363	Customer Substation	31770	Coward Street, 283 MASCOT NSW 2020
2/1063293	AA796039	Customer Substation	31772	Coward Street, 283 MASCOT NSW 2020
10/1004914	AF835027	Customer Substation	31814	Bourke Street, 782 - 822 (Lachlan & South Dowlings Streets) WATERLOO NSW 2017

Folio Identifier(s)	Head Lease registered no.	Usage	PMIS	Address
CP/SP69204	8553575	Customer Substation	31821	Renny Lane PADDINGTON NSW 2021
2007/1127875	8758726	Customer Substation	31835	John Street, 24 LIDCOMBE NSW 2141
61/24151	8648965	Customer Substation	31857	Lakeside Parade THE ENTRANCE NSW 2261
CP/SP63717	7076013	Customer Substation	31860	Old Pittwater Road BROOKVALE NSW 2100
CP/SP66300	7467814	Customer Substation	31890	Delmar Parade, 1 - 3 DEE WHY NSW 2099
811/1012563	7704676	Customer Substation	31891	Parkview Drive, 8 HOMEBUSH NSW 2140
13/270215	8522798	Customer Substation	31900	Harris Street, 19 PYRMONT NSW 2009
11/1062204	AC243715	Customer Substation	31969	Anzac Parade, Cnr Day Street KENSINGTON NSW 2033
CP/SP67246	AB725721	Customer Substation	31972	Sussex Street, 296 - 304 (Also Known As Kent Street, 515) SYDNEY NSW 2000
3/1028853	9310922	Customer Substation	31994	Endeavour Street (Anderson Street, 18 - 26) CHATSWOOD NSW 2067
35/842139	8964148	Customer Substation	32001	Rodborough Road, 22 FRENCHS FOREST NSW 2086
1/1087746; CP/SP76902	8122383	Customer Substation	32005	Dalgety Road & Hickson Road WALSH BAY NSW 2000
2/1194897	9635092	Customer Substation	32067	Pile Road SOMERSBY NSW 2250

Folio Identifier(s)	Head Lease registered no.	Usage	PMIS	Address
1/1039806; 2/1039806	3896011	Customer Substation	16042; 16043	O'Riordan Street, 241 & Robey Street MASCOT NSW 2020
1/778342	AA977313	Customer Substation	32104	Kent Street, 383 - 385 SYDNEY NSW 2000
20/560416	8359068	Customer Substation	32293	Stanley Street, 14 PEAKHURST NSW 2210
6/803648	7795915	Customer Substation	32299	Warringah Close SOMERSBY NSW 2250
Vol 8661 Fol 220A; Vol 8661 Fol 220B	AB27151	Customer Substation	32300	Muriel Street (Westfield Shoppingtown) HORNSBY NSW 2077
CP/SP69758	9072985	Customer Substation	32303	Belgrave Street, 5 - 19 KOGARAH NSW 2217
3/876763	8489524	Customer Substation	32327	Pirrama Road (Wharf 10) PYRMONT NSW 2009
7/2/6039	9854856	Customer Substation	32341	William Street GOSFORD NSW 2250
1/620857	7450783	Customer Substation	32342	Carrington Road, 47 MARRICKVILLE NSW 2204
102/1010007	9886151	Customer Substation	32344	George Street, 357 - 363 SYDNEY NSW 2000
76/668028	8812315	Customer Substation	32347	Longueville Road, 231 LANE COVE NSW 2066
1/976134	7864650	Customer Substation	32363	Wunulla Road, 21 POINT PIPER NSW 2027
11/1017502	9907725	Customer Substation	32364	George Street, 248 - 252 SYDNEY NSW 2000

Folio Identifier(s)	Head Lease registered no.	Usage	PMIS	Address
1/1046451	8503384	Customer Substation	32399	Oxford Falls Road, 1087 OXFORD FALLS NSW 2100
2/SP58527	AA439597	Customer Substation	32427	Gindurra Road SOMERSBY NSW 2250
501/1024358	AA12679	Customer Substation	32428	Julius Avenue NORTH RYDE NSW 2113
B/337800	7136270	Network Substation	32497	Penkivil Street, 12 WILLOUGHBY NSW 2068
CP/SP64730	AB865043	Customer Substation	32505	Bayswater Road, 72 - 78 RUSHCUTTERS BAY NSW 2011
31/1035380	9297857	Customer Substation	32513	Pottinger Street WALSH BAY NSW 2000
1/865241; 2/865241; 3/865241	3811769	Customer Substation	16263; 16265	Thomas Street HAYMARKET NSW 2000
74/755245	AA533582	Customer Substation	32552	Mountain Road WARNERVALE NSW 2259
CP/SP91226	AI163593	Customer Substation	32562	Botany Road, 755 - 759 (Nr Jones Lane) ROSEBERY NSW 2018
CP/SP64946	8309916	Customer Substation	32565	Pittwater Road, 637 - 641 DEE WHY NSW 2099
CP/SP65907	7654029	Customer Substation	32577	Pacific Highway, 813 CHATSWOOD NSW 2067
1/270193	8496219	Customer Substation	32586	Phillips Street, Nr Jacaranda Drive CABARITA NSW 2137
128/1976	8975028	Customer Substation	32606	Chetwynd Road ERINA NSW 2250

Folio Identifier(s)	Head Lease registered no.	Usage	PMIS	Address
2/1046090	8599325	Customer Substation	32610	Waterloo Road NORTH RYDE NSW 2113
CP/SP38125	AC728274	Customer Substation	32619	Gardeners Road, 639 MASCOT NSW 2020
1/787350	9515140	Customer Substation	32626	Botany Road, 809 - 821 ROSEBERY NSW 2018
12/1047036	AB868797	Customer Substation	32637	Bourke Road, 965 ALEXANDRIA NSW 2015
CP/SP64972	AD259726	Customer Substation	32639	Chippen Street, 47 - 49 CHIPPENDALE NSW 2008
CP/SP69140	8964460	Customer Substation	32662	Queenscliff Road, 352 QUEENSCLIFF NSW 2096
100/715231	AA902987	Customer Substation	32663	Murray Street (Marrickville Metro Plaza) MARRICKVILLE NSW 2204
100/1207275	9048198	Customer Substation	32702	Burns Road, Nr Fiona Road BEECROFT NSW 2119
CP/SP66694	AB934703	Customer Substation	32722	Hunter Street, 25 - 29 HORNSBY NSW 2077
CP/SP64932	7871109	Customer Substation	32725	Bourke Road, 77 - 79 ALEXANDRIA NSW 2015
CP/SP65702	7667135	Customer Substation	32726	Roscoe Street, 3 - 7 BONDI NSW 2026
1/1084245	AA408030	Customer Substation	32730	Lake Haven Drive CHARMHAVEN NSW 2263
1/1084245	U421164	Customer Substation	32730	Lake Haven Drive CHARMHAVEN NSW 2263

Folio Identifier(s)	Head Lease registered no.	Usage	PMIS	Address
CP/SP54664	7994193	Customer Substation	32732	Brady Street, 2 MOSMAN NSW 2088
CP/SP56005	AA578203	Customer Substation	32734	Miller Street, 237 NORTH SYDNEY NSW 2060
CP/SP66459	8364891	Customer Substation	32754	Old Pittwater Road, 108 BROOKVALE NSW 2100
CP/SP47754	9560290	Customer Substation	16402; 16405	Saunders Street PYRMONT NSW 2009
104/836610A; 104/836610B	AB964313	Customer Substation	16416; 16418	Bent Street & Phillip Street SYDNEY NSW 2000
CP/SP67235	AA451985	Customer Substation	32845	Power Avenue, 11 - 15 (Loveridge Street) ALEXANDRIA NSW 2015
106/1152982; 1/1052642; 3/1052642	9677959	Customer Substation	32863	Alfred Street RHODES NSW 2138
A/100087	7945715	Customer Substation	32864	Ireton Street MALABAR NSW 2036
1/882219	AB79563	Customer Substation	32885	Canal Road, 12 MASCOT NSW 2020
11/594967	8610132	Customer Substation	32888	Joynton Avenue, 146 - 158 ROSEBERY NSW 2018
20/667441	8755496	Customer Substation	32909	Victoria Road, 177 MARRICKVILLE NSW 2204
CP/SP67205	AC574226	Customer Substation	32935	Ocean Parade, 65 - 69 THE ENTRANCE NSW 2261
2/1071601; 6/1071601; CP/SP73990; CP/SP73991; CP/SP78843	9306542	Customer Substation	32938	Hickson Road, Nr Pottinger Street WALSH BAY NSW 2000

Folio Identifier(s)	Head Lease registered no.	Usage	PMIS	Address
CP/SP65647	7712574	Customer Substation	32944	Newcastle Street, 11 - 19 ROSE BAY NSW 2029
Auto Consol 8393-144	AB143658	Customer Substation	32949	Mona Vale Road, 251 ST IVES NSW 2075
CP/SP32885	8561524	Customer Substation	32955	Clearview Place, 16 BROOKVALE NSW 2100
102/788179	AA780196	Customer Substation	32957	Enterprise Drive, Cnr Hereford Street BERKELEY VALE NSW 2261
4/605078	9554635	Customer Substation	32964	Cliff Street WATSONS BAY NSW 2030
15/1062447	AB327525	Customer Substation	32965	Lee Street, 26 - 30 BROADWAY NSW 2007
70/786275	8420124	Customer Substation	33016	Botany Road, 189 - 191 ALEXANDRIA NSW 2015
101/1040916; CP/SP67782	8562760	Customer Substation	33042	Beresford Road, 1 - 3 STRATHFIELD NSW 2135
1/873441	7470380	Customer Substation	33082	Parramatta Road, 23 - 29 LIDCOMBE NSW 2141
CP/SP66181	7867853	Customer Substation	33086	Moore Park Road, 228 - 230 PADDINGTON NSW 2021
CP/SP40218	8333184	Customer Substation	33087	Bridge Road, 1 - 29 STANMORE NSW 2048
97/36281	8460264	Customer Substation	33109	Chester Street, 14 - 16 MAROUBRA NSW 2035
Auto Consol 8652-102	5298940	Customer Substation	16561; 16562	Alfred Street & Broughton Street MILSONS POINT NSW 2061

Folio Identifier(s)	Head Lease registered no.	Usage	PMIS	Address
2/1029291	9861599	Customer Substation	33123	Green Street, 45 - 47 BOTANY NSW 2019
CP/SP68755	9063167	Customer Substation	33136	Layton Street, 12 - 14 CAMPERDOWN NSW 2050
CP/SP66638	7959330	Customer Substation	33137	Liverpool Road, 411 - 415 ASHFIELD NSW 2131
1/591036	9209707	Customer Substation	33150	Burns Bay Road, 60 LANE COVE NSW 2066
1/1176306	9486918	Customer Substation	33154	Pacific Highway & Romsey Street WAITARA NSW 2077
CP/SP67607; CP/SP67608	8610536	Customer Substation	33156	Parramatta Road, 386 - 414 PETERSHAM NSW 2049
1/634604	Q997521	Customer Substation	33160	Christina Road, 2 LEIGHTONFIELD NSW 2163
CP/SP66106	7811521	Customer Substation	33165	South Creek Road, 176 DEE WHY NSW 2099
191/1157041	AA532629	Customer Substation	33185	Innovation Drive, 3 (Dow Corning Building - Macquarie Uni) NORTH RYDE NSW 2113
1/1013682	AA593162	Customer Substation	33192	Sailors Bay Road, 79 - 113 NORTHBRIDGE NSW 2063
CP/SP68110	9832889	Customer Substation	33210	Railway Parade, 127 ERSKINEVILLE NSW 2043
11/1184516	8427981	Customer Substation	33212	Richardson Place (Riverside Corporate Park, Lot 18) NORTH RYDE NSW 2113

Folio Identifier(s)	Head Lease registered no.	Usage	PMIS	Address
CP/SP67304	8273372	Customer Substation	33225	Vanessa Street, 57 KINGSGROVE NSW 2208
2/408335	AA335392	Customer Substation	33238	Quay Street, 93 - 105 HAYMARKET NSW 2000
489/48289	AB571906	Customer Substation	16581; 16723	East Street LIDCOMBE NSW 2141
2/840353	9751226	Customer Substation	33320	Darlinghurst Road, 213 - 219 DARLINGHURST NSW 2010
21/1000905	AD122858	Customer Substation	33321	Edward Street PYRMONT NSW 2009
20/1024881	8765512	Customer Substation	33380	Holker Street, 4 NEWINGTON NSW 2127
1/725754	9667334	Customer Substation	33401	Forest Way, 212 & Bundaleer Street BELROSE NSW 2085
3/1205943	AA236540	Customer Substation	33402	Pennant Hills Road, 200 - 212 THORNLEIGH NSW 2120
8/262534	9448391	Customer Substation	33403	Miller Street, 128 NORTH SYDNEY NSW 2060
210/1172133	AB797204	Customer Substation	33407	Pacific Highway & Westbourne Street ST LEONARDS NSW 2065
102/733002	AE349172	Customer Substation	33410	Pacific Highway, 77 NORTH SYDNEY NSW 2060
10/746453	9654744	Customer Substation	33423	Parramatta Road, 111 CONCORD NSW 2137

Folio Identifier(s)	Head Lease registered no.	Usage	PMIS	Address
CP/SP67386	8413224	Customer Substation	33425	Pymont Bridge Road, 2 - 50 CAMPERDOWN NSW 2050
100/1028293	AB160704	Customer Substation	33433	Holden Street GOSFORD NSW 2250
3/1057509	9129679	Customer Substation	33438	Smail Lane & Blackwattle Lane Mountain Street, 46 - 52 ULTIMO NSW 2007
CP/SP69352	9061619	Customer Substation	33472	Pacific Highway, 809 - 811 (Cnr Victoria Avenue) CHATSWOOD NSW 2067
590/656070	AC968341	Customer Substation	33474	Herring Road, 108 & Epping Road MARSFIELD NSW 2122
45/1210393	9488000	Customer Substation	33476	Woonona Avenue, 26 WAHROONGA NSW 2076
11/1013030	AA307165	Customer Substation	33482	Pacific Highway, 207 - 209 ST LEONARDS NSW 2065
1/1197755	8166715	Customer Substation	33503	Blaxland Road, 305 RYDE NSW 2112
Auto Consol 7674-28	9817281	Customer Substation	33517	Shepherd Street, 132 DARLINGTON NSW 2008
CP/SP89873	AA29372	Customer Substation	33518	O'riordan Street, 182 - 196 MASCOT NSW 2020
CP/SP70158	AA235363	Customer Substation	33519	Hickson Road, 8 - 16 THE ROCKS NSW 2000
12/594967	9656471	Customer Substation	33522	Epsom Road, 84 - 92 ZETLAND NSW 2017

Folio Identifier(s)	Head Lease registered no.	Usage	PMIS	Address
CP/SP4382	2715975	Customer Substation	33528	Trafalgar Street, 12 - 18 BRIGHTON-LE-SANDS NSW 2216
CP/SP67258	9418819	Customer Substation	33633	Huntley Street, 45 - 51 ALEXANDRIA NSW 2015
CP/SP69132	9159156	Customer Substation	33635	Anzac Parade, 398 - 402 KINGSFORD NSW 2032
CP/SP67565	9480449	Customer Substation	33686	Ralph Street, 36 ALEXANDRIA NSW 2015
814/1030022	8735653	Customer Substation	33689	Parkview Drive, 8 HOMEBUSH BAY NSW 2127
CP/SP62475	AA384285	Customer Substation	33711	William Street, 8 - 12 RYDE NSW 2112
CP/SP66870	8713990	Customer Substation	33714	Beaconsfield Street, 79 - 81 NEWPORT NSW 2106
2/1078998; 3/1078998	AA298825	Customer Substation	33740	Berry Street, 77 NORTH SYDNEY NSW 2060
CP/SP70446	AC353820	Customer Substation	33749	Brook Street, 102 - 106 CLOVELLY NSW 2031
763/1038433	8813455	Customer Substation	33750	New Canterbury Road, 163a - 181 PETERSHAM NSW 2049
CP/SP69103	9357222	Customer Substation	33751	Raymond Street, 55 BANKSTOWN NSW 2200
10/1149050	AA957933	Customer Substation	33763	Pacific Highway MT PENANG NSW 2250
21/1084673	9719386	Customer Substation	33765	Ilya Avenue, Cnr Karalta Road ERINA NSW 2250
CP/SP67907	8579644	Customer Substation	33780	Oaks Avenue, 75 - 79 DEE WHY NSW 2099

Folio Identifier(s)	Head Lease registered no.	Usage	PMIS	Address
1/859537	8712011	Customer Substation	33788	Lyon Park Road, 2 - 4 NORTH RYDE NSW 2113
2/1001894	9363658	Customer Substation	33855	Lord Street, 28 - 40 BOTANY NSW 2019
100/1035862	9701353	Customer Substation	33859	Marrickville Road, 85 - 95 MARRICKVILLE NSW 2204
1/210540	AC104394	Customer Substation	33860	Mcperson Street, 2 - 8 BANKSMEDOW NSW 2019
98/1048930	AB20629	Customer Substation	33870	Balls Head Road (Hmas Waterhen) WAVERTON NSW 2060
21/860283	8072232	Customer Substation	16737; 17150	Muir Road CHULLORA NSW 2190
CP/SP73082	AB242445	Customer Substation	33926	Gadigal Road WATERLOO NSW 2017
CP/SP67995	9141314	Customer Substation	33928	Gardeners Road, 538 MASCOT NSW 2020
121/1033067	AG455748	Customer Substation	33929	Reliance Drive TUGGERAH NSW 2259
11/559020	9764011	Customer Substation	33931	Ocean Beach Road, Cnr Mcmasters Road WOY WOY NSW 2256
111/603028	AA154452	Customer Substation	33937	Middleton Road, 24 DEE WHY WEST NSW 2099
207/1044674	AB21525	Customer Substation	33939	Lime Street, 15 (Nr Erskine Street) DARLING HARBOUR NSW 2000
CP/SP68972	8996921	Customer Substation	34001	Orara Street, 2 - 10 WAITARA NSW 2077

Folio Identifier(s)	Head Lease registered no.	Usage	PMIS	Address
CP/SP69052	9160252	Customer Substation	34167	Atchison Street, 2 - 14 ST LEONARDS NSW 2065
CP/SP69746	8965840	Customer Substation	34188	Mcevoy Street, 22 - 26 WATERLOO NSW 2017
81/1033767	AC13675	Customer Substation	34201	Euston Road, 167 - 169 ALEXANDRIA NSW 2015
CP/SP71140	AA37543	Customer Substation	34202	Bishop Street, 2 ST PETERS NSW 2044
CP/SP71215	AD107826	Customer Substation	34203	Mcevoy Street, 147 - 171 ALEXANDRIA NSW 2015
1/231713	9156095	Customer Substation	34331	Victoria Road, 29 - 53 (Scots College) BELLEVUE HILL NSW 2023
100/789171	8472084	Customer Substation	17183; 17182	George Street, 400 SYDNEY NSW 2000
302/1007368	9019180	Customer Substation	34390	Pioneer Avenue TUGGERAH NSW 2259
4/216364	9710928	Customer Substation	34392	Thew Parade, 1 DEE WHY NSW 2099
CP/SP75760	AB794969	Customer Substation	34397	Sussex Street, 339 SYDNEY NSW 2000
101/809479	AA795333	Customer Substation	34424	Audley Street, 93 PETERSHAM NSW 2049
CP/SP68978	8940261	Customer Substation	34433	Botany Road, 580 ROSEBERY NSW 2018
CP/SP3395	9812442	Customer Substation	34512	Howard Avenue, 28 DEE WHY NSW 2099
1/270215	AB401349	Customer Substation	34566	Cadigal Avenue, 19 - 27 PYRMONT NSW 2009

Folio Identifier(s)	Head Lease registered no.	Usage	PMIS	Address
1/1033170	AB228427	Customer Substation	34567	Margaret Street RYDE NSW 2112
5/1130105	AB289018	Customer Substation	34681	Lane Cove Road, 396 NORTH RYDE NSW 2113
1/229802	AB114953	Customer Substation	34683	Epsom Road, 65 ROSEBERY NSW 2018
100/1032863	9531655	Customer Substation	34770	Darley Street, 6 FORESTVILLE NSW 2087
1/830423	AB151206	Customer Substation	34778	Albert Street, 22 - 26 HARBORD NSW 2096
3/1085830	AC920604	Customer Substation	34807	Pitt Street, 323 - 327 SYDNEY NSW 2000
4/601758	9665559	Customer Substation	34878	Bennett Street CURL CURL NSW 2096
100/1048205	AA881066	Customer Substation	34911	Boundary Street, 19a RUSHCUTTERS BAY NSW 2011
1/1100667	AD224244	Customer Substation	34915	Ferguson Street, 791 - 801 MAROUBRA NSW 2035
CP/SP69567	9209659	Customer Substation	34922	Botany Road, 741 ROSEBERY NSW 2018
6110/1188980	9691429	Customer Substation	34936	George Downes Drive KULNURA NSW 2250
CP/SP71980	9722706	Customer Substation	34990	Pacific Highway, 599 ST LEONARDS NSW 2065
CP/SP70150	9417262	Customer Substation	34992	Pittwater Road, 910 DEE WHY NSW 2099
CP/SP69543	9953470	Customer Substation	35060	Botany Road, 138 - 142 EVELEIGH NSW 2016

Folio Identifier(s)	Head Lease registered no.	Usage	PMIS	Address
4707/752015	AB396220	Customer Substation	35061	Anzac Parade, Cnr Burke Road (Matraville High School) CHIFLEY NSW 2036
2/229802	9278437	Customer Substation	35063	Dalmeny Avenue, 110 ROSEBERY NSW 2018
102/831537	AJ122366	Communication Site	35065	Black Mountain WINGEN NSW 2337
1020/871836	AA325859	Customer Substation	35071	Hume Highway, Lot 1020 CHULLORA NSW 2190
1/270368; CP/SP71281	9888707	Customer Substation	35147	O'Brien Street & Railway Street (Pacific Place) CHATSWOOD NSW 2067
601/1052124A; 601/1052124B	AB178209	Customer Substation	35201	Shelley Street, 10 (Near Sussex Street) SYDNEY NSW 2000
1/501384; 2/501384	AC464293	Customer Substation	35203	Anzac Parade (N S G Building) KENSINGTON NSW 2033
CP/SP70145	AB396892	Customer Substation	35206	Earl Place, 10 (Kings Cross) POTTS POINT NSW 2011
CP/SP70488	9448414	Customer Substation	35208	Sydney Park Road, 221 - 229 ST PETERS NSW 2044
2/553067	AB616797	Customer Substation	35211	Pacific Highway, Cnr Kinarra Avenue WYOMING NSW 2250
2/1124852	AD832488	Customer Substation	35226	Missenden Road, 8 CAMPERDOWN NSW 2050
CP/SP69315	AA780148	Customer Substation	35232	Spencer Street, 44 - 46 ROSE BAY NSW 2029

Folio Identifier(s)	Head Lease registered no.	Usage	PMIS	Address
2/1043041	AA489972	Customer Substation	35251	Khartoum Road, 1 - 5 NORTH RYDE NSW 2113
2/1052642	AD400591	Customer Substation	35253	Homebush Bay Drive RHODES NSW 2138
107/1152982; 3/1195695; 4/1195695	AD400528	Customer Substation	35254	Homebush Bay Drive, 1c RHODES NSW 2138
1/1215839	AB255992	Customer Substation	35258	Rex Road, 145 GEORGES HALL NSW 2198
112/1022614	AA911146	Customer Substation	35277	Watt Street GOSFORD NSW 2250
51/1/1873	AB279394	Customer Substation	35343	King Street BOTANY NSW 2019
11/1126693	AE327471	Customer Substation	35344	George Street, 537 - 551 SYDNEY NSW 2000
CP/SP71198	AA714331	Customer Substation	35346	Botany Road, 62 - 74 ALEXANDRIA NSW 2015
CP/SP69936	AA288301	Customer Substation	35348	Kent Road, 35 - 35 ROSE BAY NSW 2029
2/1055431	AB13758	Customer Substation	35366	Coward Street, 197 - 201 MASCOT NSW 2020
1/1121706	AA902066	Customer Substation	35399	Jamison Street, 11 SYDNEY NSW 2000
CP/SP70012	9472603	Customer Substation	35413	Atchison Street, 13 - 19 ST LEONARDS NSW 2065
901/1074123	AH498719	Customer Substation	35429	George Street, 678 - 680 (World Square) SYDNEY NSW 2000
CP/SP81412	AE236181	Customer Substation	35457	Henderson Street, 9 BONDI NSW 2026

Folio Identifier(s)	Head Lease registered no.	Usage	PMIS	Address
191/1157041	AC363118	Customer Substation	35461	Culloden Road, Nr Talavera Road (Macquarie University Playing Fields) MACQUARIE PARK NSW 2113
2/SP81490	AA839195	Customer Substation	35466	Dickson Avenue, 42 - 44 ARTARMON NSW 2064
6/5557	AA903277	Customer Substation	35490	Birrell Street WAVERLEY NSW 2024
7/7738	AJ574973	Customer Substation	35547	Sparkes Road WARNERVALE NSW 2259
CP/SP70298	AA19015	Customer Substation	35577	Roseberry Street, 47 - 51 (Koorala Street) MANLY VALE NSW 2093
15/6280	9570619	Customer Substation	35580	Beecroft Road, 144 - 146 BEECROFT NSW 2119
B/356688	AA765543	Customer Substation	35581	Hutchinson Street, 29 - 41 SURRY HILLS NSW 2010
2/1116263	AB744860	Customer Substation	35588	William Street, 291 - 210 SYDNEY NSW 2000
CP/SP91401	AC83276	Customer Substation	35637	Bourke Street, 417 - 435 SURRY HILLS NSW 2010
CP/SP71103	AB74508	Customer Substation	35638	Cornwallis Street, 31 - 41 REDFERN NSW 2016
1/794955	AB399374	Customer Substation	35639	Huntleys Point Road (Riverside Girl's High School) HUNTLEYS POINT NSW 2111
102/1072389	AB22248	Customer Substation	35645	Devitt Place HILLSDALE NSW 2036

Folio Identifier(s)	Head Lease registered no.	Usage	PMIS	Address
11/1183279	AB779535	Customer Substation	35807	Denistone Road DENISTONE NSW 2114
CP/SP71871	AB888230	Customer Substation	35823	Regent Street, 52 CHIPPENDALE NSW 2008
105/1152982	AC94771	Customer Substation	35884	Homebush Bay Drive, 1 RHODES NSW 2138
CP/SP70871	AB636995	Customer Substation	35909	Goold Street (Regent Street, 49 - 53) CHIPPENDALE NSW 2008
CP/SP72964	AA709205	Customer Substation	35965	Ricketty Street, 28 MASCOT NSW 2020
CP/SP71247	AB390777	Customer Substation	35989	Henry Parry Drive, Cnr Dwyer Street GOSFORD NSW 2250
13/1061775	AB112336	Customer Substation	35990	Coral Street, Cnr Wilfred Barrett Drive THE ENTRANCE NSW 2261
30/1172968	AB143061	Chamber Type Substation	35992	Manns Road, 356 GOSFORD NSW 2250
CP/SP71897	AA987496	Customer Substation	35996	Allen Street, 25 - 33 WATERLOO NSW 2017
2/367373	9645524	Customer Substation	35997	New Line Road CHERRYBROOK NSW 2126
203/1044058	AB112308	Customer Substation	36178	Manns Street GOSFORD NSW 2250
56/1102034	AB55524	Customer Substation	36227	Canal Road, 2 ST PETERS NSW 2044
1/1062325	AA802489	Customer Substation	36343	Garfield Street, 4 FIVE DOCK NSW 2046

Folio Identifier(s)	Head Lease registered no.	Usage	PMIS	Address
100/1049574	AC740733	Customer Substation	36344	George Street, 29 - 37 WOY WOY NSW 2256
CP/SP72442	AA508001	Customer Substation	36458	Arncliffe Street, 35 ARNCLIFFE NSW 2205
100/1213007	AA946369	Customer Substation	36481	Hale Street, 1a BOTANY NSW 2019
2/604380	AB485188	Customer Substation	36499	Mandible Street, 7 ALEXANDRIA NSW 2015
3/1039225A; 3/1039225B	AB61507	Customer Substation	36579	Pile Road SOMERSBY NSW 2250
CP/SP62158	AA777538	Customer Substation	36581	Adelaide Street, 36 - 40 EAST GOSFORD NSW 2250
205/873983	AA827524	Customer Substation	36608	Pioneer Avenue, Nr Reliance Avenue TUGGERAH NSW 2259
6/1130359	AF392516	Customer Substation	36615	Herb Elliott Avenue HOMEBUSH BAY NSW 2124
10/1110035	AG497565	Customer Substation	36616	Herb Elliott Avenue, Site 5 HOMEBUSH BAY NSW 2141
CP/SP77938	AC633660	Customer Substation	37034	Doncaster Avenue, 101 - 105 RANDWICK NSW 2031
CP/SP73528	AB401402	Customer Substation	37093	Bowman Street & Tambur Street (Distillery Drive) PYRMONT NSW 2009
11/748532	9972211	Customer Substation	6678; 30545	Mavis Street, 36 REVESBY NSW 2212
15/1148612	AE336681	Customer Substation	37897	Eden Park Drive, 5 MACQUARIE PARK NSW 2113

Folio Identifier(s)	Head Lease registered no.	Usage	PMIS	Address
CP/SP72955	AF889804	Customer Substation	37962	Pile Road SOMERSBY NSW 2250
CP/SP72557	AB324200	Customer Substation	37979	John Whiteway Drive, 80 GOSFORD NSW 2250
CP/SP88678	AE554874	Customer Substation	37984	Post Office Lane (Victoria Avenue) CHATSWOOD NSW 2067
1/668617	AC445164	Customer Substation	37985	Pacific Highway, 2 - 8 (Ourimbah Lisarow RSL Club P / L) OURIMBAH NSW 2258
20/1003588	AD473421	Customer Substation	37991	Delhi Road NORTH RYDE NSW 2113
CP/SP74758	AE862118	Kiosk Type Substation	38017	Hutton Road, Nr Leonard Street (North Entrance) THE ENTRANCE NORTH NSW 2261
CP/SP76683	AC112086	Customer Substation	38034	Bay Street, 34 BOTANY NSW 2019
1/591958	AB232684	Customer Substation	38041	Railway Street WOY WOY NSW 2256
CP/SP72886	AB701725	Customer Substation	38052	Bronte Road, 25 - 33 BONDI JUNCTION NSW 2022
CP/SP73236	AB388480	Customer Substation	38111	Goulburn Street, 142 (Brisbane Street & Wemyrss Lane) SURRY HILLS NSW 2010
CP/SP73318	AB55397	Customer Substation	38113	Harris Street, 444 ULTIMO NSW 2007
381/1061794	AC129007	Customer Substation	38115	Wentworth Road, 38a VAUCLUSE NSW 2030

Folio Identifier(s)	Head Lease registered no.	Usage	PMIS	Address
11/1083971	AD14651	Customer Substation	38117	Princes Highway, 500 ST PETERS NSW 2044
4/1114935	AD233000	Chamber Type Substation	38372	Broken Bay Road (Ettalong Beach Memorial Club) ETTALONG BEACH NSW 2257
CP/SP73850	AC566459	Customer Substation	38870	York Street, 65 SYDNEY NSW 2000
CP/SP73608	AC291878	Customer Substation	38907	Mountain Street, 22 - 36 ULTIMO NSW 2007
401/1094938	AC898752	Customer Substation	38937	Graf Avenue WEST RYDE NSW 2114
CP/SP73502	AA959304	Customer Substation	38953	Lachlan Street, 2 - 4 WATERLOO NSW 2017
100/1028293	AB601349	Customer Substation	38954	Cape Street & Stephen Street (Gosford Hospital) GOSFORD NSW 2250
CP/SP72314	AB858717	Customer Substation	39006	Hutchinson Street SURRY HILLS NSW 2010
Auto Consol 7524-52; B/376105	AE754325	Customer Substation	39009	Broadway, 180 - 200 CHIPPENDALE NSW 2008
5/1093225	AD788807	Customer Substation	39010	Darling Island Road, 1 DARLING HARBOUR NSW 2000
CP/SP75071	AF264107	Customer Substation	39044	Bay Street, 36a - 48 DOUBLE BAY NSW 2028
B/101882	AF285401	Customer Substation	39070	Greenfield Parade, 8 (Bankstown Sports Club) BANKSTOWN NSW 2200

Folio Identifier(s)	Head Lease registered no.	Usage	PMIS	Address
373/1084113	AC985711	Customer Substation	39077	Muir Road, 9 CHULLORA NSW 2190
CP/SP77684	AC623931	Customer Substation	39080	Greek Street, 13 - 17 GLEBE NSW 2037
CP/SP74191	AB824633	Customer Substation	39087	Ocean Street, 26 - 30 NORTH BONDI NSW 2026
1/1119395	AD973505	Customer Substation	39097	Pacific Highway, 100 NORTH SYDNEY NSW 2060
CP/SP76963	AC43101	Customer Substation	39125	Wentworth Street, 68 - 76 RANDWICK NSW 2031
CP/SP72924	AC707500	Customer Substation	39145	Terrigal Drive, 43 TERRIGAL NSW 2260
2/1068011	AF176728	Customer Substation	39151	Moore Park Road PADDINGTON NSW 2021
B/330260	AC788657	Customer Substation	39200	Dunning Avenue, 129 ROSEBERY NSW 2018
1/792081	AD907670	Customer Substation	39421	Stephen Road, 1 - 47 BOTANY NSW 2019
CP/SP75028	AB502226	Customer Substation	39437	Regent Street, 12 - 26 CHIPPENDALE NSW 2008
2/1102451	AF613581	Customer Substation	39477	Bathurst Street, 101 - 105 (Kent Street, 488) SYDNEY NSW 2000
413/1058215	AC511435	Customer Substation	39548	Woolworths Way, 2 Nr Florey Street WARNERVALE NSW 2259
11/1102278	AE187308	Customer Substation	39611	Parramatta Road, 92 LIDCOMBE NSW 2141

Folio Identifier(s)	Head Lease registered no.	Usage	PMIS	Address
1/630173	AD242737	Customer Substation	39618	Arthur Street, 98 - 100 (Little Walker Street) NORTH SYDNEY NSW 2060
Auto Consol 7032-139	AE366622	Customer Substation	39629	Braidwood Street, 1 STRATHFIELD SOUTH NSW 2136
442/1008879	AB913279	Customer Substation	39739	Lucca Road WYONG NSW 2259
10/1179388	AD133407	Customer Substation	39902	Bourke Road, 170 - 180 ALEXANDRIA NSW 2015
62/1009964	AH208300	Customer Substation	39977	Sussex Street, 201 SYDNEY NSW 2000
10/1028973	AK277110	Customer Substation	39978	Oxford Street, 205 - 209 Bondi Junction NSW 2022
CP/SP75809	AB883112	Customer Substation	40014	Harris Street, 320 PYRMONT NSW 2009
CP/SP80522	AD511455	Customer Substation	40028	The Avenue, 7 - 9 HURSTVILLE NSW 2220
285/752013	AD260210	Customer Substation	40165	Neptune Street, 13 REVESBY NSW 2212
100/1152517	AD761893	Customer Substation	40167	Meeks Road, 42 - 46 MARRICKVILLE NSW 2204
2/1094580	AE656377	Customer Substation	40182	Danks Street, 28 - 30 WATERLOO NSW 2017
23/1117290A; 23/1117290B	AD20799	Customer Substation	40185	North Terrace (Centro Bankstown Shopping Centre) BANKSTOWN NSW 2200
1/792081	AE150670	Customer Substation	40223	Stephen Road, 1 - 47 BOTANY NSW 2019

Folio Identifier(s)	Head Lease registered no.	Usage	PMIS	Address
CP/SP4720	AE986043	Customer Substation	40225	Park Street, 52 MONA VALE NSW 2103
10/1162507	AD326910	Customer Substation	40236	Artarmon Road, 24 WILLOUGHBY NSW 2068
10/1179388	AD133409	Customer Substation	40248	Bourke Street, 138 - 170 ALEXANDRIA NSW 2015
CP/SP44724	AC186689	Customer Substation	40316	King Street, 74 - 88 NEWTOWN NSW 2042
10/1125680	AG84592	Customer Substation	40370	Herb Elliott Avenue HOMEBUSH BAY NSW 2124
2004/1103434	AE269206	Customer Substation	40435	Union Street, 52 - 72 PYRMONT NSW 2009
1/1073376; 2/1073376	6239989	Customer Substation	8091; 8092; 8093; 8094; 8095	Phillip Street SYDNEY NSW 2000
1/1094036	X108568	Customer Substation	40469	Derby Street, 32 - 40 SILVERWATER NSW 2128
2/1134156	AF43771	Customer Substation	40478	Condamine Street, 197 - 215 BALGOWLAH NSW 2093
C/308525	AC704441	Customer Substation	40493	Penshurst Street, 58a PENSHURST NSW 2222
1/1104786	AD825865	Customer Substation	40503	Niangala Close, 4 - 6 BELROSE NSW 2085
CP/SP77796	AE349103	Customer Substation	40544	Mcevoy Street, 112 - 122 ALEXANDRIA NSW 2015
1/592682	AC677395	Customer Substation	40558	Meeks Road, 48 - 54 MARRICKVILLE NSW 2204

Folio Identifier(s)	Head Lease registered no.	Usage	PMIS	Address
CP/SP77975	AD254856	Customer Substation	40566	Miller Street, 49 - 61 PYRMONT NSW 2009
CP/SP77286	AC440191	Customer Substation	40725	Hunter Street, 209 NEWCASTLE NSW 2300
11/1217641	AD571302	Customer Substation	40824	Carter Street, 15 HOMEBUSH BAY NSW 2141
4/611313	AD410290	Customer Substation	40841	Wyndham Street, 151 - 163 ALEXANDRIA NSW 2015
100/1087165	8653369	Customer Substation	9305; 31566	Parramatta Road, 250 - 274 AUBURN NSW 2144
CP/SP78129	AC746571	Customer Substation	40970	Baker Street GOSFORD NSW 2250
CP/SP79678	AD344481	Customer Substation	41022	Harris Street, 732 (George Street, 849 - 855) SYDNEY NSW 2000
2/879701	AC813792	Customer Substation	41029	Anderson Street CHATSWOOD NSW 2067
12/1059147	9473833	Customer Substation	6497; 34624	Baker Street, 16 - 20 BANKSMEADOW EAST BOTANY NSW 2019
1/882219	AH375835	Customer Substation	41172	Burrows Road South, 4 (Canal Road) ST PETERS NSW 2044
1/431958	U957554	Customer Substation	9316; 31883	Birnie Avenue FLEMINGTON NSW 2140
671/1093309	AF556150	Customer Substation	41242	Foveaux Street, 54 SURRY HILLS NSW 2010
1/1157338; CP/SP85105	AG94996	Customer Substation	41347	Dora Street, 31 HURSTVILLE NSW 2220

Folio Identifier(s)	Head Lease registered no.	Usage	PMIS	Address
2/1142262; 5/1142262	AF28036	Zone Substation	41585	Quirk Road & Roseberry Street, 10 (Balgowlah) MANLY VALE NSW 2093
1/1157811	AJ175184	Customer Substation	41701	William & College Streets (On Premises Of Australian Museum) SYDNEY NSW 2000
Auto Consol 4430-62	AC383812	Customer Substation	7559; 34200	Ross Street, 30 GLEBE NSW 2037 & Wingadal Place, 2 POINT PIPER NSW 2027
1/1097710	AF263916	Customer Substation	41765	Barnclueth Lane (Prem of Sydney Aussie Rules Club) KINGS CROSS NSW 2011
15/1156289	AF840649	Customer Substation	41801	Pacific Highway CHARLESTOWN NSW 2290
15/1156289	AF840650	Chamber Type Substation	41801	Pacific Highway CHARLESTOWN NSW 2290
CP/SP80345	AD866511	Customer Substation	41804	Crick Avenue (Macleay Street, 46a) KINGS CROSS NSW 2011
210/1172133	AF730280	Customer Substation	41976	Westbourne Street ST LEONARDS NSW 2065
2/1146740	AF728375	Customer Substation	42019	Pittwater Road, 834 DEE WHY NSW 2099
CP/SP33259	AA286250	Customer Substation	9018; 33216	Mcevoy Street ALEXANDRIA NSW 2015
1012/1145894	AF429528	Customer Substation	42252	Pirrama Road, 48 PYRMONT NSW 2009

Folio Identifier(s)	Head Lease registered no.	Usage	PMIS	Address
1/592169	AF700028	Customer Substation	42288	Sydney Road MANLY NSW 2095
2311/1108096	AE265269	Chamber Type Substation	42341	Honeysuckle Drive NEWCASTLE NSW 2300
CP/SP82487	AE553825	Customer Substation	42359	Sterling Circuit (Booth Street) CAMPERDOWN NSW 2050
CP/SP84632	AF75450	Customer Substation	42415	Pacific Highway, 296 - 304 CROWS NEST NSW 2065
2000/1147230	AF956179	Customer Substation	42545	Australia Avenue, Site 8a HOMEBUSH BAY NSW 2141
1/1152688	AG847439	Customer Substation	42572	Pope, Tucker, Devlin & Blaxland Road (Top Ryde Shopping Centre) RYDE NSW 2112
CP/SP86464	AG867620	Customer Substation	42574	Pope, Tucker, Devlin & Blaxland Road (Top Ryde Shopping Centre) RYDE NSW 2112
1/1201659	AJ194878	Customer Substation	42592	Rocky Point Road, 524 - 542 SANS SOUCI NSW 2219
3/740790	AA711392	Customer Substation	8672; 34002	Figtree Drive, 3 HOMEBUSH NSW 2140
CP/SP81699	AG332504	Customer Substation	42725	Cnr The Entrance Road And Coral Street THE ENTRANCE NSW 2261
CP/SP81128	AE443377	Customer Substation	42752	South Eastern Cnr Epson Rd & Rothschild Ave ROSEBERY NSW 2018

Folio Identifier(s)	Head Lease registered no.	Usage	PMIS	Address
30/1126332	AH607464	Zone Substation	42774	Penrhyn Road, Internal Road Off Penrhyn Road, Known As Gate B108 PORT BOTANY NSW 2036
601/1138163	AF814256	Customer Substation	42846	Birdwood Road BANKSTOWN NSW 2200
3/785393	AG191959	Customer Substation	42948	Macquarie Street, 99 - 115 SYDNEY NSW 2000
10/1136859	AK204700	Customer Substation	42958	Central Avenue, 8 Eveleigh Nsw 2016
CP/SP82837	AF41550	Customer Substation	42982	Neild Avenue, 46 DARLINGHURST NSW 2010
CP/SP81899	AE634486	Customer Substation	42992	Campbell Parade, 152 - 162 BONDI NSW 2026
1/227478	AF348356	Customer Substation	43015	Butt Street, 1 SURRY HILLS NSW 2010
12/230974	AF407509	Customer Substation	43019	Frederick Street, 1a ARTARMON NSW 2064
2/1145847	AF536414	Chamber Type Substation	43071	King Street & Shortland Esplanade NEWCASTLE NSW 2300
191/1157041	AJ930120	Customer Substation	43130	Technology Place (hospital Building Macquarie University) MACQUARIE PARK NSW 2113
10/1137227	AG102605	Customer Substation	43132	Sussex Street, 405 - 411 SYDNEY NSW 2000
102/1076397A; 102/1076397B	AF687873	Customer Substation	43269	Mount Street, 16 - 40 NORTH SYDNEY NSW 2060

Folio Identifier(s)	Head Lease registered no.	Usage	PMIS	Address
802/1133371	AF511632	Customer Substation	43344	Milperra Road (Bankstown Airport) BANKSTOWN NSW 2200
CP/SP76583	AJ66843	Customer Substation	43372	Grantham Street, 1 DARLINGHURST NSW 2010
115/833624	AG735168	Kiosk Substation & Ug Cables	43373	Russell Drysdale Street EAST GOSFORD NSW 2250
CP/SP82954	AF175349	Customer Substation	43415	Grosvenor Street, 19 - 25 NEUTRAL BAY NSW 2089
1000/1153575	AH649540	Zone Substation	43454	Lemington Road, 1011 (Lemington) 9.13kms From Highway RAVENSWORTH NSW 2330
100/1116960	AF836503	Chamber Type Substation	43476	Dora Street, 103 (Yambo Street, 2) MORISSET NSW 2264
20/1177332	AF267426	Chamber Type Substation	43478	Canberra Street CHARLESTOWN NSW 2290
10/1212870	AG96048	Customer Substation	43511	Anderson Street CHATSWOOD NSW 2067
1/570569	AG568352	Chamber Type Substation	43549	Newcomen Street NEWCASTLE NSW 2300
1/408335	AG157241	Customer Substation	43581	Quay Street, 81 - 91 SYDNEY SOUTH NSW 2000
103/1160340	AG216319	Customer Substation	43615	Chalmers Street, 265 (South Sydney Leagues) REDFERN NSW 2016
CP/SP85450	AG243454	Customer Substation	43641	Spring Street, 26 - 30 BONDI JUNCTION NSW 2022

Folio Identifier(s)	Head Lease registered no.	Usage	PMIS	Address
CP/SP84812	AF935752	Customer Substation	43679	Victoria Road, 135 DRUMMOYNE NSW 2047
Auto Consol 4916-151	AJ216509	Chamber Type Substation	43710	Missenden Road, 119 - 143 CAMPERDOWN NSW 2050
CP/SP83861	AF524775	Customer Substation	43715	Liverpool Street, 157 - 167 (The Hyde) SYDNEY NSW 2000
801/1164281	AH21321	Customer Substation	43744	Darling Walk DARLING HARBOUR NSW 2000
CP/SP88165	AH647375	Customer Substation	43770	Forbes Street, 299 DARLINGHURST NSW 2010
1/618224	AI275422	Customer Substation	43782	Talavera Road, 54 - 60 MACQUARIE PARK NSW 2113
3/574478	AH863162	Customer Substation	43808	St Barnabas Street BROADWAY NSW 2007
1/1160015	AG704736	Customer Substation	43858	O'Riordan Street, 17 ALEXANDRIA NSW 2015
1/554497	AG534313	Customer Substation	43907	Bridge Road, 41 GLEBE NSW 2037
CP/SP85566	AG306075	Customer Substation	43980	Macarthur Avenue, 4 REVESBY NSW 2212
CP/SP88309	AH668482	Customer Substation	43981	Railway Parade, 1 BURWOOD NSW 2134
23/1128573	AI856797	Customer Substation	43994	Small Street, 1 - 3 ULTIMO NSW 2007
2790/46565	AI201129	Customer Substation	44008	Challenger Drive, 2 BELROSE NSW 2085

Folio Identifier(s)	Head Lease registered no.	Usage	PMIS	Address
CP/SP86852	AH834739	Customer Substation	44014	Wentworth Avenue, 61 - 65 SYDNEY NSW 2000
CP/SP89791	AI285172	Customer Substation	44033	Sir John Young Crescent, 60 - 72 SYDNEY NSW 2000
500/1161507	AG342072	Customer Substation	44104	Pyrmont Street (Star City Casino) PYRMONT NSW 2009
13/1089873	AF995204	Customer Substation	44173	Pacific Highway 120 TUGGERAH NSW 2259
CP/SP84867; CP/SP84868	AG143978	Customer Substation	44214	George Street, 710 - 720 SYDNEY NSW 2000
1/1043074	AH874067	Customer Substation	44228	Parramatta Road, 108 CAMPERDOWN NSW 2050
2/1148542	AG635359	Customer Substation	44379	George Street, 420 (Mid City Centre) SYDNEY NSW 2000
CP/SP85863	AG551957	Chamber Type Substation	44397	Scott Street, 111 NEWCASTLE NSW 2300
4/1173023	AH19657	Customer Substation	44459	Redfern Street, 157 REDFERN NSW 2016
CP/SP85468	AG332663	Chamber Type Substation	44484	Watt Street, 67 NEWCASTLE NSW 2300
CP/SP87566	AH313834	Customer Substation	44507	Oxford Street, 310 - 330 BONDI JUNCTION NSW 2022
1/667918	AI485714	Customer Substation	44509	Market Street, 49 SYDNEY NSW 2000
B/361911	AJ676653	Customer Substation	44678	Stuart Street, 1 PADSTOW NSW 2211

Folio Identifier(s)	Head Lease registered no.	Usage	PMIS	Address
102/1041971	AI139099	Customer Substation	44694	Birmingham Avenue, 15 VILLAWOOD NSW 2163
8/1163761; 6/1163761	AH361458	Customer Substation	44716	Victoria Street, 384 (The King Horn Cancer Centre) DARLINGHURST NSW 2010
2/1183831	AH617897	Customer Substation	44854	Parramatta Road, 139 - 143 CAMPERDOWN NSW 2050
201/1157660	AH95290	Customer Substation	44872	Canterbury Road, 49 PETERSHAM NSW 2049
10/1170779	AH487296	Customer Substation	44980	Bourke Street, 863 WATERLOO NSW 2017
CP/SP86845; CP/SP87071	AG975992	Customer Substation	45066	The Corso, 8 - 28 MANLY NSW 2095
2/1184966	AJ579909	Customer Substation	45073	Defries Avenue, 8 ZETLAND NSW 2017
CP/SP89088	AI152431	Customer Substation	45127	Walker Street, 136 - 142 NORTH SYDNEY NSW 2059
CP/SP9989	AG835146	Customer Substation	45193	Bembridge Street, 31 - 33 CARLTON NSW 2218
CP/SP88695	AI153128	Customer Substation	45204	Church Avenue, 37 - 39 MASCOT NSW 2020
CP/SP88669	AH423997	Customer Substation	45280	Rider Boulevarde, 7 RHODES NSW 2138
CP/SP88191	AH499696	Customer Substation	45332	Railway Street, 7 CHATSWOOD NSW 2067
CP/SP92232	AJ215987	Customer Substation	45338	Atchison Street, 32 - 38 ST LEONARDS NSW 2065

Folio Identifier(s)	Head Lease registered no.	Usage	PMIS	Address
CP/SP89618	AI559057	Customer Substation	45356	Danks Street, 14 - 18 WATERLOO NSW 2017
305/1181334	AI479836	Customer Substation	45362	Broadway, 26 CHIPPENDALE NSW 2008
CP/SP89257	AI247224	Customer Substation	45365	Broadway, 26 CHIPPENDALE NSW 2008
191/1157041	AI36628	Customer Substation	45374	Balaclava Road, (Macquarie University) MACQUARIE PARK NSW 2113
160/1155500	AI342827	Customer Substation	45446	Edwin Flack Avenue, Site 22 HOMEBUSH BAY NSW 2141
23/1212727; CP/SP92550; CP/SP92552	AJ993630	Customer Substation	45457	Albert Street, 2 CHATSWOOD NSW 2067
CP/SP87837	AH616602	Customer Substation	45476	Hume Highway, 580 YAGOONA NSW 2199
CP/SP87386	AH210799	Customer Substation	45481	John Street, 30 - 34 MASCOT NSW 2020
3/1191596	AI162625	Customer Substation	45515	The Boulevarde, 1 - 9 PUNCHBOWL NSW 2196
2/1176783	AH764638	Customer Substation	45529	Hall Street, 61 BONDI NSW 2026
CP/SP9473	AI148823	Customer Substation	45537	Elouera Road, 129 - 131 CRONULLA NSW 2230
2119/1169474	AJ487154	Customer Substation	45580	Murray Rose Avenue, 7 SYDNEY OLYMPIC PARK NSW 2127
CP/SP88564	AH977633	Customer Substation	45594	Joynton Avenue, 114 ZETLAND NSW 2017

Folio Identifier(s)	Head Lease registered no.	Usage	PMIS	Address
12/1184143	AH637726	Customer Substation	45603	Erskineville Road, 21 - 23 NEWTOWN NSW 2042
Auto Consol 12285-162	I203718	Customer Substation	45762	Centenary Road, 27 - 29 NEWCASTLE NSW 2300
1/718510	W839551	Customer Substation	45764	Bulwer Street MAITLAND NSW 2320
CP/SP91142	AI957252	Customer Substation	45770	Gibbons Street, 7 - 9 REDFERN NSW 2016
51/843945	I368854	Customer Substation	45786	Tyrrell Street & Kokera Street Wasllsend Shopping Plaza WALLSEND NSW 2287
2/611971	V905770	Customer Substation	45789	King Street NEWCASTLE NSW 2300
100/703634	W370621	Customer Substation	45791	Glenelg Street RAYMOND TERRACE NSW 2324
1/399228	V272037	Customer Substation	45792	James Street TORONTO NSW 2283
112/1073595	E264969	Customer Substation	45795	Curdie Street BELMONT NSW 2280
1/749729A; 1/749729B	J349716	Customer Substation	45798	Hunter Street, 169 - 185 NEWCASTLE NSW 2300
CP/SP90268	AI941481	Customer Substation	45816	Bourke Street, 830 - 840 WATERLOO NSW 2017
351/1976	6421194	Kiosk Substation Easement	45841	Dover Road WAMBERAL NSW 2260
CP/SP87249	AI157550	Customer Substation	46214	Wellington Road, 34 - 36 WATERLOO NSW 2017

Folio Identifier(s)	Head Lease registered no.	Usage	PMIS	Address
100/1198439	AI901981	Customer Substation	46236	Woodville Street, 13 - 17 HURSTVILLE NSW 2220
CP/SP90263	AI796611	Customer Substation	46244	Pacific Highway, 545 - 553 ST LEONARDS NSW 2065
CP/SP89828	AI461474	Customer Substation	46273	Ross Street FOREST LODGE NSW 2037
CP/SP89471	AI174165	Customer Substation	46310	Kitchener Parade, 17 BANKSTOWN NSW 2200
2/1189591	AI201339	Customer Substation	46339	Military Road, 710 MOSMAN NSW 2088
CP/SP89840	AI618147	Customer Substation	46481	Turner Road, 29 BEROWRA HEIGHTS NSW 2082
CP/SP89685	AI532067	Customer Substation	46503	Pacific Highway, 156 - 158 NORTH SYDNEY NSW 2060
CP/SP92467	AK194730	Customer Substation	46533	Anglo Road, 13 - 15 CAMPSIE NSW 2194
CP/SP86807	AJ137685	Customer Substation	46541	O'dea Avenue, 30 - 36 WATERLOO NSW 2017
CP/SP90537	AJ38065	Customer Substation	46544	Hill Road, 41 - 45 WENTWORTH POINT NSW 2127
CP/SP87411	AJ27168	Customer Substation	46549	Pacific Highway, 239 - 247 NORTH SYDNEY NSW 2060
CP/SP90664; CP/SP90665	AJ644959	Customer Substation	46597	Forest Road, 127 - 141 HURSTVILLE NSW 2220
CP/SP89914	AJ83566	Customer Substation	46640	Coulson Street, 1 A ERSKINEVILLE NSW 2043
2/1201528; CP/SP91325	AJ265905	Customer Substation	46666	Pelican Street, 23 - 25 SURRY HILLS NSW 2010

Folio Identifier(s)	Head Lease registered no.	Usage	PMIS	Address
CP/SP90402	AI958258	Customer Substation	46667	Hutchinson Walk, 1 ZETLAND NSW 2017
100/1190117	AJ214844	Customer Substation	46670	Defries Avenue, 2 - 4 ZETLAND NSW 2017
3/1206161	AJ417968	Customer Substation	46698	Mcgill Street, 120 LEWISHAM NSW 2049
CP/SP91256	AJ286978	Customer Substation	46704	Bay Street, 16 - 22 DOUBLE BAY NSW 2028
CP/SP91349	AJ593074	Customer Substation	46742	Beaconsfield Street, 79 - 87 SILVERWATER NSW 2127
CP/SP87583	AI541216	Customer Substation	46746	Chapel Road, 443 - 445 BANKSTOWN NSW 2200
1/1213767A; 1/1213767B	AK253423	Customer Substation	46778	Dalley Street, 4 Sydney Nsw 2000
201/1204419	AJ579926	Customer Substation	46789	Defries Avenue, 14 ZETLAND NSW 2017
CP/SP92852; CP/SP92854	AK315299	Customer Substation	46803	Forest Road, 458 - 460 (And 1b Pearl Street) Hurstville Nsw 2220
CP/SP87582	AJ651673	Customer Substation	46811	Broughton Street, 8 CANTERBURY NSW 2193
CP/SP90440	AJ273348	Customer Substation	46812	Station Street, 23 - 26 KOGARAH NSW 2217
7/1142053	AJ248252	Customer Substation	46819	Kensington Street CHIPPENDALE NSW 2008
CP/SP92239	AJ926891	Customer Substation	46904	Mcevoy Street 40-46 WATERLOO NSW 2017
3/1216316	AK309572	Customer Substation	46905	Kent Road 19-33 Mascot Nsw 2067

Folio Identifier(s)	Head Lease registered no.	Usage	PMIS	Address
101/1204946	AJ915212	Customer Substation	46920	Headland Park MILLERS POINT NSW 2000
1/1206839; CP/SP91242	AJ699427	Customer Substation	46952	65 Cowper Wharf Road, WOOLLOOMOOLOO NSW 2011
CP/SP92500	AJ979332	Customer Substation	46971	Rocky Point Road, 183 - 191 RAMSGATE NSW 2217
1/555654	AK151829	Customer Substation	46974	New South Head Road, 377 DOUBLE BAY NSW 2028
1/594621	9694606	Customer Substation	35159; 12026	Thomas Street & Mary Ann & Jones Streets ULTIMO NSW 2007
CP/SP 93411	AK296440	Customer Substation	47192	Ross Street, (Harold Park P4b) Forest Lodge Nsw 2037
102/624798	5433125	Customer Substation	47194	Marquet Street, 29 – 33102/
CP/SP93555	AK386688	Customer Substation	47196	Charles Street, 1 - 3 Canterbury Nsw 2193
11/1214455; CP/SP92562	AJ995511	Customer Substation	47258	Gerrale Street, 19 - 21 CRONULLA NSW 2230
1/1221266	AK232676	Customer Substation	47262	Kiaora Lane DOUBLE BAY NSW 2028
52/612864	T705693	Customer Substation	47416	Bull Street, 125 NEWCASTLE WEST NSW 2302
CP/SP91436	AJ671659	Customer Substation	47431	Danks Street 17-19 WATERLOO NSW 2017
CP/SP93440	AK453167	Chamber Substation	47450	Chisholm Street, 2 Wolli Creek NSW 2205

Folio Identifier(s)	Head Lease registered no.	Usage	PMIS	Address
2/1216316	AK309566	Customer Substation	47488	Kent Road, 19 - 33 Mascot NSW 2020
5/1216316	AK313067	Customer Substation	47491	Kent Road, 19 - 33 Mascot NSW 2020
CP/SP92689	AK55760	Customer Substation	47575	Princes Highway, 582 - 586 ROCKDALE NSW 2216
CP/SP93105	AK298481	Customer Substation	47598	Coulson Street Erskineville Nsw 2043
CP/SP92685	AK111778	Customer Substation	47624	Greek Street 43-47 GLEBE NSW 2037
CP/SP90201	AK352406	Customer Substation	47718	Cleveland Street 267-271 Redfern Nsw 2016
CP/SP92632	AJ893864	Customer Substation	47810	Ross Street FOREST LODGE NSW 2037
CP/SP90867	AK367002	Customer Substation	47853	Elizabeth Street, 517-527 Surry Hills Nsw 2010
3/4799; 4/4799	AK396371	Chamber Substation	47911	Barratt Street, 2-2a Hurstville NSW 2220
2/804753	AA486203	Customer Substation	16379; 31639	Barcom Avenue (St Vincents Hospital) DARLINGHURST NSW 2010
1/81210; 4/537339; 3/230355	8705819	Customer Substation	6747; 41994	Coward Street, 273a MASCOT NSW 2020 & Kent Road, 78 - 86 MASCOT NSW 2020
CP/SP64146	8971890	Customer Substation	16630;32400	Talavera Road NORTH RYDE NSW 2113
10/801770	5729989	Customer Substation	16384; 16385; 16386	Sussex Street, Market & Druitt Streets SYDNEY NSW 2000

Folio Identifier(s)	Head Lease registered no.	Usage	PMIS	Address
301/873212	8835928	Customer Substation	16494; 16467; 16477	Pymont Street PYRMONT NSW 2009
Auto Consol 9276-192	AD910333	Customer Substation	8632; 41031	Oxford Creek Road West OXFORD FALLS NSW 2100
CP/SP60182; CP/SP54721; CP/SP51517	AA621302	Customer Substation	16484; 17692; 16440	South Dowling Street, 793 - 805 & Bourke Street Moore Park, 780 REDFERN NSW 2016
10/1179388	7976156	Customer Substation	17474; 33606	O'Riordan Street, 91 ALEXANDRIA NSW 2015; Bourke Road, 170 ALEXANDRIA NSW 2015
CP/SP73802	AA692070	Customer Substation	17765; 35874	Gardeners Road, 635 - 637 MASCOT NSW 2020 & Church Avenue (Rear Of 631 Gardeners Road) MASCOT NSW 2020
104/836610A; 104/836610B	AB964312	Customer Substation	16400; 40320	Bridge, Phillip, Young & Bent Streets SYDNEY NSW 2000
CP/SP56722	6684020	Zone Substation	THE OWNERS - STRATA PLAN NO. 56722	Hampden Street, 35 - 39 BEVERLY HILLS NSW 2209
1/1011876	7456176	Customer Substation	30514; 30515	Dane Drive GOSFORD NSW 2250; Alfred Higgs Place (Pacific Highway) GOSFORD NSW 2250
10/1036457	6985913	Customer Substation	30526; 30527	Mars Road, 67 LANE COVE NSW 2066
3/1020108	8453413	Customer Substation	30538; 30537	Eden Park Drive, 3a (Macquarie Park) NORTH RYDE NSW 2113

Folio Identifier(s)	Head Lease registered no.	Usage	PMIS	Address
Auto Consol 5813-83	8309905	Customer Substation	30986; 30987	King Street CANTERBURY NSW 2193
55/1014625	9209689	Customer Substation	31629; 31656	King Street DARLING HARBOUR NSW 2000
1/1047949	7715229	Customer Substation	16472; 16488; 30553	George Street & Cnr Pitt Street SYDNEY NSW 2000
20/835715	AB127891	Customer Substation	31837; 31838	George Street, 580 SYDNEY NSW 2000
12/876736	8315823	Customer Substation	32255; 32256	Richardson Place, 3a NORTH RYDE NSW 2113
1/119519	AA804356	Customer Substation	32487; 32488	Kareena Road North CARINGBAH NSW 2229
Vol 8661 Folio 220/A; Vol 8661 Folio 220/B	AB27152	Customer Substation	32804; 32805	Florence Lane HORNSBY NSW 2077
56/773763	8209786	Customer Substation	31893; 33908	Australia Avenue, 2 HOMEBUSH NSW 2140
1/839399	AA179129	Customer Substation	33072; 33073	Harris Street, 700 ULTIMO NSW 2007
9/1046092	9572069	Customer Substation	33858; 33152	Waterloo Road, 82 - 84 NORTH RYDE NSW 2113
CP/SP69440; 1/791453B; 1/791453A	8418954	Customer Substation	16795; 16796; 16797; 16798	Park Road REGENTS PARK NSW 2143
CP/SP53194	8321153	Customer Substation	16444; 16446; 16850; 17631	Dalmeny Avenue, 83 - 93 ROSEBERY NSW 2018
100/1035650	AB417482	Customer Substation	16652; 17414; 34070	Arthur Street, 145 - 151 FLEMINGTON NSW 2140

Folio Identifier(s)	Head Lease registered no.	Usage	PMIS	Address
2/1014894; 3/1014894	AA946209	Customer Substation	34279; 34278	Talavera Road, 7 - 13 NORTH RYDE NSW 2113
3/1065657	9602323	Customer Substation	34431; 34432	Rothschild Avenue, 1 - 55 ROSEBERY NSW 2018
100/866098	AB279383	Customer Substation	34393; 35449	Carillon Avenue, 90 & Aylesbury Street CAMPERDOWN NSW 2050
1101/1061735	AA748883	Customer Substation	36104; 36105	Gardeners Road, 494 - 504 ALEXANDRIA NSW 2015
1/1060087	AG126649	Customer Substation	73262	Steel Street, 23 NEWCASTLE WEST NSW 2302
1/1147734	AB160705	Customer Substation	35549; 40227	Pacific Highway KANWAL NSW 2259
CP/SP88677	AE554875	Customer Substation	40738; 43245	Albert Avenue, Thomas Street & Victoria Avenue (Chatswood Interchange) CHATSWOOD NSW 2067
Auto Consol 8641-209	AC939412	Customer Substation	8896; 39617; 39889	Slough Avenue SILVERWATER NSW 2128 & Slough Business Estate, Unit 25 and Unit 26 SILVERWATER NSW 2128
100/1190494B; 100/1190494A; 100/1190494C	AI467817	Customer Substation	44474; 44475	Talavera Road, 55 - 61 MACQUARIE PARK NSW 2113
527/752035	AJ543686	Customer Substation	44799; 44800	Talavera Road, 21 MACQUARIE PARK NSW 2113
202/1204419	AJ579921	Customer Substation	45864; 45863	Defries Avenue, 10 - 12 ZETLAND NSW 2017

Folio Identifier(s)	Head Lease registered no.	Usage	PMIS	Address
CP/SP90013	AK125672	Customer Substation	46844; 46843	Deane Street, 9 - 15 BURWOOD NSW 2134
104/1209312	AK129012	Customer Substation	47813; 47812	Belmore Street, 27 - 31 BURWOOD NSW 2134
100/1190494A; 100/1190494B; 100/1190494C	9875957	Customer Substation	15716; 7625; 7626; 34806; 31668	Waterloo Road & Herring Road (Macquarie Shopping Centre) NORTH RYDE NSW 2113
12/1048563	AA602254	Customer Substation	17799; 38080; 38082; 38083	Park Street, 2 & George Street SYDNEY NSW 2000
1/1183173B; 1/1183173A	AI547192	Customer Substation	45176; 45178; 45177	Castlereagh Street, 161 SYDNEY NSW 200
2/804776	7536414	-	-	-
12/610938	AD602726	-	-	-
CP/SP47484	AK482930	Customer Substation	8712	Biloela Street 76, Villawood NSW 2163
CP/SP88827	AK482463	Customer Substation	7367	Pacific Highway NORTH SYDNEY NSW 2060
CP/SP90850	AK844654	Customer Substation	47834	Forrest Road 294- 298 BEXLEY NSW 2207
CP/SP94060	AK698411	Customer Substation	47823	Parramatta Road 172-176, HOMEBUSH NSW 2014
3/1013500	BK 3352 NO 685	Network Substation	1845	Waterview Street BALMAIN NSW 2041
101/850653	BK 3244 NO 974	Customer Substation	6502	Normanby Road AUBURN NSW 2144

Folio Identifier(s)	Head Lease registered no.	Usage	PMIS	Address
2/594824	BK 3189 NO 690	Customer Substation	6964	Pennant Hills Road NORMANHURST NSW 2077
4/986845	BK 3691 NO 238	Customer Substation	7147	Parsons Street ROZELLE NSW 2039
CP/SP32449	BK 3690 NO 683	Customer Substation	7194	Roseberry Avenue BALGOWLAH NSW 2093
2/709175	BK 3263 NO 711	Customer Substation	7935	Euston Road, 122 ALEXANDRIA NSW 2015
2790/46565	BK 3603 NO 610	Customer Substation	12316	Crozier Road BELROSE NSW 2085
474/95266	BK 3340 NO 416	Customer Substation	18571	Girling Street ISLINGTON NSW 2296
28/975391	BK 3875 NO 34	Customer Substation	8933; 8937	Jirramba Avenue SARATOGA NSW 2251
B/159379	BK 4252 NO 76	Customer Substation	16578	Parramatta Road, 241 AUBURN NSW 2144
1/996707	BK 3378 NO 815	Customer Substation	8135	Roslyn Gardens RUSHCUTTERS BAY NSW 2011
CP/SP43996	BK 3202 NO 882	Customer Substation	8097	Pine Lane CHIPPENDALE NSW 2008
1/585660	BK 3258 NO 895	Customer Substation	8059	Murray Street WATERLOO NSW 2017
7028/1077148	BK 4411 NO 758	Customer Substation	8047	Shakespeare Place & Macquarie Street SYDNEY NSW 2000
CP/SP67869	BK 3330 NO 866	Customer Substation	8018	Little Riley Street SURRY HILLS NSW 2010
CP/SP92260	AK796634	Customer Substation	47862	Burwood Road 3-7 BURWOOD NSW 2134

Folio Identifier(s)	Head Lease registered no.	Usage	PMIS	Address
CP/SP94390	AK810721	Customer Substation	47348	Botany Road 2-20 ALEXANDRIA NSW 2015
CP/SP93874	AK577076	Customer Substation	46866	Pacific Highway, 211- 223 NORTH SYDNEY NSW 2060
Auto Consol 10109-63	AK610155	Customer Substation	46689	Falcon Street, 10 CROWS NEST NSW 2065
102/1225179; CP/SP94328	AK807472	Customer Substation	47567	Oxford Street, 253- 255 BONDI JUNCTION NSW 2022
CP/SP94018	AK639133	Customer Substation	48096	Oxford Street, 241 BONDI JUNCTION NSW 2022
101/1190967	AK683145	Customer Substation	47392	Parramatta Road, 96 CAMPERDOWN NSW 2050

Part 3 – Freehold Land (Non-Network Leased Land)

Lot Number	Section Number	Plan Number	Usage	PMIS	Address
2		270714	-	-	Broadcast Way 1 ARTARMON
1		541631	Vacant Land	165	Shaft Street 2 & Cnr Holker SILVERWATER
8 Concurrent Lease	A	3505	District (support) Establishment	1189	Bridge Road 51 - 57 & Denison Street HORNSBY
B		324378	District (support) Establishment	1189	Bridge Road 51 - 57 & Denison Street HORNSBY
C		357216	District (support) Establishment	1189	Bridge Road 51 - 57 & Denison Street HORNSBY
D		357216	District (support) Establishment	1189	Bridge Road 51 - 57 & Denison Street HORNSBY
C		416795	District (support) Establishment	1189	Bridge Road 51 - 57 & Denison Street HORNSBY
D		416795	District (support) Establishment	1189	Bridge Road 51 - 57 & Denison Street HORNSBY

Lot Number	Section Number	Plan Number	Usage	PMIS	Address
4		503347	District (support) Establishment	1189	Bridge Road 51 - 57 & Denison Street HORNSBY
1		504079	District (support) Establishment	1189	Bridge Road 51 - 57 & Denison Street HORNSBY
2		559487	Region Establishment	1554	Judd Street 33 - 45 OATLEY
4 Concurrent Lease		559487	Region Establishment	1554	Judd Street 33 - 45 OATLEY
1		549941	District (support) Establishment	2473	Constitution Road West 71 - 85 MEADOWBANK
1		850686	Region Establishment	3100	Joynton Avenue 130 ZETLAND
B		368131	Depot	9648	James Street 12 Nr Canterbury Road SUMMER HILL
421		812645	Depot	15774	Railway Parade 1 & George Street BELMONT
1		402379	Depot	15779	Roberts Street 6 CHARLESTOWN
11		855023	Miscellaneous Establishment	15791	Pacific Highway 340 SWANSEA
41 Concurrent Lease		1042026	Miscellaneous Establishment	15791	Pacific Highway 340 SWANSEA
10		747038	Office Building	15842	Newcastle Road 145 WALLSEND
2		515295	Depot	15867	Green Street 84 RUTHERFORD
1704 Concurrent Lease		1141537	Depot	15867	Green Street 84 RUTHERFORD
100		1159186	Depot	15872	Bettington Street 175 - 177 MERRIWA
203		41451	Depot	15879	Lemon Tree Passage Road 4 & 4a SALT ASH
211		728994	Depot	15879	Lemon Tree Passage Road 4 & 4a SALT ASH
186		753192	Depot	15879	Lemon Tree Passage Road 4 & 4a SALT ASH

Lot Number	Section Number	Plan Number	Usage	PMIS	Address
205 Concurrent Lease		873983	Office Building	41188	Pioneer Avenue 14 TUGGERAH
11 Concurrent Lease		790470	Miscellaneous Establishment	42526	Kangoo Road 33 SOMERSBY
1354		1168212	Depot	42603	Magpie Street 44 - 46 SINGLETON
1 Concurrent Lease		1135829	Training Complex	42928	Holker Street 48 - 50 SILVERWATER
1005		1140109	Depot	42987	Brunker Road 36e POTTS HILL
200		1160458	Depot	43011	Carter Street 9 - 13 LIDCOMBE
10		1222062	Depot	43433	Ourimbah Creek Road 7 - 17 & OURIMBAH
15		270596	Depot	43665	Woodland Way 1 -11 & Mundowi Rd 8 - 20 MOUNT KURING-GAI
3		251324	Commercial Building	43884	Kayuga Close 4 & Strathmore Rd 18 - 20 CAVES BEACH
7		251324	Commercial Building	43884	Kayuga Close 4 & Strathmore Rd 18 - 20 CAVES BEACH
8		251324	Commercial Building	43884	Kayuga Close 4 & Strathmore Rd 18 - 20 CAVES BEACH

Part 4 – Head Leases and Leasehold Land (Non-Network Leased Land)

	Head Lease registered no.	Usage	PMIS	Address
1/231095	AI582088	Office Building	3046	George Street, 570 & Bathurst St, 80 SYDNEY NSW 2000
100/611682	AG555022	Office Building	42819	Church Street, 15 - 17 1st Floor MAITLAND NSW 2320
1/591747	AK719147	Office Building	43044	Frederick Street, 12 Unit A & Unit 3 ST LEONARDS NSW 2065

Electricity Network Assets (Authorised Transactions) Act 2015

Order under clause 6(1) of Schedule 7

I, Gladys Berejiklian, Treasurer of the State of New South Wales, pursuant to clause 6(1) of Schedule 7 of the *Electricity Network Assets (Authorised Transactions) Act 2015* order that the electricity network SOC known as Ausgrid be converted into a corporation constituted as a Ministerial Holding Corporation with the name Alpha Distribution Ministerial Holding Corporation.

This Order takes effect immediately after completion of the authorised transaction of Ausgrid's electricity network assets under the *Electricity Network Assets (Authorised Transactions) Act 2015*.

Dated this 1st day of December 2016



The Hon. Gladys Berejiklian

Treasurer of the State of New South Wales

AMENDMENTS TO REFERENCE SCHEDULES

FILM WITH

AK971571

1/1172593	Being part of A/C 8641-47
9/245064	Being part of A/C13259-223
20/1214609	V837397 Lease surrendered by AK499910
100/1212168	N527240 Lease surrendered by AK807471
3/778140	7767906 should read 7767806
1/575638	Being part of A/C 14346-96
D/871927	Z467937 surrendered by AK871927
CP/SP31726	M705097 Lease expired 30/9/2016
CP/SP4680	Z863995 should read Z836995
1/1073376	6239989 Lease expired 7/9/2016
2/1073376	6239989 Lease expired 7/9/2016
21/286406	I900986 Lease expired 30/9/2016
1-3/286406	I900986 Lease expired 30/9/2016
20/286406	I900986 Lease expired 30/9/2016
22/286406	I900986 Lease expired 30/9/2016
200/1065493	I900986 Lease expired 30/9/2016
1/792303	AB856421 Lease expired 30/11/2016
35/842139	Easement only
1/1138683	Easement only
100/611682	AG555022 Lease expired 11/1/2017
1/372294	3161928 Lease expired 31/12/2016
2/785069	3161928 Lease expired 31/12/2016
11/805783	3161928 Lease expired 31/12/2016
201/787471	3161928 Lease expired 31/12/2016
202/787471	3161928 Lease expired 31/12/2016
23/518721	6013336 should read 6013361 duplicate record
50/810615	Z836994 duplicate record
1/128989	Easement only
A/C7877-119	AH137195 should read E876411
CP/SP934	W265721 surrendered by AM52501
11/829777	Easement only
A/387825	Being part of A/C 7032-139
1/1213673	T996103 surrendered by AK963944


TITLE REFERENCE UPDATE ANNEXURE **FILM WITH**

AK971571

TITLE REFERENCE	NOW BEING
1/73521	100/1224415
1/773269	2/1223169
A/C14720-8	100/1220146
3/239585	100/1225026
100/700942	101/1213957
2/3150	100/1227298
100/700942	101/1213957
100/700942	102/1213957
41/1111722	100/11224422
A/C15478-151	100/1219280
100/611332	1/1220196
1/1073036	10/1219570
4/1188778	101/122111
12/270778	24/270778
100/1191017	10/1219678
2/1144655	50/1216168
2/858653	100/1223025
2/861523	1/1216241
2/1160869	CP/SP93158
CP/SP49583	20/807178
101/1027247	200/1224567

Form: 15CH
Release: 2.1

**CONSOLIDATION/
CHANGE OF BY-LAWS**
New South Wales
Strata Schemes Management Act 2015
Real Property Act 1900

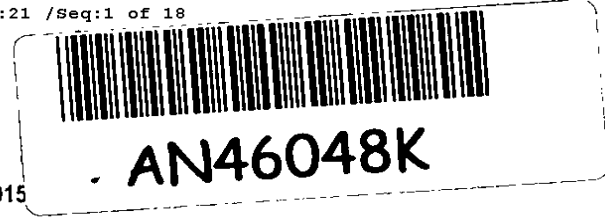

PRIVACY NOTE: Section 31B of the Real Property Act 1900 (RP Act) authorises the Registrar General to collect the information required by this form for the establishment and maintenance of the Real Property Act Register. Section 96B RP Act requires that the Register is made available to any person for search upon payment of a fee, if any.

(A) **TORRENS TITLE** For the common property
CP/SP35042

(B) **LODGED BY**

Document Collection Box W	Name, Address or DX, Telephone, and Customer Account Number if any Bannermans Lawyers, Level 7, 2 Elizabeth Plaza North Sydney NSW 2060	02 9929 0226.	CODE
	Reference: #3972:SP35042:JN		CH

- (C) The Owners-Strata Plan No. 35042 certify that a special resolution was passed on 18/7/2017
- (D) pursuant to the requirements of section 141 of the Strata Schemes Management Act 2015, by which the by-laws were changed as follows—
- (E) Repealed by-law No. NOT APPLICABLE
 Added by-law No. Special by-laws 8 and 9
 Amended by-law No. NOT APPLICABLE

as fully set out below:
Refer to Annexure "A"

- (F) A consolidated list of by-laws affecting the above mentioned strata scheme and incorporating the change referred to at Note (E) is annexed hereto and marked as Annexure B.
- (G) The seal of The Owners-Strata Plan No. 35042 was affixed on _____ in the presence of the following person(s) authorised by section 273 Strata Schemes Management Act 2015 to attest the affixing of the seal:



Signature: _____
 Name: Refer to Annexure "A"
 Authority: _____

Signature: _____
 Name: Refer to Annexure "A"
 Authority: _____

I, JULIANNE NGUYEN AM AUTHORISED TO MAKE THIS AMENDMENT 16 JANUARY 2018

**THIS IS ANNEXURE "A" REFERRED TO IN CONSOLIDATION/CHANGE OF BY-LAWS
TORRENS TITLE: CP/SP35042**

EXECUTION CLAUSE FOR EXECUTION BY MANAGING AGENT:
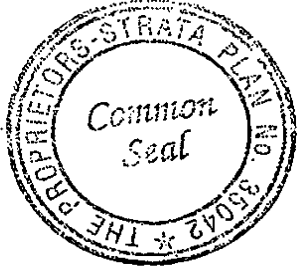
<p>THE COMMON SEAL OF THE OWNERS – STRATA PLAN NO. 35042 was hereunto affixed in the presence of the following being the person authorised by section 273 of the <i>Strata Schemes Management Act 2015</i> to attest the affixing of the seal.</p>)))))))))))	
		
<hr/> <i>Signature</i>		
STEPHEN PETTIT		<u>16-1-18</u>
<hr/> <i>Full name</i>		<hr/> <i>Date</i>
<p>As duly authorised officer of the Strata Managing Agent, Strata Master Pty Ltd (ACN 001 735 459).</p>		

EXECUTION CLAUSE FOR EXECUTION BY LOT OWNERS OR EXECUTION BY COMMITTEE MEMBERS:

<p>THE COMMON SEAL OF THE OWNERS – STRATA PLAN NO. 35042 was hereunto affixed in the presence of the following being the person(s) authorised by section 273 of the <i>Strata Schemes Management Act 2015</i> to attest the affixing of the seal.</p>)))))))))))	
<hr/> <i>Signature</i>		<hr/> <i>Signature</i>
<hr/> <i>Full name</i>		<hr/> <i>Full name</i>
<hr/> <i>Role</i>		<hr/> <i>Role</i>
<hr/> <i>Date</i>		

The by-laws for SP35042 are added to as follows

Special by-law 8 Common property memorandum

Owners corporation responsibilities for maintenance, repair or replacement

<p>1. Balcony and courtyards</p>	<ul style="list-style-type: none"> (a) columns and railings (b) doors, windows and walls (unless the plan was registered before 1 July 1974 – refer to the registered strata plan) (c) balcony ceilings (including painting) (d) security doors, other than those installed by an owner after registration of the strata plan (e) original tiles and associated waterproofing, affixed at the time of registration of the strata plan (f) common wall fencing, shown as a thick line on the strata plan (g) dividing fences on a boundary of the strata parcel that adjoin neighbouring land (h) awnings within common property outside the cubic space of a balcony or courtyard (i) walls of planter boxes shown by a thick line on the strata plan (j) that part of a tree which exists within common property
<p>2. Ceiling/Roof</p>	<ul style="list-style-type: none"> (a) false ceilings installed at the time of registration of the strata plan (other than painting, which shall be the lot owner's responsibility) (b) plastered ceilings and vermiculite ceilings (other than painting, which shall be the lot owner's responsibility) (c) guttering (d) membranes
<p>3. Electrical</p>	<ul style="list-style-type: none"> (a) air conditioning systems serving more than one lot (b) automatic garage door opener, other than those installed by an owner after the registration of the strata plan and not including any related remote controller (c) fuses and fuse board in meter room (d) intercom handset and wiring serving more than one lot (e) electrical wiring serving more than one lot (f) light fittings serving more than one lot (g) power point sockets serving more than one lot (h) smoke detectors whether connected to the fire board in the building or not (and other fire safety equipment subject to the regulations made under Environmental Planning and Assessment Act 1979) (i) telephone, television, internet and cable wiring within common property walls (j) television aerial, satellite dish, or cable or internet wiring serving more than one lot, regardless of whether it is contained within any lot or on common property (k) lifts and lift operating systems
<p>4. Entrance door</p>	<ul style="list-style-type: none"> (a) original door lock or its subsequent replacement (b) entrance door to a lot including all door furniture and automatic closer (c) security doors, other than those installed by an owner after registration of the strata plan
<p>5. Floor</p>	<ul style="list-style-type: none"> (a) original floorboards or parquetry flooring affixed to common property floors (b) mezzanines and stairs within lots, if shown as a separate level in the strata plan (c) original floor tiles and associated waterproofing affixed to common property floors at the time of registration of the strata plan (d) sound proofing floor base (eg magnesite), but not including any sound proofing installed by an owner after the registration of the strata plan

<p>6. General</p>	<ul style="list-style-type: none"> (a) common property walls (b) the slab dividing two storeys of the same lot, or one storey from an open space roof area eg. a townhouse or villa (unless the plan was registered before 1 July 1974 – refer to the registered strata plan) (c) any door in a common property wall (including all original door furniture) (d) skirting boards, architraves and cornices on common property walls (other than painting which shall be the lot owner's responsibility) (e) original tiles and associated waterproofing affixed to the common property walls at the time of registration of the strata plan (f) ducting cover or structure covering a service that serves more than one lot or the common property (g) ducting for the purposes of carrying pipes servicing more than one lot (h) exhaust fans outside the lot (i) hot water service located outside of the boundary of any lot or where that service serves more than one lot (j) letter boxes within common property (k) swimming pool and associated equipment (l) gym equipment
<p>7. Parking/Garage</p>	<ul style="list-style-type: none"> (a) carports, other than those within the cubic space of a lot and referred to in the strata plan, or which have been installed by an owner after registration of the strata plan (b) electric garage door opener (motor and device) including automatic opening mechanism which serves more than one lot (c) garage doors, hinge mechanism and lock, if shown by a thick line on the strata plan or if outside the cubic space of the lot (d) mesh between parking spaces, if shown by a thick line on the strata plan
<p>8. Plumbing</p>	<ul style="list-style-type: none"> (a) floor drain or sewer in common property (b) pipes within common property wall, floor or ceiling (c) main stopcock to unit (d) storm water and on-site detention systems below ground
<p>9. Windows</p>	<ul style="list-style-type: none"> (a) windows in common property walls, including window furniture, sash cord and window seal (b) insect-screens, other than those installed by an owner after the registration of the strata plan (c) original lock or other lock if subsequently replacement by the owners corporation

Lot owner responsibilities for maintenance, repair or replacement

<p>1. Balcony and courtyards</p>	<ul style="list-style-type: none"> (a) awnings, decks, pergola, privacy screen, louvres, retaining walls, planter walls, steps or other structures within the cubic space of a balcony or courtyard and not shown as common property on the strata plan (b) that part of a tree within the cubic space of a lot
<p>2. Ceiling/Roof</p>	<ul style="list-style-type: none"> (a) false ceilings inside the lot installed by an owner after the registration of the strata plan
<p>3. Electrical</p>	<ul style="list-style-type: none"> (a) air conditioning systems, whether inside or outside of a lot, which serve only that lot (b) fuses and fuse boards within the lot and serving only that lot (c) in-sink food waste disposal systems and water filtration systems (d) electrical wiring in non-common property walls within a lot and serving only that lot (e) light fittings, light switches and power point sockets within the lot serving only that lot

	<ul style="list-style-type: none"> (f) telephone, television, internet and cable wiring within non-common property walls and serving only that lot (g) telephone, television, internet and cable service and connection sockets (h) intercom handsets serving one lot and associated wiring located within non-common walls
4. Entrance door	<ul style="list-style-type: none"> (a) door locks additional to the original lock (or subsequent replacement of the original lock) (b) keys, security cards and access passes
5. Floor	<ul style="list-style-type: none"> (a) floor tiles and any associated waterproofing affixed by an owner after the registration of the strata plan (b) lacquer and staining on surface of floorboards or parquet flooring (c) internal carpeting and floor coverings, unfixed floating floors (d) mezzanines and stairs within lots that are not shown or referred to in the strata plan
6. General	<ul style="list-style-type: none"> (a) internal (non-common property) walls (b) paintwork inside the lot (including ceiling and entrance door) (c) built-in wardrobes, cupboards, shelving (d) dishwasher (e) stove (f) washing machine and clothes dryer (g) hot water service exclusive to a single lot (whether inside or outside of the cubic space of that lot) (h) internal doors (including door furniture) (i) skirting boards and architraves on non-common property walls (j) tiles and associated waterproofing affixed to non-common property walls (k) letterbox within a lot (l) pavers installed within the lot's boundaries (m) ducting cover or structure covering a service that serves a single lot
7. Parking/Garage	<ul style="list-style-type: none"> (a) garage door remote controller (b) garage doors, hinge mechanism and lock where the lot boundary is shown as a thin line on the strata plan and the door is inside the lot boundary (c) light fittings inside the lot where the light is used exclusively for the lot (d) mesh between parking spaces where shown as a thin line, dotted line or no line on the strata plan (this will be treated as a dividing fence to which the <i>Dividing Fences Act 1991</i> applies)
8. Plumbing	<ul style="list-style-type: none"> (a) pipes, downstream of any stopcock, only serving that lot and not within any common property wall (b) pipes and 'S' bend beneath sink, laundry tub or hand basin (c) sink, laundry tub and hand basin (d) toilet bowl and cistern (e) bath (f) shower screen (g) bathroom cabinet and mirror (h) taps and any associated hardware
9. Windows	<ul style="list-style-type: none"> (a) window cleaning – interior and exterior surfaces (other than those which cannot safely be accessed by the lot owner or occupier) (b) locks additional to the original (or any lock replaced by an owner) (c) window lock keys

Special by-law 9 Empowering by-law – Delegation Minor Renovations

PART 1 DEFINITIONS & INTERPRETATION

1.1 In this by-law:

- (a) **Delegated Functions** means the functions of the Owners Corporation set out in section 110 of the *Strata Schemes Management Act 2015*, including but not limited to authorising Minor Renovations and imposing reasonable conditions on that authorisation.
- (b) **Minor Renovations** means the works as set out in section 110(3) of the *Strata Schemes Management Act 2015* and regulation 28 of the *Strata Schemes Management Regulations 2016* as well as any additional works resolved by the Owners Corporation in a by-law under section 110(6)(a) of the *Strata Schemes Management Act 2015*.
- (c) **Owners Corporation** means the owners corporation created by the registration of strata plan registration no. 35042.
- (d) **Strata Committee** means the strata committee appointed by the Owners Corporation from time to time in accordance with the *Strata Schemes Management Act 2015*.

1.2 In this by-law a word which denotes:

- (a) the singular includes plural and vice versa;
- (b) any gender includes the other genders;
- (c) any terms in the by-law will have the same meaning as those defined in the *Strata Schemes Management Act 2015*; and
- (d) references to legislation includes references to amending and replacing legislation.

PART 2 GRANT OF RIGHTS

- 2.1 In addition to its powers under the *Strata Schemes Management Act 2015*, the Strata Committee shall have the power to exercise the Delegated Functions.

**THIS IS ANNEXURE "B" REFERRED TO IN CONSOLIDATION/CHANGE OF BY-LAWS
TORRENS TITLE: CP/SP35042**

**Consolidated List of By-laws for SP35042
191-195 Walker Street
NORTH SYDNEY NSW 2060**

1 Noise

An owner or occupier of a lot must not create any noise on the parcel likely to interfere with the peaceful enjoyment of the owner or occupier of another lot or of any person lawfully using common property.

2 Vehicles

An owner or occupier of a lot must not park or stand any motor or other vehicle on common property except with the written approval of the owners corporation.

3 Obstruction of common property

An owner or occupier of a lot must not obstruct lawful use of common property by any person.

4 Damage to lawns and plants on common property

An owner or occupier of a lot must not:

- (a) damage any lawn, garden, tree, shrub, plant or flower being part of or situated on common property, or
- (b) use for his or her own purposes as a garden any portion of the common property.

5 Damage to common property

- (1) An owner or occupier of a lot must not mark, paint, drive nails or screws or the like into, or otherwise damage or deface, any structure that forms part of the common property without the approval in writing of the owners corporation.
- (2) An approval given by the owners corporation under clause (1) cannot authorise any additions to the common property.
- (3) This by-law does not prevent an owner or person authorised by an owner from installing:
 - (a) any locking or other safety device for protection of the owner's lot against intruders, or
 - (b) any screen or other device to prevent entry of animals or insects on the lot, or
 - (c) any structure or device to prevent harm to children.
- (4) Any such locking or safety device, screen, other device or structure must be installed in a competent and proper manner and must have an appearance, after it has been installed, in keeping with the appearance of the rest of the building.
- (5) Despite section 106 of the *Strata Schemes Management Act 2015*, the owner of a lot must maintain and keep in a state of good and serviceable repair any installation or structure referred to in clause (3) that forms part of the common property and that services the lot.

6 Behaviour of owners and occupiers

An owner or occupier of a lot when on common property must be adequately clothed and must not use language or behave in a manner likely to cause offence or embarrassment to the owner or occupier of another lot or to any person lawfully using common property.



7 Children playing on common property in building

An owner or occupier of a lot must not permit any child of whom the owner or occupier has control to play on common property within the building or, unless accompanied by an adult exercising effective control, to be or to remain on common property comprising a laundry, car parking area or other area of possible danger or hazard to children.

8 Behaviour of invitees

An owner or occupier of a lot must take all reasonable steps to ensure that invitees of the owner or occupier do not behave in a manner likely to interfere with the peaceful enjoyment of the owner or occupier of another lot or any person lawfully using common property.

9 Depositing rubbish and other material on common property

An owner or occupier of a lot must not deposit or throw on the common property any rubbish, dirt, dust or other material likely to interfere with the peaceful enjoyment of the owner or occupier of another lot or of any person lawfully using the common property.

10 Drying of laundry items

An owner or occupier of a lot must not, except with the consent in writing of the owners corporation, hang any washing, towel, bedding, clothing or other article on any part of the parcel in such a way as to be visible from outside the building other than on any lines provided by the owners corporation for the purpose and there only for a reasonable period.

11 Cleaning windows and doors

An owner or occupier of a lot must keep clean all glass in windows and all doors on the boundary of the lot, including so much as is common property.

12 Storage of inflammable liquids and other substances and materials

- (1) An owner or occupier of a lot must not, except with the approval in writing of the owners corporation, use or store on the lot or on the common property any inflammable chemical, liquid or gas or other inflammable material.
- (2) This by-law does not apply to chemicals, liquids, gases or other material used or intended to be used for domestic purposes, or any chemical, liquid, gas or other material in a fuel tank of a motor vehicle or internal combustion engine.

13 Moving furniture and other objects on or through common property

An owner or occupier of a lot must not transport any furniture or large object through or on common property within the building unless sufficient notice has first been given to the strata committee so as to enable the strata committee to arrange for its nominee to be present at the time when the owner or occupier does so.

14 Floor coverings

- (1) An owner of a lot must ensure that all floor space within the lot is covered or otherwise treated to an extent sufficient to prevent the transmission from the floor space of noise likely to disturb the peaceful enjoyment of the owner or occupier of another lot.
- (2) This by-law does not apply to floor space comprising a kitchen, laundry, lavatory or bathroom.

15 Garbage disposal

An owner or occupier of a lot:

- (a) must maintain within the lot, or on such part of the common property as may be authorised by the owners corporation, in clean and dry condition and adequately covered a receptacle for garbage, and
- (b) must ensure that before refuse is placed in the receptacle it is securely wrapped or, in the case of tins or other containers, completely drained, and
- (c) for the purpose of having the garbage collected, must place the receptacle within an area designated for that purpose by the owners corporation and at a time not more than 12 hours before the time at which garbage is normally collected, and
- (d) when the garbage has been collected, must promptly return the receptacle to the lot or other area referred to in paragraph (a), and
- (e) must not place any thing in the receptacle of the owner or occupier of any other lot except with the permission of that owner or occupier, and
- (f) must promptly remove any thing which the owner, occupier or garbage collector may have spilled from the receptacle and must take such action as may be necessary to clean the area within which that thing was spilled.

16 Keeping of animals

- (1) Subject to section 157 of the *Strata Schemes Management Act 2015*, an owner or occupier of a lot must not, without the approval in writing of the owners corporation, keep any animal on the lot or the common property.
- (2) The owners corporation must not unreasonably withhold its approval of the keeping of an animal on a lot or the common property.

17 Appearance of lot

- (1) The owner or occupier of a lot must not, without the written consent of the owners corporation, maintain within the lot anything visible from outside the lot that, viewed from outside the lot, is not in keeping with the rest of the building.
- (2) This by-law does not apply to the hanging of any washing, towel, bedding, clothing or other article as referred to in by-law 10.

18 Notice board

An owners corporation must cause a notice board to be affixed to some part of the common property.

19 Change in use of lot to be notified

An occupier of a lot must notify the owners corporation if the occupier changes the existing use of the lot in a way that may affect the insurance premiums for the strata scheme (for example, if the change of use results in a hazardous activity being carried out on the lot, or results in the lot being used for commercial or industrial purposes rather than residential purposes).

Special by-law 1

The Executive Committee shall have the power to control the common property keys and the right to charge refundable security deposits for the issue of such keys.

Special by-law 2 Swimming pool

An owner or occupier of a lot, or their invitees, shall:

- (a) not use the swimming pool and its surrounding enclosure between the hours of 9:00pm Eastern Standard Time or 10:00pm Eastern Summer Time and 6:00am;
- (b) ensure that his invitees do not use the swimming pool or its surrounding enclosure unless he or another owner or occupier accompanies them;
- (c) ensure that children are not in or around the swimming pool unless accompanied by an adult owner or occupier exercising effective control over them;
- (d) ensure that glass containers or receptacles of any type are not taken to or allowed to remain in the swimming pool or its surrounding enclosure;
- (e) exercise caution at all times and not run or splash or behave in any manner that is likely to interfere with the use of the pool by other persons;
- (f) not without proper authority operate, adjust or interfere with the operation of any equipment associated with the swimming pool or add any chemical or other substance to any water therein;
- (g) shall at all times be adequately clothed so as not to be likely to offend other persons using the swimming pool or its surrounding enclosure; and
- (h) shall be adequately clothed and dry when leaving or entering the building.

Special by-law 3 Visitor parking

1. No owner or occupier is permitted to park a vehicle in a visitor parking space.

2. Definitions

2.1 In this by-law:

"Owner or occupier" means any owner, lessee, licensee or person occupying a lot within the strata scheme but does not include a tradesperson performing work, an invitee or a casual visitor to the strata scheme.

"Strata scheme" means the land from time to time comprising the lots and common property the subject of the strata plan in respect of which this by-law is passed.

"Vehicle" means any form of motorised or non-motorised conveyance including cars, trucks, boats or bikes and any trailer or other device designed to be transported by, or used in conjunction with, any type of motorised or non-motorised conveyance.

"Visitor car parking space" means any car parking space within the strata scheme which is not part of a lot or which is not the subject of a right of exclusive use.

2.2 In this by-law:

2.2.1 headings have been inserted for guidance only and do not affect the interpretation of this by-law,

2.2.2 references to any statutory or like provisions include any statutory or like provisions amending, consolidating or replacing the same, and all by-laws, ordinances, proclamations, regulations, rules and other authorities made under them,

2.2.3 words importing the singular number include the plural and vice versa,

2.2.4 where any word or phrase is given a definite meaning any part of speech or other grammatical form in respect of that word or phrase has a corresponding meaning, and

2.2.5 where any decision needs to be made by the owners corporation that decision may be made by the executive committee unless the decision would constitute a decision on any matter or type of matter that the owners corporation has determined in general meeting is to be decided only by the owners corporation in general meeting.

3. Consequences of a breach

3.1 In the event that an owner or occupier breaches this by-law:

3.1.1 The owners corporation is entitled to place on the offending vehicle an adhesive or other sticker in a form approved from time to time by the executive committee ("the notification") requesting the removal of the offending vehicle.

3.1.2 The owners corporation may issue more than one notification throughout the duration of a breach of this by-law.

3.1.3 The owners corporation is entitled to recover the following amounts as a debt due to the owners corporation:

3.1.3.1 \$82.50 being a genuine pre-estimate of the cost to the owners corporation of issuing the notification.

3.1.3.2 The expenses of the owners corporation pursuant to paragraph 7.

3.1.4 The following persons, being owners or occupiers in the strata scheme, are liable to pay to the owners corporation as a debt the amounts referred to in sub-paragraph 3.1.3 and, if more than one person, they will be jointly and severally liable:

3.1.4.1 The person who parked the vehicle in breach of this by-law.

3.1.4.2 Any person who owns or has a legal interest in the vehicle parked in breach of this by-law.

3.1.4.3 The person entitled to control the use of the vehicle parked in breach of this by-law.

3.1.4.4 The owner of any lot tenanted or occupied by a person referred to in sub-paragraphs 3.1.4.1, 3.1.4.2 or 3.1.4.3.

4. Invoicing

4.1 The owners corporation may issue an invoice to any person referred to in paragraph 3.1.4 for any amount due under this by-law. Where the person to whom the invoice is sent is an owner or lessee within the strata scheme who has notified the owners corporation of an address for service in accordance with the provisions of the *Strata Schemes Management Act 1996*, that invoice may be sent to that address.

4.2 Notwithstanding subparagraph 4.1, any debt which arises pursuant to this by-law is due and owing to the owners corporation whether or not an invoice is served on the person or persons liable for payment.

5. Interest

5.1 Any amount due to be paid to the owners corporation pursuant to this by-law will, if not paid at the end of 1 month after an invoice has issued in relation to that debt, bear, simple interest at the annual rate set by the *Strata Schemes Management Act 1996* or regulations with respect to outstanding contributions.

6. Recovery

6.1 The owners corporation may recover as a debt any amount which becomes due and payable pursuant to this by-law together with interest and the expenses of the owners corporation incurred in recovering those amounts.

7. Expenses

7.1 The owners corporation may recover all of its expenses, of any type whatsoever, incurred in the recovery of any debt due under this by-law from any person liable for that debt on an indemnity basis including, but without limiting the generality of the foregoing, all amounts payable by the owners corporation to any strata managing agent, including the cost of issuing an invoice for the debt and all legal costs incurred in connection with the recovery of the debt.

7.2 The owners corporation will also be entitled to recover as a debt due by a person liable to make any payment under this by-law, the expenses of recovering any expenses for which that person is liable under this by-law.

7.3 Any expense of the owners corporation which is recoverable pursuant to this by-law will become due and payable at such time as the owners corporation becomes liable to pay the expense.

7.4 Any invoice issued by the owners corporation or the managing agent of the owners corporation stating the amount recoverable by the owners corporation as a debt from the owner or occupier and the amount of interest due thereon, will be prima facie evidence of the matters set out therein.

7.5 Either the executive committee or the managing agent of the owners corporation is authorised to take all steps to recover any amount due as a debt to the owners corporation pursuant to this by-law including, but without limiting the generality of the foregoing, instructing a solicitor.

7.6 The owners corporation is entitled to recover expenses under this by-law in either the same action or a separate action from the one in which it seeks to recover any other amount due under this by-law.

Special by-law 4 Pool

An owner or occupier must not use or allow a barbeque to be used within the swimming pool enclosure.

Special by-law 5 Renovations within lots

(1) Any renovations carried out within lots must be done in accordance with any terms set down by the executive committee and within any time limit that may be determined for completion of such authorised works.

(2) Works may only be carried out during the times determined from time to time by the executive committee.

(3) The owners corporation may charge a bond prior to the commencement of renovation works.

(4) The executive committee may determine from time to time the terms of the bond referred to in clause (3).

Special by-law 6 Moving

(1) An owner or occupier of a lot must not transport any furniture or large object through or on common property within the building unless

- (a) 48 hours notice has first been given to the executive committee so as to enable the executive committee to arrange for its nominee to be present at the time when the owner or occupier does so; and
 - (b) a bond, as determined from time to time by the executive committee, is paid; and
 - (c) The bond referred to in subclause (b) above is refunded at the absolute discretion of the executive committee.
- (2) An owner or occupier of a lot shall ensure that any furniture or large object shall only be transported into or out of the building using the basement garage level and that the front foyer entrance to the building shall not be used for this purpose at any time.
 - (3) Moving is restricted to the hours of 7:30am to 5:00pm Monday to Friday, except for public holidays, unless the written consent of the executive committee is first obtained. The executive committee will not unreasonably withhold its consent.

Special by-law 7 Renovations

Any renovations that are likely to affect the acoustic properties of any lot, including the installation of hard floor surfaces or timber floors, must only be done with the written approval of the Owners Corporation and in accordance with any terms set down by the Executive Committee.

Special by-law 8 Common property memorandum

Owners corporation responsibilities for maintenance, repair or replacement

<p>1. Balcony and courtyards</p>	<ul style="list-style-type: none"> (a) columns and railings (b) doors, windows and walls (unless the plan was registered before 1 July 1974 – refer to the registered strata plan) (c) balcony ceilings (including painting) (d) security doors, other than those installed by an owner after registration of the strata plan (e) original tiles and associated waterproofing, affixed at the time of registration of the strata plan (f) common wall fencing, shown as a thick line on the strata plan (g) dividing fences on a boundary of the strata parcel that adjoin neighbouring land (h) awnings within common property outside the cubic space of a balcony or courtyard (i) walls of planter boxes shown by a thick line on the strata plan (j) that part of a tree which exists within common property
<p>2. Ceiling/Roof</p>	<ul style="list-style-type: none"> (a) false ceilings installed at the time of registration of the strata plan (other than painting, which shall be the lot owner's responsibility) (b) plastered ceilings and vermiculite ceilings (other than painting, which shall be the lot owner's responsibility) (c) guttering (d) membranes
<p>3. Electrical</p>	<ul style="list-style-type: none"> (a) air conditioning systems serving more than one lot (b) automatic garage door opener, other than those installed by an owner after the registration of the strata plan and not including any related remote controller (c) fuses and fuse board in meter room (d) intercom handset and wiring serving more than one lot (e) electrical wiring serving more than one lot (f) light fittings serving more than one lot (g) power point sockets serving more than one lot (h) smoke detectors whether connected to the fire board in the building or not (and other fire safety equipment subject to the

	<p>regulations made under Environmental Planning and Assessment Act 1979)</p> <ul style="list-style-type: none"> (i) telephone, television, internet and cable wiring within common property walls (j) television aerial, satellite dish, or cable or internet wiring serving more than one lot, regardless of whether it is contained within any lot or on common property (k) lifts and lift operating systems
4. Entrance door	<ul style="list-style-type: none"> (a) original door lock or its subsequent replacement (b) entrance door to a lot including all door furniture and automatic closer (c) security doors, other than those installed by an owner after registration of the strata plan
5. Floor	<ul style="list-style-type: none"> (a) original floorboards or parquetry flooring affixed to common property floors (b) mezzanines and stairs within lots, if shown as a separate level in the strata plan (c) original floor tiles and associated waterproofing affixed to common property floors at the time of registration of the strata plan (d) sound proofing floor base (eg magnesite), but not including any sound proofing installed by an owner after the registration of the strata plan
6. General	<ul style="list-style-type: none"> (a) common property walls (b) the slab dividing two storeys of the same lot, or one storey from an open space roof area eg. a townhouse or villa (unless the plan was registered before 1 July 1974 – refer to the registered strata plan) (c) any door in a common property wall (including all original door furniture) (d) skirting boards, architraves and cornices on common property walls (other than painting which shall be the lot owner's responsibility) (e) original tiles and associated waterproofing affixed to the common property walls at the time of registration of the strata plan (f) ducting cover or structure covering a service that serves more than one lot or the common property (g) ducting for the purposes of carrying pipes servicing more than one lot (h) exhaust fans outside the lot (i) hot water service located outside of the boundary of any lot or where that service serves more than one lot (j) letter boxes within common property (k) swimming pool and associated equipment (l) gym equipment
7. Parking/Garage	<ul style="list-style-type: none"> (a) carports, other than those within the cubic space of a lot and referred to in the strata plan, or which have been installed by an owner after registration of the strata plan (b) electric garage door opener (motor and device) including automatic opening mechanism which serves more than one lot (c) garage doors, hinge mechanism and lock, if shown by a thick line on the strata plan or if outside the cubic space of the lot (d) mesh between parking spaces, if shown by a thick line on the strata plan
8. Plumbing	<ul style="list-style-type: none"> (a) floor drain or sewer in common property (b) pipes within common property wall, floor or ceiling (c) main stopcock to unit (d) storm water and on-site detention systems below ground
9. Windows	<ul style="list-style-type: none"> (a) windows in common property walls, including window furniture, sash cord and window seal (b) insect-screens, other than those installed by an owner after the

	registration of the strata plan (c) original lock or other lock if subsequently replacement by the owners corporation
--	--

Lot owner responsibilities for maintenance, repair or replacement

1. Balcony and courtyards	(a) awnings, decks, pergola, privacy screen, louvres, retaining walls, planter walls, steps or other structures within the cubic space of a balcony or courtyard and not shown as common property on the strata plan (b) that part of a tree within the cubic space of a lot
2. Ceiling/Roof	(a) false ceilings inside the lot installed by an owner after the registration of the strata plan
3. Electrical	(a) air conditioning systems, whether inside or outside of a lot, which serve only that lot (b) fuses and fuse boards within the lot and serving only that lot (c) in-sink food waste disposal systems and water filtration systems (d) electrical wiring in non-common property walls within a lot and serving only that lot (e) light fittings, light switches and power point sockets within the lot serving only that lot (f) telephone, television, internet and cable wiring within non-common property walls and serving only that lot (g) telephone, television, internet and cable service and connection sockets (h) intercom handsets serving one lot and associated wiring located within non-common walls
4. Entrance door	(a) door locks additional to the original lock (or subsequent replacement of the original lock) (b) keys, security cards and access passes
5. Floor	(a) floor tiles and any associated waterproofing affixed by an owner after the registration of the strata plan (b) lacquer and staining on surface of floorboards or parquet flooring (c) internal carpeting and floor coverings, unfixed floating floors (d) mezzanines and stairs within lots that are not shown or referred to in the strata plan
6. General	(a) internal (non-common property) walls (b) paintwork inside the lot (including ceiling and entrance door) (c) built-in wardrobes, cupboards, shelving (d) dishwasher (e) stove (f) washing machine and clothes dryer (g) hot water service exclusive to a single lot (whether inside or outside of the cubic space of that lot) (h) internal doors (including door furniture) (i) skirting boards and architraves on non-common property walls (j) tiles and associated waterproofing affixed to non-common property walls (k) letterbox within a lot (l) pavers installed within the lot's boundaries (m) ducting cover or structure covering a service that serves a single lot
7. Parking/Garage	(a) garage door remote controller (b) garage doors, hinge mechanism and lock where the lot boundary is shown as a thin line on the strata plan and the door is inside the lot boundary (c) light fittings inside the lot where the light is used exclusively for the lot (d) mesh between parking spaces where shown as a thin line,

	dotted line or no line on the strata plan (this will be treated as a dividing fence to which the <i>Dividing Fences Act 1991</i> applies)
8. Plumbing	(a) pipes, downstream of any stopcock, only serving that lot and not within any common property wall (b) pipes and 'S' bend beneath sink, laundry tub or hand basin (c) sink, laundry tub and hand basin (d) toilet bowl and cistern (e) bath (f) shower screen (g) bathroom cabinet and mirror (h) taps and any associated hardware
9. Windows	(a) window cleaning – interior and exterior surfaces (other than those which cannot safely be accessed by the lot owner or occupier) (b) locks additional to the original (or any lock replaced by an owner) (c) window lock keys

Special by-law 9 Empowering by-law – Delegation Minor Renovations

**PART 1
DEFINITIONS & INTERPRETATION**

1.1 In this by-law:

- (a) **Delegated Functions** means the functions of the Owners Corporation set out in section 110 of the *Strata Schemes Management Act 2015*, including but not limited to authorising Minor Renovations and imposing reasonable conditions on that authorisation.
- (b) **Minor Renovations** means the works as set out in section 110(3) of the *Strata Schemes Management Act 2015* and regulation 28 of the *Strata Schemes Management Regulations 2016* as well as any additional works resolved by the Owners Corporation in a by-law under section 110(6)(a) of the *Strata Schemes Management Act 2015*.
- (c) **Owners Corporation** means the owners corporation created by the registration of strata plan registration no. 35042.
- (d) **Strata Committee** means the strata committee appointed by the Owners Corporation from time to time in accordance with the *Strata Schemes Management Act 2015*.

1.2 In this by-law a word which denotes:


- (a) the singular includes plural and vice versa;
- (b) any gender includes the other genders;
- (c) any terms in the by-law will have the same meaning as those defined in the *Strata Schemes Management Act 2015*; and
- (d) references to legislation includes references to amending and replacing legislation.

**PART 2
GRANT OF RIGHTS**

- 2.1 In addition to its powers under the *Strata Schemes Management Act 2015*, the Strata Committee shall have the power to exercise the Delegated Functions.

Approved Form 10

Certificate re Initial Period

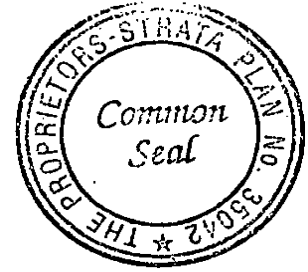

The owners corporation certifies that in respect of the strata scheme:

*that the initial period has expired.

~~*the original proprietor owns all of the lots in the strata scheme and any purchaser under an exchanged contract for the purchase of a lot in the scheme has consented to any plan or dealing being lodged with this certificate.~~

The seal of The Owners - Strata Plan No 35042 was affixed on ^ 16-1-18 in the presence of the following person(s) authorised by section 273 *Strata Schemes Management Act 2015* to attest the affixing of the seal.

Signature: [Handwritten Signature] Name: STEPHEN PETTIT Authority: STRATA MANAGER

Signature: Name: Authority:

^ Insert appropriate date
* Strike through if inapplicable.

Form: 15CH
Release: 2.1
Licence: 01-05-086
Licensee: LEAP Legal Software Pty Limited
Firm name: J.S. Mueller & Co

**CONSOLIDATION/
CHANGE OF BY-LAWS**
New South Wales
Strata Schemes Management Act 2015
Real Property Act 1900



AQ67160X

PRIVACY NOTE: Section 31B of the Real Property Act 1900 (RP Act) authorises the Registrar General to collect the information required by this form for the establishment and maintenance of the Real Property Act Register. Section 96B RP Act requires that the Register is made available to any person for search upon payment of a fee, if any.

(A) **TORRENS TITLE** For the common property
CP/SP35042

(B) LOGGED BY	Document Collection Box	Name, Address or DX, Telephone, and Customer Account Number if any	CODE CH
	47V	47V H M ALLEN & CO - 123012E DX 437 SYDNEY Phone: 0438 413 927 admin@hmallen.com.au Reference: JSM. 36164	

(C) The Owners-Strata Plan No 35042 certify that a special resolution was passed on 19 November 2019
(D) pursuant to the requirements of section 141 of the Strata Schemes Management Act 2015, by which the by-laws were changed as follows-


(E) Repealed by-law No Not Applicable
Added by-law No Special By-Law Nos. 14 and 15
Amended by-law No Not Applicable

as fully set out below:
SEE ANNEXURE "A" ATTACHED HERETO.

(F) A consolidated list of by-laws affecting the above mentioned strata scheme and incorporating the change referred to at Note (E) is annexed hereto and marked as Annexure "A".

(G) The seal of the Owners-Strata Plan No 35042 was affixed on 24 APRIL 2020 in the presence of the following person(s) authorised by section 273 Strata Schemes Management Act 2015 to attest the affixing of the seal:

Signature: *Stephen Pettit*
Name: STEPHEN PETTIT
Authority: MANAGING AGENT

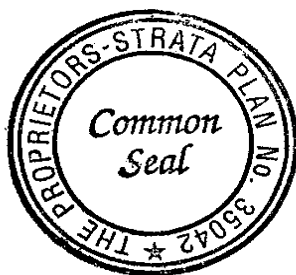

Signature: _____
Name:
Authority:



JS MUELLER & CO
LAWYERS

STRATA PLAN NO. 35042

CONSOLIDATION OF BY-LAWS

ANNEXURE "A"

The seal of The Owners - Strata Plan No. 35042 was affixed on 24 APRIL 2020
in the presence of the following person(s) authorised by section 273 Strata Schemes Management Act
2015 to attest the affixing of the seal:

Signature: *Stephen Pettit*.....

Name(s): STEPHEN PETTIT.....

Authority: MANAGING AGENT.....

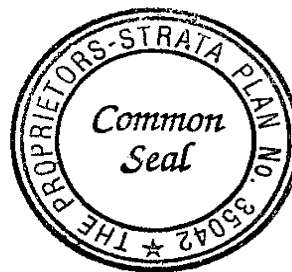


TABLE OF CONTENTS

By-Laws 1-19 for Strata Plan 35042 (Dealing AP263381)

1	Noise	5
2	Vehicles	5
3	Obstruction of common property	5
4	Damage to lawns and plants on common property	5
5	Damage to common property	5
6	Behaviour of owners and occupiers	6
7	Children playing on common property in building	6
8	Behaviour of invitees	6
9	Depositing rubbish and other material on common property	6
10	Drying of laundry items	6
11	Cleaning windows and doors	6
12	Storage of inflammable liquids and other substances and materials	6
13	Moving furniture and other objects on or through common property	6
14	Floor coverings	7
15	Garbage disposal	7
16	Keeping of animals	7
17	Appearance of lot	7
18	Notice board	7
19	Change in use of lot to be notified	8

Additional By-Laws

1.	Special By-Law No. 1 (AP263381)	9
2.	Special By-Law No. 2 – Swimming Pool (AP263381)	10
3.	Special By-Law No. 3 – Visitor Parking (AP263381)	11
4.	Special By-Law No. 4 – Pool (AP263381)	14
5.	Special By-Law No. 5 – Renovations within Lots (AP263381)	15
6.	Special By-Law No. 6 – Moving (AP263381)	16
7.	Special By-Law No. 7 – Renovations (AP263381)	17
8.	Special By-Law No. 8 – Common Property Memorandum (AP263381)	18
9.	Special By-Law No. 9 – Delegation Minor Renovations (AP263381)	21
10.	Special By-Law No. 10 – Prohibiting Illegal Uses (Including Short Term Accommodation (AP263381)	22
11.	Special By-Law No. 11 – Authorise the Owners of Lot 9 to Undertake Renovations (AP263381)	24
12.	Special By-Law No. 12 – Authorise the Owners of Lot 19 to Undertake Renovations (AP263381)	35

13. Special By-Law No. 13 – Authorise the Owners of Lot 38 to add to, alter and erect new structures on the common property and exclusive use (AP263381)40
14. Special By-Law No. 14 - Authorise the Owners of Lot 5 to Undertake Renovations (Added) ..49
15. Special By-Law No. 15 - Authorise the Owners of Lot 6 to Undertake Renovations (Added) ..53

By-Laws for Strata Plan 35042 191-195 Walker Street, North Sydney NSW 2060

1 Noise

An owner or occupier of a lot must not create any noise on the parcel likely to interfere with the peaceful enjoyment of the owner or occupier of another lot or of any person lawfully using common property.

2 Vehicles

An owner or occupier of a lot must not park or stand any motor or other vehicle on common property except with the written approval of the owners corporation.

3 Obstruction of common property

An owner or occupier of a lot must not obstruct lawful use of common property by any person.

4 Damage to lawns and plants on common property

An owner or occupier of a lot must not:

- (a) damage any lawn, garden, tree, shrub, plant or flower being part of or situated on common property, or
- (b) use for his or her own purposes as a garden any portion of the common property.

5 Damage to common property

- (1) An owner or occupier of a lot must not mark, paint, drive nails or screws or the like into, or otherwise damage or deface, any structure that forms part of the common property without the approval in writing of the owners corporation.
- (2) An approval given by the owners corporation under clause (1) cannot authorise any additions to the common property.
- (3) This by-law does not prevent an owner or person authorised by an owner from installing:
 - (a) any locking or other safety device for protection of the owner's lot against intruders,
or
 - (b) any screen or other device to prevent entry of animals or insects on the lot, or
 - (c) any structure or device to prevent harm to children.
- (4) Any such locking or safety device, screen, other device or structure must be installed in a competent and proper manner and must have an appearance, after it has been installed, in keeping with the appearance of the rest of the building.
- (5) Despite section 106 of the *Strata Schemes Management Act 2015*, the owner of a lot must maintain and keep in a state of good and serviceable repair any installation or structure referred to in clause (3) that forms part of the common property and that services the lot.

6 Behaviour of owners and occupiers

An owner or occupier of a lot when on common property must be adequately clothed and must not use language or behave in a manner likely to cause offence or embarrassment to the owner or occupier of another lot or to any person lawfully using common property.

7 Children playing on common property in building

An owner or occupier of a lot must not permit any child of whom the owner or occupier has control to play on common property within the building or, unless accompanied by an adult exercising effective control, to be or to remain on common property comprising a laundry, car parking area or other area of possible danger or hazard to children.

8 Behaviour of invitees

An owner or occupier of a lot must take all reasonable steps to ensure that invitees of the owner or occupier do not behave in a manner likely to interfere with the peaceful enjoyment of the owner or occupier of another lot or any person lawfully using common property.

9 Depositing rubbish and other material on common property

An owner or occupier of a lot must not deposit or throw on the common property any rubbish, dirt, dust or other material likely to interfere with the peaceful enjoyment of the owner or occupier of another lot or of any person lawfully using the common property.

10 Drying of laundry items

An owner or occupier of a lot must not, except with the consent in writing of the owners corporation, hang any washing, towel, bedding, clothing or other article on any part of the parcel in such a way as to be visible from outside the building other than on any lines provided by the owners corporation for the purpose and there only for a reasonable period.

11 Cleaning windows and doors

An owner or occupier of a lot must keep clean all glass in windows and all doors on the boundary of the lot, including so much as is common property.

12 Storage of inflammable liquids and other substances and materials

- (1) An owner or occupier of a lot must not, except with the approval in writing of the owners corporation, use or store on the lot or on the common property any inflammable chemical, liquid or gas or other inflammable material.
- (2) This by-law does not apply to chemicals, liquids, gases or other material used or intended to be used for domestic purposes, or any chemical, liquid, gas or other material in a fuel tank of a motor vehicle or internal combustion engine.

13 Moving furniture and other objects on or through common property

An owner or occupier of a lot must not transport any furniture or large object through or on common property within the building unless sufficient notice has first been given to the strata committee so as to enable the strata committee to arrange for its nominee to be present at the time when the owner or occupier does so.

14 Floor coverings

- (1) An owner of a lot must ensure that all floor space within the lot is covered or otherwise treated to an extent sufficient to prevent the transmission from the floor space of noise likely to disturb the peaceful enjoyment of the owner or occupier of another lot.
- (2) This by-law does not apply to floor space comprising a kitchen, laundry, lavatory or bathroom.

15 Garbage disposal

An owner or occupier of a lot:

- (a) must maintain within the lot, or on such part of the common property as may be authorised by the owners corporation, in clean and dry condition and adequately covered a receptacle for garbage, and
- (b) must ensure that before refuse is placed in the receptacle it is securely wrapped or, in the case of tins or other containers, completely drained, and
- (c) for the purpose of having the garbage collected, must place the receptacle within an area designated for that purpose by the owners corporation and at a time not more than 12 hours before the time at which garbage is normally collected, and
- (d) when the garbage has been collected, must promptly return the receptacle to the lot or other area referred to in paragraph (a), and
- (e) must not place any thing in the receptacle of the owner or occupier of any other lot except with the permission of that owner or occupier, and
- (f) must promptly remove any thing which the owner, occupier or garbage collector may have spilled from the receptacle and must take such action as may be necessary to clean the area within which that thing was spilled.

16 Keeping of animals

- (1) Subject to section 157 of the *Strata Schemes Management Act 2015*, an owner or occupier of a lot must not, without the approval in writing of the owners corporation, keep any animal on the lot or the common property.
- (2) The owners corporation must not unreasonably withhold its approval of the keeping of an animal on a lot or the common property.

17 Appearance of lot

- (1) The owner or occupier of a lot must not, without the written consent of the owners corporation, maintain within the lot anything visible from outside the lot that, viewed from outside the lot, is not in keeping with the rest of the building.
- (2) This by-law does not apply to the hanging of any washing, towel, bedding, clothing or other article as referred to in by-law 10.

18 Notice board

An owners corporation must cause a notice board to be affixed to some part of the common property.

19 Change in use of lot to be notified

An occupier of a lot must notify the owners corporation if the occupier changes the existing use of the lot in a way that may affect the insurance premiums for the strata scheme (for example, if the change of use results in a hazardous activity being carried out on the lot, or results in the lot being used for commercial or industrial purposes rather than residential purposes).

Special by-law 1

The Executive Committee shall have the power to control the common property keys and the right to charge refundable security deposits for the issue of such keys.

Special by-law 2

Swimming pool

An owner or occupier of a lot, or their invitees, shall:

- (a) not use the swimming pool and its surrounding enclosure between the hours of 9:00pm Eastern Standard Time or 10:00pm Eastern Summer Time and 6:00am;**
- (b) ensure that his invitees do not use the swimming pool or its surrounding enclosure unless he or another owner or occupier accompanies them;**
- (c) ensure that children are not in or around the swimming pool unless accompanied by an adult owner or occupier exercising effective control over them;**
- (d) ensure that glass containers or receptacles of any type are not taken to or allowed to remain in the swimming pool or its surrounding enclosure;**
- (e) exercise caution at all times and not run or splash or behave in any manner that is likely to interfere with the use of the pool by other persons;**
- (f) not without proper authority operate, adjust or interfere with the operation of any equipment associated with the swimming pool or add any chemical or other substance to any water therein;**
- (g) shall at all times be adequately clothed so as not to be likely to offend other persons using the swimming pool or its surrounding enclosure; and**
- (h) shall be adequately clothed and dry when leaving or entering the building.**

Special by-law 3

Visitor parking

1. No owner or occupier is permitted to park a vehicle in a visitor parking space.

2. Definitions

2.1 In this by-law:

"Owner or occupier" means any owner, lessee, licensee or person occupying a lot within the strata scheme but does not include a tradesperson performing work, an invitee or a casual visitor to the strata scheme.

"Strata scheme" means the land from time to time comprising the lots and common property the subject of the strata plan in respect of which this by-law is passed.

"Vehicle" means any form of motorised or non-motorised conveyance including cars, trucks, boats or bikes and any trailer or other device designed to be transported by, or used in conjunction with, any type of motorised or non-motorised conveyance.

"Visitor car parking space" means any car parking space within the strata scheme which is not part of a lot or which is not the subject of a right of exclusive use.

2.2 In this by-law:

2.2.1 headings have been inserted for guidance only and do not affect the interpretation of this by-law,

2.2.2 references to any statutory or like provisions include any statutory or like provisions amending, consolidating or replacing the same, and all by-laws, ordinances, proclamations, regulations, rules and other authorities made under them,

2.2.3 words importing the singular number include the plural and vice versa,

2.2.4 where any word or phrase is given a definite meaning any part of speech or other grammatical form in respect of that word or phrase has a corresponding meaning, and

2.2.5 where any decision needs to be made by the owners corporation that decision may be made by the executive committee unless the decision would constitute a decision on any matter or type of matter that the owners corporation has determined in general meeting is to be decided only by the owners corporation in general meeting.

3. Consequences of a breach

3.1 In the event that an owner or occupier breaches this by-law:

3.1.1 The owners corporation is entitled to place on the offending vehicle an adhesive or other sticker in a form approved from time to time by the executive committee ("the notification") requesting the removal of the offending vehicle.

3.1.2 The owners corporation may issue more than one notification throughout the duration of a breach of this by-law.

3.1.3 The owners corporation is entitled to recover the following amounts as a debt due to the owners corporation:

- 3.1.3.1 \$82.50 being a genuine pre-estimate of the cost to the owners corporation of issuing the notification.
 - 3.1.3.2 The expenses of the owners corporation pursuant to paragraph 7.
 - 3.1.4 The following persons, being owners or occupiers in the strata scheme, are liable to pay to the owners corporation as a debt the amounts referred to in sub-paragraph 3.1.3 and, if more than one person, they will be jointly and severally liable:
 - 3.1.4.1 The person who parked the vehicle in breach of this by-law.
 - 3.1.4.2 Any person who owns or has a legal interest in the vehicle parked in breach of this by-law.
 - 3.1.4.3 The person entitled to control the use of the vehicle parked in breach of this by-law.
 - 3.1.4.4 The owner of any lot tenanted or occupied by a person referred to in sub-paragraphs 3.1.4.1, 3.1.4.2 or 3.1.4.3.
- 4. Invoicing
 - 4.1 The owners corporation may issue an invoice to any person referred to in paragraph 3.1.4 for any amount due under this by-law. Where the person to whom the invoice is sent is an owner or lessee within the strata scheme who has notified the owners corporation of an address for service in accordance with the provisions of the *Strata Schemes Management Act 1996*, that invoice may be sent to that address.
 - 4.2 Notwithstanding subparagraph 4.1, any debt which arises pursuant to this by-law is due and owing to the owners corporation whether or not an invoice is served on the person or persons liable for payment.
- 5. Interest
 - 5.1 Any amount due to be paid to the owners corporation pursuant to this by-law will, if not paid at the end of 1 month after an invoice has issued in relation to that debt, bear, simple interest at the annual rate set by the *Strata Schemes Management Act 1996* or regulations with respect to outstanding contributions.
- 6. Recovery
 - 6.1 The owners corporation may recover as a debt any amount which becomes due and payable pursuant to this by-law together with interest and the expenses of the owners corporation incurred in recovering those amounts.
- 7. Expenses
 - 7.1 The owners corporation may recover all of its expenses, of any type whatsoever, incurred in the recovery of any debt due under this by-law from any person liable for that debt on an indemnity basis including, but without limiting the generality of the foregoing, all amounts payable by the owners corporation to any strata managing agent, including the cost of issuing an invoice for the debt and all legal costs incurred in connection with the recovery of the debt.
 - 7.2 The owners corporation will also be entitled to recover as a debt due by a person liable to make any payment under this by-law, the expenses of recovering any expenses for which that person is liable under this by-law.

- 7.3 Any expense of the owners corporation which is recoverable pursuant to this by-law will become due and payable at such time as the owners corporation becomes liable to pay the expense.
- 7.4 Any invoice issued by the owners corporation or the managing agent of the owners corporation stating the amount recoverable by the owners corporation as a debt from the owner or occupier and the amount of interest due thereon, will be prima facie evidence of the matters set out therein.
- 7.5 Either the executive committee or the managing agent of the owners corporation is authorised to take all steps to recover any amount due as a debt to the owners corporation pursuant to this by-law including, but without limiting the generality of the foregoing, instructing a solicitor.
- 7.6 The owners corporation is entitled to recover expenses under this by-law in either the same action or a separate action from the one in which it seeks to recover any other amount due under this by-law.

Special by-law 4

Pool

An owner or occupier must not use or allow a barbeque to be used within the swimming pool enclosure.

Special by-law 5

Renovations within lots

- (1) Any renovations carried out within lots must be done in accordance with any terms set down by the executive committee and within any time limit that may be determined for completion of such authorised works.**
- (2) Works may only be carried out during the times determined from time to time by the executive committee.**
- (3) The owners corporation may charge a bond prior to the commencement of renovation works.**
- (4) The executive committee may determine from time to time the terms of the bond referred to in clause (3).**

Special by-law 6

Moving

- (1) An owner or occupier of a lot must not transport any furniture or large object through or on common property within the building unless**
 - (a) 48 hours notice has first been given to the executive committee so as to enable the executive committee to arrange for its nominee to be present at the time when the owner or occupier does so; and**
 - (b) a bond, as determined from time to time by the executive committee, is paid; and**
 - (c) The bond referred to in subclause (b) above is refunded at the absolute discretion of the executive committee.**
- (2) An owner or occupier of a lot shall ensure that any furniture or large object shall only be transported into or out of the building using the basement garage level and that the front foyer entrance to the building shall not be used for this purpose at any time.**
- (3) Moving is restricted to the hours of 7:30am to 5:00pm Monday to Friday, except for public holidays, unless the written consent of the executive committee is first obtained. The executive committee will not unreasonably withhold its consent.**

Special by-law 7

Renovations

Any renovations that are likely to affect the acoustic properties of any lot, including the installation of hard floor surfaces or timber floors, must only be done with the written approval of the Owners Corporation and in accordance with any terms set down by the Executive Committee.

Special by-law 8

Common property memorandum

Owners corporation responsibilities for maintenance, repair or replacement

<p>1. Balcony and courtyards</p>	<p>(a) columns and railings (b) doors, windows and walls (unless the plan was registered before 1 July 1974 – refer to the registered strata plan) (c) balcony ceilings (including painting) (d) security doors, other than those installed by an owner after registration of the strata plan (e) original tiles and associated waterproofing, affixed at the time of registration of the strata plan (f) common wall fencing, shown as a thick line on the strata plan (g) dividing fences on a boundary of the strata parcel that adjoin neighbouring land (h) awnings within common property outside the cubic space of a balcony or courtyard (i) walls of planter boxes shown by a thick line on the strata plan (j) that part of a tree which exists within common property</p>
<p>2. Ceiling/Roof</p>	<p>(a) false ceilings installed at the time of registration of the strata plan (other than painting, which shall be the lot owner's responsibility) (b) plastered ceilings and vermiculite ceilings (other than painting, which shall be the lot owner's responsibility) (c) guttering (d) membranes</p>
<p>3. Electrical</p>	<p>(a) air conditioning systems serving more than one lot (b) automatic garage door opener, other than those installed by an owner after the registration of the strata plan and not including any related remote controller (c) fuses and fuse board in meter room (d) Intercom handset and wiring serving more than one lot (e) electrical wiring serving more than one lot (f) light fittings serving more than one lot (g) power point sockets serving more than one lot (h) smoke detectors whether connected to the fire board in the building or not (and other fire safety equipment subject to the regulations made under Environmental Planning and Assessment Act 1979) (i) telephone, television, internet and cable wiring within common property walls (j) television aerial, satellite dish, or cable or internet wiring serving more than one lot, regardless of whether it is contained within any lot or on common property (k) lifts and lift operating systems</p>
<p>4. Entrance door</p>	<p>(a) original door lock or its subsequent replacement (b) entrance door to a lot including all door furniture and automatic closer (c) security doors, other than those installed by an owner after registration of the strata plan</p>
<p>5. Floor</p>	<p>(a) original floorboards or parquet flooring affixed to common property floors (b) mezzanines and stairs within lots, if shown as a separate level in the strata plan (c) original floor tiles and associated waterproofing affixed to common property floors at the time of registration of the strata plan</p>

	(d) sound proofing floor base (eg magnesite), but not including any sound proofing installed by an owner after the registration of the strata plan
6. General	<ul style="list-style-type: none"> (a) common property walls (b) the slab dividing two storeys of the same lot, or one storey from an open space roof area eg. a townhouse or villa (unless the plan was registered before 1 July 1974 – refer to the registered strata plan) (c) any door in a common property wall (including all original door furniture) (d) skirting boards, architraves and cornices on common property walls (other than painting which shall be the lot owner's responsibility) (e) original tiles and associated waterproofing affixed to the common property walls at the time of registration of the strata plan (f) ducting cover or structure covering a service that serves more than one lot or the common property (g) ducting for the purposes of carrying pipes servicing more than one lot (h) exhaust fans outside the lot (i) hot water service located outside of the boundary of any lot or where that service serves more than one lot (j) letter boxes within common property (k) swimming pool and associated equipment (l) gym equipment
7. Parking/Garage	<ul style="list-style-type: none"> (a) carports, other than those within the cubic space of a lot and referred to in the strata plan, or which have been installed by an owner after registration of the strata plan (b) electric garage door opener (motor and device) including automatic opening mechanism which serves more than one lot (c) garage doors, hinge mechanism and lock, if shown by a thick line on the strata plan or if outside the cubic space of the lot (d) mesh between parking spaces, if shown by a thick line on the strata plan
8. Plumbing	<ul style="list-style-type: none"> (a) floor drain or sewer in common property (b) pipes within common property wall, floor or ceiling (c) main stopcock to unit (d) storm water and on-site detention systems below ground
9. Windows	<ul style="list-style-type: none"> (a) windows in common property walls, including window furniture, sash cord and window seal (b) insect-screens, other than those installed by an owner after the registration of the strata plan (c) original lock or other lock if subsequently replacement by the owners corporation

Lot owner responsibilities for maintenance, repair or replacement

1. Balcony and courtyards	<ul style="list-style-type: none"> (a) awnings, decks, pergola, privacy screen, louvres, retaining walls, planter walls, steps or other structures within the cubic space of a balcony or courtyard and not shown as common property on the strata plan (b) that part of a tree within the cubic space of a lot
2. Ceiling/Roof	(a) false ceilings inside the lot installed by an owner after the registration of the strata plan
3. Electrical	<ul style="list-style-type: none"> (a) air conditioning systems, whether inside or outside of a lot, which serve only that lot (b) fuses and fuse boards within the lot and serving only that lot (c) in-sink food waste disposal systems and water filtration systems

	<ul style="list-style-type: none"> (d) electrical wiring in non-common property walls within a lot and serving only that lot (e) light fittings, light switches and power point sockets within the lot serving only that lot (f) telephone, television, internet and cable wiring within non-common property walls and serving only that lot (g) telephone, television, internet and cable service and connection sockets (h) intercom handsets serving one lot and associated wiring located within non-common walls
4. Entrance door	<ul style="list-style-type: none"> (a) door locks additional to the original lock (or subsequent replacement of the original lock) (b) keys, security cards and access passes
5. Floor	<ul style="list-style-type: none"> (a) floor tiles and any associated waterproofing affixed by an owner after the registration of the strata plan (b) lacquer and staining on surface of floorboards or parquetry flooring (c) internal carpeting and floor coverings, unfixed floating floors (d) mezzanines and stairs within lots that are not shown or referred to in the strata plan
6. General	<ul style="list-style-type: none"> (a) internal (non-common property) walls (b) paintwork inside the lot (including ceiling and entrance door) (c) built-in wardrobes, cupboards, shelving (d) dishwasher (e) stove (f) washing machine and clothes dryer (g) hot water service exclusive to a single lot (whether inside or outside of the cubic space of that lot) (h) internal doors (including door furniture) (i) skirting boards and architraves on non-common property walls (j) tiles and associated waterproofing affixed to non-common property walls (k) letterbox within a lot (l) pavers installed within the lot's boundaries (m) ducting cover or structure covering a service that serves a single lot
7. Parking/Garage	<ul style="list-style-type: none"> (a) garage door remote controller (b) garage doors, hinge mechanism and lock where the lot boundary is shown as a thin line on the strata plan and the door is inside the lot boundary (c) light fittings inside the lot where the light is used exclusively for the lot (d) mesh between parking spaces where shown as a thin line, dotted line or no line on the strata plan (this will be treated as a dividing fence to which the <i>Dividing Fences Act 1991</i> applies)
8. Plumbing	<ul style="list-style-type: none"> (a) pipes, downstream of any stopcock, only serving that lot and not within any common property wall (b) pipes and 'S' bend beneath sink, laundry tub or hand basin (c) sink, laundry tub and hand basin (d) toilet bowl and cistern (e) bath (f) shower screen (g) bathroom cabinet and mirror (h) taps and any associated hardware
9. Windows	<ul style="list-style-type: none"> (a) window cleaning – interior and exterior surfaces (other than those which cannot safely be accessed by the lot owner or occupier) (b) locks additional to the original (or any lock replaced by an owner) (c) window lock keys

Special by-law 9

Empowering by-law – Delegation Minor Renovations

PART 1 DEFINITIONS & INTERPRETATION

1.1 In this by-law:

- (a) **Delegated Functions** means the functions of the Owners Corporation set out in section 110 of the *Strata Schemes Management Act 2015*, including but not limited to authorising Minor Renovations and imposing reasonable conditions on that authorisation.
- (b) **Minor Renovations** means the works as set out in section 110(3) of the *Strata Schemes Management Act 2015* and regulation 28 of the *Strata Schemes Management Regulations 2016* as well as any additional works resolved by the Owners Corporation in a by-law under section 110(6)(a) of the *Strata Schemes Management Act 2015*.
- (c) **Owners Corporation** means the owners corporation created by the registration of strata plan registration no. 35042.
- (d) **Strata Committee** means the strata committee appointed by the Owners Corporation from time to time in accordance with the *Strata Schemes Management Act 2015*.

1.2 In this by-law a word which denotes:

- (a) the singular includes plural and vice versa;
- (b) any gender includes the other genders;
- (c) any terms in the by-law will have the same meaning as those defined in the *Strata Schemes Management Act 2015*; and
- (d) references to legislation includes references to amending and replacing legislation.

PART 2 GRANT OF RIGHTS

- 2.1 In addition to its powers under the *Strata Schemes Management Act 2015*, the Strata Committee shall have the power to exercise the Delegated Functions.

Special By-Law No. 10

Prohibiting Illegal Uses (Including Unlawful Short Term Accommodation)

1. Introduction

- (1) This by-law prohibits you from using your lot, or allowing your lot to be used, for an illegal purpose including unlawful short term accommodation.
- (2) You must comply with this by-law.
- (3) If you do not comply with this by-law the owners corporation may take action against you.
- (4) This may result in an order being made restraining you from using your lot, or allowing your lot to be used, in a manner prohibited by this by-law and a monetary penalty being imposed on you.

2. Definitions

In this by-law:

"Council" means North Sydney Council and any successor;

"LEP" means the North Sydney Local Environmental Plan 2013 including any amendment of it and any planning instrument replacing it;

"lot" means a lot in the strata scheme;

"permissible short term accommodation" means occupation of a lot by one or more persons temporarily, or for a period of less than three months, on a commercial basis that is permissible with the consent of the Council under the LEP;

"prohibited short term accommodation" means occupation of a lot by one or more persons temporarily, or for a period of less than three months, on a commercial basis that is prohibited under the LEP;

"strata scheme" means the strata scheme based on Strata Plan No. 35042;

"unlawful short term accommodation" means permissible short term accommodation without the consent of the Council and prohibited short term accommodation; and

"you" means an owner, occupier or lessee of a lot.

3. Prohibiting Illegal Uses

You must ensure that your lot is not used for any purpose that is prohibited by law or the LEP or that requires approval or authorisation of an authority including the Council or under any law or the LEP without that approval or authorisation.

4. Use of Lots as Domiciles

You must ensure that your lot is only used as a permanent dwelling or domicile unless you are lawfully able to use your lot for another purpose, or you obtain Council approval to use your lot for another purpose, in which case you may use your lot for that other purpose.

5. Prohibiting Unlawful Short Term Accommodation

(1) You must not use your lot, or allow your lot to be used, for unlawful short term accommodation.

(2) You must take all reasonable steps to ensure that your lot is not used for unlawful short term accommodation.

6. Prohibiting Advertising of Illegal Uses

You must ensure that your lot is not advertised or promoted including on Airbnb for any use which is prohibited by this by-law.

7. Restriction on Occupancy Numbers

You must ensure that your lot is not occupied by more persons than are allowed by law to occupy the lot.

Special By-law 11

By-law to authorise the owners of Lot 9 to undertake renovations

PART 1 DEFINITIONS & INTERPRETATION

1.1 In this by-law:

- (a) **Authority** means any relevant government, semi government, statutory, public or other authority having any jurisdiction over the Lot.
- (b) **Insurance** means:
 - (i) contractors all risk insurance with an authorised insurer (incorporating cover against public risk in respect of claims for death, injury, accident and damage occurring in the course of or by reason of the Works to a minimum of \$10,000,000);
 - (ii) insurance required under the *Home Building Act 1989*, which if permissible by the insurer must note the Owners Corporation as an interested party; and
 - (iii) workers compensation insurance as required by law.
- (c) **Lot** means lot 9 in strata scheme 35042.
- (d) **Owner** means the owner of the Lot from time to time.
- (e) **Owners Corporation** means the owners corporation created by the registration of strata plan registration no. 35042.
- (f) **Works** means the following:

Renovations to Lot 9 as described in the attached annexure.
- (g) **Exclusive Use Area** means the common property areas reasonably required to keep the Works.

1.2 In this by-law a word which denotes:

- (a) the singular includes plural and vice versa;
- (b) any gender includes the other genders;
- (c) any terms in the by-law will have the same meaning as those defined in the *Strata Schemes Management Act 2015*; and
- (d) references to legislation includes references to amending and replacing legislation.

PART 2 GRANT OF RIGHT

- 2.1 The Owner is authorised to add to, alter and erect new structures on the common property to carry out the Works.
- 2.2 The Owner has the exclusive use of the Exclusive Use Area.

PART 3 CONDITIONS

PART 3.1 Before commencement

- 3.1 Before commencement of the Works the Owner must:
 - (a) obtain all necessary approvals from any Authorities and provide a copy to the Owners Corporation;
 - (b) if required, provide a complete copy of the development application to the Owners Corporation to provide their written consent;
 - (c) if required, provide a complete copy of the construction certificate application to the Owners Corporation to provide their written consent;
 - (d) if required, provide a final copy of the construction certificate plans stamped by council or the private certifier (as applicable) to the Owners Corporation;
 - (e) effect and maintain Insurance for the duration of the Works being carried out, and provide a copy to the Owners Corporation;
 - (f) if undertaking flooring works (with the exception of flooring works in the kitchen, laundry or bathroom), provide a report from a suitably qualified acoustic expert in regards to the acoustic adequacy of the proposed flooring and treatment to the flooring;
 - (g) if applicable, provide a report to the Owners Corporation from a suitably qualified structural engineer in regards to the effect of the Works on the structural integrity of the building; and
 - (h) ensure that this by-law is registered in accordance with section 141 of the *Strata Schemes Management Act 2015* at the Registrar-General's Office.

PART 3.2 During construction

- 3.2 Whilst the Works are in progress the Owner must:
 - (a) use duly licensed employees, contractors or agents to conduct the Works and supply their contact details before each of them commences their work;
 - (b) ensure the Works are conducted in a proper and workmanlike manner and comply with the current Building Code of Australia and the Australian Standards and the law;
 - (c) use reasonable endeavours to cause as little disruption as possible;
 - (d) perform the Works during times reasonably approved by the Owners Corporation;

- (e) perform the Works within a period of three months from their commencement or such other period as reasonably approved by the Owners Corporation;
- (f) transport all construction materials, equipment and debris in the manner reasonably directed by the Owners Corporation;
- (g) protect all affected areas of the building outside the Lot from damage relating to the Works or the transportation of construction materials, equipment and debris;
- (h) keep all affected areas of the common property outside the Lot clean and tidy, and removing all debris;
- (i) where any work undertaken includes waterproofing then the Owner must ensure that at their cost:
 - (i) the waterproofing is carried out in satisfaction of prevailing Australian waterproofing standards by a duly qualified and reputable applicator whose credentials have been approved by the Owners Corporation; and
 - (ii) that they produce to the owners corporation on completion of waterproofing, or within 14 days of being requested to do so, a 5 year warranty of fitness of materials and workmanship comprising the waterproofing from the applicator.
- (j) ensure that the Works do not interfere with or damage the common property or the property of any other lot owner other than as approved in this by-law and if this happens the Owner must rectify that interference or damage within a reasonable period of time; and
- (k) not vary the Works without first obtaining the consent in writing from the Owners Corporation.

PART 3.3 After construction

3.3 After the Works have been completed the Owner must without unreasonable delay:

- (a) notify the Owners Corporation that the Works have been completed;
- (b) notify the Owners Corporation that all damage, if any, to lot and common property caused by the Works and not permitted by this by-law has been rectified;
- (c) provide the Owners Corporation with a copy of any certificate or certification required by an Authority to certify the Works; and
- (d) if required, provide the Owners Corporation with certification from a suitably qualified engineer(s) approved by the Owners Corporation that the Works have been completed in accordance with the terms of this by-law.

PART 3.4 Enduring rights and obligations

3.4 The Owner:

- (a) must ensure that the flooring of the rooftop terrace is treated to an extent sufficient to prevent the transmission from the floor space of noise likely to disturb the peaceful enjoyment of the owner or occupier of another lot;

- (b) is responsible for the ongoing maintenance of the alterations of, additions to and new structures erected on the common property resulting from the Works;
- (c) is responsible for the proper maintenance of, and keeping in a state of good and serviceable repair, the Exclusive Use Area and the Works;
- (d) must renew or replace the Works when necessary or when reasonably required by the Owners Corporation;
- (e) remains liable for any damage to lot or common property arising out of the Works;
- (f) must make good any damage to lot or common property arising out of the Works; and
- (g) must indemnify the Owners Corporation against any costs or losses arising out of the Works to the extent permitted by law; and
- (h) must pay the Owners Corporation's costs (including legal costs) in drafting, negotiating, making and registering this by-law.

houseace 

Houseace 100 Harris Street, Ultimo, Sydney - 2000 payments@houseace.com.au 02 8417 1030

Bathroom Renovation Quote x 2 – 9/191 Walker street, Sydney -

Quote for: Kerry Halliday

kerryhalliday4@bigpond.com

0411106048

9/191 Walker street, Sydney

Main Bathroom Renovation Quote

Scope Total:

in gst

Bathroom Size:

1.80 x 2.00 - Area - 3.6m²

Ceiling Height:

2.10m

Current Bathroom:

Tiled Shower

(Remove existing tiled shower, cap off water and waste outlets. Dispose of rubbish in bin. Inspect for any rotten timbers and apply variations accordingly.)

Toilet

(Remove and dispose of existing toilet, cap off water and waste. Place rubbish in bin.)

Single Vanity

(Remove and dispose of existing vanity, cap off water and waste. Place rubbish in bin.)

Tiled Floor

(Remove tiles and glue from floor, make good existing floor - Place rubbish in bin)

Tiled Wall

(Remove tiles and gib from tiled wall area, remove nails and ensure timber is level. Dispose of waste in bin.)

Demolition:

Yes

(Remove all fixtures and finishes as per the current room selections.)

New Fixtures:

Tiled Shower

(Install Custom Tiled Shower Including Aqualine GIB, Waterproofing, Custom Frameless Glass Door and Allproof Centre Waste Drain. See options for fixture details and inclusions.)

Single Vanity

(Install Wall Vanity – 1 Basin. Basin mixers included Locate Basin position and height. Route Water and Waste Plumbing. Nog Walls, Refine with Aqualine GIB, Plaster and Sand. Fit off Builder to Securely fix Vanity to Painted Wall. Silicone Seal. See options for fixture details and inclusions.)

Toilet

(Install Toilet suite, Locate water and waste. Fit off and silicone seal to wall and floor. See options for fixture details and inclusions.)

Floor Finish:

Tiled floor

(Prepare floor area for new tiles, install underlay and nail off. Apply waterproofing membrane to floor area. lay and grout tiled floor to bathroom. Trim finish on exposed edges and silicone seal. See options for fixture details and inclusions.)

Wall Finish:

Full Height Tiles

(Prepare wall area for tiles, screw off GIB at 150mm centre for the new load on the wall. Ensure surface is level. Lay tiles to full wall area, grout and trim finish on exposed edges. Silicone where needed.)

Celling Finish:

Painted

Extras:

1200mm Mirror Cabinet x 1

(Supply and install 900 mirror cabinet, PC sum for mirror cabinet)

LED Downlight x 1

(Supply and Install LED downlight, locate power and fit off.)

In cabinet LED install x 1

(Installation charge to wire led lighting to cabinet)

Notes/Special Mentions: N/A

Ensuite Renovation Quote

Scope Total:

inc gst

Bathroom Size:

2.20 x 1.70 - Area - 3.74m²

Ceiling Height:

2.10m

Current Bathroom:

Tiled Shower

(Remove existing tiled shower, cap off water and waste outlets. Dispose of rubbish in bin. Inspect for any rotten timbers and apply variations accordingly.)

Toilet

(Remove and dispose of existing toilet, cap off water and waste. Place rubbish in bin.)

Single Vanity

(Remove and dispose of existing vanity, cap off water and waste. Place rubbish in bin.)

Tiled Floor

(Remove tiles and glue from floor, make good existing floor - Place rubbish in bin)

Demolition:

Yes

(Remove all fixtures and finishes as per the current room selections.)

New Fixtures:

Tiled Shower

(Install Custom Tiled Shower Including Aqualine GIB, Waterproofing, Custom Frameless Glass Door and Allproof Centre Waste Drain. See options for fixture details and inclusions.)

Single Vanity

(Install Wall Vanity – 1 Basin. Basin mixers included Locate Basin position and height. Route Water and Waste Plumbing. Nog Walls, Reline with Aqualine GIB, Plaster and Sand. Fit off Builder to Securely fix Vanity to Painted Wall. Silicone Seal. See options for fixture details and inclusions.)

Toilet

(Install Toilet suite, Locate water and waste. Fit off and silicone seal to wall and floor. See options for fixture details and inclusions.)

Floor Finish:

Tiled floor

(Prepare floor area for new tiles, install underlay and nail off. Apply waterproofing membrane to floor area. lay and grout tiled floor to bathroom. Trim finish on exposed edges and silicone seal. See options for fixture details and inclusions.)

Wall Finish:

Don't Quote

Ceiling Finish:

Painted

Extras:

1200mm Mirror Cabinet x 1

(Supply and install 900 mirror cabinet, PC sum for mirror cabinet)

In cabinet LED install x 2

(Installation charge to wire led lighting to cabinet)

Notes/Special Mentions: N/A

houseace 

Houseace 100 Harris Street, Pyrmont NSW, Australia payments@houseace.com.au 02 6311 6943

Laundry Renovation Quote – 9/191 Walker street, Sydney -

Quote for: Kerry Halliday

kerryhalliday4@bigpond.com

0411106048

9/191 Walker street, Sydney

Laundry Renovation Quote

Scope Total:

inc gst

Room Size:

1.80 x 2.50 - Area - 4.5m²

Ceiling Height:

2.10m

Current Room:

Laundry Tub

(Remove and dispose of existing laundry tub unit, cap off water and waste.)

Tiled Floor

(Remove tiles from floor area, underlay and glue included. Dispose of any debris. Inspect substrate for rot damage and create variation if applicable.)

Demolition:

Yes

(Remove all fixtures and finishes as per the current room selections.)

New Fixtures:

Laundry Tub

(Supply and install laundry supertub unit, locate waste and water. Silicon seal and fit off.)

Floor Finish:

Tiles

(Prepare floor area for new tiles, install underlay and nail off. Supply, lay and grout tiled floor to laundry. Trim finish on exposed edges and silicone seal.)

Wall Finish:

Fully Painted

(Prepare, fill and Sand walls. Apply undercoat to necessary areas followed by 2 top coats of selected paint. Colours to be confirmed.)

Ceiling Finish:

Painted

Extras: N/A

Notes/Special Mentions: N/A

Special By-law 12

By-law to authorise the owners of Lot 19 to undertake renovations

PART 1 DEFINITIONS & INTERPRETATION

1.1 In this by-law:

- (a) **Authority** means any relevant government, semi government, statutory, public or other authority having any jurisdiction over the Lot.
- (b) **Insurance** means:
 - (i) contractors all risk insurance with an authorised insurer (incorporating cover against public risk in respect of claims for death, injury, accident and damage occurring in the course of or by reason of the Works to a minimum of \$10,000,000);
 - (ii) insurance required under the *Home Building Act 1989*, which if permissible by the insurer must note the Owners Corporation as an interested party; and
 - (iii) workers compensation insurance as required by law.
- (c) **Lot** means lot 19 in strata scheme 35042.
- (d) **Owner** means the owner of the Lot from time to time.
- (e) **Owners Corporation** means the owners corporation created by the registration of strata plan registration no. 35042.
- (f) **Works** means the following:

Renovations to Lot 19 as described in the attached annexure.
- (g) **Exclusive Use Area** means the common property areas reasonably required to keep the Works.

1.2 In this by-law a word which denotes:

- (a) the singular includes plural and vice versa;
- (b) any gender includes the other genders;
- (c) any terms in the by-law will have the same meaning as those defined in the *Strata Schemes Management Act 2015*; and
- (d) references to legislation includes references to amending and replacing legislation.

PART 2 GRANT OF RIGHT

- 2.1 The Owner is authorised to add to, alter and erect new structures on the common property to carry out the Works.
- 2.2 The Owner has the exclusive use of the Exclusive Use Area.

PART 3 CONDITIONS

PART 3.1 Before commencement

- 3.1 Before commencement of the Works the Owner must:
 - (a) obtain all necessary approvals from any Authorities and provide a copy to the Owners Corporation;
 - (b) if required, provide a complete copy of the development application to the Owners Corporation to provide their written consent;
 - (c) if required, provide a complete copy of the construction certificate application to the Owners Corporation to provide their written consent;
 - (d) if required, provide a final copy of the construction certificate plans stamped by council or the private certifier (as applicable) to the Owners Corporation;
 - (e) effect and maintain Insurance for the duration of the Works being carried out, and provide a copy to the Owners Corporation;
 - (f) if undertaking flooring works (with the exception of flooring works in the kitchen, laundry or bathroom), provide a report from a suitably qualified acoustic expert in regards to the acoustic adequacy of the proposed flooring and treatment to the flooring;
 - (g) if applicable, provide a report to the Owners Corporation from a suitably qualified structural engineer in regards to the effect of the Works on the structural integrity of the building; and
 - (h) ensure that this by-law is registered in accordance with section 141 of the *Strata Schemes Management Act 2015* at the Registrar-General's Office.

PART 3.2 During construction

- 3.2 Whilst the Works are in progress the Owner must
 - (a) use duly licensed employees, contractors or agents to conduct the Works and supply their contact details before each of them commences their work;

- (b) ensure the Works are conducted in a proper and workmanlike manner and comply with the current Building Code of Australia and the Australian Standards and the law;
- (c) use reasonable endeavours to cause as little disruption as possible;
- (d) perform the Works during times reasonably approved by the Owners Corporation;
- (e) perform the Works within a period of three months from their commencement or such other period as reasonably approved by the Owners Corporation;
- (f) transport all construction materials, equipment and debris in the manner reasonably directed by the Owners Corporation;
- (g) protect all affected areas of the building outside the Lot from damage relating to the Works or the transportation of construction materials, equipment and debris;
- (h) keep all affected areas of the common property outside the Lot clean and tidy, and removing all debris;
- (i) where any work undertaken includes waterproofing then the Owner must ensure that at their cost:
 - (i) the waterproofing is carried out in satisfaction of prevailing Australian waterproofing standards by a duly qualified and reputable applicator whose credentials have been approved by the Owners Corporation; and
 - (ii) that they produce to the owners corporation on completion of waterproofing, or within 14 days of being requested to do so, a 5 year warranty of fitness of materials and workmanship comprising the waterproofing from the applicator.
- (j) ensure that the Works do not interfere with or damage the common property or the property of any other lot owner other than as approved in this by-law and if this happens the Owner must rectify that interference or damage within a reasonable period of time; and
- (k) not vary the Works without first obtaining the consent in writing from the Owners Corporation.

PART 3.3 After construction

3.3 After the Works have been completed the Owner must without unreasonable delay:

- (a) notify the Owners Corporation that the Works have been completed;
- (b) notify the Owners Corporation that all damage, if any, to lot and common property caused by the Works and not permitted by this by-law has been rectified;
- (c) provide the Owners Corporation with a copy of any certificate or certification required by an Authority to certify the Works; and
- (d) if required, provide the Owners Corporation with certification from a suitably qualified engineer(s) approved by the Owners Corporation that the Works have been completed in accordance with the terms of this by-law.

PART 3.4

Enduring rights and obligations

3.4 The Owner:

- (a) must ensure that the flooring of the rooftop terrace is treated to an extent sufficient to prevent the transmission from the floor space of noise likely to disturb the peaceful enjoyment of the owner or occupier of another lot;**
- (b) is responsible for the ongoing maintenance of the alterations of, additions to and new structures erected on the common property resulting from the Works;**
- (c) is responsible for the proper maintenance of, and keeping in a state of good and serviceable repair, the Exclusive Use Area and the Works;**
- (d) must renew or replace the Works when necessary or when reasonably required by the Owners Corporation;**
- (e) remains liable for any damage to lot or common property arising out of the Works;**
- (f) must make good any damage to lot or common property arising out of the Works; and**
- (g) must indemnify the Owners Corporation against any costs or losses arising out of the Works to the extent permitted by law; and**
- (h) must pay the Owners Corporation's costs (including legal costs) in drafting, negotiating, making and registering this by-law.**

Matthew Pettit

From: Mehran Dowlatshahi <mehdow@yahoo.com>
Sent: Wednesday, 31 October 2018 9:43 AM
To: Stephen Pettit; Matthew Pettit
Subject: Bathroom renovation Unit 19, 191-195 Walker St North Sydney 2060

Good morning Stephen and Matthew

Below please find renovation scope for our bathrooms for approval in our general meeting.
Please let me know if this is enough from my side or may need anything else

Thanks & Regards

Mehran

Bathroom Renovations:

Bathroom 1-

1. Remove old bathroom supplies
2. Remove old floor and walls tiles
3. Remove old ceiling
4. Remove old screed
5. Levelling the floor
6. Apply 2 coats of waterproofing
7. Lay new floor screed
8. Apply 2 coats of waterproofing on the top of floor screed
9. Electrician job
10. Install new ceiling with the down lights (4 items) and fan
11. Install floor tiles
12. Install walls tiles (all way to ceiling)
13. Grouting
14. Install bathroom Supplies
15. Paint the ceiling with one coats of undercoat and 2 coats of paint

Bathroom 2-

1. Remove old bathroom supplies
2. Remove old ceiling
4. Remove old screed
5. Levelling the floor
6. Apply 2 coats of waterproofing
7. Lay new floor screed
8. Apply 2 coats of waterproofing on the top of floor screed
9. Electrician job
10. Plumbing job
11. Install new ceiling with the down lights (4 items) and ceiling fan
12. Install floor tiles
13. Install walls tiles (all way to the ceiling)
14. Grouting
15. Install bathroom supplies
16. Paint the ceiling with one coats of undercoat and 2 coats of paint

Special By-law 13

By-law to authorise the owners of Lot 38 to add to, alter and erect new structures on the common property and exclusive use

PART 1 DEFINITIONS & INTERPRETATION

1.1 In this by-law:

- (a) **Authority** means any relevant government, semi government, statutory, public or other authority having any jurisdiction over the Lot.
- (b) **Insurance** means:
 - (i) contractors all risk insurance with an authorised insurer (incorporating cover against public risk in respect of claims for death, injury, accident and damage occurring in the course of or by reason of the Works to a minimum of \$10,000,000);
 - (ii) insurance required under the *Home Building Act 1989*, which if permissible by the insurer must note the Owners Corporation as an interested party; and
 - (iii) workers compensation insurance as required by law.
- (c) **Lot** means lot 38 in strata scheme 35042.
- (d) **Owner** means the owner of the Lot from time to time.
- (e) **Owners Corporation** means the owners corporation created by the registration of strata plan registration no. 35042.
- (f) **Works** means the following:

Modification and upgrade of existing rooftop terrace in accordance with the plans numbered DA100, DA101, DA102, DA103, DA104 prepared by Dre Design dated 5 October 2018 and attached to this by-law at Annexure "A."
- (g) **Exclusive Use Area** means the common property areas reasonably required to keep the Works.

1.2 In this by-law a word which denotes:

- (a) the singular includes plural and vice versa;
- (b) any gender includes the other genders;
- (c) any terms in the by-law will have the same meaning as those defined in the *Strata Schemes Management Act 2015*; and
- (d) references to legislation includes references to amending and replacing legislation.

PART 2 GRANT OF RIGHT

- 2.1 The Owner is authorised to add to, alter and erect new structures on the common property to carry out the Works.
- 2.2 The Owner has the exclusive use of the Exclusive Use Area.

PART 3 CONDITIONS

PART 3.1 Before commencement

- 3.1 Before commencement of the Works the Owner must:
 - (a) obtain all necessary approvals from any Authorities and provide a copy to the Owners Corporation;
 - (b) if required, provide a complete copy of the development application to the Owners Corporation to provide their written consent;
 - (c) if required, provide a complete copy of the construction certificate application to the Owners Corporation to provide their written consent;
 - (d) if required, provide a final copy of the construction certificate plans stamped by council or the private certifier (as applicable) to the Owners Corporation;
 - (e) effect and maintain Insurance for the duration of the Works being carried out, and provide a copy to the Owners Corporation;
 - (f) if undertaking flooring works (with the exception of flooring works in the kitchen, laundry or bathroom), provide a report from a suitably qualified acoustic expert in regards to the acoustic adequacy of the proposed flooring and treatment to the flooring;
 - (g) if applicable, provide a report to the Owners Corporation from a suitably qualified structural engineer in regards to the effect of the Works on the structural integrity of the building; and
 - (h) ensure that this by-law is registered in accordance with section 141 of the *Strata Schemes Management Act 2015* at the Registrar-General's Office.

PART 3.2 During construction

- 3.2 Whilst the Works are in progress the Owner must:
 - (a) use duly licensed employees, contractors or agents to conduct the Works and supply their contact details before each of them commences their work;

- (b) ensure the Works are conducted in a proper and workmanlike manner and comply with the current Building Code of Australia and the Australian Standards and the law;
- (c) use reasonable endeavours to cause as little disruption as possible;
- (d) perform the Works during times reasonably approved by the Owners Corporation;
- (e) perform the Works within a period of three months from their commencement or such other period as reasonably approved by the Owners Corporation;
- (f) transport all construction materials, equipment and debris in the manner reasonably directed by the Owners Corporation;
- (g) protect all affected areas of the building outside the Lot from damage relating to the Works or the transportation of construction materials, equipment and debris;
- (h) keep all affected areas of the common property outside the Lot clean and tidy, and removing all debris;
- (i) where any work undertaken includes waterproofing then the Owner must ensure that at their cost:
 - (i) the waterproofing is carried out in satisfaction of prevailing Australian waterproofing standards by a duly qualified and reputable applicator whose credentials have been approved by the Owners Corporation; and
 - (ii) that they produce to the owners corporation on completion of waterproofing, or within 14 days of being requested to do so, a 5 year warranty of fitness of materials and workmanship comprising the waterproofing from the applicator.
- (j) ensure that the Works do not interfere with or damage the common property or the property of any other lot owner other than as approved in this by-law and if this happens the Owner must rectify that interference or damage within a reasonable period of time; and
- (k) not vary the Works without first obtaining the consent in writing from the Owners Corporation.

PART 3.3 After construction


- 3.3 After the Works have been completed the Owner must without unreasonable delay:**
- (a) notify the Owners Corporation that the Works have been completed;
 - (b) notify the Owners Corporation that all damage, if any, to lot and common property caused by the Works and not permitted by this by-law has been rectified;
 - (c) provide the Owners Corporation with a copy of any certificate or certification required by an Authority to certify the Works; and
 - (d) if required, provide the Owners Corporation with certification from a suitably qualified engineer(s) approved by the Owners Corporation that the Works have been completed in accordance with the terms of this by-law.

PART 3.4


Enduring rights and obligations

3.4 The Owner:


- (a) must ensure that the flooring of the rooftop terrace is treated to an extent sufficient to prevent the transmission from the floor space of noise likely to disturb the peaceful enjoyment of the owner or occupier of another lot;**
- (b) is responsible for the ongoing maintenance of the alterations of, additions to and new structures erected on the common property resulting from the Works;**
- (c) is responsible for the proper maintenance of, and keeping in a state of good and serviceable repair, the Exclusive Use Area and the Works;**
- (d) must renew or replace the Works when necessary or when reasonably required by the Owners Corporation;**
- (e) remains liable for any damage to lot or common property arising out of the Works;**
- (f) must make good any damage to lot or common property arising out of the Works; and**
- (g) must indemnify the Owners Corporation against any costs or losses arising out of the Works to the extent permitted by law; and**
- (h) must pay the Owners Corporation's costs (including legal costs) in drafting, negotiating, making and registering this by-law.**

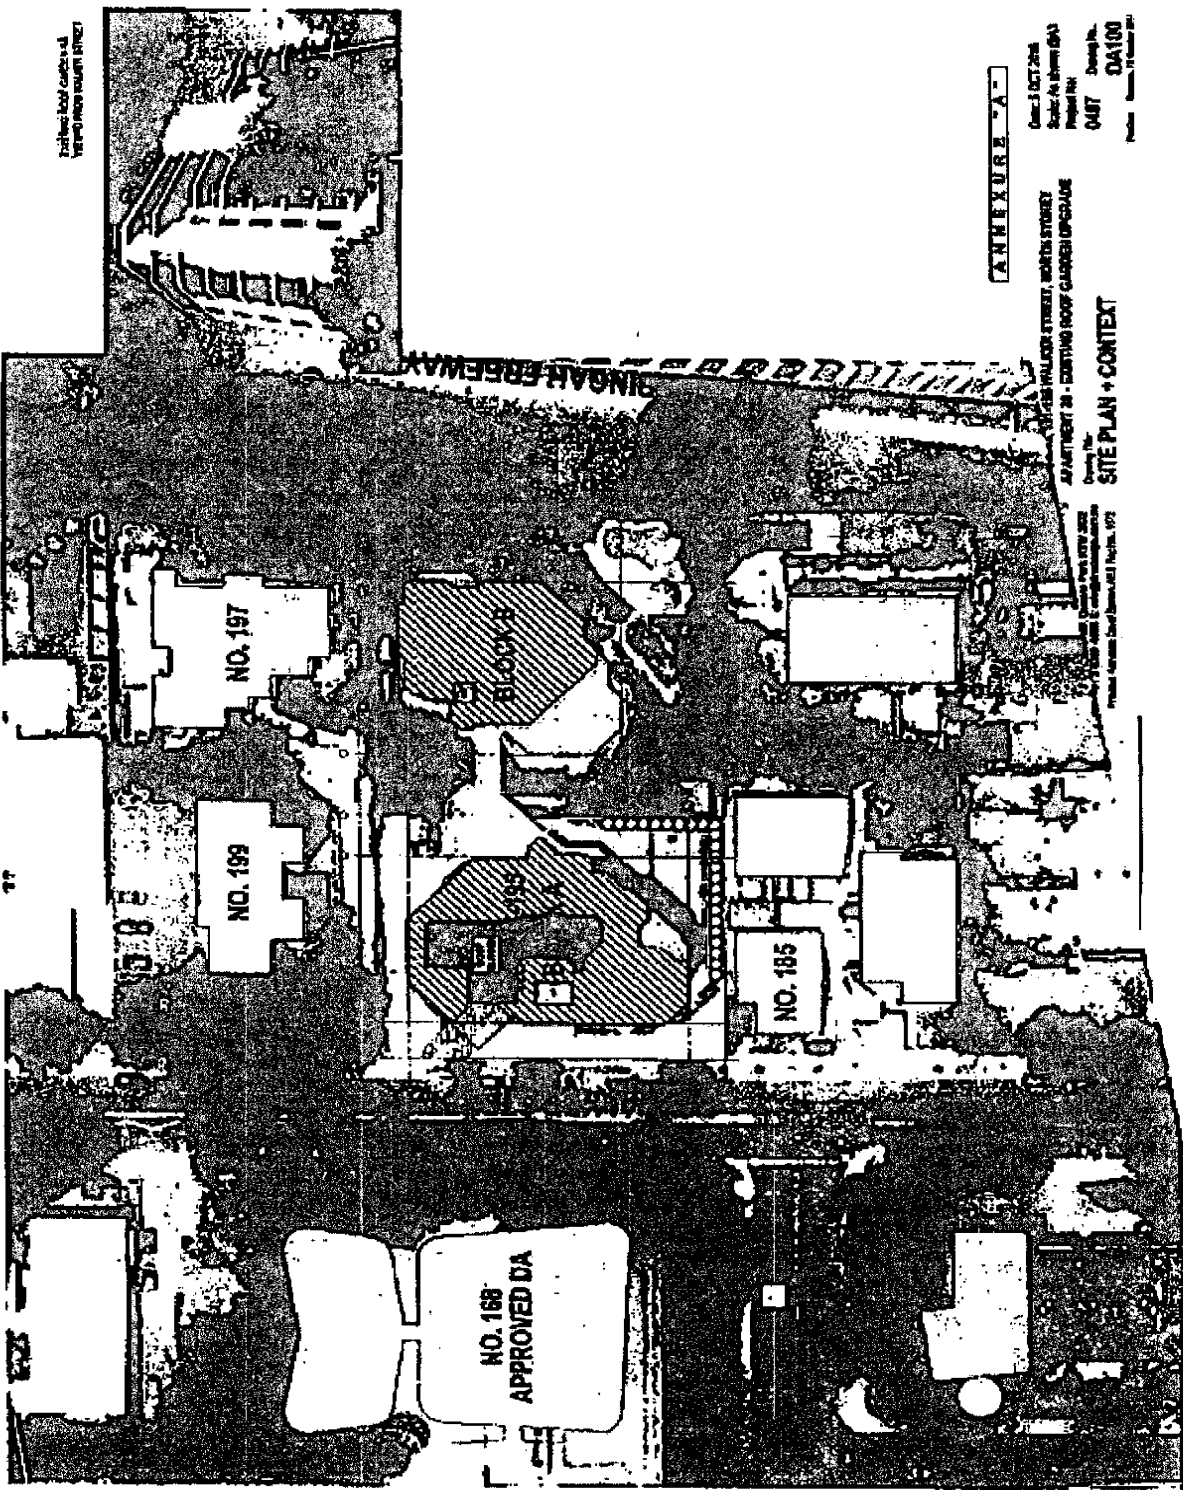

NOTES:
 1. ALL WORK TO BE COMPLETED BY 15/10/2020.
 2. ALL WORK TO BE COMPLETED BY 15/10/2020.
 3. ALL WORK TO BE COMPLETED BY 15/10/2020.

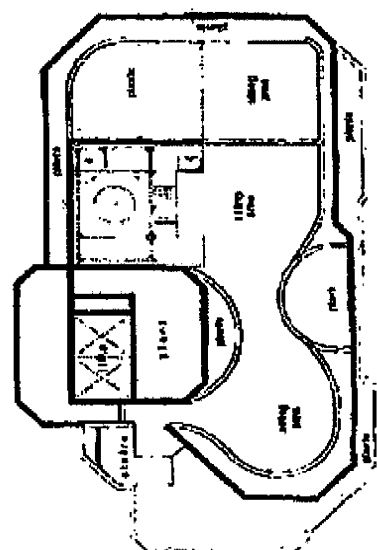

EXISTING ROOF GARDEN PLANDEMOLITION PLAN

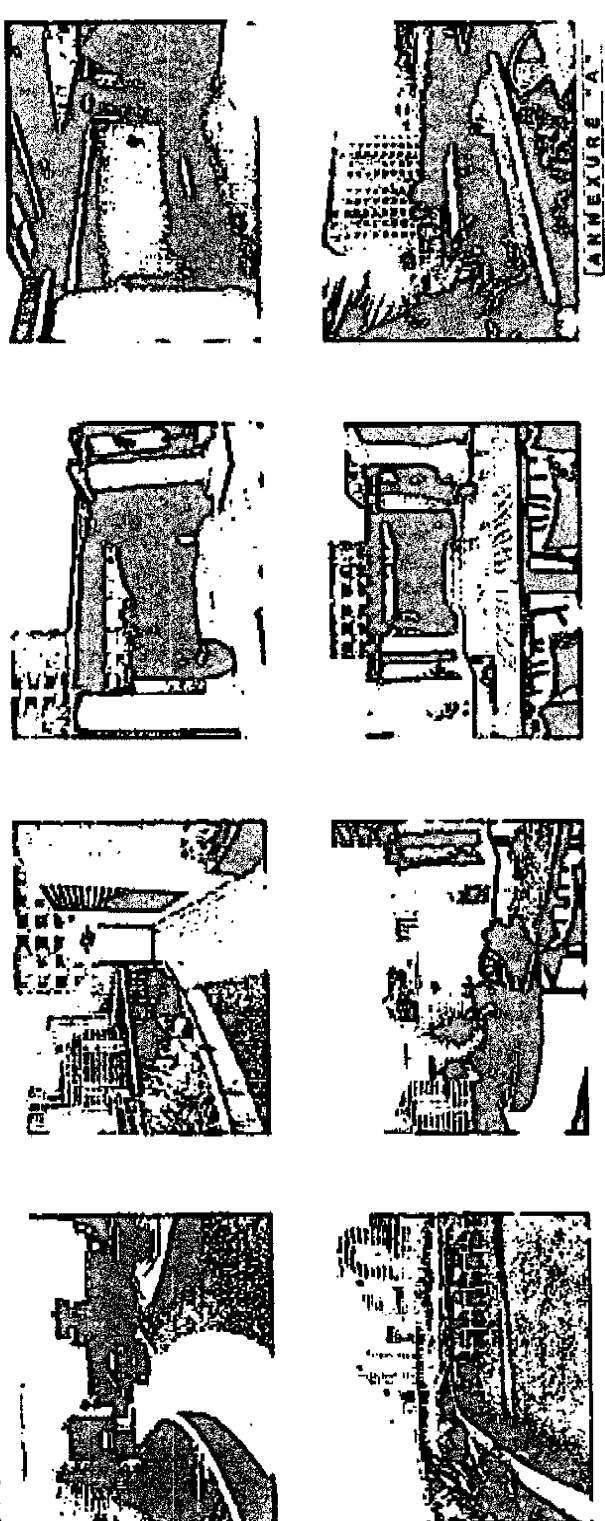

DATE: 5 OCT 2019
 SCALE: AS SHOWN @ A3
 PROJECT NO: 0437
 DRAWING NO: 0437
 SHEET NO: DA101

ORE DESIGN
 ARCHITECTURE DESIGN & PLANNING
 15/150 WALKER STREET, SOUTH SYDNEY
 NSW 1586
 TEL: (02) 9339 1234
 FAX: (02) 9339 1235
 WWW.OREDESIGN.COM.AU


EXISTING FLOORDEMOLITION PLAN

GENERAL NOTES:
 1. ALL WORK TO BE COMPLETED BY 15/10/2020.
 2. ALL WORK TO BE COMPLETED BY 15/10/2020.
 3. ALL WORK TO BE COMPLETED BY 15/10/2020.

DATE: 5 OCT 2019
 SCALE: AS SHOWN @ A3
 PROJECT NO: 0437
 DRAWING NO: 0437
 SHEET NO: DA101

DATE: 5 OCT 2019
 SCALE: AS SHOWN @ A3
 PROJECT NO: 0437
 DRAWING NO: 0437
 SHEET NO: DA101

Melvin Poon

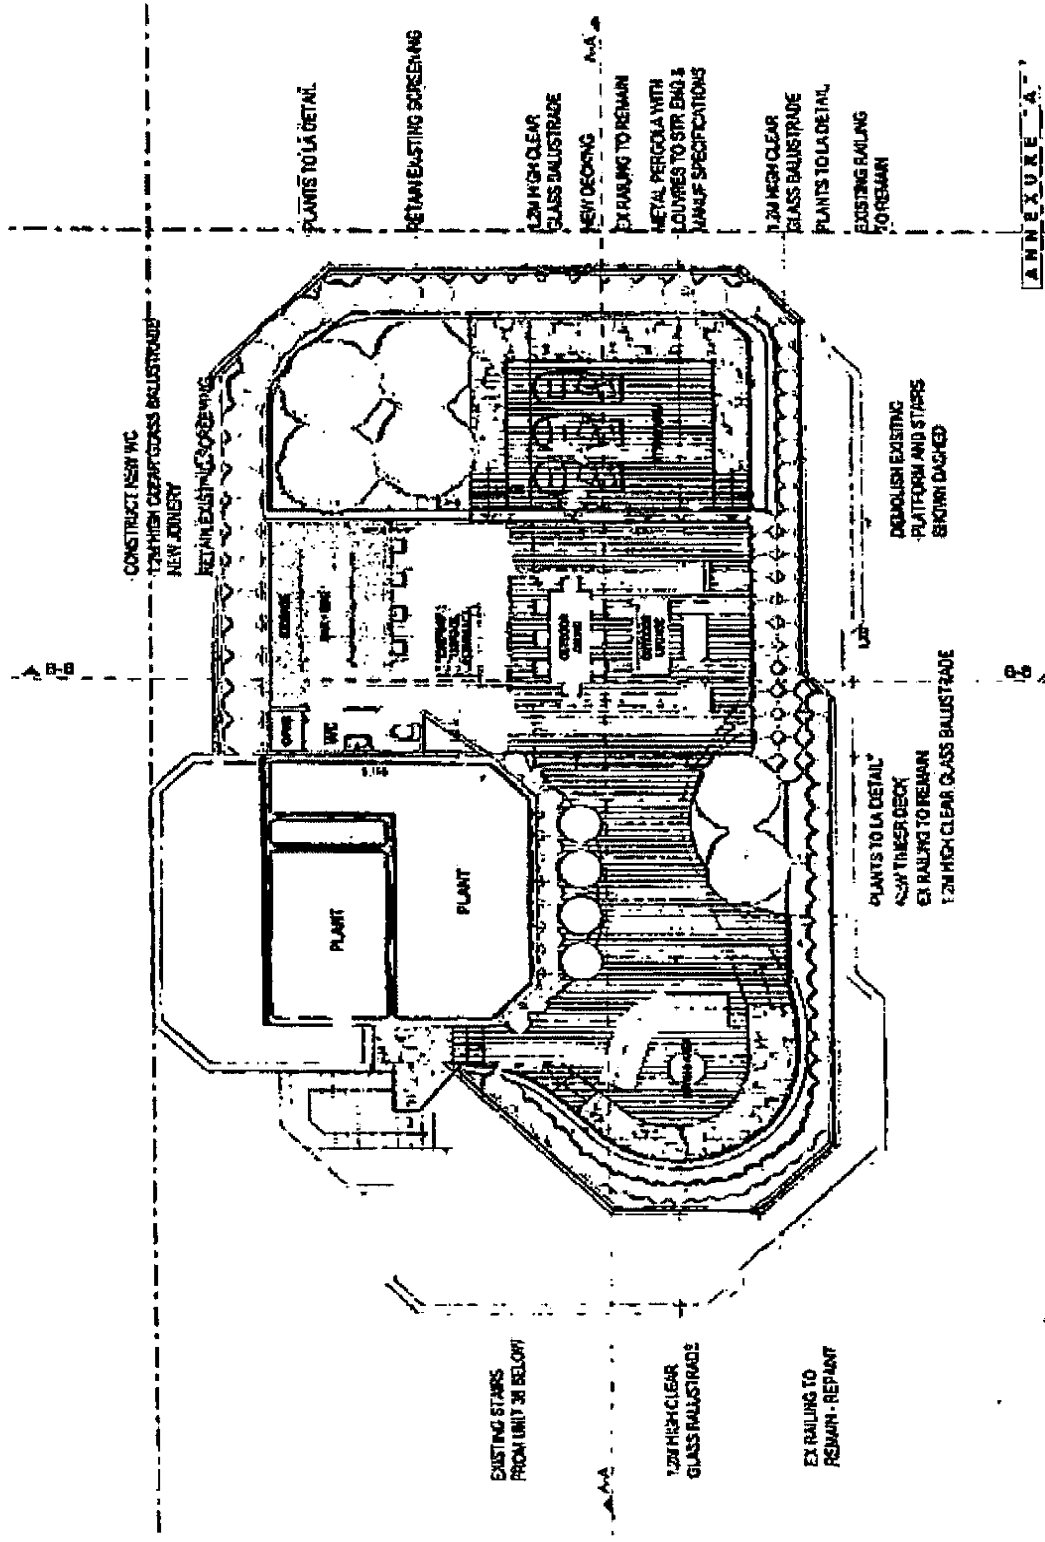

ANNEXURE A



DATE: 5 OCT 2018
 SCALE: AS SHOWN @ A3
 PROJECT NO: 0407
 DRAWING NO: DA102

Project: SP5002, 171-173 WALURER STREET, NORTH STONEY APARTMENT 38 - EXISTING ROOF GARDEN UPGRADE
 Drawing Title: PROPOSED PLAN

DRIVE DESIGN
 Architecture Urban Design & Planning
 171-173 Walurer Street, North Stoney
 SA 5088
 Tel: +61 8 8362 0800
 Email: info@drive.design.au

Issue: A - DA For J/P Approval 5 October 2018
 NOT FOR CONSTRUCTION

Hannah Yuan

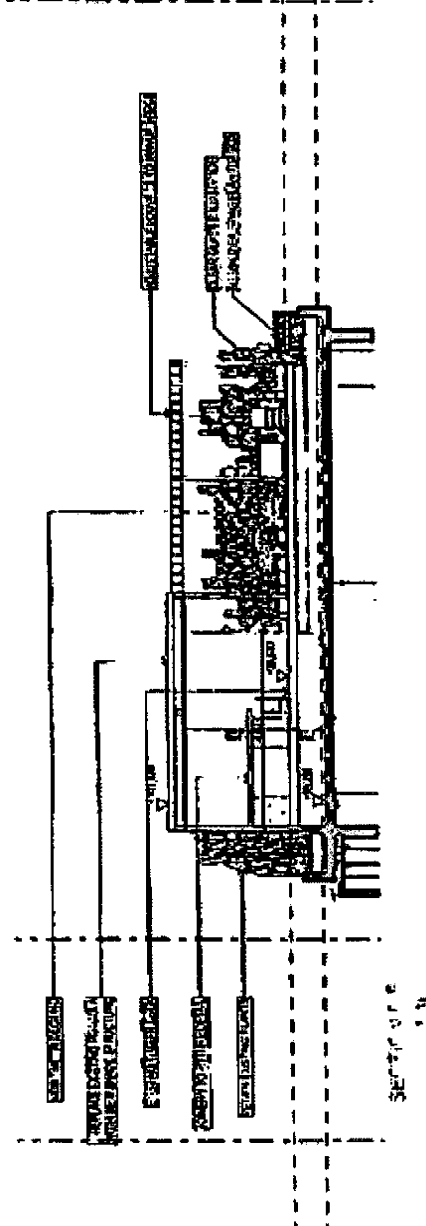
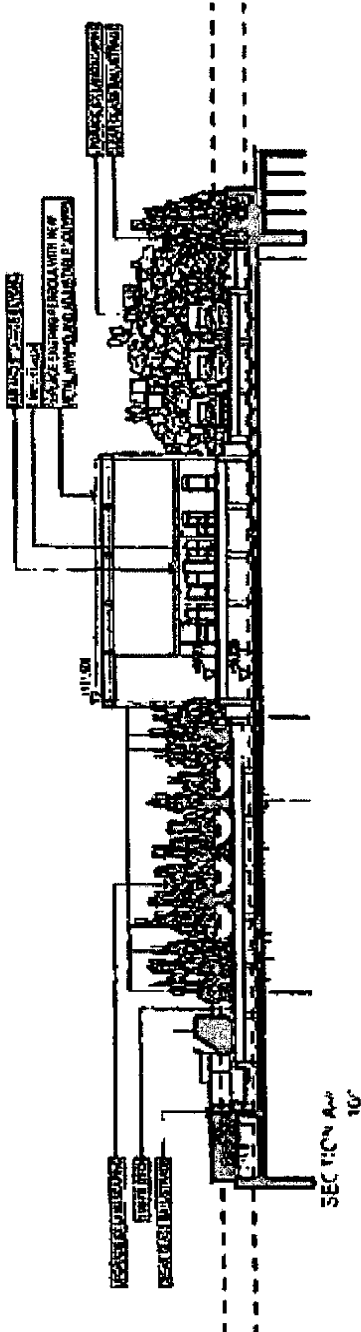


ANNEXURE A

DATE DESIGN
 PROJECT: 5/141, 131/151 WALKER STREET, NORTH STONEY
 APARTMENT 3 - EXISTING ROOF GARDEN UPGRADE
 DATE: 10 OCT 2018
 SCALE: AS SHOWN (A3)
 PROJECT NO: Q437
 DRAWING NO: DA103

GENERAL NOTES
 1. DRAWING IS FOR INFORMATION ONLY. IT IS NOT TO BE USED FOR CONSTRUCTION.
 2. THE DRAWING IS SUBJECT TO THE TERMS AND CONDITIONS OF THE CONTRACT.
 3. THE DRAWING IS NOT TO BE USED FOR ANY OTHER PURPOSE WITHOUT THE WRITTEN PERMISSION OF THE ARCHITECT.
 4. THE ARCHITECT IS NOT RESPONSIBLE FOR ANY DAMAGE TO OR LOSS OF ANYTHING ON THE SITE.
 5. THE ARCHITECT IS NOT RESPONSIBLE FOR ANY DELAY OR DISRUPTION TO THE PROJECT.

DATE: 10 OCT 2018
 SCALE: AS SHOWN (A3)
 PROJECT NO: Q437
 DRAWING NO: DA103

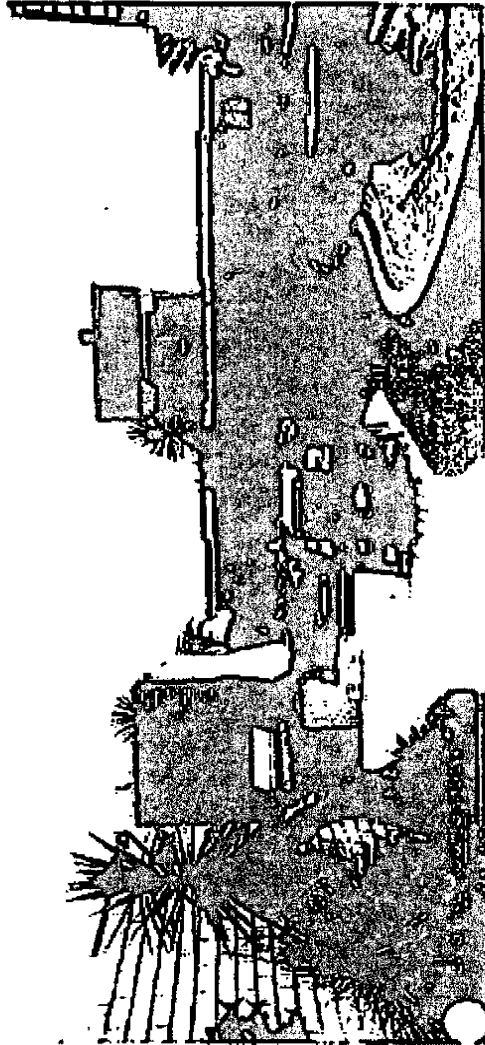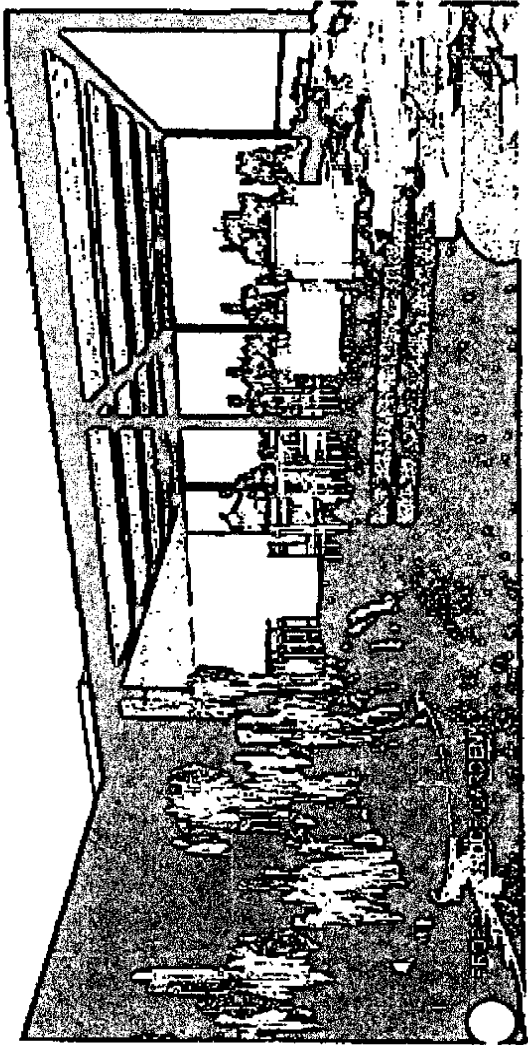

L A Y O U T

Date: 06 OCT 2018
 Scale: As shown (A4)
 Project No: 0487
 Drawing: DA104

Project:
 SP 25042, 11+155 WALKER STREET, NORTH SYDNEY
 APARTMENT 28 - EXISTING ROOF GARDEN UPGRADE
 Drawing No: 0487
 BEFORE + AFTER VIEWS

ORE DESIGN
 Architecture, Urban Design & Planning
 11+155 WALKER STREET, NORTH SYDNEY NSW 1582
 Tel: 02 9388 6000 E: info@oredesign.com.au
 Project Approval: Urban Design Approval No. 457

Copyright © 2018
 All rights reserved. No part of this publication may be reproduced, stored in a retrieval system, or transmitted in any form or by any means, electronic, mechanical, photocopying, recording, or by any information storage and retrieval system, without the prior written permission of the copyright owner.
 This drawing is the property of ORE DESIGN and is not to be used for any other project without the prior written permission of ORE DESIGN.

Issue: A-04 for SP approval 5 October 2018
 401 FOR CONSTRUCTION

Special By-Law No. 14 – Authorise the Owners of Lot 5 to Undertake Renovations

PART 1 DEFINITIONS & INTERPRETATION

1.1 In this by-law:

- (a) **Authority** means any relevant government, semi government, statutory, public or other authority having any jurisdiction over the Lot.
- (b) **Insurance** means:
 - (i) contractors all risk insurance with an authorised insurer (incorporating cover against public risk in respect of claims for death, injury, accident and damage occurring in the course of or by reason of the Works to a minimum of \$10,000,000);
 - (ii) insurance required under the *Home Building Act 1989*, which if permissible by the insurer must note the Owners Corporation as an interested party; and
 - (iii) workers compensation insurance as required by law.
- (c) **Lot** means lot 5 in strata scheme 35042.
- (d) **Owner** means the owner of the Lot from time to time.
- (e) **Owners Corporation** means the owners corporation created by the registration of strata plan registration no. 35042.
- (f) **Works** means the following:

Renovations to the bathroom including replacement of tiled surfaces, shower, bathtub and fixtures and fittings.
- (g) **Exclusive Use Area** means the common property areas reasonably required to keep the Works.

1.2 In this by-law a word which denotes:

- (a) the singular includes plural and vice versa;
- (b) any gender includes the other genders;
- (c) any terms in the by-law will have the same meaning as those defined in the *Strata Schemes Management Act 2015*; and
- (d) references to legislation includes references to amending and replacing legislation.

PART 2 GRANT OF RIGHT

2.1 The Owner is authorised to add to, alter and erect new structures on the common property to carry out the Works.

2.2 The Owner has the exclusive use of the Exclusive Use Area.

PART 3 CONDITIONS

PART 3.1 Before commencement

3.1 Before commencement of the Works the Owner must:

- (a) obtain all necessary approvals from any Authorities and provide a copy to the Owners Corporation;
- (b) if required, provide a complete copy of the development application to the Owners Corporation to provide their written consent;
- (c) if required, provide a complete copy of the construction certificate application to the Owners Corporation to provide their written consent;
- (d) if required, provide a final copy of the construction certificate plans stamped by council or the private certifier (as applicable) to the Owners Corporation;
- (e) effect and maintain Insurance for the duration of the Works being carried out, and provide a copy to the Owners Corporation;
- (f) if undertaking flooring works (with the exception of flooring works in the kitchen, laundry or bathroom), provide a report from a suitably qualified acoustic expert in regards to the acoustic adequacy of the proposed flooring and treatment to the flooring;
- (g) if applicable, provide a report to the Owners Corporation from a suitably qualified structural engineer in regards to the effect of the Works on the structural integrity of the building; and
- (h) ensure that this by-law is registered in accordance with section 141 of the *Strata Schemes Management Act 2015* at the Registrar-General's Office.

PART 3.2 During construction

3.2 Whilst the Works are in progress the Owner must:

- (a) use duly licensed employees, contractors or agents to conduct the Works and supply their contact details before each of them commences their work;
- (b) ensure the Works are conducted in a proper and workmanlike manner and comply with the current Building Code of Australia and the Australian Standards and the law;
- (c) use reasonable endeavours to cause as little disruption as possible;
- (d) perform the Works during times reasonably approved by the Owners Corporation;
- (e) perform the Works within a period of eighteen months from their commencement or such other period as reasonably approved by the Owners Corporation;

- (f) transport all construction materials, equipment and debris in the manner reasonably directed by the Owners Corporation;
- (g) protect all affected areas of the building outside the Lot from damage relating to the Works or the transportation of construction materials, equipment and debris;
- (h) keep all affected areas of the common property outside the Lot clean and tidy, and removing all debris;
- (i) where any work undertaken includes waterproofing then the Owner must ensure that at their cost:
 - (i) the waterproofing is carried out in satisfaction of prevailing Australian waterproofing standards by a duly qualified and reputable applicator whose credentials have been approved by the Owners Corporation; and
 - (ii) that they produce to the owners corporation on completion of waterproofing, or within 14 days of being requested to do so, a 5 year warranty of fitness of materials and workmanship comprising the waterproofing from the applicator.
- (j) ensure that the Works do not interfere with or damage the common property or the property of any other lot owner other than as approved in this by-law and if this happens the Owner must rectify that interference or damage within a reasonable period of time; and
- (k) not vary the Works without first obtaining the consent in writing from the Owners Corporation.

PART 3.3 After construction

3.3 After the Works have been completed the Owner must without unreasonable delay:

- (a) notify the Owners Corporation that the Works have been completed;
- (b) notify the Owners Corporation that all damage, if any, to lot and common property caused by the Works and not permitted by this by-law has been rectified;
- (c) provide the Owners Corporation with a copy of any certificate or certification required by an Authority to certify the Works; and
- (d) if required, provide the Owners Corporation with certification from a suitably qualified engineer(s) approved by the Owners Corporation that the Works have been completed in accordance with the terms of this by-law.

PART 3.4 Enduring rights and obligations

3.4 The Owner:

- (a) must ensure that the flooring of the rooftop terrace is treated to an extent sufficient to prevent the transmission from the floor space of noise likely to disturb the peaceful enjoyment of the owner or occupier of another lot;
- (b) is responsible for the ongoing maintenance of the alterations of, additions to and new structures erected on the common property resulting from the Works;

- (c) is responsible for the proper maintenance of, and keeping in a state of good and serviceable repair, the Exclusive Use Area and the Works;
- (d) must renew or replace the Works when necessary or when reasonably required by the Owners Corporation;
- (e) remains liable for any damage to lot or common property arising out of the Works;
- (f) must make good any damage to lot or common property arising out of the Works; and
- (g) must indemnify the Owners Corporation against any costs or losses arising out of the Works to the extent permitted by law; and
- (h) must pay the Owners Corporation's costs (including legal costs) in drafting, negotiating, making and registering this by-law.

Special By-Law No. 15 – Authorise the owners of Lot 6 to undertake renovations

PART 1 DEFINITIONS & INTERPRETATION

1.1 In this by-law:

- (a) **Authority** means any relevant government, semi government, statutory, public or other authority having any jurisdiction over the Lot.
- (b) **Insurance** means:
 - (iv) contractors all risk insurance with an authorised insurer (incorporating cover against public risk in respect of claims for death, injury, accident and damage occurring in the course of or by reason of the Works to a minimum of \$10,000,000);
 - (v) insurance required under the *Home Building Act 1989*, which if permissible by the insurer must note the Owners Corporation as an interested party; and
 - (vi) workers compensation insurance as required by law.
- (c) **Lot** means lot 6 in strata scheme 35042.
- (d) **Owner** means the owner of the Lot from time to time.
- (e) **Owners Corporation** means the owners corporation created by the registration of strata plan registration no. 35042.
- (f) **Works** means the following:

Renovations to the bathroom including replacement of tiled surfaces, shower, bathtub and fixtures and fittings.
- (g) **Exclusive Use Area** means the common property areas reasonably required to keep the Works.

1.2 In this by-law a word which denotes:

- (a) the singular includes plural and vice versa;
- (b) any gender includes the other genders;
- (c) any terms in the by-law will have the same meaning as those defined in the *Strata Schemes Management Act 2015*; and
- (d) references to legislation includes references to amending and replacing legislation.

PART 2 GRANT OF RIGHT

2.1 The Owner is authorised to add to, alter and erect new structures on the common property to carry out the Works.

2.2 The Owner has the exclusive use of the Exclusive Use Area.

PART 3 CONDITIONS

PART 3.1 Before commencement

3.1 Before commencement of the Works the Owner must:

- (a) obtain all necessary approvals from any Authorities and provide a copy to the Owners Corporation;
- (b) if required, provide a complete copy of the development application to the Owners Corporation to provide their written consent;
- (c) if required, provide a complete copy of the construction certificate application to the Owners Corporation to provide their written consent;
- (d) if required, provide a final copy of the construction certificate plans stamped by council or the private certifier (as applicable) to the Owners Corporation;
- (e) effect and maintain Insurance for the duration of the Works being carried out, and provide a copy to the Owners Corporation;
- (f) if undertaking flooring works (with the exception of flooring works in the kitchen, laundry or bathroom), provide a report from a suitably qualified acoustic expert in regards to the acoustic adequacy of the proposed flooring and treatment to the flooring;
- (g) if applicable, provide a report to the Owners Corporation from a suitably qualified structural engineer in regards to the effect of the Works on the structural integrity of the building; and
- (h) ensure that this by-law is registered in accordance with section 141 of the *Strata Schemes Management Act 2015* at the Registrar-General's Office.

PART 3.2 During construction

3.2 Whilst the Works are in progress the Owner must:

- (a) use duly licensed employees, contractors or agents to conduct the Works and supply their contact details before each of them commences their work;
- (b) ensure the Works are conducted in a proper and workmanlike manner and comply with the current Building Code of Australia and the Australian Standards and the law;
- (c) use reasonable endeavours to cause as little disruption as possible;
- (d) perform the Works during times reasonably approved by the Owners Corporation;
- (e) perform the Works within a period of eighteen months from their commencement or such other period as reasonably approved by the Owners Corporation;

- (f) transport all construction materials, equipment and debris in the manner reasonably directed by the Owners Corporation;
- (g) protect all affected areas of the building outside the Lot from damage relating to the Works or the transportation of construction materials, equipment and debris;
- (h) keep all affected areas of the common property outside the Lot clean and tidy, and removing all debris;
- (i) where any work undertaken includes waterproofing then the Owner must ensure that at their cost:
 - (i) the waterproofing is carried out in satisfaction of prevailing Australian waterproofing standards by a duly qualified and reputable applicator whose credentials have been approved by the Owners Corporation; and
 - (ii) that they produce to the owners corporation on completion of waterproofing, or within 14 days of being requested to do so, a 5 year warranty of fitness of materials and workmanship comprising the waterproofing from the applicator.
- (j) ensure that the Works do not interfere with or damage the common property or the property of any other lot owner other than as approved in this by-law and if this happens the Owner must rectify that interference or damage within a reasonable period of time; and
- (k) not vary the Works without first obtaining the consent in writing from the Owners Corporation.

PART 3.3 After construction

3.3 After the Works have been completed the Owner must without unreasonable delay:

- (a) notify the Owners Corporation that the Works have been completed;
- (b) notify the Owners Corporation that all damage, if any, to lot and common property caused by the Works and not permitted by this by-law has been rectified;
- (c) provide the Owners Corporation with a copy of any certificate or certification required by an Authority to certify the Works; and
- (d) if required, provide the Owners Corporation with certification from a suitably qualified engineer(s) approved by the Owners Corporation that the Works have been completed in accordance with the terms of this by-law.

PART 3.4 Enduring rights and obligations


3.4 The Owner:

- (a) must ensure that the flooring of the rooftop terrace is treated to an extent sufficient to prevent the transmission from the floor space of noise likely to disturb the peaceful enjoyment of the owner or occupier of another lot;

- (b) is responsible for the ongoing maintenance of the alterations of, additions to and new structures erected on the common property resulting from the Works;
- (c) is responsible for the proper maintenance of, and keeping in a state of good and serviceable repair, the Exclusive Use Area and the Works;
- (d) must renew or replace the Works when necessary or when reasonably required by the Owners Corporation;
- (e) remains liable for any damage to lot or common property arising out of the Works;
- (f) must make good any damage to lot or common property arising out of the Works; and
- (g) must indemnify the Owners Corporation against any costs or losses arising out of the Works to the extent permitted by law; and
- (h) must pay the Owners Corporation's costs (including legal costs) in drafting, negotiating, making and registering this by-law.

The seal of The Owners - Strata Plan No. 35042 was affixed on 24 APRIL 2020
in the presence of the following person(s) authorised by section 273 Strata Schemes Management Act
2015 to attest the affixing of the seal:

Signature: *Stephen Pettit*
Name(s): STEPHEN PETTIT
Authority: MANAGING AGENT

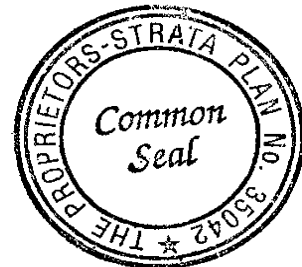



address 200 Miller Street North Sydney NSW 2060

telephone (02) 9936 8100

all correspondence General Manager North Sydney Council
PO Box 12 North Sydney NSW 2059
DX10587

facsimile (02) 9936 8177

email council@northsydney.nsw.gov.au

internet www.northsydney.nsw.gov.au

ABN 32 353 260 317

Applicant:

ClearSky Legal Pty Ltd
Suite 201
10 Help Street
Chatswood 2067

**PLANNING CERTIFICATE UNDER
SECTION 10.7 ENVIRONMENTAL PLANNING
AND ASSESSMENT ACT 1979**

Cert. No.: 77984/02
Page No.: 1 of 9

Parcel No: 35179

Date: 21/01/2021

Receipt No.: 2533735

Your REF: Hannah Yuan

Property Description:

**U 7 191-195 Walker Street NORTH SYDNEY
NSW 2060
LOT: 7 SP: 35042**

Owner (as recorded by council):

Weiye Shi & Fengwei Yuan

**U 7 191-195 Walker Street
NORTH SYDNEY NSW 2060**

The Title information shown on this Certificate has been obtained from the Land and Property Information NSW, therefore Council cannot guarantee accuracy.

The information required to be disclosed in this planning certificate is that prescribed by Schedule 4 of the Environmental Planning and Assessment Regulation 2000. If no response is provided in this planning certificate for an item listed in Schedule 4, that matter has been considered and determined as not applying to the land to which this certificate relates.

**AS AT THE DATE OF THE CERTIFICATE THE FOLLOWING MATTERS APPLY TO THE ABOVE
MENTIONED LAND.**

PLANNING INSTRUMENT:

North Sydney Local Environmental Plan 2013, published on the NSW legislation website on 2 August 2013 and came into force on 13 September 2013, as amended.

Zone: R4 – High Density Residential

Permitted without consent

Environmental protection works

Permitted with consent

Attached dwellings; Boarding Houses; Centre-based childcare facilities; Community facilities; Dual occupancies (attached); Dwelling houses; Entertainment facilities; Home-based childcare; Hostels; Information and education facilities; Multi dwelling housing; Neighbourhood shops; Oyster aquaculture; Places of public worship; Recreation areas; Residential flat buildings; Respite day care centres; Roads; Semi-detached dwellings; Shop top housing

Prohibited

Pond-based aquaculture; Tank-based aquaculture; Any development, other than a development specified above, is prohibited in the zone

Exempt Development



address 200 Miller Street North Sydney NSW 2060

all correspondence General Manager North Sydney Council
PO Box 12 North Sydney NSW 2059
DX10587

telephone (02) 9936 8100

facsimile (02) 9936 8177

email council@northsydney.nsw.gov.au

internet www.northsydney.nsw.gov.au

ABN 32 353 260 317

Development for the purposes set out in clause 3.1 of *North Sydney Local Environmental Plan 2013* is exempt development, which may be carried out within the zone without the need for development consent.

Complying Development

Development for the purposes set out in clause 3.2 of *North Sydney Local Environmental Plan 2013* is complying development, which may be carried out within the zone without the need for development consent, provided that a complying development certificate is obtained.

Development Consent MAY BE REQUIRED for the DEMOLITION of all or part of any building on the subject land under *North Sydney Local Environmental Plan 2013*. Refer to *SEPP (Exempt and Complying Development Codes) 2008* and Clause 3.1 under *North Sydney Local Environmental Plan 2013*.

DRAFT PLANNING INSTRUMENTS:

Planning Proposal 3/19 to amend North Sydney Local Environmental Plan 2013 – 173-179 Walker Street and 11-15 Hampden Street, North Sydney

This Planning Proposal seeks to amend the planning controls to *North Sydney Local Environmental Plan 2013* for land at 173-179 Walker Street and 11-15 Hampden Street, North Sydney. In particular, the proposed amendments include:

- Establish a maximum height of RL 133 for the Precinct;
- Establish a maximum FSR of 6.1:1 for the Precinct;
- Introduce a new Special Provisions Map within North Sydney LEP 2013; and
- Amend Section 6 Additional Local Provisions to include a new clause pertaining to the site to establish controls relating to; overshadowing, community infrastructure and an additional height provision associated with amalgamation of all associated lots at the site.

The Planning Proposal will be on public exhibition from Thursday 29 October 2020 to Thursday 26 November 2020.

Note. Due to Council not supporting the progression of this Planning Proposal at its meeting of 26 August 2019, the public exhibition of the Planning Proposal and its subsequent plan making steps are being facilitated by the Sydney North Planning Panel, which forms a division of the Department of Planning, Industry and Environment.

Planning Proposal 2/19 to amend North Sydney Local Environmental Plan 2013 – Alfred Street Precinct, North Sydney

This Planning Proposal seeks to amend the planning controls to *North Sydney Local Environmental Plan 2013* for land at 263-283 Alfred Street & 4 Little Alfred Street, North Sydney otherwise known as the Alfred Street Precinct. In particular, the proposed amendments include:

- Rezoning the site from B3 Commercial Core to B4 Mixed Use
- Increasing the maximum building height from 13m to a range of heights being, 28m, 29m, 31m and 80m;
- Increasing the floor space ratio (FSR) control for part of the site from 3.5:1 to 7.3:1; and
- Introducing a design excellence provision to allow for an additional FSR of 2:1 for the portion of the site that seeks the base FSR increase.

The Planning Proposal will be on public exhibition from Thursday 10 December 2020 to Friday 29 January 2021. This exhibition period has been extended until 19 February 2021.



address 200 Miller Street North Sydney NSW 2060

telephone (02) 9936 8100

all correspondence General Manager North Sydney Council
PO Box 12 North Sydney NSW 2059
DX10587

facsimile (02) 9936 8177

email council@northsydney.nsw.gov.au

internet www.northsydney.nsw.gov.au

ABN 32 353 260 317

Note. Due to Council not supporting the progression of this Planning Proposal at its meeting of 26 August 2019, the public exhibition of the Planning Proposal and its subsequent plan making steps are being facilitated by the Sydney North Planning Panel, which forms a division of the Department of Planning, Industry and Environment.

Planning Proposal 7/19 to amend North Sydney Local Environmental Plan 2013 – North Sydney LEP Review 2019

This Planning Proposal seeks to amend *North Sydney Local Environmental Plan 2013* to align with the recommendations and actions to Council's recently adopted *Local Strategic Planning Statement* and *Local Housing Strategy*, whilst incorporating a number of minor housekeeping amendments. In particular, the following key amendments are proposed to *North Sydney Local Environmental Plan 2013* under this Planning Proposal:

- Permitting residential flat buildings within the *R3 Medium Density Residential* zone, but only where they do not adversely impact upon the desired scale and character of the zone;
- Permitting veterinary hospitals within the *B1 Neighbourhood Centre* zone;
- Rezoning two Sydney Water properties to *SP2 Infrastructure* to reflect their primary use;
- Rezone a number of properties to *SP2 Infrastructure* to reflect the extent of land gazetted for classified road purposes;
- Rezoning land owned and used by schools to *SP2 Infrastructure* to reflect their primary use and to be consistent with Council's existing policy of zoning schools;
- Rezoning a number of private properties to correct historical errors;
- Rezoning a number of road reserves for open space purposes to reflect their current usage;
- Expanding the ability to undertake functions across the entirety of the North Sydney Olympic Pool site to provide increased flexibility with its future redevelopment;
- Ensuring that when a residential flat building is constructed, it does not isolate a site used as a semi-detached dwelling;
- Identifying 3 Parker Street, McMahons Point as a new heritage item;
- Removal of several properties as heritage items to reflect those which have been demolished or removed;
- Revising all LEP maps to ensure that the planning controls accurately align with a state government requirement to move a new base cadastre;
- Correcting minor errors pertaining to the location of the local government area and LEP boundaries;
- Removal of redundant clauses, due to ceasing operation or duplication under other planning instruments;
- Renumbering clauses to align with the directions under the Standard Instrument LEP Order;
- Correcting errors in relation to street addresses and property descriptions;
- Correcting errors in relation to the location and extent of identified heritage items;
- Undertaking consequential amendments arising from the rezoning of land to be consistent with existing council practices for applying development standards under the LEP;
- Applying height limits to privately owned land, which is not zoned for recreation, environmental conservation or road purposes consistent with Council's existing policy position for applying height limits to land; and
- Removal of properties identified for land acquisition which have now been acquired by the identified relevant acquisition authority.

In addition, Council resolved on 24 February 2020 to place an associated draft amendment to *North Sydney Development Control Plan 2013* on public exhibition concurrently with this Planning Proposal. The Planning Proposal and associated amendment to *North Sydney Development Control Plan 2013*, will be on public exhibition from Monday 25 May 2020 to Monday 22 June 2020.

In relation to the subject land, the following information is provided as it pertains to this Planning Proposal:



address 200 Miller Street North Sydney NSW 2060

all correspondence General Manager North Sydney Council
PO Box 12 North Sydney NSW 2059
DX10587

telephone (02) 9936 8100

facsimile (02) 9936 8177

email council@northsydney.nsw.gov.au

internet www.northsydney.nsw.gov.au

ABN 32 353 260 317

Zone: R4 – High Density Residential

Permitted without consent

Environmental protection works

Permitted with consent

Attached dwellings; Boarding Houses; Centre-based childcare facilities; Community facilities; Dual occupancies (attached); Dwelling houses; Entertainment facilities; Home-based childcare; Hostels; Information and education facilities; Multi dwelling housing; Neighbourhood shops; Oyster aquaculture; Places of public worship; Recreation areas; Residential flat buildings; Respite day care centres; Roads; Semi-detached dwellings; Shop top housing

Prohibited

Pond-based aquaculture; Tank-based aquaculture; Any development, other than a development specified above, is prohibited in the zone

Exempt Development

Development for the purposes set out in clause 3.1 of *North Sydney Local Environmental Plan 2013*, as proposed to be amended by *Planning Proposal 7/19 – North Sydney LEP Review 2019*, is exempt development, which may be carried out within the zone without the need for development consent.

Complying Development

Development for the purposes set out in clause 3.2 of *North Sydney Local Environmental Plan 2013*, as proposed to be amended by *Planning Proposal 7/19 – North Sydney LEP Review 2019*, is complying development, which may be carried out within the zone without the need for development consent, provided that a complying development certificate is obtained.

Development consent MAY BE REQUIRED for the DEMOLITION of all or part of any building on the subject land under *North Sydney Local Environmental Plan 2013* as proposed to be amended by *Planning Proposal 7/19 – North Sydney LEP Review 2019*. Refer to *SEPP (Exempt and Complying Development Codes) 2008* and Clause 3.1 under *North Sydney Local Environmental Plan 2013* as proposed to be amended by *Planning Proposal 7/19 – North Sydney LEP Review 2019*.

DEVELOPMENT CONTROL PLANS:

North Sydney Development Control Plan 2013

North Sydney Development Control Plan 2013 applies to all land to which *North Sydney Local Environmental Plan 2013* applies. The Development Control Plan was adopted by Council on 2 September 2013 and came into effect on 13 September 2013. Amended 20/02/14. Amended 08/01/2015. Amended 26/03/2015. Amended 6/08/2015. Amended 5/11/2015. Amended 7/07/2016. Amended 13/10/2016. Amended 19/07/2017. Amended 16/11/2017. Amended 7/12/2017. Amended 15/03/2018. Amended 5/12/2019. Amended 12/03/2020. Amended 2/07/2020. Amended 14/09/2020. Amended 17/11/2020.

INFRASTRUCTURE CONTRIBUTION PLANS:

North Sydney Section 94 Contributions Plan. Local infrastructure contributions plan made under Section 7.11 of the Environmental Planning and Assessment Act 1979, applying to all development in the North Sydney local government area. Effective from 20 June 2013.

HERITAGE CONTROLS:

The subject land IS NOT WITHIN A CONSERVATION AREA, under clause 5.10 - Heritage Conservation to *North Sydney Local Environmental Plan 2013*.



address 200 Miller Street North Sydney NSW 2060

all correspondence General Manager North Sydney Council
PO Box 12 North Sydney NSW 2059
DX10587

telephone (02) 9936 8100

facsimile (02) 9936 8177

email council@northsydney.nsw.gov.au

internet www.northsydney.nsw.gov.au

ABN 32 353 260 317

The subject land IS NOT identified as containing A HERITAGE ITEM, under clause 5.10 - Heritage Conservation to *North Sydney Local Environmental Plan 2013*.

The subject land IS NOT identified as containing a HERITAGE ITEM under *Sydney Regional Environmental Plan (Sydney Harbour Catchment) 2005*.

OTHER CONTROLS:

The subject land is NOT PROCLAIMED as a MINE SUBSIDENCE DISTRICT within the meaning of the *Coal Mine Subsidence Compensation Act 2017*.

The subject land is NOT AFFECTED by any ROAD WIDENING OR ROAD REALIGNMENT under the *Roads Act 1993*.

The subject land is NOT AFFECTED by any ROAD WIDENING OR ROAD REALIGNMENT under any environmental planning instrument.

The subject land is NOT AFFECTED by any ROAD WIDENING OR ROAD REALIGNMENT under any Council resolution.

The subject land is NOT IDENTIFIED as BUSHFIRE PRONE LAND on Council's Bushfire Prone Land Map as certified by the NSW Rural Fire Service Commissioner dated 22 June 2018 pursuant to the requirements under the of the *Rural Fires Act 1997* and *Environmental Planning and Assessment Act 1979*.

The subject land is NOT SUBJECT to any reservation for LAND ACQUISITION by a public authority for any purpose under any environmental planning instrument applying to the land as set out in this certificate.

Council is NOT AWARE of the subject land being subject to an ORDER issued under the *Trees (Disputes Between Neighbours) Act 2006*.

Loose-fill Asbestos Insulation

Council has no record of the subject land being identified on the NSW Fair Trading's *Loose-Fill Asbestos Insulation Register* as containing a residential building containing loose-fill asbestos insulation, (sometimes called "Mr Fluffy" insulation). Loose-fill asbestos is easy to disturb and can become airborne and it is then easily inhaled. Inhaling asbestos fibres can result in serious illness including asbestosis, lung cancer and mesothelioma.

You are advised to contact NSW Fair Trading for more information:

<https://www.fairtrading.nsw.gov.au/housing-and-property/loose-fill-asbestos-insulation>

Note: Nothing in this statement relates to information about the presence of bonded asbestos materials such as asbestos cement sheeting which may have been used at this site.

Council is not aware of any *Affected Building Notice*, *Building Product Rectification Order* or *Intention to make a Building Product Rectification Order* made under the *Building Products (Safety) Act 2017* applying to the subject land.

The subject land is NOT AFFECTED by a policy, adopted by the Council or adopted by any other public authority and notified to the Council for the express purpose of its adoption by that authority being referred to



address 200 Miller Street North Sydney NSW 2060

all correspondence General Manager North Sydney Council
PO Box 12 North Sydney NSW 2059
DX10587

telephone (02) 9936 8100

facsimile (02) 9936 8177

email council@northsydney.nsw.gov.au

internet www.northsydney.nsw.gov.au

ABN 32 353 260 317

in planning certificates issued by the Council, that restricts the development of the land by reason of the likelihood of landslip, bushfire, flooding, tidal inundation, subsidence, acid sulphate soils or any other risk.

THE FOLLOWING STATE ENVIRONMENTAL PLANNING POLICIES AND REGIONAL ENVIRONMENTAL PLANS APPLY:

State Environmental Planning Policies (SEPPs)

SEPP No. 1 – Development Standards
SEPP No. 19 - Bushland in urban areas
SEPP No. 33 - Hazardous and offensive development
SEPP No. 50 - Canal estate development
SEPP No. 55 - Remediation of land
SEPP No. 64 - Advertising and signage
SEPP No. 65 - Design Quality of Residential Apartment Development
SEPP No. 70 – Affordable Housing (Revised Schemes)
SEPP (Affordable Rental Housing) 2009
SEPP (Building Sustainability Index: BASIX) 2004
SEPP (Concurrences) 2018
SEPP (Educational Establishments & Child Care Facilities) 2017
SEPP (Exempt and Complying Development Codes) 2008
SEPP (Housing for Seniors or People with a Disability) 2004 - *formerly SEPP (Seniors Living) 2004*
SEPP (Infrastructure) 2007
SEPP (Primary Production and Rural Development) 2019
SEPP (State Significant Precincts) 2005 - *formerly SEPP Major Development, SEPP Major Projects & SEPP State Significant Development*
SEPP (Mining, Petroleum Production and Extractive Industries) 2007
SEPP (Miscellaneous Consent Provisions) 2007 - *formerly SEPP (Temporary Structures) 2007*
SEPP (State and Regional Development) 2011
SEPP (Vegetation in Non-Rural Areas) 2017

Regional Environmental Plans (REPs) (Deemed SEPPs)

Sydney REP (Sydney Harbour Catchment) 2005

Note: summaries of the SEPPs and deemed SEPPs are provided on the Department of Planning's website at:
www.planning.nsw.gov.au

Draft State Environmental Planning Policies (SEPPs)

Draft SEPP No. 66 - Integration of Land Use and Transport
Draft SEPP (Application of Development Standards) 2004
Draft SEPP (Competition) 2010
Draft SEPP (Environment) 2017
Draft SEPP (Remediation of Land) 2018
Draft SEPP (Short-term Rental Accommodation) 2019
Draft SEPP (Housing Diversity) 2020

Note: summaries of the draft SEPPs are provided on the Department of Planning's website at:
www.planning.nsw.gov.au

FOR THE PURPOSE OF SECTION 10.7(2) AND CLAUSE 3 TO SCHEDULE 4 OF THE ENVIRONMENTAL PLANNING AND ASSESSMENT REGULATION 2000, THE FOLLOWING INFORMATION IS PROVIDED:



address 200 Miller Street North Sydney NSW 2060

all correspondence General Manager North Sydney Council
PO Box 12 North Sydney NSW 2059
DX10587

telephone (02) 9936 8100

facsimile (02) 9936 8177

email council@northsydney.nsw.gov.au

internet www.northsydney.nsw.gov.au

ABN 32 353 260 317

Housing Code

Complying development types specified within the Housing Code under Part 3 of *State Environmental Planning Policy (Exempt and Complying Development Codes) 2008* CAN BE UNDERTAKEN ON THE SUBJECT LAND.

Rural Housing Code

Complying development types specified within the Rural Housing Code under Part 3A of *State Environmental Planning Policy (Exempt and Complying Development Codes) 2008* CAN BE UNDERTAKEN ON THE SUBJECT LAND.

Housing Alterations Code

Complying development types specified within the Housing Alterations Code under Part 4 *State Environmental Planning Policy (Exempt and Complying Development Codes) 2008* CAN BE UNDERTAKEN ON THE SUBJECT LAND.

General Development Code

Complying development types specified within the General Development Code under Part 4A *State Environmental Planning Policy (Exempt and Complying Development Codes) 2008* CAN BE UNDERTAKEN ON THE SUBJECT LAND.

Commercial and Industrial Alterations Code

Complying development types specified within the Commercial and Industrial Alterations Code under Part 5 of *State Environmental Planning Policy (Exempt and Complying Development Codes) 2008* CAN BE UNDERTAKEN ON THE SUBJECT LAND.

Commercial and Industrial (New Buildings and Additions) Code

Complying development types specified within the Commercial and Industrial (New Buildings and Additions) Code under Part 5A of *State Environmental Planning Policy (Exempt and Complying Development Codes) 2008* CAN BE UNDERTAKEN ON THE SUBJECT LAND.

Subdivisions Code

Complying development types specified within the Subdivisions Code under Part 6 of *State Environmental Planning Policy (Exempt and Complying Development Codes) 2008* CAN BE UNDERTAKEN ON THE SUBJECT LAND.

Demolition Code

Complying development types specified within the Demolition Code under Part 7 of *State Environmental Planning Policy (Exempt and Complying Development Codes) 2008* CAN BE UNDERTAKEN ON THE SUBJECT LAND.

Fire Safety Code

Complying development types specified within the Fire Safety Code under Part 8 of *State Environmental Planning Policy (Exempt and Complying Development Codes) 2008* CAN BE UNDERTAKEN ON THE SUBJECT LAND.

Container Recycling Facilities Code



address 200 Miller Street North Sydney NSW 2060

all correspondence General Manager North Sydney Council
PO Box 12 North Sydney NSW 2059
DX10587

telephone (02) 9936 8100

facsimile (02) 9936 8177

email council@northsydney.nsw.gov.au

internet www.northsydney.nsw.gov.au

ABN 32 353 260 317

Complying development types specified within the Container Recycling Facilities Code under Part 5B of *State Environmental Planning Policy (Exempt and Complying Development Codes) 2008* CAN BE UNDERTAKEN ON THE SUBJECT LAND.

Low Rise Housing Diversity Code

Complying development types specified within the Low Rise Housing Diversity Code under Part 3B of *State Environmental Planning Policy (Exempt and Complying Development Codes) 2008* CAN BE UNDERTAKEN ON THE SUBJECT LAND.

Greenfield Housing Code

Complying development types specified within the Greenfield Housing Code under Part 3C of *State Environmental Planning Policy (Exempt and Complying Development Codes) 2008* CAN BE UNDERTAKEN ON THE SUBJECT LAND.

Note. This part of the Planning Certificate only addresses matters raised in Clauses 1.17A(c)-(e), (2), (3) and (4), 1.18 (1)(c3) and 1.19 of *State Environmental Planning Policy (Exempt and Complying Development Codes) 2008*. It is your responsibility to ensure that you comply with any other relevant requirements of *State Environmental Planning Policy (Exempt and Complying Development Codes) 2008*. Failure to comply with these provisions may mean that a Complying Development Certificate issued under the provisions of the *State Environmental Planning Policy (Exempt and Complying Development Codes) 2008* is invalid.

FOR THE PURPOSE OF SECTION 59(2) OF THE CONTAMINATED LAND MANAGEMENT ACT 1997, THE FOLLOWING INFORMATION IS PROVIDED:

Council is NOT AWARE of the land (or part of the land) being declared SIGNIFICANTLY CONTAMINATED land, as defined under Section 11 of the *Contaminated Land Management Act, 1997*.

Council is NOT AWARE of the land (or part of the land) being subject to a management order, as defined under Section 14(1) of the *Contaminated Land Management Act, 1997*.

Council is NOT AWARE of the land (or part of the land) being the subject of an approved voluntary management proposal, as defined under Section 17(1) of the *Contaminated Land Management Act, 1997*.

Council is NOT AWARE of the land (or part of the land) being subject to an ongoing maintenance order, as defined under Section 28(2) of the *Contaminated Land Management Act, 1997*.

Council is NOT AWARE of the land (or part of the land) being the subject of a site audit statement, as defined under Part 4 of the *Contaminated Land Management Act, 1997*.

FOR THE PURPOSE OF SECTION 10.7(5) THE FOLLOWING INFORMATION IS PROVIDED:

MAXIMUM BUILDING HEIGHT:

The whole or part of the subject site is identified under *North Sydney Local Environmental Plan 2013* as having a maximum building height of 12m.

The subject land IS NOT LISTED in the Register of the National Trust of NSW.

The subject land is NOT AFFECTED by the *HERITAGE ACT, 1977*.

A Tree Preservation Order applies throughout the North Sydney Council area. Contact Council for details.



address 200 Miller Street North Sydney NSW 2060

all correspondence General Manager North Sydney Council
PO Box 12 North Sydney NSW 2059
DX10587

telephone (02) 9936 8100

facsimile (02) 9936 8177

email council@northsydney.nsw.gov.au

internet www.northsydney.nsw.gov.au

ABN 32 353 260 317

Information regarding loose-fill asbestos insulation

NSW Fair Trading have identified that some residential buildings in the North Sydney LGA may contain loose-fill asbestos insulation (sometimes called "Mr Fluffy" insulation), for example in the roof space of the building. Loose-fill asbestos is easy to disturb and can become airborne and it is then easily inhaled. Inhaling asbestos fibres can result in serious illness including asbestosis, lung cancer and mesothelioma. The use of loose-fill asbestos insulation was banned in 1980.

NSW Fair Trading maintains a Register of homes that are affected by loose-fill asbestos insulation.

You should make your own enquiries as to the age of the buildings on the land to which this certificate relates and, if it contains a building constructed prior to 1980, Council strongly recommends that any potential purchaser obtain advice from a licensed asbestos assessor to determine whether loose-fill asbestos is present in any building on the land and, if so, the health risks (if any) this may pose for the building's occupants.

Contact NSW Fair Trading for further information as follows: <https://www.fairtrading.nsw.gov.au/housing-and-property/loose-fill-asbestos-insulation>.

Note: Nothing in this statement relates to information about the presence of bonded asbestos materials such as asbestos cement sheeting which may have been used at this site.

FLOODING INFORMATION:


Council is in the possession of a flood study that covers the catchment in which this subject land is located. The *North Sydney LGA Flood Study* (prepared by WMA Water and dated February 2017) was adopted by Council on 20 February 2017. The *Flood Study* does not establish any flood related development controls, which are to be determined at the completion of the North Sydney Floodplain Risk Management Study and Plan. You should make your own enquiries as to whether the subject land to which this Certificate relates is affected by flooding and overland flow. Copies of the Flood Study are available for inspection at the Council if required.

For further information, please contact Council's
DIVISION OF CITY STRATEGY

KEN GOULDTHORP
GENERAL MANAGER

*Electronically generated certificate
– no signature required*

Service Location Print
Application Number: 8000383578

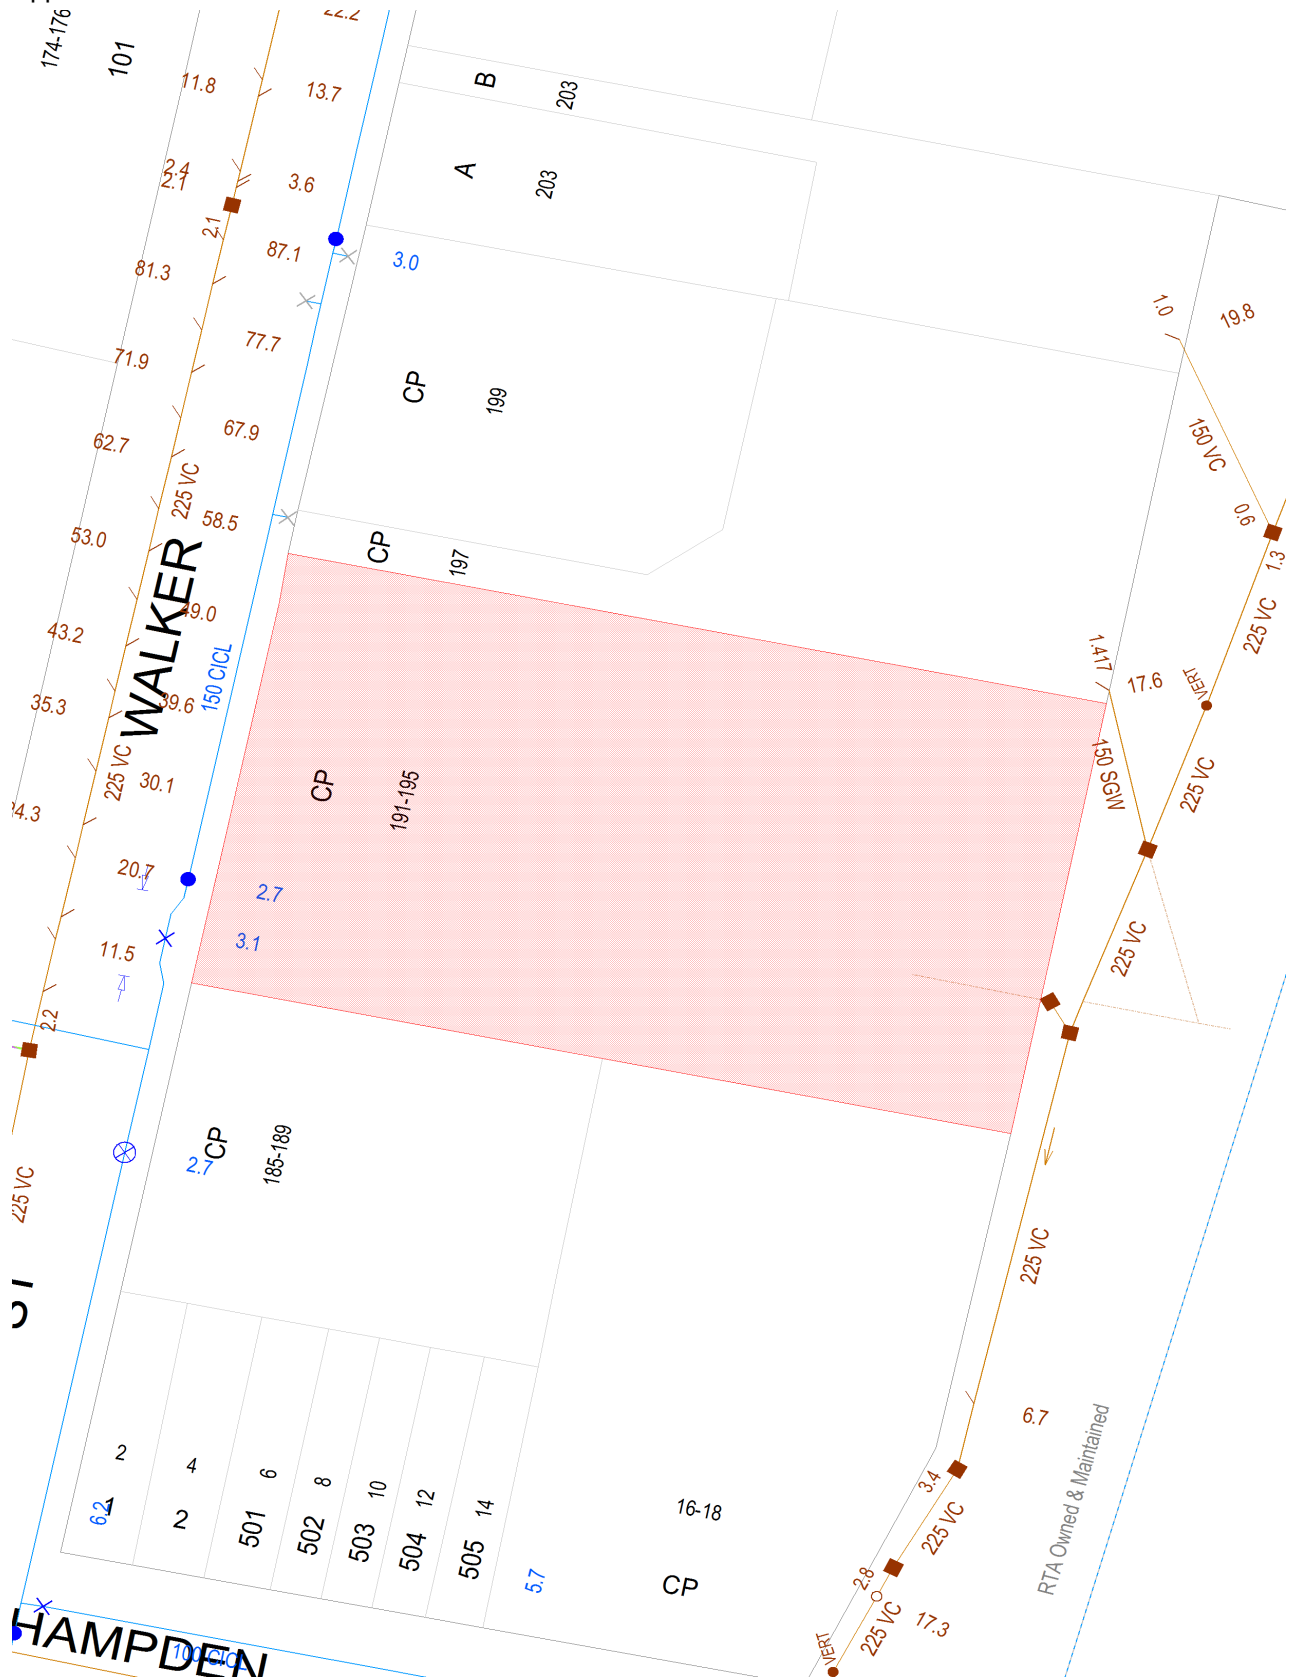

Document generated at 21-01-2021 09:40:15 AM

Disclaimer

The information on this print shows if we provide any water, wastewater or stormwater services to this property. It may not be accurate or to scale. If you'd like to see the location of private wastewater pipes on the property, please buy a **Sewer service diagram**.

Asset Information

Legend

Sewer		Property Details	
Sewer Main (with flow arrow & size type text)		Boundary Line	
Disused Main		Easement Line	
Rising Main		House Number	
Maintenance Hole (with upstream depth to invert)		Lot Number	
Sub-surface chamber		Proposed Land	
Maintenance Hole with Overflow chamber		Sydney Water Heritage Site (please call 132 092 and ask for the Heritage Unit)	
Ventshaft EDUCT			
Ventshaft INDUCT			
Property Connection Point (with chainage to downstream MH)			
Concrete Encased Section			
Terminal Maintenance Shaft			
Maintenance Shaft			
Rodding Point			
Lamphole			
Vertical			
Pumping Station			
Sewer Rehabilitation			
Pressure Sewer		Water	
Pressure Sewer Main		WaterMain - Potable (with size type text)	
Pump Unit (Alarm, Electrical Cable, Pump Unit)		Disconnected Main - Potable	
Property Valve Boundary Assembly		Proposed Main - Potable	
Stop Valve		Water Main - Recycled	
Reducer / Taper		Special Supply Conditions - Potable	
Flushing Point		Special Supply Conditions - Recycled	
		Restrained Joints - Potable	
		Restrained Joints - Recycled	
		Hydrant	
		Maintenance Hole	
		Stop Valve	
		Stop Valve with By-pass	
		Stop Valve with Tapers	
		Closed Stop Valve	
		Air Valve	
		Valve	
		Scour	
		Reducer / Taper	
		Vertical Bends	
		Reservoir	
		Recycled Water is shown as per Potable above. Colour as indicated	
Vacuum Sewer		Private Mains	
Pressure Sewer Main		Potable Water Main	
Division Valve		Recycled Water Main	
Vacuum Chamber		Sewer Main	
Clean Out Point		Symbols for Private Mains shown grey	
Stormwater			
Stormwater Pipe			
Stormwater Channel			
Stormwater Gully			
Stormwater Maintenance Hole			

Disclaimer

The information on this print shows if we provide any water, wastewater or stormwater services to this property. It may not be accurate or to scale. If you'd like to see the location of private wastewater pipes on the property, please buy a **Sewer service diagram**.

Pipe Types

ABS	Acrylonitrile Butadiene Styrene	AC	Asbestos Cement
BRICK	Brick	CI	Cast Iron
CICL	Cast Iron Cement Lined	CONC	Concrete
COPPER	Copper	DI	Ductile Iron
DICL	Ductile Iron Cement (mortar) Lined	DIPL	Ductile Iron Polymeric Lined
EW	Earthenware	FIBG	Fibreglass
FL BAR	Forged Locking Bar	GI	Galvanised Iron
GRP	Glass Reinforced Plastics	HDPE	High Density Polyethylene
MS	Mild Steel	MSCL	Mild Steel Cement Lined
PE	Polyethylene	PC	Polymer Concrete
PP	Polypropylene	PVC	Polyvinylchloride
PVC - M	Polyvinylchloride, Modified	PVC - O	Polyvinylchloride, Oriented
PVC - U	Polyvinylchloride, Unplasticised	RC	Reinforced Concrete
RC-PL	Reinforced Concrete Plastics Lined	S	Steel
SCL	Steel Cement (mortar) Lined	SCL IBL	Steel Cement Lined Internal Bitumen Lined
SGW	Salt Glazed Ware	SPL	Steel Polymeric Lined
SS	Stainless Steel	STONE	Stone
VC	Vitrified Clay	WI	Wrought Iron
WS	Woodstave		

Further Information

Please consult the Dial Before You Dig enquiries page on the Sydney Water website.

For general enquiries please call the Customer Contact Centre on 132 092

In an emergency, or to notify Sydney Water of damage or threats to its structures, call 13 20 90 (24 hours, 7 days)

Disclaimer


The information on this print shows if we provide any water, wastewater or stormwater services to this property. It may not be accurate or to scale. If you'd like to see the location of private wastewater pipes on the property, please buy a **Sewer service diagram**.

Sewer Service Diagram

Application Number: 8000383605

Copy of Diagram No. **209634**

Form 77/644 (84, No. 2) April 87, S217 (44) Water Board Printing Services



SEWERAGE SERVICE DIAGRAM
MUNICIPALITY OF **NORTH SYDNEY**
SUBURB OF **North Sydney**

Scale: Approx. 1:500
Distances/depths in metres pipe diameters in millimetres

SEWER AVAILABLE
Where the sewer is not available and a special inspection is involved the Board accepts no responsibility for the suitability of the drainage in relation to the Board's sewers, stormwater channels, pipes, mains and structures. Special inspections are required to be undertaken by the Board's Sewerage Inspectors (Section 33 of Board's Act). Position of structures, boundaries, sewers and sewerage service shown herein are approximate only and in general the outlines of buildings may have been drawn from initial building plans submitted to the Board. Discrepancies in outline can occur from amendment to these plans. Discrepancies in position and type of drainage lines and fittings can be due to unnotified work. Before building work commences, the sewerage service diagram and any other documents required to submit to the Board a Certificate of Compliance as not all work may have been supervised.

NOTE: This diagram only indicates availability of a sewer and any sewerage service shown as existing in Board's records. (By Law 8, Clause 3).

SYMBOLS AND ABBREVIATIONS

INDICATES

Chamber	Chr.	Manhole	L.H.	Boundary Trap	BT	Inspection Shaft	IS	Pipe	Pt	Grease Interceptor	G	Gully	Gr
Relux Valve	R	Cleaning Eye	CE	Vertical Pipe	V	Manic Flap	MF	Junction	Jn	Reading Point	RP		

INDICATES DRAINAGE FITTINGS

Trap	T	Shower	S	Dishwasher	DW	Floor Waste	F	Washing Machine	M	Bar Sink	BS	Job Sink	JS
Clear Out	CO	Vent Pipe	V	Kitchen Sink	K	Water Closet	WC	Bath	B	Handbasin	H	INDICATES PLUMBING ON MORE THAN ONE LEVEL	
Soil Vent Pipe	SV											Waste Stack	WS

INDICATES PLUMBING FIXTURES & OR FITTINGS

Bidet	Bid	Shower	S
Dishwasher	DW	Floor Waste	F
Washing Machine	M	Bar Sink	BS
Job Sink	JS	INDICATES PLUMBING ON MORE THAN ONE LEVEL	
Waste Stack	WS		

Distances/depths in metres pipe diameters in millimetres

SEWER AVAILABLE

Where the sewer is not available and a special inspection is involved the Board accepts no responsibility for the suitability of the drainage in relation to the Board's sewers, stormwater channels, pipes, mains and structures. Special inspections are required to be undertaken by the Board's Sewerage Inspectors (Section 33 of Board's Act). Position of structures, boundaries, sewers and sewerage service shown herein are approximate only and in general the outlines of buildings may have been drawn from initial building plans submitted to the Board. Discrepancies in outline can occur from amendment to these plans. Discrepancies in position and type of drainage lines and fittings can be due to unnotified work. Before building work commences, the sewerage service diagram and any other documents required to submit to the Board a Certificate of Compliance as not all work may have been supervised.

NOTE: This diagram only indicates availability of a sewer and any sewerage service shown as existing in Board's records. (By Law 8, Clause 3).

SYMBOLS AND ABBREVIATIONS

INDICATES

Chamber	Chr.	Manhole	L.H.	Boundary Trap	BT	Inspection Shaft	IS	Pipe	Pt	Grease Interceptor	G	Gully	Gr
Relux Valve	R	Cleaning Eye	CE	Vertical Pipe	V	Manic Flap	MF	Junction	Jn	Reading Point	RP		

INDICATES DRAINAGE FITTINGS

Trap	T	Shower	S	Dishwasher	DW	Floor Waste	F	Washing Machine	M	Bar Sink	BS	Job Sink	JS
Clear Out	CO	Vent Pipe	V	Kitchen Sink	K	Water Closet	WC	Bath	B	Handbasin	H	INDICATES PLUMBING ON MORE THAN ONE LEVEL	
Soil Vent Pipe	SV											Waste Stack	WS

INDICATES PLUMBING FIXTURES & OR FITTINGS

Bidet	Bid	Shower	S
Dishwasher	DW	Floor Waste	F
Washing Machine	M	Bar Sink	BS
Job Sink	JS	INDICATES PLUMBING ON MORE THAN ONE LEVEL	
Waste Stack	WS		

INDICATES PLUMBING FIXTURES & OR FITTINGS

Bidet	Bid	Shower	S
Dishwasher	DW	Floor Waste	F
Washing Machine	M	Bar Sink	BS
Job Sink	JS	INDICATES PLUMBING ON MORE THAN ONE LEVEL	
Waste Stack	WS		

DRAINAGE INSPECTED BY

Inspector: _____

Cert. Of Compliance No.: _____

Field Diagram Examined by: _____

Tracing Checked by: _____

PLUMBING INSPECTED	YES	NO
Inspector	_____	_____

Date of Issue: _____

Outfall: Drainer

W.S. Ur.s. Plumber

W.No. Gaz. on

Boundary Trap is ~~not~~ required

Sewer Ref. Sheet No. **610** For Regional Manager



STRATA TITLE (RESIDENTIAL) PROPERTY REQUISITIONS ON TITLE

Vendor:
Purchaser:
Property: Unit
Dated:

Possession and tenancies

1. Vacant possession of the property must be given on completion unless the Contract provides otherwise.
2. Is anyone in adverse possession of the property or any part of it?
3.
 - (a) What are the nature and provisions of any tenancy or occupancy?
 - (b) If they are in writing, all relevant documentation should be produced, found in order and handed over on completion with notices of attornment.
 - (c) Please specify any existing breaches.
 - (d) All rent should be paid up to or beyond the date of completion.
 - (e) Please provide details of any bond together with the Rental Bond Board's reference number.
 - (f) If any bond money is held by the Rental Bond Board, the appropriate transfer documentation duly signed should be handed over on completion.
4. Is the property affected by a protected tenancy? (A tenancy affected by Parts 2, 3, 4 or 5 of the *Landlord and Tenant (Amendment) Act 1948*.)
5. If the tenancy is subject to the *Residential Tenancies Act 2010 (NSW)* :
 - (a) has either the vendor or any predecessor or the tenant applied to the Consumer, Trader and Tenancy Tribunal for an order?
 - (b) have any orders been made by the Consumer, Trader and Tenancy Tribunal? If so, please provide details.

Title

6. Subject to the Contract, on completion the vendor should be registered as proprietor in fee simple of the property and recorded as the owner of the property on the strata roll, free of all other interests.
7. On or before completion, any mortgage or caveat or writ must be discharged, withdrawn or cancelled (as the case may be) or, in the case of a mortgage or caveat, an executed discharge or withdrawal handed over on completion together with a notice under Section 118 of the *Strata Schemes Management Act 1996 (Act)*.
8. Are there any proceedings pending or concluded that could result in the recording of any writ on the title to the property or in the General Register of Deeds? If so, full details should be provided at least 14 days prior to completion.
9. When and where may the title documents be inspected?
10. Are the inclusions or fixtures subject to any charge or hiring agreement? If so, details must be given and any indebtedness discharged prior to completion or title transferred unencumbered to the vendor prior to completion.

Adjustments

11. All outgoings referred to in clause 14.1 of the Contract must be paid up to and including the date of completion.
12. Is the vendor liable to pay land tax or is the property otherwise charged or liable to be charged with land tax? If so:
 - (a) to what year has a return been made?
 - (b) what is the taxable value of the property for land tax purposes for the current year?

Survey and building

13. Subject to the Contract, survey should be satisfactory and show that the whole of the property and the common property is available, that there are no encroachments by or upon the property or the common property and that all improvements comply with local government/planning legislation.
14. Is the vendor in possession of a survey report? If so, please produce a copy for inspection prior to completion. The original should be handed over on completion.
15. In respect of the property and the common property:
 - (a) Have the provisions of the *Local Government Act, the Environmental Planning and Assessment Act 1979* and their regulations been complied with?
 - (b) Is there any matter that could justify the making of an upgrading or demolition order in respect of any building or structure?
 - (c) Has the vendor a Building Certificate which relates to all current buildings or structures? If so, it should be handed over on completion. Please provide a copy in advance.
 - (d) Has the vendor a Final Occupation Certificate issued under the *Environmental Planning and Assessment Act 1979* for all current buildings or structures? If so, it should be handed over on completion. Please provide a copy in advance.

- (e) In respect of any residential building work carried out in the last 7 years:
 - (i) please identify the building work carried out;
 - (ii) when was the building work completed?
 - (iii) please state the builder's name and licence number;
 - (iv) please provide details of insurance under the *Home Building Act 1989*.
- 16. Has the vendor (or any predecessor) or the Owners Corporation entered into any agreement with or granted any indemnity to the Council or any other authority concerning any development on the property or the common property?
- 17. If a swimming pool is on the common property:
 - (a) when did construction of the swimming pool commence?
 - (b) is the swimming pool surrounded by a barrier which complies with the requirements of the *Swimming Pools Act 1992*?
 - (c) if the swimming pool has been approved under the *Local Government Act 1993*, please provide details.
 - (d) are there any outstanding notices or orders?
- 18.
 - (a) If there are any party walls, please specify what rights exist in relation to each party wall and produce any agreement. The benefit of any such agreement should be assigned to the purchaser on completion.
 - (b) Is the vendor aware of any dispute regarding boundary or dividing fences or party walls?
 - (c) Has the vendor received any notice, claim or proceedings under the *Dividing Fences Act 1991* or the *Encroachment of Buildings Act 1922*?

Affectations, notices and claims

- 19. In respect of the property and the common property:
 - (a) Is the vendor aware of any rights, licences, easements, covenants or restrictions as to use of them other than those disclosed in the Contract?
 - (b) Has any claim been made by any person to close, obstruct or limit access to or from them or to prevent the enjoyment of any easement appurtenant to them?
 - (c) Is the vendor aware of:
 - (i) any road, drain, sewer or storm water channel which intersects or runs through them?
 - (ii) any dedication to or use by the public of any right of way or other easement over any part of them?
 - (iii) any latent defects in them?
 - (d) Has the vendor any notice or knowledge of them being affected by the following:
 - (i) any resumption or acquisition or proposed resumption or acquisition?
 - (ii) any notice requiring work to be done or money to be spent on them or any footpath or road adjoining? If so, such notice must be complied with prior to completion.
 - (iii) any work done or intended to be done on them or the adjacent street which may create a charge on them or the cost of which might be or become recoverable from the purchaser?
 - (iv) any sum due to any local or public authority recoverable from the purchaser? If so, it must be paid prior to completion.
 - (v) any realignment or proposed realignment of any road adjoining them?
 - (vi) any contamination of them?

Owners corporation management

- 20. Has the initial period expired?
- 21. If the property includes a utility lot, please specify the restrictions.
- 22. If there are any applications or orders under Chapter 5 of the Act, please provide details.
- 23. Do any special expenses (as defined in clause 23.2 of the Contract) exceed 1% of the price?

Capacity

- 24. If the Contract discloses that the vendor is a trustee, evidence should be produced to establish the trustee's power of sale.

Requisitions and transfer

- 25. If the transfer or any other document to be handed over on completion is executed pursuant to a power of attorney, then at least 7 days prior to completion a copy of the registered power of attorney should be produced and found in order.
- 26. If the vendor has or is entitled to have possession of the title deeds the Certificate Authentication Code must be provided 7 days prior to settlement.
- 27. Searches, surveys, enquiries and inspection of title deeds must prove satisfactory.
- 28. The purchaser reserves the right to make further requisitions prior to completion.
- 29. Unless we are advised by you to the contrary prior to completion, it will be assumed that your replies to these requisitions remain unchanged as at completion date.



MR WEIYE SHI
C/- CHUN-CHI HUNG
SUITE 201
10 HELP ST
CHATSWOOD NSW 2067

Our reference: 7120304930500
Phone: 13 28 66
25 January 2021

Your foreign resident capital gains withholding clearance certificate

- › Purchasers are not required to withhold and pay an amount
- › Provide a copy to the purchaser and retain a copy for your records

Hello WEIYE,

We have decided that purchasers are not required to withhold and pay an amount. Your certificate is below:

Notice number	2410514171794
Vendor name	WEIYE SHI
Clearance Certificate Period	25 January 2021 to 25 January 2022

The Commissioner may withdraw this clearance certificate at any time if we obtain further information indicating you are a foreign resident.

Yours sincerely,
James O'Halloran
Deputy Commissioner of Taxation

NEED HELP

Learn more about foreign resident capital gains withholding at ato.gov.au/FRCGW

CONTACT US

In Australia? Phone us on **13 28 66**

If you're calling from overseas, phone **+61 2 6216 1111** and ask for **13 28 66** between 8:00am and 5:00pm Australian Eastern Standard time, Monday to Friday.



MS FENGWEI YUAN
C/- CHUN-CHI HUNG
SUITE 201
10 HELP ST
CHATSWOOD NSW 2067

Our reference: 7120304923958
Phone: 13 28 66
25 January 2021

Your foreign resident capital gains withholding clearance certificate

- › Purchasers are not required to withhold and pay an amount
- › Provide a copy to the purchaser and retain a copy for your records

Hello FENGWEI,

We have decided that purchasers are not required to withhold and pay an amount. Your certificate is below:

Notice number	2410514170126
Vendor name	FENGWEI YUAN
Clearance Certificate Period	25 January 2021 to 25 January 2022

The Commissioner may withdraw this clearance certificate at any time if we obtain further information indicating you are a foreign resident.

Yours sincerely,
James O'Halloran
Deputy Commissioner of Taxation

NEED HELP

Learn more about foreign resident capital gains withholding at ato.gov.au/FRCGW

CONTACT US

In Australia? Phone us on **13 28 66**

If you're calling from overseas, phone **+61 2 6216 1111** and ask for **13 28 66** between 8:00am and 5:00pm Australian Eastern Standard time, Monday to Friday.



Revenue

Enquiry ID 3401672
Agent ID 81429403
Issue Date 21 Jan 2021
Correspondence ID 1718598178
Your reference Hannah Yuan

INFOTRACK PTY LIMITED
DX Box 578
SYDNEY

Purchaser Copy

Land Tax Certificate under section 47 of the *Land Tax Management Act, 1956*.

This information is based on data held by Revenue NSW.

Land ID	Land address	Taxable land value
S35042/7	Unit 7, 191 WALKER ST NORTH SYDNEY 2060	\$334 180

There is **land tax** (which may include surcharge land tax) charged on the land up to and including the 2021 tax year.

As the certificate has issued with a charge, the owner of the land will need to arrange for the charge to be removed.

Yours sincerely,

Scott Johnston

Chief Commissioner of State Revenue

Important information

Who is protected by a clearance certificate?

A clearance certificate states whether there is any land tax (including surcharge land tax) owing on a property. The certificate protects a purchaser from outstanding land tax liability by a previous owner, however it does not provide protection to the owner of the land.

When is a certificate clear from land tax?

A certificate may be issued as 'clear' if:

- the land is not liable or is exempt from land tax
- the land tax has been paid
- Revenue NSW is satisfied payment of the tax is not at risk, or
- the owner of the land failed to lodge a land tax return when it was due, and the liability was not detected at the time the certificate was issued.

Note: A clear certificate does not mean that land tax was not payable, or that there is no land tax adjustment to be made on settlement if the contract for sale allows for it.

When is a certificate not clear from land tax?

Under section 47 of the *Land Tax Management Act 1956*, land tax is a charge on land owned in NSW at midnight on 31 December of each year. The charge applies from the taxing date and does not depend on the issue of a land tax assessment notice. Land tax is an annual tax so a new charge may occur on the taxing date each year.

How do I clear a certificate?

A charge is removed for this property when the outstanding land tax amount is processed and paid in full. Payment can be made during settlement via an accepted Electronic Lodgement Network or at an approved settlement room.

To determine the land tax amount payable, you must use one of the following approved supporting documents:

- Current year land tax assessment notice. This can only be used if the settlement date is no later than the first instalment date listed on the notice. If payment is made after this date interest may apply.
- Clearance quote or settlement letter which shows the amount to clear.

The charge on the land will be considered removed upon payment of the amount shown on these documents

How do I get an updated certificate?

A certificate can be updated by re-processing the certificate through your Client Service Provider (CSP), or online at www.revenue.nsw.gov.au.

Please allow sufficient time for any payment to be processed prior to requesting a new version of the clearance certificate.

Land value, tax rates and thresholds

The taxable land value shown on the clearance certificate is the value used by Revenue NSW when assessing land tax. Details on land tax rates and thresholds are available at www.revenue.nsw.gov.au.

Contact details



Read more about Land Tax and use our online service at www.revenue.nsw.gov.au



1300 139 816*



Phone enquiries
8:30 am - 5:00 pm, Mon. to Fri.

* Overseas customers call +61 2 7808 6906
Help in community languages is available.